


B PROPOSED SOUTH ELEVATION
SCALE: 1/4" = 1'-0"

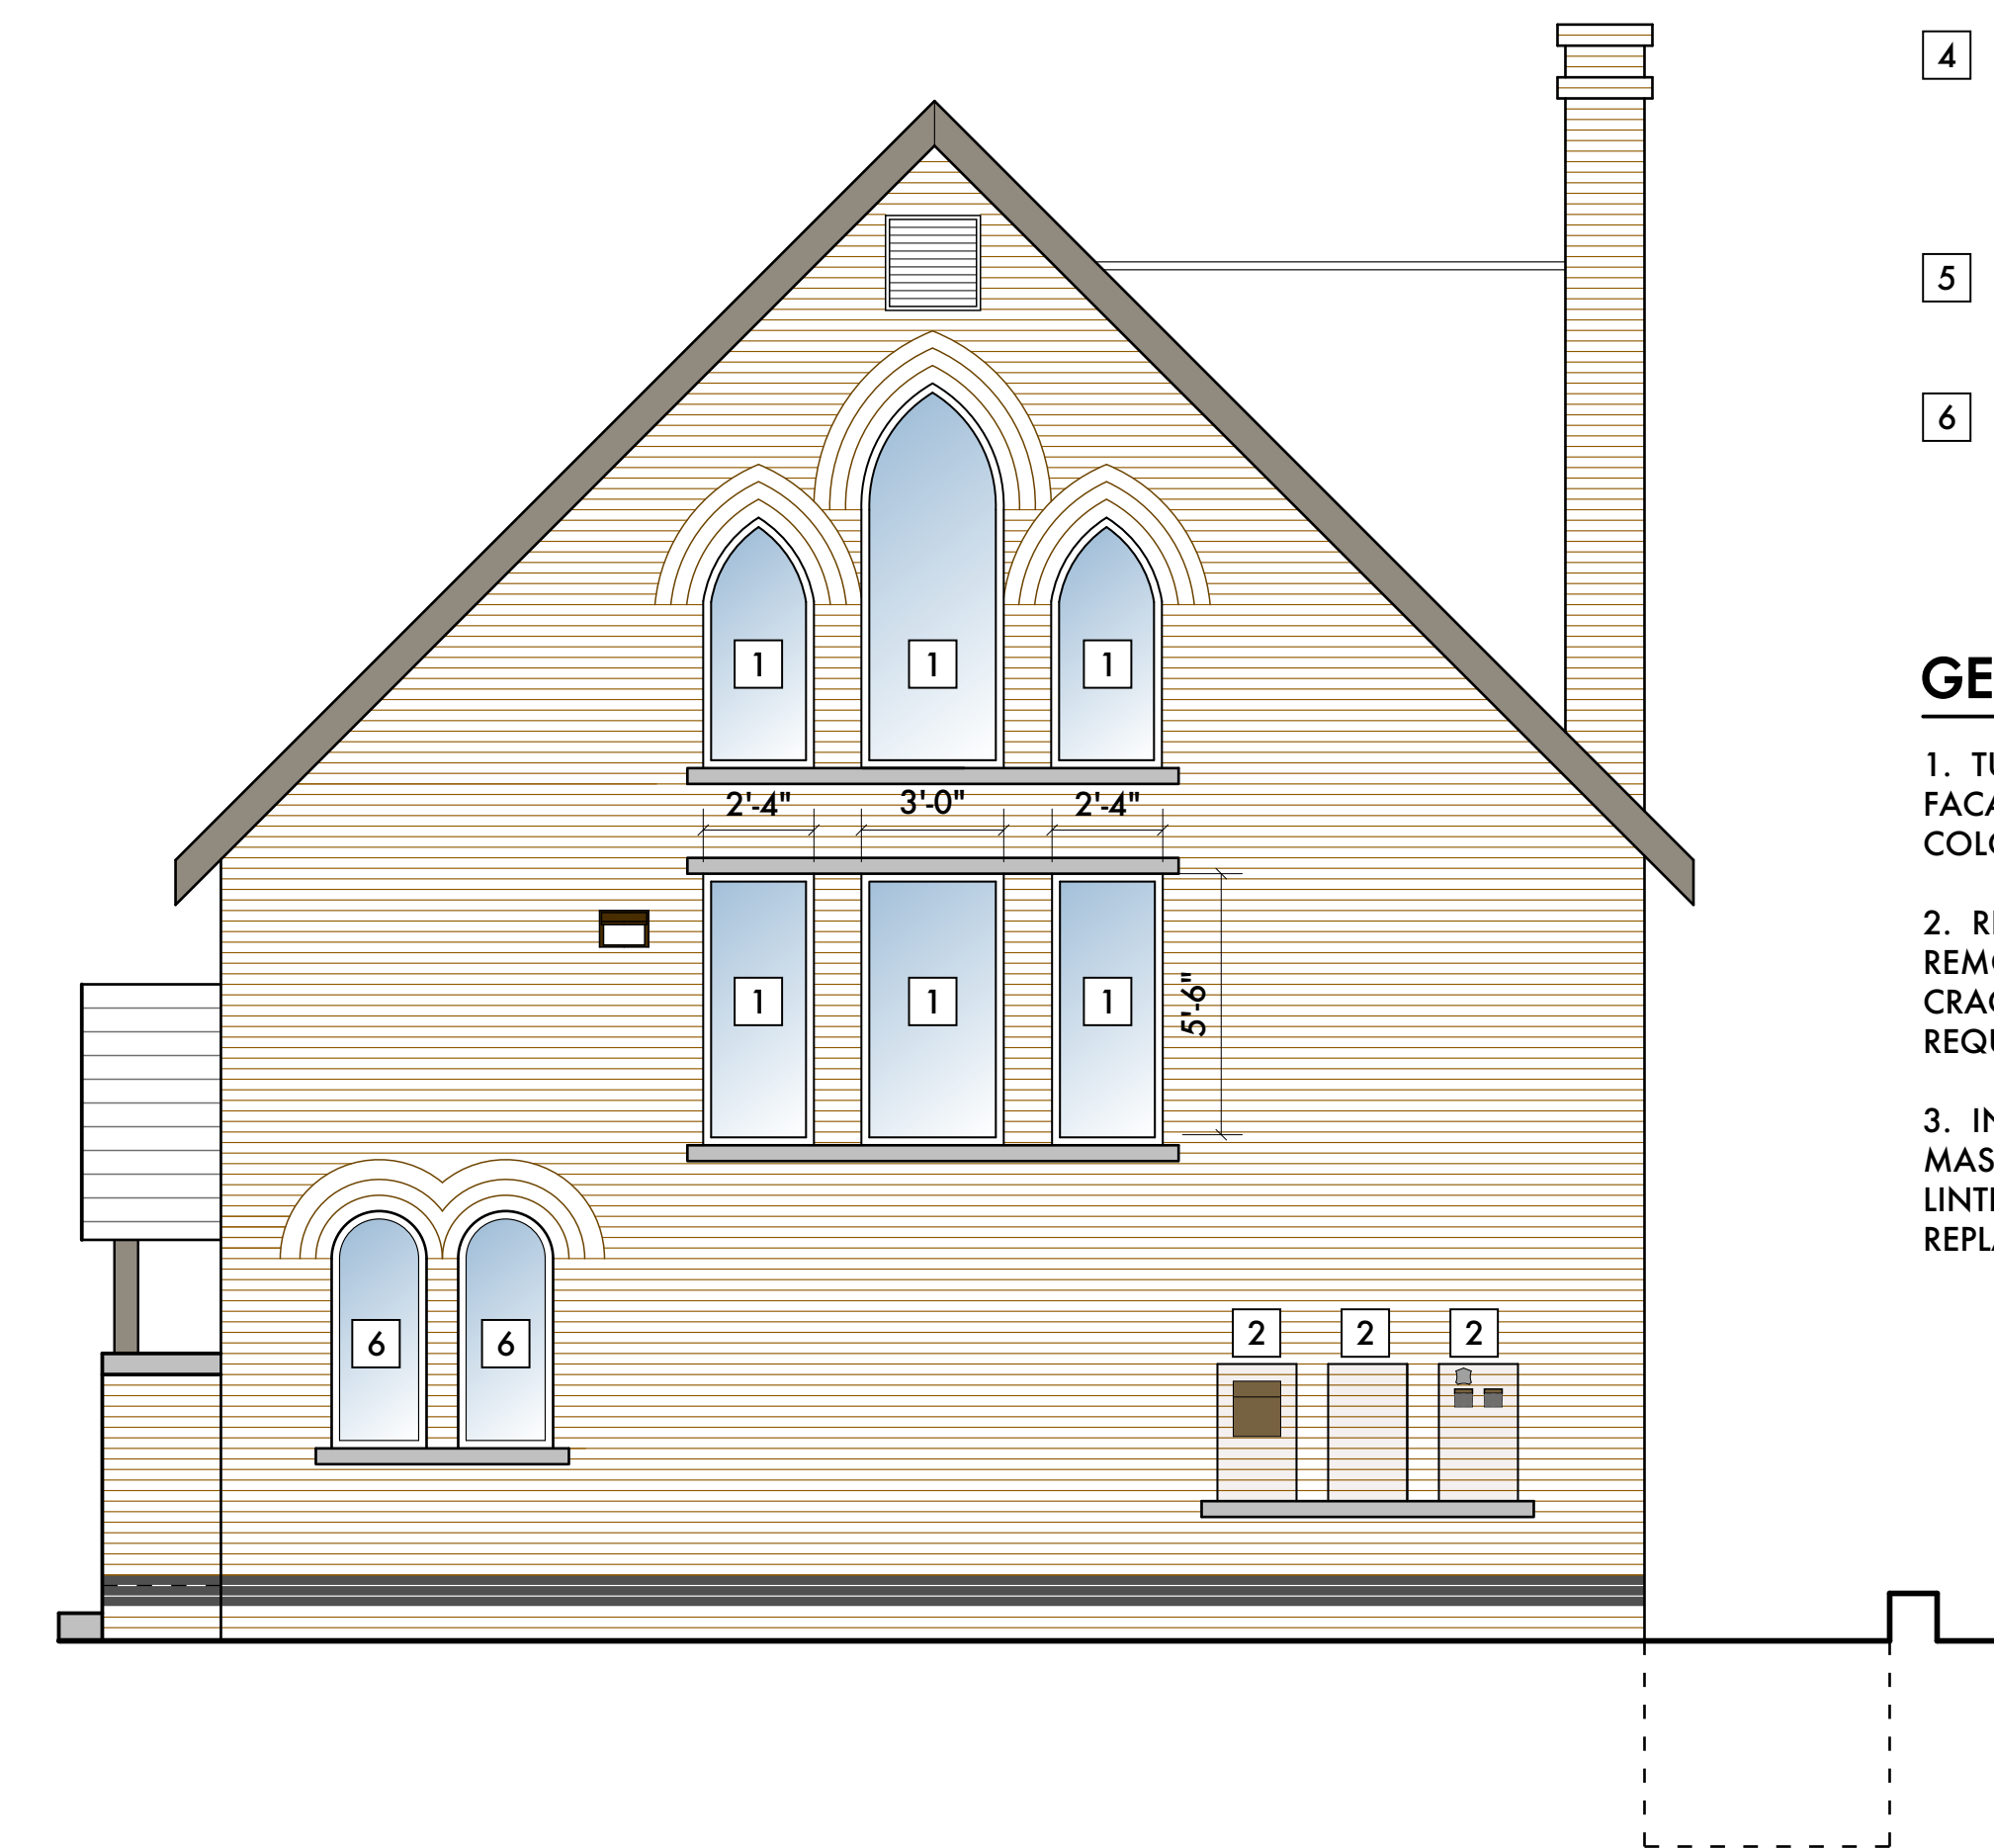


A PROPOSED EAST ELEVATION
SCALE: 1/4" = 1'-0"

KEYED NOTES:


- 1 NEW STAINED GLASS WINDOW IN EXISTING MASONRY OPENING. FINAL THEME OF WINDOW AND DESIGNED BY STAINED GLASS ARTIST
- 2 INFILL FORMER PLYWOOD OPENING WITH MASONRY
- 3 REPAIR DAMAGED SHINGLES THIS AREA
- 4 REMOVE EXISTING PAINT AT ENTRANCE ON DOORS, SIDESITES AND OVERHEAD CANOPY STRUCTURE DOWN TO BARE WOOD, PRIME AND REPAINT
- 5 REMOVE ANY RUST AND LOOSE PAINT OFF EXISTING EXTERIOR STAIR, PRIME AND REPAINT
- 6 RECONDITION EXISTING WINDOWS. REMOVE STORM ENCLOSURE, STRIP PAINT OFF, REPAIR ANY DAMAGED WOOD AREAS, PRIME AND REPAINT

GENERAL NOTES:



1. TUCKPOINT EXISTING MASONRY FACADE. USE A SAND BASED MORTAR, COLORED TO MATCH EXISTING JOINTS
2. REPAIR ANY CRACKS IN THE MASONRY, REMOVE EXISTING BRICK IN AREA OF CRACK, SALVAGE AND REBUILD AS REQUIRED.
3. INSPECT ALL EXISTING LINTELS AT MASONRY OPENINGS. ANY DAMAGED LINTELS ARE TO BE REMOVED AND REPLACED W/ A NEW LINTEL.

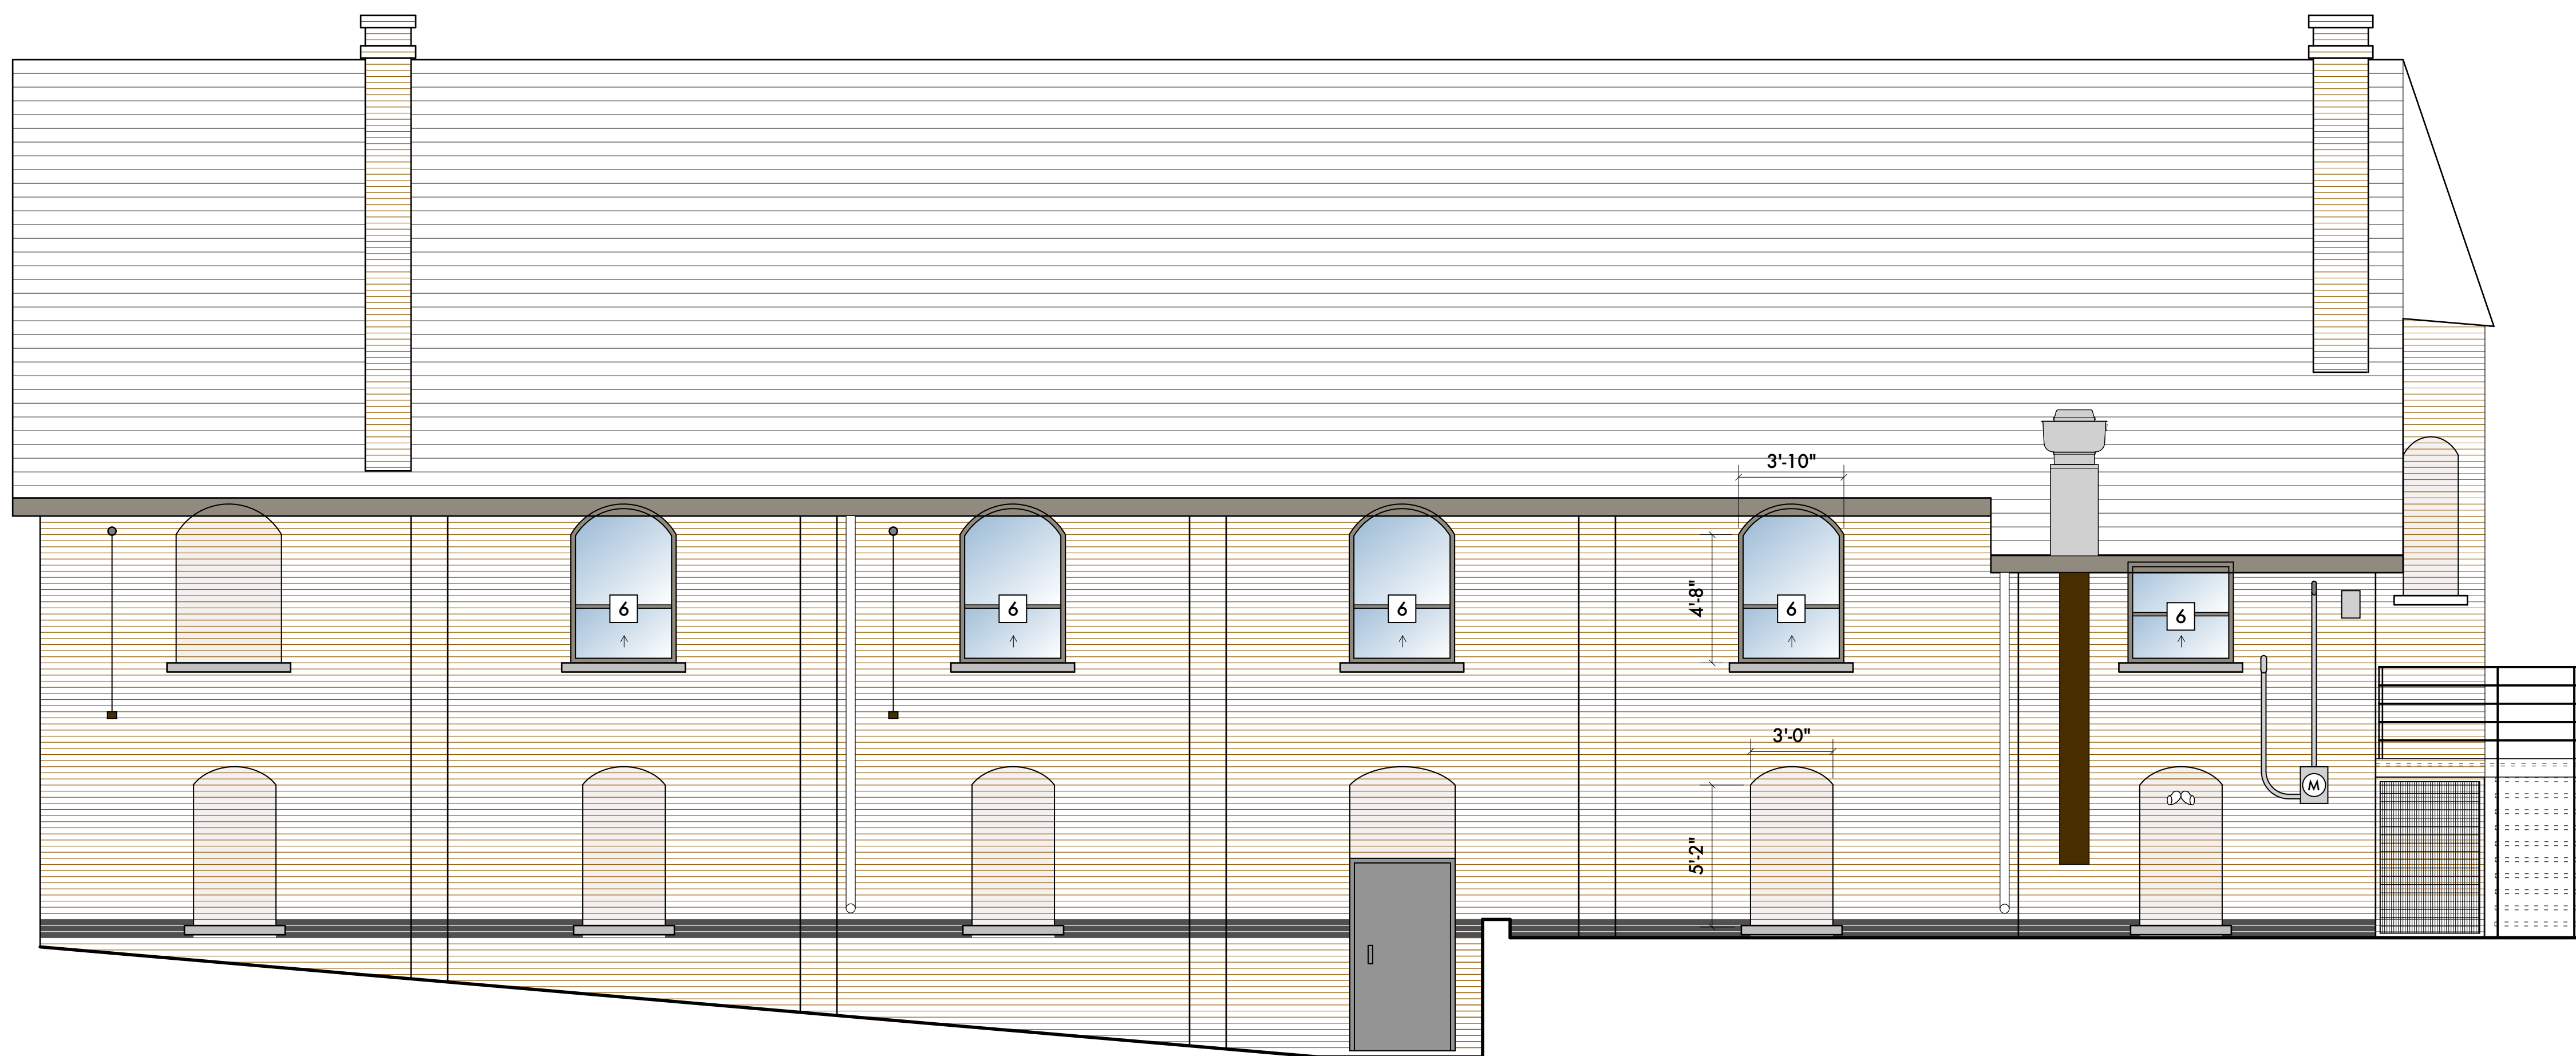

D PROPOSED NORTH ELEVATION
SCALE: 1/4" = 1'-0"

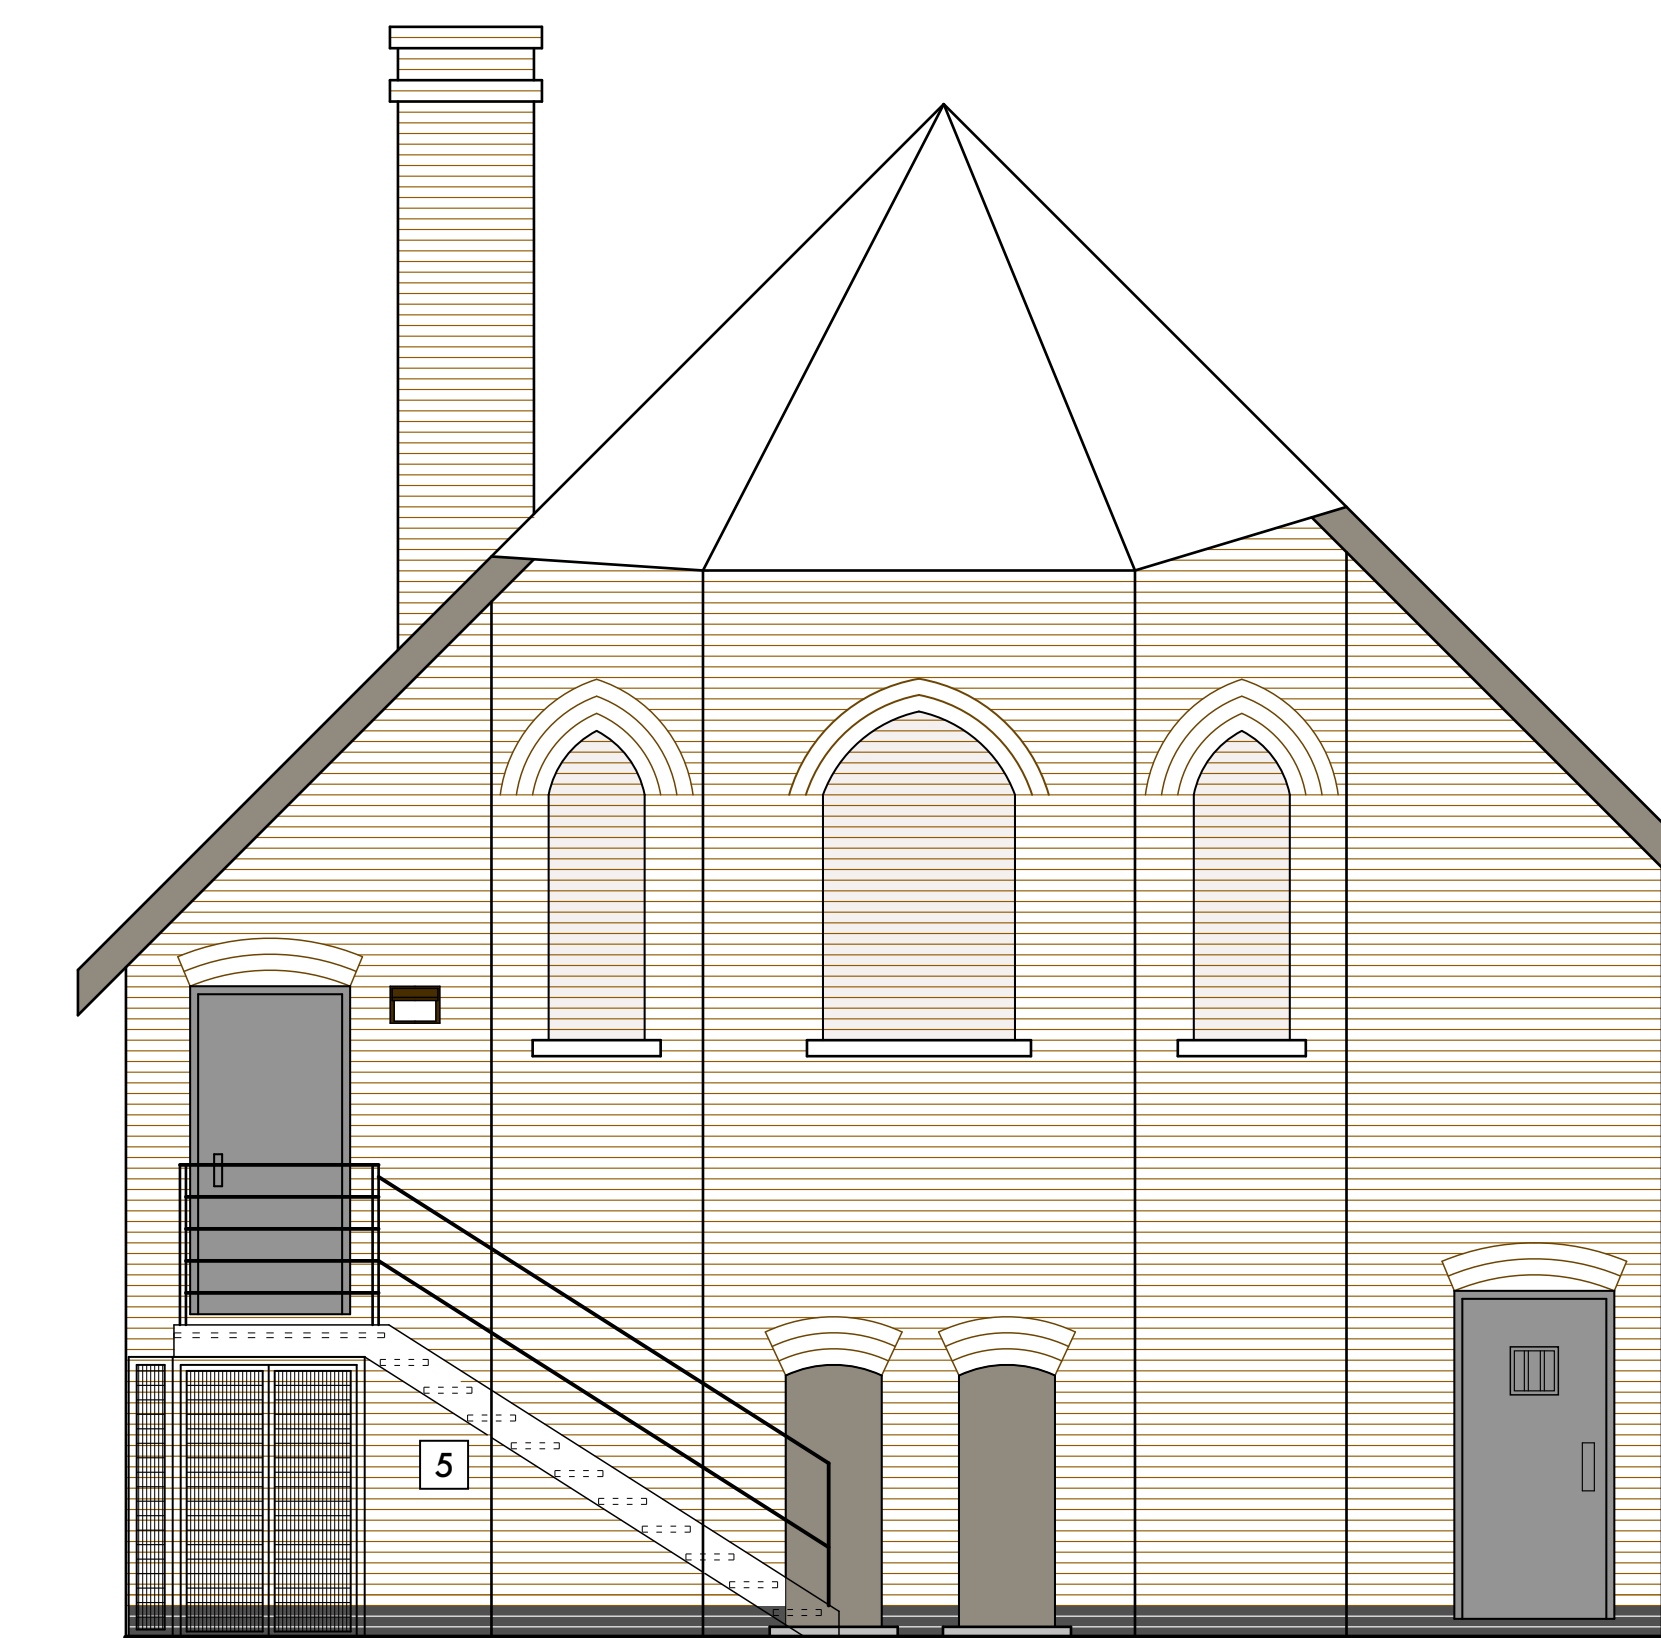

C PROPOSED WEST ELEVATION
SCALE: 1/4" = 1'-0"

 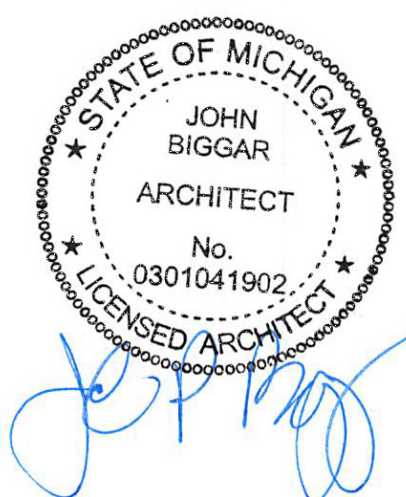

01/16/24 Historic Commission
Date: Issued For:
Brush Park Community Center
450 Eliot
Detroit, Michigan 48201
studiozONE : DETROIT
architectural | urban | DESIGN
interior |
350 Madison Avenue 313.549.2790 (p)
4th Floor Detroit, Michigan 48226 jpb@warehouse.com

Project Number: 2022-07
Sheet Title:
PROPOSED EXTERIOR ELEVATIONS
Sheet Number:
A5.10 (C)
© 2023 studiozONE, llc

