

REV.	DESCRIPTION	DATE
	OWNER REVIEW	12.11.2023
	OWNER REVIEW	12.19.2023
	OWNER REVISIONS	12.21.2023

c:\FlumNew\1621-477WA\PropPls.dwg


SHEET DESCRIPTION:
 PROPOSED FLOOR PLANS
 AND FRONT ELEVATION

DRAWN: LAP	CHECKED: SCF
---------------	-----------------


SCALE: 1/4" = 1'-0"

DATE: 21 DECEMBER 2023

JOB NO 1621	SHEET NO A-2
----------------	-----------------

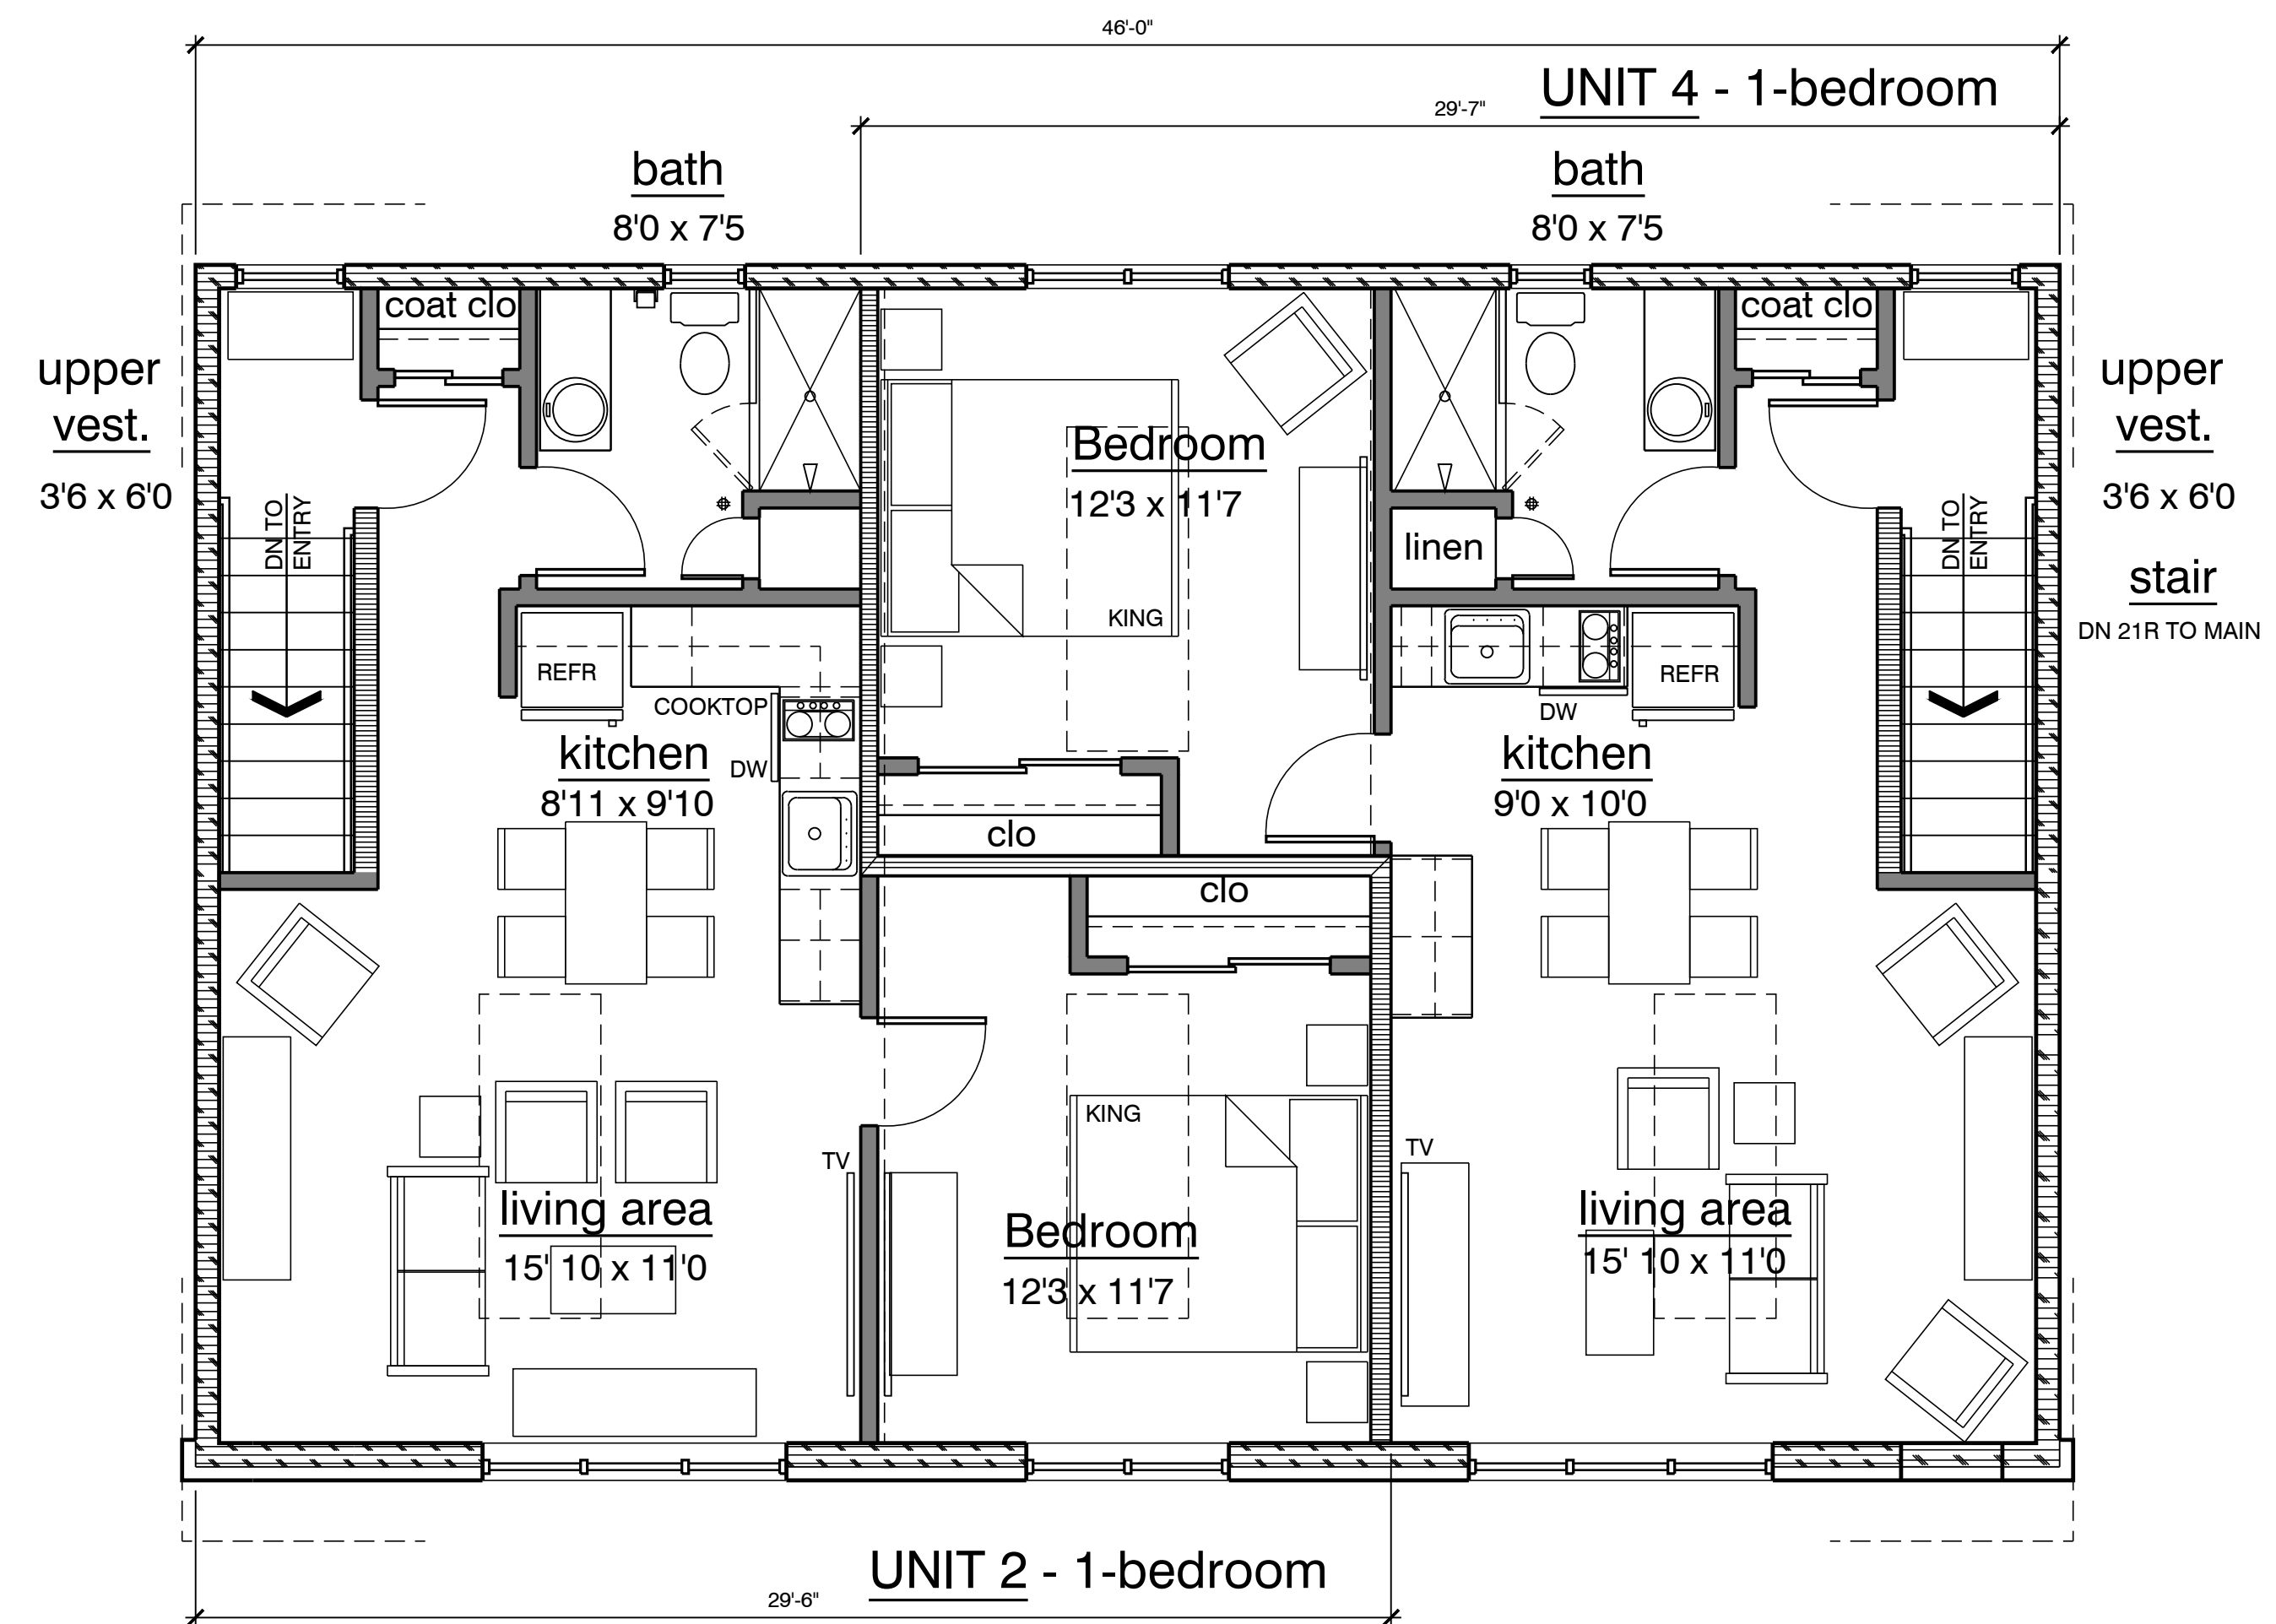

2ND FLOOR PLAN
 SCALE: 1/4" = 1'-0"

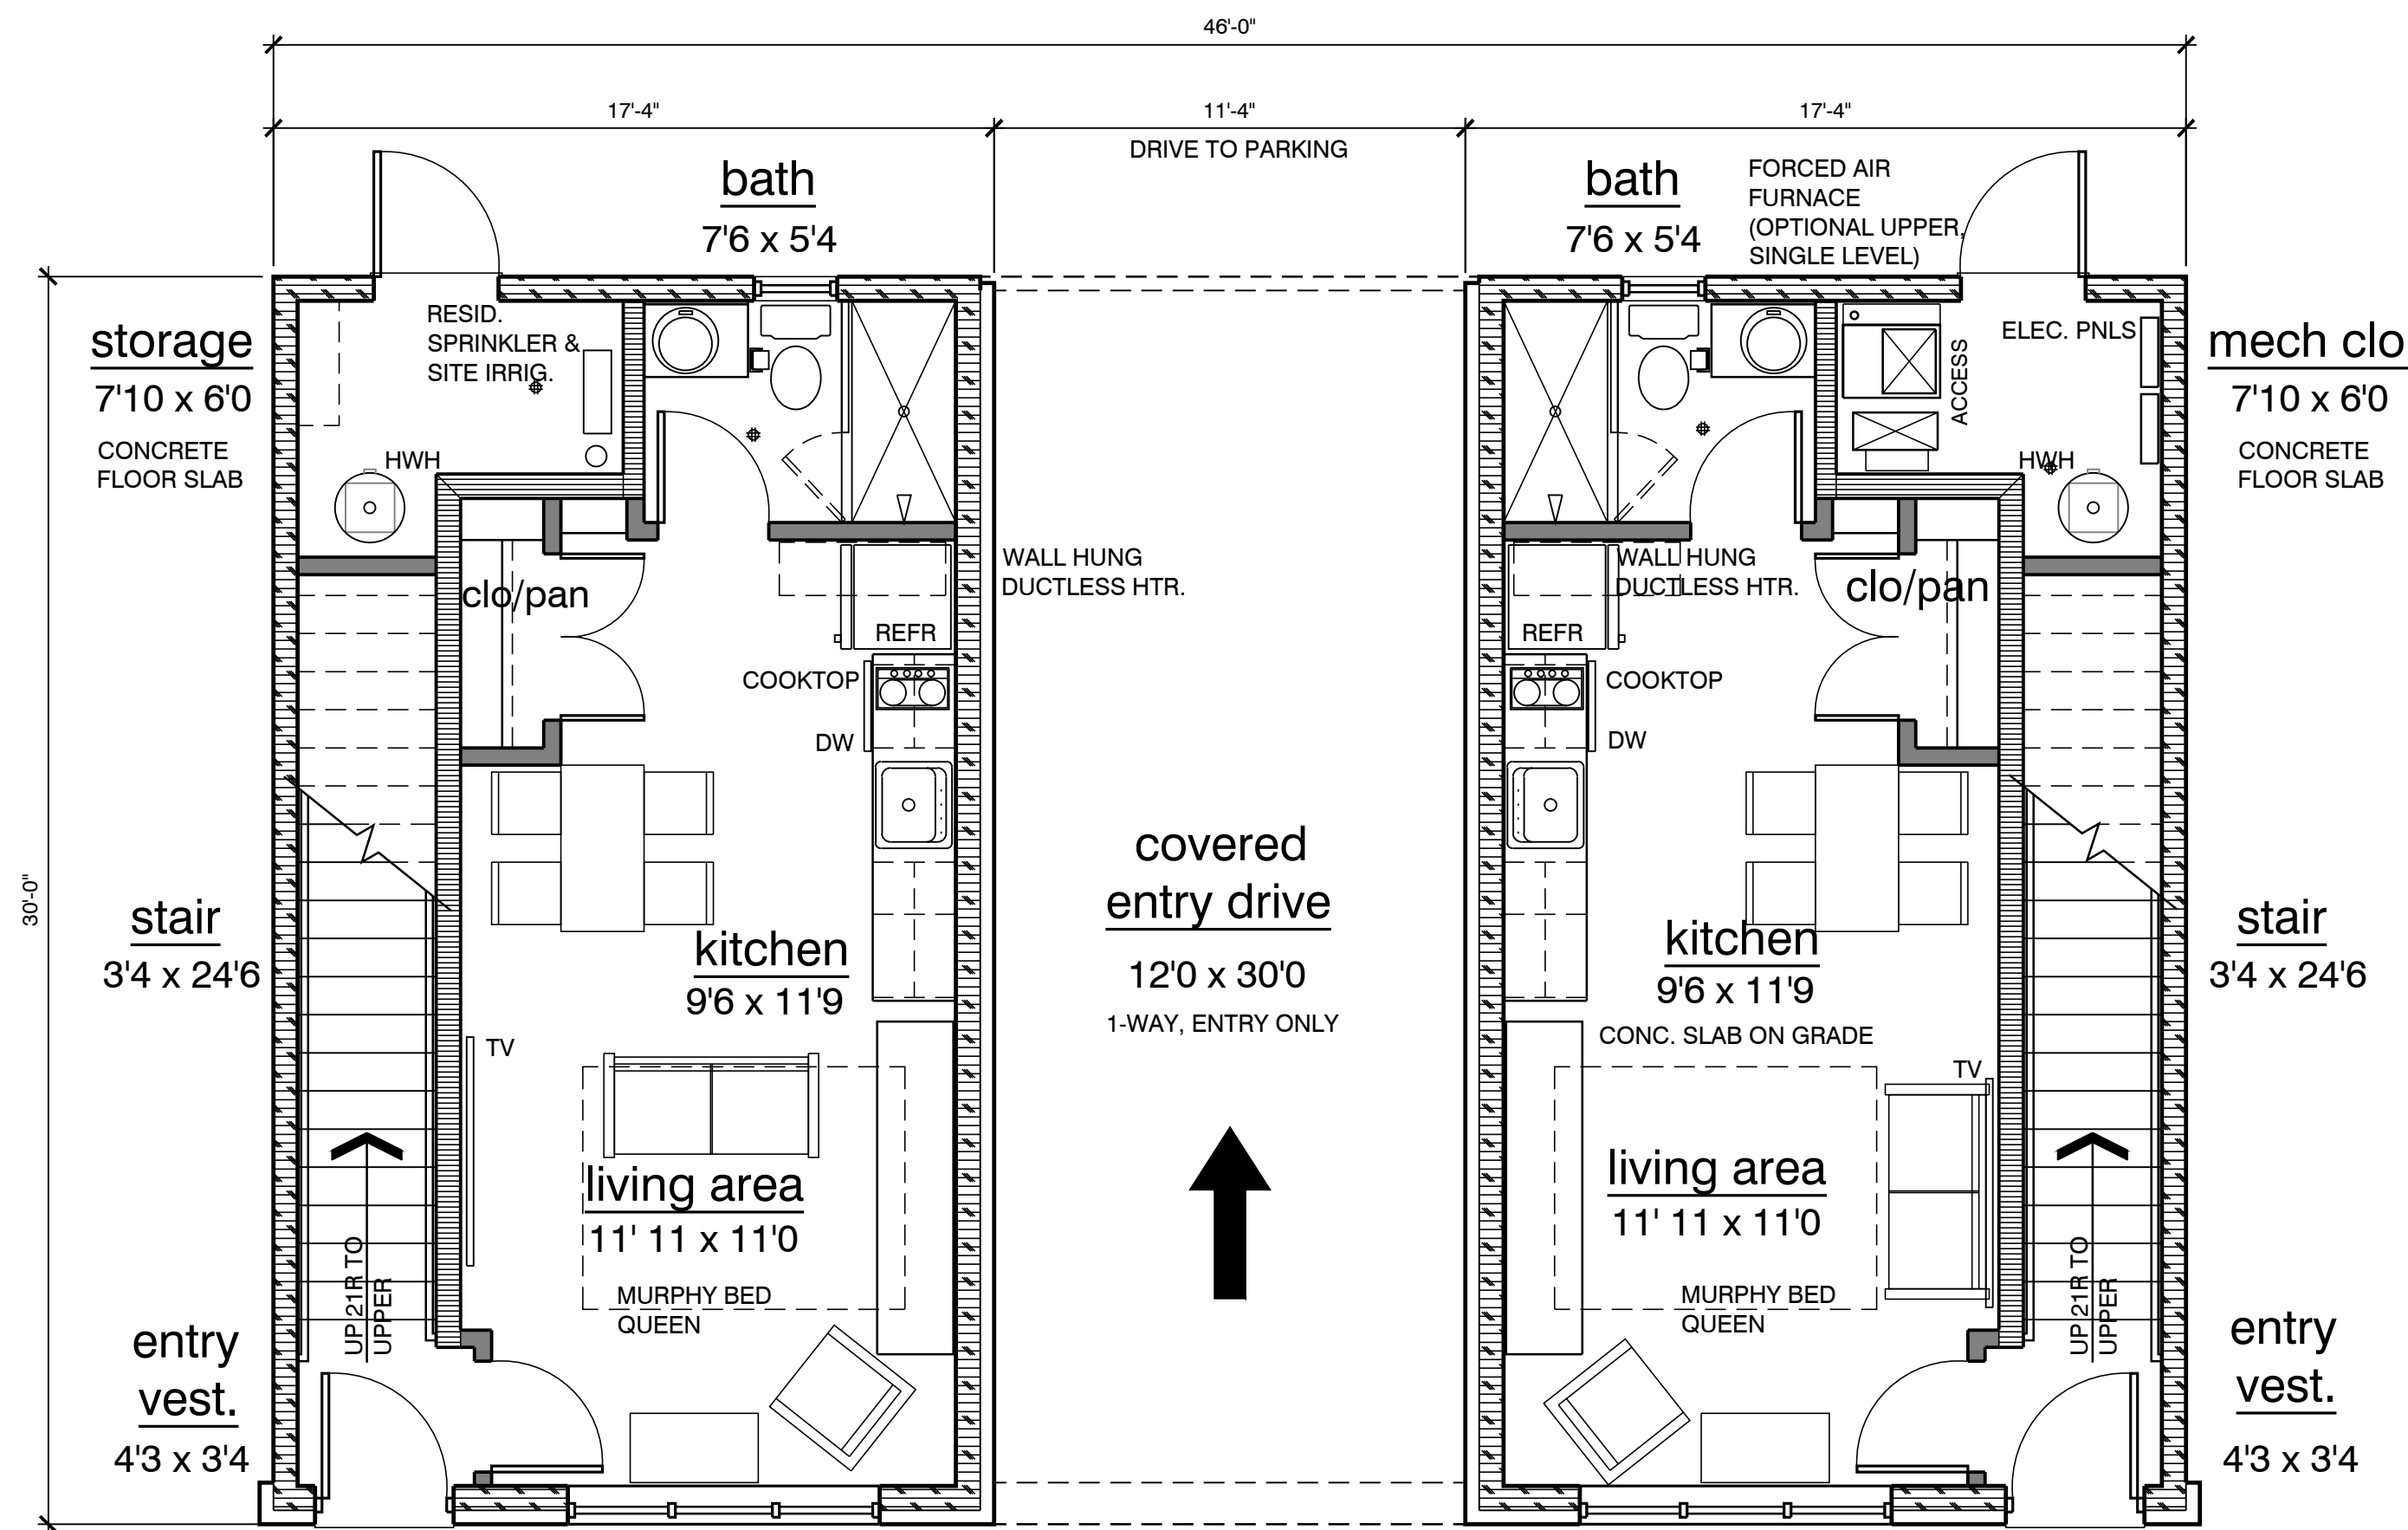

1ST FLOOR PLAN/GRADE
 SCALE: 1/4" = 1'-0"

UNIT DESCRIPTION

	TYPE	SQUARE FOOTAGE
1ST FLOOR:		
UNIT 01	STUDIO	316 NET
UNIT 03	STUDIO	316 NET
2ND FLOOR:		
UNIT 02	1-BEDROOM	627 NET
UNIT 04	1-BEDROOM	631 NET
TOTAL BUILDING:		2,420 GSF



FRONT ELEVATION - NORTH
 SCALE: 1/4" = 1'-0"

WEST ALEXANDRINE

