






B EAST ELEVATION
1/4" = 1'-0"

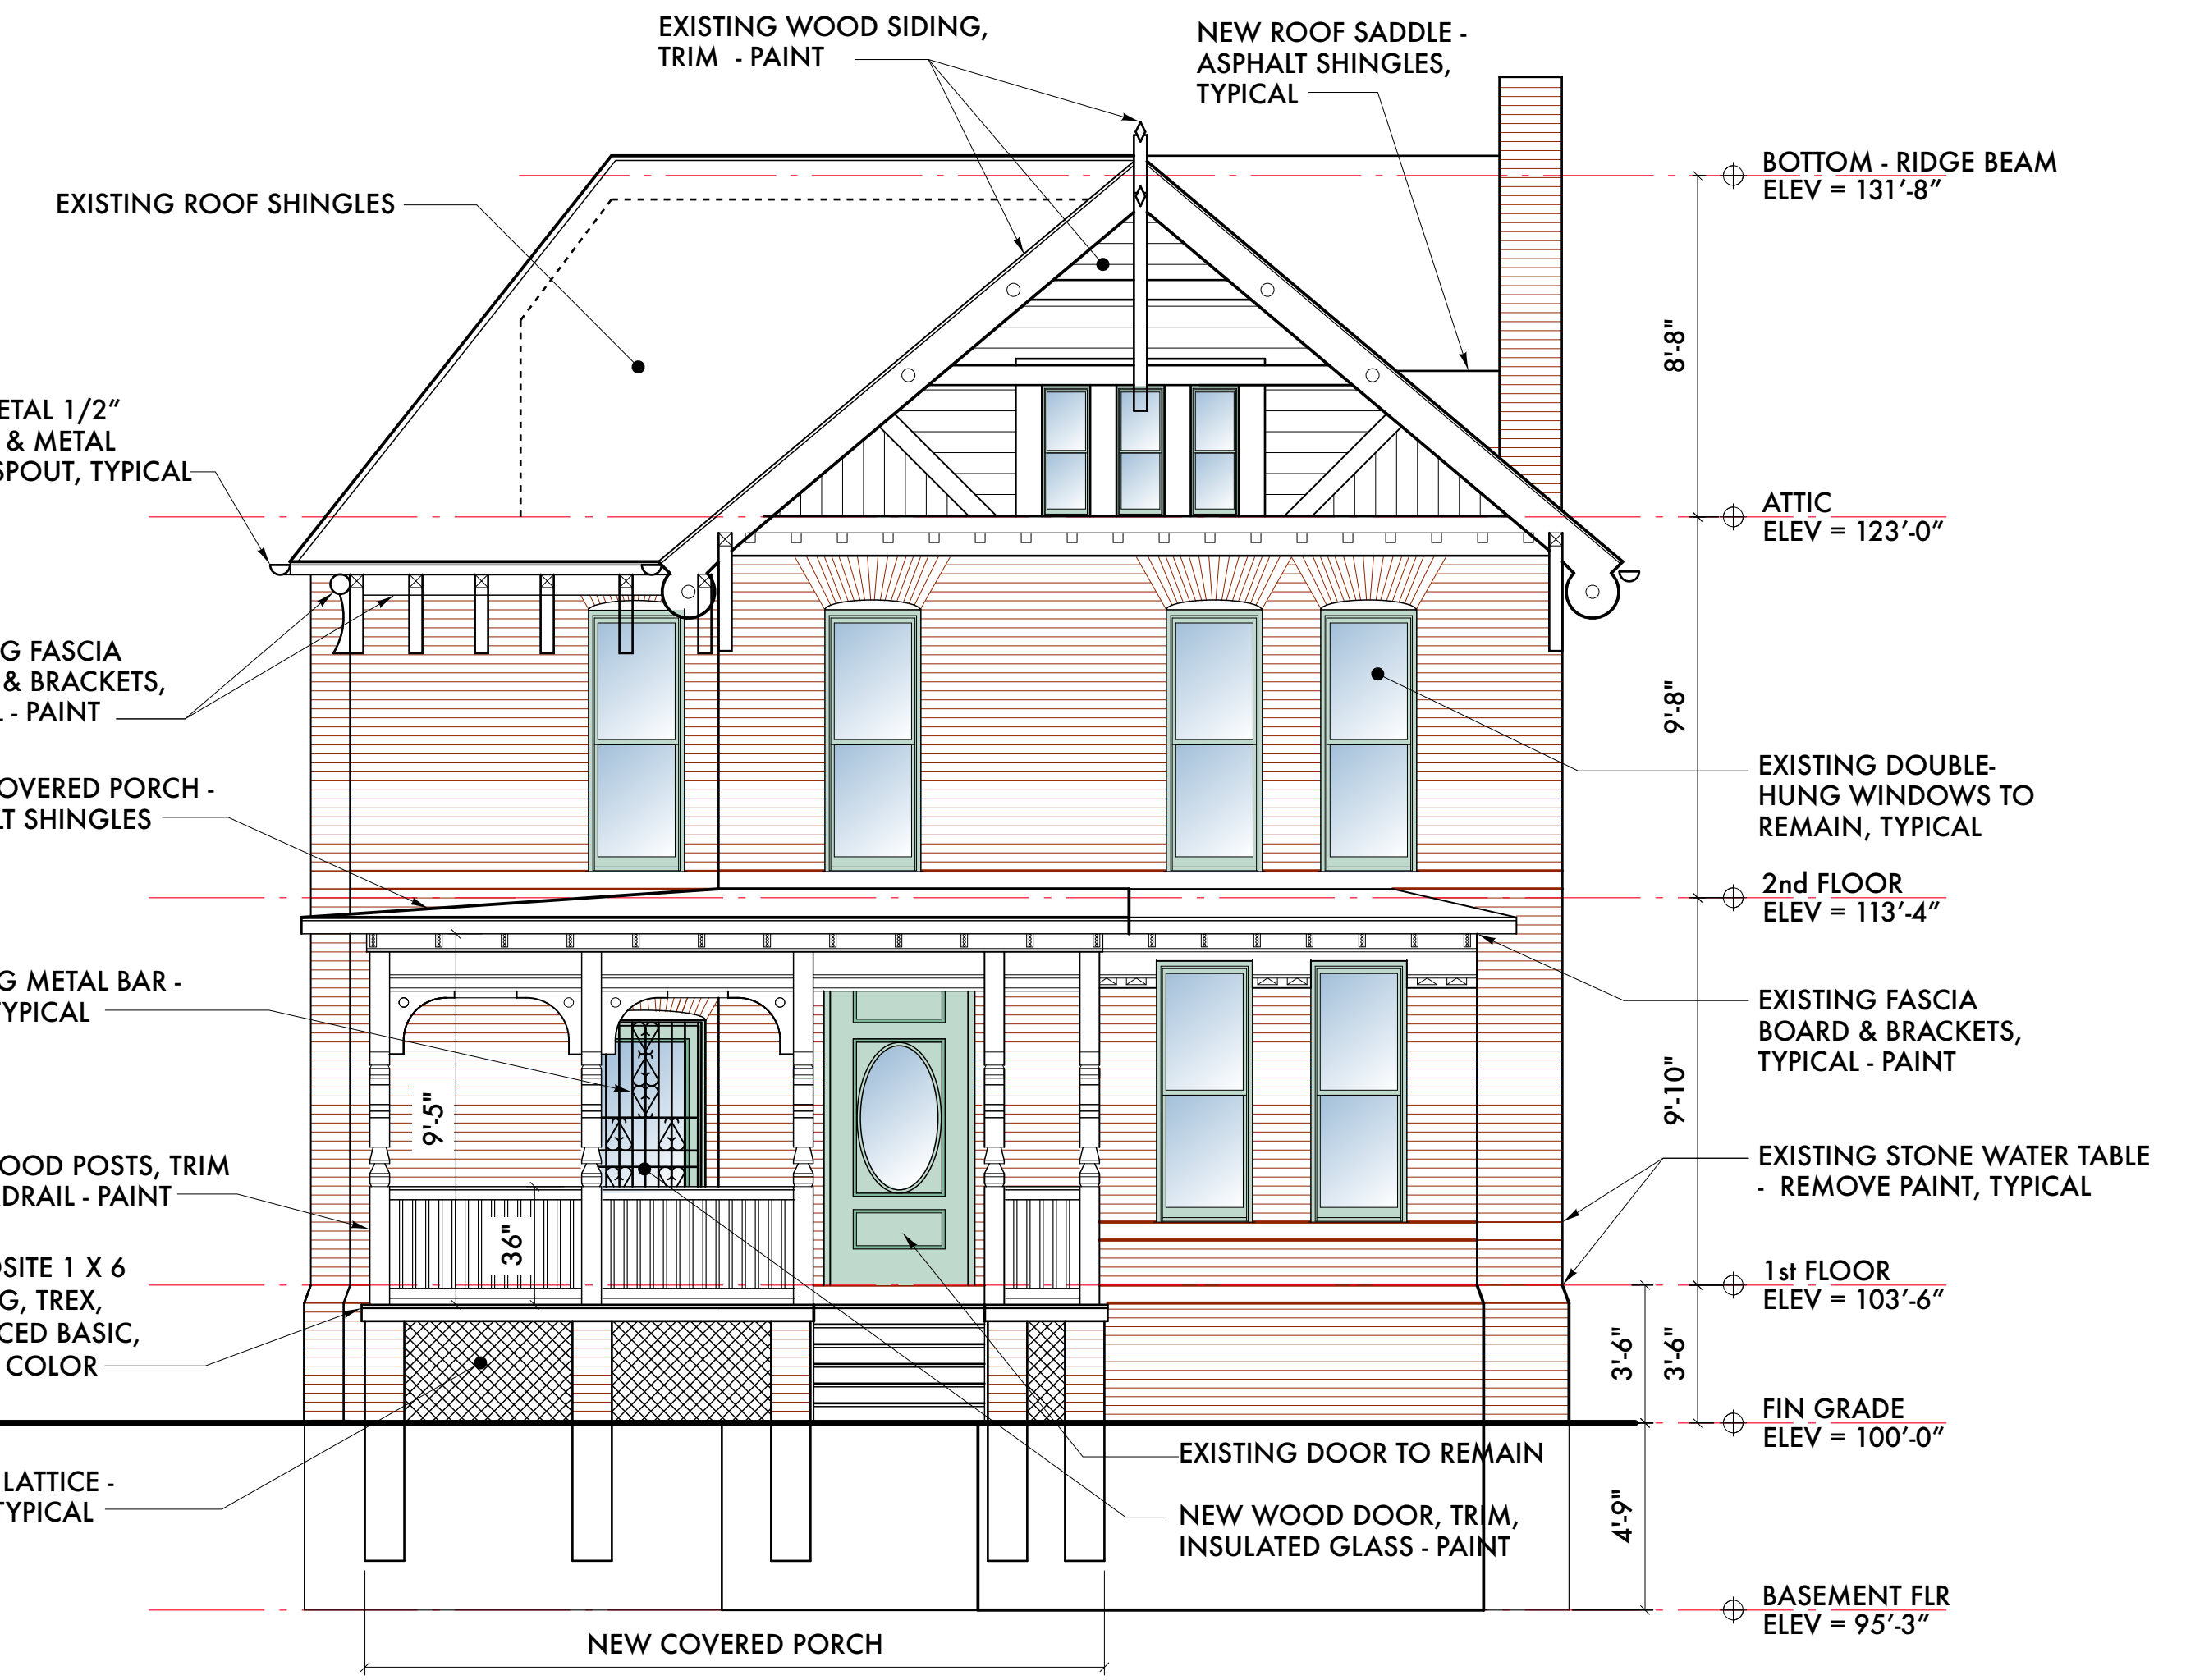

A NORTH (WATSON STREET) ELEVATION
1/4" = 1'-0"

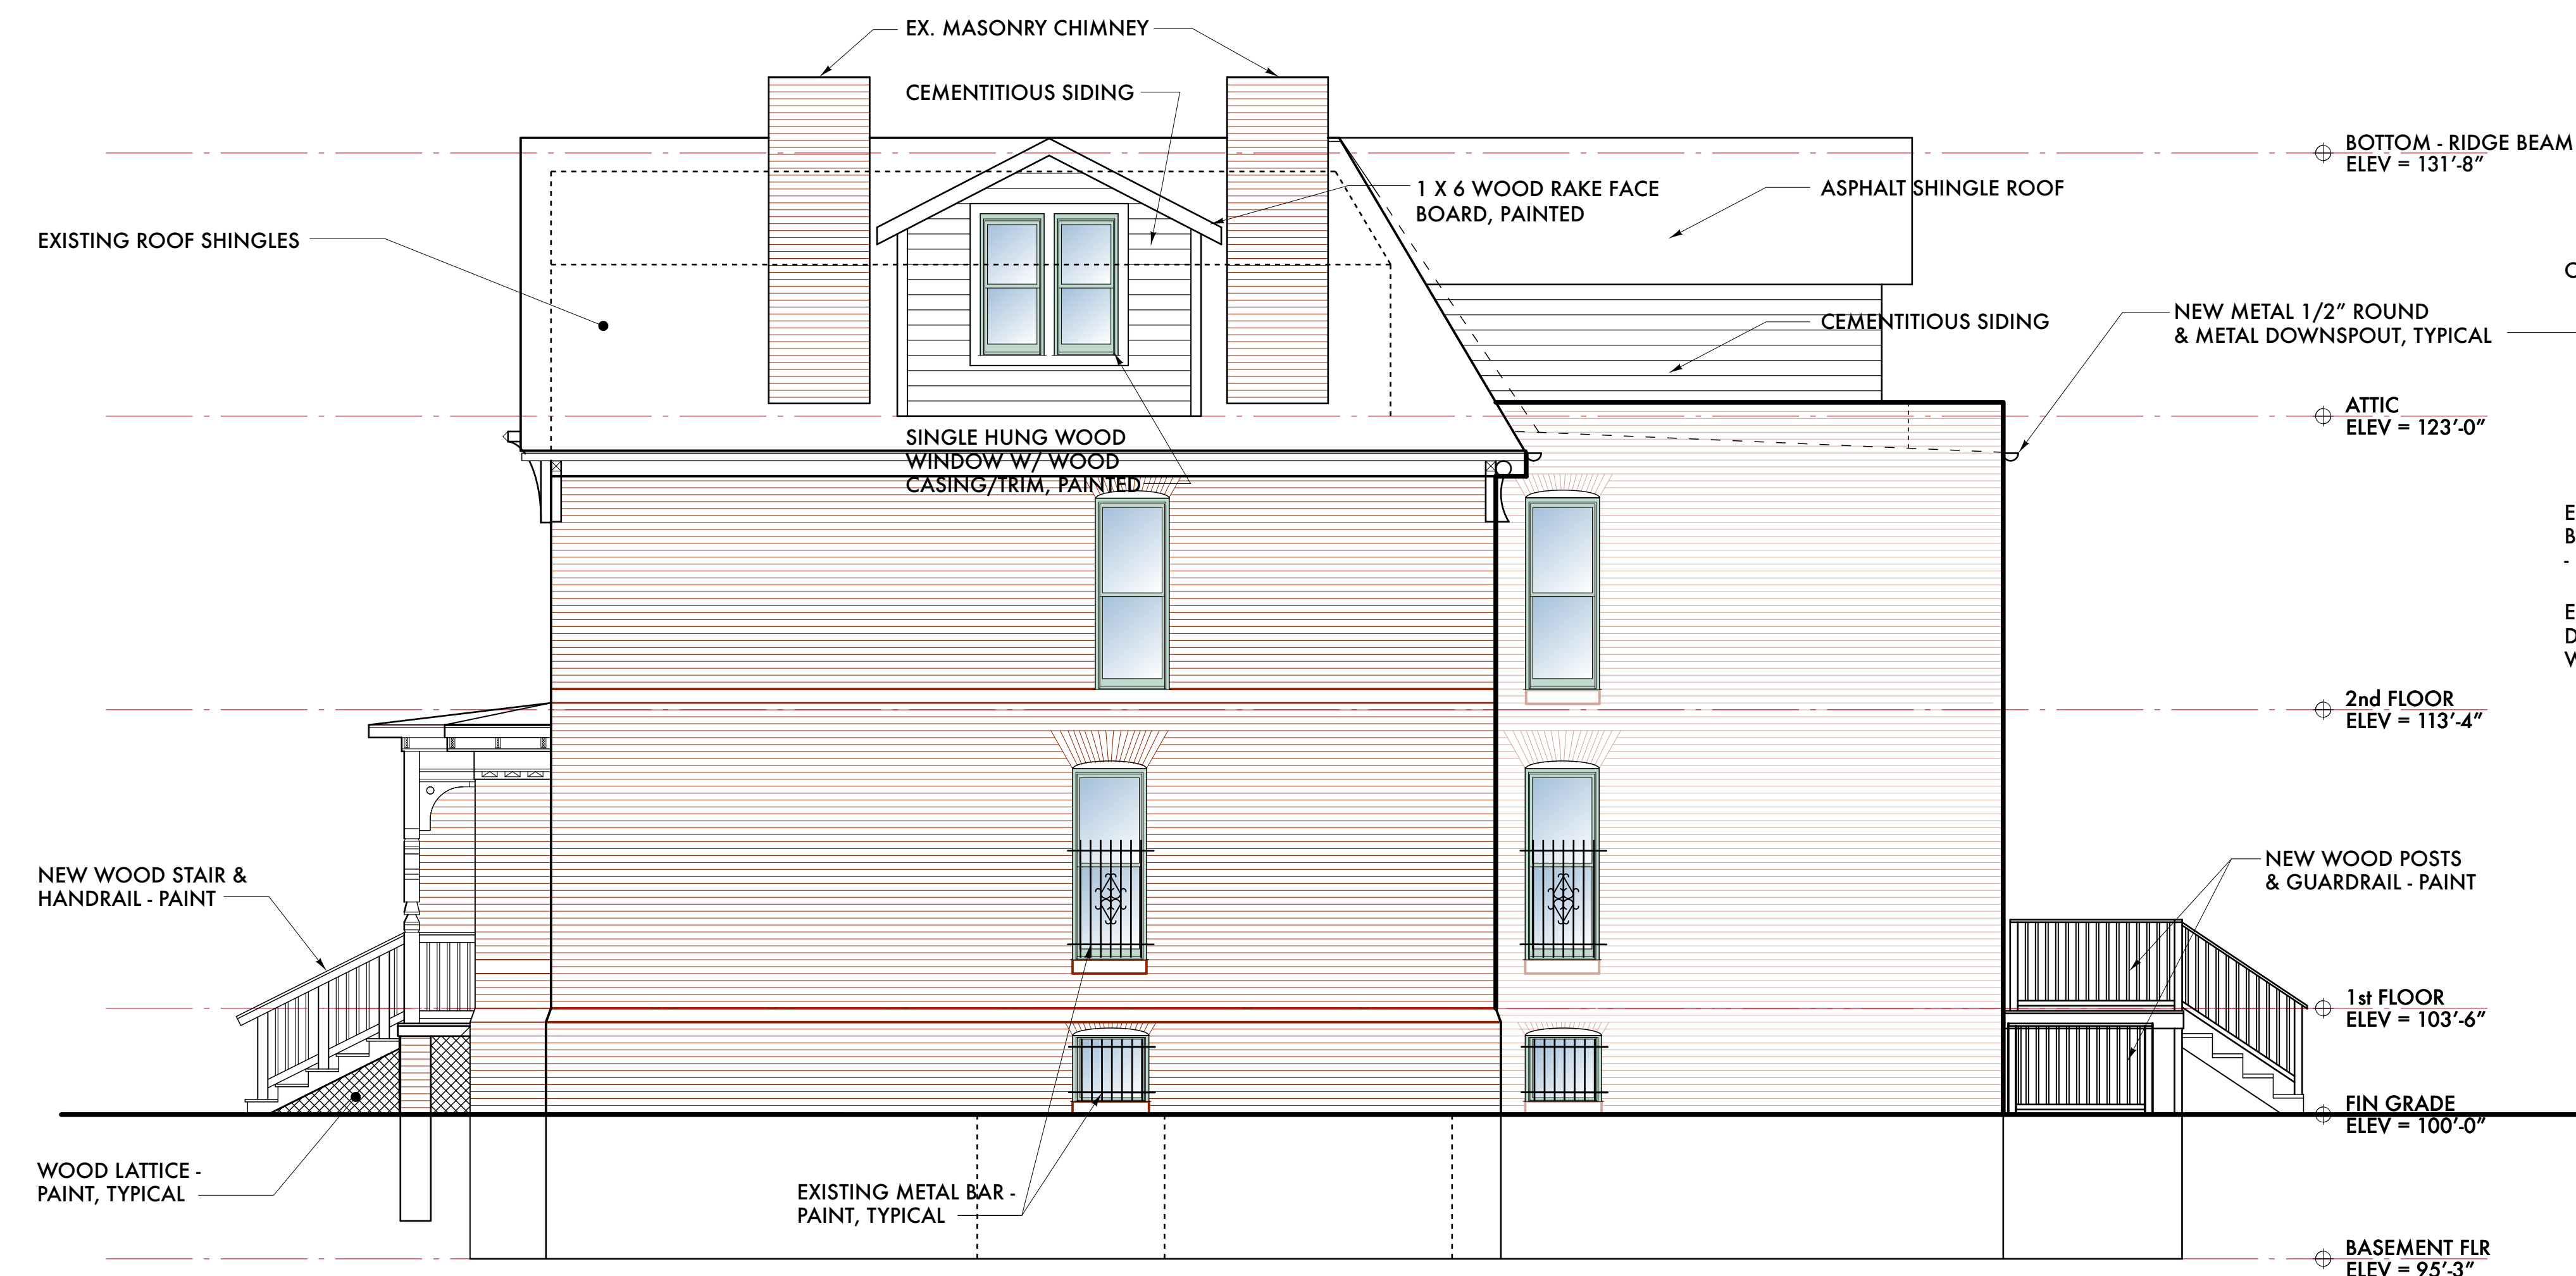

D WEST ELEVATION
1/4" = 1'-0"

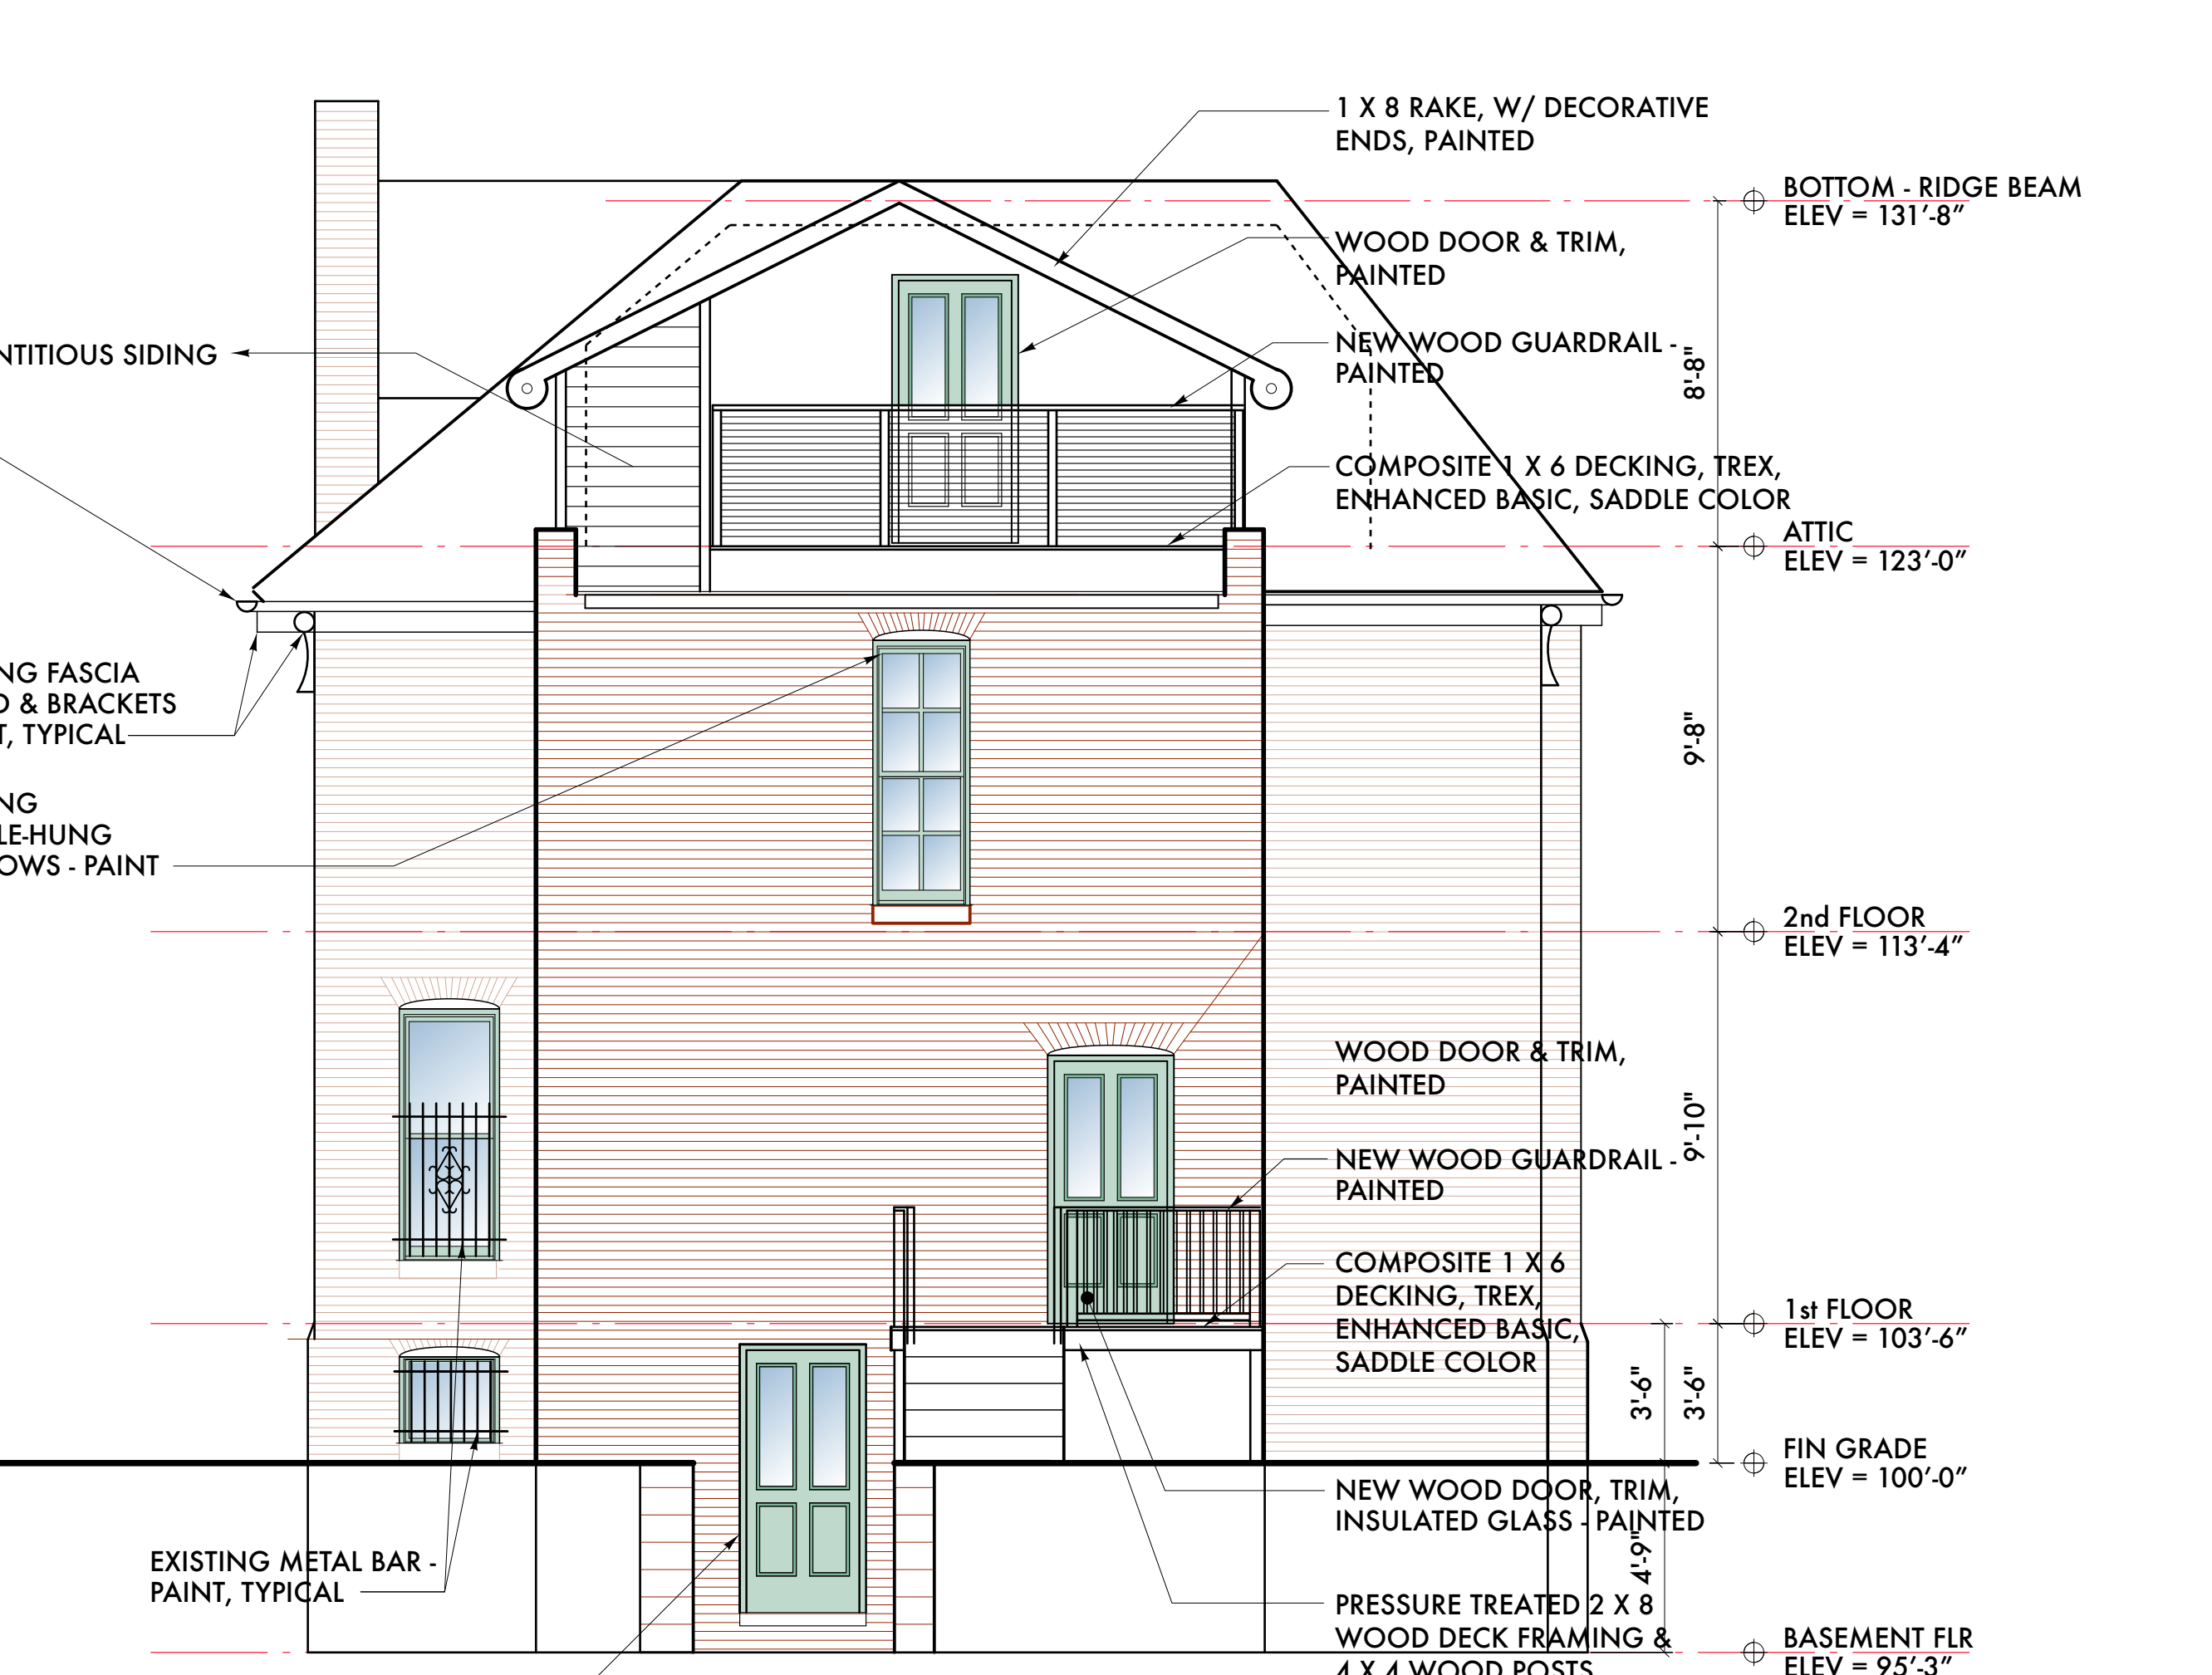

C SOUTH (ALLEY) ELEVATION
1/4" = 1'-0"



11/20/24 Historic Commission
11/16/24 Historic Commission
11/08/24 Owner Review
Date: Issued For:

Watson Residence
Historic Home
264 East Watson
Detroit, Michigan 48201

studiozONE : DETROIT
architectural
urban
interior DESIGN

330 Madison Avenue
4th Floor
Detroit, Michigan 48226
studiozonedetroit.com
313.549.3790 (t)
jgb@watsonhome.com

Project Number: 2024 - 07
Sheet Title:

PROPOSED EXTERIOR BUILDING ELEVATIONS

Sheet Number:
A5.10

© 2024 studiozONE, llc