

rev._

CODE DATA

A. Sandwich Table BER043 68" w

Equipment Schedule

B. 3 Compartment Sink 59" w x 24" D 18" x 18" Bowls

C. Hand Sink PA 0018 17" x 15"

D. Undercounter Refrigerator S/S BER063 73" w 3 Door

E. Vegetable Sink S/S 48" x 20" F. Reach in Coolers

54" x 32"

G. Metal Shelving

2015 Michigan Building Code, MBC 2015

2015 Michigan Mechanical Code, MMC 2015 2018 Michigan Plumbing Code, MPC 2018

2017 National Electrical Code w/ state amendments, NEC 2011 State of Michigan Energy Code. ASHRAE 90.1 2013 Part 10A

Michigan Uniform Energy Accessibility: Michigan Barrier Free Design Law, P.A. 1966 as

amended and the 2009 ICC/ANSI A117.1 standard as referenced from Chapter 11 of the 2015 Michigan Builders Code.

2015 Michigan Builders Code.

USE GROUP: MERCANTILE CONSTRUCTION TYPE: 3:B

SPRINKLERED: No


AREA: 1170 MENC. / 456 STOR.

OCCUPANT LOAD:

FLOOR PLAN 4":1-0" N

(1) PERSON PER 30 SF. = 39 PPL III PERSON PER 300 SF. : 2 PPL

e service and

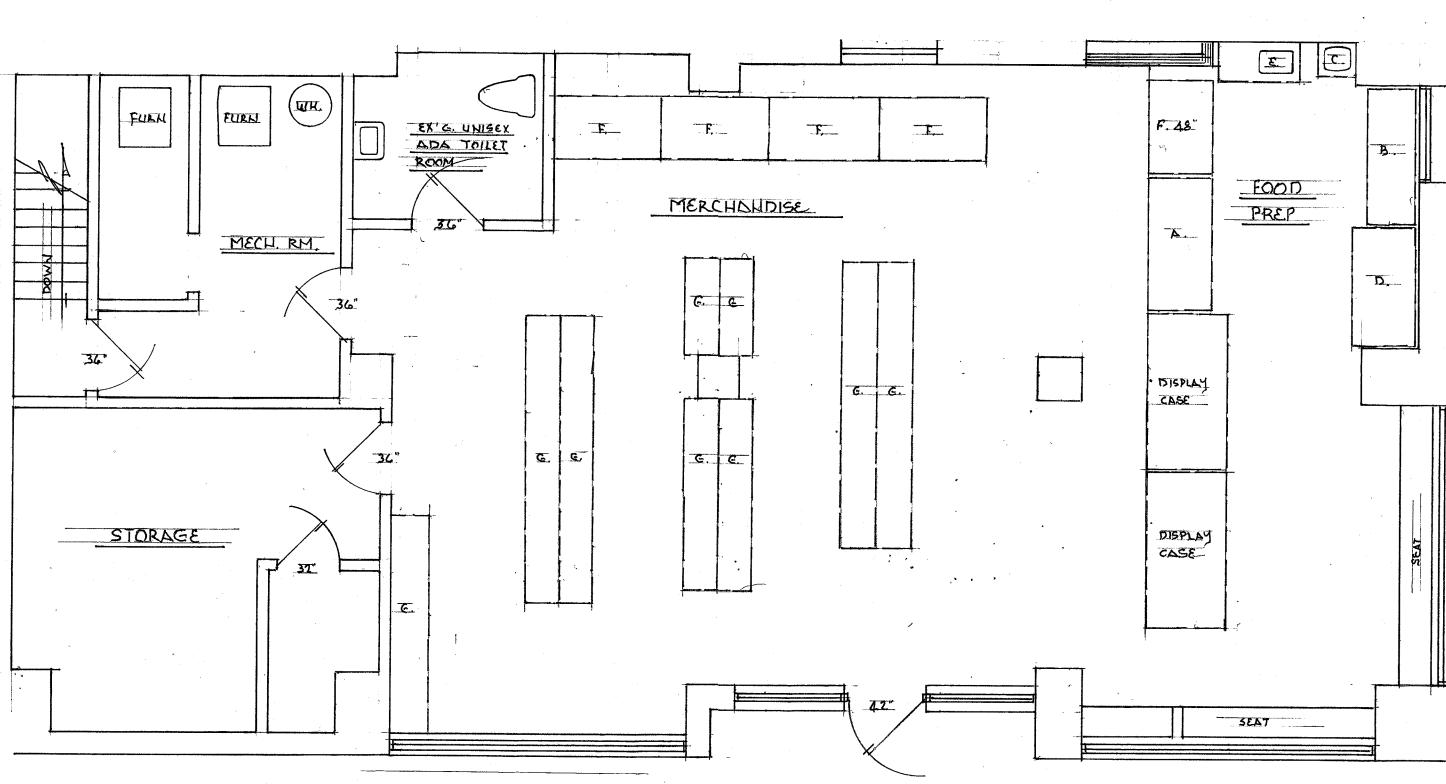

General Notes

1. All walls, doors and fixtures are existing

COHC.

24.4

20.9

CONC. LUBLE

SITE PLAN I": 20.0

__STATE_ST._

2. All floors, wall and

ceiling finishes are existing

3. No new construction 4. Tie new plumbing fixtures into

existing drains and supply lines

5. All existing electrical to

remain as is

remain as is 6. All existing HVAC to MO 1301034172

job no. 2024 . 74 sheet no. I,A