


- 11th Floor
- 10th Floor
- 9th Floor
- 8th Floor
- 7th Floor
- 6th Floor
- 5th Floor
- 4th Floor
- 3rd Floor
- 2nd Floor
- 1st Floor

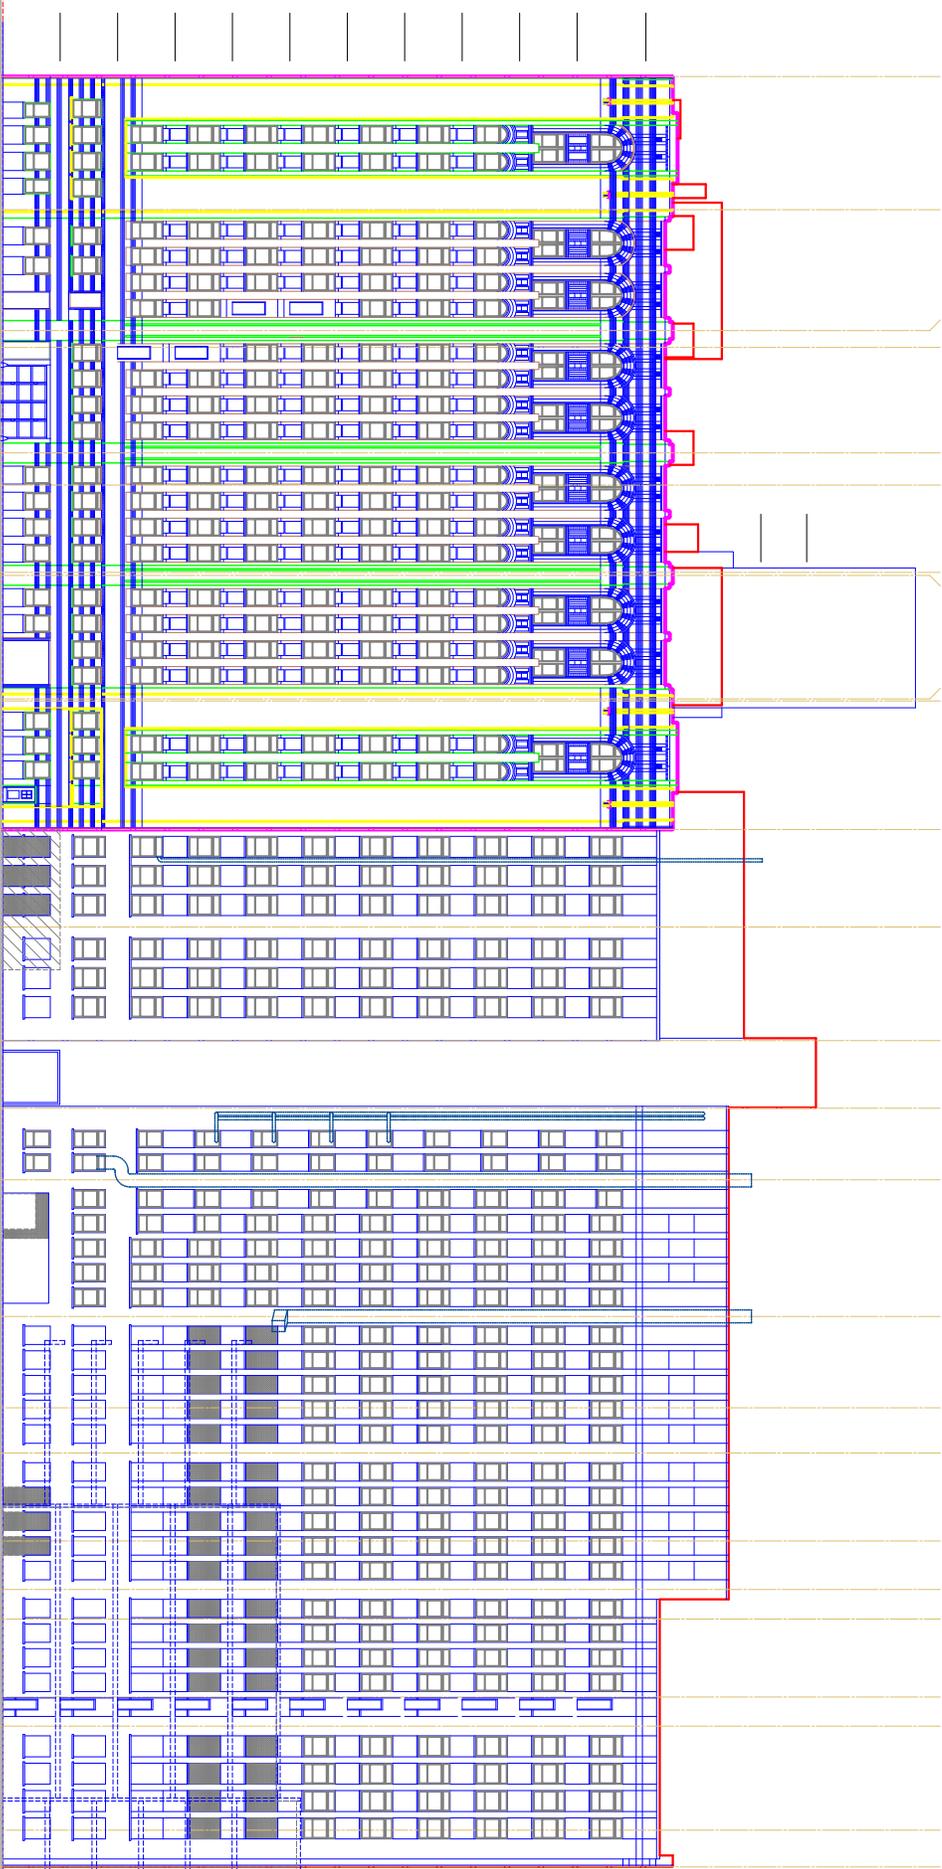

South Elevation Fire Escape Removed


BUILDING ELEVATION KEY NOTES

1. NOTE TO SHEET A-101 FOR GENERAL NOTES AND FINISHES. VERIFY NOTES FIELD FOR ADDRESS ALL EXISTING CONDITIONS IN BUILDING. FIELD VERIFY EXISTING CONDITIONS.
2. NEW MECHANICAL COOLING TOWERS PAINTED WITH CUSTOM HISTORIC PAINT ON STEEL GRADERS. SEE MECHANICAL ON EQUIPMENT SITE AND STRUCTURAL FOR GRITTY CLEAN CAST IRON SPANDREL PANEL. APPLY CORROSION INHIBITING PRIMER AND PAINT TO MATCH EXISTING. APPLY SEALANT AT (B) EDGES TOP & (D) TWO SIDES.
3. REMOVE PAINT FROM EXISTING MASONRY WALL BY USING ORGANIC OR ALKALINE BASED CHEMICAL PAINT REMOVERS. NO ABRASIVE REMOVAL METHODS PERMITTED.
4. EXISTING WINDOW EDGE TO BE REPAIRED. FIELD VERIFY EXISTING CONDITIONS FOR LEAKS OR DETERIORATION AND REPAIR. EXISTING REPAIRS TO BE REVERSED FOR PROPOSED REPAIR OR REPLACEMENT.
5. REPAIR EXISTING DOOR OPENING MATERIAL AND MODIFIED TO MATCH EXISTING SIZE, COLOR AND COMPOSITION ON CMU.
6. NEW DIST. COLLECTOR PAINTED WITH CUSTOM HISTORIC PAINT.
7. NEW MAU - CHILLER PAINTED WITH CUSTOM HISTORIC PAINT.
8. NEW MAU AND EXHAUST STACK PAINTED WITH CUSTOM HISTORIC PAINT.
- 9.


7 NORTH ELEVATION AT LIGHT WELL
SCALE: 1/16" = 1'-0"

6 SOUTH ELEVATION AT LIGHT WELL
SCALE: 1/16" = 1'-0"

3 EAST ELEVATION AT SOUTH ENTRY HISTORICAL PRESERVATION
SCALE: 1/16" = 1'-0"

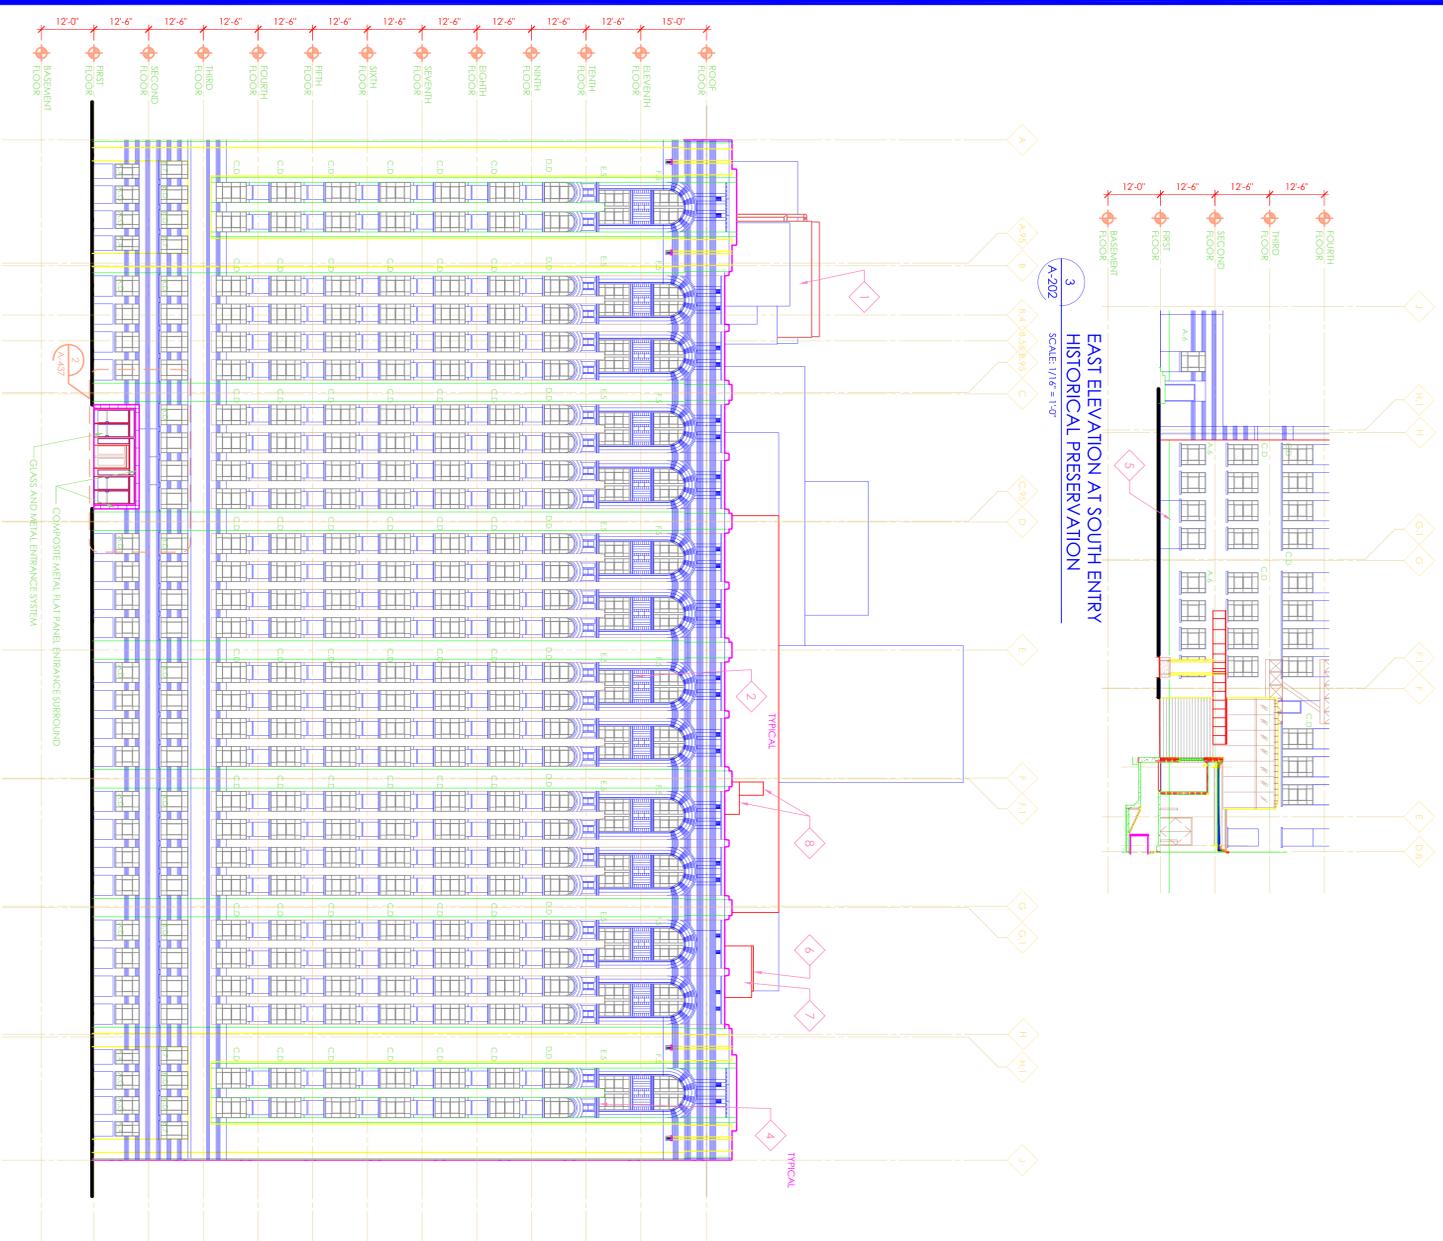

2 WEST ELEVATION
SCALE: 1/16" = 1'-0"

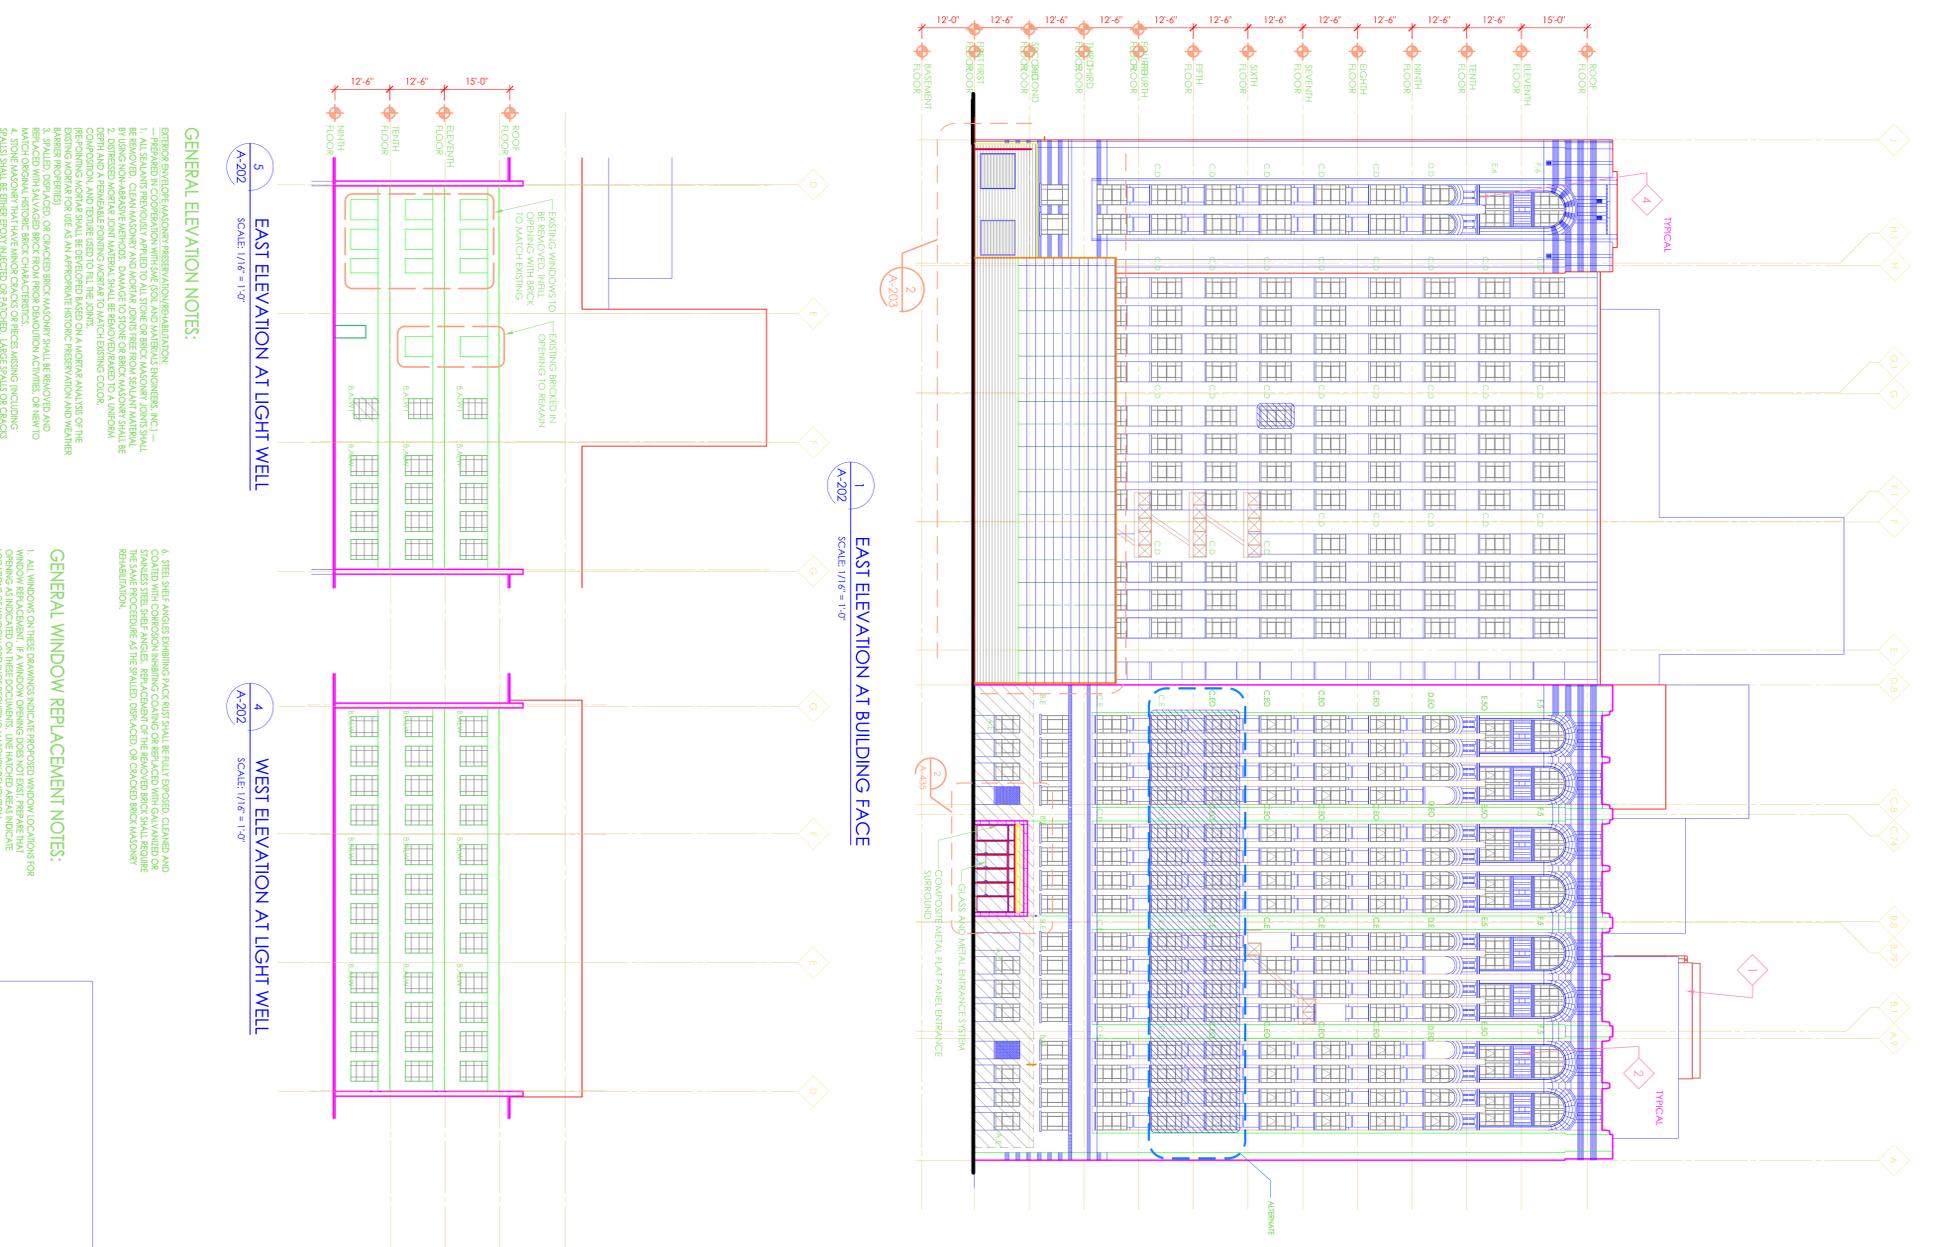

1 EAST ELEVATION AT BUILDING FACE
SCALE: 1/16" = 1'-0"

5 EAST ELEVATION AT LIGHT WELL
SCALE: 1/16" = 1'-0"

4 WEST ELEVATION AT LIGHT WELL
SCALE: 1/16" = 1'-0"

GENERAL ELEVATION NOTES:

1. EXTERIOR BRICK MASONRY PRESERVATION/REHABILITATION: ENGINEER, INC. 1. ALL EXISTING BRICK MASONRY TO REMAIN UNLESS OTHERWISE NOTED. BRICK TO BE REPAIRED OR REPLACED WITH MATCHING BRICK. BRICK MASONRY JOINTS SHALL BE REPAIRED. CLEAN MASONRY AND MORTAR JOINTS FREE FROM EFFLORESCENCE. BRICK TO BE REPAIRED OR REPLACED WITH MATCHING BRICK. BRICK MASONRY JOINTS SHALL BE REPAIRED. MORTAR JOINT MATERIAL SHALL BE REWORKED TO A MINIMUM DEPTH AND A REMEDIABLE FINISH TO MATCH EXISTING COLOR.
2. EXTERIOR MASONRY SHALL BE REPAIRED OR REPLACED WITH MATCHING BRICK. BRICK MASONRY JOINTS SHALL BE REPAIRED. MORTAR JOINT MATERIAL SHALL BE REWORKED TO A MINIMUM DEPTH AND A REMEDIABLE FINISH TO MATCH EXISTING COLOR.
3. EXTERIOR MASONRY SHALL BE REPAIRED OR REPLACED WITH MATCHING BRICK. BRICK MASONRY JOINTS SHALL BE REPAIRED. MORTAR JOINT MATERIAL SHALL BE REWORKED TO A MINIMUM DEPTH AND A REMEDIABLE FINISH TO MATCH EXISTING COLOR.
4. EXTERIOR MASONRY SHALL BE REPAIRED OR REPLACED WITH MATCHING BRICK. BRICK MASONRY JOINTS SHALL BE REPAIRED. MORTAR JOINT MATERIAL SHALL BE REWORKED TO A MINIMUM DEPTH AND A REMEDIABLE FINISH TO MATCH EXISTING COLOR.
5. ALL EXISTING BRICK MASONRY SHALL BE REPAIRED OR REPLACED WITH MATCHING BRICK. BRICK MASONRY JOINTS SHALL BE REPAIRED. MORTAR JOINT MATERIAL SHALL BE REWORKED TO A MINIMUM DEPTH AND A REMEDIABLE FINISH TO MATCH EXISTING COLOR.

GENERAL WINDOW REPLACEMENT NOTES:

1. ALL WINDOWS ON THESE DRAWINGS INDICATE PROPOSED WINDOW LOCATIONS FOR WINDOW REPLACEMENT. IF A WINDOW OPENING DOES NOT EXIST, PREPARE FINAL CONDITIONS BY WINDOW OPENING REVISION WINDOW REVISION.
2. STEEL SHEET ANGLE BRACKETS SHALL BE BLIND BRACKET, CLEANED AND STAINLESS STEEL SHEET ANGLE. REPLACEMENT OF THE REMOVED BRICK SHALL REQUIRE THE SAME PROCEDURE AS THE STALLED, DEFACE OR CHANGED BRICK MASONRY REHABILITATION.

Albert Kahn Associates, Inc.
7430 Second Ave
Detroit, Michigan 48202-2798
Albert Kahn Associates, Inc. is a member of
the Albert Kahn Group of Companies.

KEY PLAN
NO SCALE

THE ARGONAUT BUILDING REVITALIZATION
DETROIT, MI

Im Chicago K. Liberator
Designed by: MEGLO
Drawn by: MEGLO
Checked by: MEGLO
Approved by: MEGLO

Sheet No. 01422-P0.000

Issue No. Description Date

001	RECORD	01/15/10
002	CONSTRUCTION ISSUE 1	04/04/09
003	CONSTRUCTION ISSUE 2	11/24/08
004	CONSTRUCTION ISSUE 3	11/24/08
005	CONSTRUCTION ISSUE 4	05/24/08
006	CONSTRUCTION ISSUE 5	05/24/08
007	CONSTRUCTION ISSUE 6	05/24/08
008	CONSTRUCTION ISSUE 7	06/04/08
009	CONSTRUCTION ISSUE 8	06/04/08
010	CONSTRUCTION ISSUE 9	06/04/08
101	CONSTRUCTION ISSUE 100	06/04/08

Roof

11th Floor

10th Floor

9th Floor

8th Floor

7th Floor

6th Floor

5th Floor


4th Floor

3rd Floor

2nd Floor

1st Floor

Basement

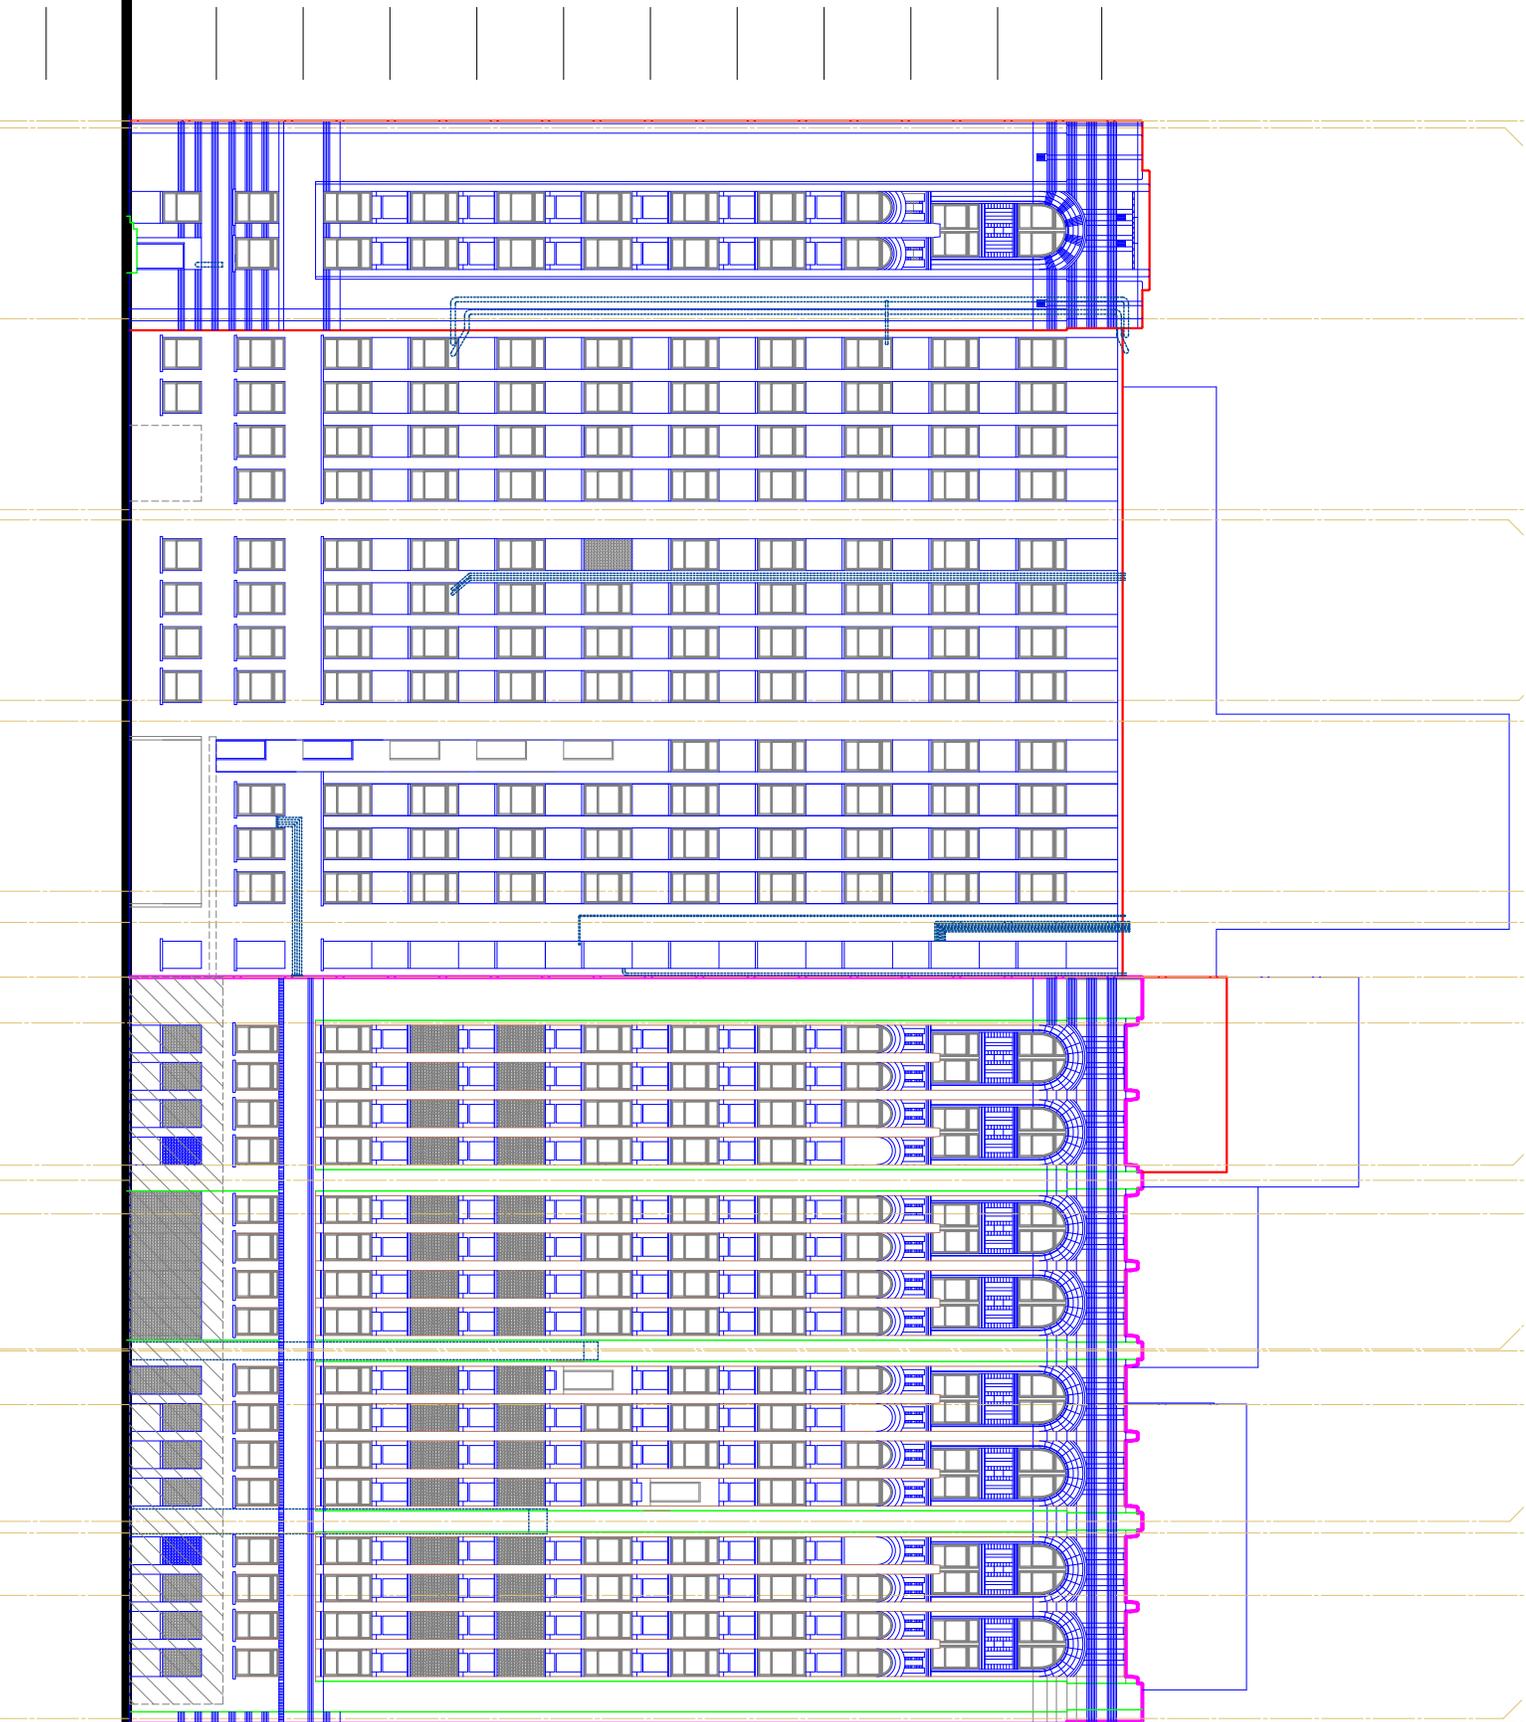

East Elevation Fire Escape Removed


BUILDING ELEVATION KEY NOTES

- 1. NEW MECHANICAL COOLING TOWERS PAINTED WITH CUSTOM HISTORIC PAINT ON CEILING. SEE MECHANICAL ON EQUIPMENT SITE AND STRUCTURAL FOR CEILING BRACKETING AND SUPPORTS. SEE MECHANICAL FOR CEILING BRACKETING AND SUPPORTS. APPLY CORROSION INHIBITING PRIMER AND PAINT TO MATCH EXISTING. APPLY SEALANT AT (B) EDGES TOP & (D) TWO SIDES.
- 2. REMOVE PAINT FROM EXISTING MASONRY WALL BY USING ORGANIC OR ALKALINE BASED CHEMICAL PAINT REMOVERS. NO ABRASIVE REMOVAL METHODS PERMITTED.
- 3. EXISTING WINDOW EDGE TO BE REPAIRED. FIELD VERIFY EXISTING CONDITIONS FOR LEAKS OR DETERIORATION AND REPAIR. EXISTING REPAIRS TO BE REVERSED FOR PROPOSED REPAIR OR REPLACEMENT.
- 4. REPAIR EXISTING DOOR OPENING WITH BRICK AND MORTAR TO MATCH EXISTING SITE. COLOR AND COMPOSITION ON CALL.
- 5. NEW DIST. COLLECTOR PAINTED WITH CUSTOM HISTORIC PAINT.
- 6. NEW MAU - CHIMNEY PAINTED WITH CUSTOM HISTORIC PAINT.
- 7. NEW MAU AND EXHAUST STACK PAINTED WITH CUSTOM HISTORIC PAINT.
- 8. NEW MAU AND EXHAUST STACK PAINTED WITH CUSTOM HISTORIC PAINT.
- 9. NEW MAU AND EXHAUST STACK PAINTED WITH CUSTOM HISTORIC PAINT.

7 NORTH ELEVATION AT LIGHT WELL
SCALE: 1/16" = 1'-0"

6 SOUTH ELEVATION AT LIGHT WELL
SCALE: 1/16" = 1'-0"


3 EAST ELEVATION AT SOUTH ENTRY
SCALE: 1/16" = 1'-0"

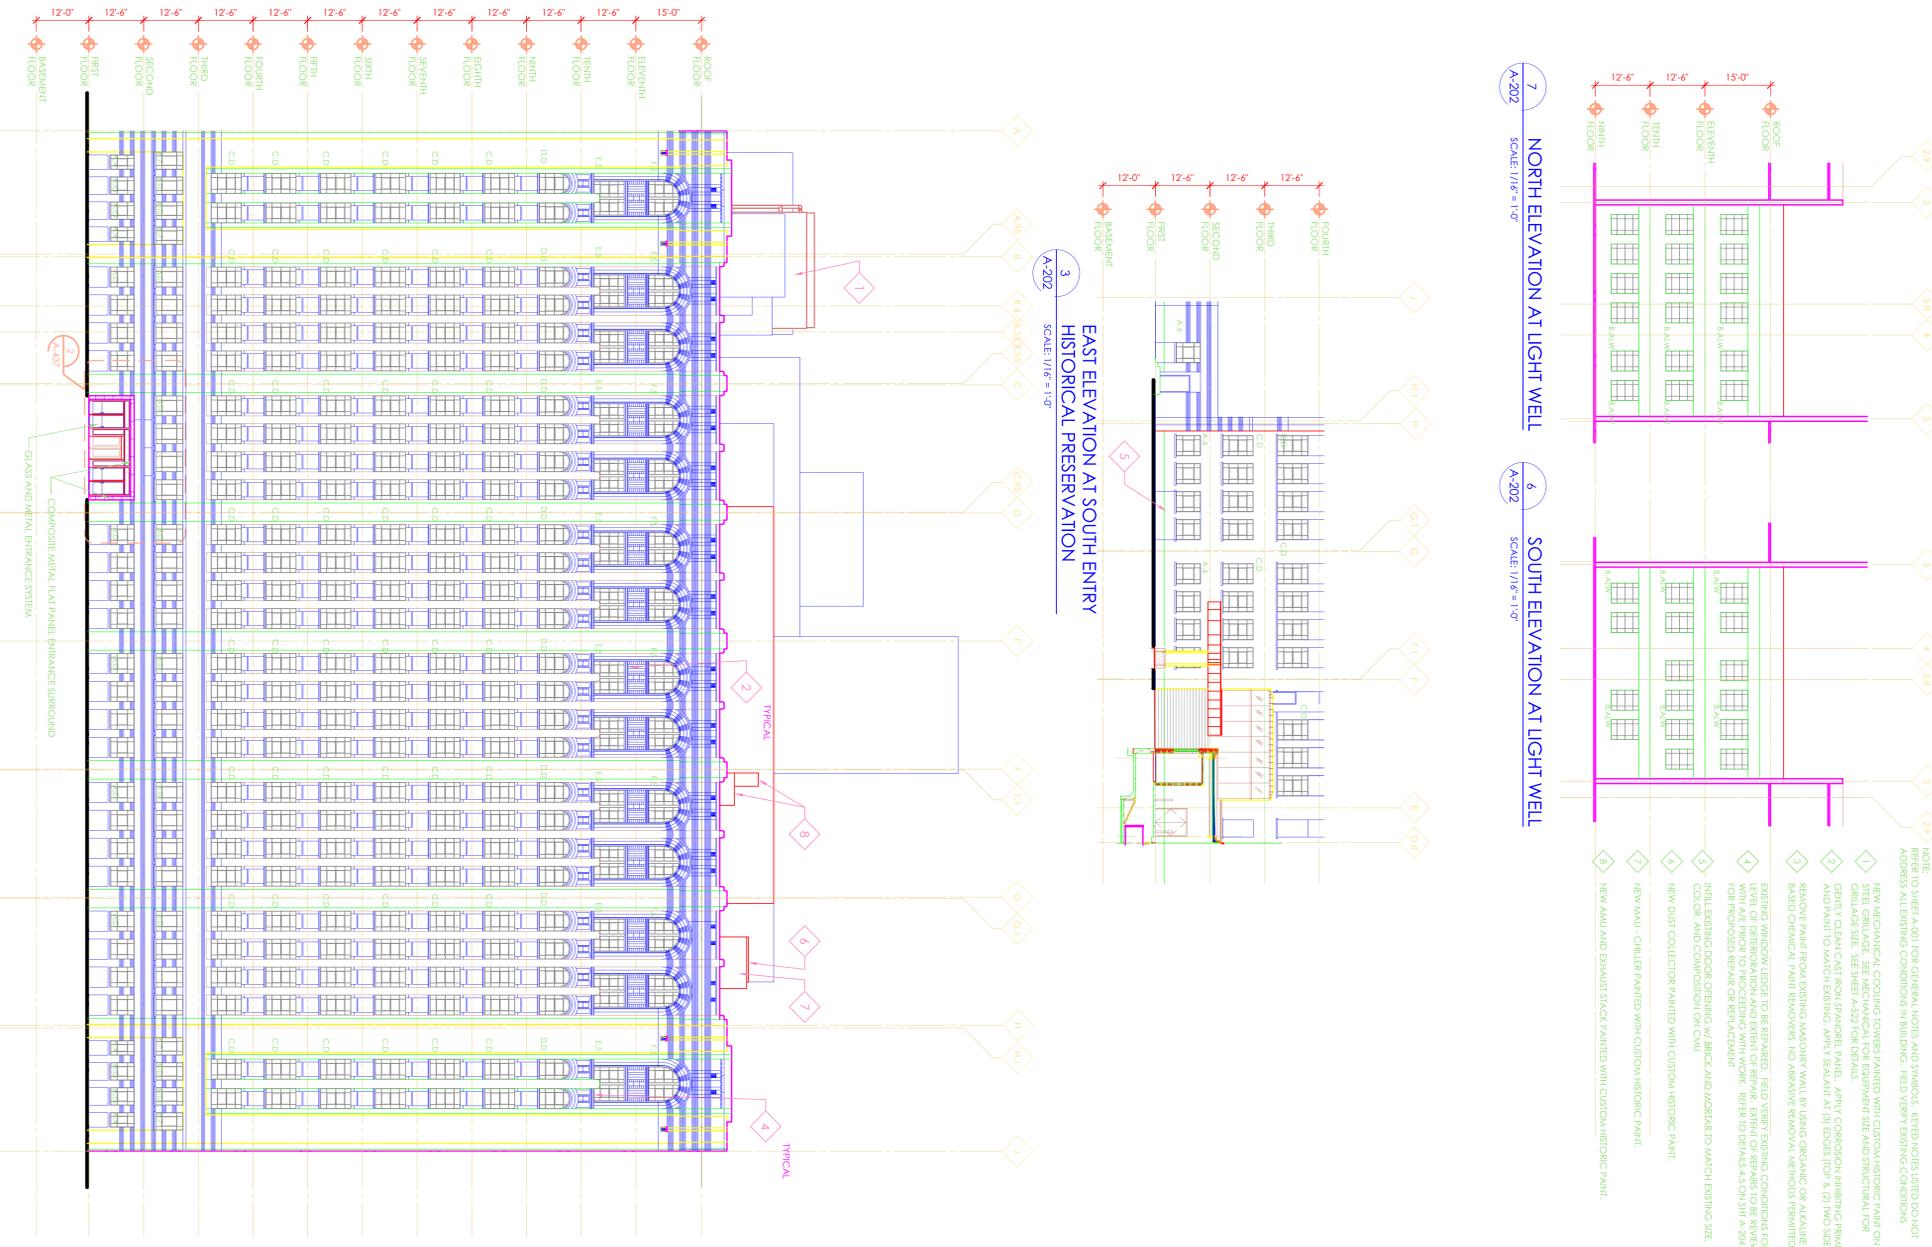

1 EAST ELEVATION AT BUILDING FACE
SCALE: 1/16" = 1'-0"

5 EAST ELEVATION AT LIGHT WELL
SCALE: 1/16" = 1'-0"

4 WEST ELEVATION AT LIGHT WELL
SCALE: 1/16" = 1'-0"

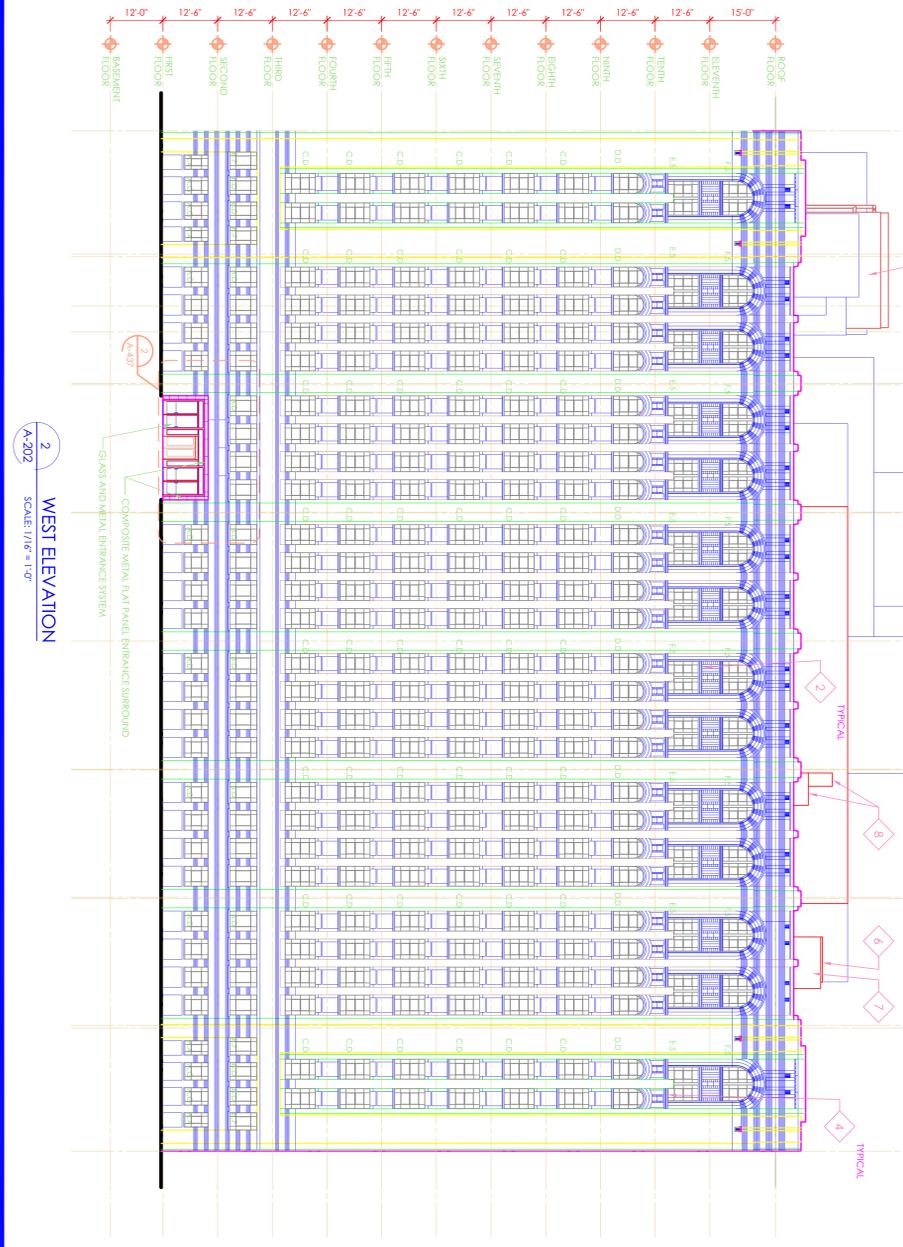

GENERAL ELEVATION NOTES:

GENERAL WINDOW REPLACEMENT NOTES:

- 1. ALL EXISTING WINDOW OPENINGS TO BE REPAIRED. FIELD VERIFY EXISTING CONDITIONS FOR LEAKS OR DETERIORATION AND REPAIR. EXISTING REPAIRS TO BE REVERSED FOR PROPOSED REPAIR OR REPLACEMENT.
- 2. EXISTING WINDOW TO BE REMOVED WITH BRICK OPENING WITH BRICK TO MATCH EXISTING.
- 6. STEEL SHEET ANGLE BRACKETS SHALL BE BLIND BRACKET, CLEANED AND REPAIRED. 
- 7. STEEL SHEET ANGLE BRACKETS SHALL BE BLIND BRACKET, CLEANED AND REPAIRED. STEEL SHEET ANGLE BRACKETS SHALL BE BLIND BRACKET, CLEANED AND REPAIRED.
- 8. STEEL SHEET ANGLE BRACKETS SHALL BE BLIND BRACKET, CLEANED AND REPAIRED. STEEL SHEET ANGLE BRACKETS SHALL BE BLIND BRACKET, CLEANED AND REPAIRED.
- 9. STEEL SHEET ANGLE BRACKETS SHALL BE BLIND BRACKET, CLEANED AND REPAIRED. STEEL SHEET ANGLE BRACKETS SHALL BE BLIND BRACKET, CLEANED AND REPAIRED.

Albert Kahn Associates, Inc.
7430 Second Ave
Detroit, Michigan 48202-2798
Albert Kahn Associates, Inc. is a member of
The Albert Kahn Group of Companies.

KEY PLAN
NO SCALE

North arrow pointing up.


Issue No.	Description	Date
001	PROGRESS PRINT	1/26/20
002	PROGRESS PRINT	1/26/20
College for Creative Studies
THE ARGONAUT
BUILDING REVITALIZATION
DETROIT, MI

Im Choong K. Lee
Designed by
Drawn by: MEGHO
Checked by: MEGHO
Approved by: MEGHO


Sheet Title: EAST AND WEST ELEVATION
Job No.: 01422-P0.000
Sheet No.: A-202

- 11th Floor
- 10th Floor
- 9th Floor
- 8th Floor
- 7th Floor
- 6th Floor
- 5th Floor
- 4th Floor
- 3rd Floor
- 2nd Floor
- 1st Floor

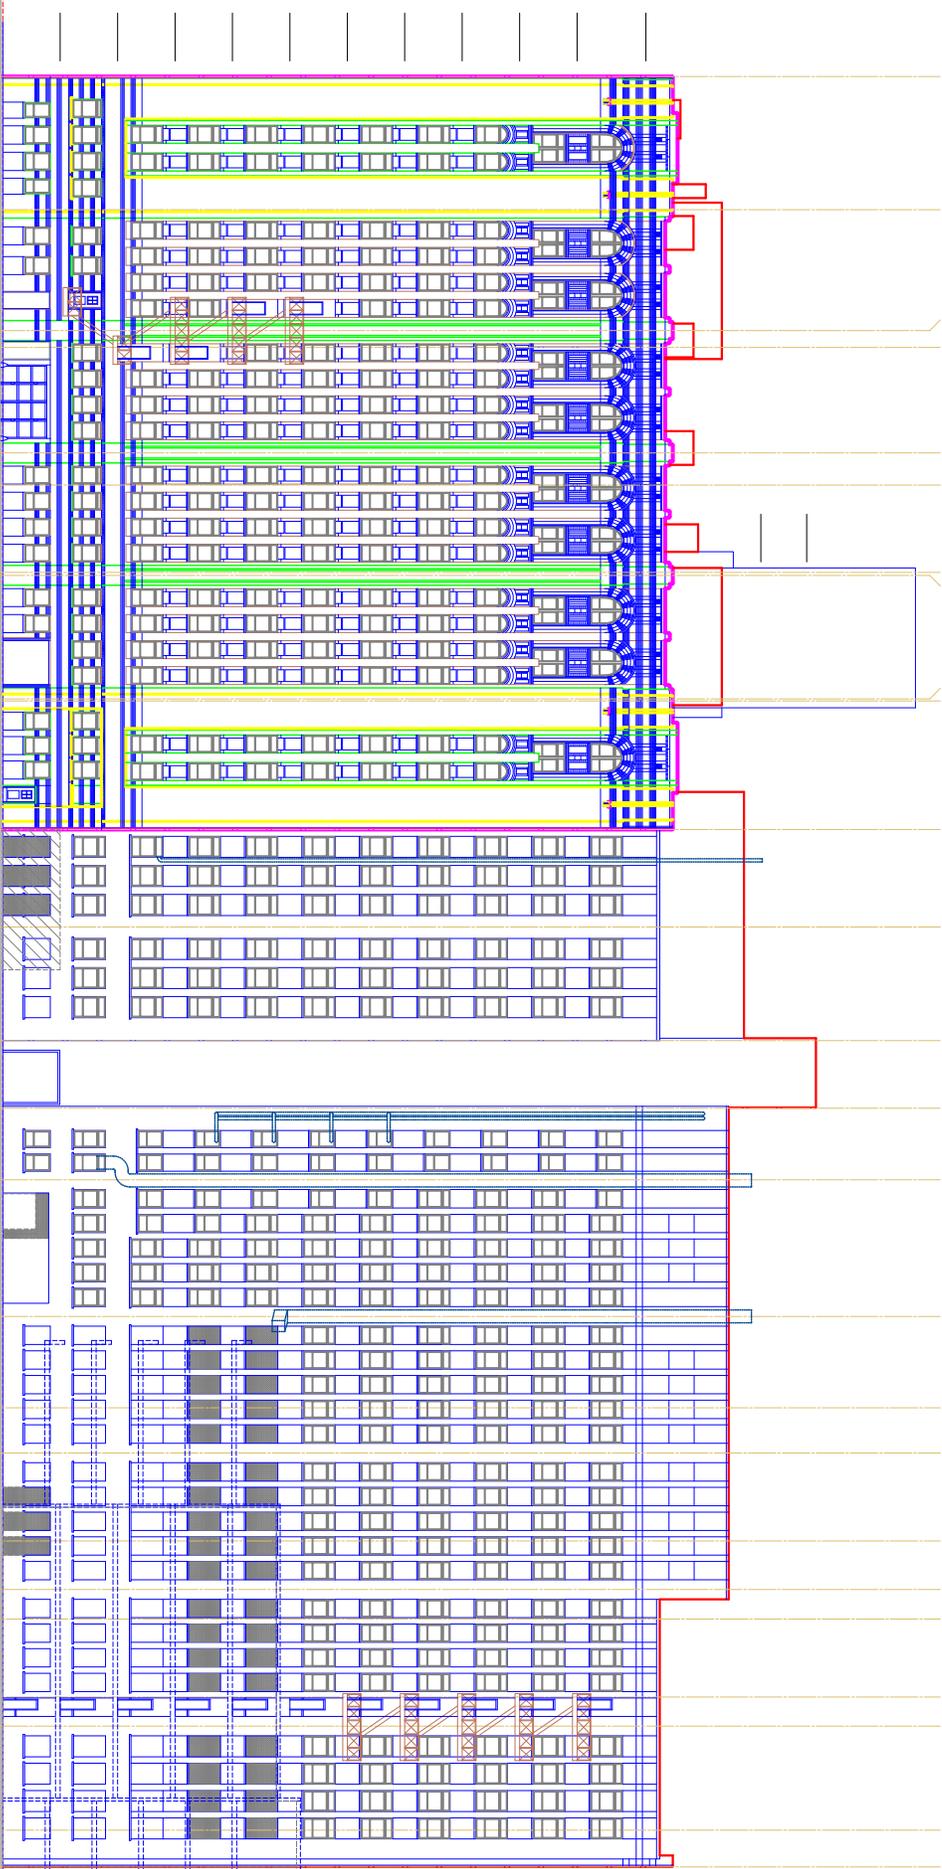

South Elevation Fire Escape Current

Roof
1 1th Floor
10th Floor
9th Floor
8th Floor
7th Floor
6th Floor
5th Floor
4th Floor
3rd Floor
2nd Floor
1st Floor
Basement

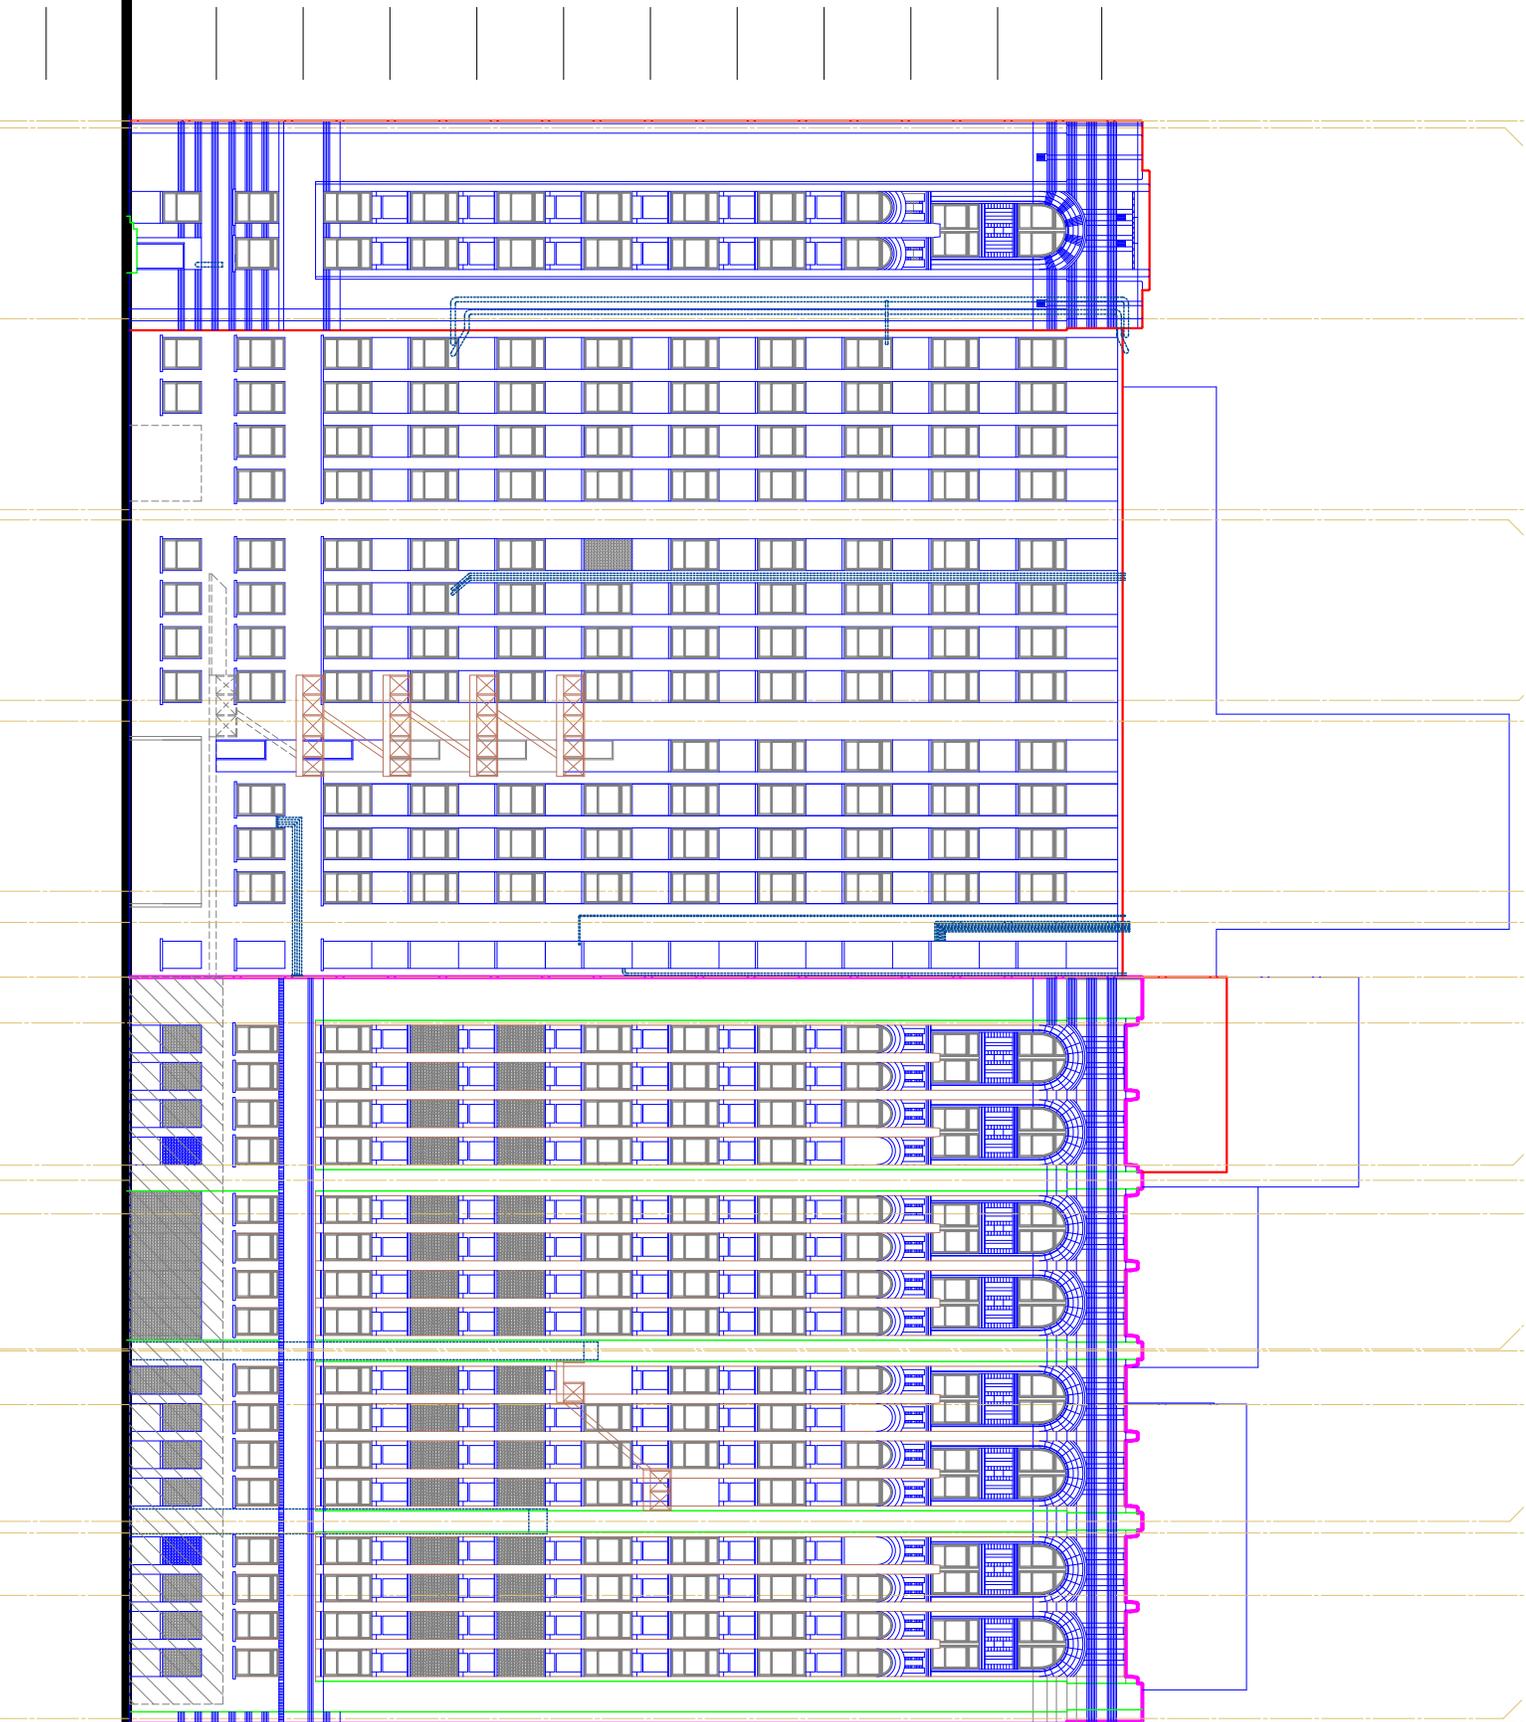

East Elevation Fire Escape Current