



Justrite Parking Wheel Stop Block 6' Long Concrete Mounting Hardware

PK0822A LED Light Pole Kit with Two Adjustable LED Lights, Selectable Wattage 185/240/300 & Color Temperature, 20-30 Foot Pole Height Options

| Pole Height | Anchor Bolt | Pole Height | Base Plate Dim | Slot Dim | Bolt Circle |
|-------------|-------------|--------------|-----------------|--------------|-------------|
| 25 ft | 3/4"x30"x3" | 20 ft, 25 ft | 10" Sq. x 0.75" | 0.98" x 2.5" | 8.5" |
| 30 ft | 3/4"x17"x3" | 30 ft | 11" Sq. x 1" | 1.15" x 1.9" | 11.0" |

| TOTAL POWER (W) | LOW | | | MID | | | HIGH | | | | | |
|-----------------------|-----------------|-----------------|-----------------|-----------------|-----------------|-----------------|-----------------|-----------------|-----------------|-----------------|-----------------|-----------------|
| | 2x185=370 | 2x240=480 | 2x300=600 | 2x185=370 | 2x240=480 | 2x300=600 | 2x185=370 | 2x240=480 | 2x300=600 | | | |
| TOTAL AMPS | 120V | 2x1.62=3.24 | 120V | 2x2.11=4.22 | 120V | 2x2.63=5.26 | 277V | 2x0.70=1.40 | 277V | 2x0.91=1.82 | 277V | 2x1.14=2.28 |
| | 277V | 2x0.70=1.40 | 277V | 2x0.91=1.82 | 277V | 2x1.14=2.28 | 3000 | 4000 | 5000 | 3000 | 4000 | 5000 |
| COLOR TEMPERATURE (K) | 3000 | 4000 | 5000 | 3000 | 4000 | 5000 | 3000 | 4000 | 5000 | 3000 | 4000 | 5000 |
| LUMENS | 2x26,825=53,650 | 2x29,600=59,200 | 2x27,750=55,500 | 2x34,800=69,600 | 2x38,400=76,800 | 2x36,000=72,000 | 2x43,500=87,000 | 2x48,000=96,000 | 2x45,000=90,000 | 2x43,500=87,000 | 2x48,000=96,000 | 2x45,000=90,000 |
| LUMENS/WATT | 145 | 160 | 150 | 145 | 160 | 150 | 145 | 160 | 150 | 145 | 160 | 150 |

Disclaimer: All dimensions and specifications are subject to change without any notice. Light Pole Foundation should be designed by an engineer familiar with local soil and wind conditions as well as local code where the light pole will be installed.

DECORATIVE MTL. FENCE:



Commercial-grade LED Light Pole Assembly Includes:


Square steel light pole, Two LED lights complete with adjustable slip fitter and hardware, set of anchor bolts and a base cover.

Light Pole:

Pole Shaft: Commercial grade steel with minimum yield strength of 55,000 psi.
 20 ft. poles: 4" square X 11 gauge; 25 ft. poles: 4" square X 7 gauge;
 30 ft. poles: 5" square X 7 gauge.
 Pole Height: Standard pole height is 20 ft. Optional heights are 25 ft. and 30 ft. Custom heights are also available.
 Anchor Bolts: A set of 4 galvanized steel anchor bolts is provided.
 Each anchor bolt includes 2 nuts and 2 washers.
 Bolt Circle: 4"sq. Pole: 8-1/2" Bolt Circle (Bolt Circle range: 8"-11").
 30 ft. poles: 11" Bolt Circle (Bolt Circle range: 10.5" - 12")
 Handhole: Handhole is located 18" above the base plate for 20 ft and 25 ft pole. 21" above the base plate for 30 ft pole.
 A 3" X 5" steel handhole cover is included.
 Color: Dark Bronze
 Base Cover: ABS Plastic base cover with rivets.

LED Fixture:

Material: Aluminum construction with integrated fins to maximize heat dissipation.
 Color: Dark Bronze.
 Preset Power: 300 Watts
 Preset Color Temperature: 5000K
 Light Distribution: Type 3 standard.
 Type 4 and Type 5 options as special order.
 Photocell: Photocell is optional.
 Dimming: 0-10V Dimming Capable.
 Dimming control not provided (field install).
 ETL Listing: ETL Listed for Wet Locations.
 DLC Listing: DLC Premium.
 IP Rating: IP65
 Weight: 17 lbs. (per fixture).

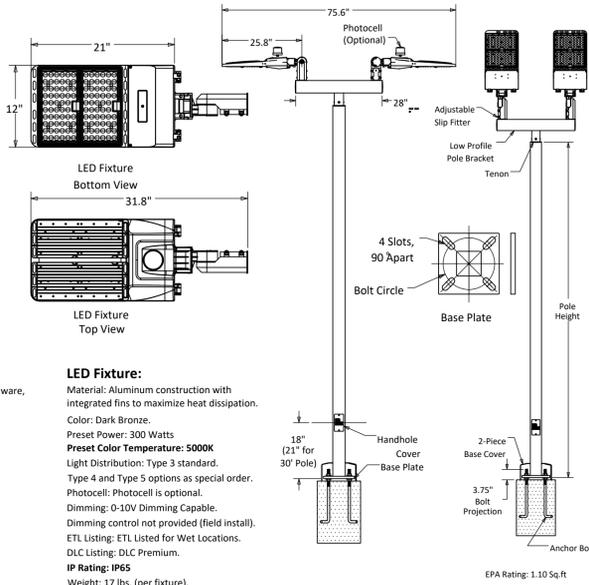

PLANTS & TREES LEGEND:



1 - GREEN ARBORVITAE


(GROW IN UP TO 10-15 FEET TALL AND 3-4 FEET WIDE).




2 - OSTRYA VIRGINIANA (IRONWOOD) TREE

(REACHES A HEIGHT OF 25 TO 40 FEET WITH A SPREAD TWO-THIRDS AS WIDE)

Alternate Planting

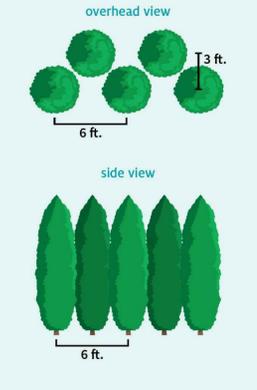

ARBORVITAE PLANTING PATTERN & SPACING

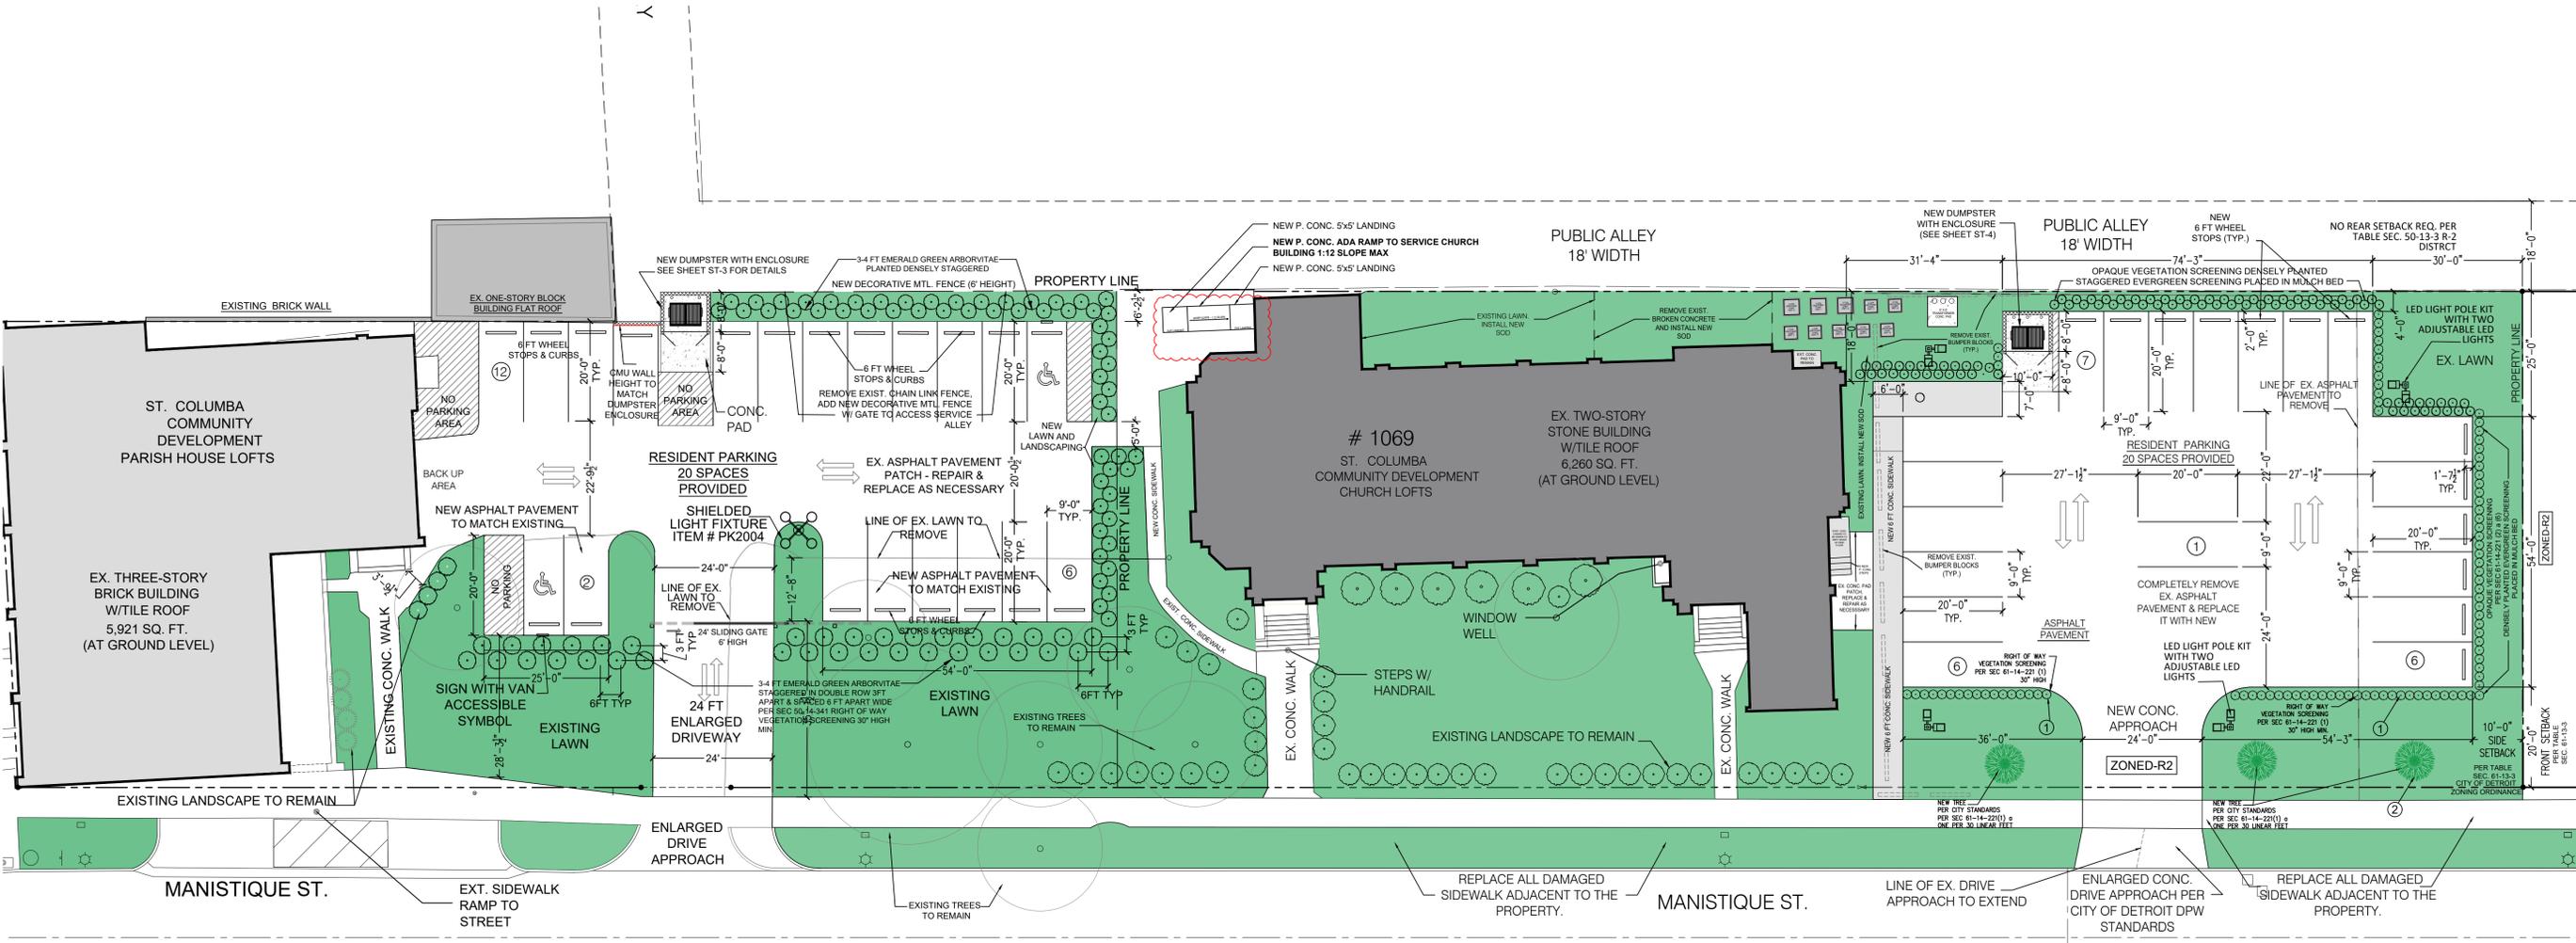

MARUSICH ARCHITECTURE
 36880 WOODWARD AVENUE
 BLOOMFIELD HILLS, MI 48304
 SUITE 100
 OFFICE: (248) 792-2949
 CELL: (313) 482-0645
 www.marusicharchitecture.com
 johnm.marusicharchitecture@gmail.com

COPY RIGHT
 THE IDEAS AND DESIGN CONCEPT EXPRESSED HEREIN AND THE GRAPHICALLY DISPLAYED ARRANGEMENT OF THIS DRAWING HAVE BEEN DEVELOPED FOR THE EXCLUSIVE USE OF THIS SPECIFIC PROJECT AND LOCATION. THE DRAWINGS ARE THE SOLE INTELLECTUAL PROPERTY OF THE ARCHITECT. ANY REUSE, REPRODUCTION, OR DISCLOSURE OF THESE GRAPHICALLY DISPLAYED ARRANGEMENTS OR THEIR COMPONENTS SHALL BE AT THE DISCRETION OF AND ONLY THROUGH THE EXPRESSED WRITTEN CONSENT OF MARUSICH ARCHITECTURE, LLC.

IN THE ABSENCE OF A WRITTEN AIA CONTRACT ACCEPTANCE AND/OR USE OF THESE DOCUMENTS BY THE OWNER/CLIENT OR HIS AGENTS SHALL CONSTITUTE TO BE A BREACH OF CONTRACT BETWEEN THE OWNER/CLIENT AND THE ARCHITECT IN ACCORDANCE TO ALL CONDITIONS CONTAINED WITHIN AIA B151 AND B141 CONTRACTS. ALL IDEAS, DESIGNS, ARRANGEMENTS, AND PLANS INDICATED BY OR REPRESENTED BY THE ARCHITECT AND WRITTEN MATERIAL APPEARING HEREIN CONSTITUTE THE ORIGINAL AND UNPUBLISHED WORK OF MARUSICH ARCHITECTURE, LLC AND THE SAME MAY NOT BE REPRODUCED, COPIED, TRANSMITTED, OR DISCLOSED TO ANY PERSON, FIRM, CORPORATION, OR AGENCY WITHOUT A WRITTEN CONTRACT OR WRITTEN CONSENT OF THE ARCHITECT AND MARUSICH ARCHITECTURE, LLC. ALL DIMENSIONS ARE WRITTEN AND SHALL NOT BE SCALED OFF THE DRAWING.
 © COPYRIGHT MARUSICH ARCHITECTURE, LLC. 2025

OWNER
VOLTE
14635 JEFFERSON
INVESTOR LLC

PROJECT NAME
ST. COLUMBA COMMUNITY DEVELOPMENT CHURCH LOFTS
 1069 MANISTIQUE STREET
 DETROIT, MI 48215

PROJECT # 25 - 27
ISSUE DATE # 05/21/2025

REVISION HISTORY

| SLU SET | DATE |
|------------------|------------|
| SLU REVISION | 05/21/2025 |
| SLU REVISION | 07/07/2025 |
| SLU REVISION - 2 | 02/09/2026 |

DRAWN BY: RO
CHECKED BY: JM

SHEET CONTENTS
SITE PLAN - BLOW UP

PROPOSED SITE PLAN - BLOW UP
 SCALE: 3/32" = 1'-0"
 NORTH