



1 Kiosk Plan  
 3/8" = 1'-0"

PLACEHOLDER NAMING

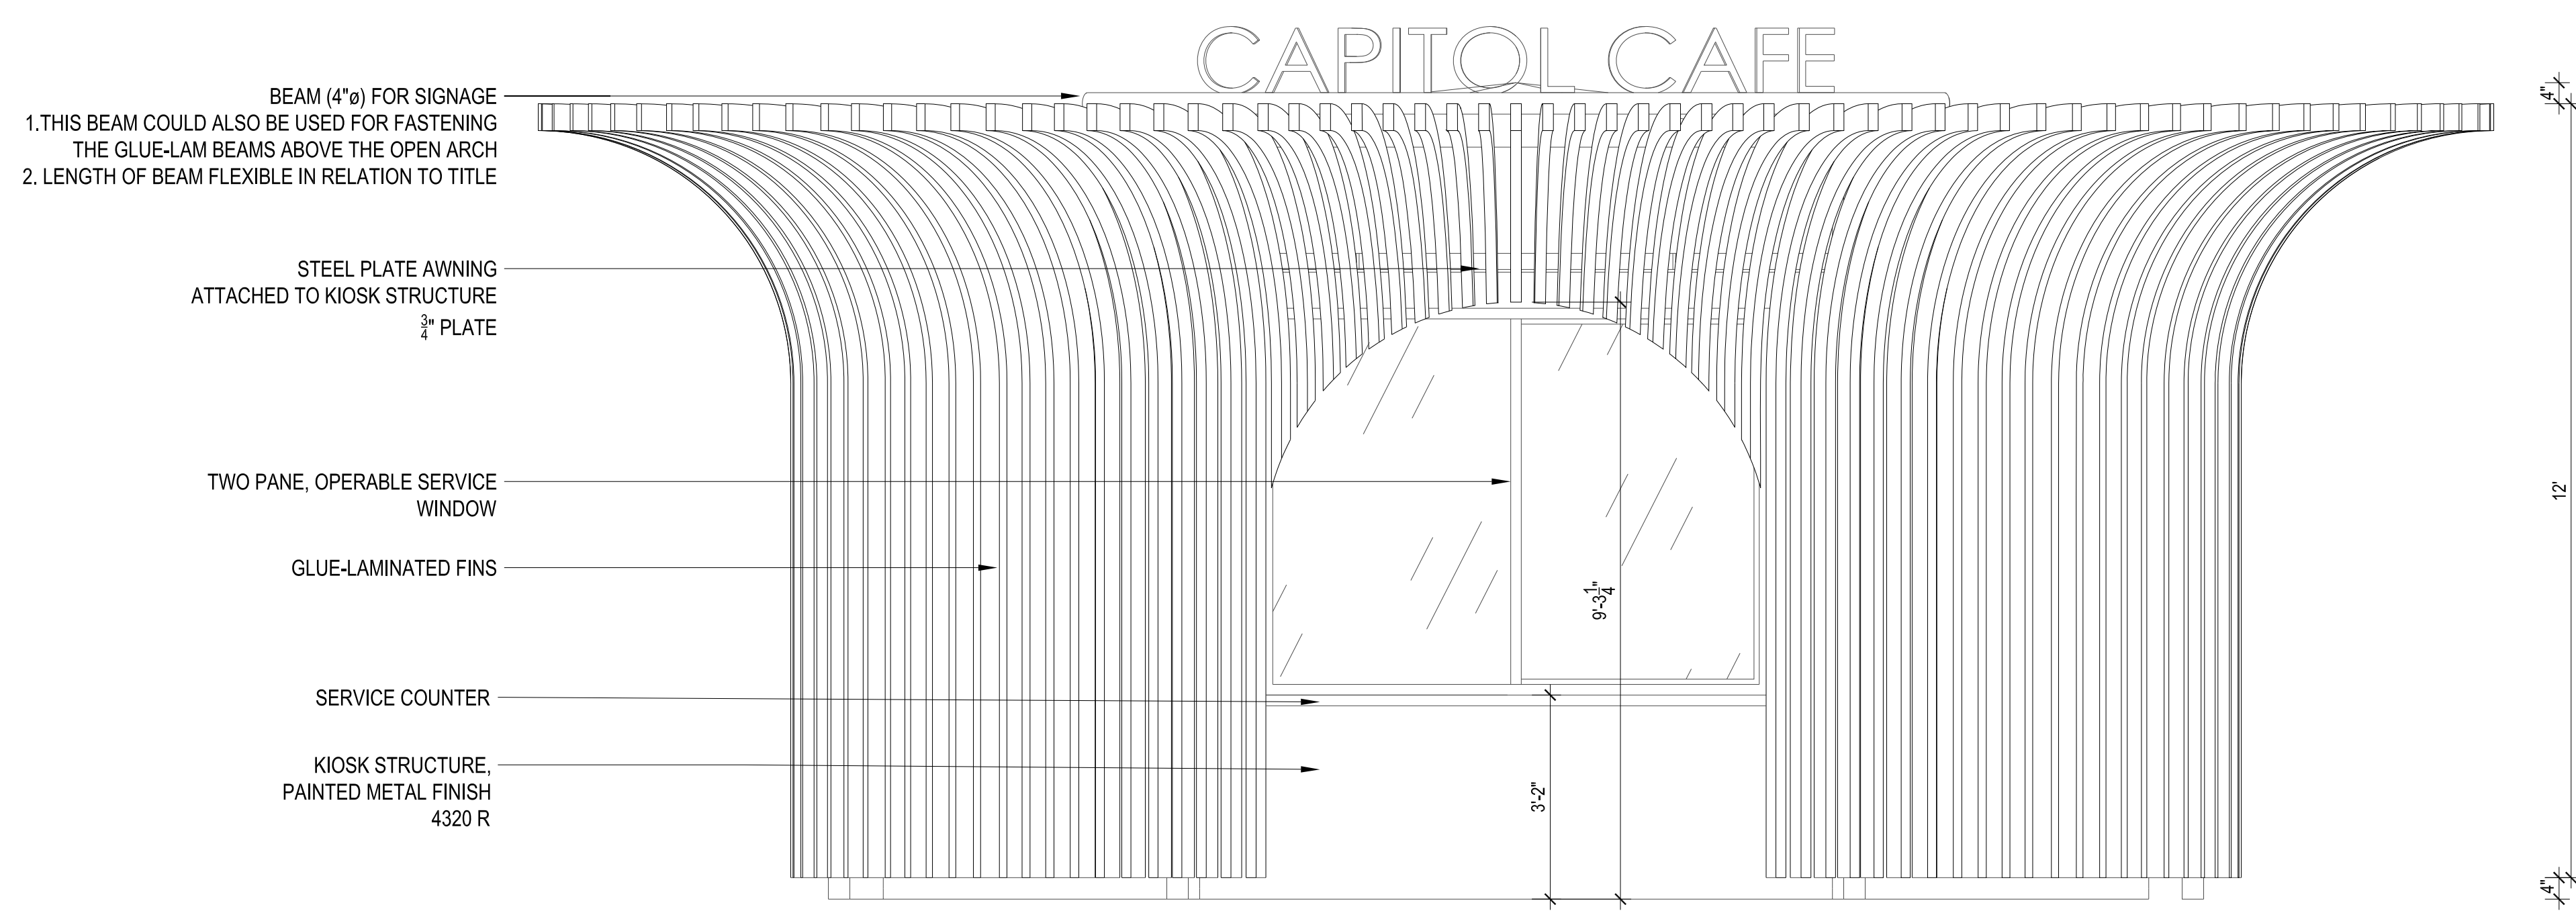

2 Kiosk Elevation  
 1/2" = 1'-0"

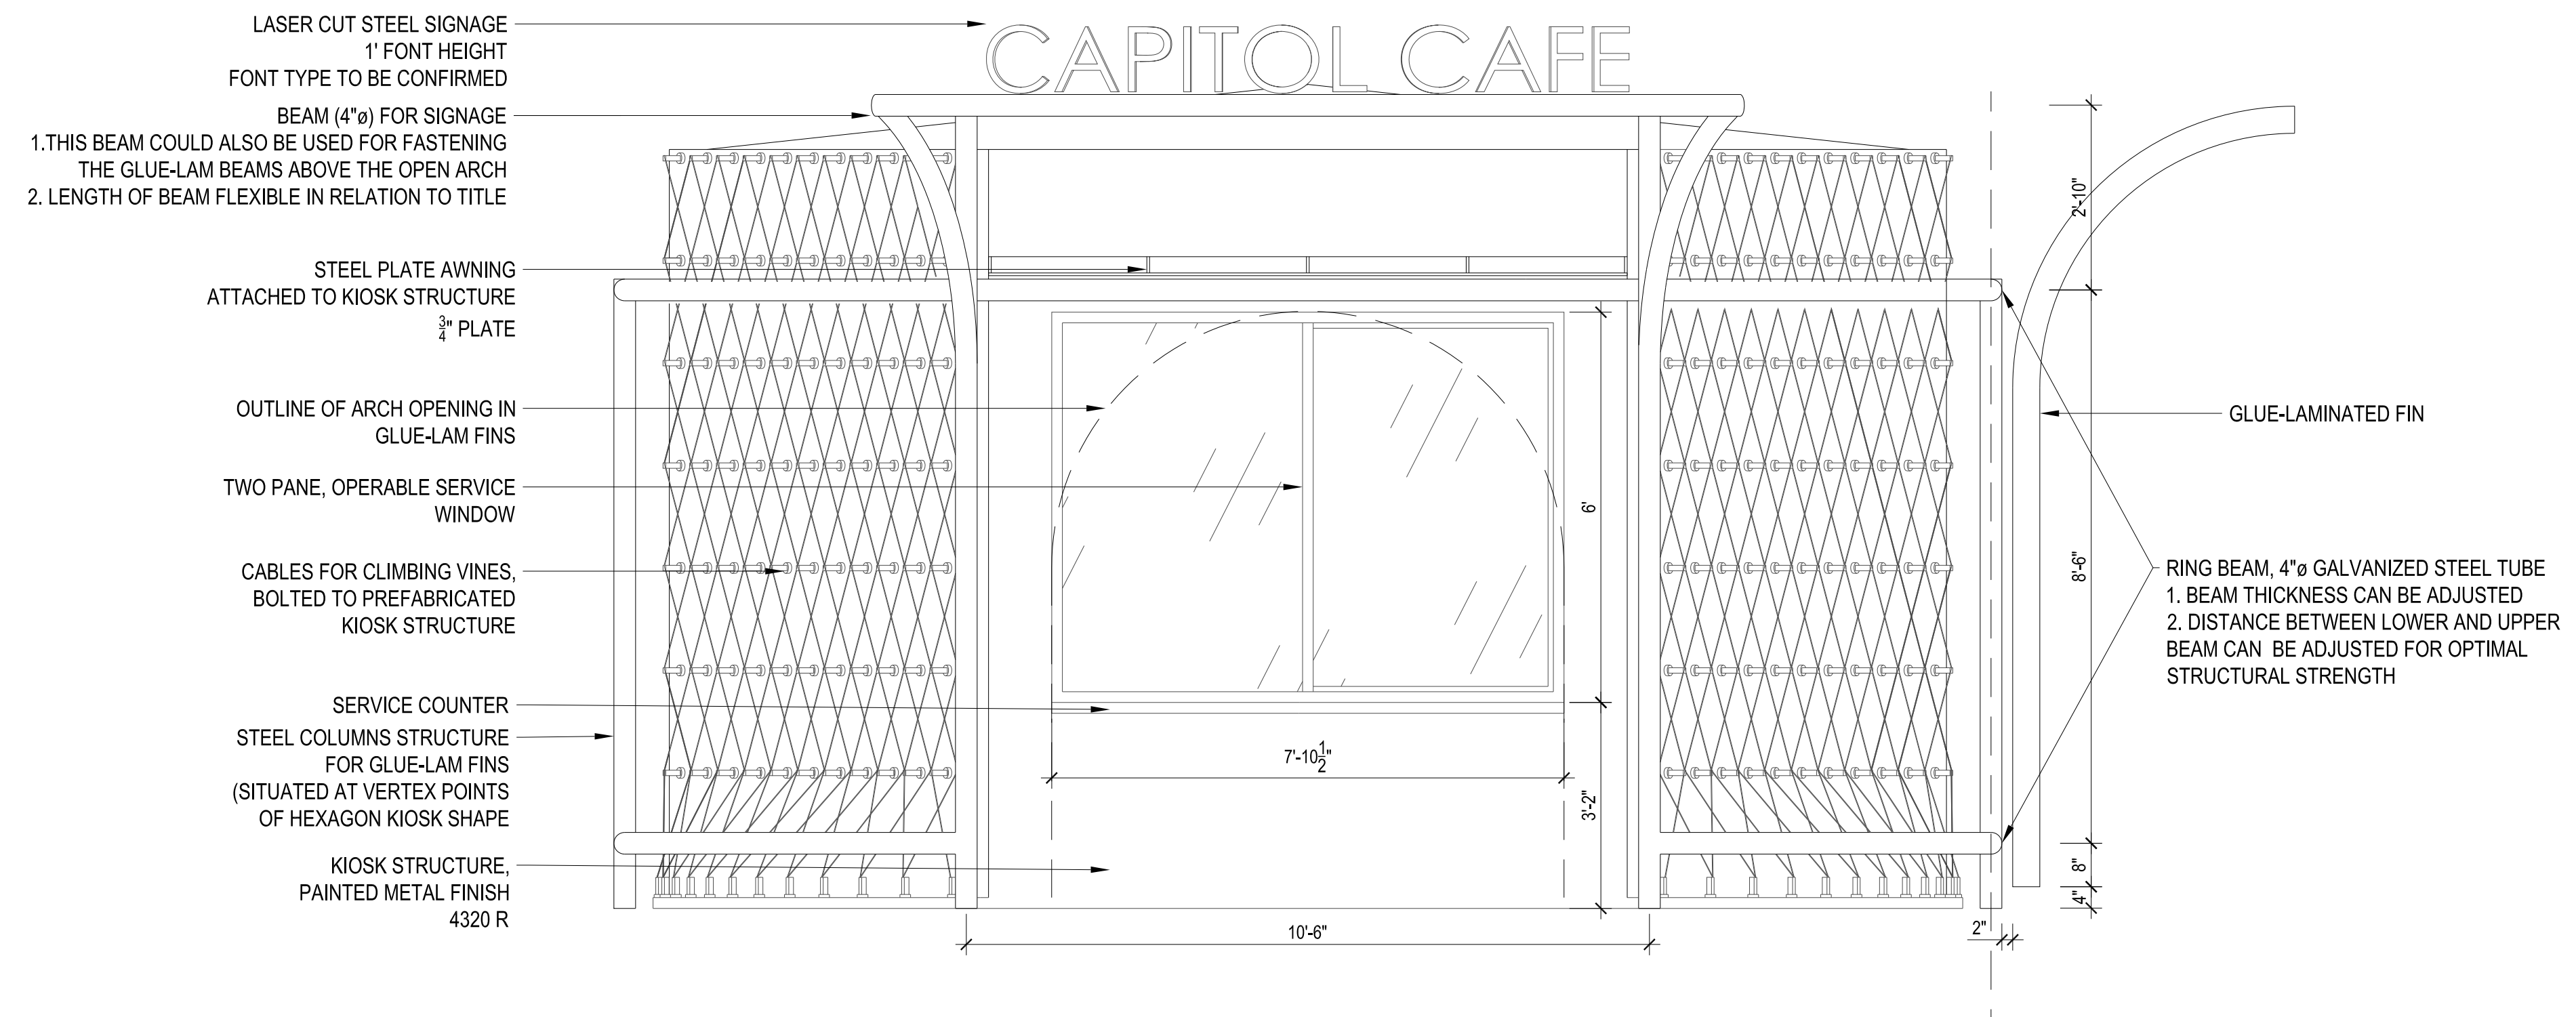

3 Kiosk Elevation - Glue-Lam Steel Structure  
 1/2" = 1'-0"

No.	Date	Description
2	2023-09-29	Design Development Resubmission
1	2018-03-07	Design Development
No.	Date	Description
Issue Record		

Do not scale drawings

**CAPITOL PARK  
 DETROIT, MI**

THIS DRAWING AND THE DESIGNS AND INFORMATION IT CONTAINS IS THE PROPERTY OF THE LANDSCAPE ARCHITECTS AND MAY NOT BE REPRODUCED OR USED OTHERWISE THAN ON THE SPECIFIED PROJECT WITHOUT THEIR WRITTEN PERMISSION.

Drawing Title

**KIOSK PLANS, SECTIONS,  
 & ELEVATIONS**

Print Date: September 29, 2023  
 Project No: 22014  
 Drawn by: PW  
 Checked by: AN / MR  
 Drawing No:

Scale: