



PROJECT EXTENTS

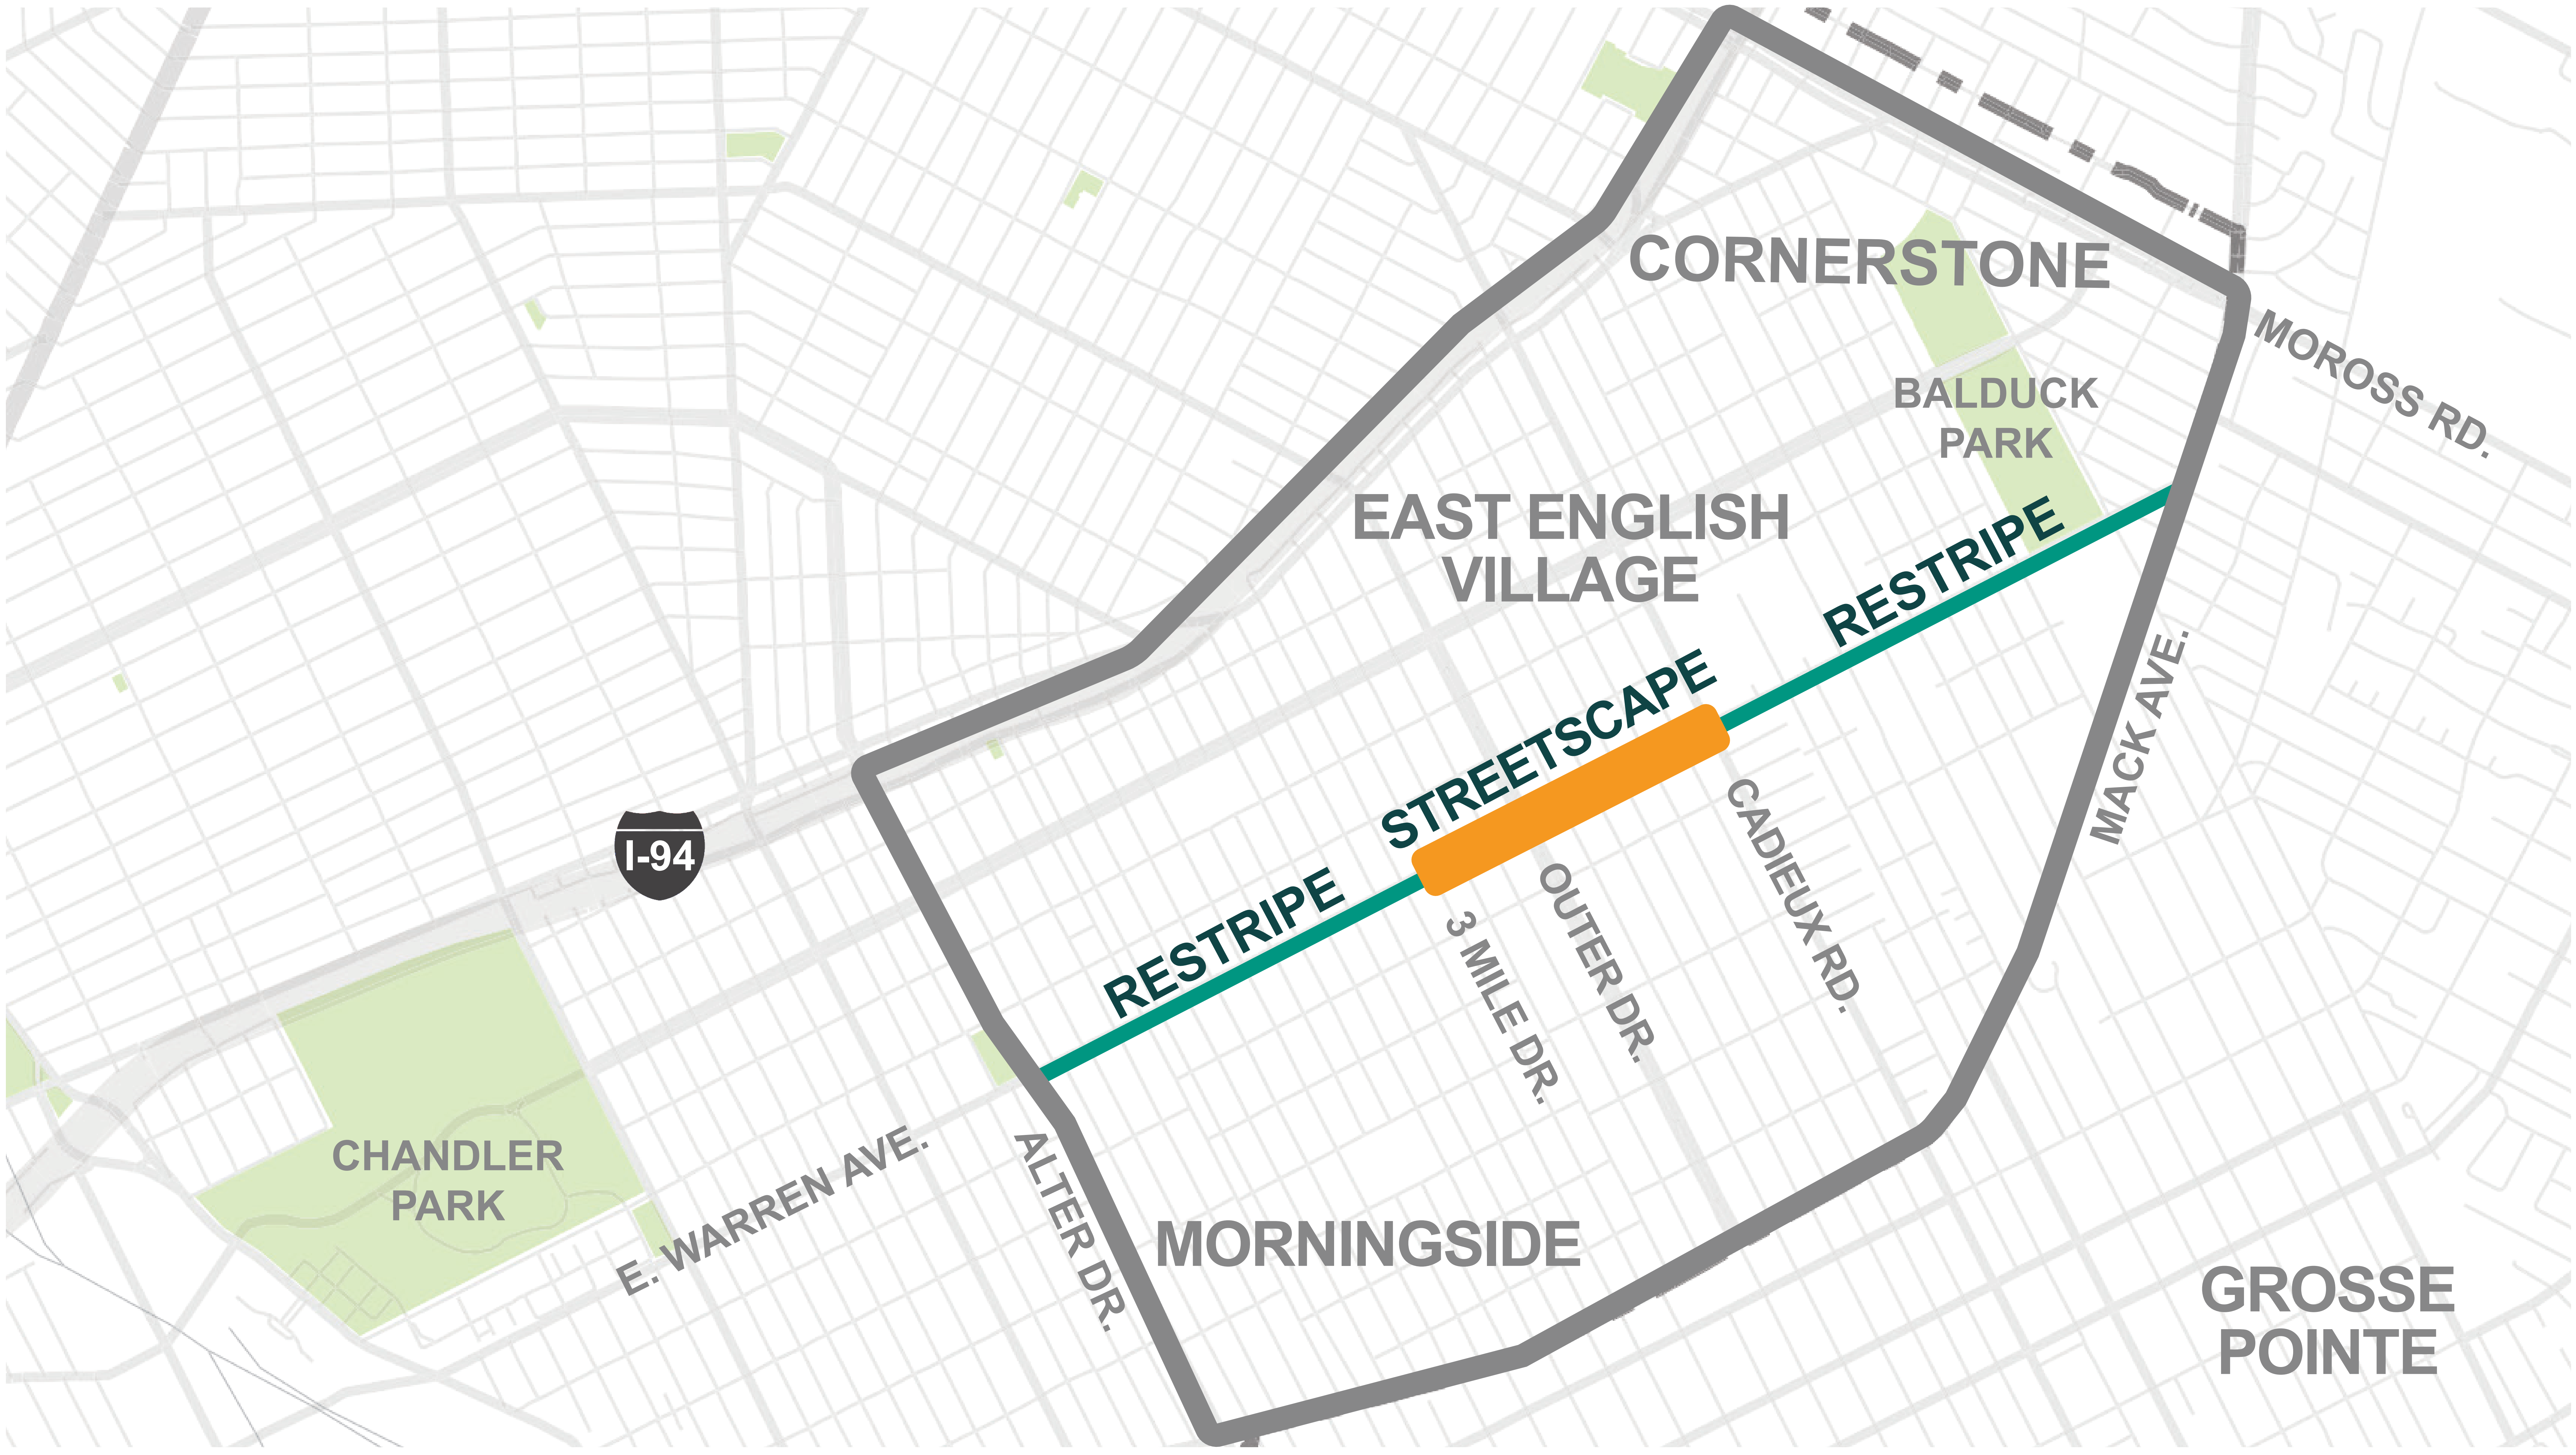

EAST WARREN AVENUE Streetscape Improvements



WELCOME

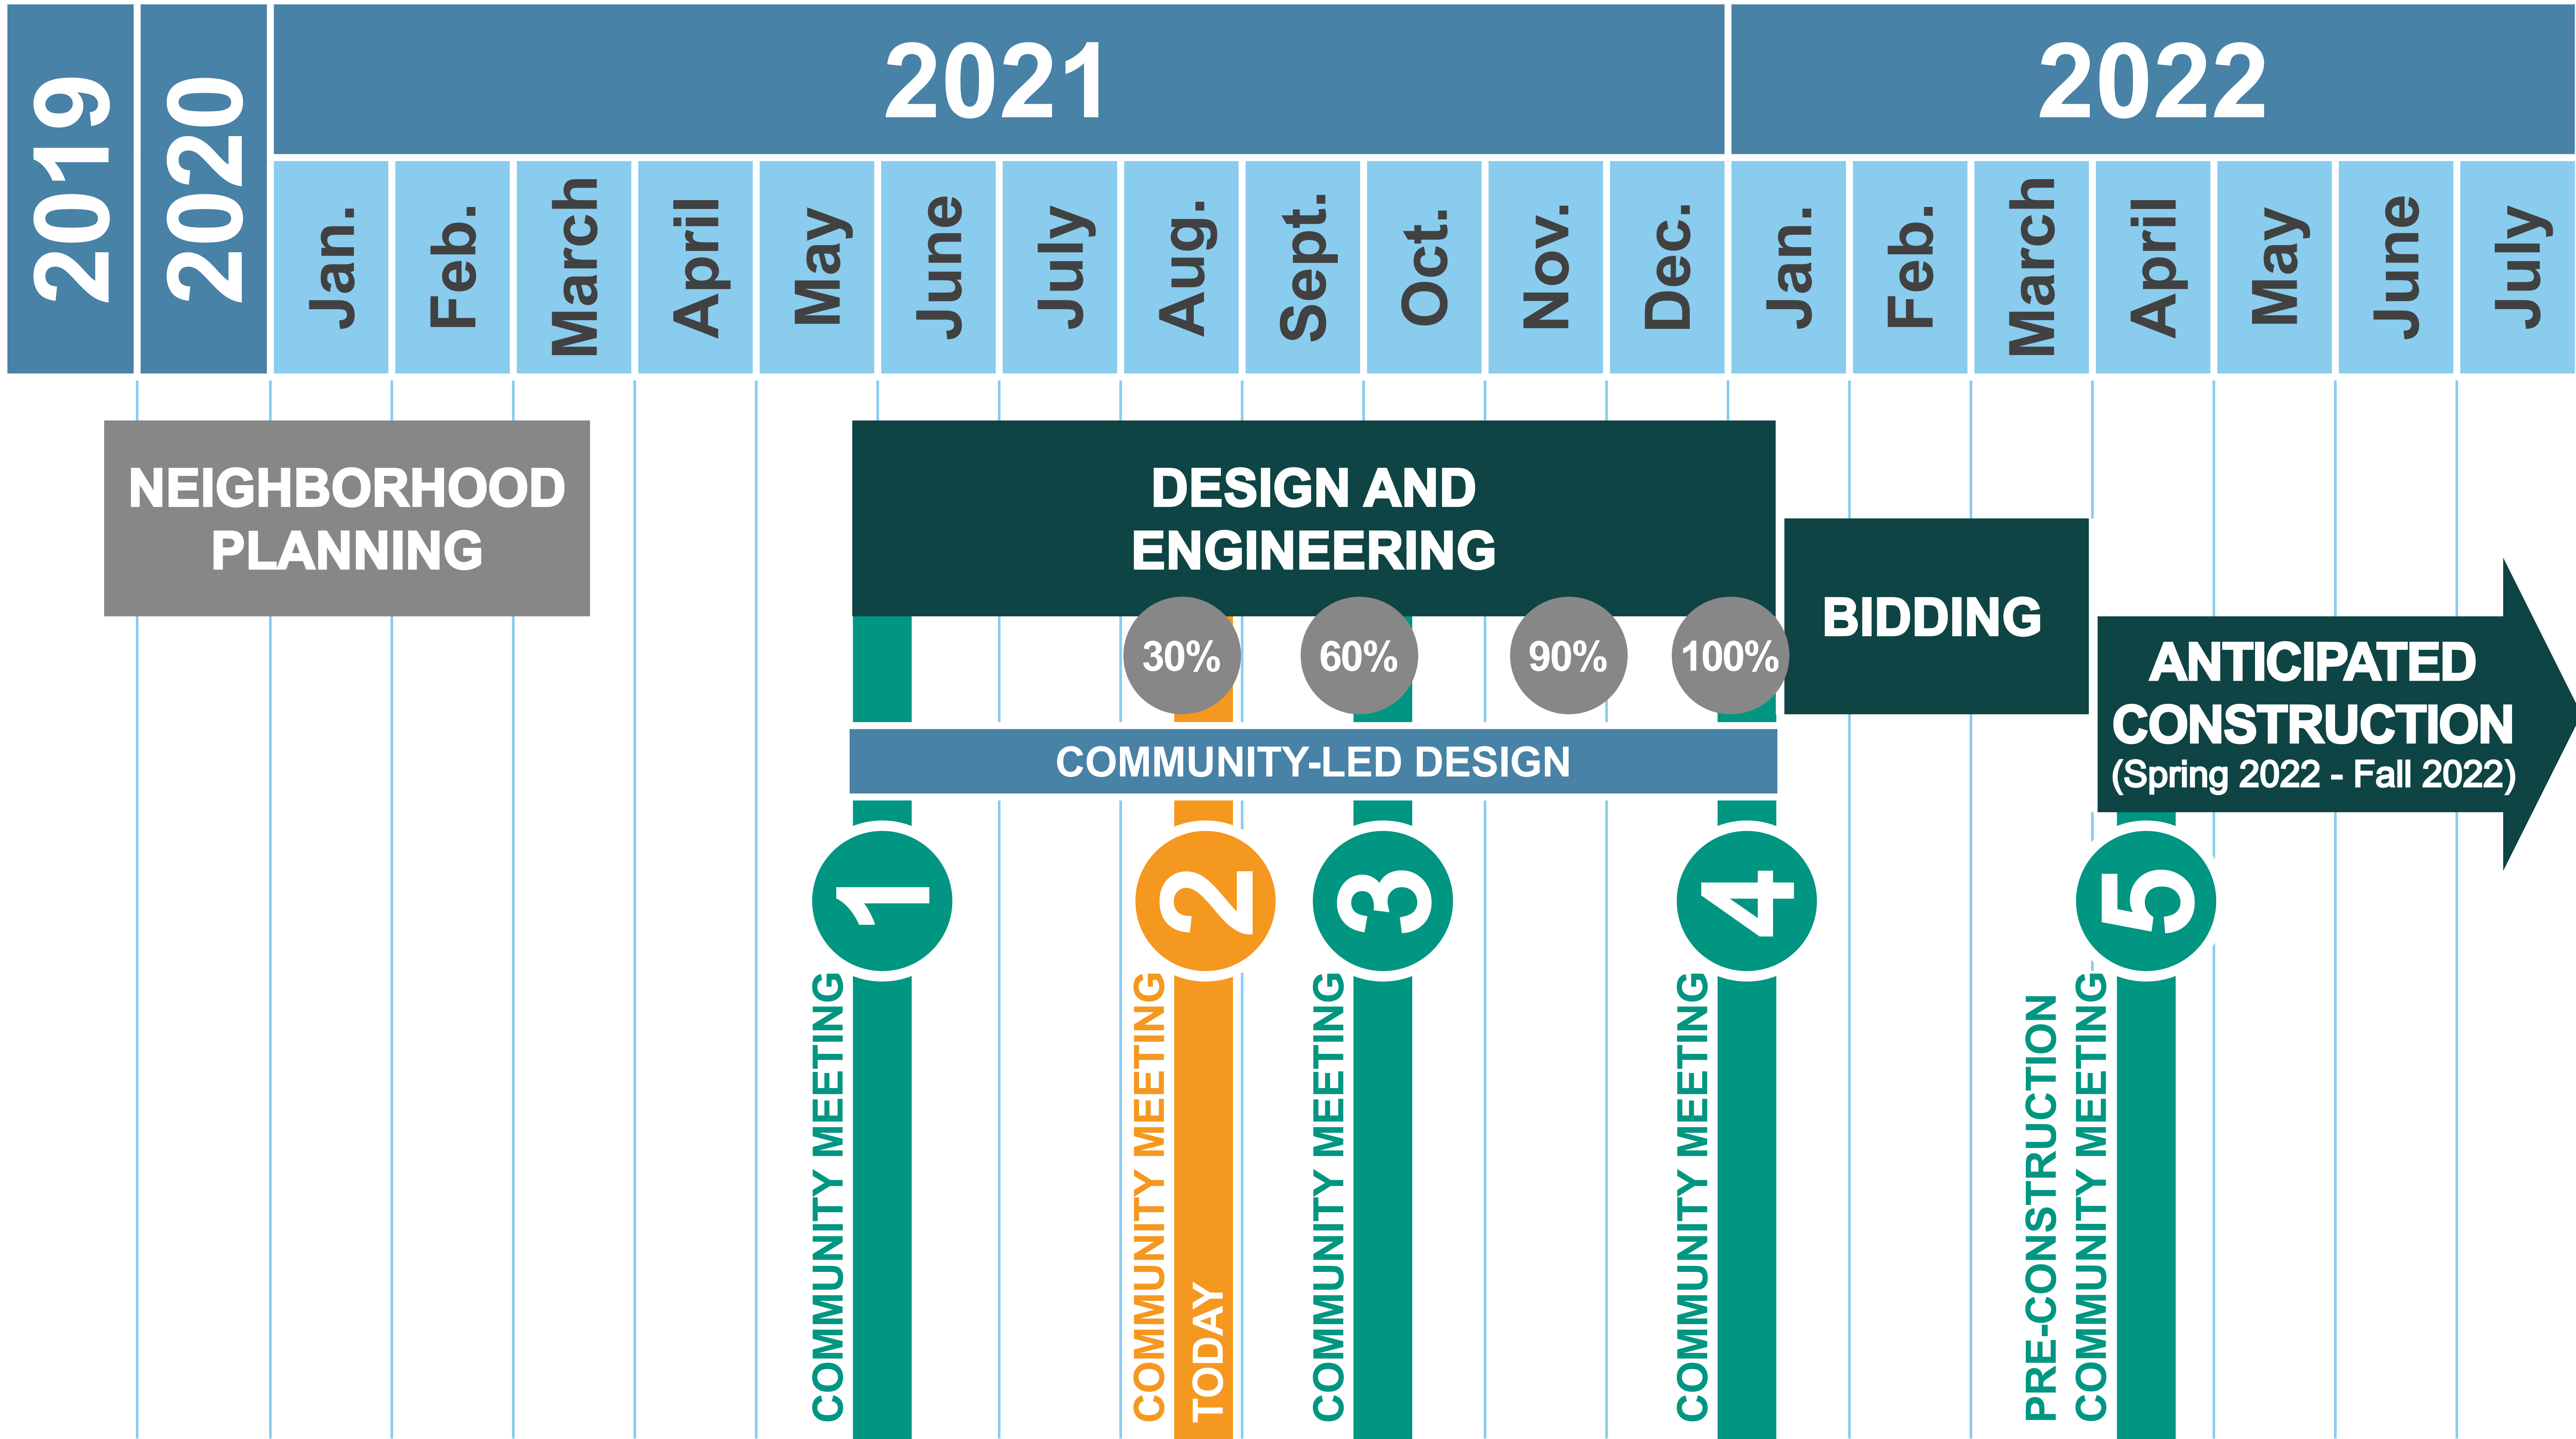

EAST WARREN AVENUE Streetscape Improvements




EXISTING CONDITIONS

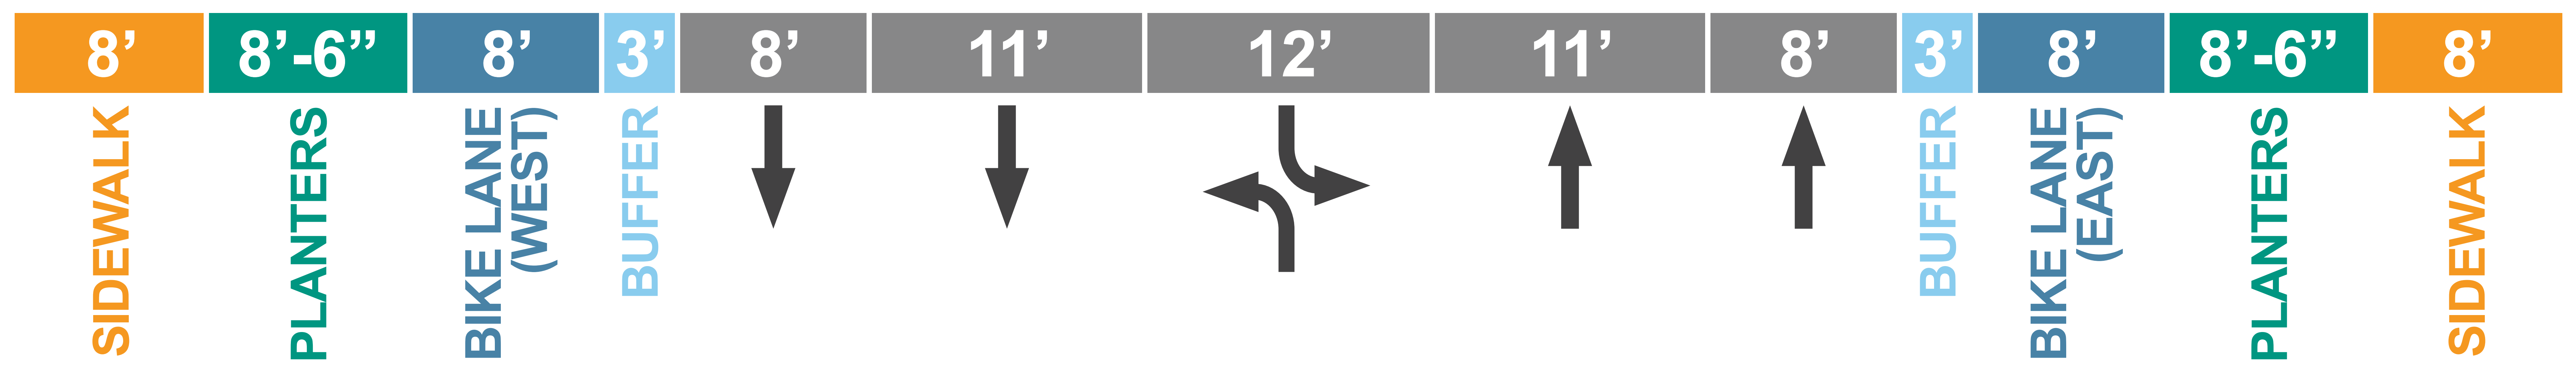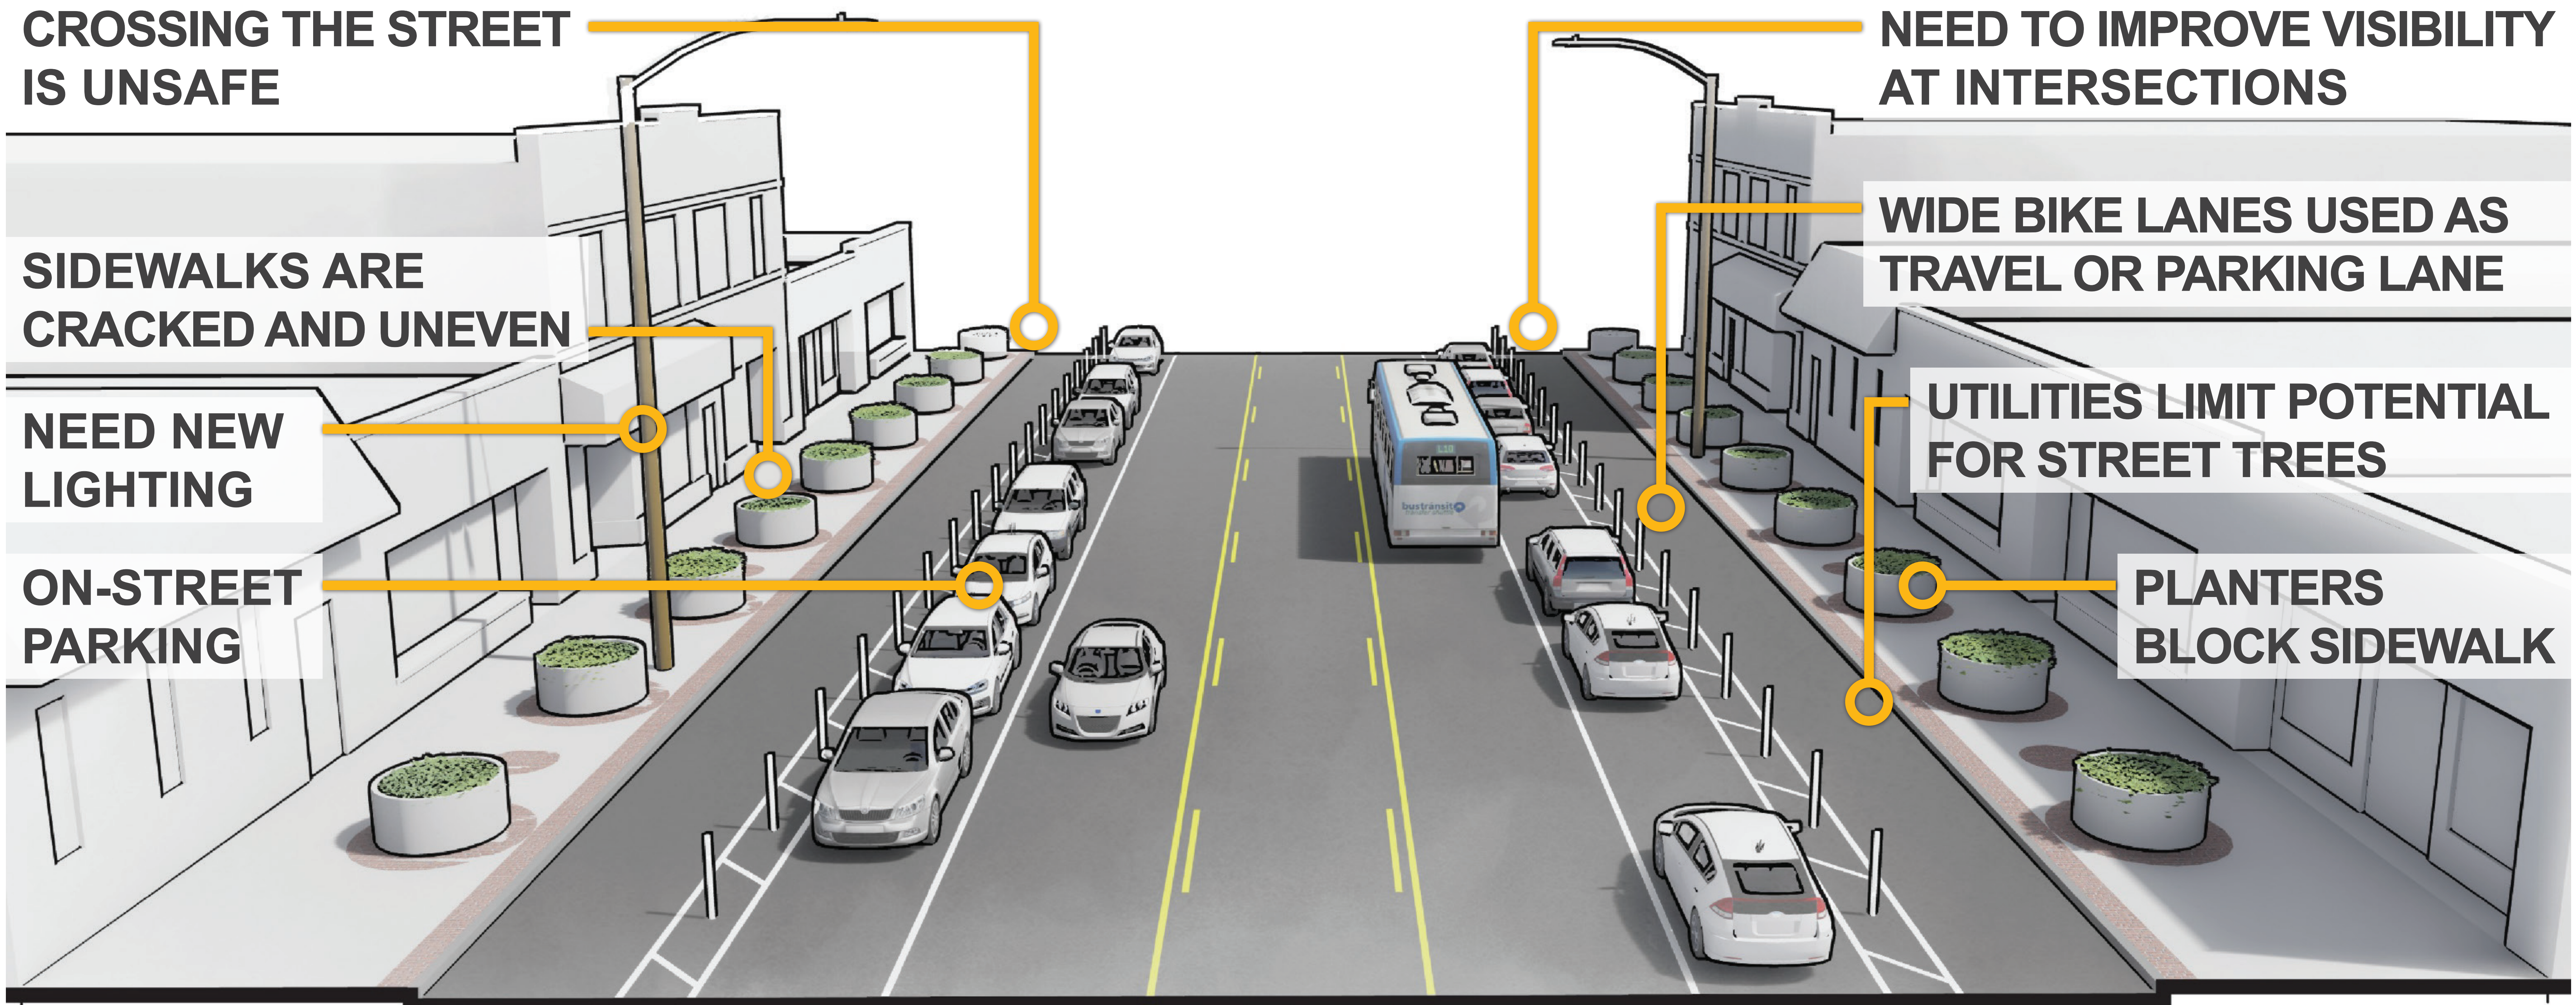

EAST WARREN AVENUE Streetscape Improvements

PROPOSED STREETScape

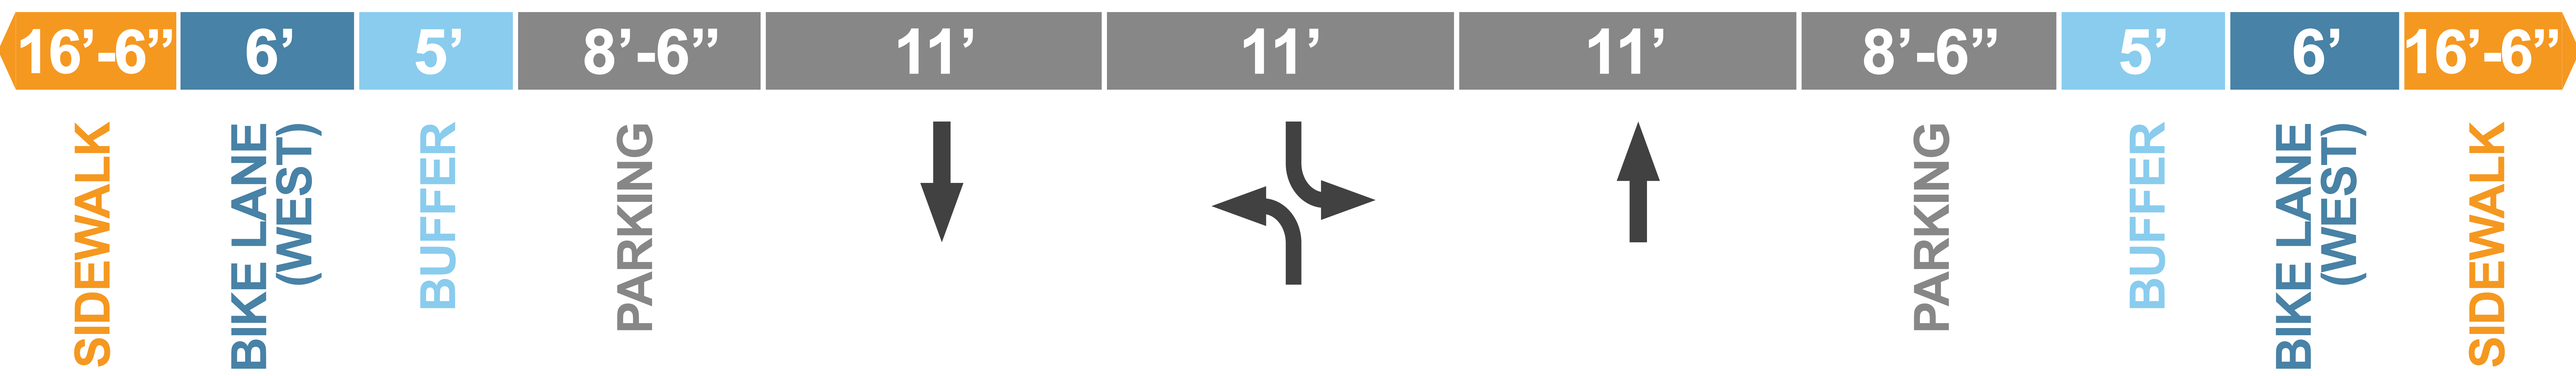

EAST WARREN AVENUE Streetscape Improvements



COURVILLE STREET PLAZAS





Plan




Parking Use

Project Inspiration

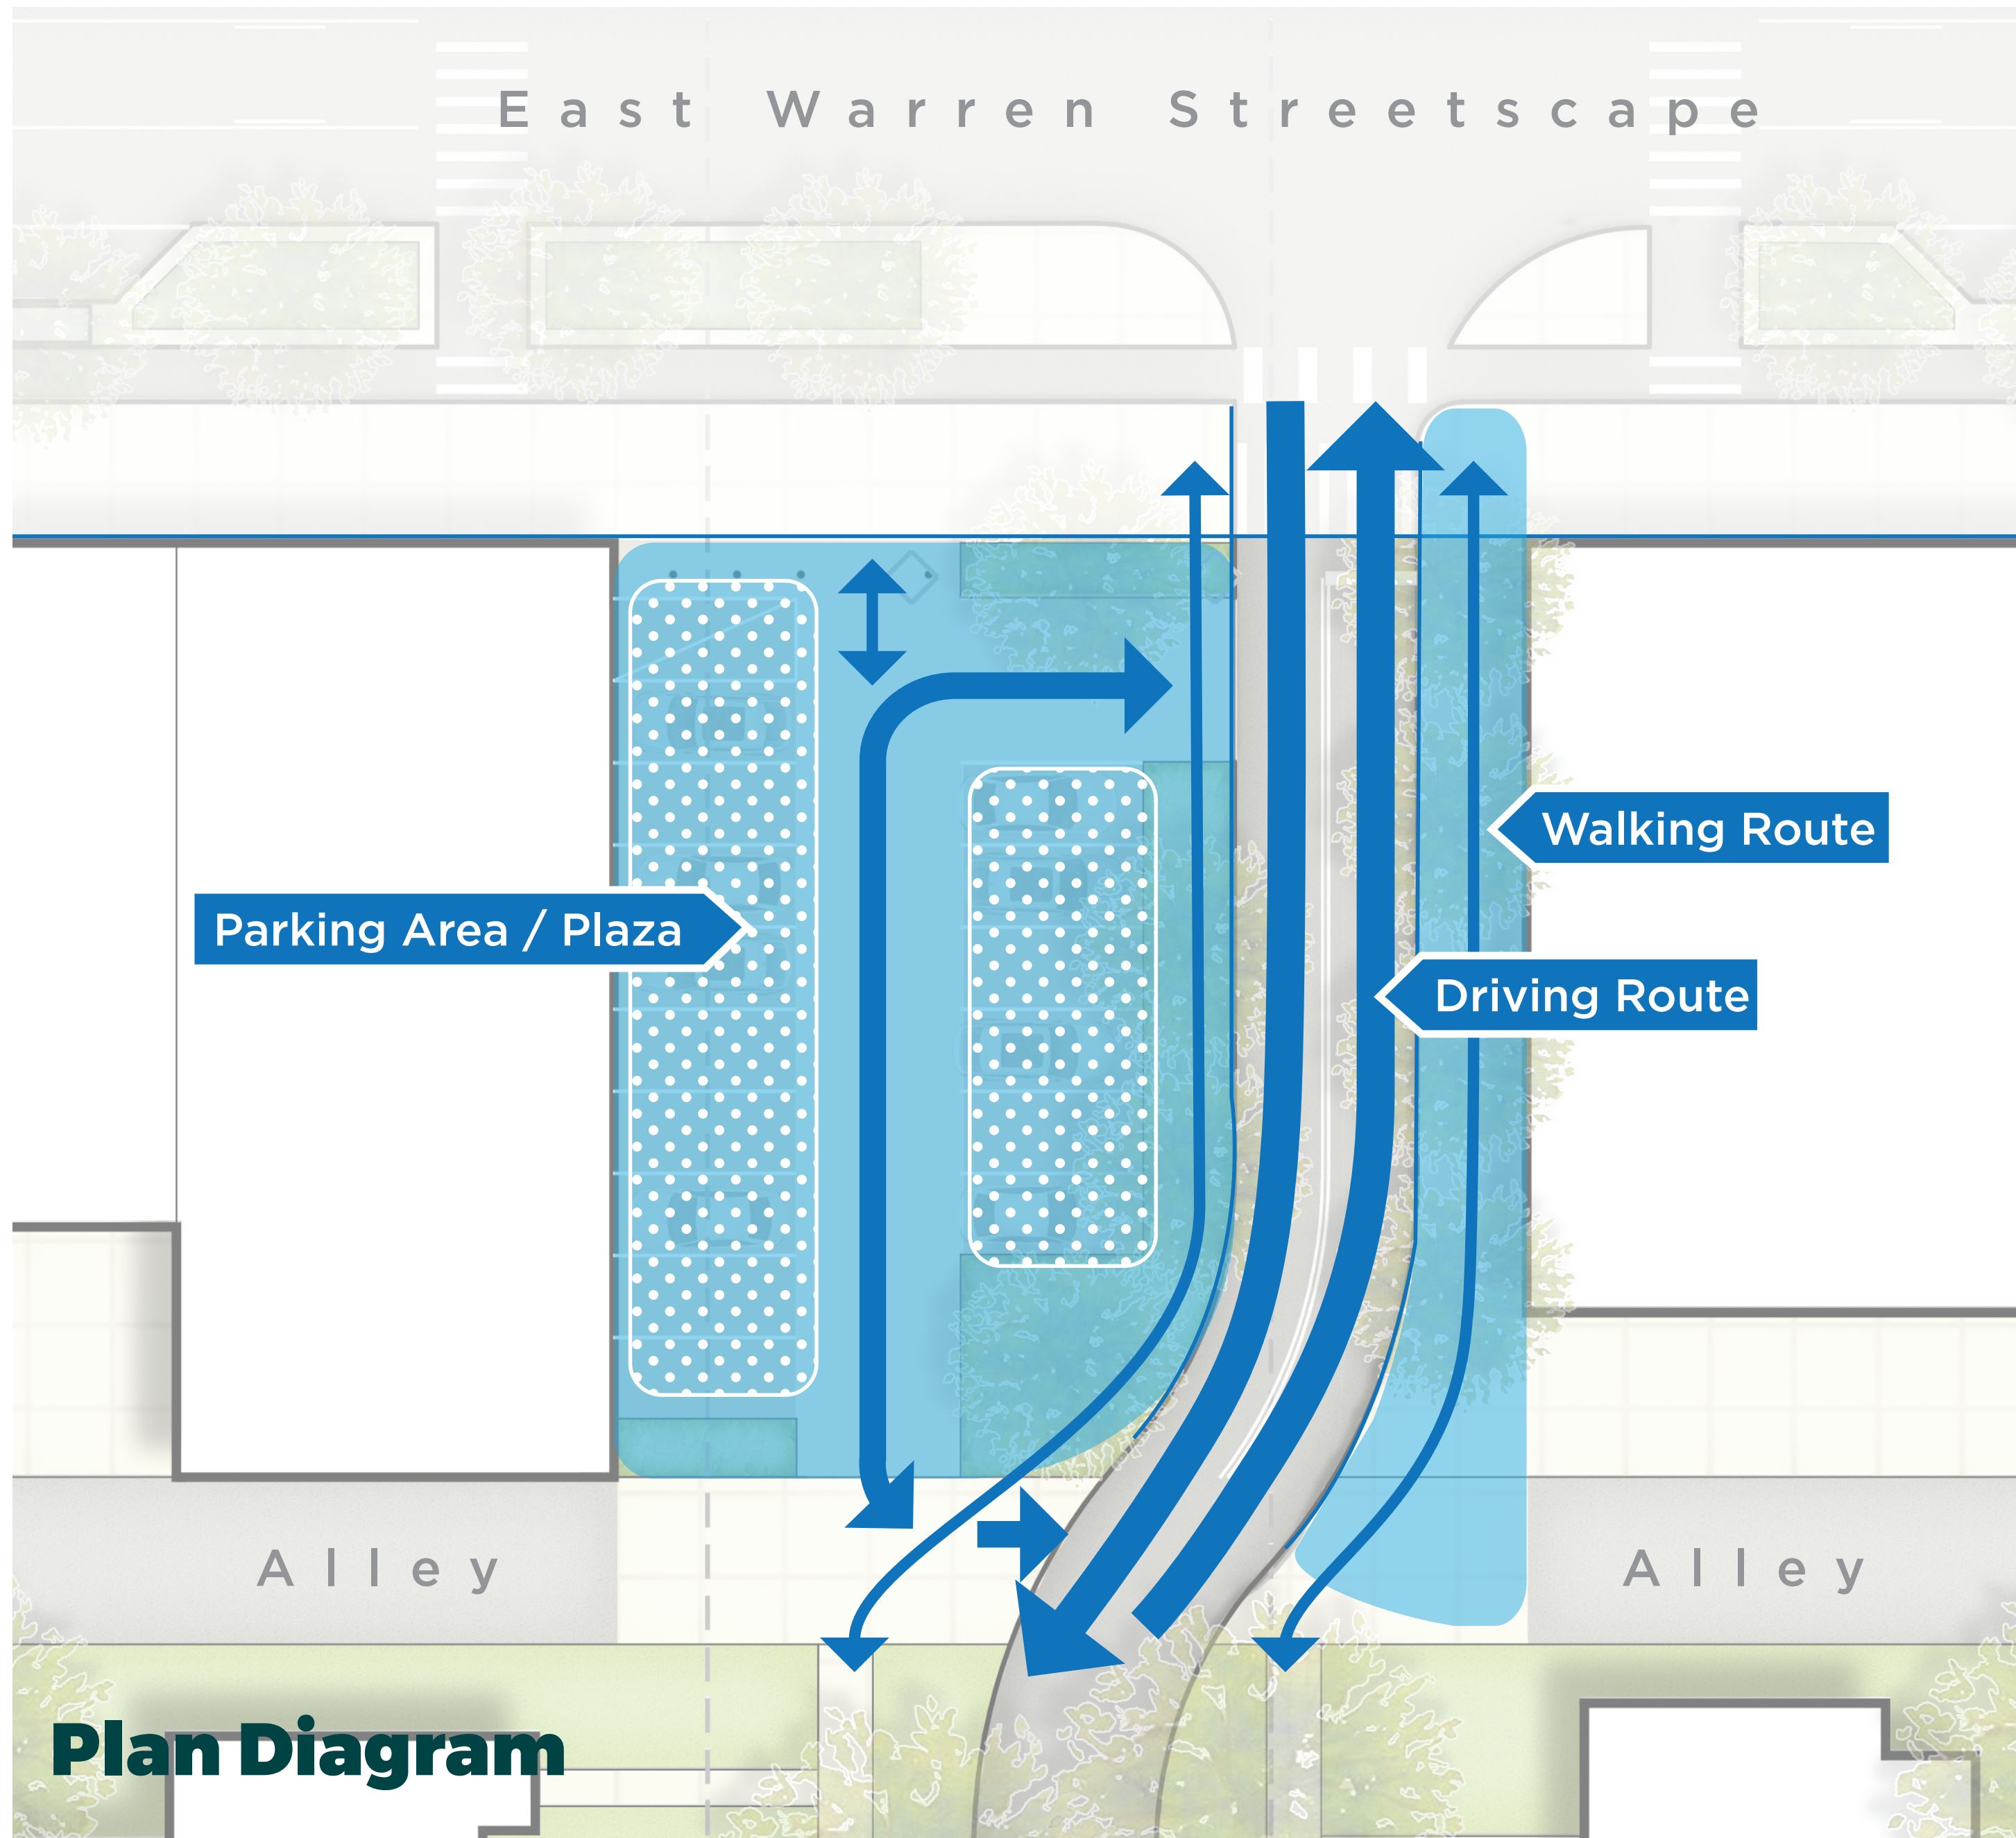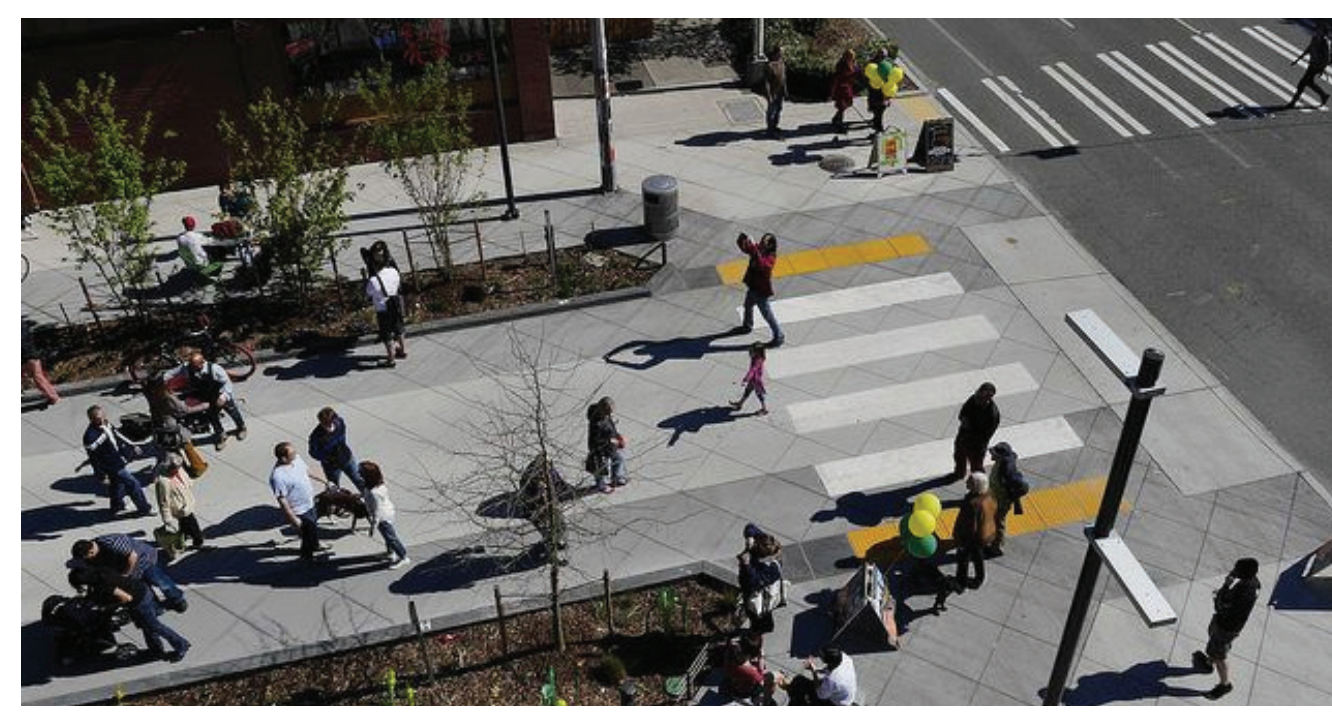

Plan Diagram

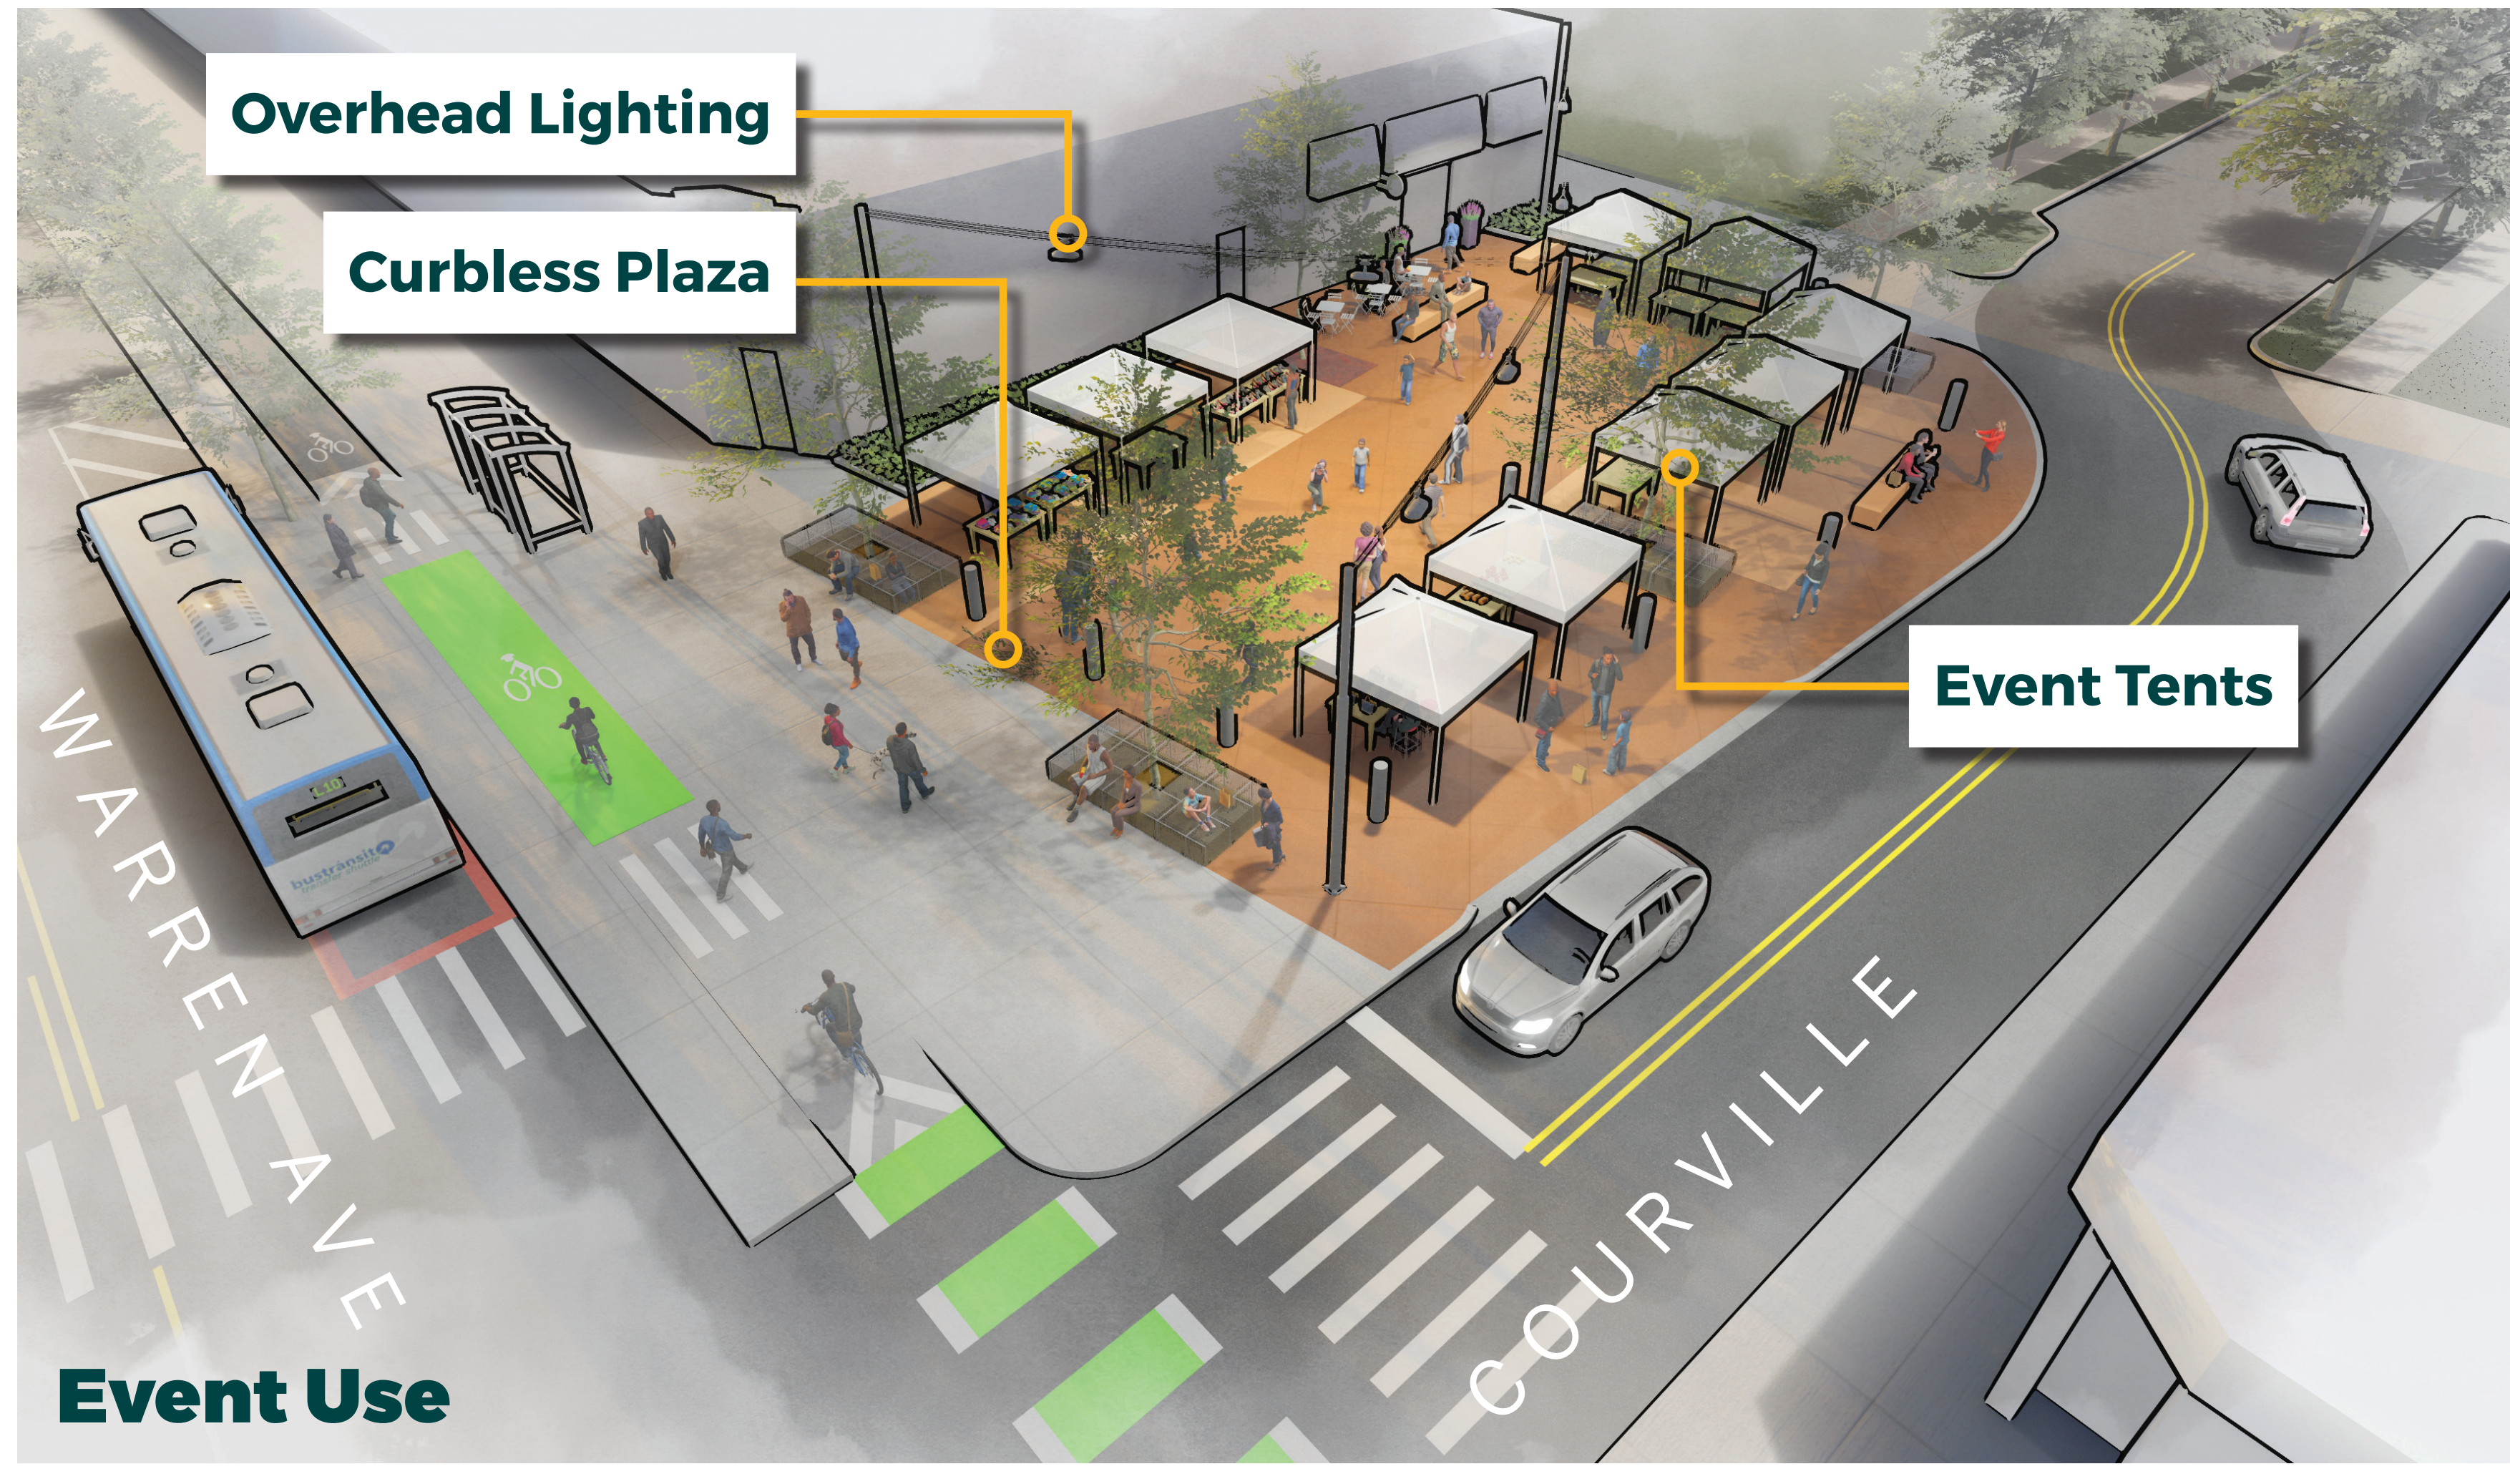

Event Use

EAST WARREN AVENUE Streetscape Improvements

PROPOSED AMENITIES



LIGHT



BENCH



TRASH



BIKE RACK



EAST WARREN AVENUE Streetscape Improvements

PROPOSED LANDSCAPE



PLANTERS



PRAIRIE DROPSEED



NEPETA



GIANT ALLIUM



PURPLE CONEFLOWER



FOUNTAIN GRASS



BLUE OAT GRASS



SPIRAEA

STREET TREES



LONDON PLANE TREE IN SUMMER



KENTUCKY COFFEE TREE IN FALL



FRONTIER ELM IN SUMMER



GINGKO IN FALL



AUTUMN BLAZE MAPLE IN FALL

EAST WARREN AVENUE Streetscape Improvements