



ALL WORK TO BE DONE IN ACCORDANCE WITH THE 2015 MICHIGAN RESIDENTIAL CODE
 OCCUPANCY: R3 - ACCESSORY STRUCTURE
 CONSTRUCTION TYPE: 2B

PER 2015 MRC TABLE 302.1(1) DISTANCE BETWEEN GARAGE AND NEIGHBORING STRUCTURE IS GREATER THAN 5' - NO FIRE RESISTANCE RATING REQUIRED


owner
 Davidson/Liburd
 1427 Seyburn St
 Detroit, MI 48214
 architect
 Studio BD PLLC
 5870 Glasgow Dr.
 Troy, MI 48065
 248.761.1531

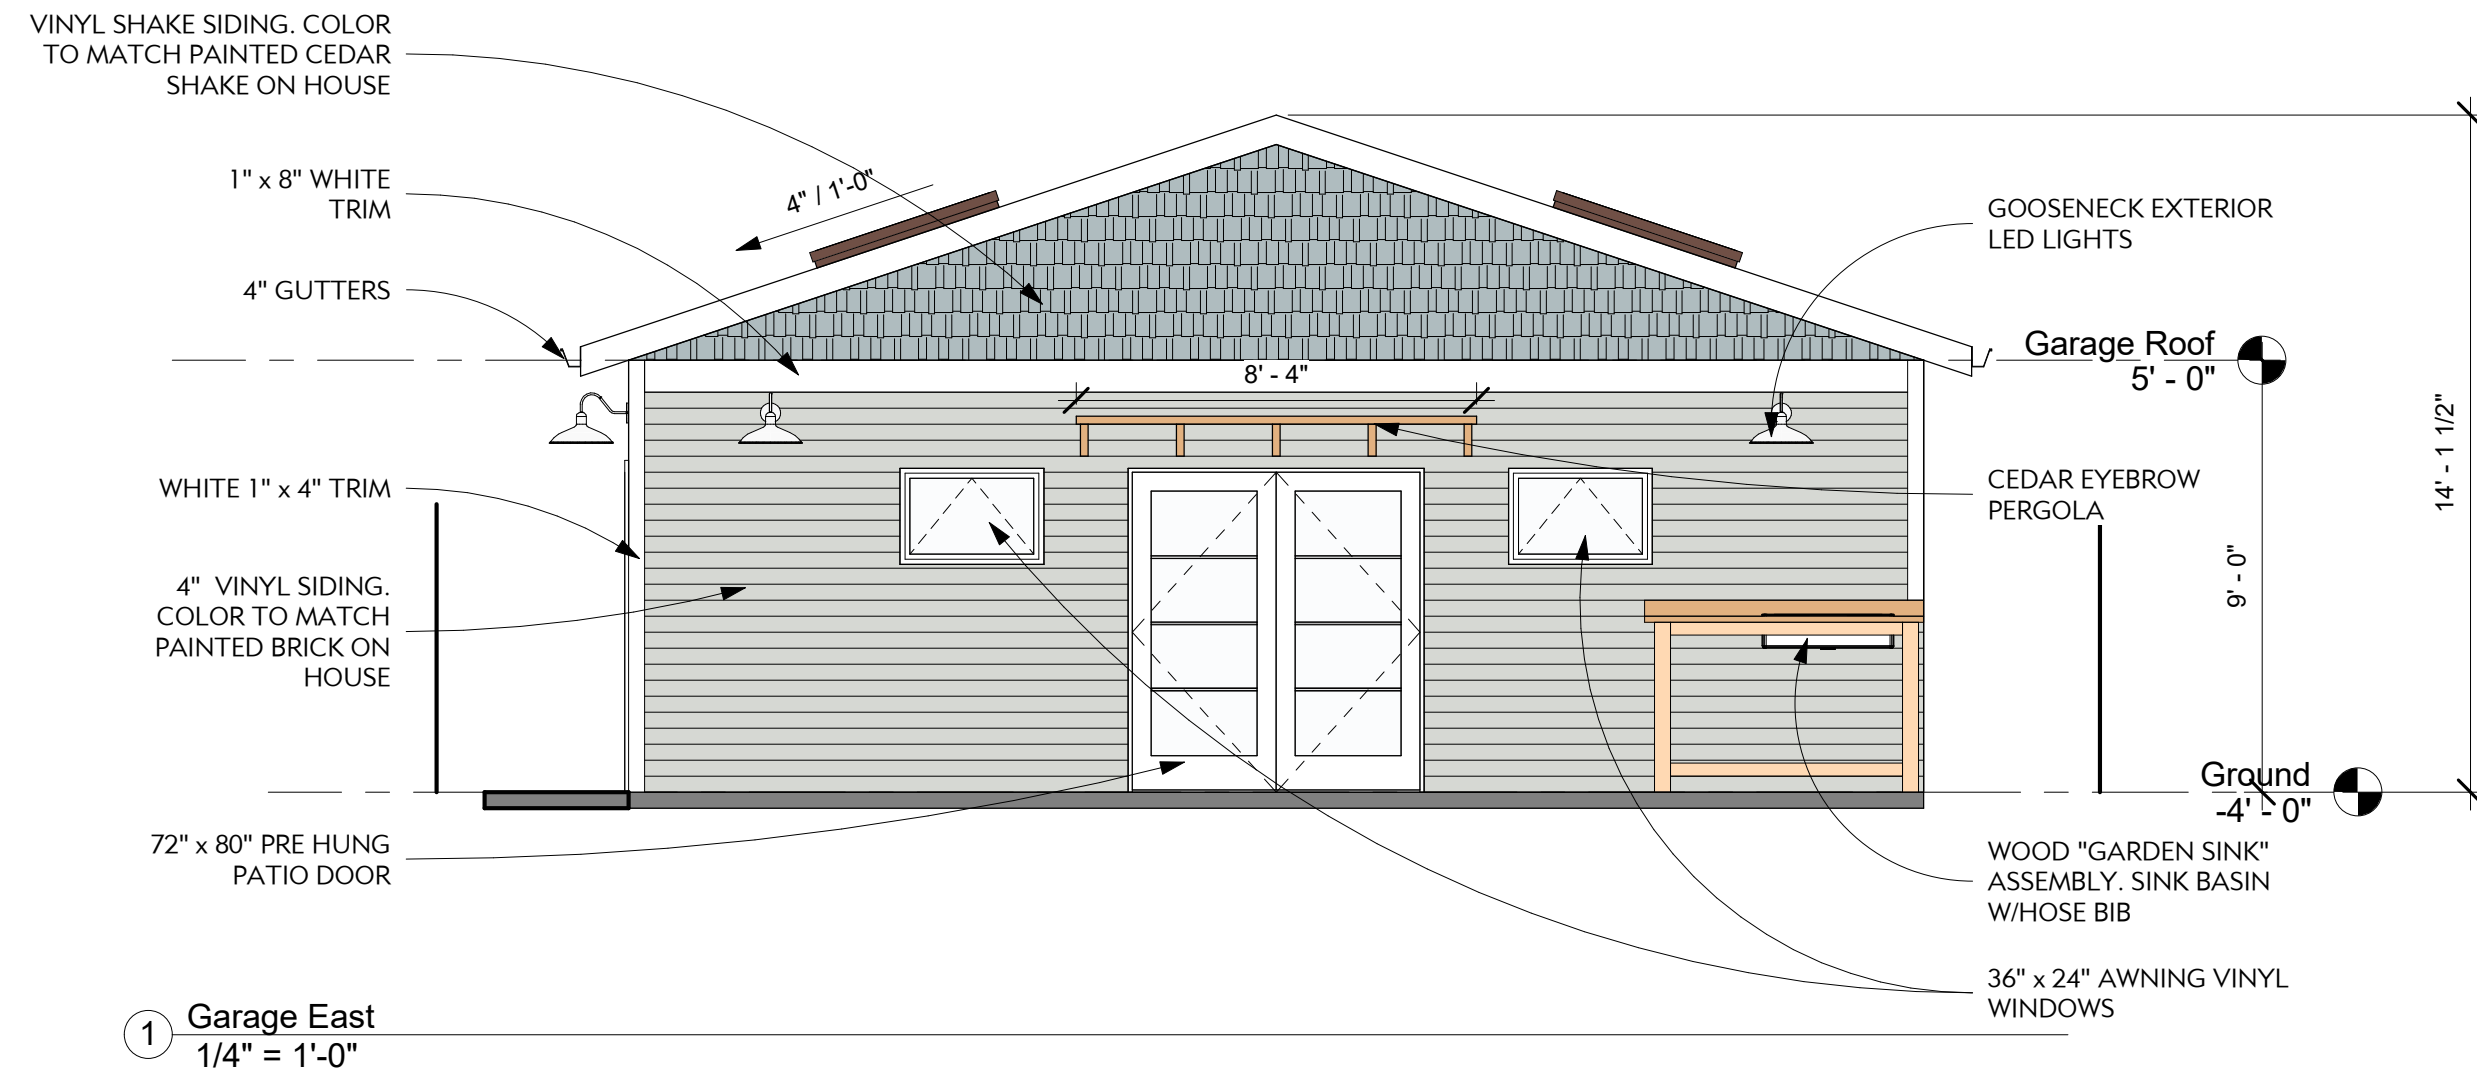


1 Garage East
 1/4" = 1'-0"

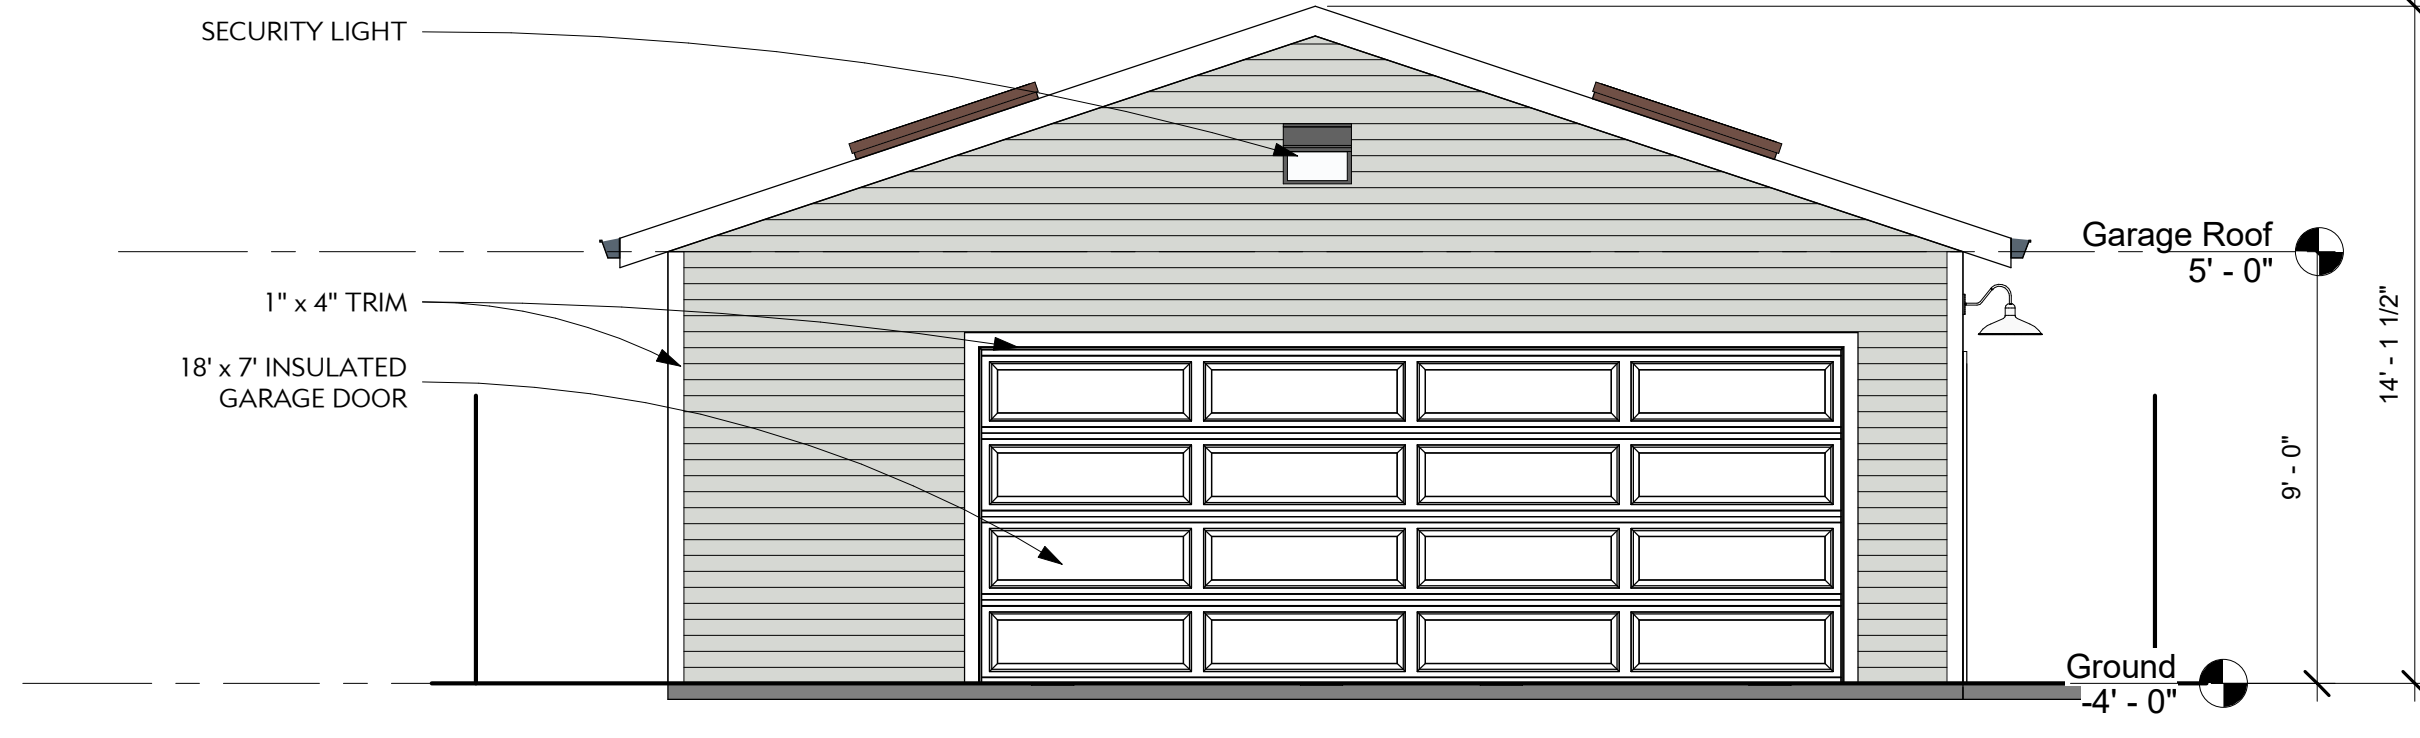


3 Garage West
 1/4" = 1'-0"

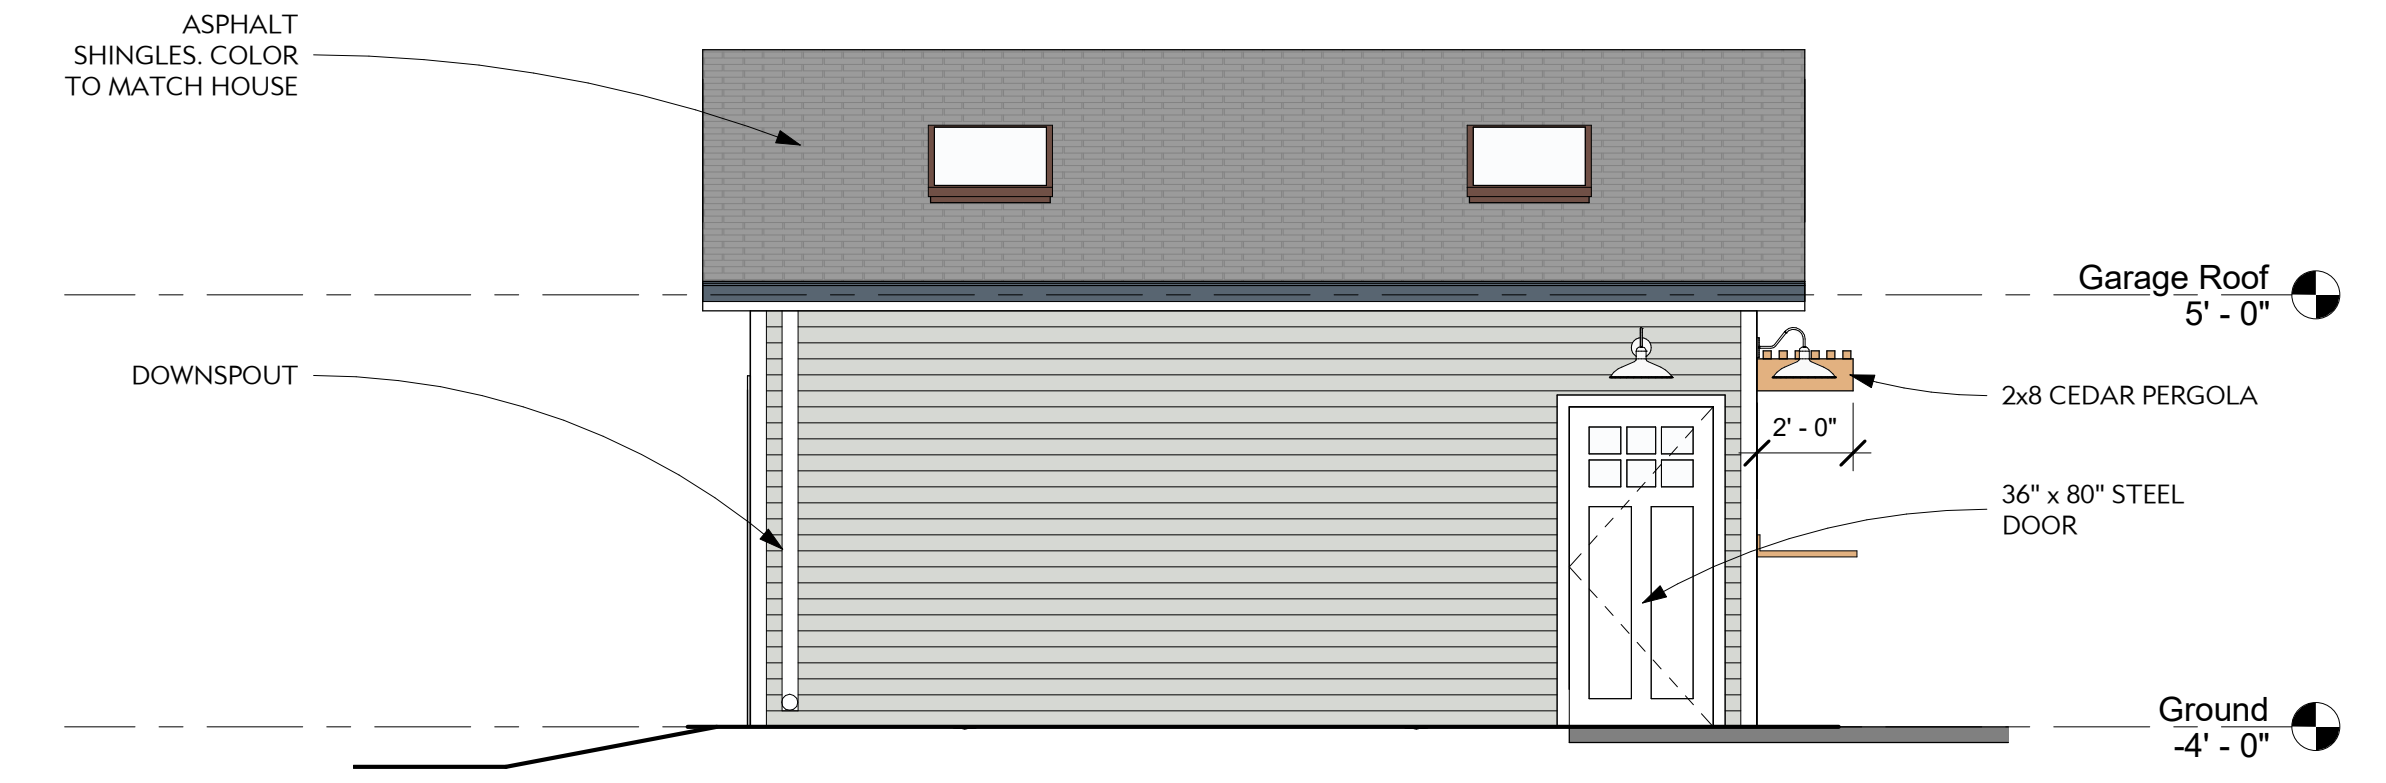


4 Elevation 3 - a
 1/4" = 1'-0"

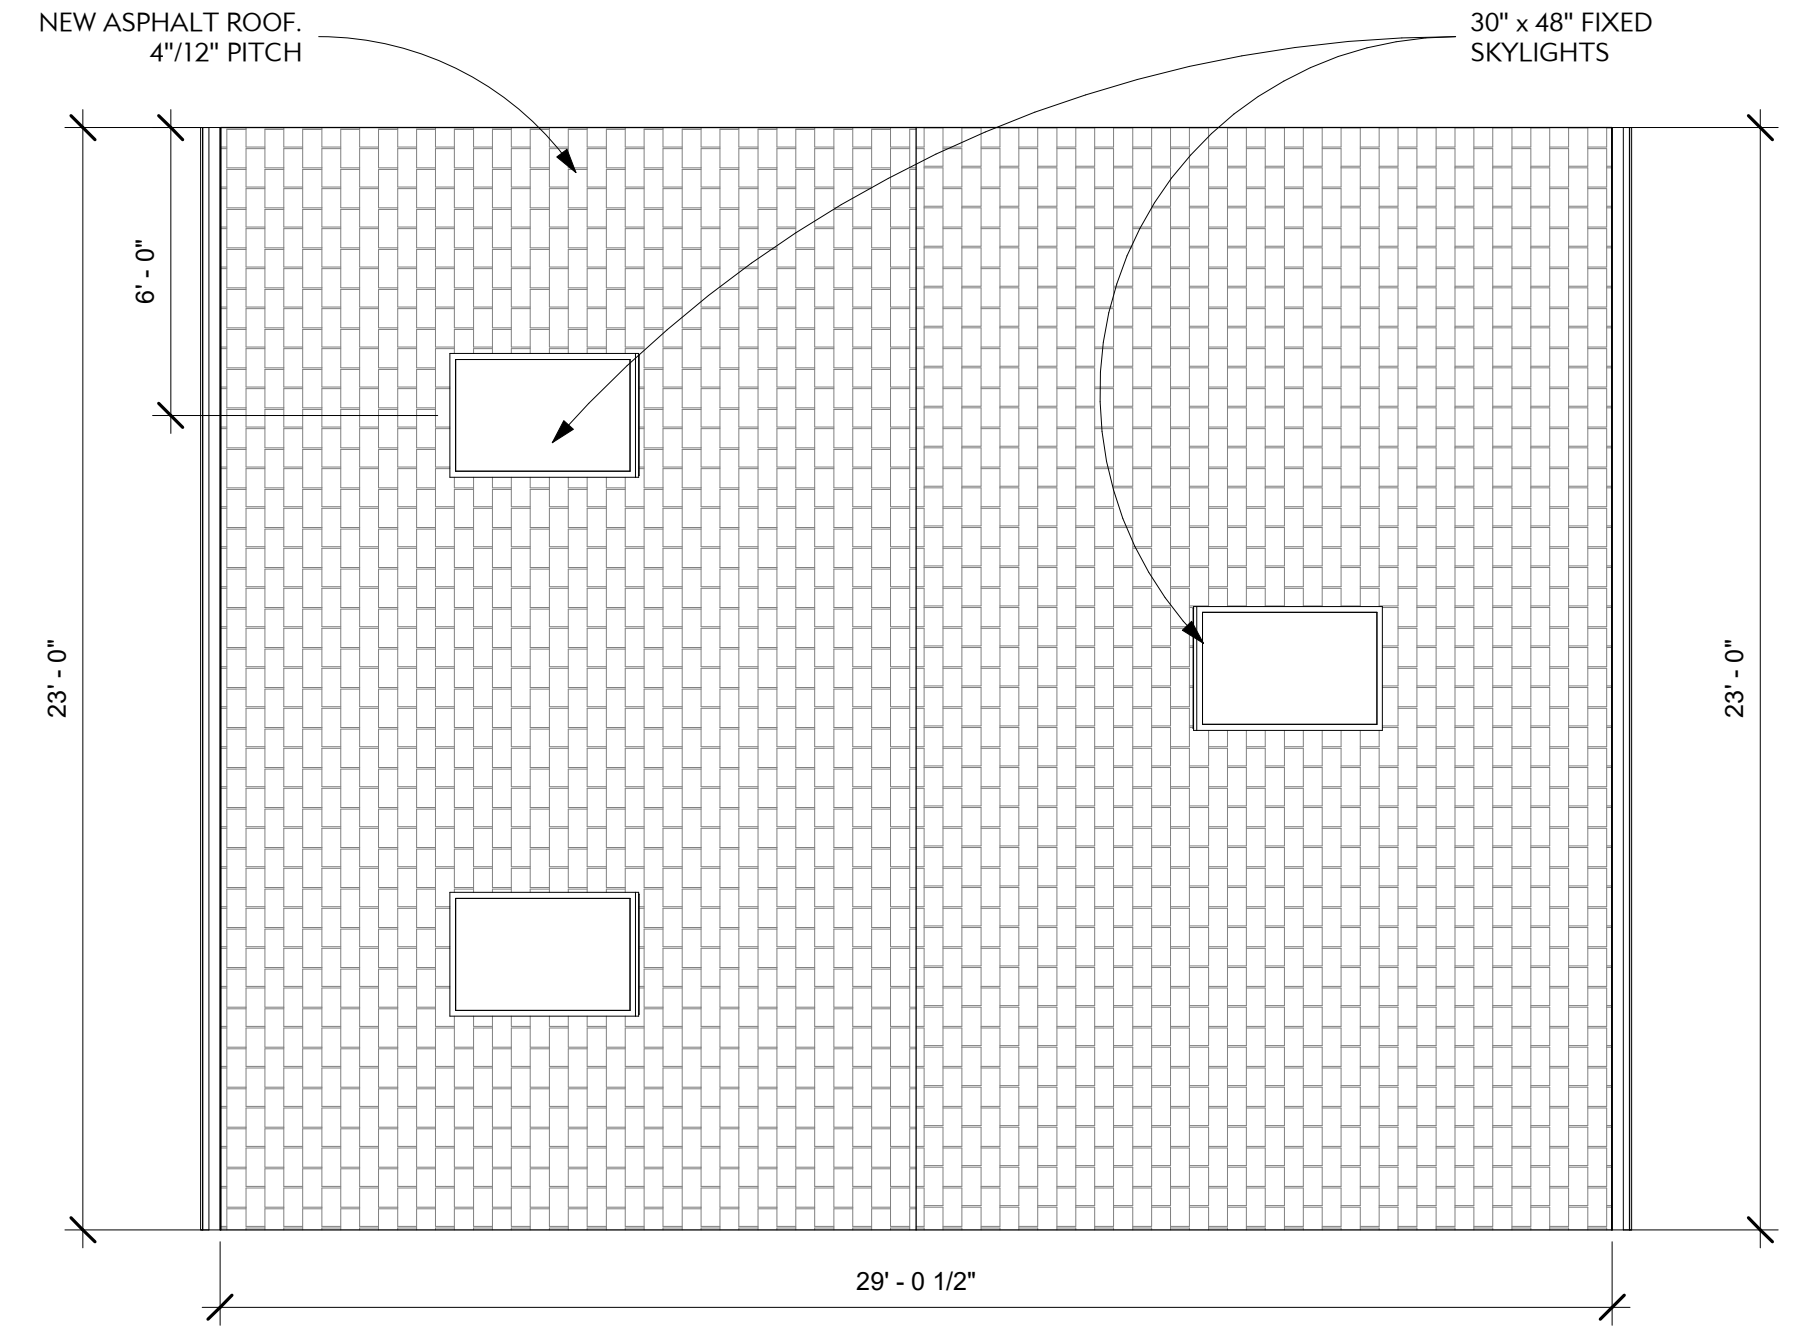


5 Garage Roof
 1/4" = 1'-0"

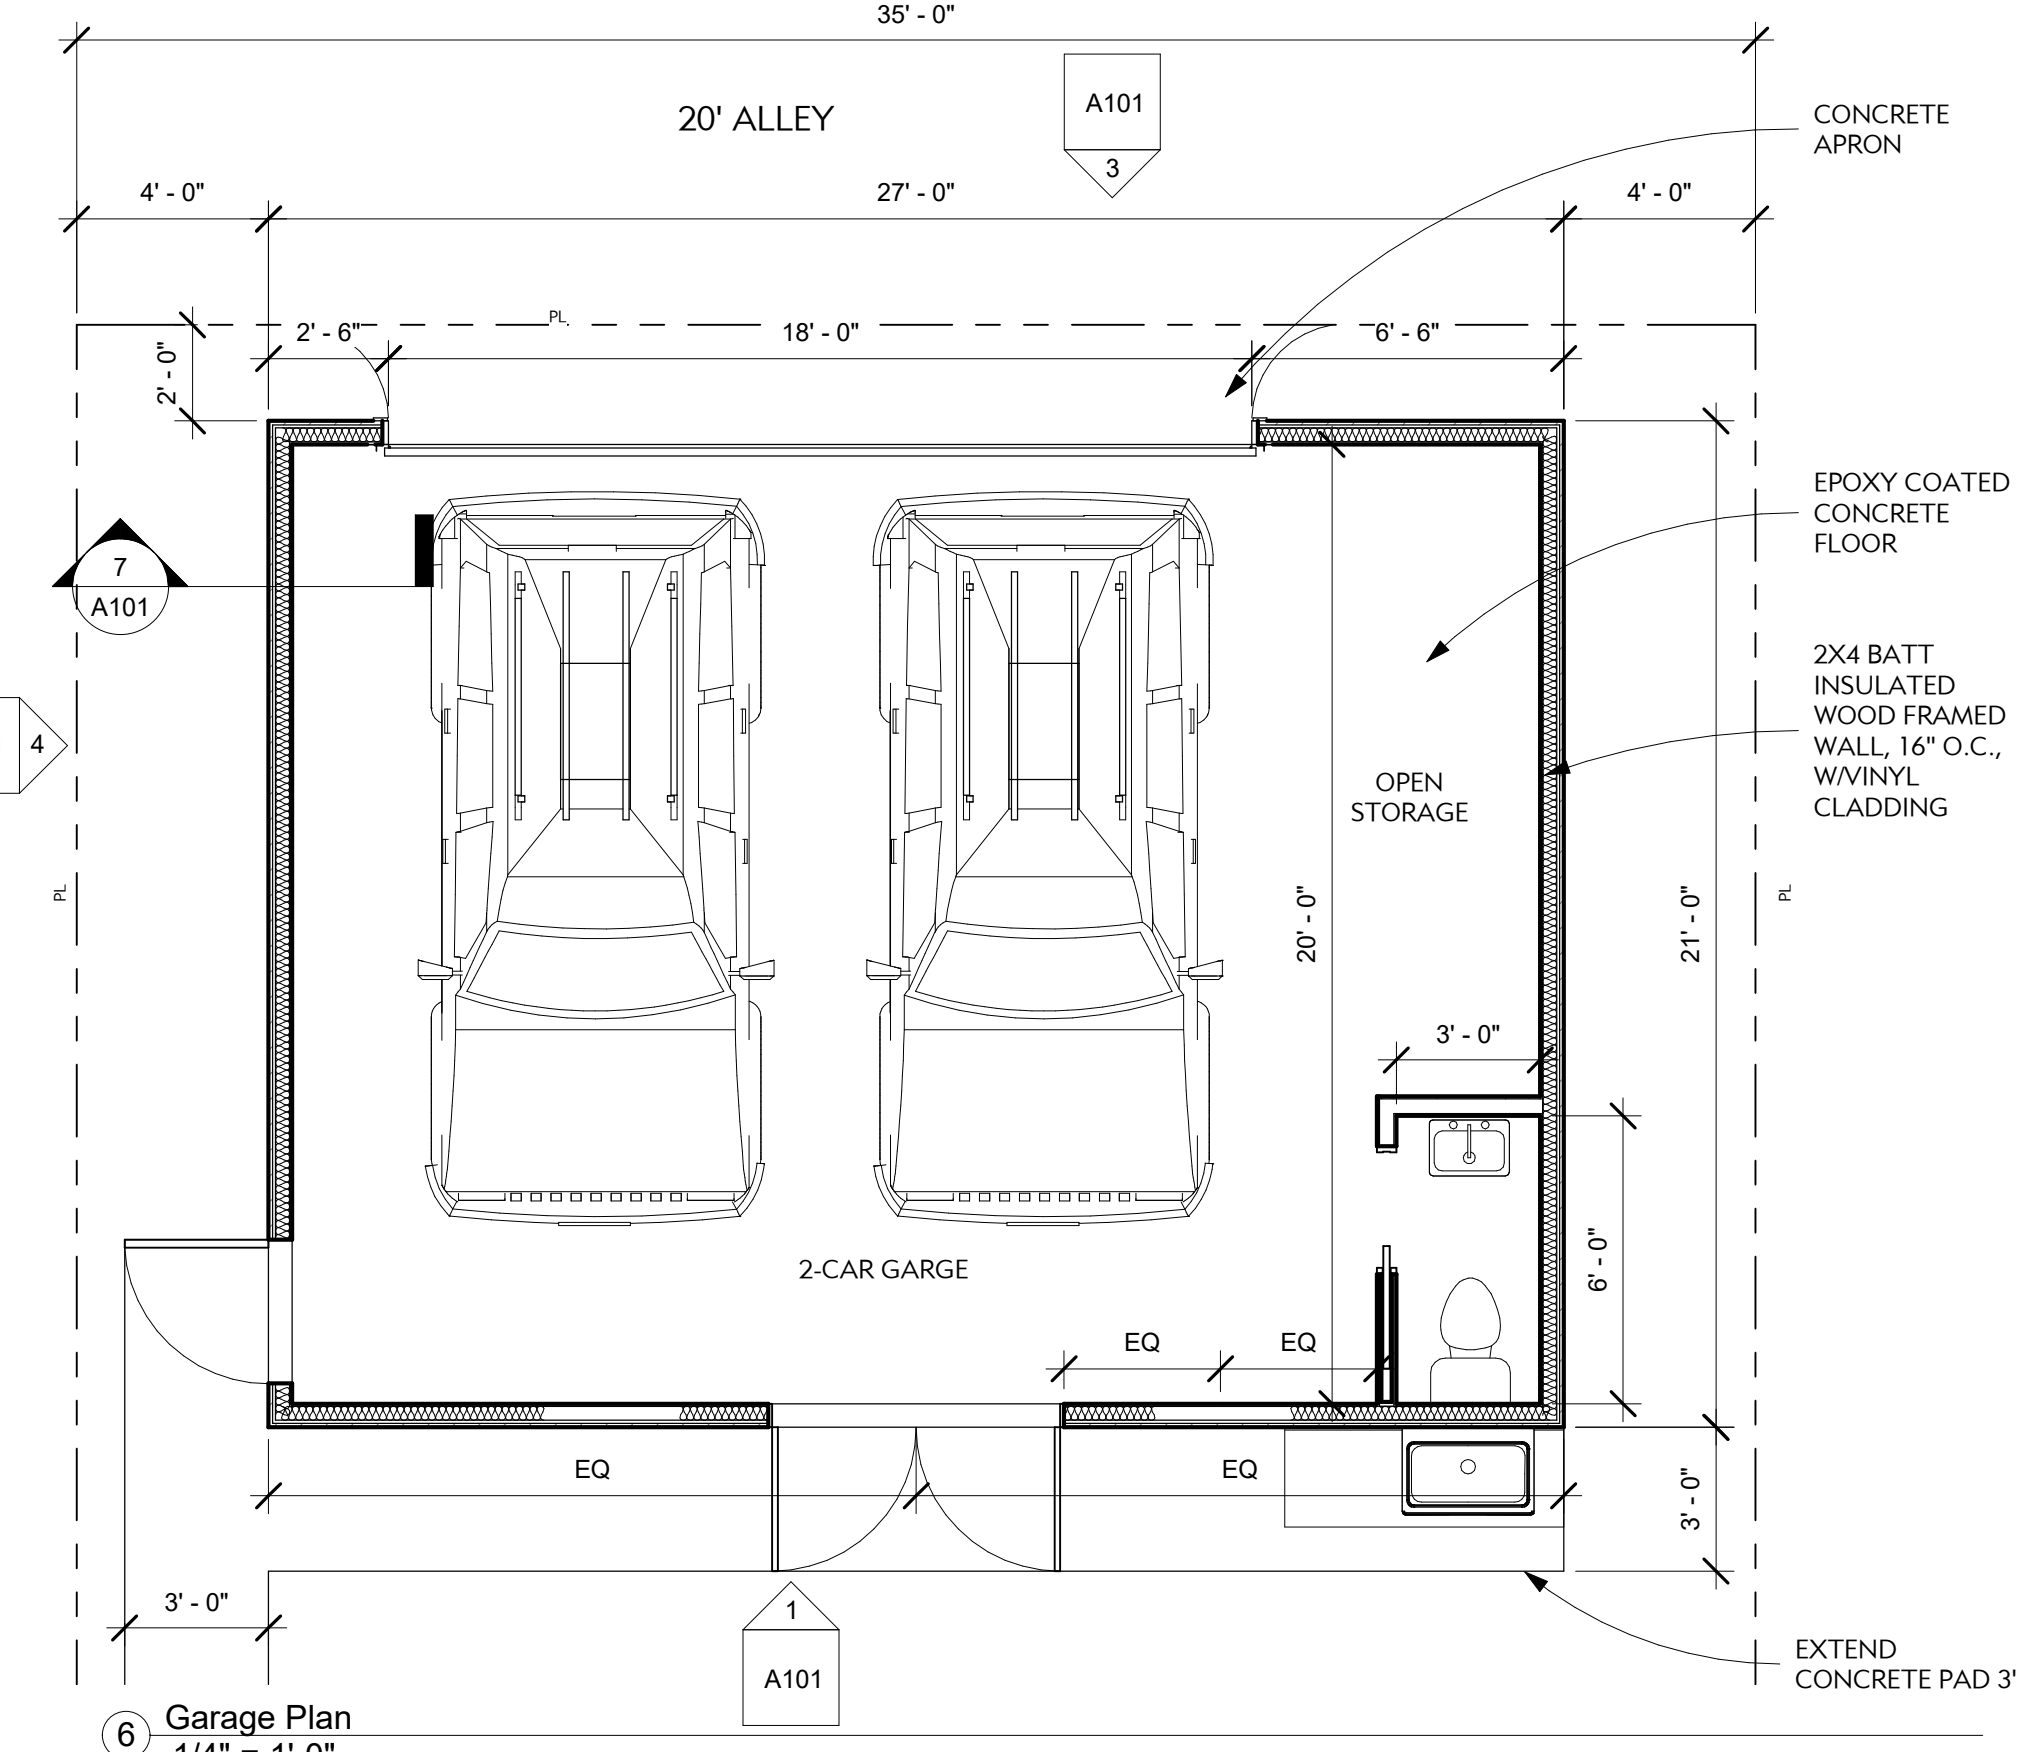

6 Garage Plan
 1/4" = 1'-0"

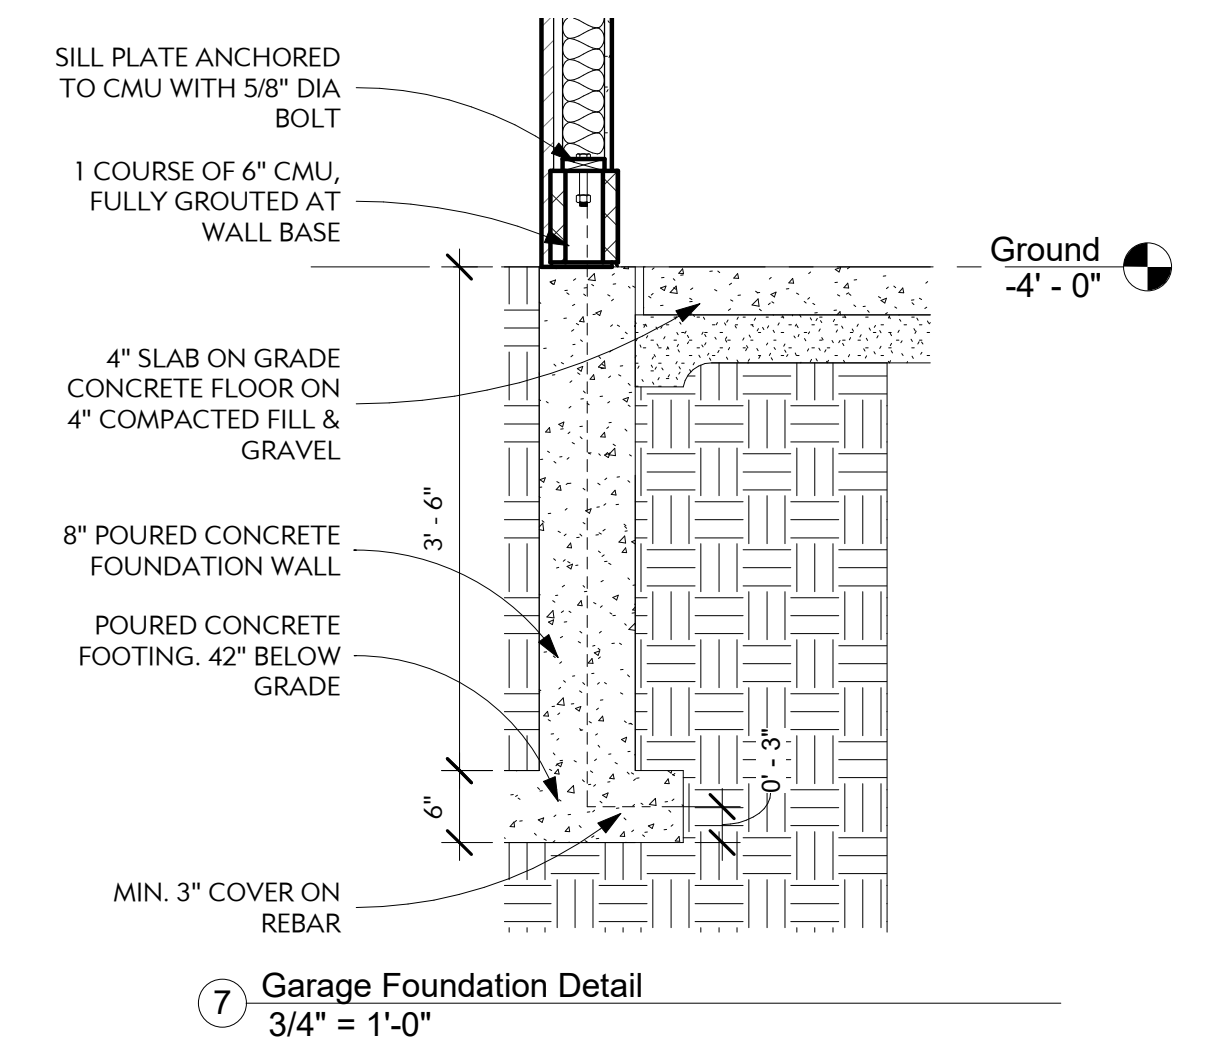


7 Garage Foundation Detail
 3/4" = 1'-0"

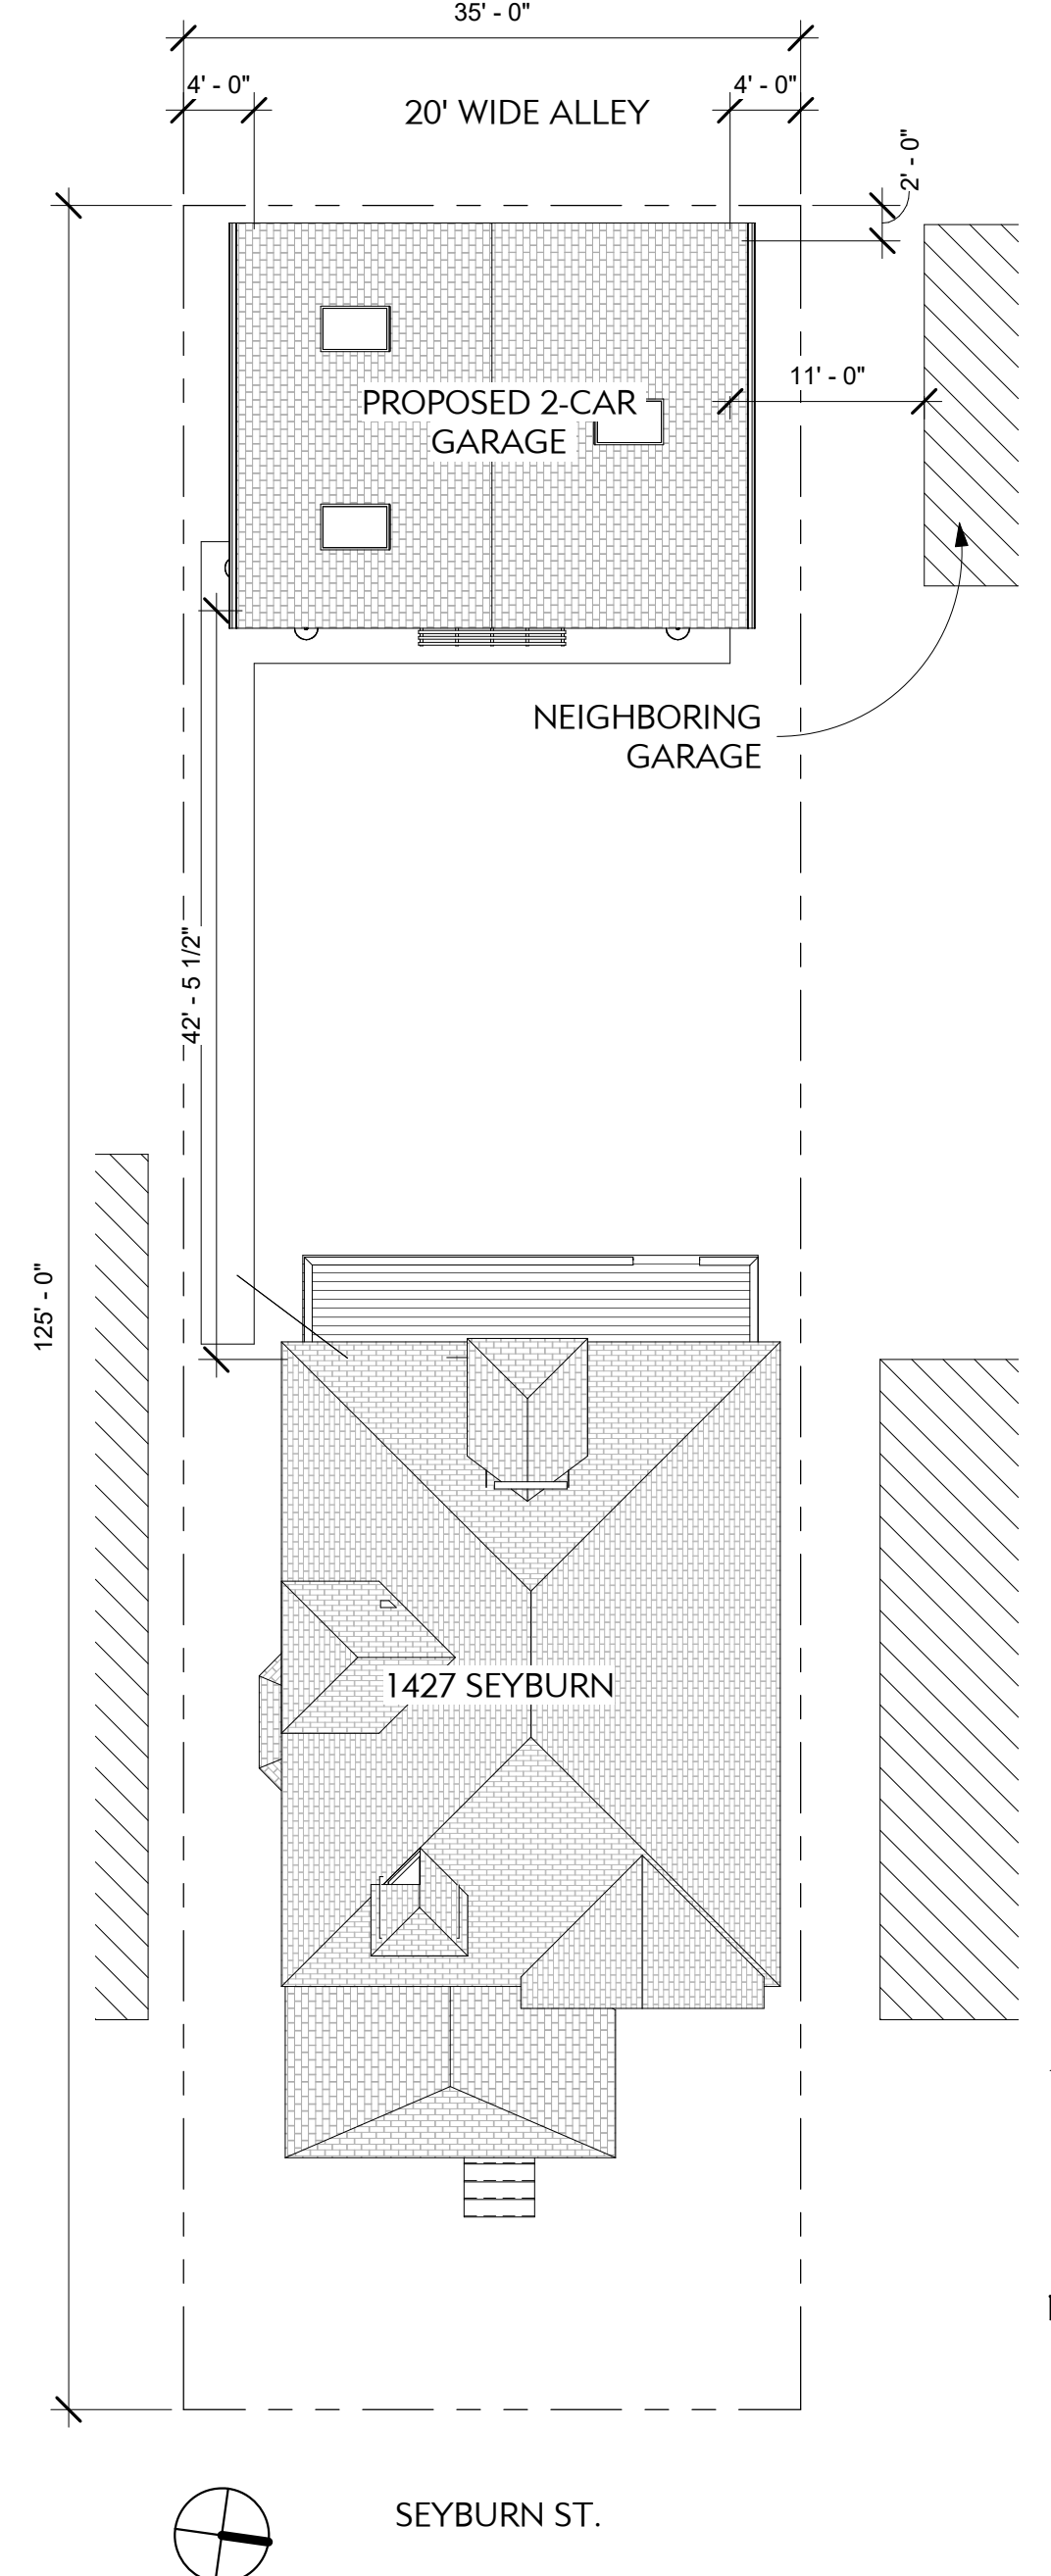

2 Site
 3/32" = 1'-0"

| |
|------------|
| 04.05.21 |
| PERMIT SET |
| 1 |

1427 Seyburn Garage
 1427 Seyburn St
 Detroit, MI 48214

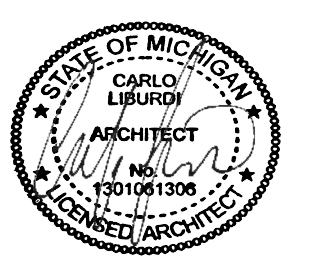

DRAWN: CFL
 PROJECT DATE: 08.05.18
 PROJECT #: Project Number

Garage Plans & Elevations

A101