


TOP RAIL TO BE ANCHORED TO CORNER OF EXISTING STRUCTURE.

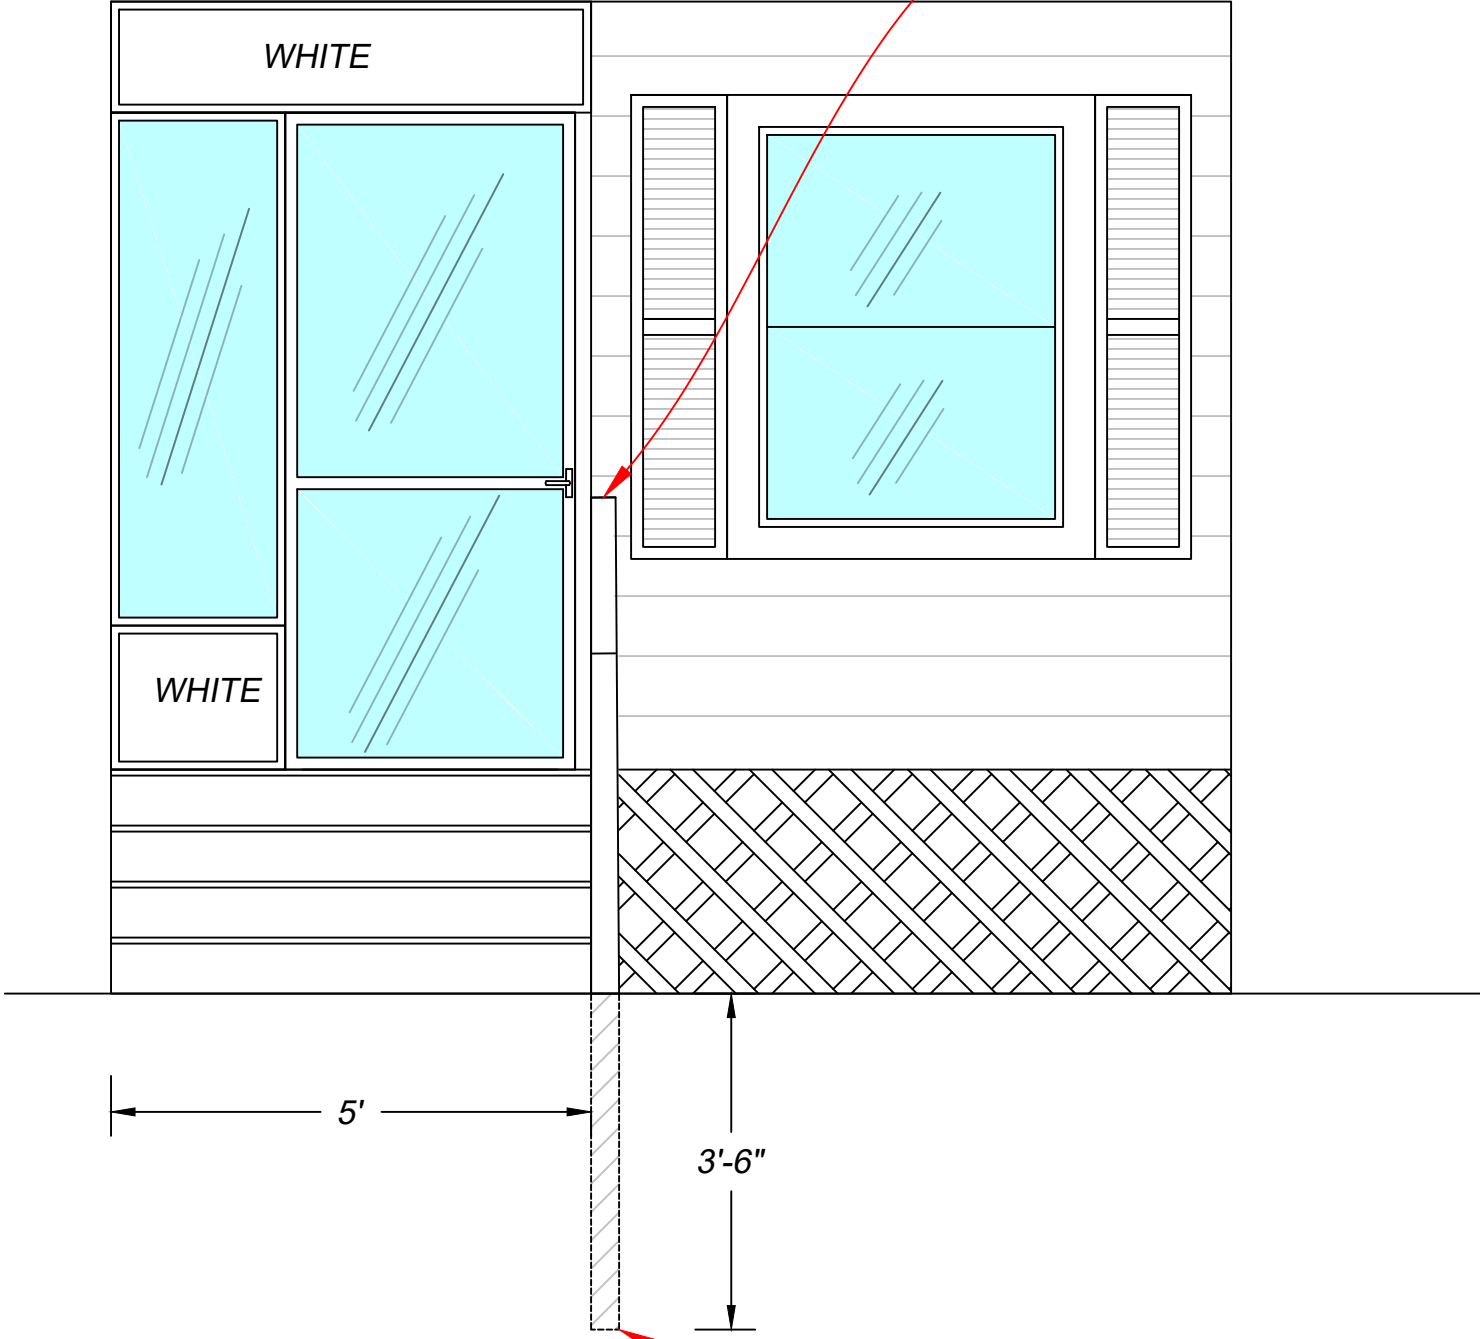

BOTTOM RAIL POST TO BE SET MIN. 42" BELOW GRADE.

MRC R311.7.7  
REQUIRES AT LEAST ONE HANDRAIL  
PROVIDED ON ONE SIDE OF CONTINUOUS  
RUN OF TREADS OR FLIGHT WITH FOUR  
OR MORE RISERS.

APPROVED BY:	DATE:
CUSTOMER APPROV:	DATE:
DRAWN BY: S.A. FERRISE	
PORCH REPAIR & CONCRETE AS SAME	
JOB NUMBER: TM2003	
SCALE: 1/2" = 1'	
DATE: 13-MAY-2020	
<b>WILSON RESIDENCE</b> <b>14801 PENROD</b> <b>DETROIT, MI 48223</b> <b>313-338-9767</b>	