



Albert Kahn Associates, Inc.
The Fisher Building
3011 W. Grand Blvd., Suite 1800
Detroit, Michigan 48202-3000

Issue History	
No.	Date
HDC REVIEW	10/16/20
No. Description	Date
Refer to Sheet Index For Complete Issue History	

DISCLAIMER:
The Albert Kahn Associates, Inc. regularly updates electronic files during the development of a project. As a result, the data included in any CAD file or drawing prior to its final release does not necessarily reflect the complete scope or content as defined in the contract. The contents in these files may therefore be preliminary, inaccurate, or in progress, and subject to change. Furthermore, the information contained herein is the exclusive property of Albert Kahn Associates, Inc. The original files represented here by this information shall not be used, altered, or reproduced in any manner without the express written consent of the Albert Kahn Associates, Inc.

Registration Seal


REVIEW ONLY
NOT FOR
CONSTRUCTION

Key Plan




Urban League / Kahn Home Restoration
208 Mack Ave.
Detroit, MI 48201


In Charge R. KOWALCZYK
Designed RJK
Drawn By RJK
Checked _____
Approved _____ Date 10/16/20
Sheet Title
DETAILS
Job No. 00293-J0 Sheet No. A-501

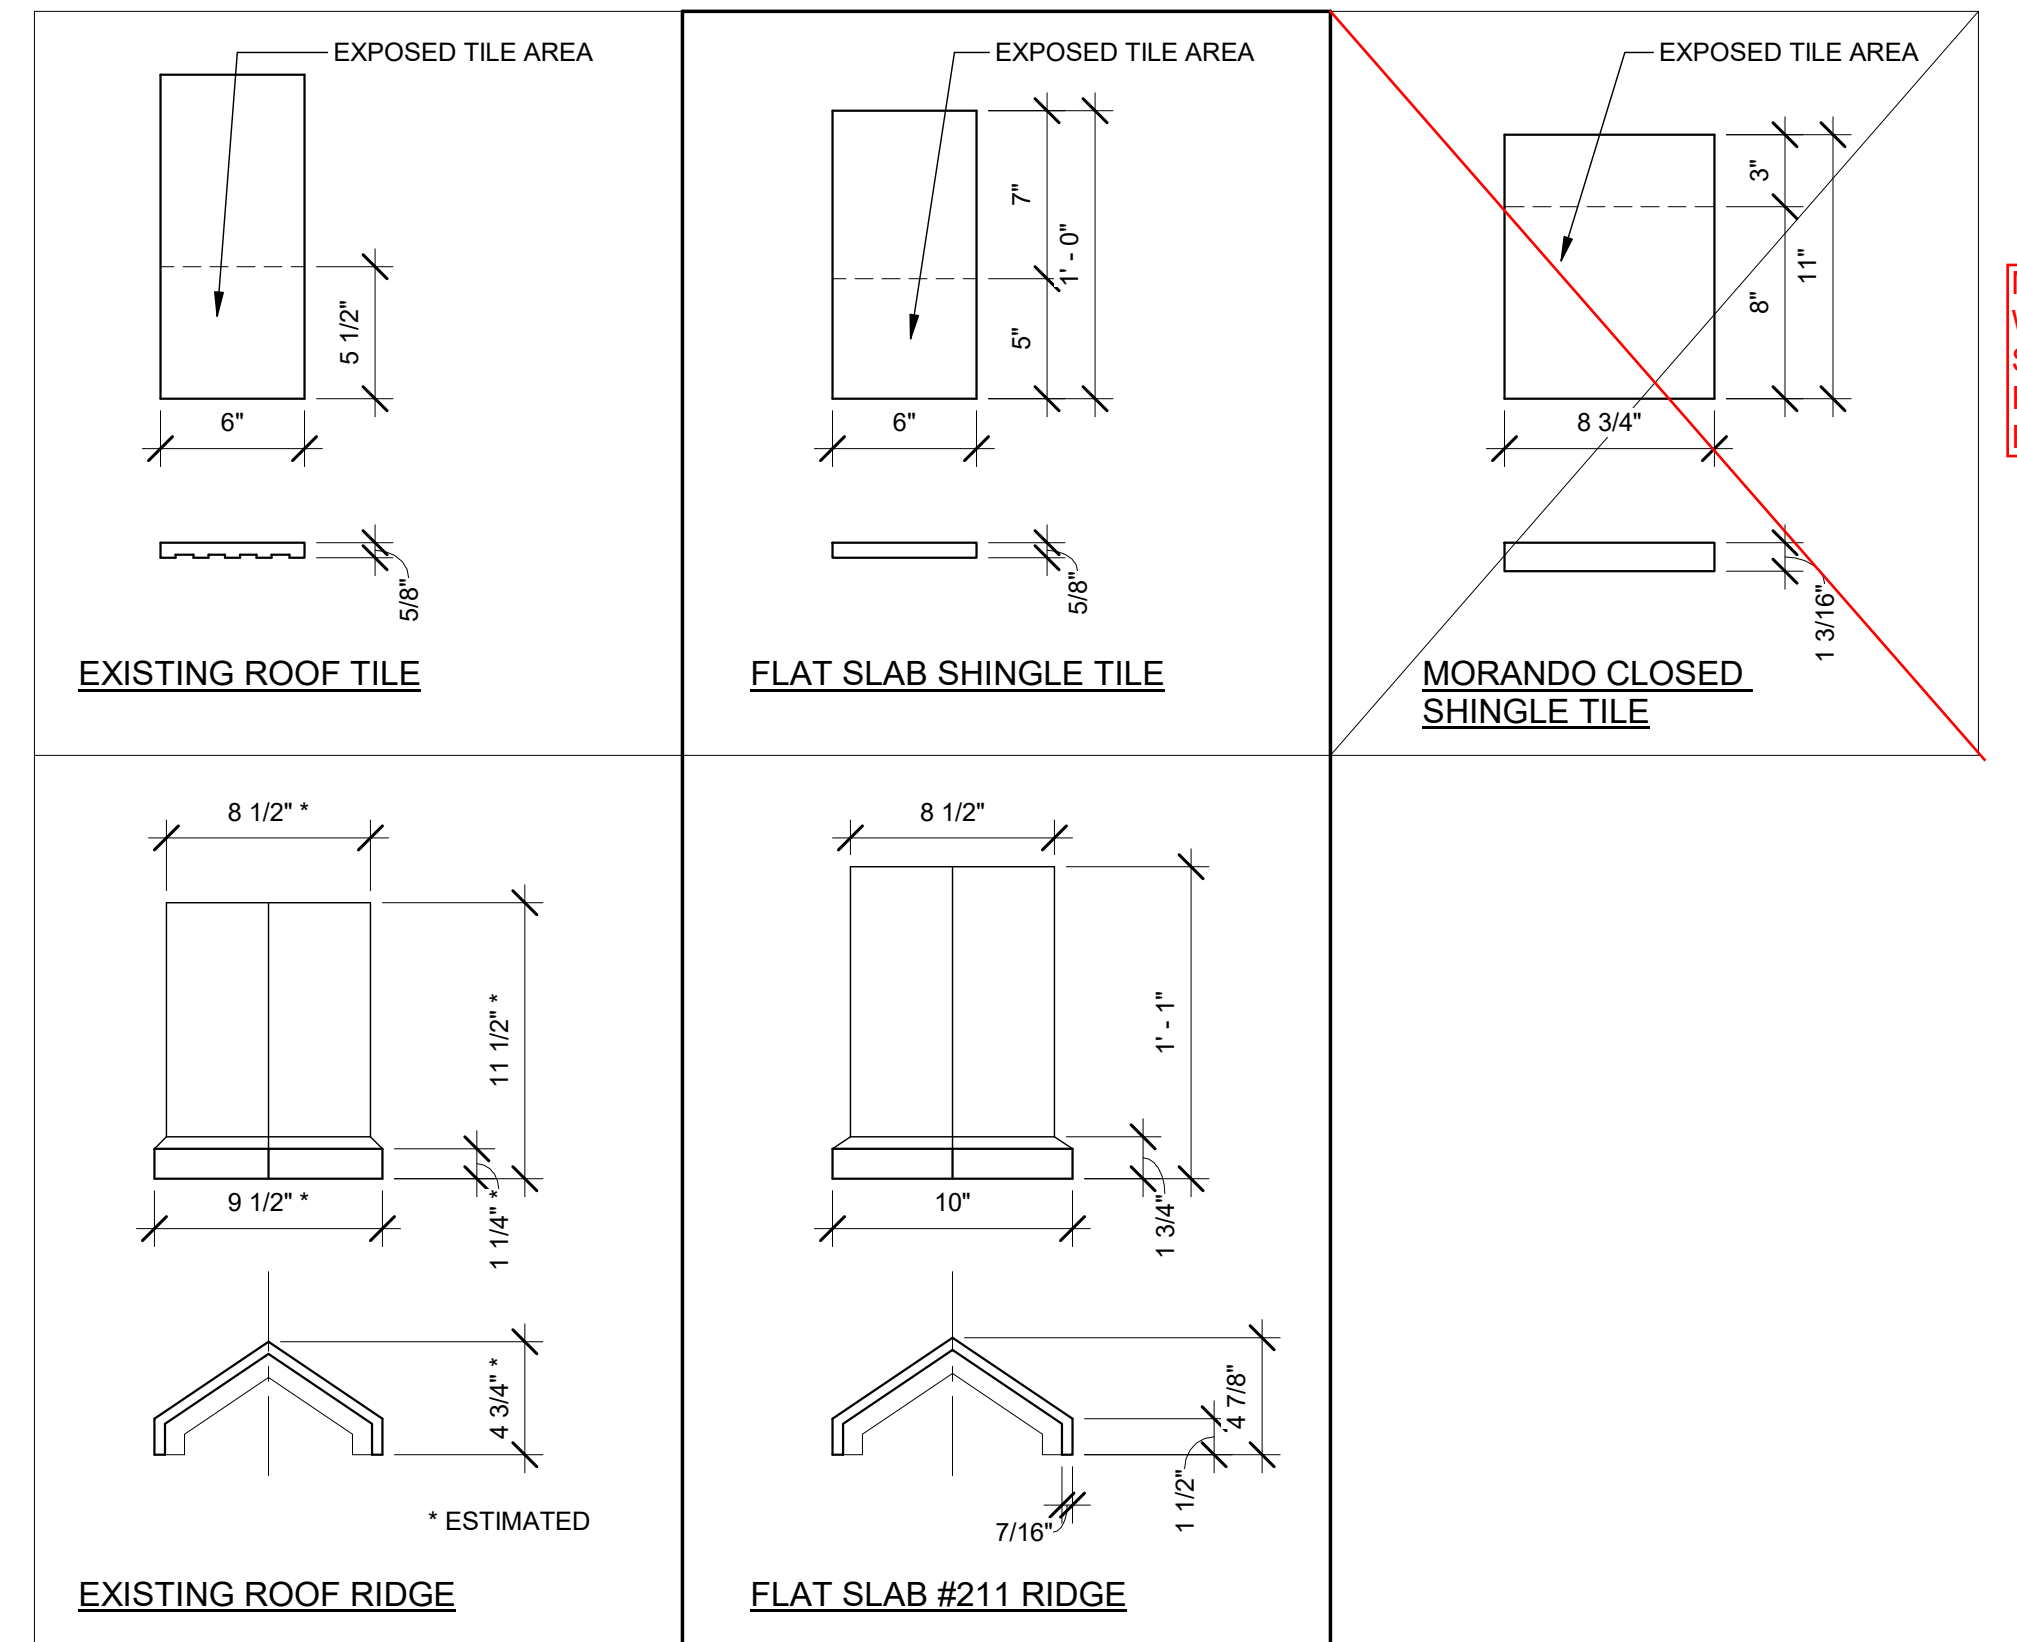


5 TILE DETAIL
1 1/2" = 1'-0"

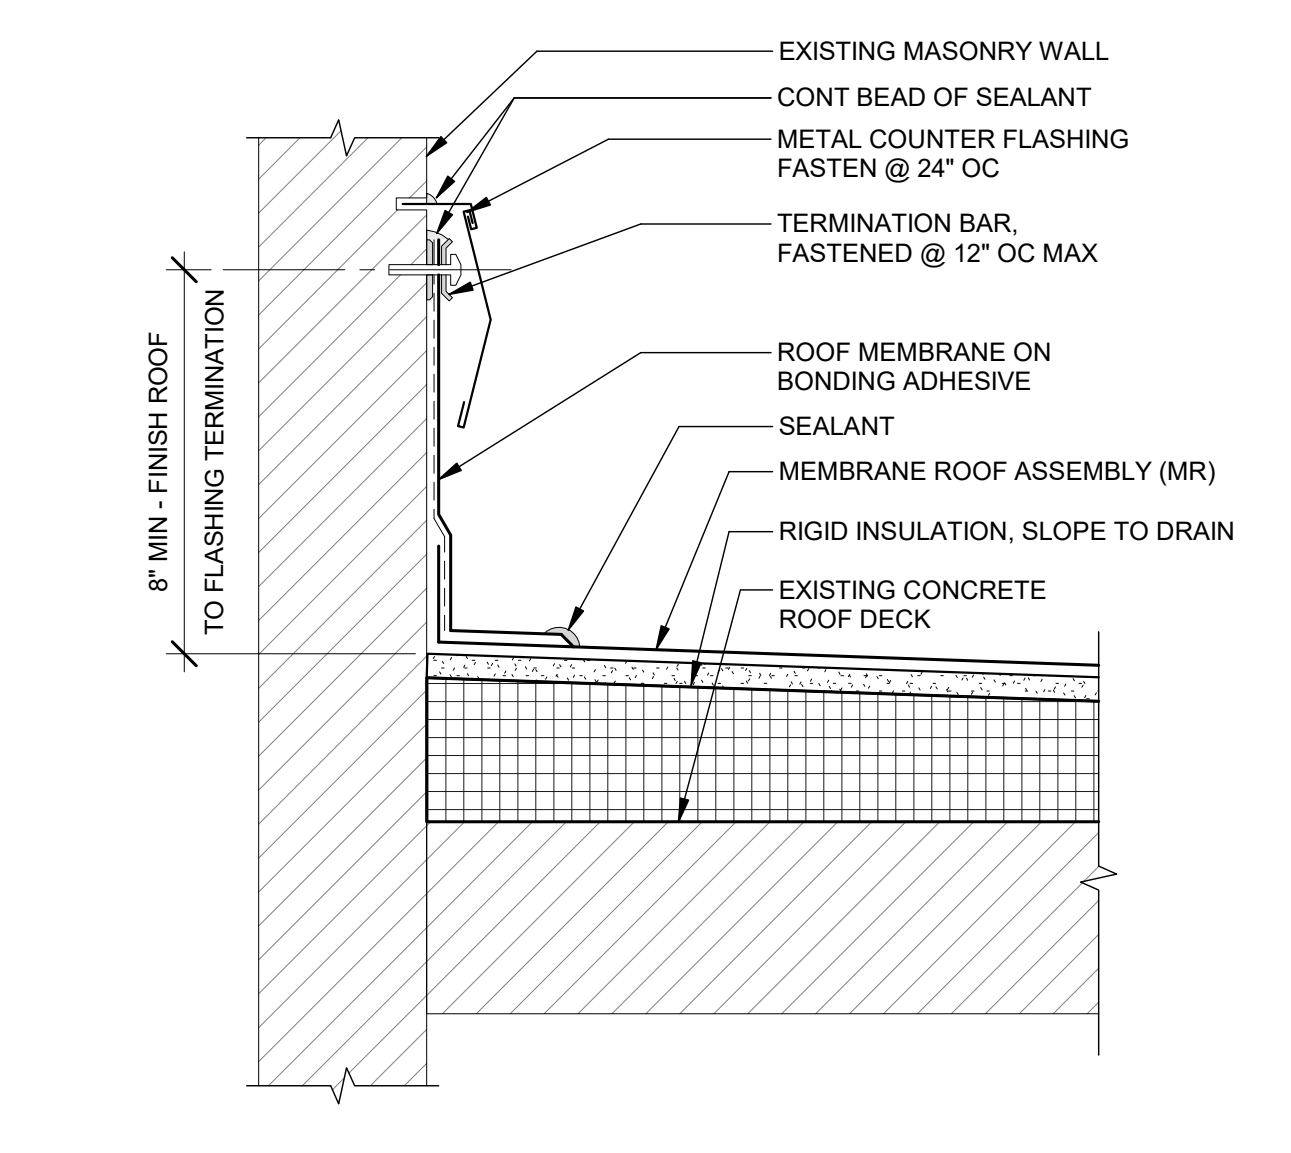

1 FLASHING AT BEARING WALL
3" = 1'-0"
A-110

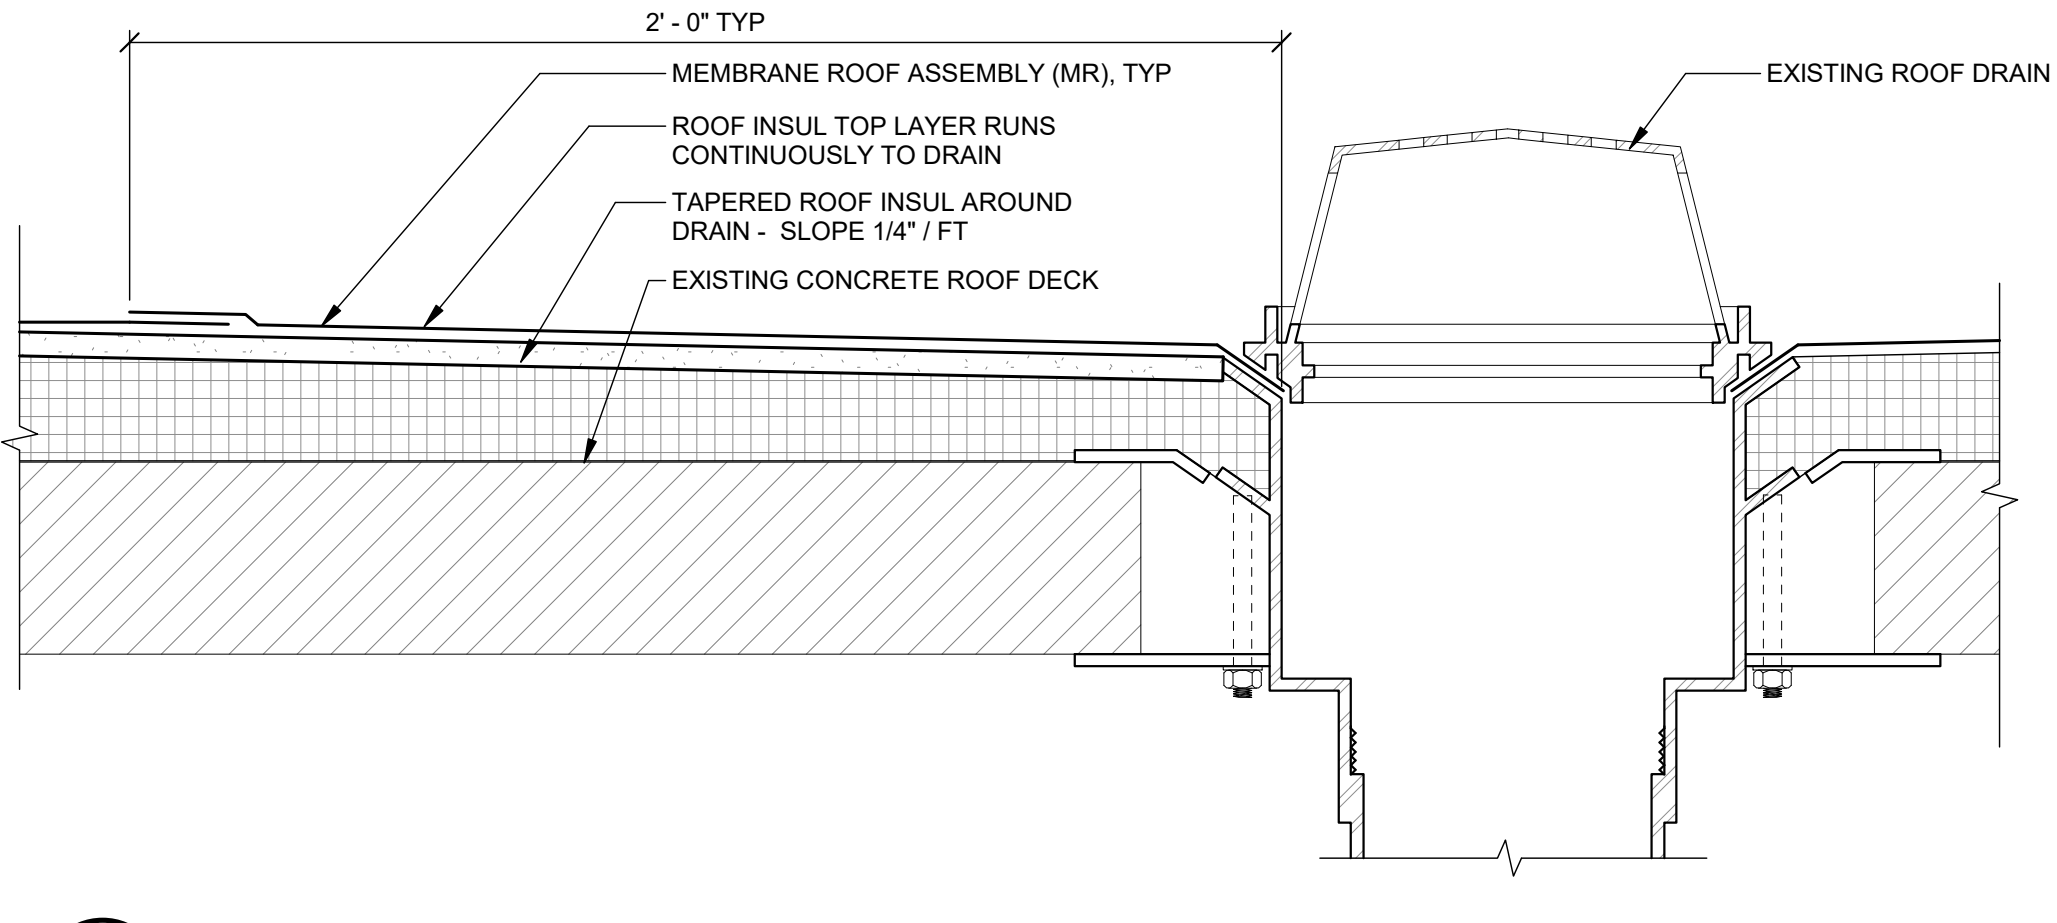

2 ROOF DRAIN - FLAT CONCRETE SLAB
3" = 1'-0"
A-110

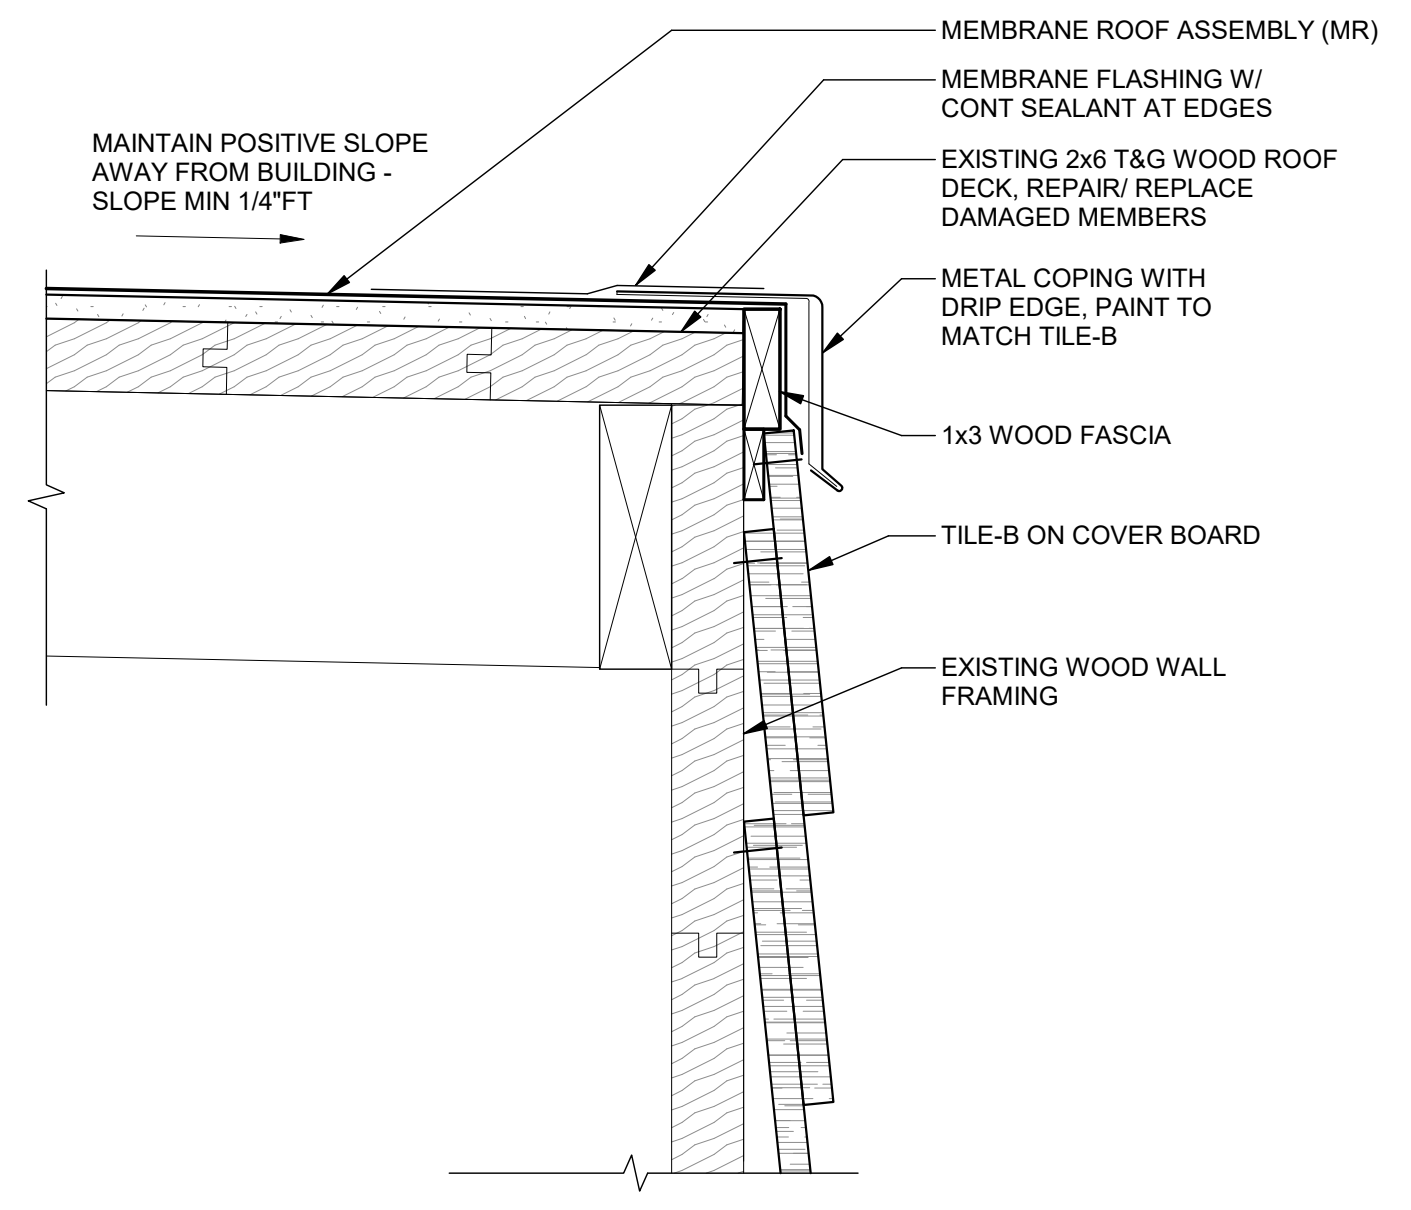

3 ROOF DETAIL AT DORMER
3" = 1'-0"
A-201