


SEMINOLE STREET

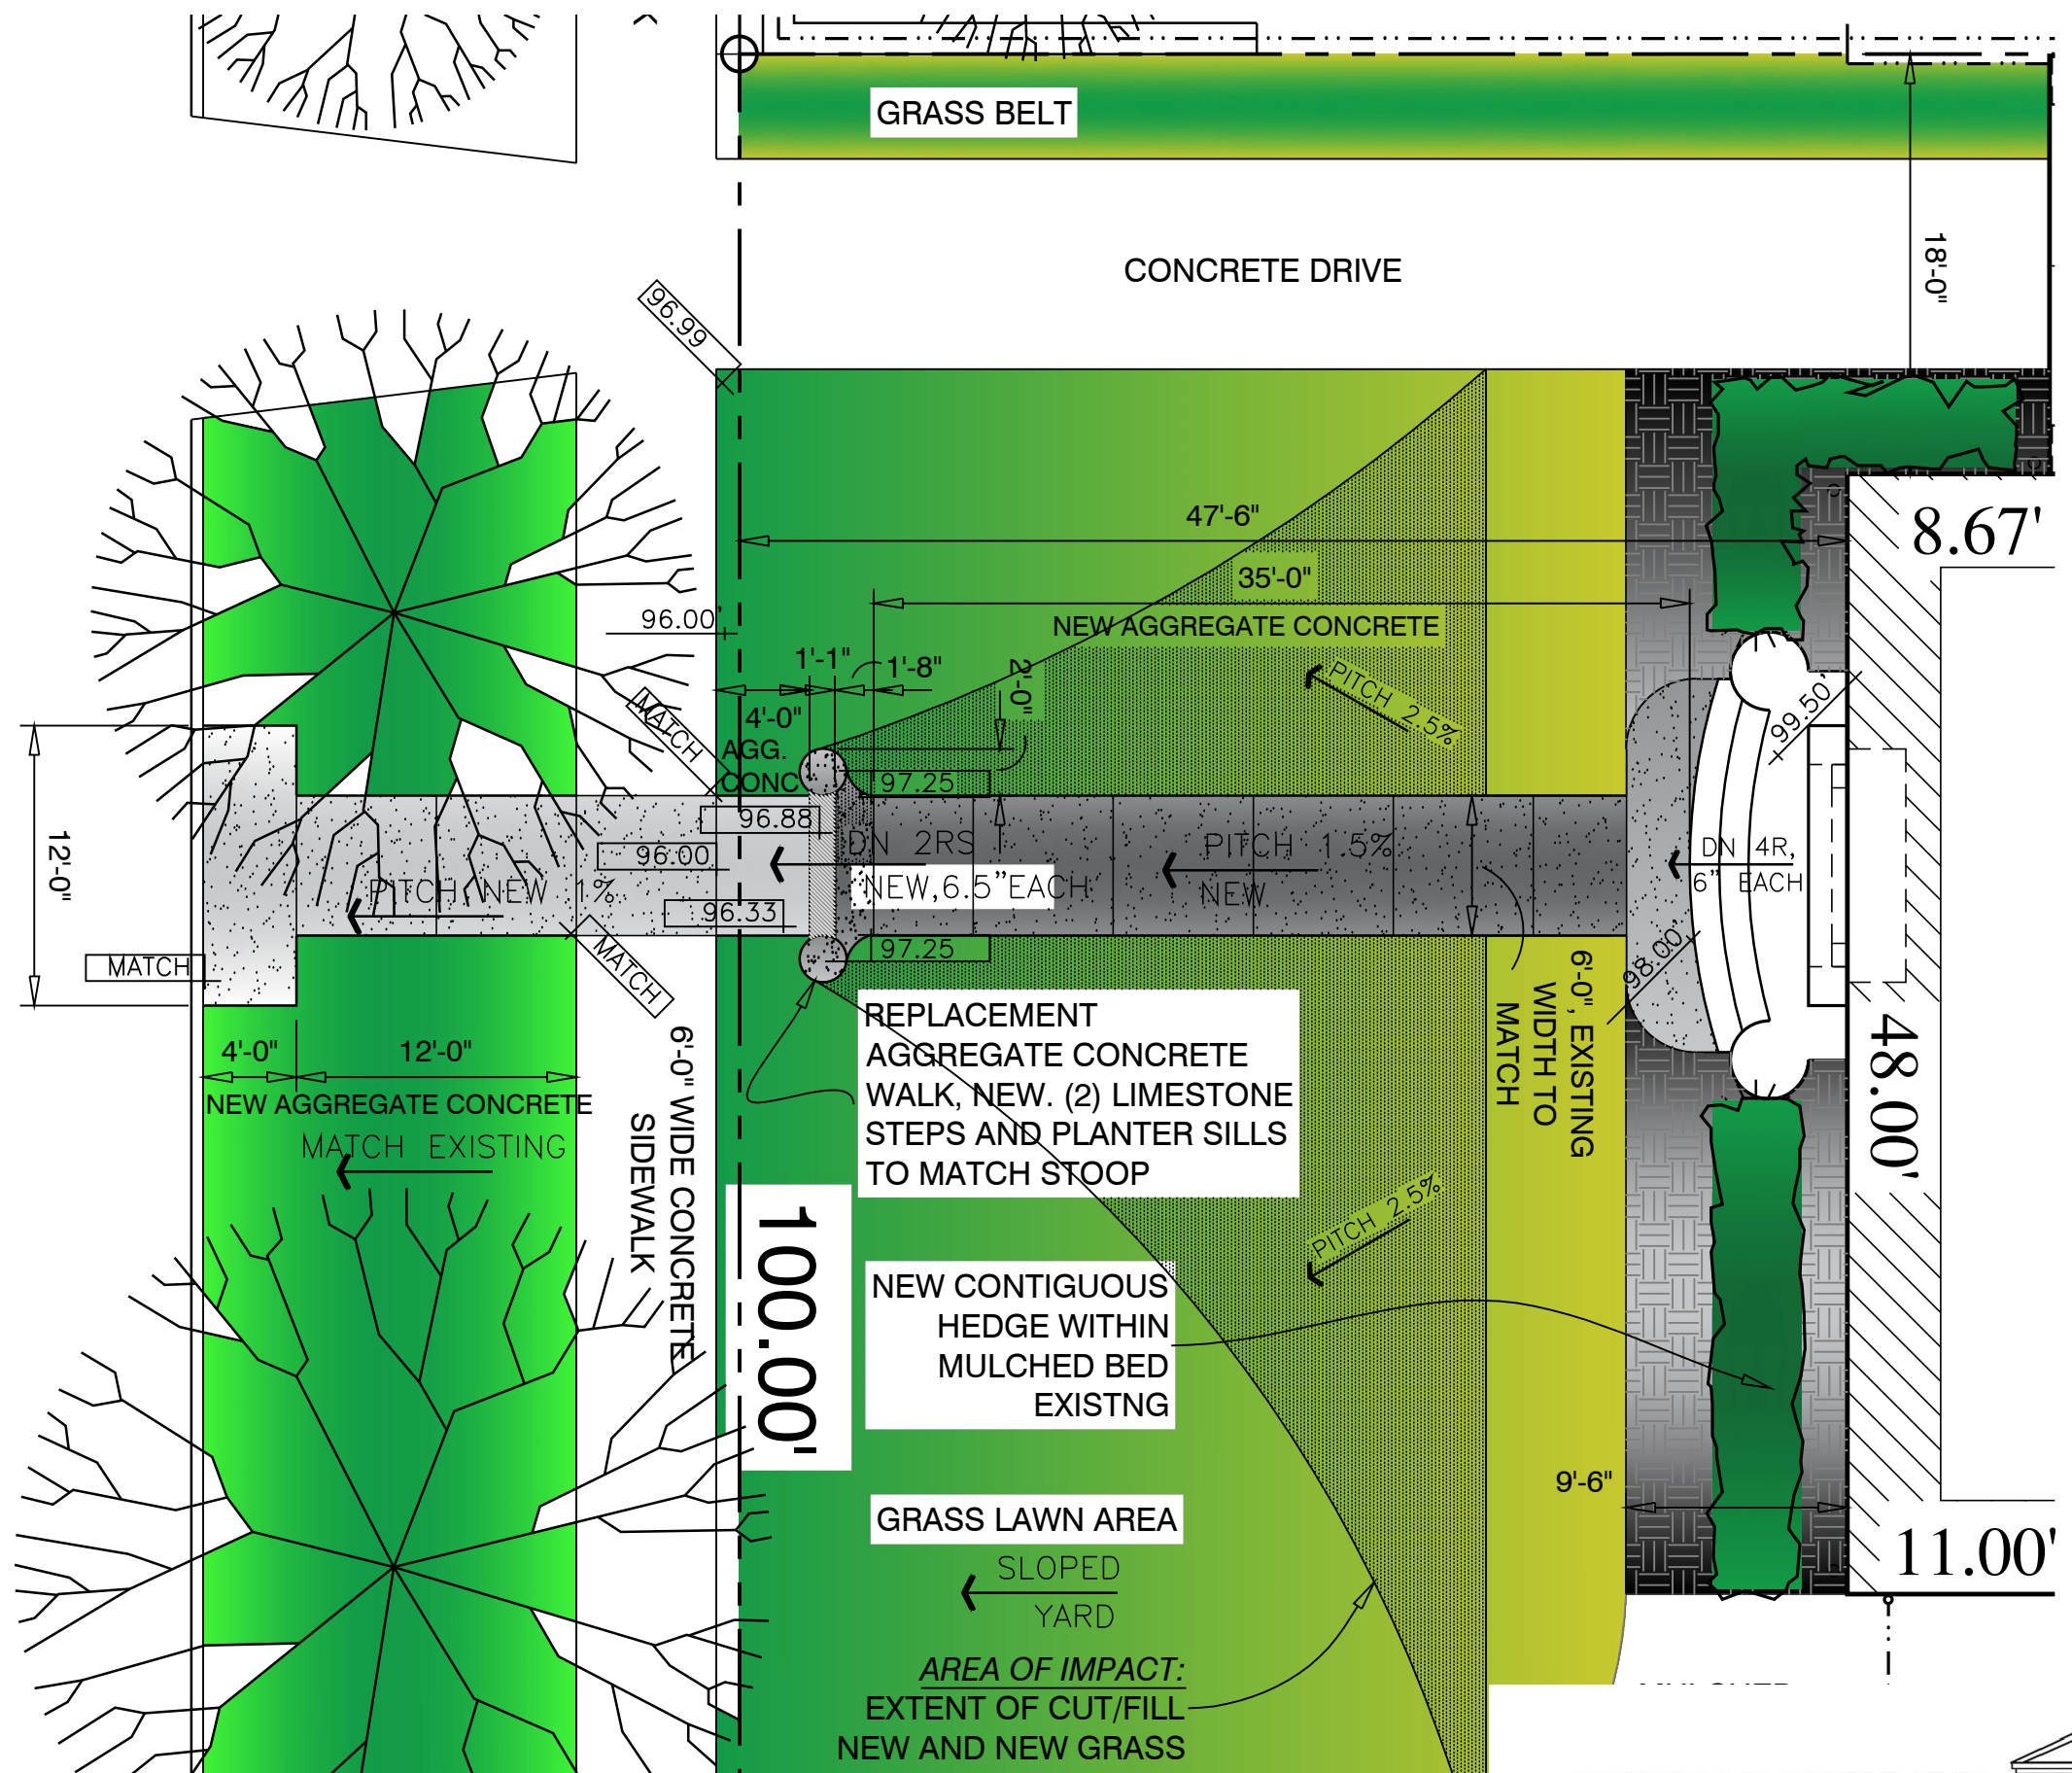

ENLARGED AREA OF WORK

SCALE: 1/8" = 1'-0"
 DATE: 09 April 2021 UPDATED