




4 Location Map
SP-1 Scale: n.t.s.

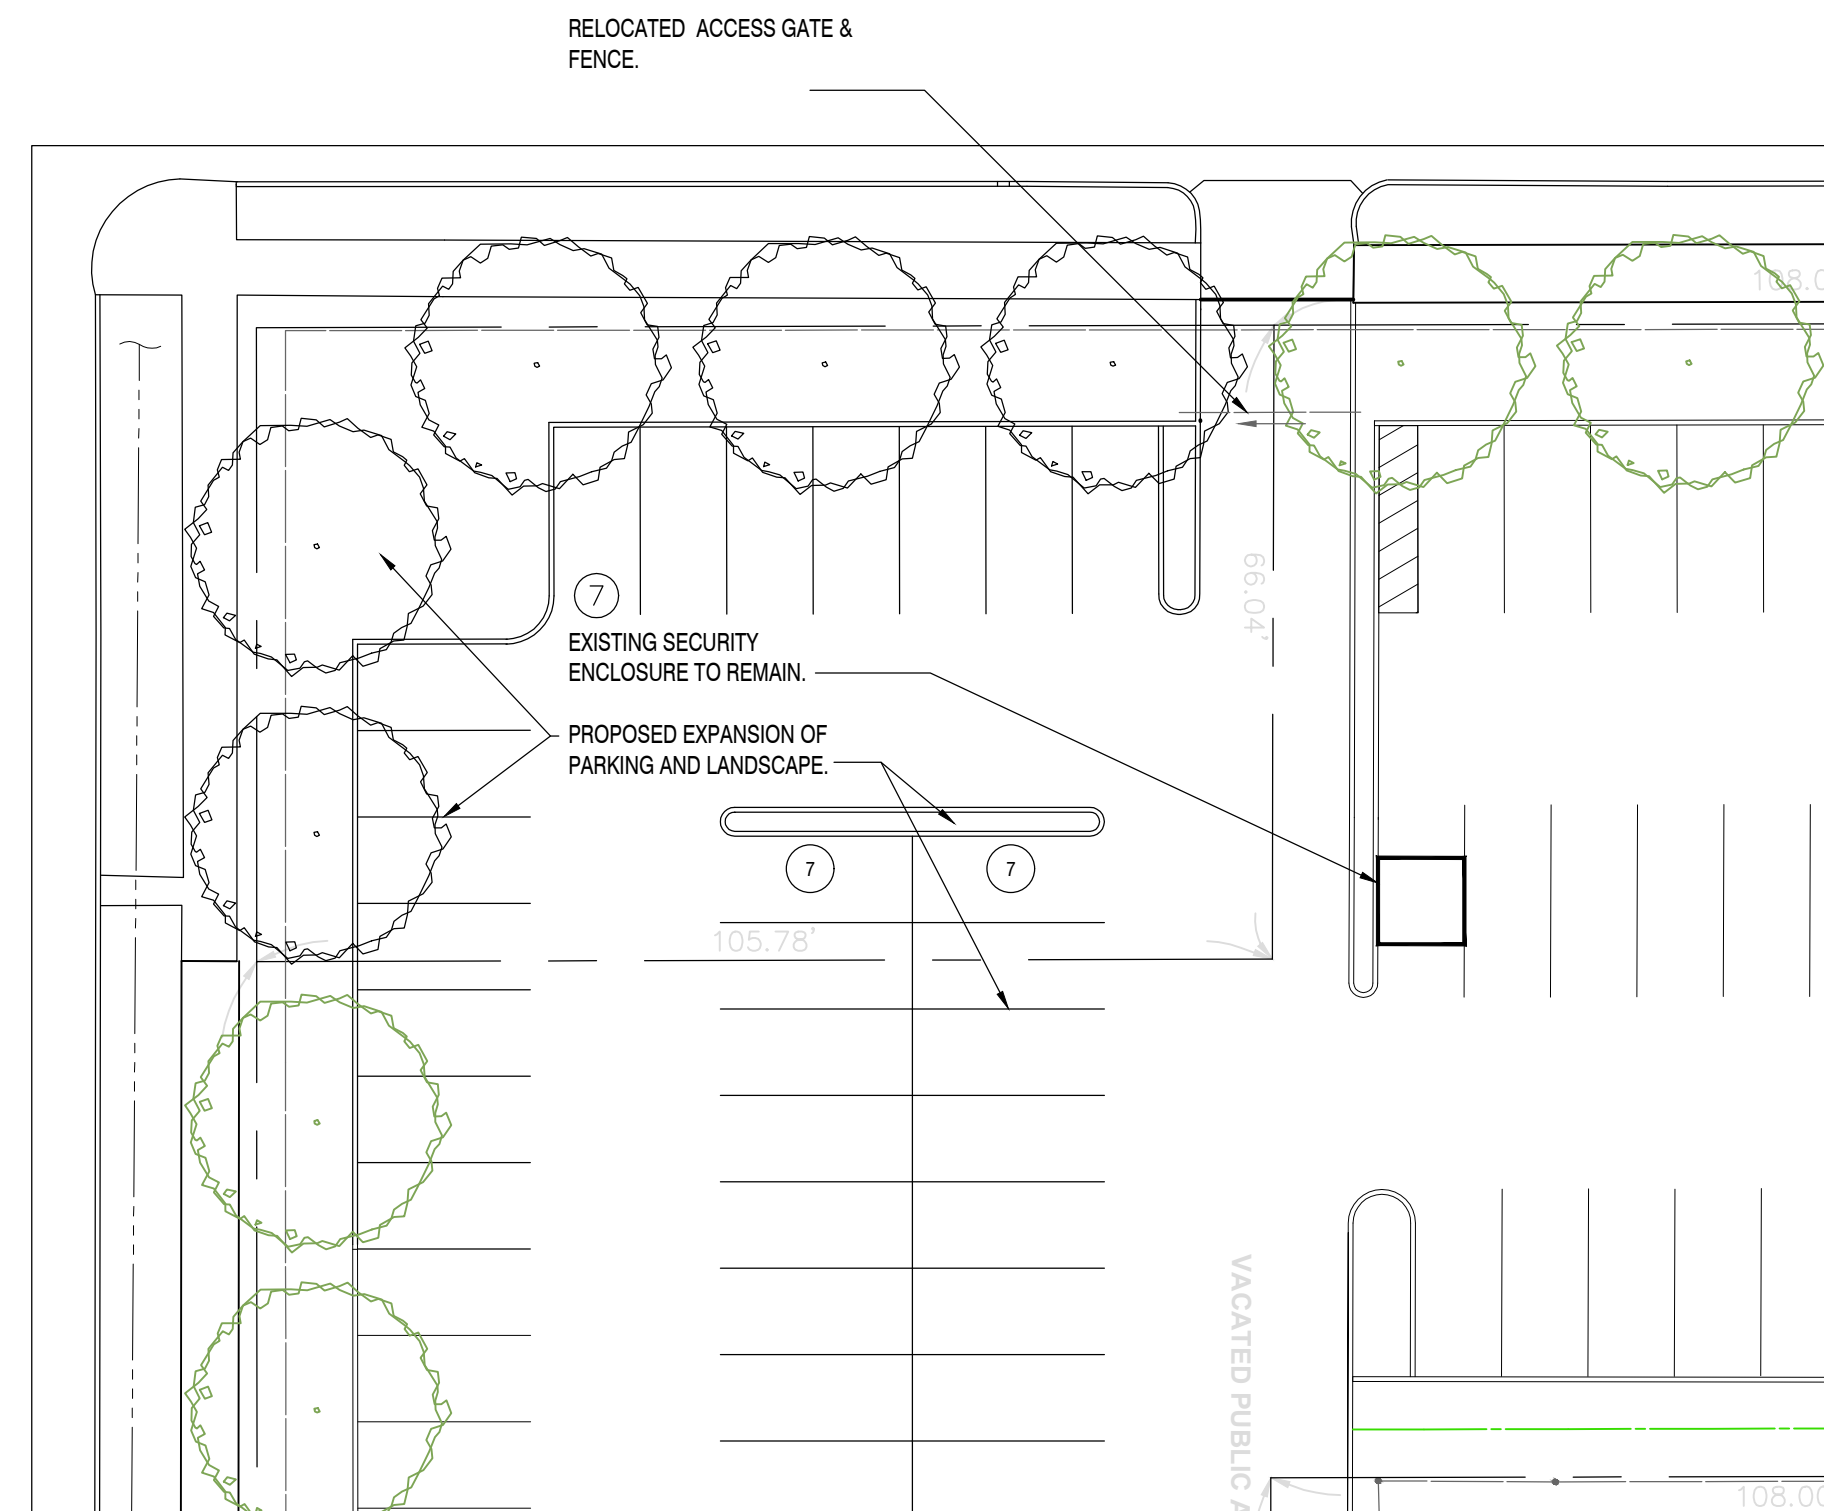


3 PROPOSED Parking / Landscape Expansion
SP-1 Scale: 1" = 20'-0"

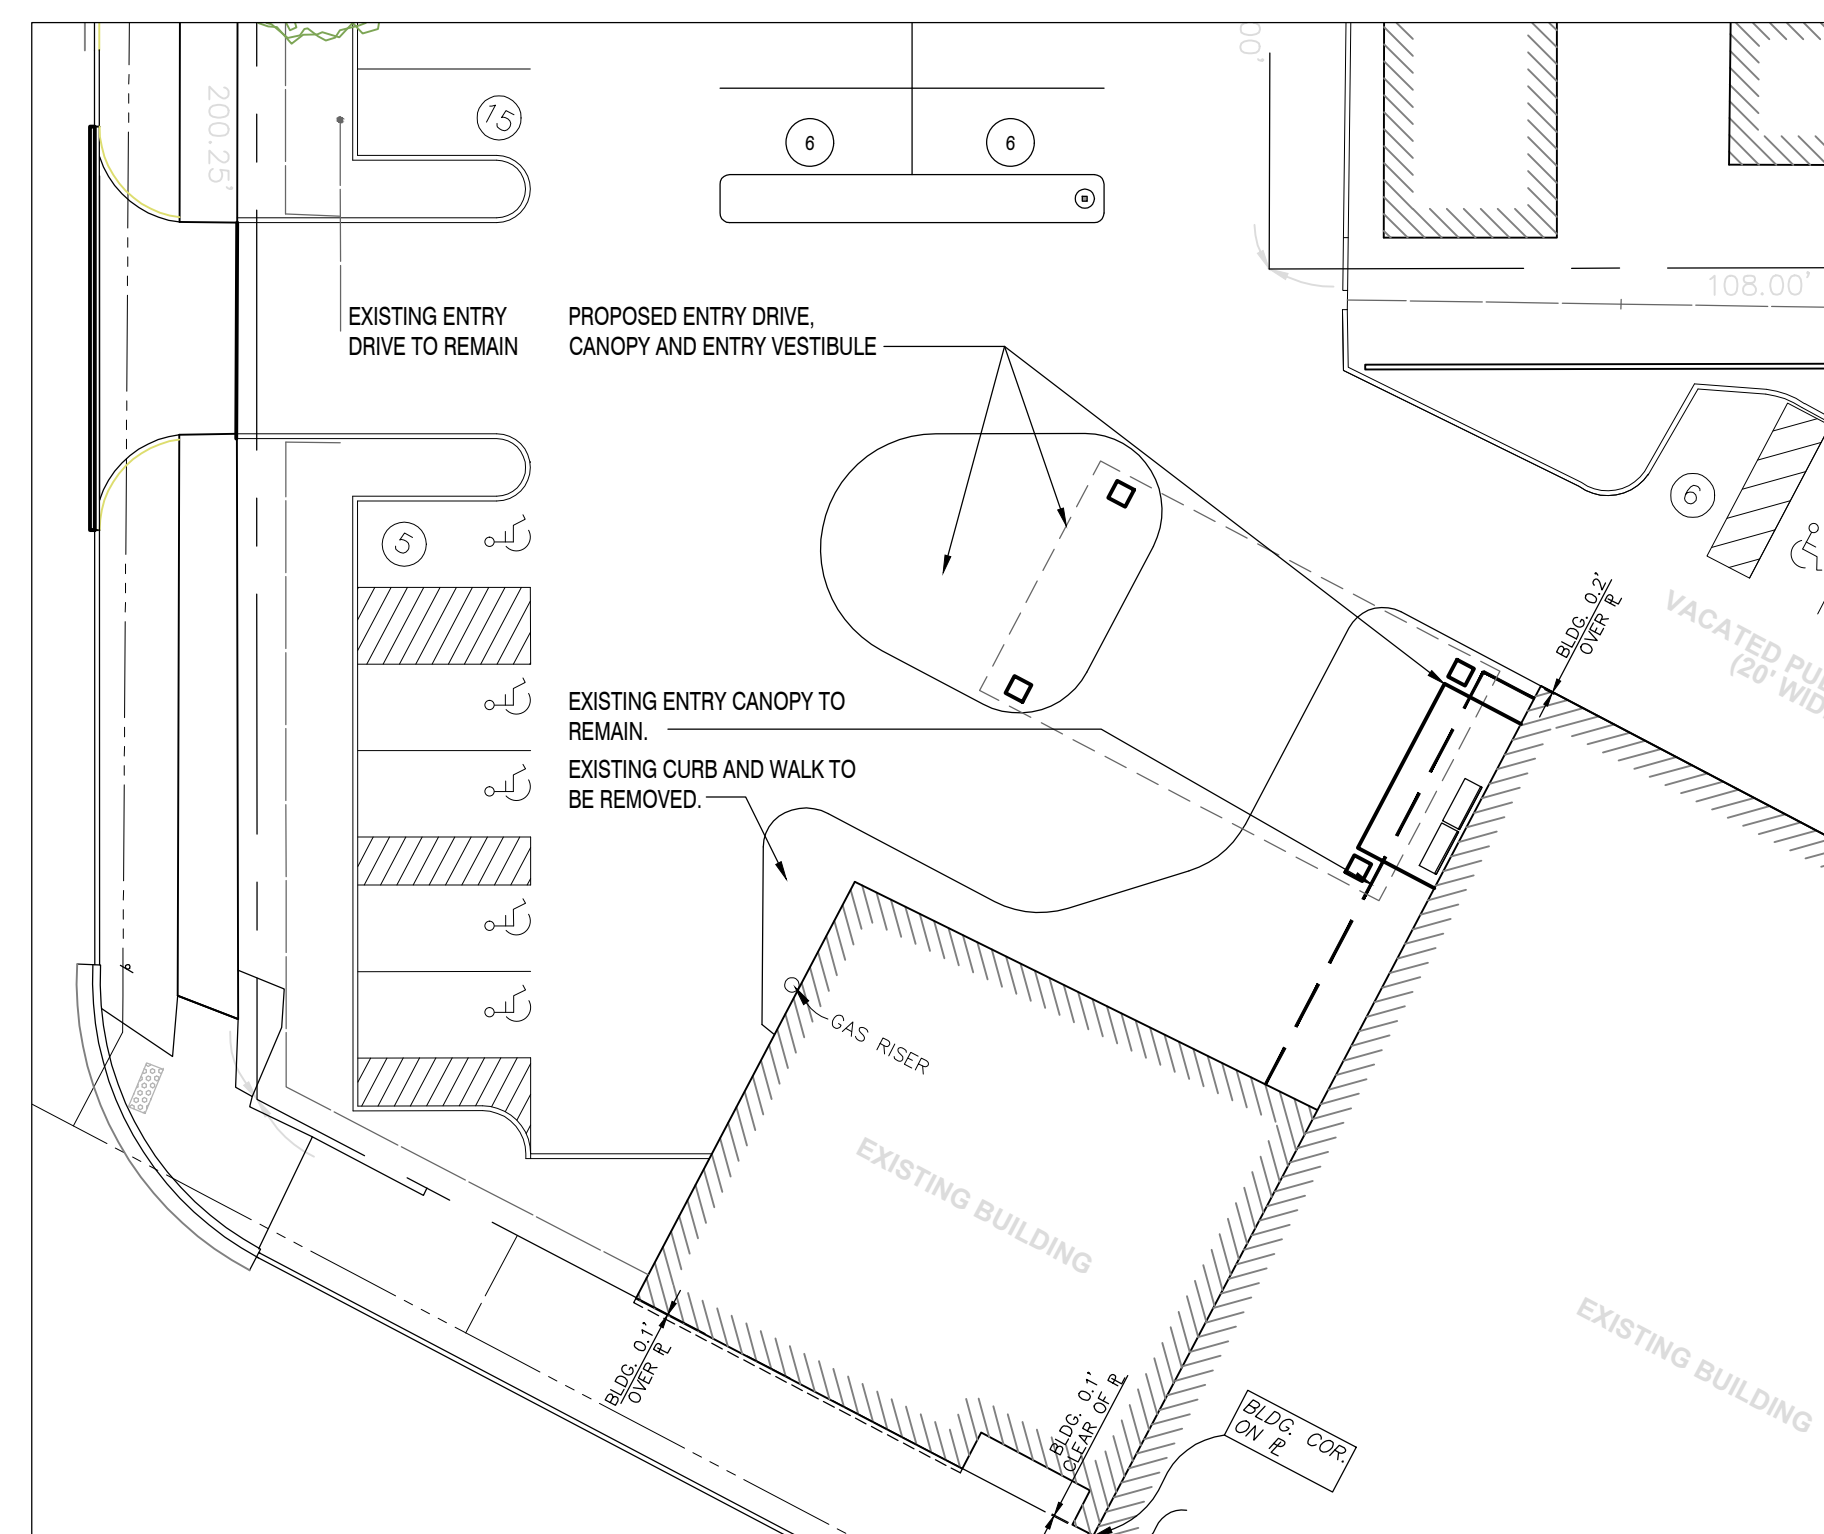

2 PROPOSED Entry Drive & Vestibule Plan
SP-1 Scale: 1" = 20'-0"

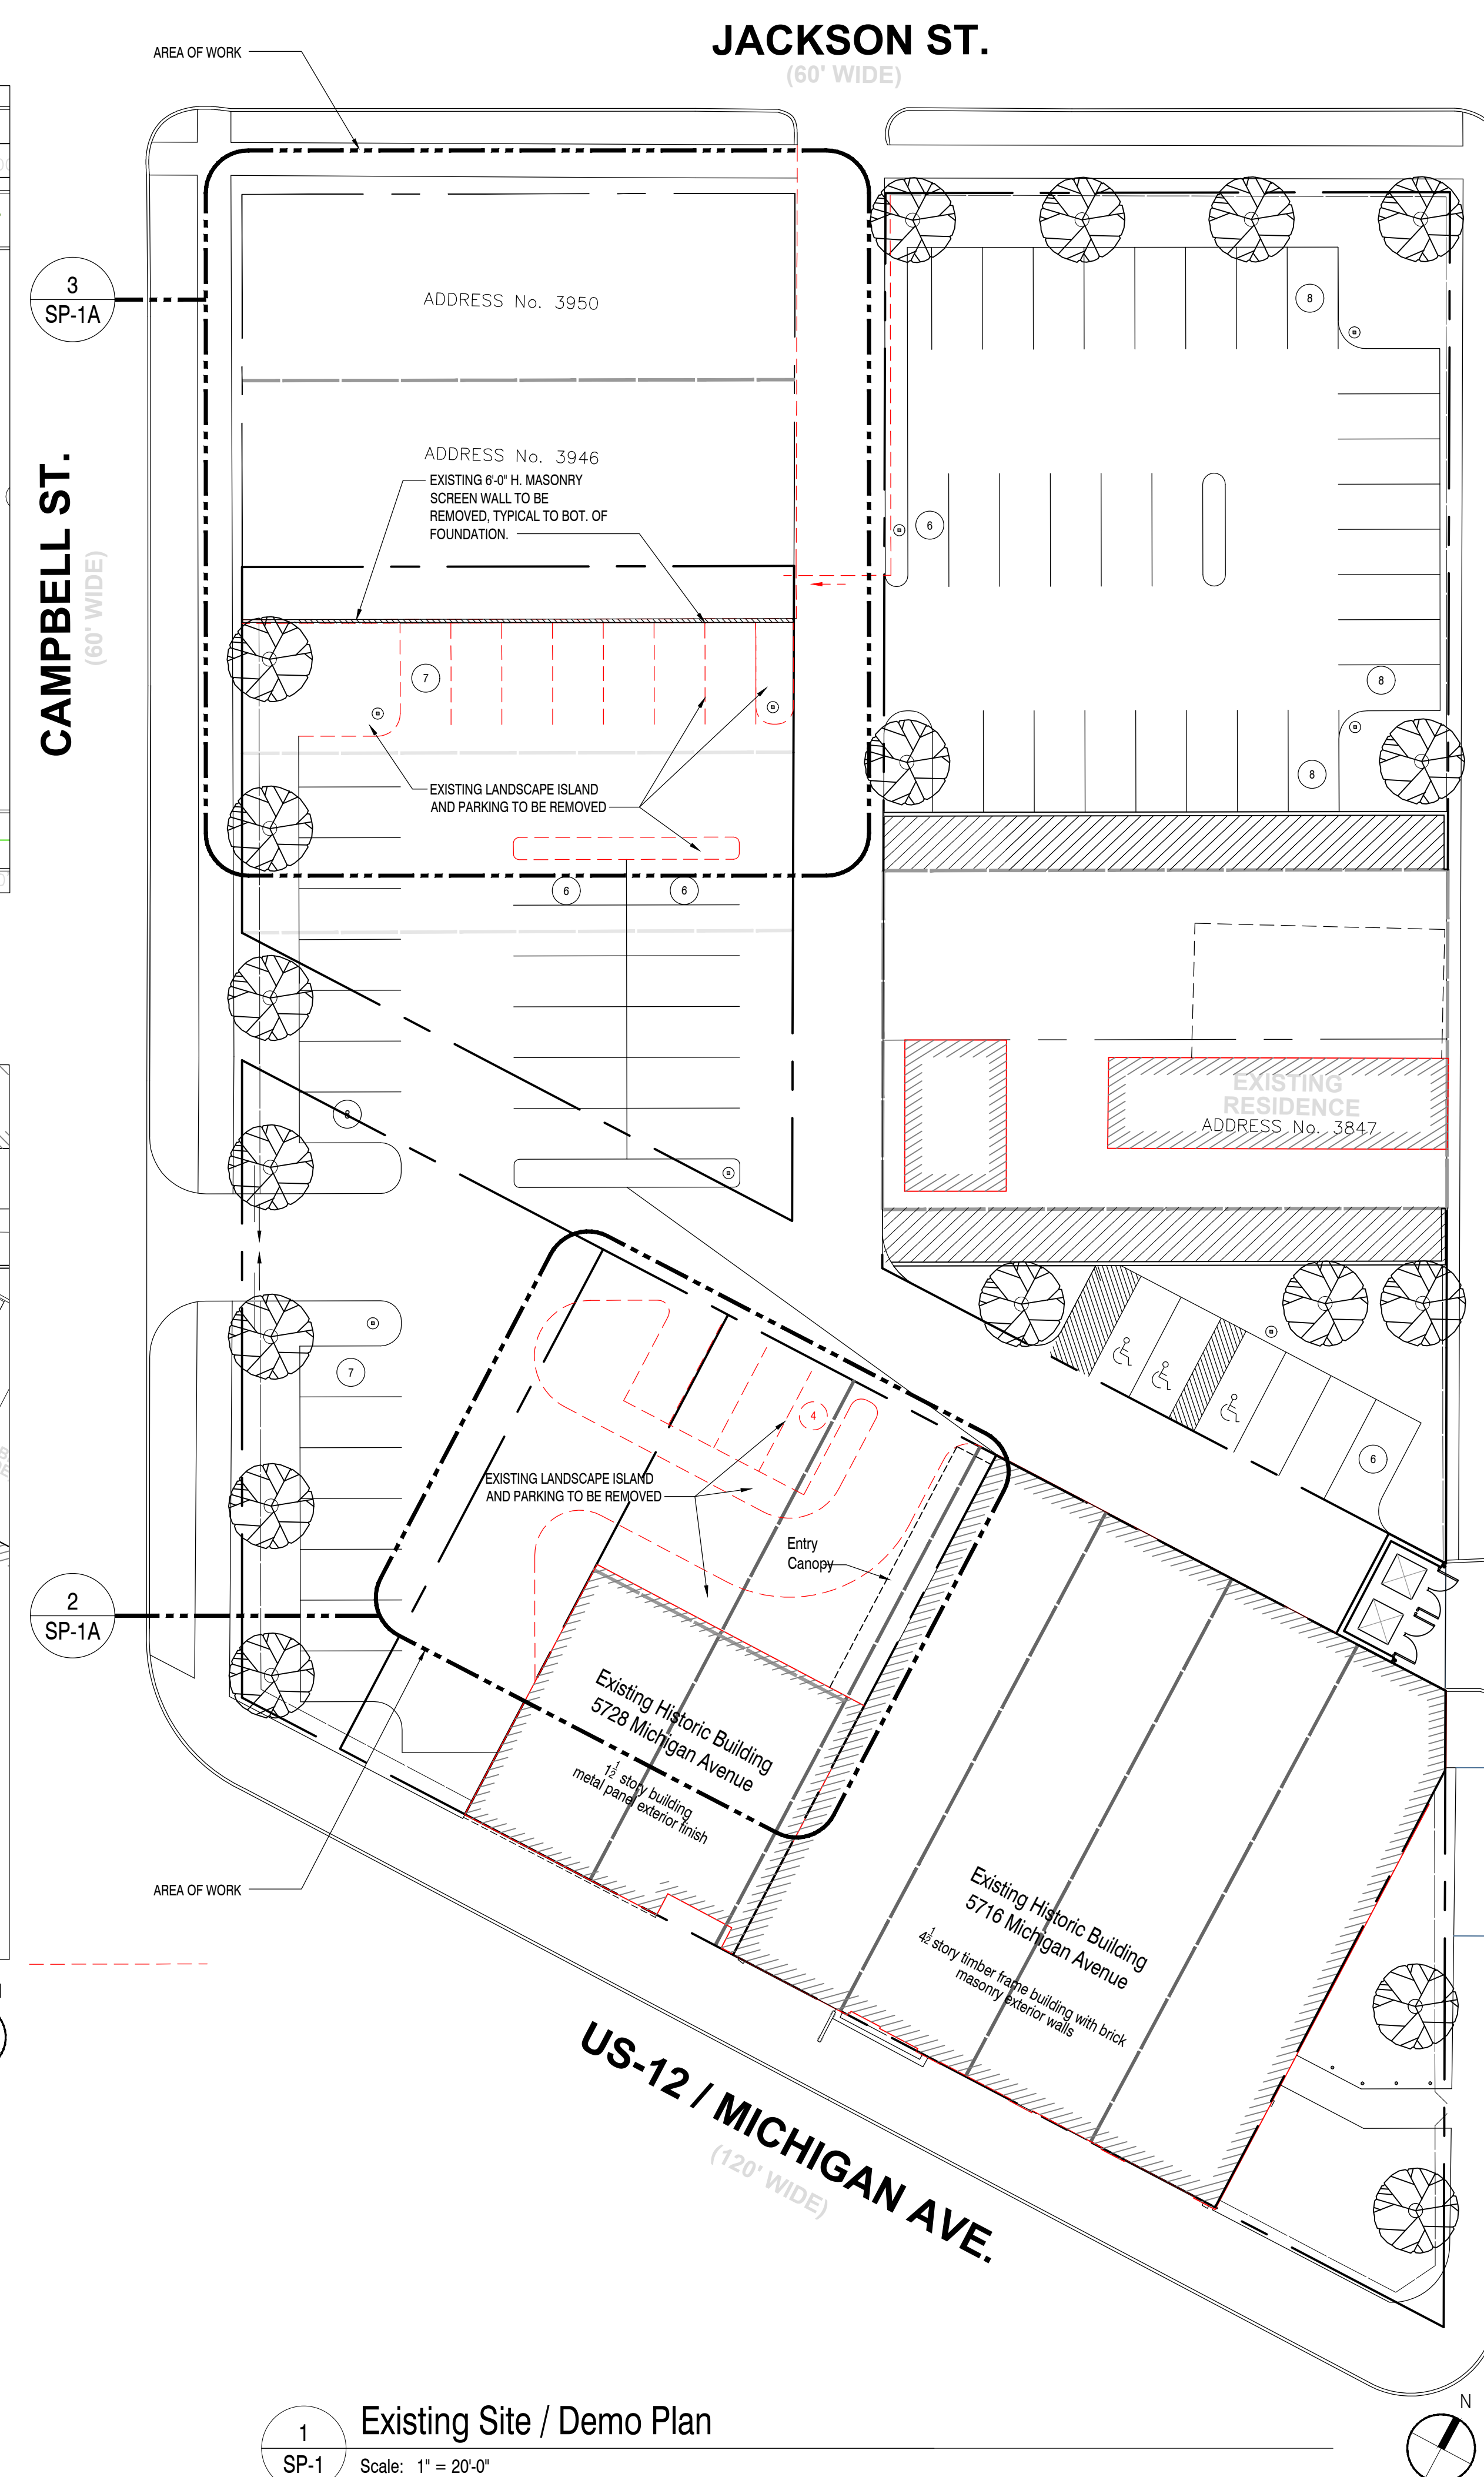

1 Existing Site / Demo Plan
SP-1 Scale: 1" = 20'-0"

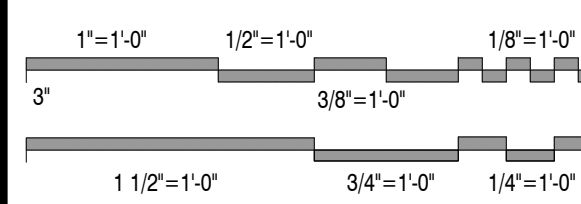

Issued For	Date
Preliminary	02.24.2021
HDC Review	04.19.2021