




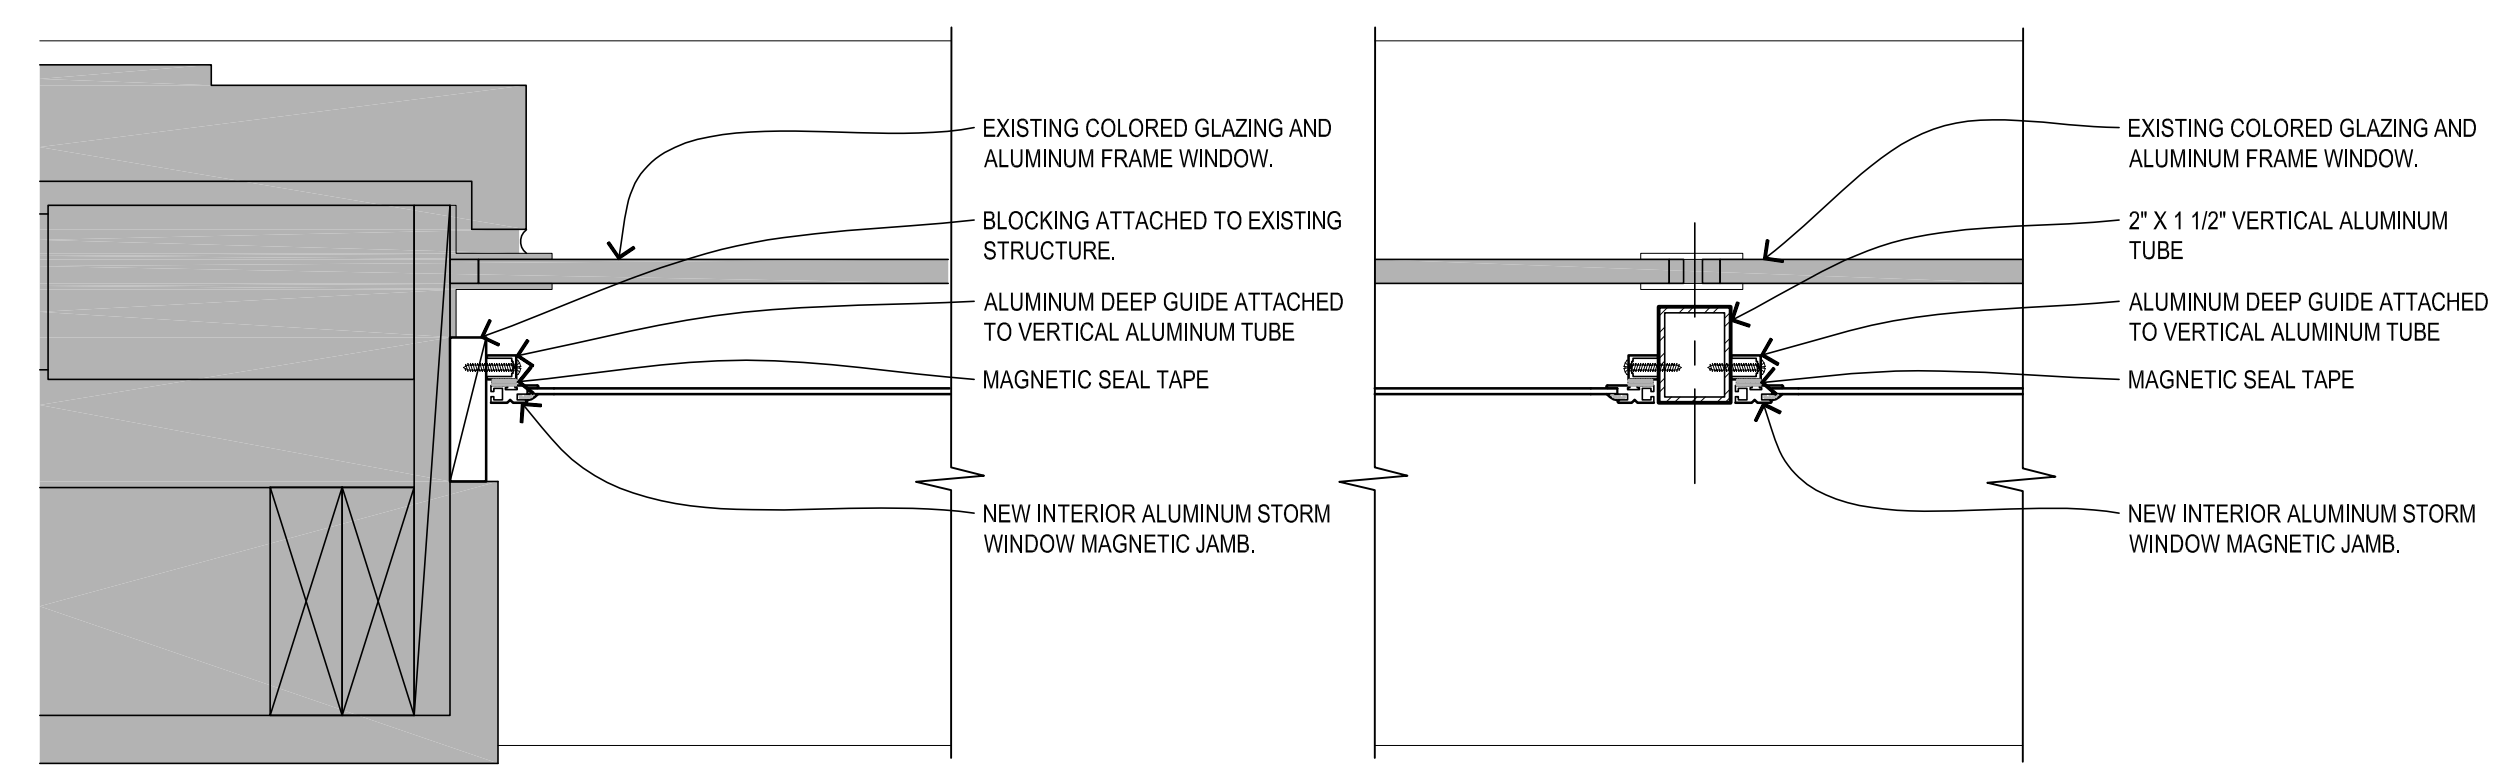


**Isaac Agree**  
 Downtown Synagogue  
 1457 Griswold  
 Detroit, Michigan

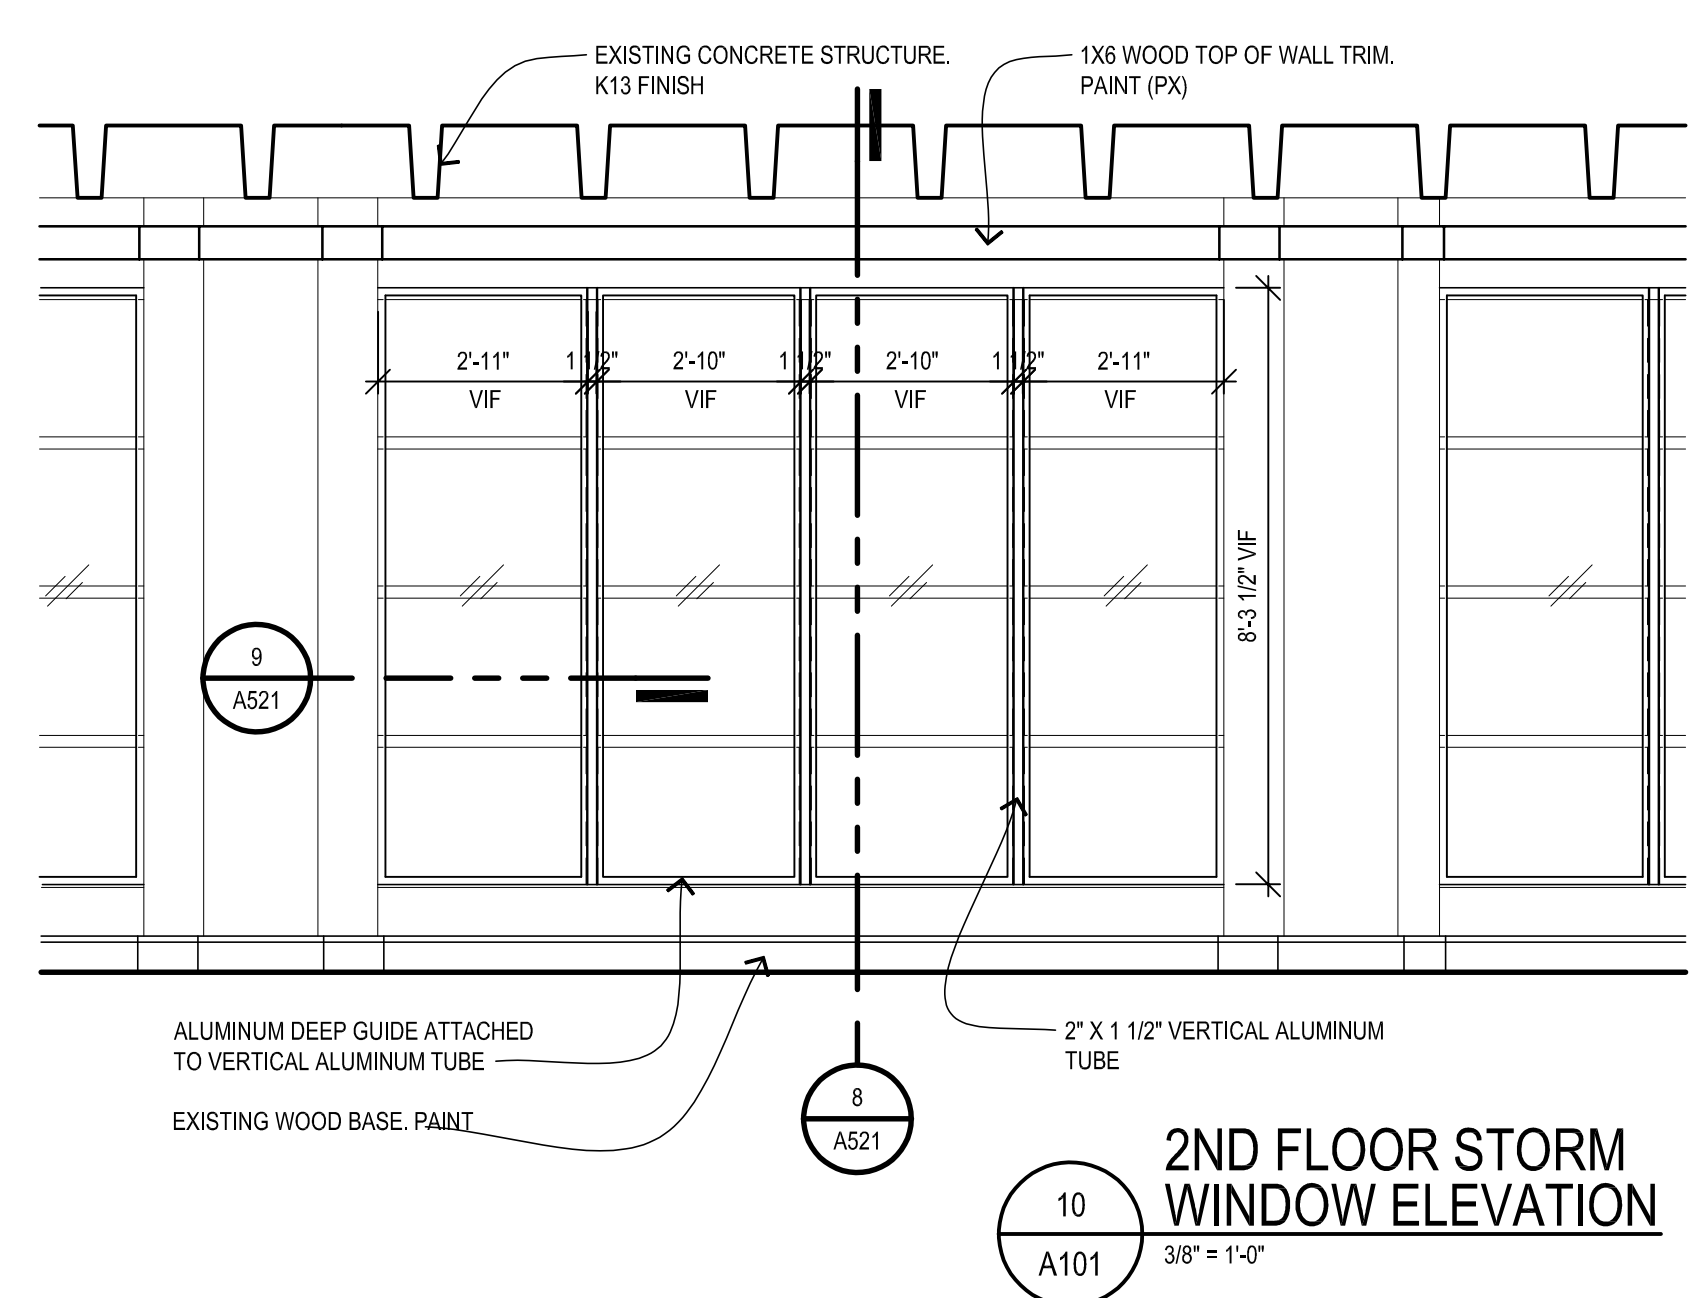


**2ND FLOOR STORM WINDOW PLAN**  
 9 A521 3\"/>

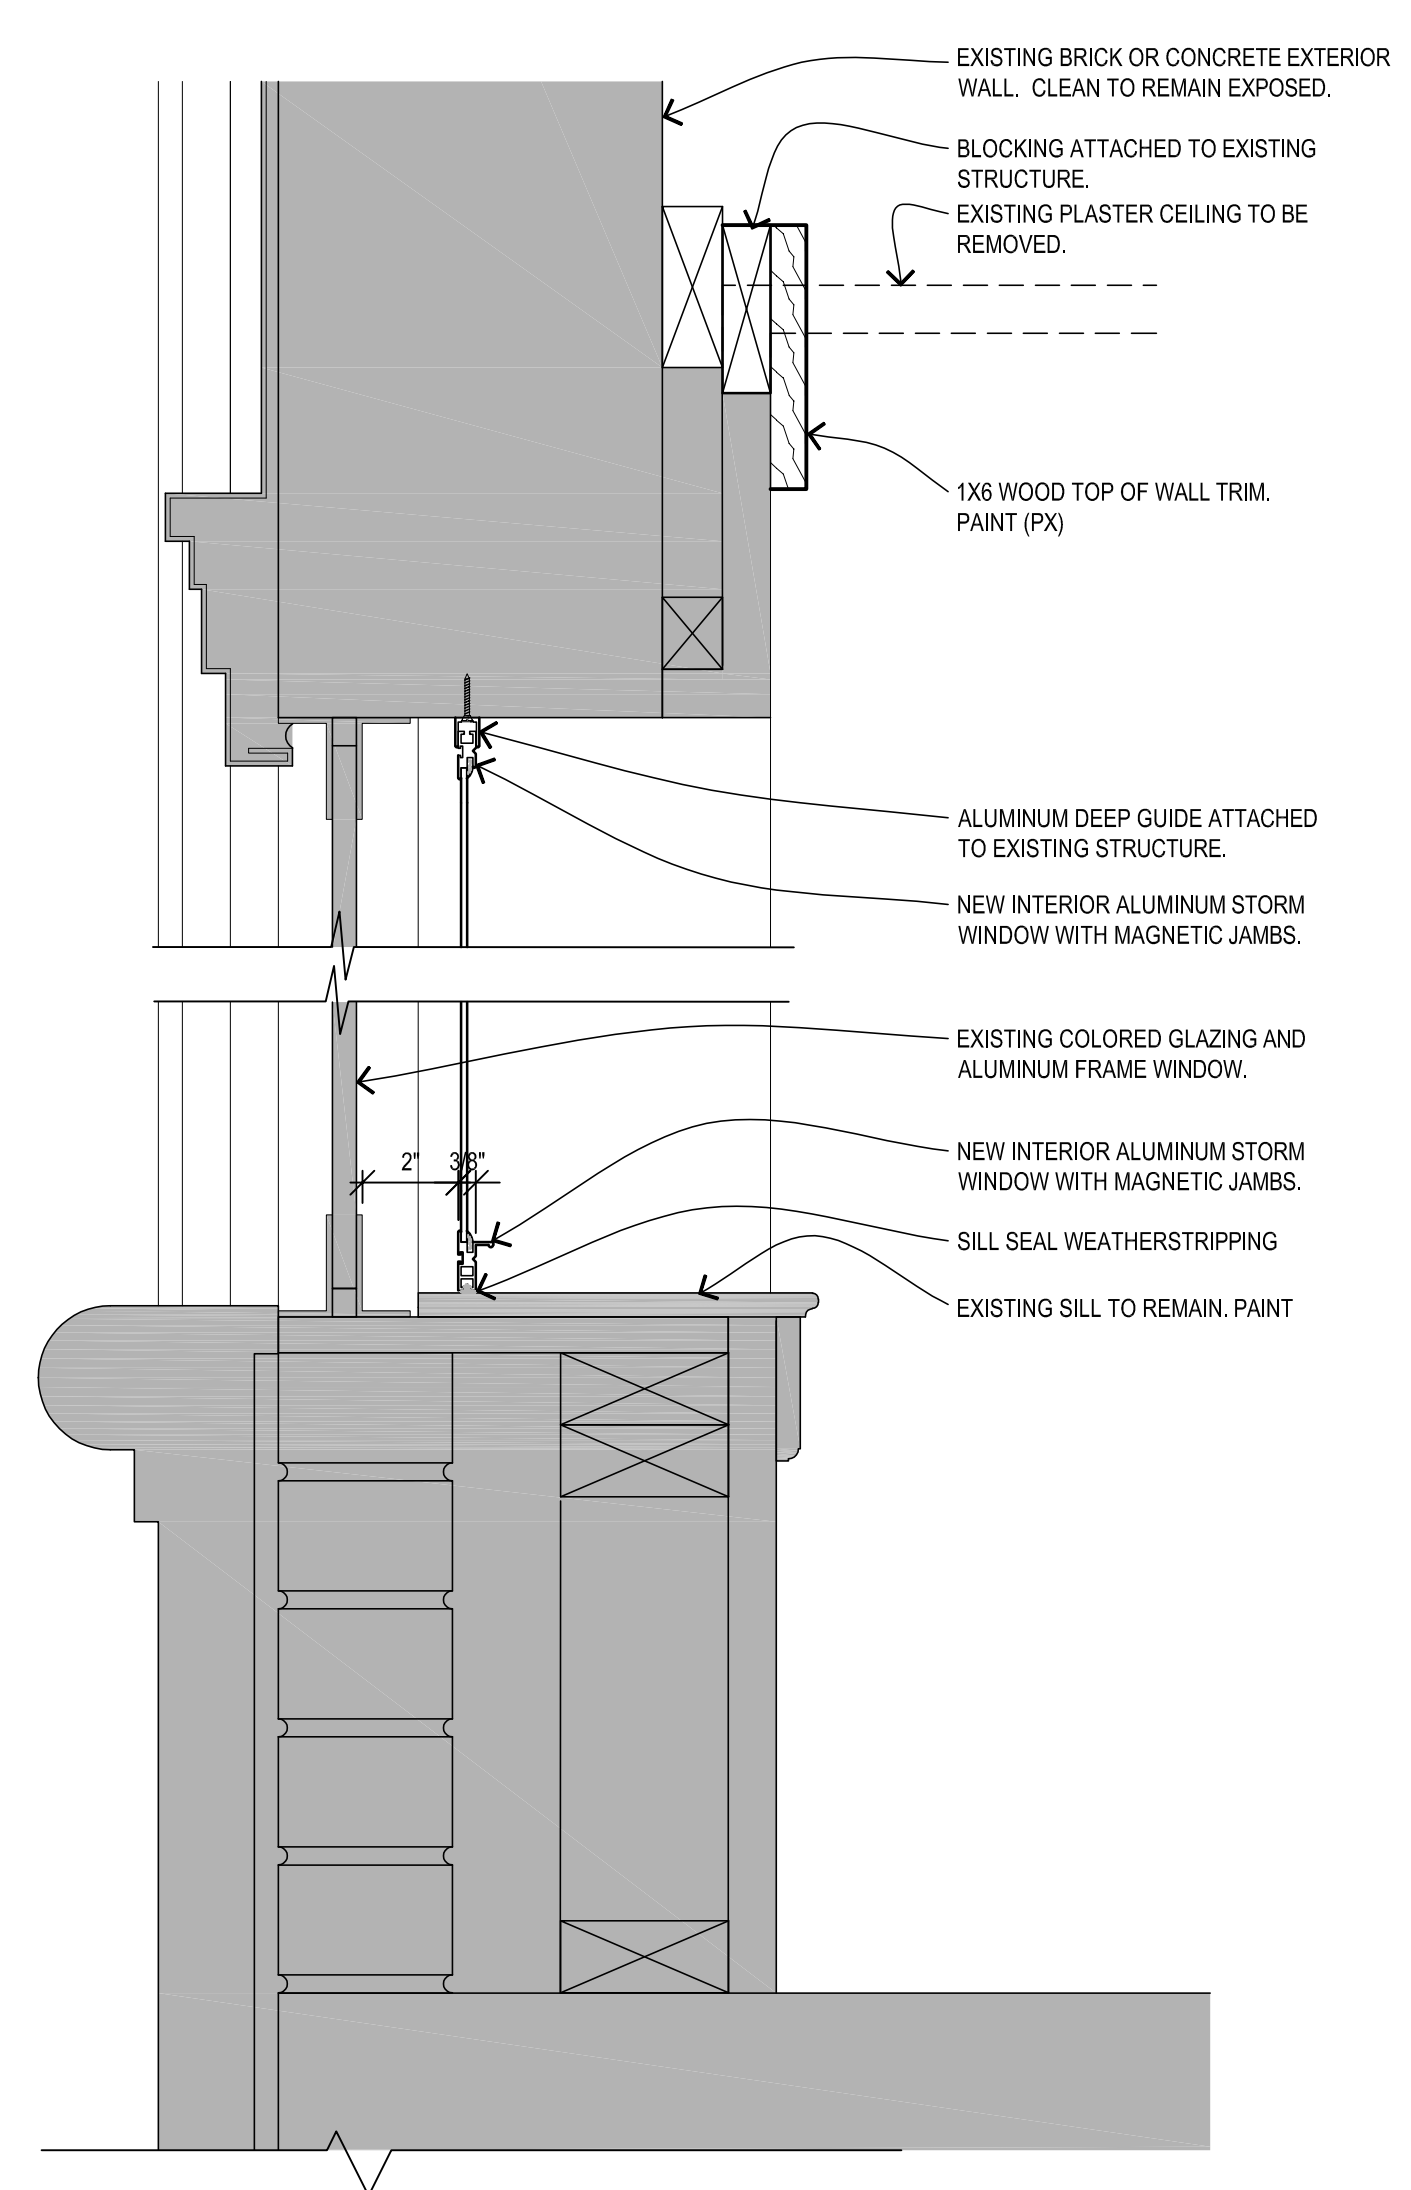

**2ND FLOOR STORM WINDOW SECTION**  
 8 A101 3\"/>

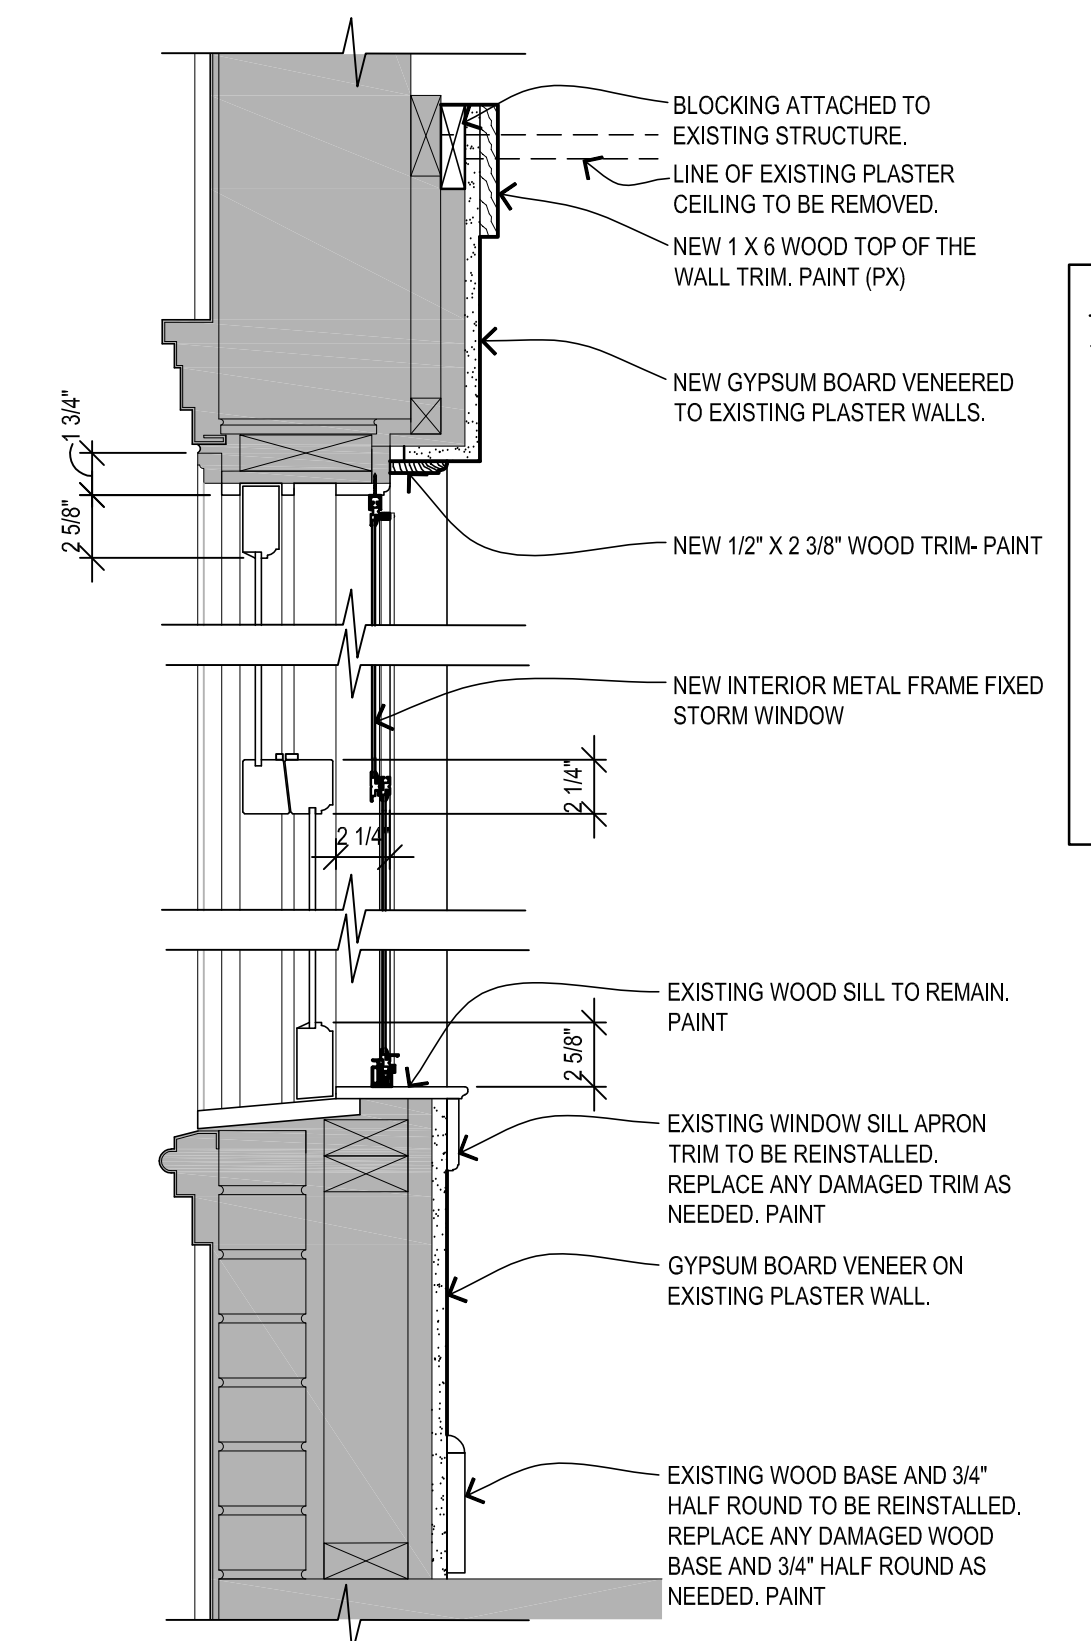


**EXISTING 3RD AND 4TH FLOOR WINDOW SECTION**  
 4 A521 1 1/2\"/>

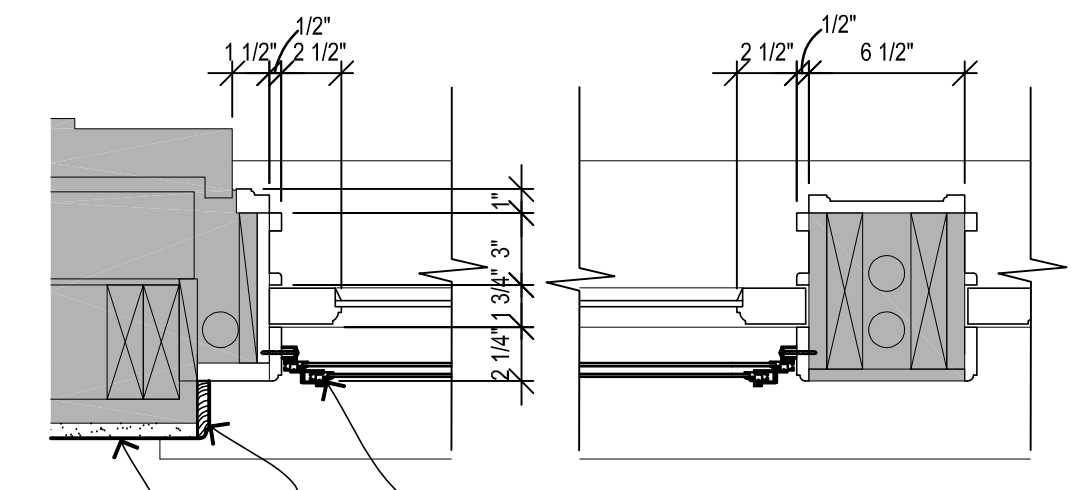

**EXISTING 3RD AND 4TH FLOOR WINDOW PLAN**  
 3 A521 1 1/2\"/>

- EXISTING DOUBLE HUNG 3RD AND 4TH FLOOR WINDOW RESTORATION:**
- REMOVAL OF EXTERIOR PERIMETER CAULKING
  - STRIPPING OF ALL INTERIOR AND EXTERIOR PAINT
  - EPOXY REPAIR
  - ABATEMENT OF ACM IN PERIMETER CAULKING AND GLAZING COMPOUND
  - PRIME AND TWO COAT FINISHES
  - ALL SASHES TO BE REMOVED AND RESTORED
  - REGLAZING ALL SASHES AND PUTTY GLAZING
  - MASTER FRAMES AND BRICK MOULD TO BE RESTORED
  - ALL SASHES TO BE REBALANCED
  - NEW CHAIN AND RESTORE PULLEYS AND HARDWARE

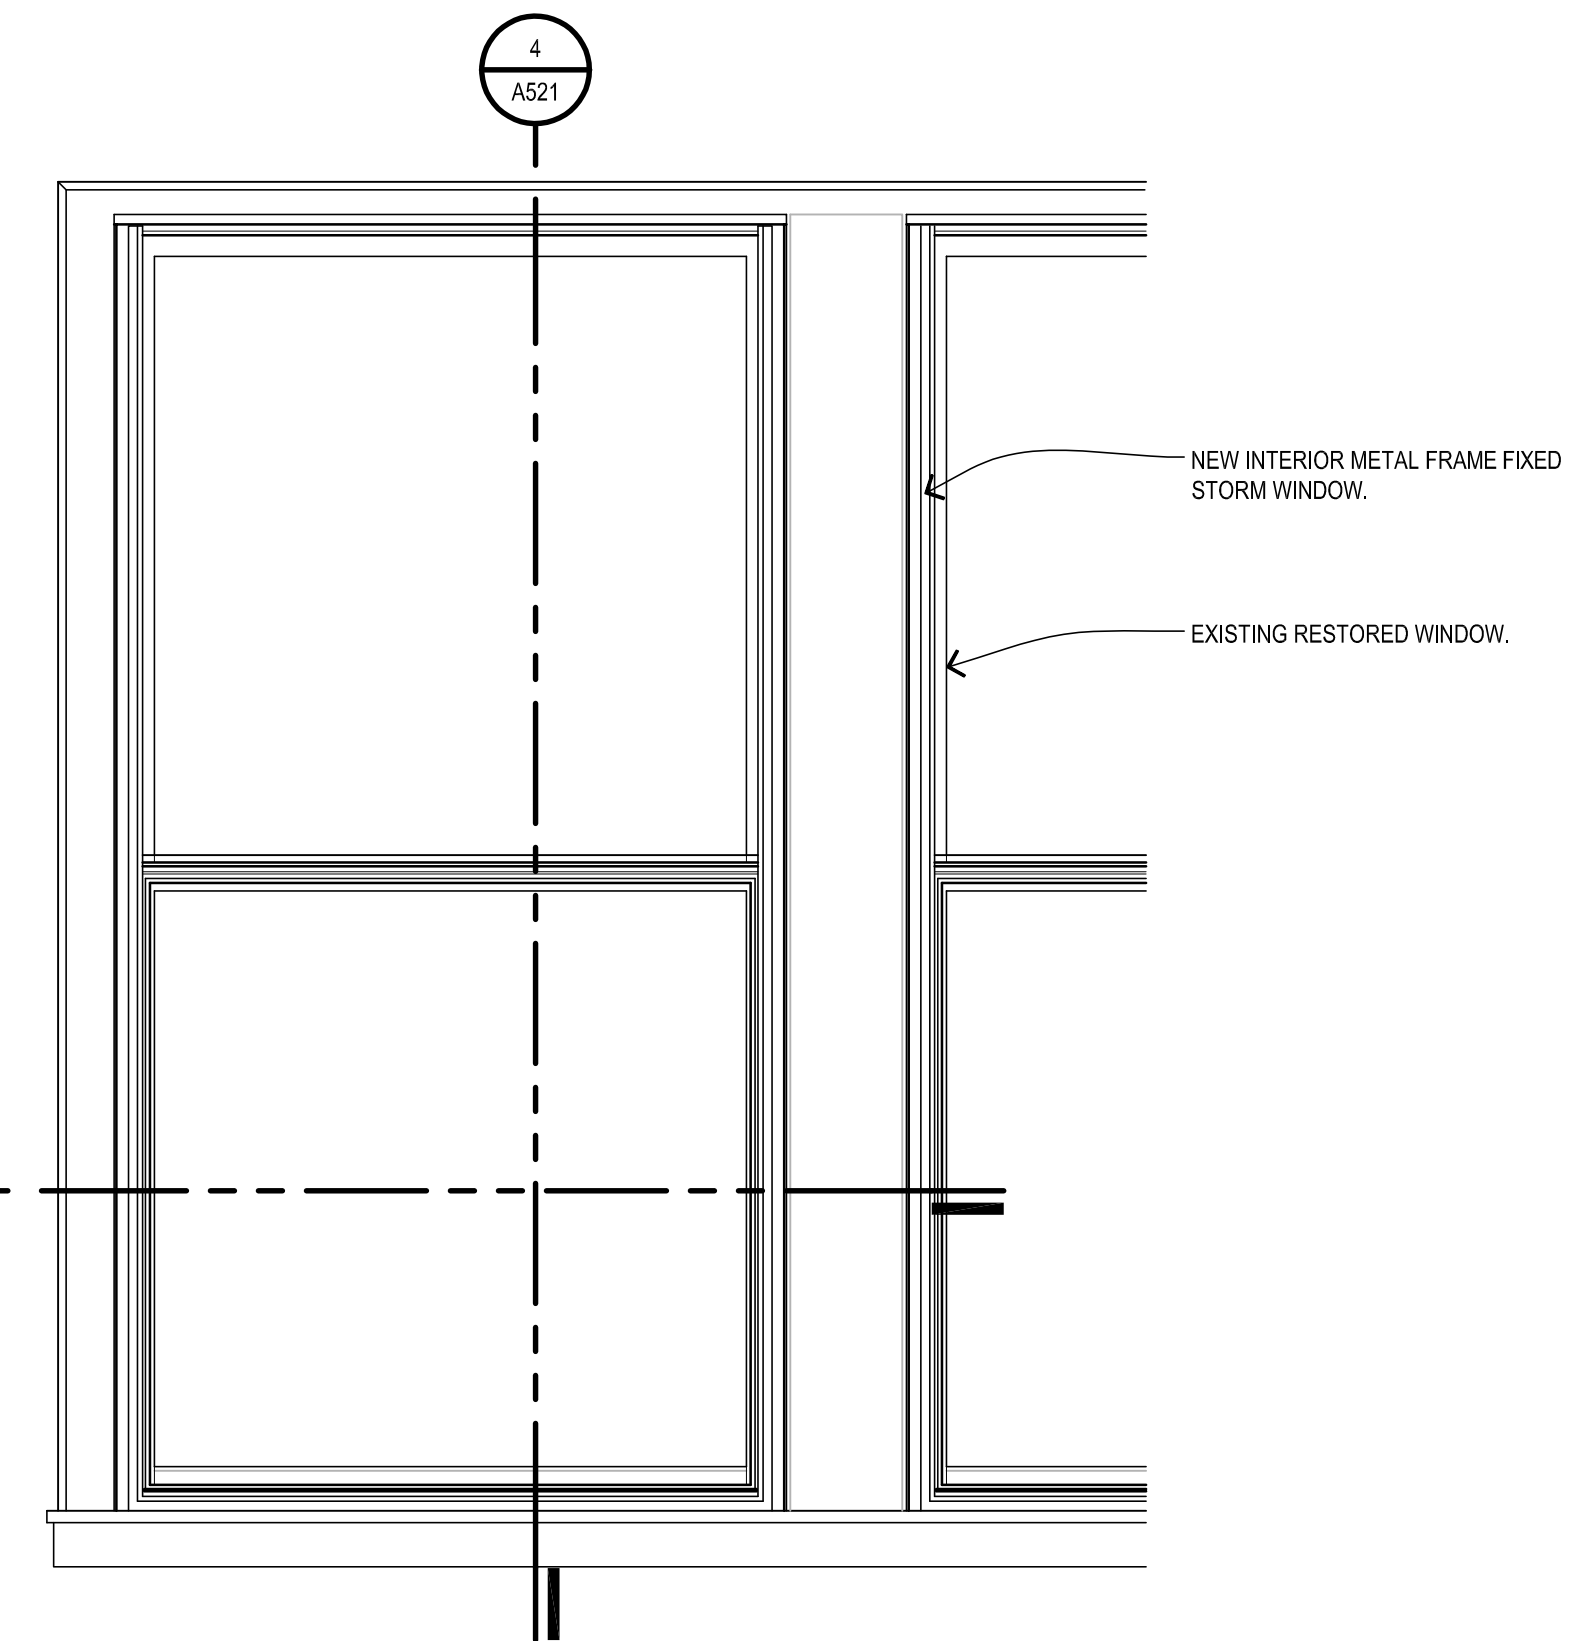

**EXISTING 3RD AND 4TH FLOOR WINDOW ELEVATION**  
 1 A521 1\"/>

Issued for \_\_\_\_\_

**Preliminary - Not For Construction**

06-03-2021 75% DESIGN DEVELOPMENT

Drawn	JMC	<input checked="" type="checkbox"/> Preliminary
Checked	MK	<input type="checkbox"/> Construction
Approved	JS	<input type="checkbox"/> Record
Bidpak Number	2018085	<b>Do not scale</b> Use figured dimensions only

Job Number  
**2018085**

Title  
**SECTION AND DETAILS**

Sheet  
**A521**