


1 | ATTACHMENT DETAIL
 PV-3 | SCALE: 1" = 1'-0"



2 | ATTACHMENT DETAIL (enlarged view)
 PV-3 | SCALE: NTS

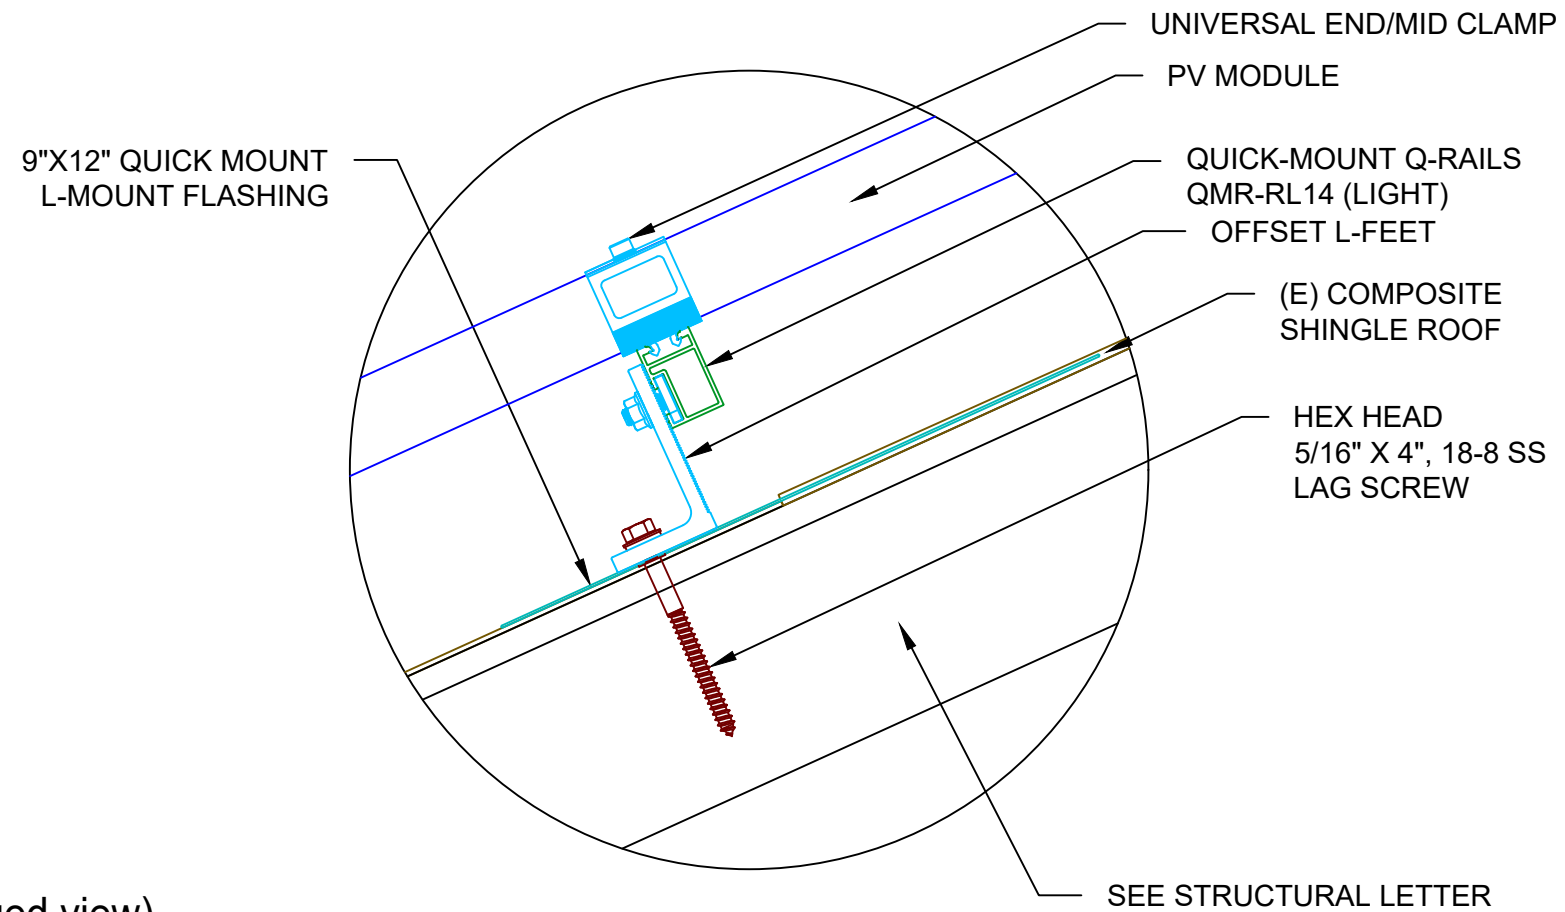

REVISIONS		
DESCRIPTION	DATE	REV

Signature with Seal

DATE: 8/25/2021

PROJECT NAME & ADDRESS

**CALVIN JUDE
 RESIDENCE**
 12746 BROADSTREET AVE.,
 DETROIT, MI 48238

SHEET NAME
**ATTACHMENT
 DETAIL**

SHEET SIZE
**ANSI B
 11" X 17"**

SHEET NUMBER
PV-3