


691 W CANFIELD  
MASONRY CHIMNEY

EAST ELEVATION  
SECOND CHIMNEY  
BACK

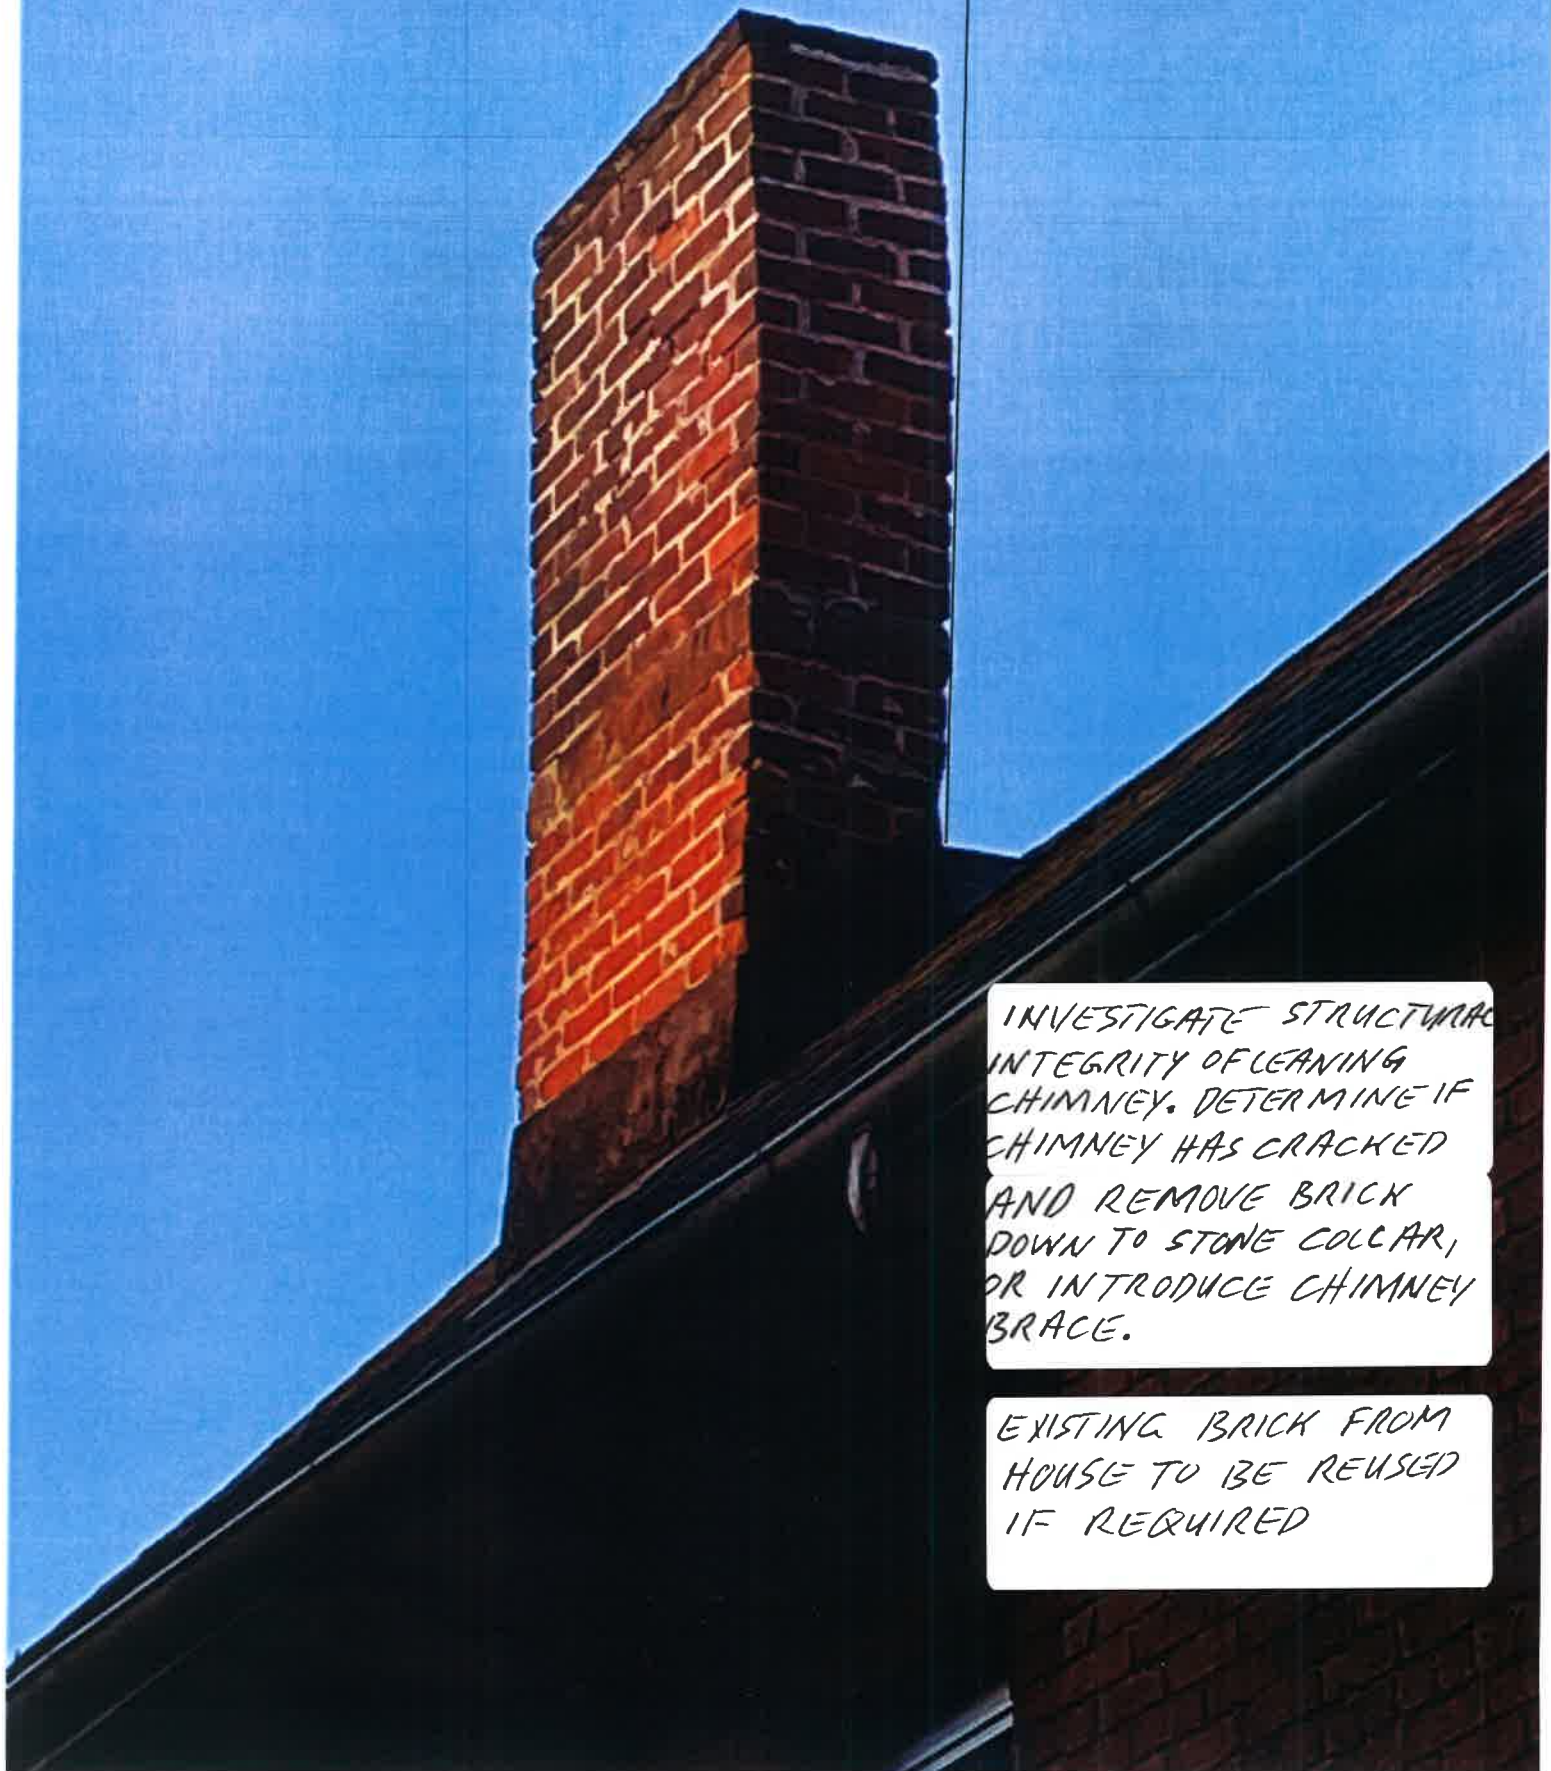

INVESTIGATE STRUCTURAL  
INTEGRITY OF LEAVING  
CHIMNEY. DETERMINE IF  
CHIMNEY HAS CRACKED  
AND REMOVE BRICK  
DOWN TO STONE COLLAR,  
OR INTRODUCE CHIMNEY  
BRACE.

EXISTING BRICK FROM  
HOUSE TO BE REUSED  
IF REQUIRED