



LEVEL 1 DEMOLITION PLAN
 SCALE: 1/8" = 1'-0"
 NORTH

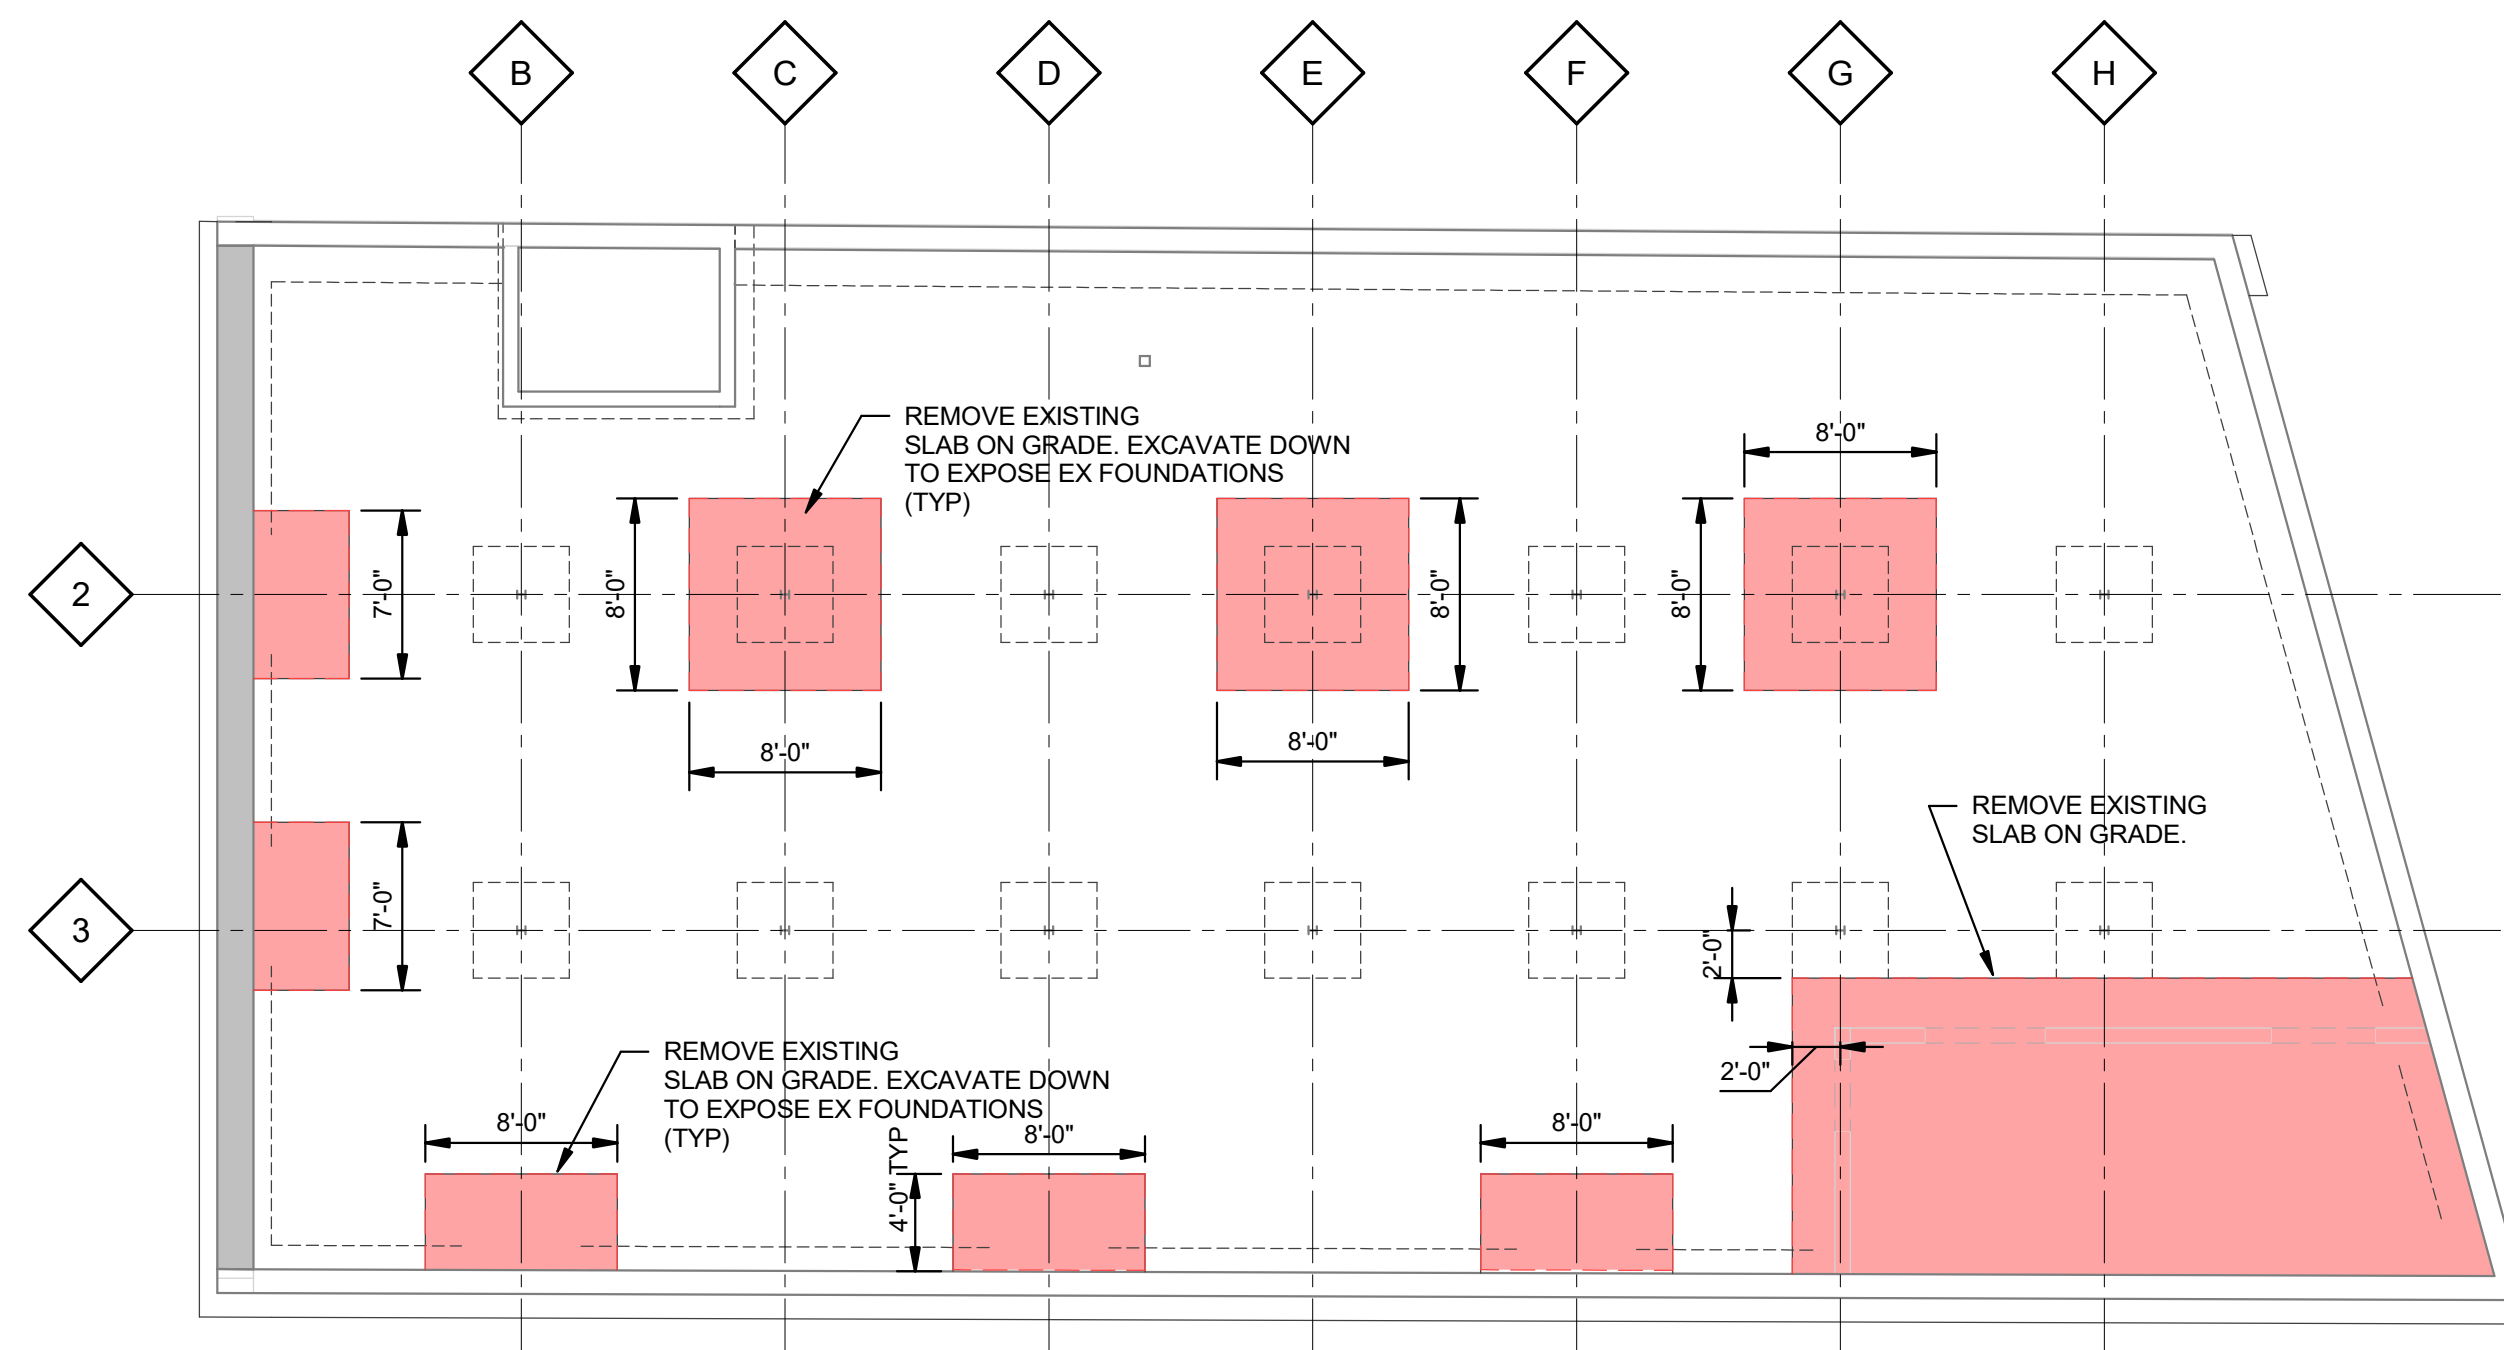

LOWER LEVEL DEMOLITION PLAN
 SCALE: 1/8" = 1'-0"
 NORTH

PROJECT
**1550
 WOODWARD**
 1550 Woodward
 Avenue, Detroit, MI
 48226

SHEET
**LOWER LEVEL
 AND LEVEL 1
 DEMO PLANS**

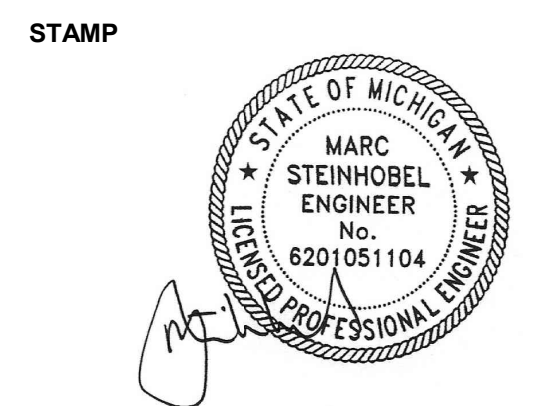

SCALE
1/8" = 1'-0"

PROJECT NUMBER
2216

SHEET NUMBER
SD-100

**RESURGET
 ENGINEERING**

28 W ADAMS AVE. SUITE 1710
 DETROIT, MI 48226
 www.resurgetengineering
 RE Project No.: 22147