




1336 PROPOSED ELEVATION
SCALE: 3/16" = 1'-0"

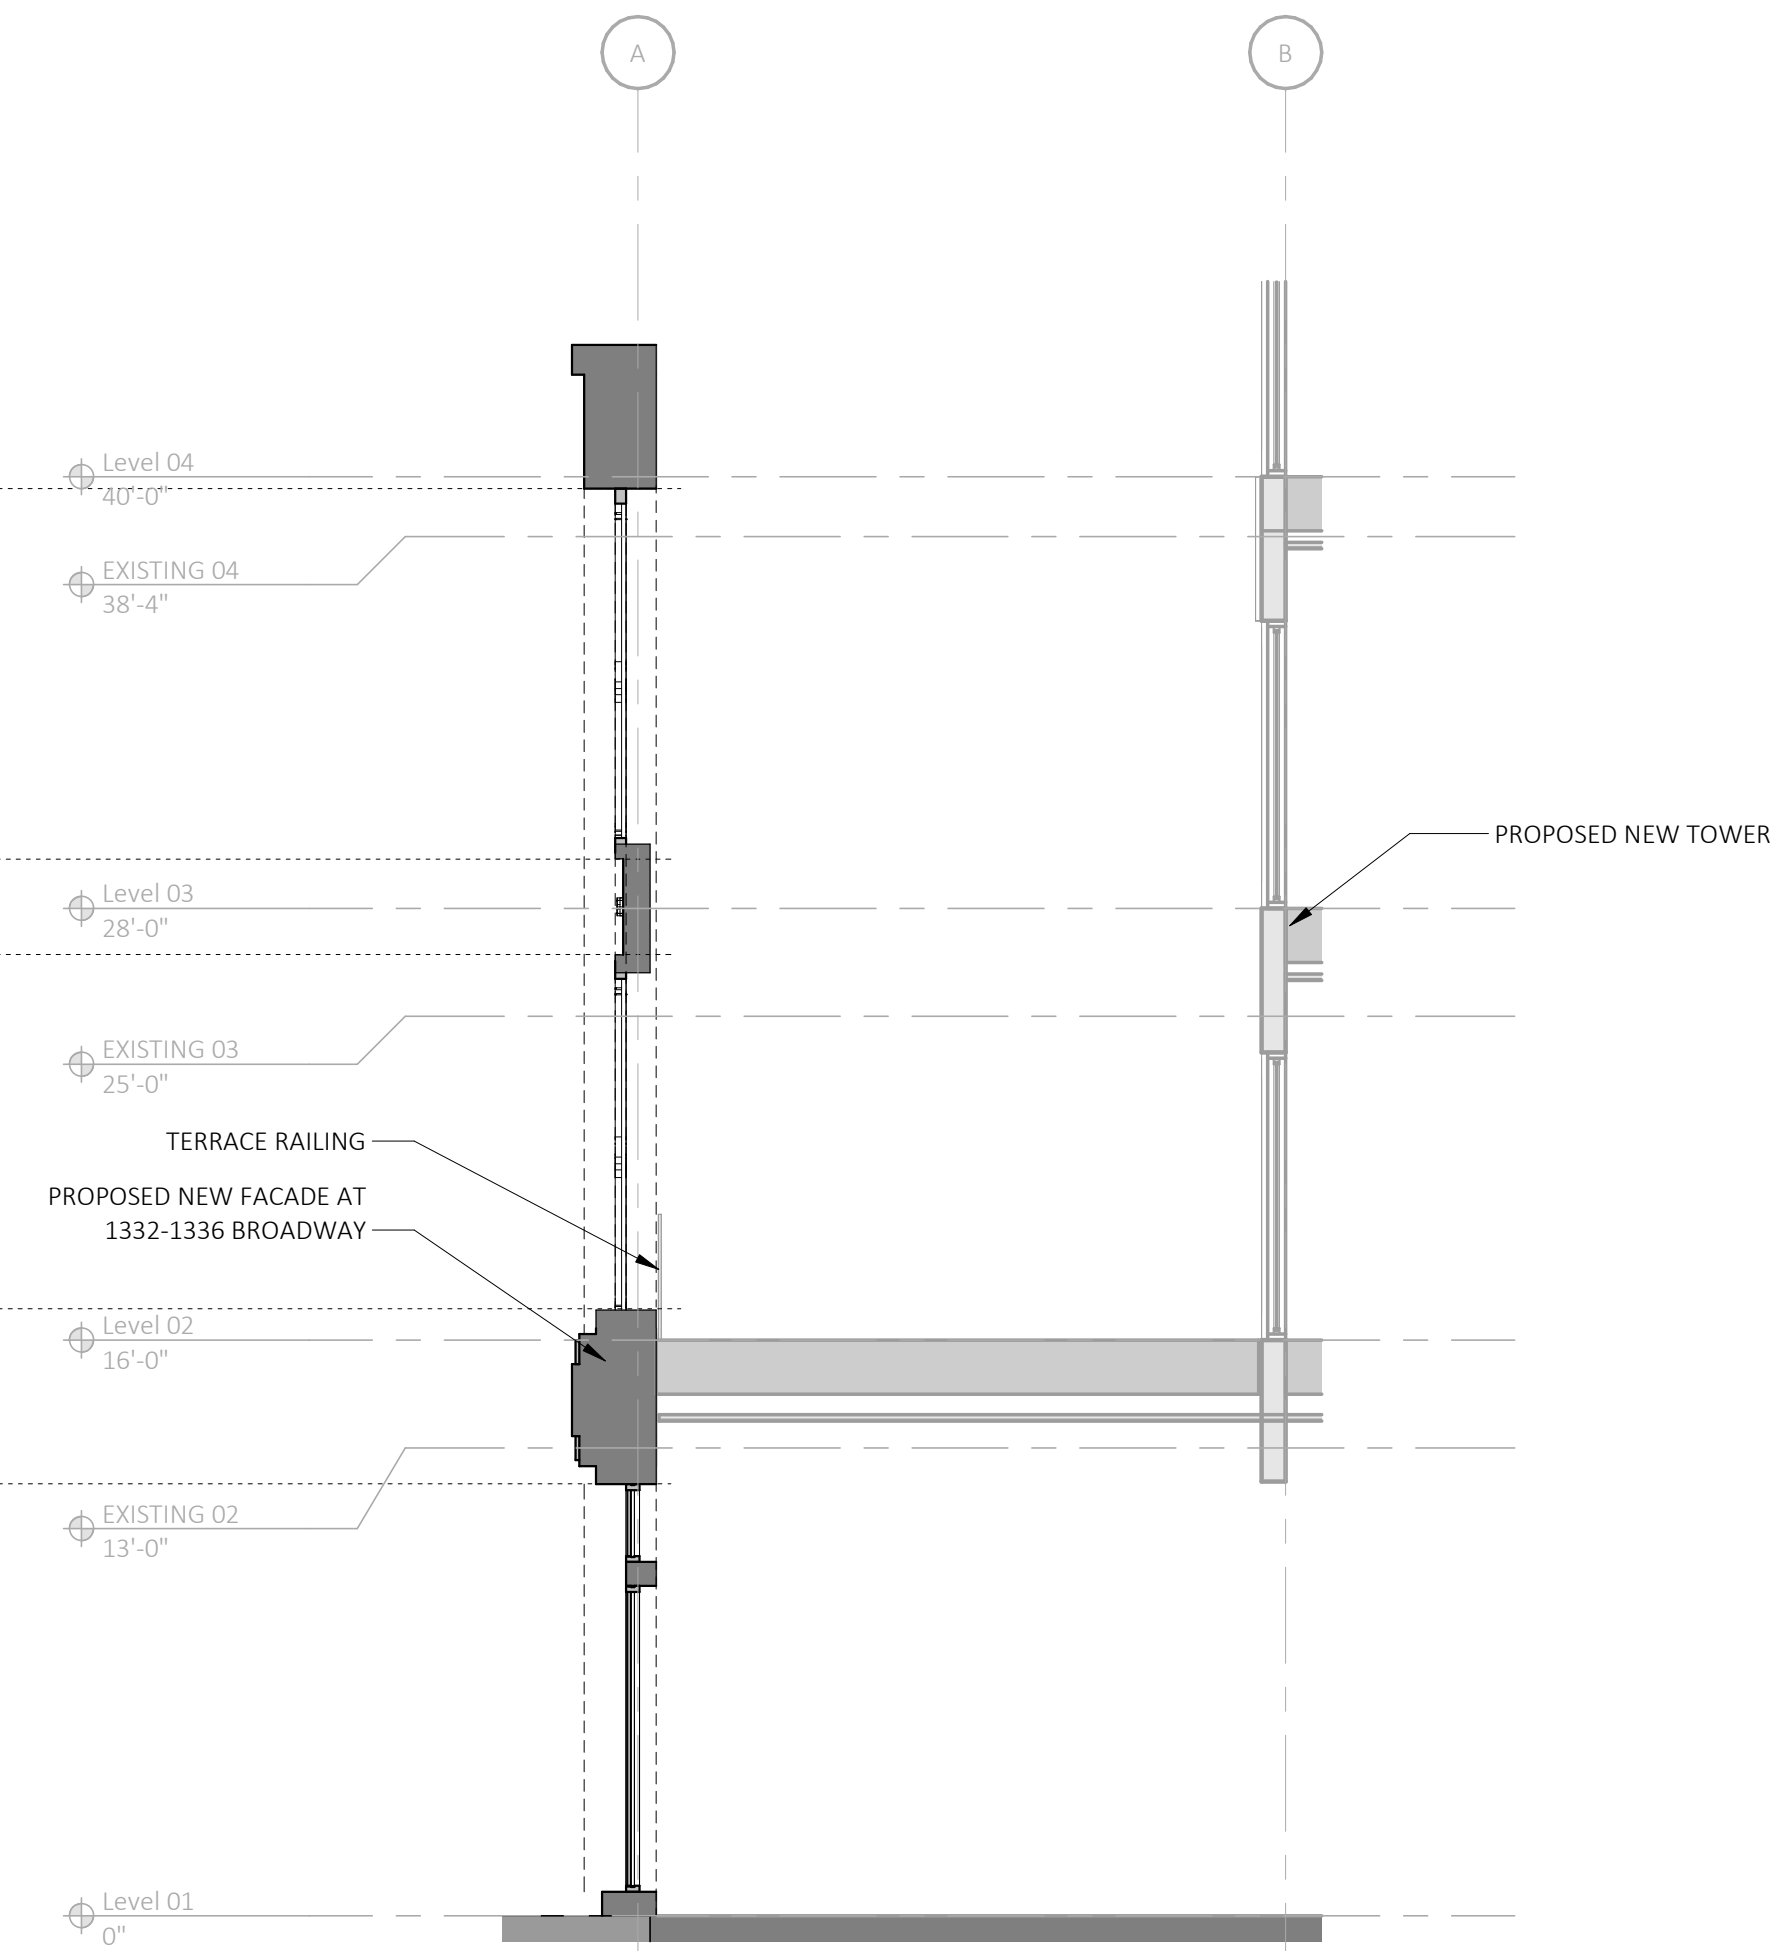

1336 PROPOSED SECTION
SCALE: 3/16" = 1'-0"

