

PROJECT TITLE:
Kutil Garage
 New Construction


DRAWING TITLE:
Proposed Site Plan

scale
 NTS

date
 08 / 21 / 2022



NORTH

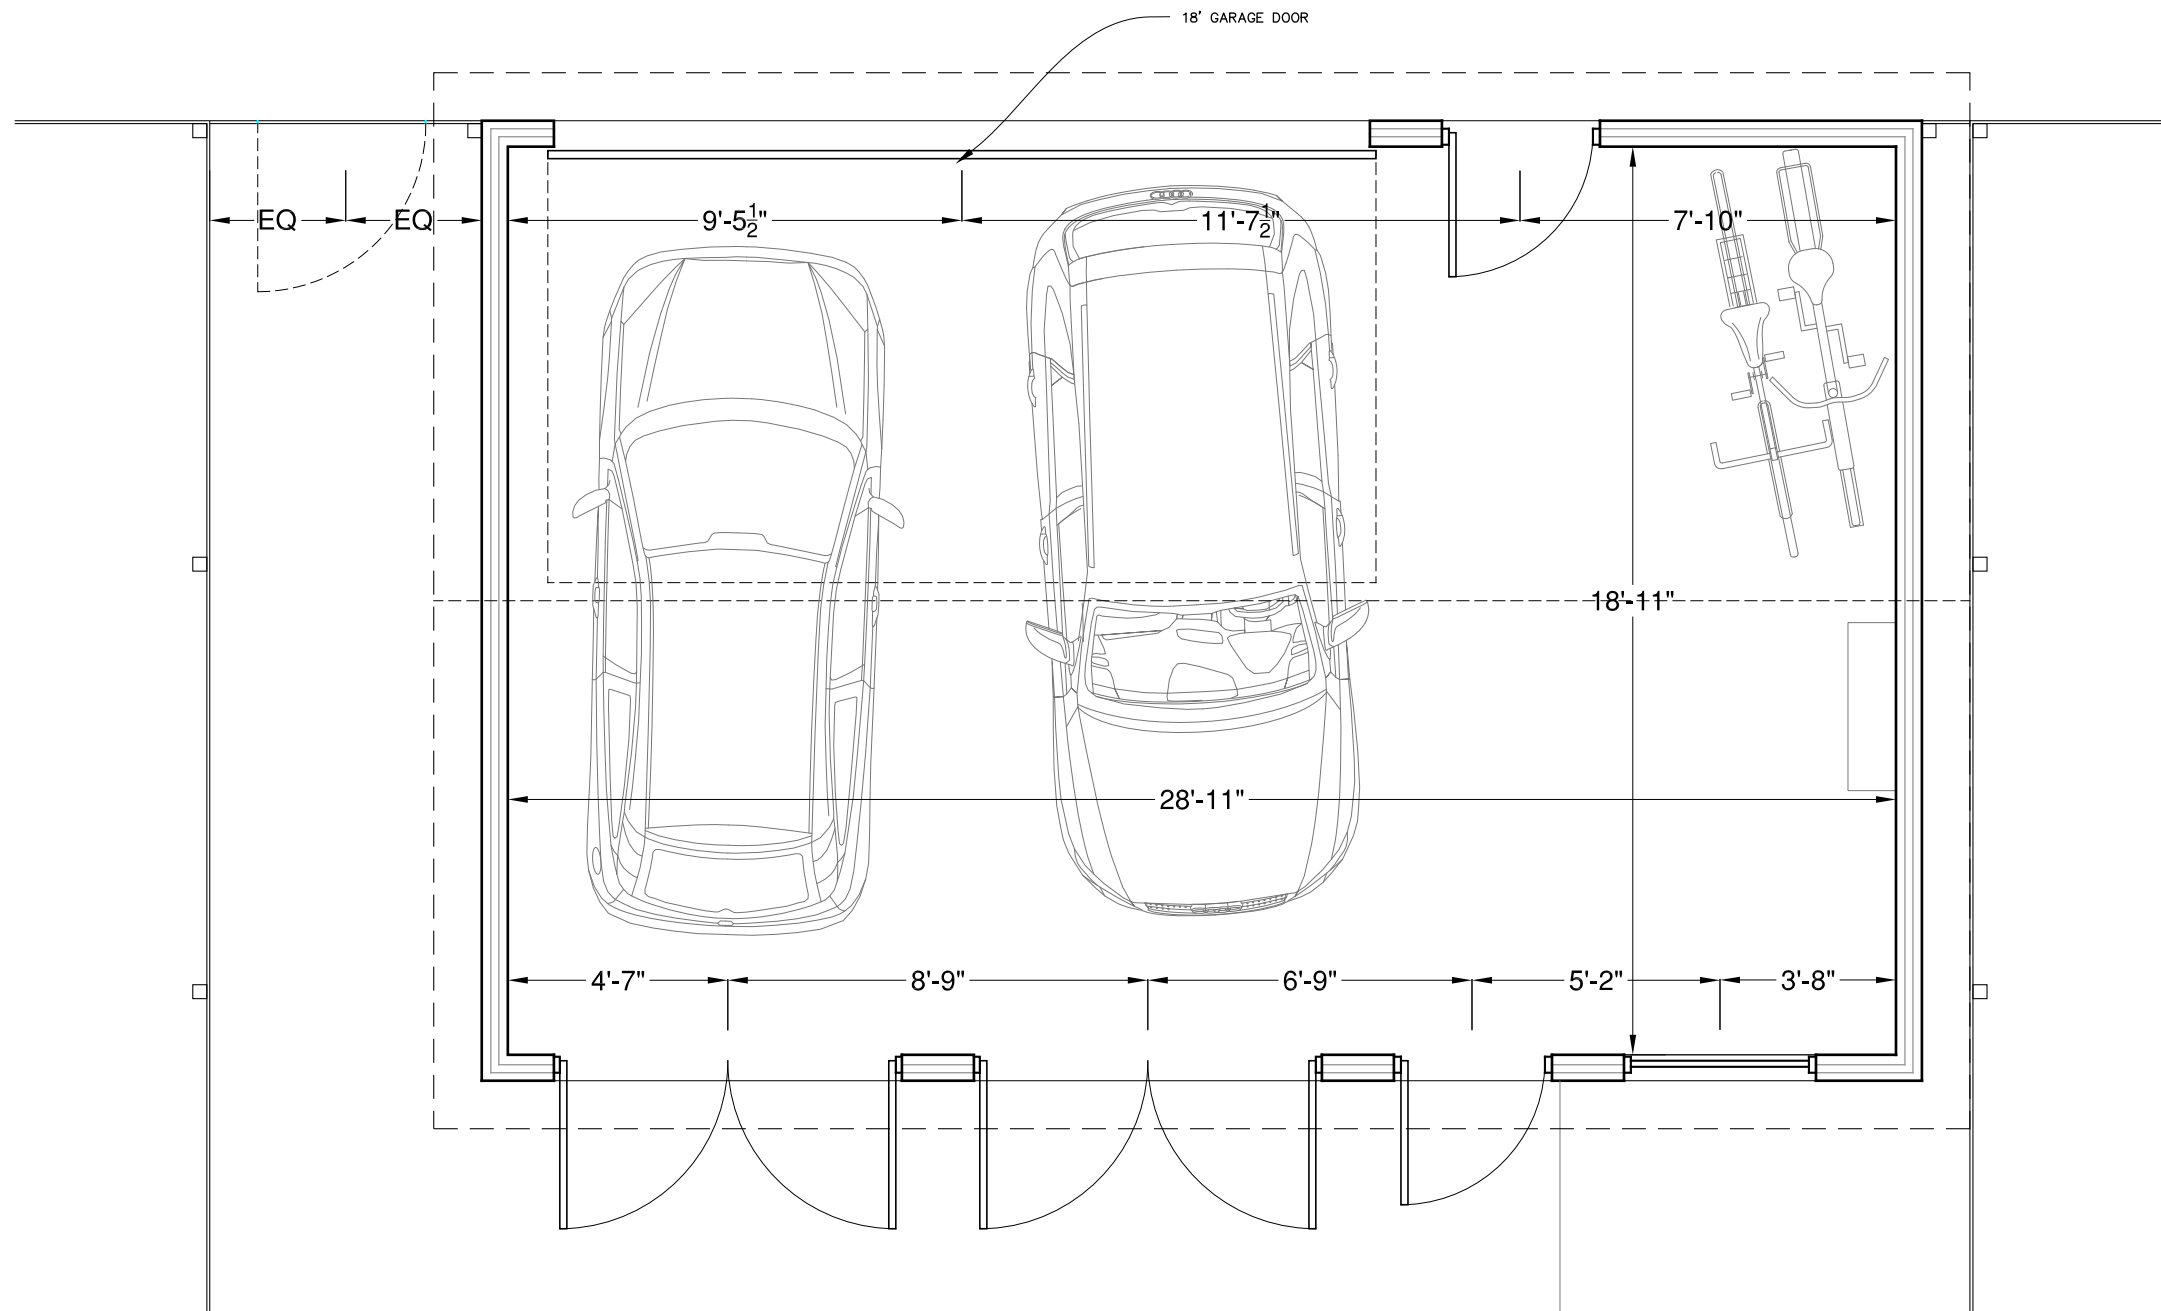

PROJECT TITLE:
Kutil Garage
New Construction

Location
1471 Hubbard Street
Detroit MI, 48209

DRAWING TITLE:
Proposed Floor Plan

scale
1/4" = 1'-0"
date
08 / 21 / 2022



NORTH





