


WEST ELEV.


1/4" = 1'-0"

NOTE: MATCH ALL WOOD TRIM (PAINTED - USE HDC COLOR CHART SELECTION) TO EXISTING STRUCTURE IN STYLE, DIMENSION AND APPLICATION.

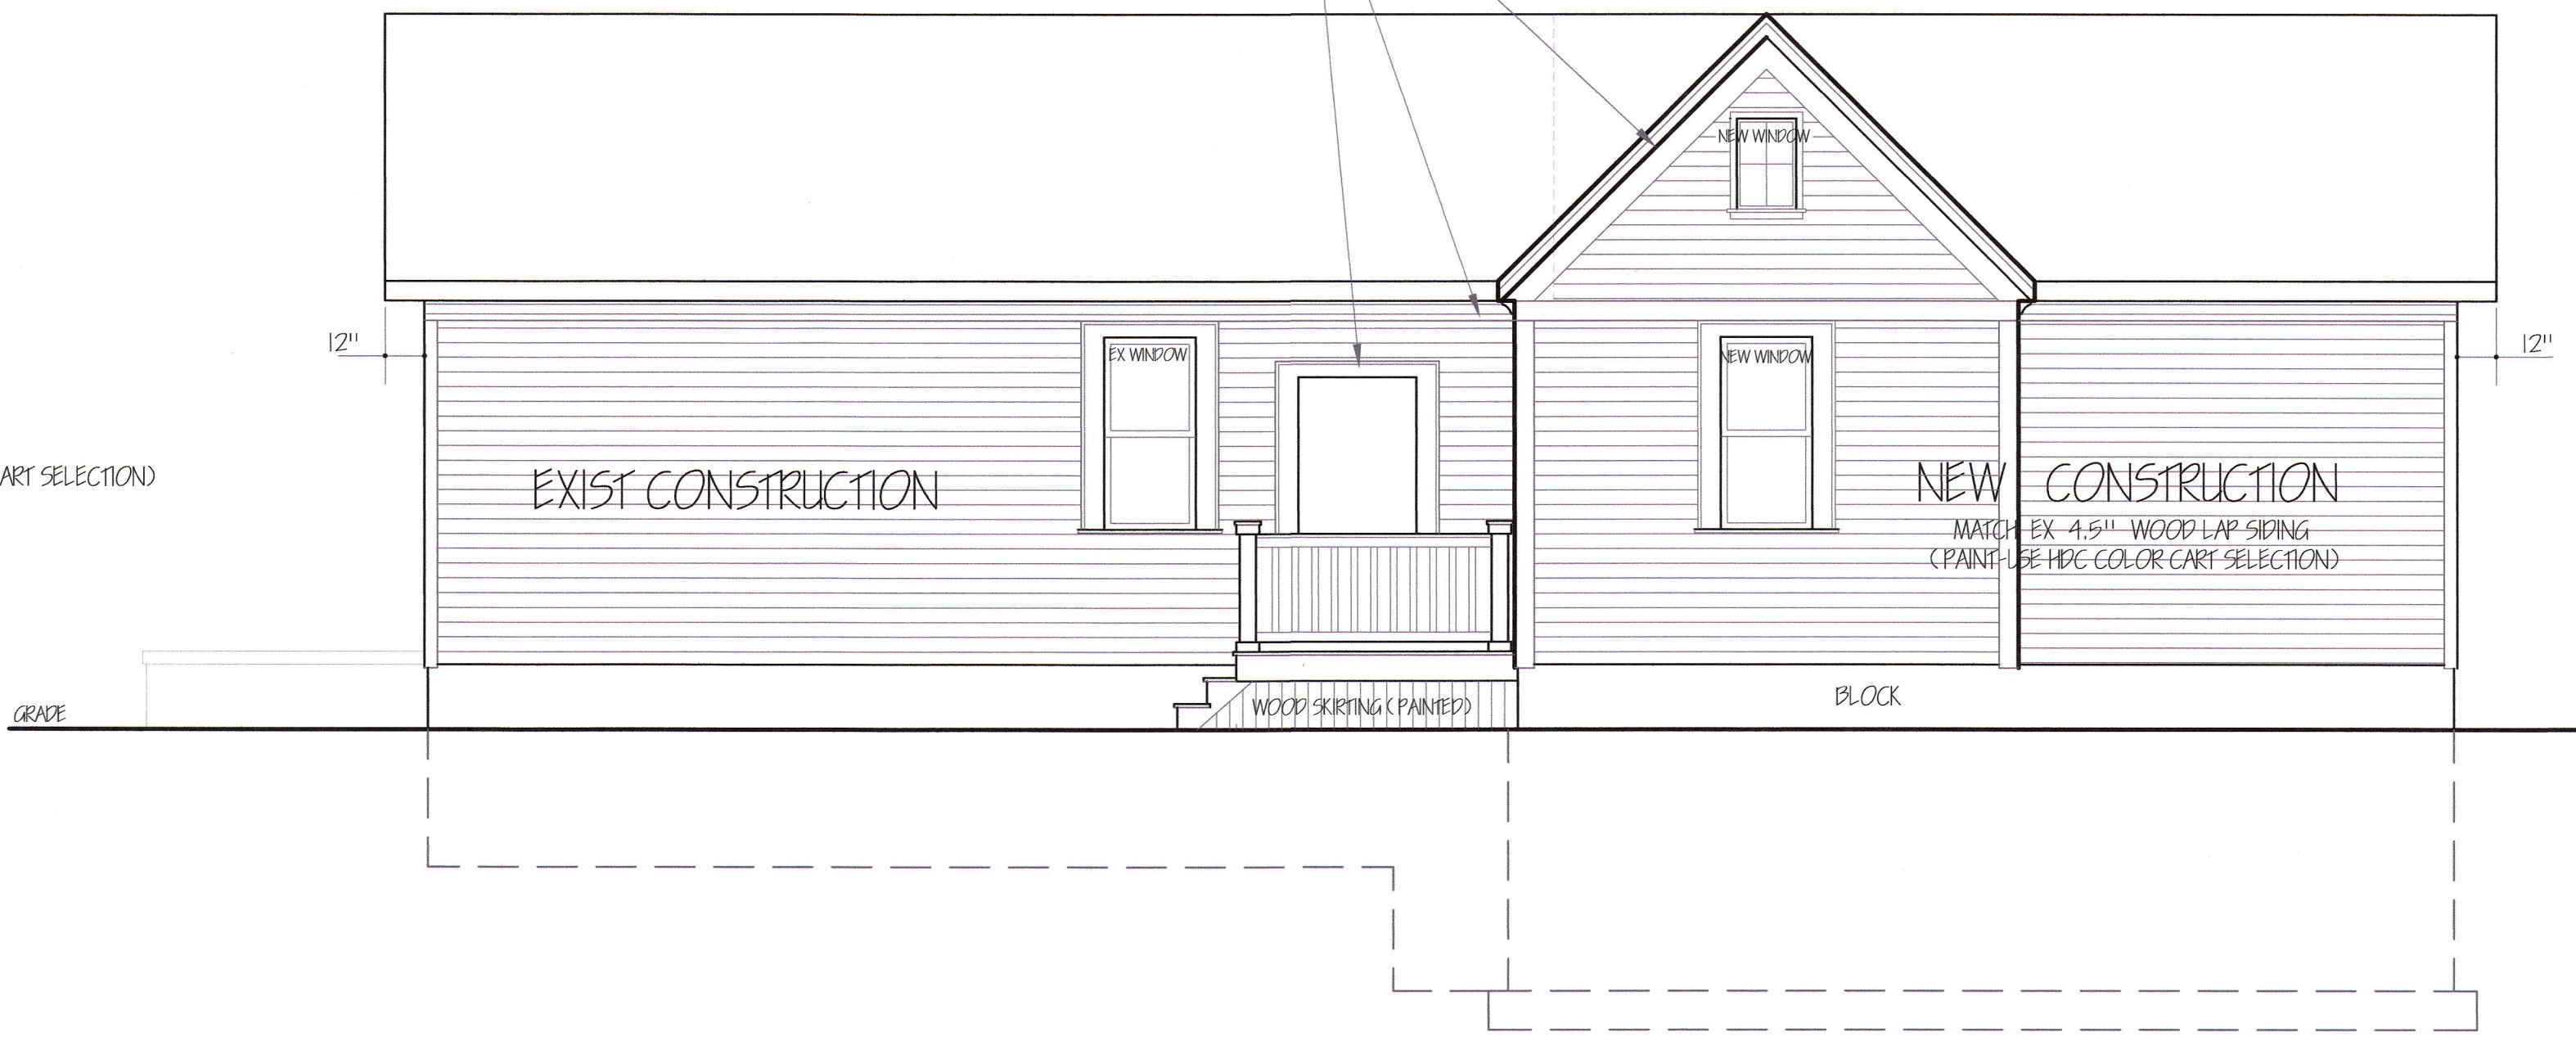

NORTH ELEV.


1/4" = 1'-0"

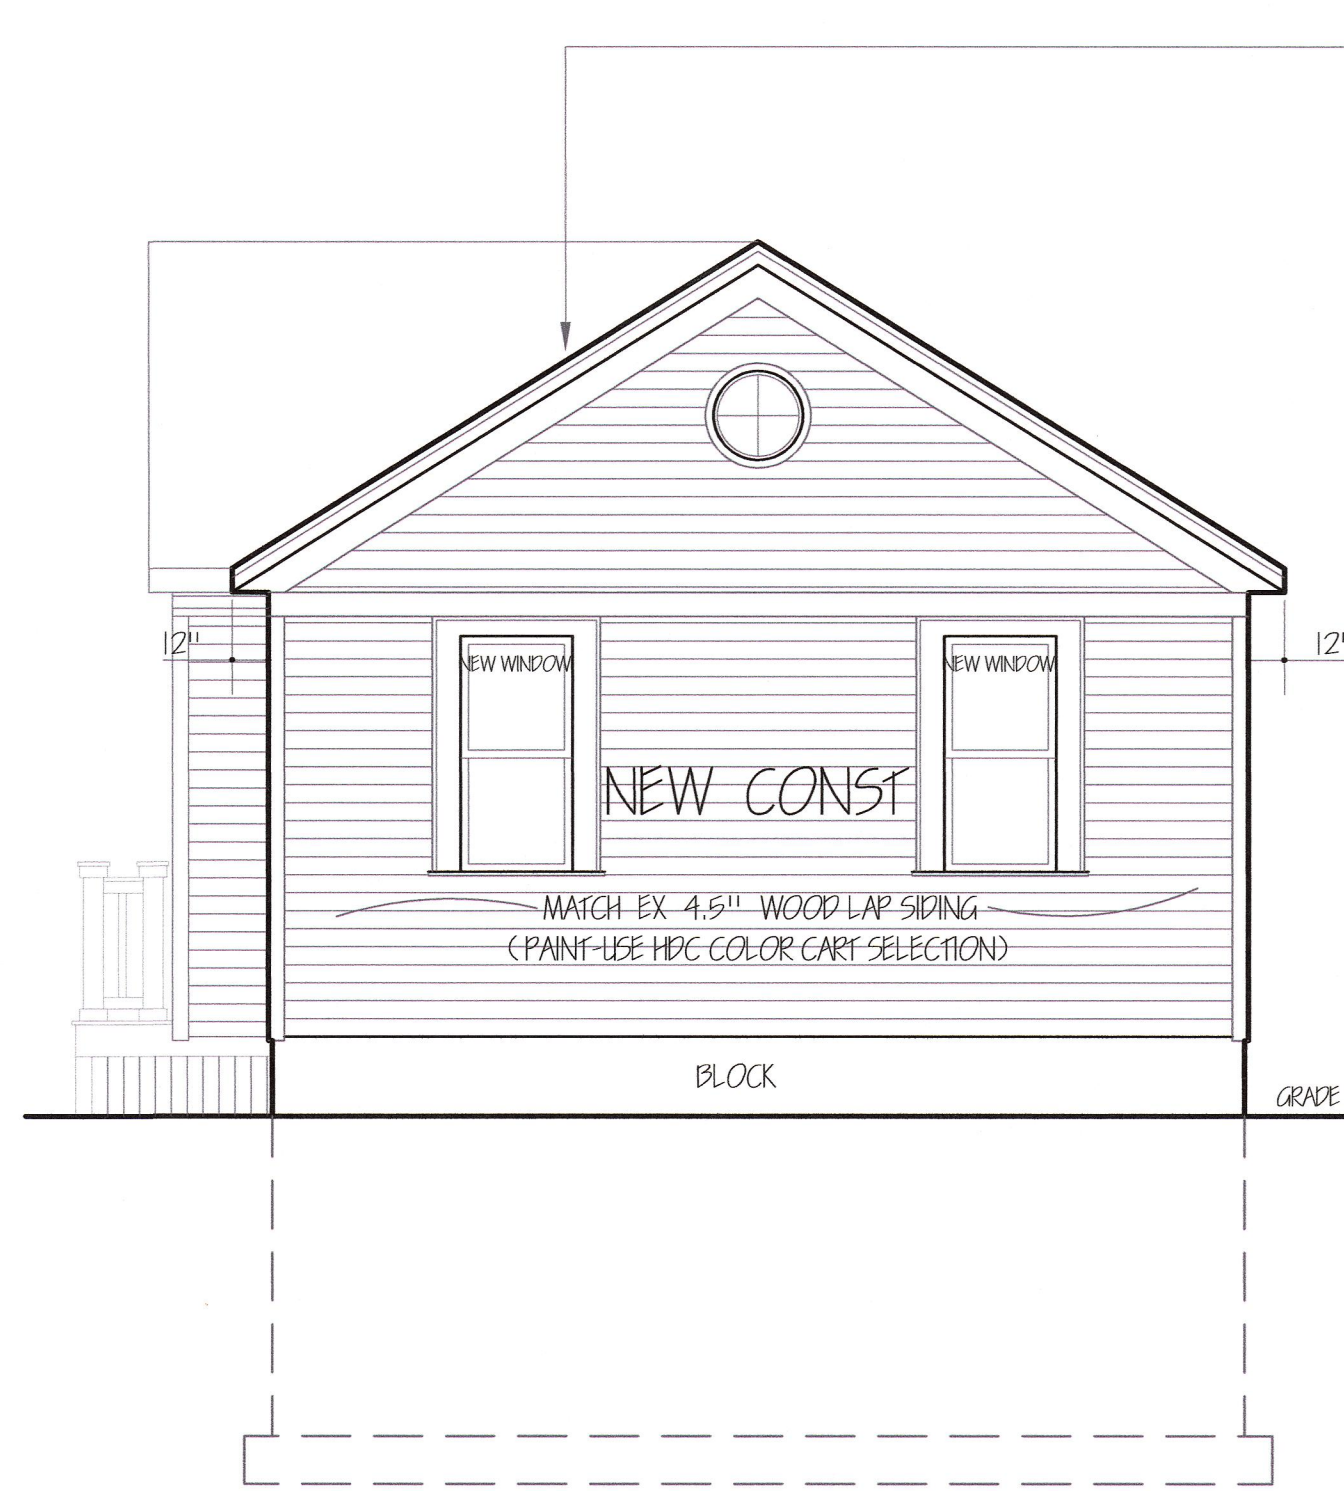

EAST ELEV.

1/4" = 1'-0"

NEW ARCHITECTURAL ASPHALT SHINGLES ON BALANCE OF ROOF

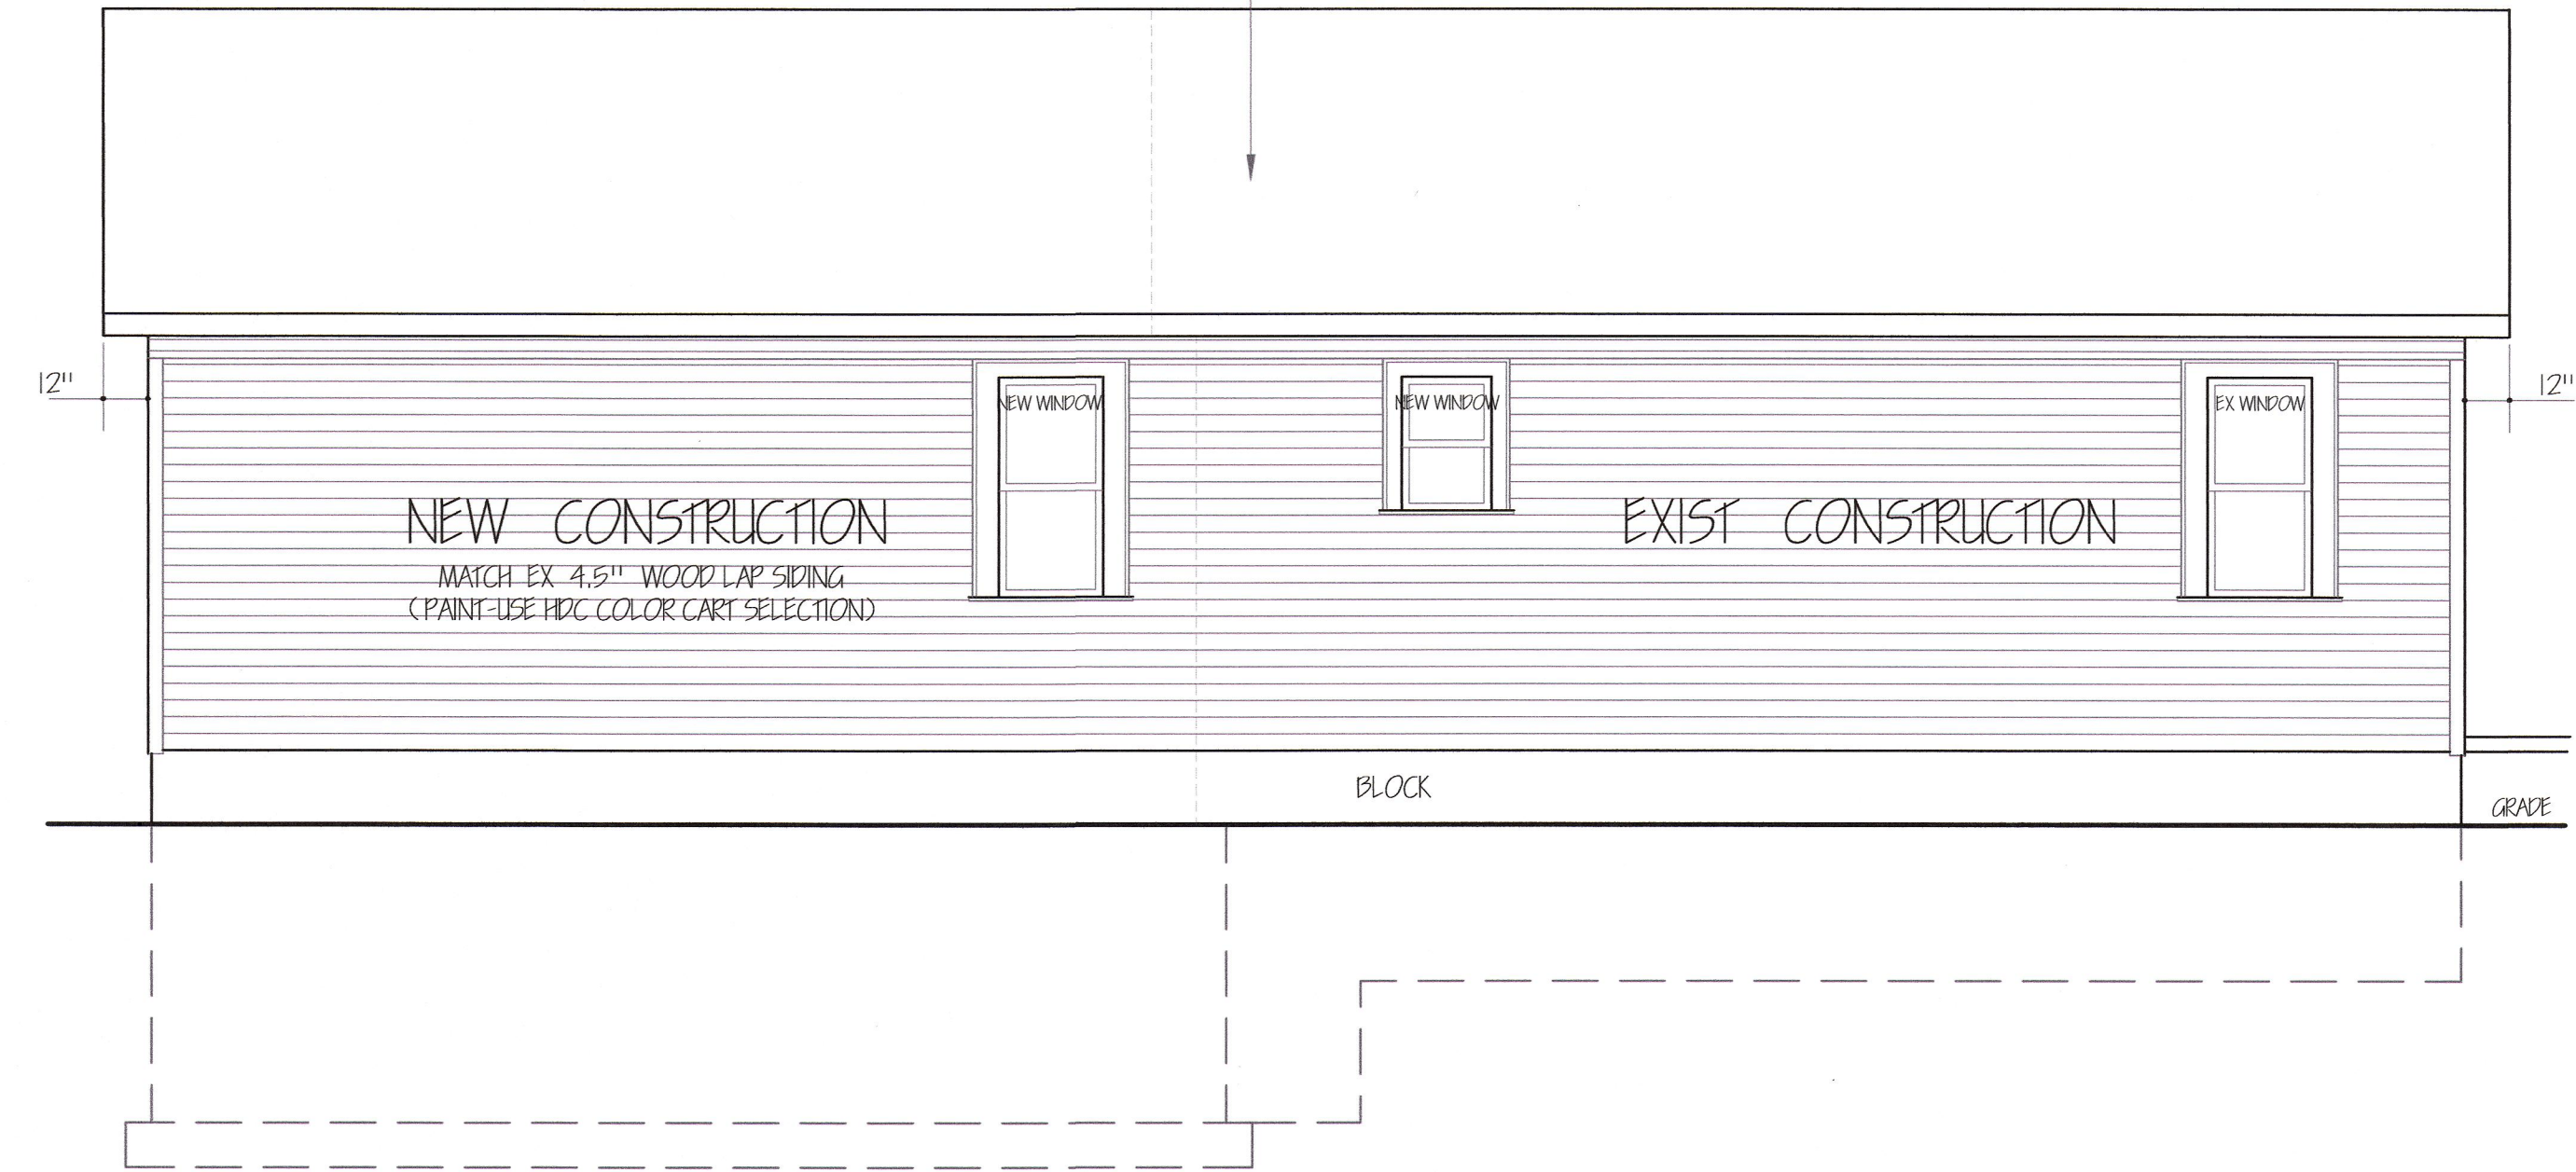

SOUTH ELEV.

1/4" = 1'-0"

DATE 7-2-24  
SHEET 3 OF 3

NAME JILL BLEEDA  
ADDRESS 2244 WABASH DETROIT  
PHONE  
OWNER'S SIGNATURE