


VAC. ALLEY

Cement sketch

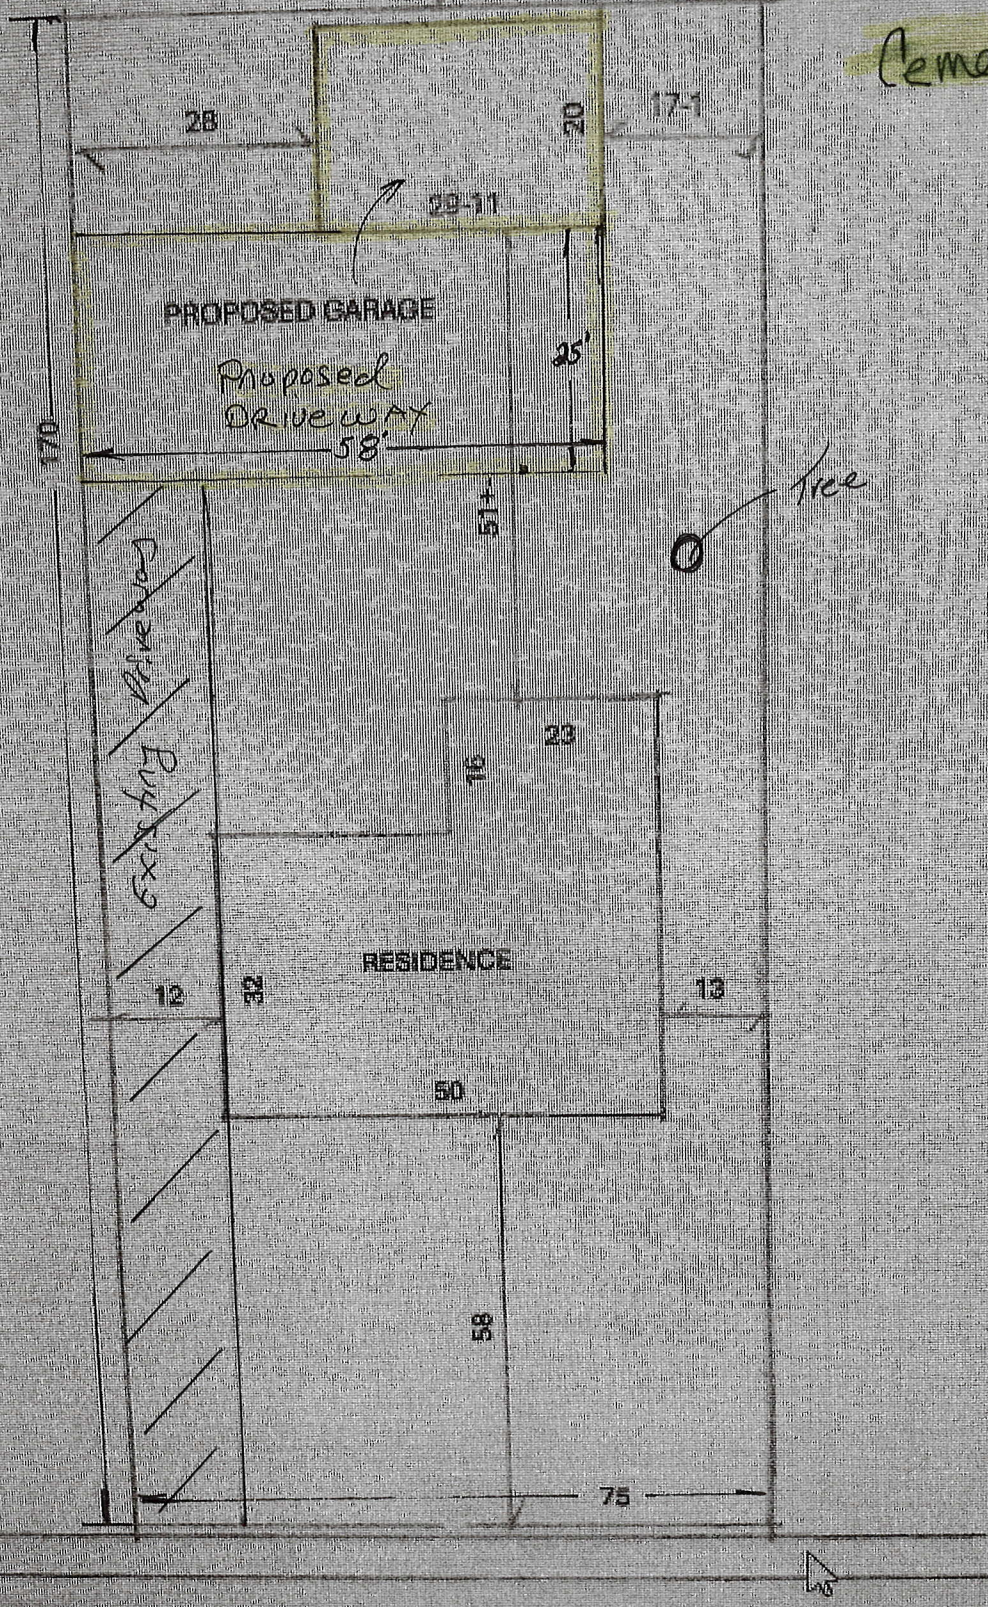

235 EAST BOSTON BLVD

1"=20'

**SITE PLAN**