






1
E104 **PAD MOUNTED TRANSFORMER DETAIL FROM UNDERGROUND SERVICE**
NOT TO SCALE

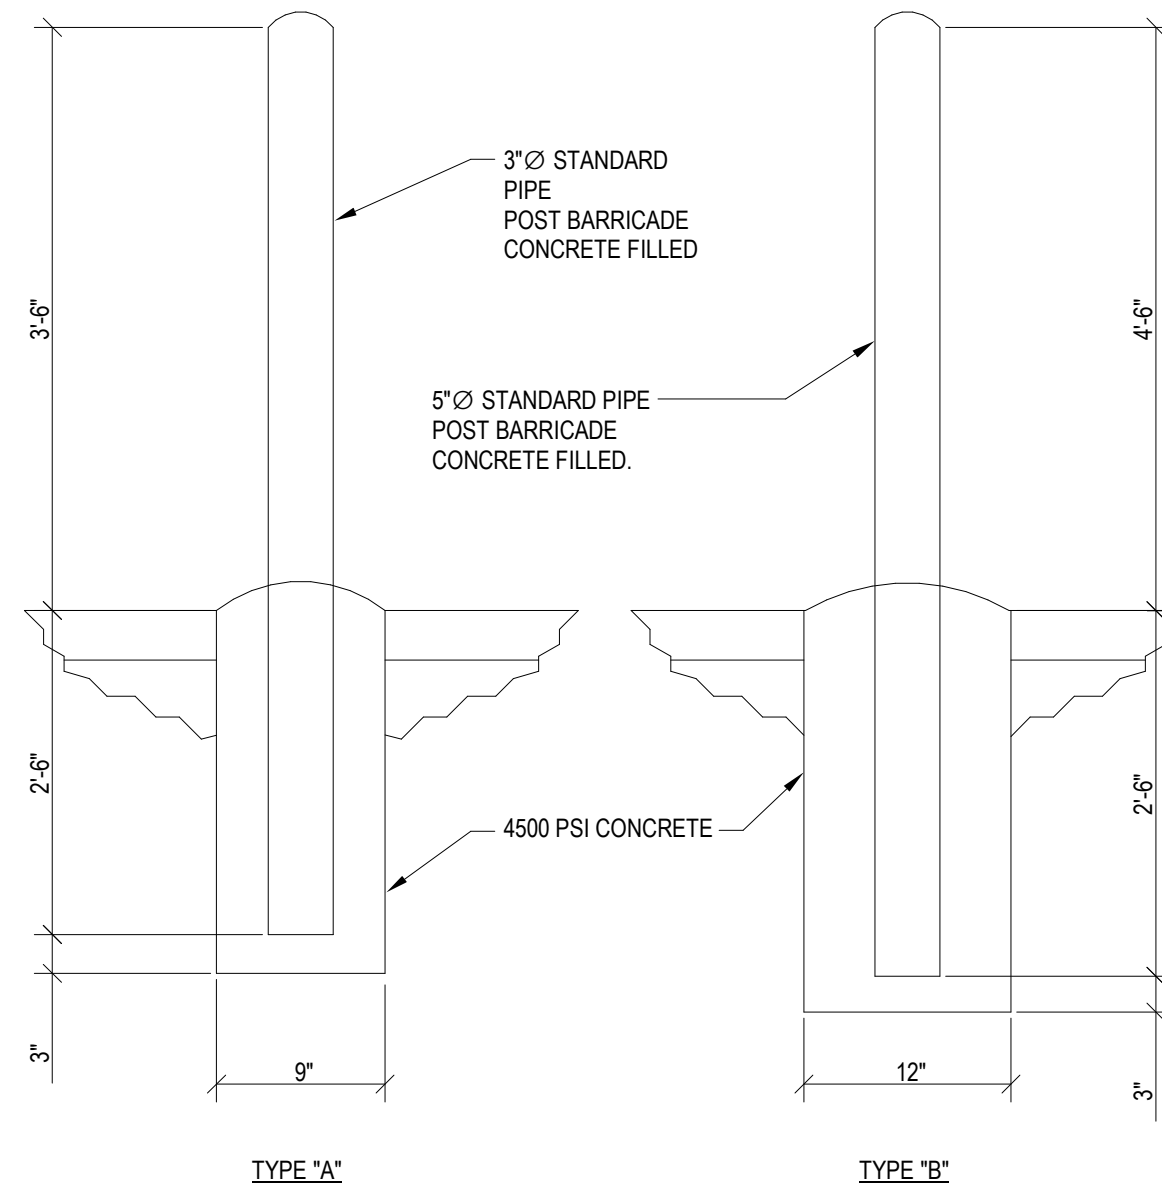


2
E104 **BOLLARD DETAIL**
NOT TO SCALE

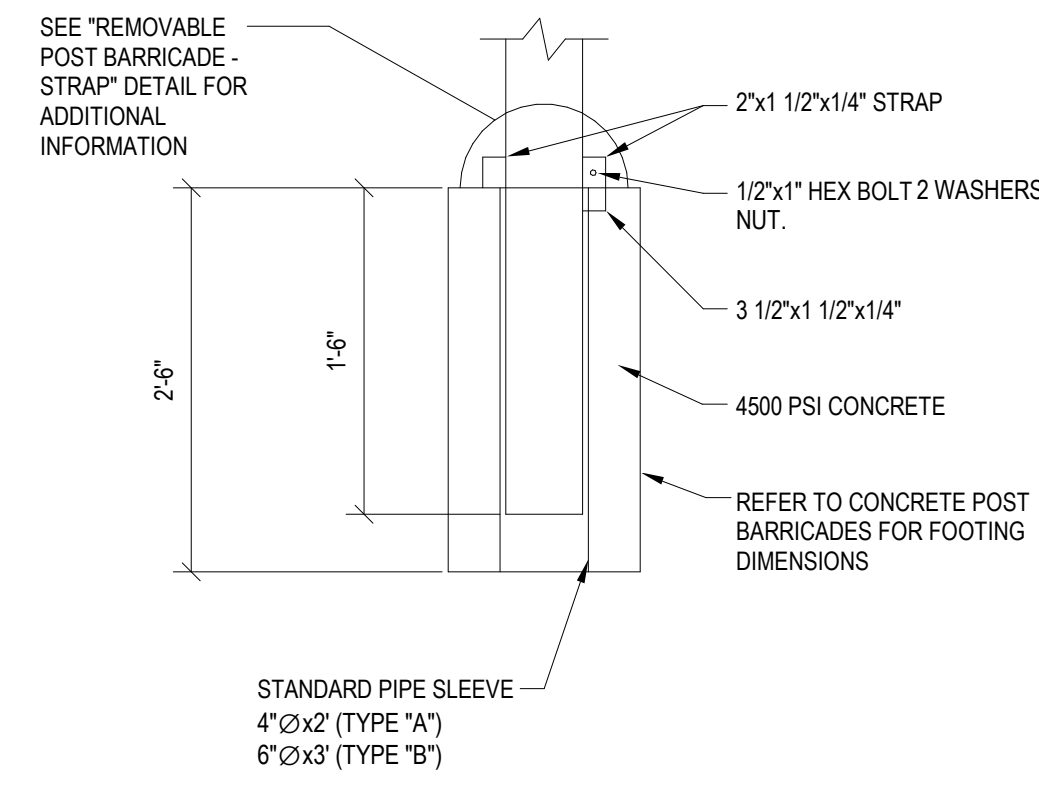


3
E104 **BOLLARD DETAIL - REMOVABLE BOLLARD MODIFICATIONS**
NOT TO SCALE

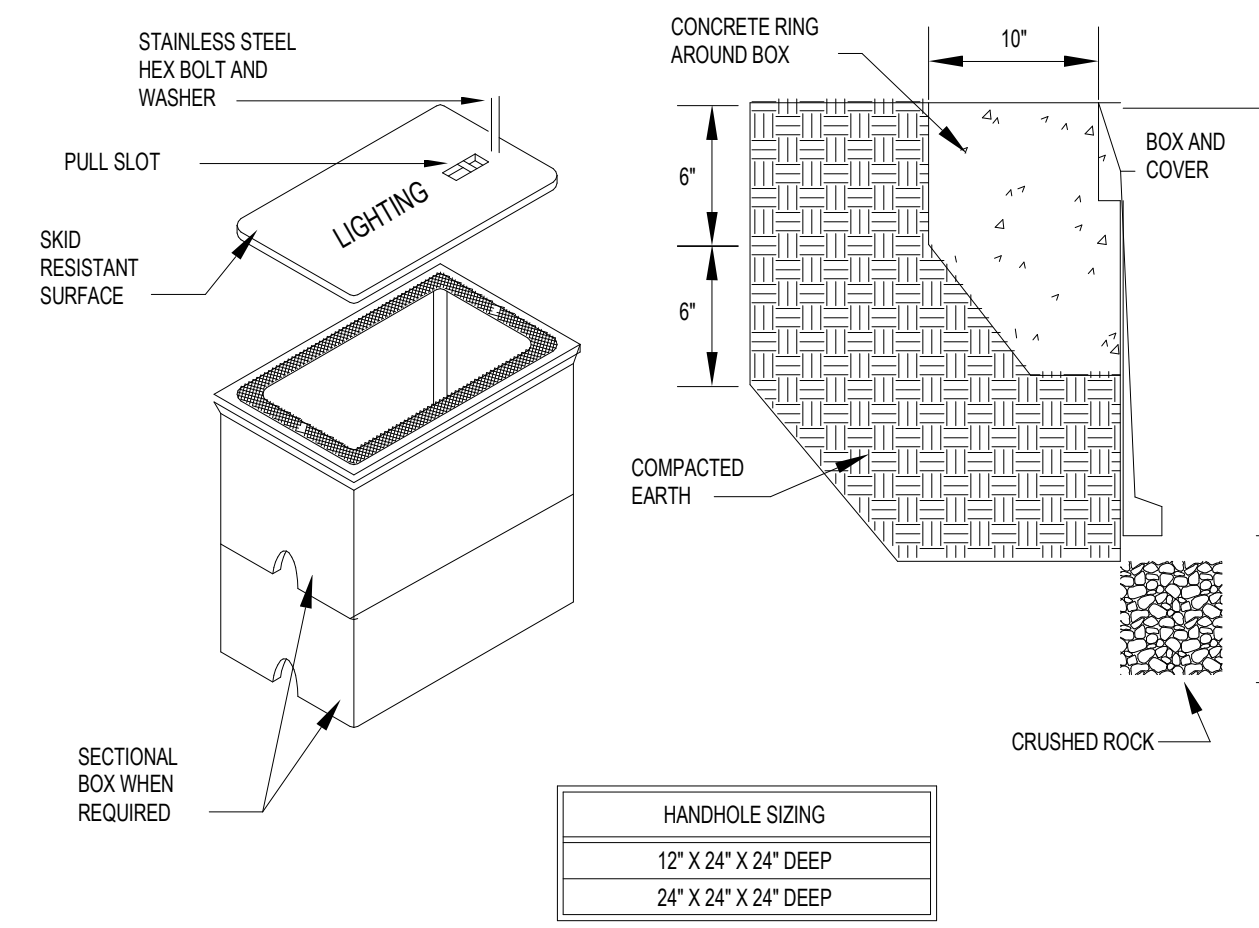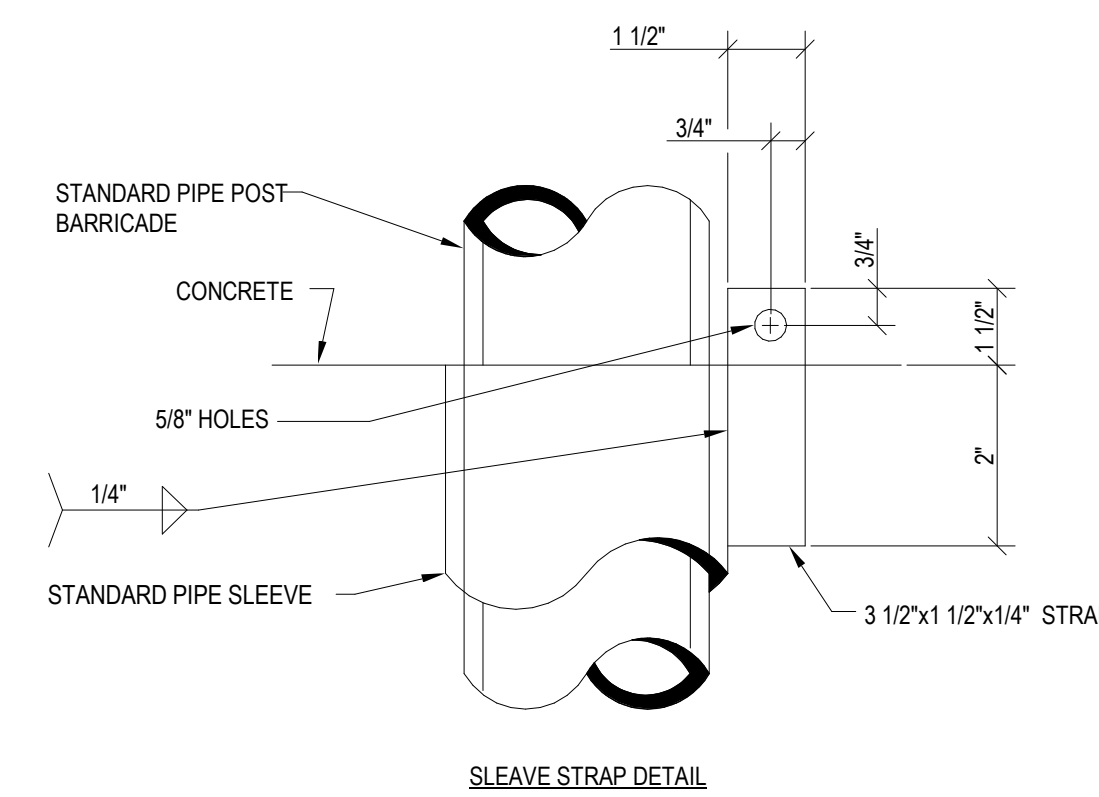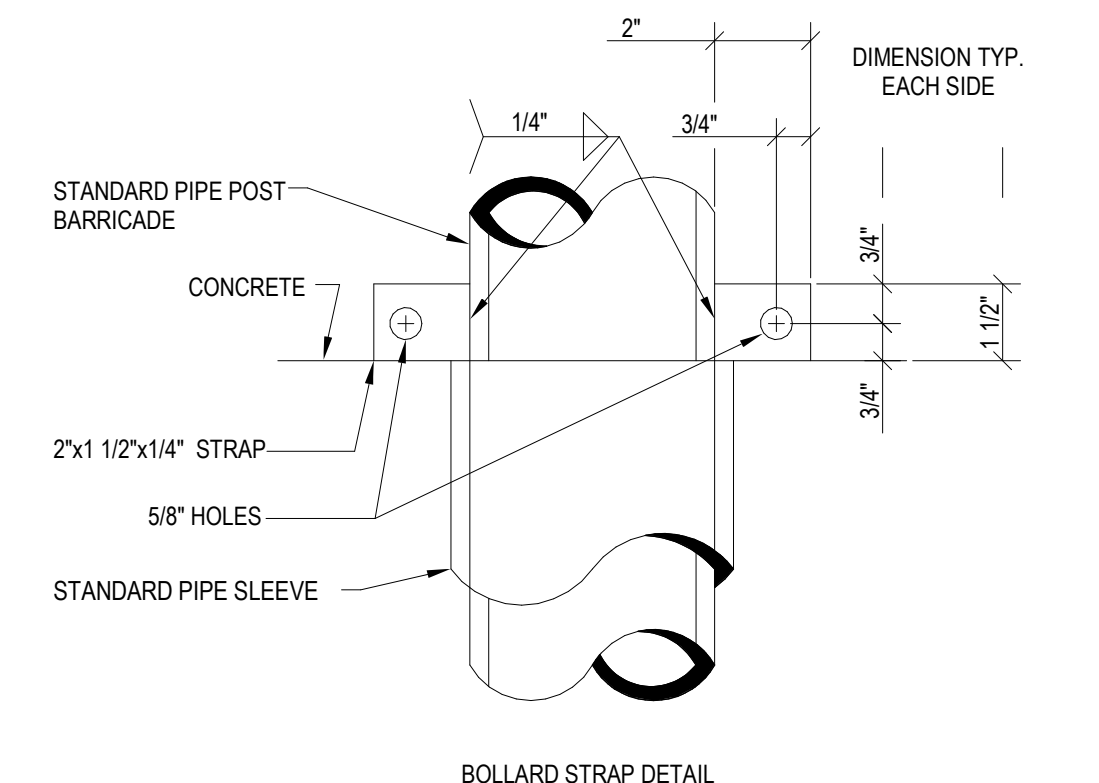


4
E104 **STANDARD ELECTRICAL HANDHOLE (NON-TRAFFIC)**
NOT TO SCALE

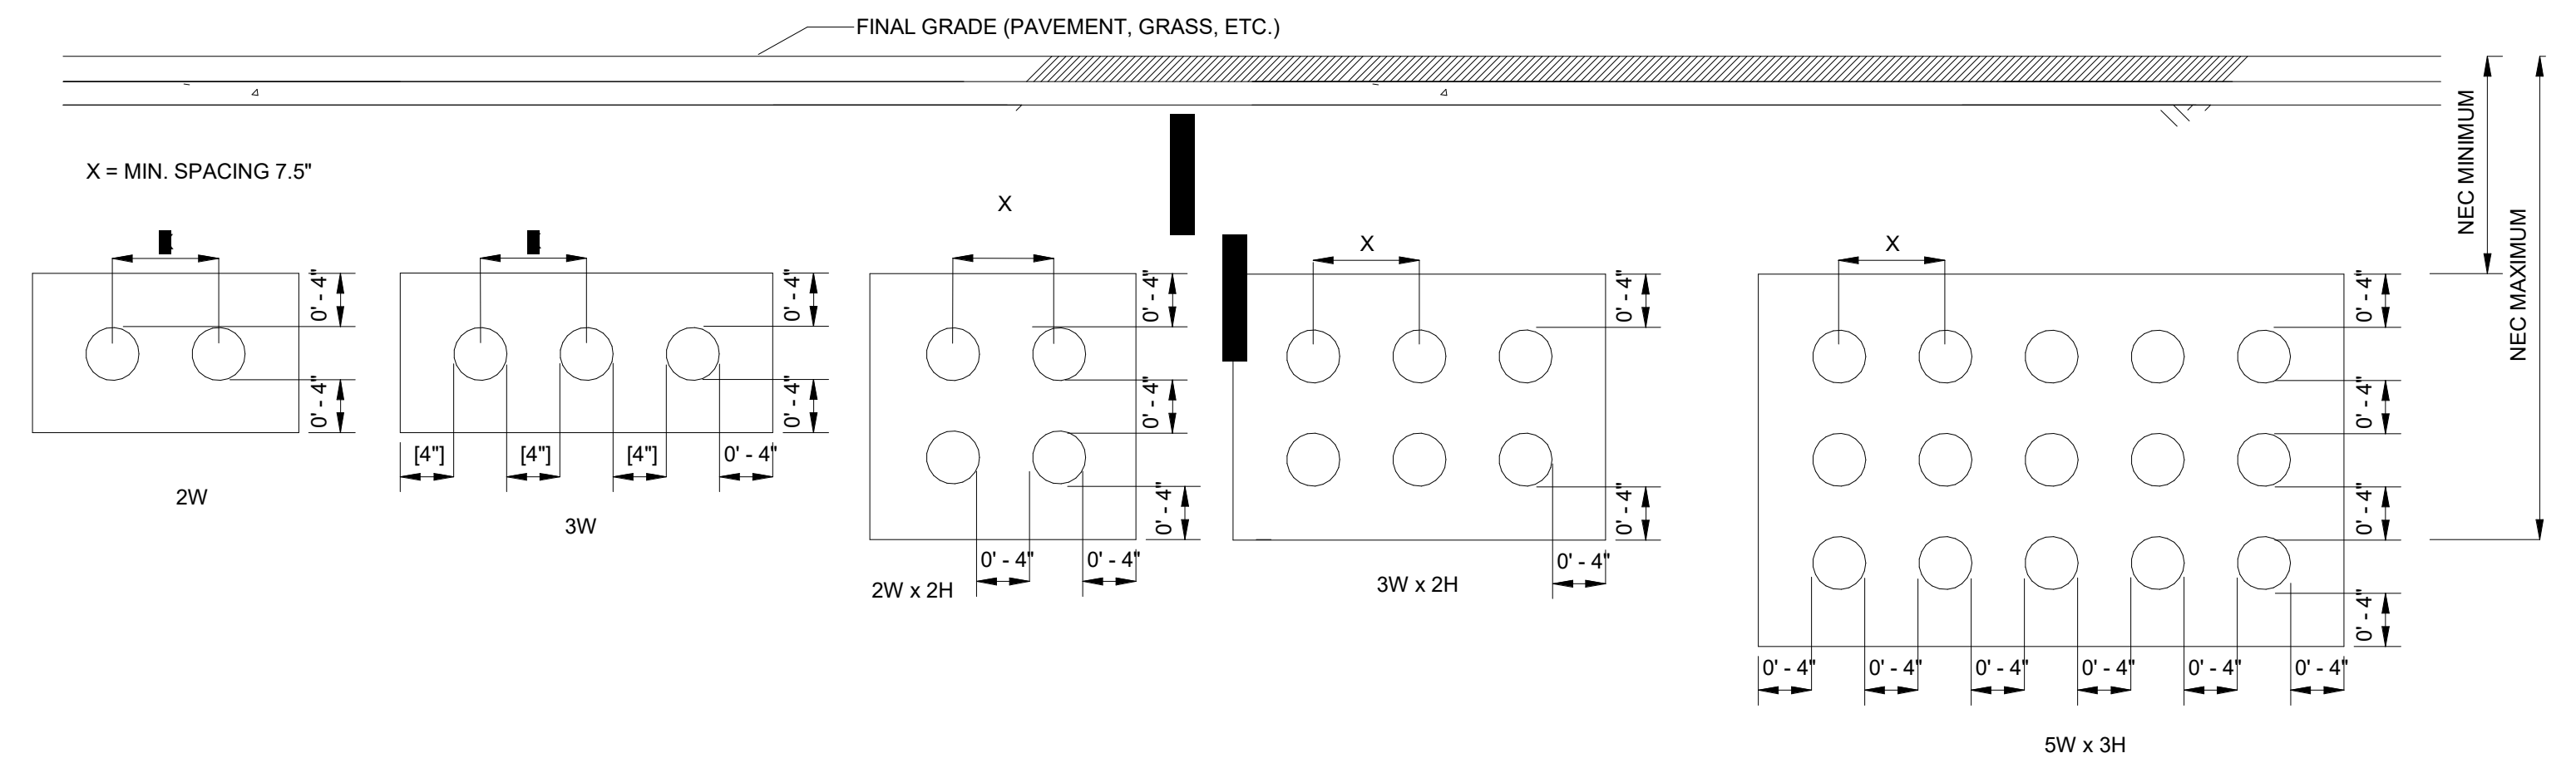

5
E104 **DUCTBANK DETAILS**
NOT TO SCALE

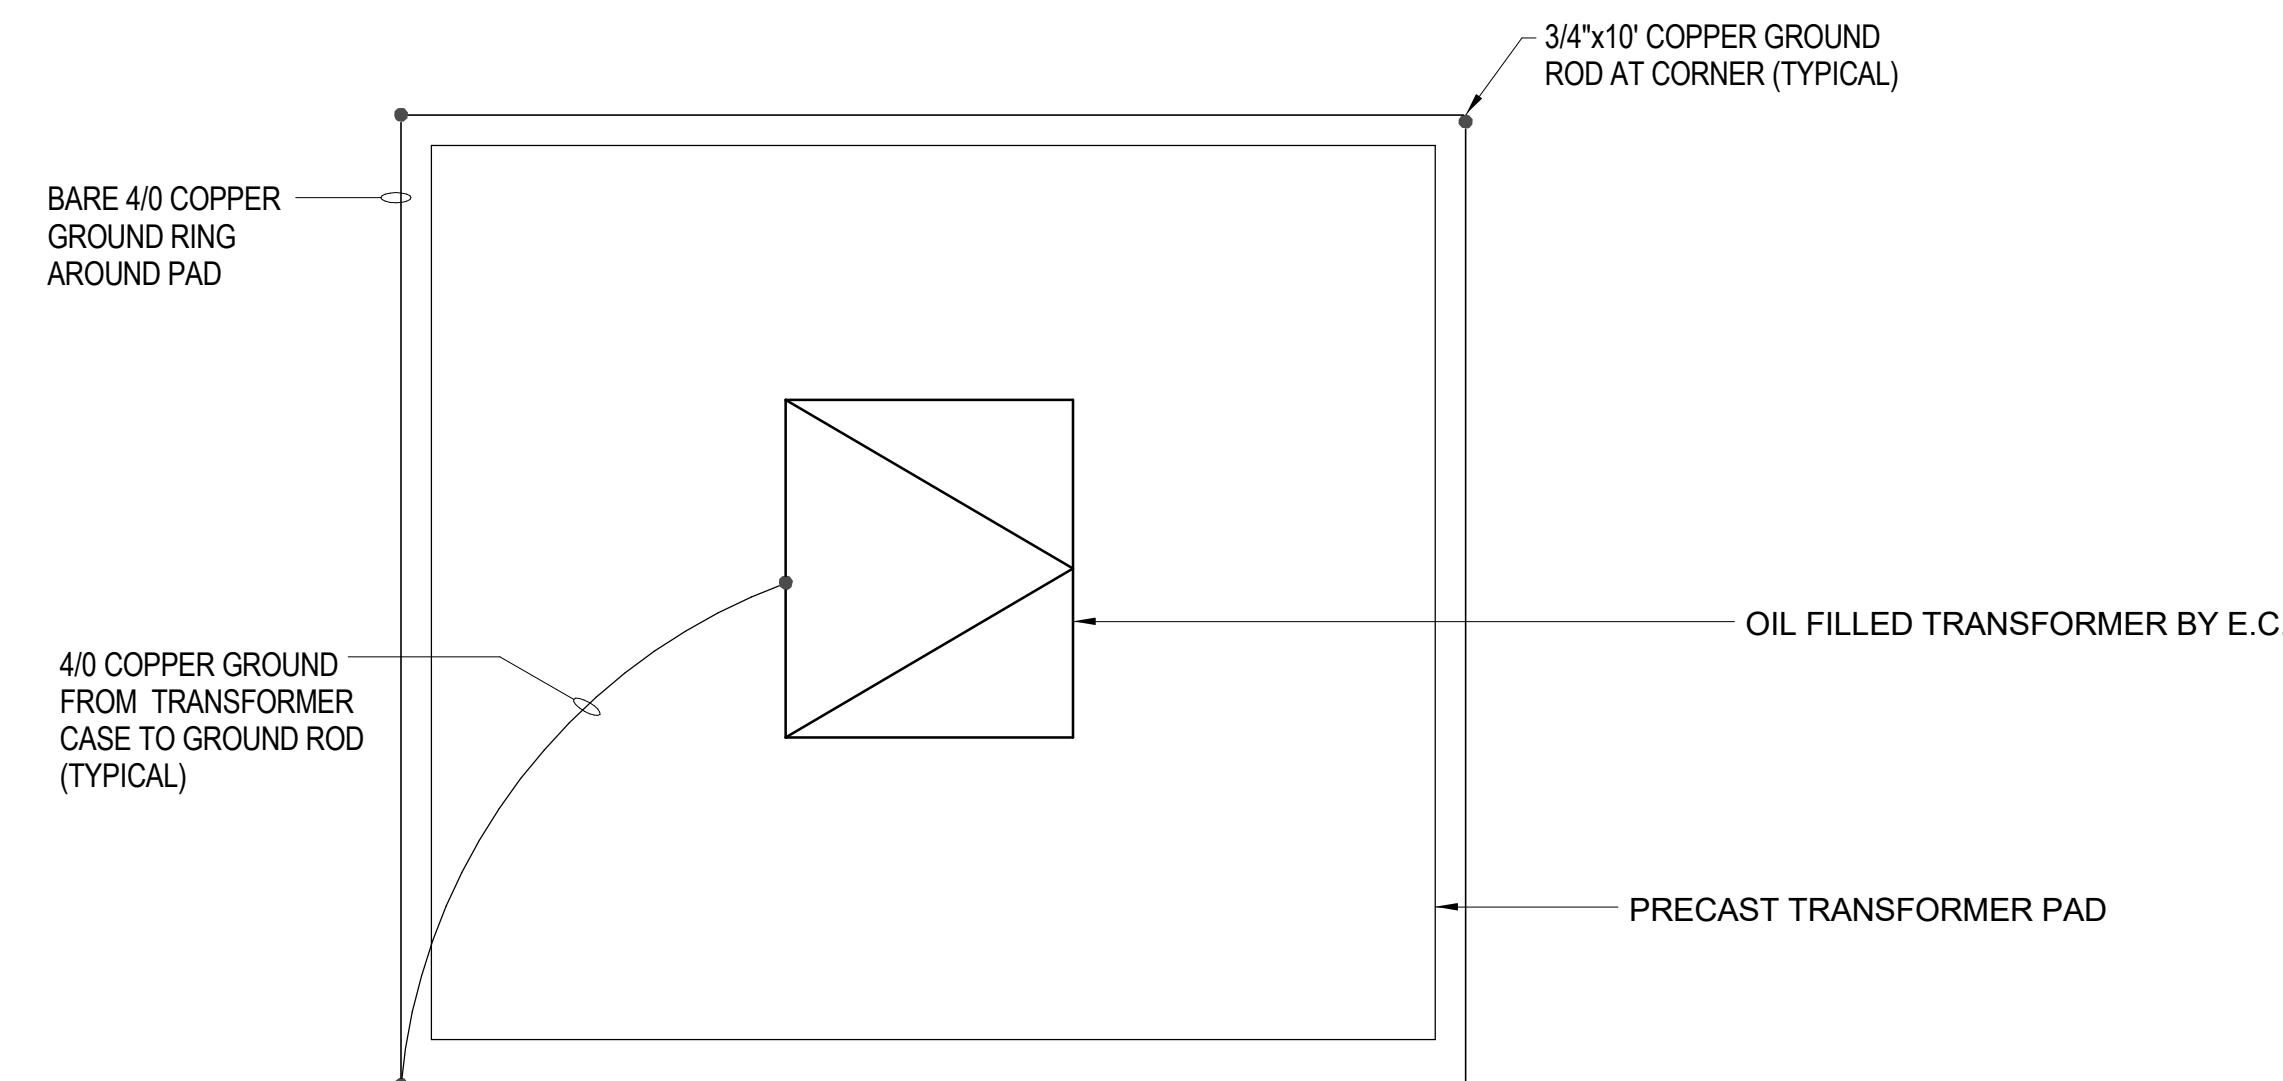

7
E104 **TRANSFORMER PAD GROUNDING DETAIL**
NOT TO SCALE

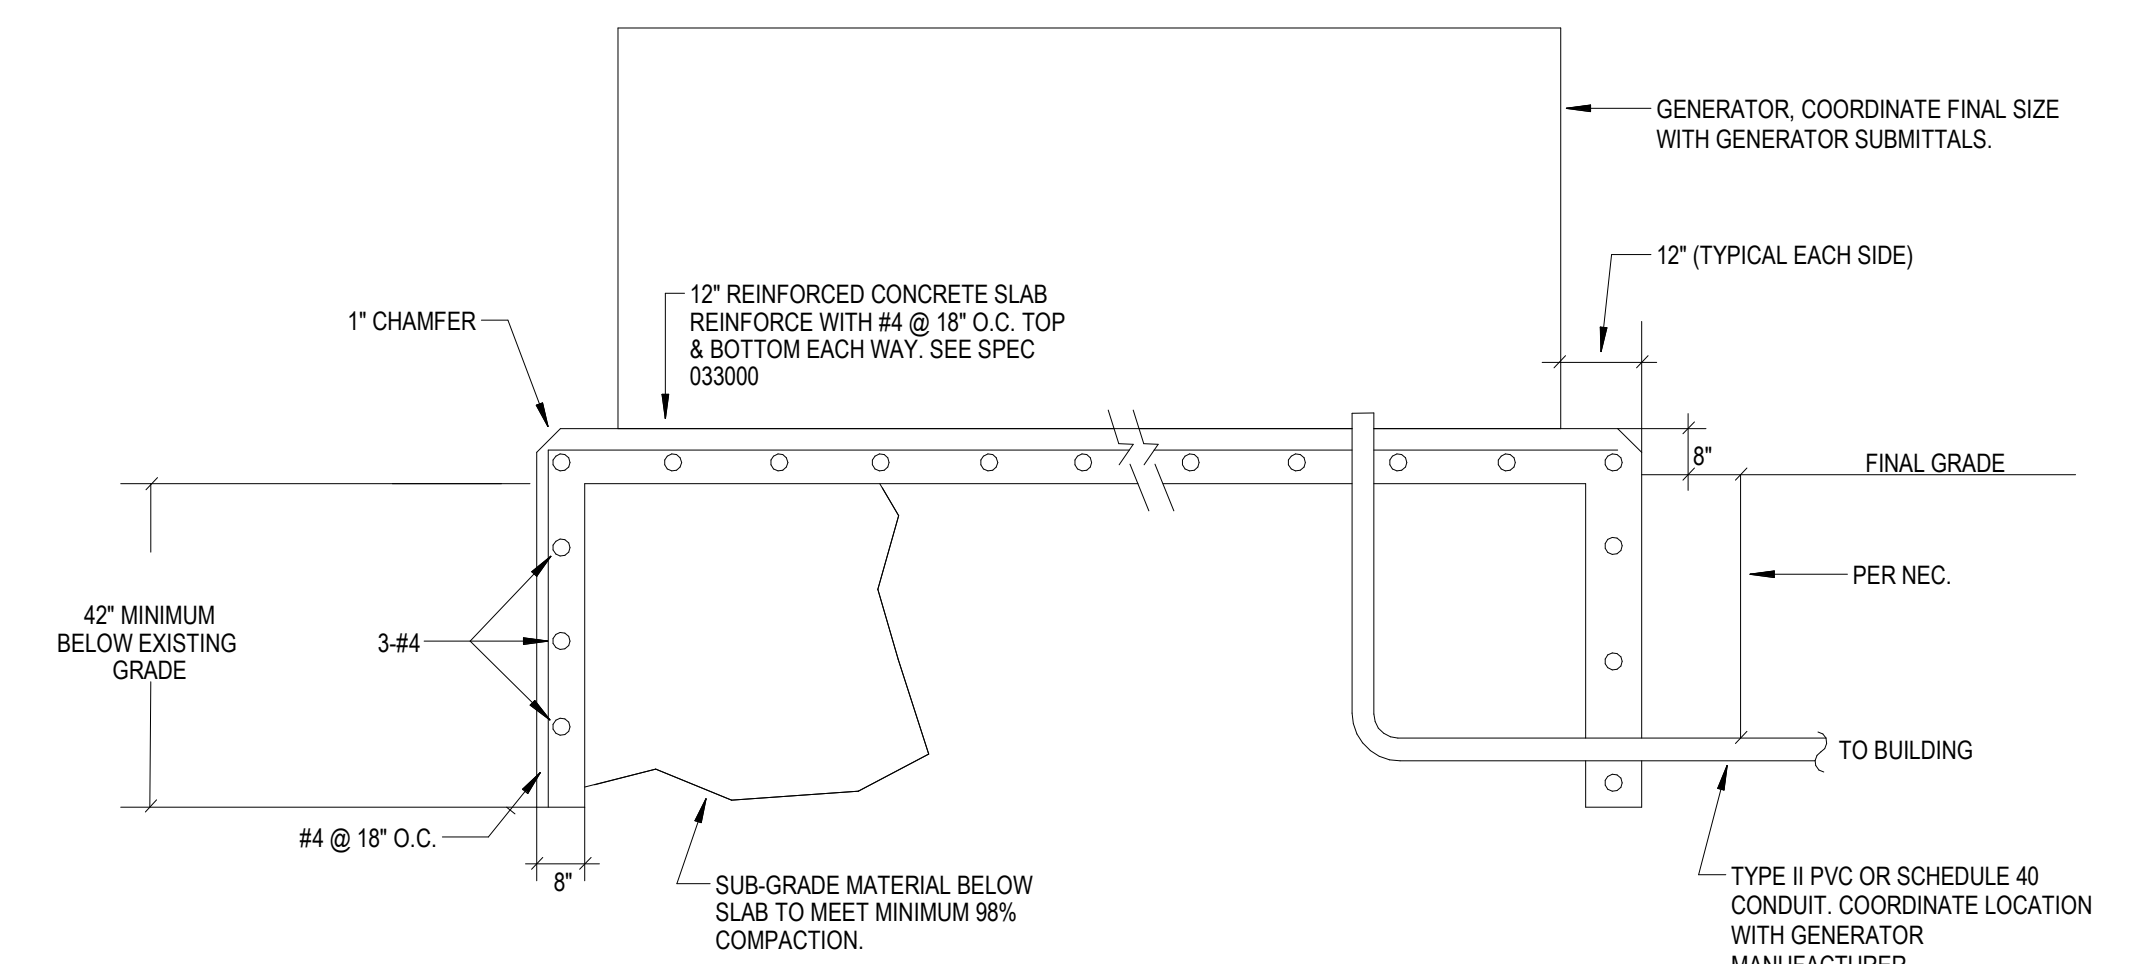

6
E104 **EMERGENCY GENERATOR PAD DETAIL**
NOT TO SCALE

ISSUED FOR PERMIT	2020.07.27
PROJECT SUBMISSION	2020.06.26
ISSUED FOR REVISION	2020.06.26

