

*Formal agenda
July 10, 2018*

**PUBLIC HEALTH
AND SAFETY
STANDING
COMMITTEE**



OFFICE OF CONTRACTING AND
PROCUREMENT

July 5, 2018

HONORABLE CITY COUNCIL:

The Office of Contracting and Procurement recommends a Contract with the following firm(s) or person(s):

2902711 100% State Funding – AMEND 2 – To Provide PW-6968 Bituminous Resurfacing of Class C Streets, Green Infrastructure Improvements. – Contractor: Fort Wayne Contracting Inc./ AJAX Paving Industries, Inc., A Joint Venture – Location: 320 E. Seven Mile Rd., Detroit MI, 48203 – Contract Period: Upon City Council Approval through December 31, 2020 – Contract Increase: \$580,820.37 – Total Contract Amount: \$7,239,281.22. **DEPARTMENT OF PUBLIC WORKS** (*This Contract Amendment is for time and funding. Original contract expired 12/31/17.*)

Respectfully submitted,

Boysie Jackson, Chief Procurement Officer
Office of Contracting and Procurement

BY COUNCIL MEMBER _____ **BENSON** _____

RESOLVED, that Contract No. 2902711 referred to in the foregoing communication dated July 5, 2018 be hereby and is approved.

**OFFICE OF CONTRACTING AND
PROCUREMENT**

July 5, 2018

HONORABLE CITY COUNCIL:

The Office of Contracting and Procurement recommends a Contract with the following firm(s) or person(s):

6001499 100% Revenue Funding – To Provide A Host Agreement Contract to Receive Fees from US Ecology Michigan to Operate Liquid Industrial By-Product and Solid Waste Facility in the City of Detroit – Contractor: US Ecology Michigan – Location: 6520 Georgia Street, Detroit MI, 48211 – Contract Period: Upon City Council Approval through July 17, 2028 – Total Contract Amount: \$0.00.
DEPARTMENT OF PUBLIC WORKS

Respectfully submitted,

Boysie Jackson, Chief Procurement Officer
Office of Contracting and Procurement

BY COUNCIL MEMBER _____ **BENSON**

RESOLVED, that Contract No. 6001499 referred to in the foregoing communication dated July 5, 2018 be hereby and is approved.



OFFICE OF CONTRACTING AND
PROCUREMENT

July 5, 2018

HONORABLE CITY COUNCIL:

The Office of Contracting and Procurement recommends a Contract with the following firm(s) or person(s):

6000470 100% Federal Funding – AMEND 1 – To Provide Inspection and Annual Preventative Maintenance Including Battery Replacement for the City of Detroit Public Warning System – Contractor: West Shore Services Inc. – Location: P.O. Box 188, Allendale MI, 49401 – Contract Period: Upon City Council Approval through December 31, 2018 – Contract Increase: \$70,784.00 – Total Contract Amount: \$113,584.00. **HOMELAND SECURITY AND EMERGENCY MANAGEMENT** *(This Contract Amendment is to increase the number of battery sites to 47, and use the available renewal option to extend the term of the contract.)*

Respectfully submitted,

Boysie Jackson, Chief Procurement Officer
Office of Contracting and Procurement

BY COUNCIL MEMBER _____ **BENSON** _____

RESOLVED, that Contract No. 6000470 referred to in the foregoing communication dated July 5, 2018 be hereby and is approved.



**OFFICE OF CONTRACTING AND
PROCUREMENT**

July 5, 2018

HONORABLE CITY COUNCIL:

The Office of Contracting and Procurement recommends a Contract with the following firm(s) or person(s):

6001380 100% City Funding – To Provide Vehicle Towing Services for Abandoned Vehicles, Abandoned Boats with or without Trailers and Boot and Tow (Scofflaw) Vehicles. – Contractor: Goch & Sons Towing Inc. – Location: 750 S. Deacon St., Detroit MI, 48217 – Contract Period: Upon Council Approval through June 30, 2021 – Total Contract Amount: \$84,500.00. **MUNICIPAL PARKING**

Respectfully submitted,

Boysie Jackson, Chief Procurement Officer
Office of Contracting and Procurement

BY COUNCIL MEMBER _____ **BENSON**

RESOLVED, that Contract No. 6001380 referred to in the foregoing communication dated July 5, 2018 be hereby and is approved.

22

**OFFICE OF CONTRACTING AND
PROCUREMENT**

July 5, 2018

HONORABLE CITY COUNCIL:

The Office of Contracting and Procurement recommends a Contract with the following firm(s) or person(s):

3024714 100% City Funding – To Provide Emergency Demolition of 6022 Epworth –
Contractor: DMC Consultants, INC – Location: 13500 Foley, Detroit, MI 48227 –
Contract Period: One Time Purchase – Total Contract Amount: \$20,435.00.
HOUSING AND REVITALIZATION

Respectfully submitted,

Boysie Jackson, Chief Procurement Officer
Office of Contracting and Procurement

BY COUNCIL MEMBER _____ **BENSON**

RESOLVED, that Contract No. 3024714 referred to in the foregoing communication dated July 5, 2018 be hereby and is approved.

23

**OFFICE OF CONTRACTING AND
PROCUREMENT**

July 5, 2018

HONORABLE CITY COUNCIL:

The Office of Contracting and Procurement recommends a Contract with the following firm(s) or person(s):

3024999 100% City Funding – To Provide Additional Services to Remove and Dispose of Found Concrete Slab, and Associated Foundations at 2266 Hendrie & 2713 Earle, and Testing of Sand for Contamination – Contractor: Blue Star, Inc. – Location: 21950 Hoover, Warren MI, 48089 – Contract Period: Upon City Council Approval through July 9, 2019 – Total Contract Amount: \$45,703.00. **HOUSING AND REVITALIZATION**

Respectfully submitted,

Boysie Jackson, Chief Procurement Officer
Office of Contracting and Procurement

BY COUNCIL MEMBER _____ **BENSON**

RESOLVED, that Contract No. 3024999 referred to in the foregoing communication dated July 5, 2018 be hereby and is approved.

**OFFICE OF CONTRACTING AND
PROCUREMENT**

July 5, 2018

HONORABLE CITY COUNCIL:

The Office of Contracting and Procurement recommends a Contract with the following firm(s) or person(s):

3025192 100% City Funding – To Provide Emergency Demolition for Residential Properties: 2651 E. Alexandrine, 3665 Hunt, 2687 Whitney, and 2998 Pingree – Contractor: Able Demolition Inc. – Location: 5675 Auburn Road, Shelby Township MI, 48317 – Contract Period: Upon City Council Approval through July 9, 2019 – Total Contract Amount: \$57,418.00. **HOUSING AND REVITALIZATION**

Respectfully submitted,

Boysie Jackson, Chief Procurement Officer
Office of Contracting and Procurement

BY COUNCIL MEMBER _____ **BENSON**

RESOLVED, that Contract No. 3025192 referred to in the foregoing communication dated July 5, 2018 be hereby and is approved.

25

**OFFICE OF CONTRACTING AND
PROCUREMENT**

July 5, 2018

HONORABLE CITY COUNCIL:

The Office of Contracting and Procurement recommends a Contract with the following firm(s) or person(s):

3025265 100% City Funding – To Provide Emergency Demolition of 4732 E. Davison (Commercial), 5761 & 5769 Bewick (Residential) and 14377 Burgess (Residential) – Contractor: Gayanga Co. – Location: 1420 Washington Blvd, Suite 301, Detroit MI, 48226 – Contract Period: Upon City Council Approval through July 9, 2019 – Total Contract Amount: \$100,180.00. **HOUSING AND REVITALIZATION**

Respectfully submitted,

Boysie Jackson, Chief Procurement Officer
Office of Contracting and Procurement

BY COUNCIL MEMBER _____ **BENSON**

RESOLVED, that Contract No. 3025265 referred to in the foregoing communication dated July 5, 2018 be hereby and is approved.

24

**OFFICE OF CONTRACTING AND
PROCUREMENT**

July 5, 2018

HONORABLE CITY COUNCIL:

The Office of Contracting and Procurement recommends a Contract with the following firm(s) or person(s):

3025393 100% City Funding – To Provide Emergency Residential Demolition of 19441 Helen, 20228 Danbury, and 8433 Almont – Contractor: Gayanga Co. – Location: 1420 Washington Blvd, Suite 301, Detroit MI, 48226 – Contract Period: Upon City Council Approval through July 9, 2019 – Total Contract Amount: \$47,025.00.
HOUSING AND REVITALIZATION

Respectfully submitted,

Boysie Jackson, Chief Procurement Officer
Office of Contracting and Procurement

BY COUNCIL MEMBER _____ **BENSON**

RESOLVED, that Contract No. 3025393 referred to in the foregoing communication dated July 5, 2018 be hereby and is approved.

27

**OFFICE OF CONTRACTING AND
PROCUREMENT**

July 5, 2018

HONORABLE CITY COUNCIL:

The Office of Contracting and Procurement recommends a Contract with the following firm(s) or person(s):

3025411 100% City Funding – To Provide Emergency Residential Demolition of 1085 Waterman and 6207 Toledo – Contractor: Gayanga Co. – Location: 1420 Washington Blvd, Suite 301, Detroit MI, 48226 – Contract Period: Upon City Council Approval through July 9, 2019 – Total Contract Amount: \$29,942.00.
HOUSING AND REVITALIZATION

Respectfully submitted,

Boysie Jackson, Chief Procurement Officer
Office of Contracting and Procurement

BY COUNCIL MEMBER _____ **BENSON**

RESOLVED, that Contract No. 3025411 referred to in the foregoing communication dated July 5, 2018 be hereby and is approved.



28

June 28, 2018

Honorable City Council:

RE: Petition No. 1819 – The Villages - Detroit, request to encroach on the right of way of various locations around Detroit for the purpose of installing bicycle racks.

Petition No. 1819 – The Villages - Detroit, request for an encroachment with four (4) bicycle racks: three (3) bicycle racks on the South side of Kercheval Avenue, 80 feet wide, between Van Dyke, 66 feet wide, and Seminole Avenue, 80 feet wide; also one (1) bicycle rack on the North side of East Jefferson, 120 feet wide, between Seyburn Avenue, 70 feet wide, and Van Dyke Avenue, 66 feet wide.

The petition was referred to the City Engineering Division – DPW for investigation and report. This is our report.

The request is being made to provide bicycle parking for the businesses on Kercheval Avenue, and East Jefferson Avenue.

The request was approved by the Solid Waste Division – DPW, and the Traffic Engineering Division – DPW (TED). TED approves provided that certain clearances are met. The TED clearances are a part of the resolution.

Detroit Water and Sewerage Department (DWSD) reports being involved, but they have no objection provided the DWSD encroachment provisions are followed. The DWSD provisions have been made a part of the resolution.

All other involved City Departments, including the Public Lighting Authority and Public Lighting Department; also privately owned utility companies have reported no objections to the encroachment. Provisions protecting all utility installations are part of the attached resolution.

I am recommending adoption of the attached resolution.

Respectfully submitted,

Richard Doherty, P.E., City Engineer
City Engineering Division – DPW

JMK/

Cc: Ron Brundidge, Director, DPW
Mayor's Office – City Council Liaison

COUNCIL MEMBER _____

RESOLVED, that the Department of Public Works, City Engineering Division is hereby authorized and directed to issue permits to The Villages - Detroit or their assigns to install and maintain encroachments with four (4) bicycle racks: three (3) bicycle racks on the South side of Kercheval Avenue, 80 feet wide, between Van Dyke, 66 feet wide, and Seminole Avenue, 80 feet wide; also one (1) bicycle rack on the North side of East Jefferson, 120 feet wide, between Seyburn Avenue, 70 feet wide, and Van Dyke Avenue, 66 feet wide. The bike racks are all 54 inches in length, 33 inches in height and 18 inches in width. The bicycle racks are all on land in the City of Detroit, Wayne County, Michigan being further described as follows:

- 1) **Bicycle rack at 8008 Kercheval:** lying 2 feet and extending to 6.5 feet northerly of the northerly line of the East 30 feet of the West 60 feet of the North 91.72 feet of that part of Lot 65 lying southerly of and adjoining Kercheval Avenue and easterly of and adjoining Van Dyke Avenue "Plat of the Subdivision of the Van Dyke Farm, being Private Claims 100 & 679 from Mack to Jefferson Avenue" as recorded in Liber 1, Page 156 of Plats, Wayne County Records.
- 2) **Bicycle rack at 8044 Kercheval:** lying 2.5 feet and extending to 7.0 feet northerly of the northerly line of the East 73 feet of the West 262 feet of the North 91.72 feet that part of Lot 65 lying southerly of and adjoining Kercheval Avenue and easterly of and adjoining Van Dyke Avenue "Plat of the Subdivision of the Van Dyke Farm, being Private Claims 100 & 679 from Mack to Jefferson Avenue" as recorded in Liber 1, Page 156 of Plats, Wayne County Records.
- 3) **Bicycle rack at 8100 Kercheval:** lying 2 feet and extending to 6.5 feet northerly of the northerly line of the West 35 feet of the East 168.72 feet of the North 91.72 feet that part of Lot 65 lying southerly of and adjoining Kercheval Avenue "Plat of the Subdivision of the Van Dyke Farm, being Private Claims 100 & 679 from Mack to Jefferson Avenue" as recorded in Liber 1, Page 156 of Plats, Wayne County Records.
- 4) **Bicycle rack at 7869 East Jefferson:** lying 1.5 feet and extending to 6 feet southerly of the southerly line of the East 20.00 feet of Lot 51 "Chas. Bewick's Subdivision of the Subdivision of Lots 82, 83 and 84, Van Dyke Farm" as recorded in Liber 21, Page 39 of Plats, Wayne County Records.

PROVIDED, that if there is any cost for the removing and/or rerouting of any utility facilities, it shall be done at the expense of the petitioner and/or property owner; and be it further

PROVIDED, that access is maintained to all fire department connections, and be it further

PROVIDED, that the petitioner shall provide a minimum 6 feet wide clear unobstructed sidewalk for pedestrian traffic at all times, and be it further

PROVIDED, that by approval of this petition the Detroit Water and Sewerage Department (DWSD) does not waive any of its rights to its facilities located in the right-of-way, and at all times, DWSD, its agents or employees, shall have the right to enter upon the right-of-way to maintain, repair, alter, service, inspect, or install its facilities. All costs incident to the damaging, dismantling, demolishing, removal and replacement of structures or other improvements herein permitted and incurred in gaining access to DWSD's facilities for maintenance, repairing, alteration, servicing or inspection caused by the encroachment shall be borne by the petitioner. All costs associated with gaining access to DWSD's facilities, which could normally be expected had the petitioner not encroached into the right-of-way, shall be borne by DWSD; and be it further

PROVIDED, that all construction performed under this petition shall not be commenced until after (5) days written notice to DWSD. Seventy-two (72) hour's notice shall also be provided in accordance with P.A. 53 1974, as amended, utilizing the MISS DIG one call system; and be it further

PROVIDED, that construction under this petition is subject to inspection and approval by DWSD forces. The cost of such inspection shall, at the discretion of DWSD, be borne by the petitioner; and be it further

PROVIDED, that if DWSD facilities located within the right-of-way shall break or be damaged as the result of any action on the part of the petitioner, then in such event the petitioner agrees to be liable for all costs incident to the repair, replacement or relocation of such broken or damaged DWSD facilities; and be it further

PROVIDED, that the petitioner shall hold DWSD harmless for any damages to the encroaching device constructed or installed under this petition which may be caused by the failure of DWSD's facilities; and be it further

PROVIDED, The Villages - Detroit or their assigns shall apply to the Buildings and Safety Engineering Department for a building permit prior to any construction. Also, if it becomes necessary to open cut public streets, bore, jack, occupy or barricade city rights-of-way for maintenance of encroachments such work shall be according to detail permit application drawings submitted to the City Engineering Division – DPW prior to any public right-of-way construction; and further

PROVIDED, that the necessary permits shall be obtained from the City Engineering Division – DPW and the Buildings and Safety Engineering Department. The encroachments shall be constructed and maintained under their rules and regulations; and further

PROVIDED, that all cost for the construction, maintenance, permits and use of the encroachments shall be borne by The Villages - Detroit or their assigns, and further

PROVIDED, that all costs incurred by privately owned utility companies and/or city departments to alter, adjust, and/or relocate their existing utility facilities located in close proximity to the encroachments shall be borne by The Villages - Detroit or their assigns. Should damages to utilities occur, The Villages - Detroit or their assigns shall be liable for all incidental repair costs and waives all claims for damages to the encroaching installations; and further

PROVIDED, that no other rights in the public streets, alleys or other public place shall be considered waived by this permission which is granted expressly on the condition that said encroachments shall be removed at any time when so directed by the City Council, and the public property affected shall be restored to a condition satisfactory to the City Engineering Division – DPW; and further

PROVIDED, that The Villages - Detroit or their assigns shall file with the Department of Public Works – City Engineering Division an indemnity agreement in form approved by the Law Department. The agreement shall save and protect the City of Detroit from any and all claims, damages or expenses that may arise by reason of the issuance of the permits and the faithful or unfaithful performance of The Villages - Detroit or their assigns of the terms thereof. Further, The

Villages - Detroit or their assigns shall agree to pay all claims, damages or expenses that may arise out of the use, repair and maintenance of the proposed encroachments; and further


PROVIDED, that construction of the encroachments shall constitute acceptance of the terms and conditions as set forth in this resolution; and be it further

PROVIDED, this resolution is revocable at the will, whim or caprice of the City Council, and The Villages - Detroit acquires no implied or other privileges hereunder not expressly stated herein; and further

PROVIDED, that the encroachment permits shall not be assigned or transferred without the written approval of the City Council; and be it further

PROVIDED, that the City Clerk shall within 30 days record a certified copy of this resolution with the Wayne County Register of Deeds.

KERCHEVAL AVENUE
(80 FT. WIDE)

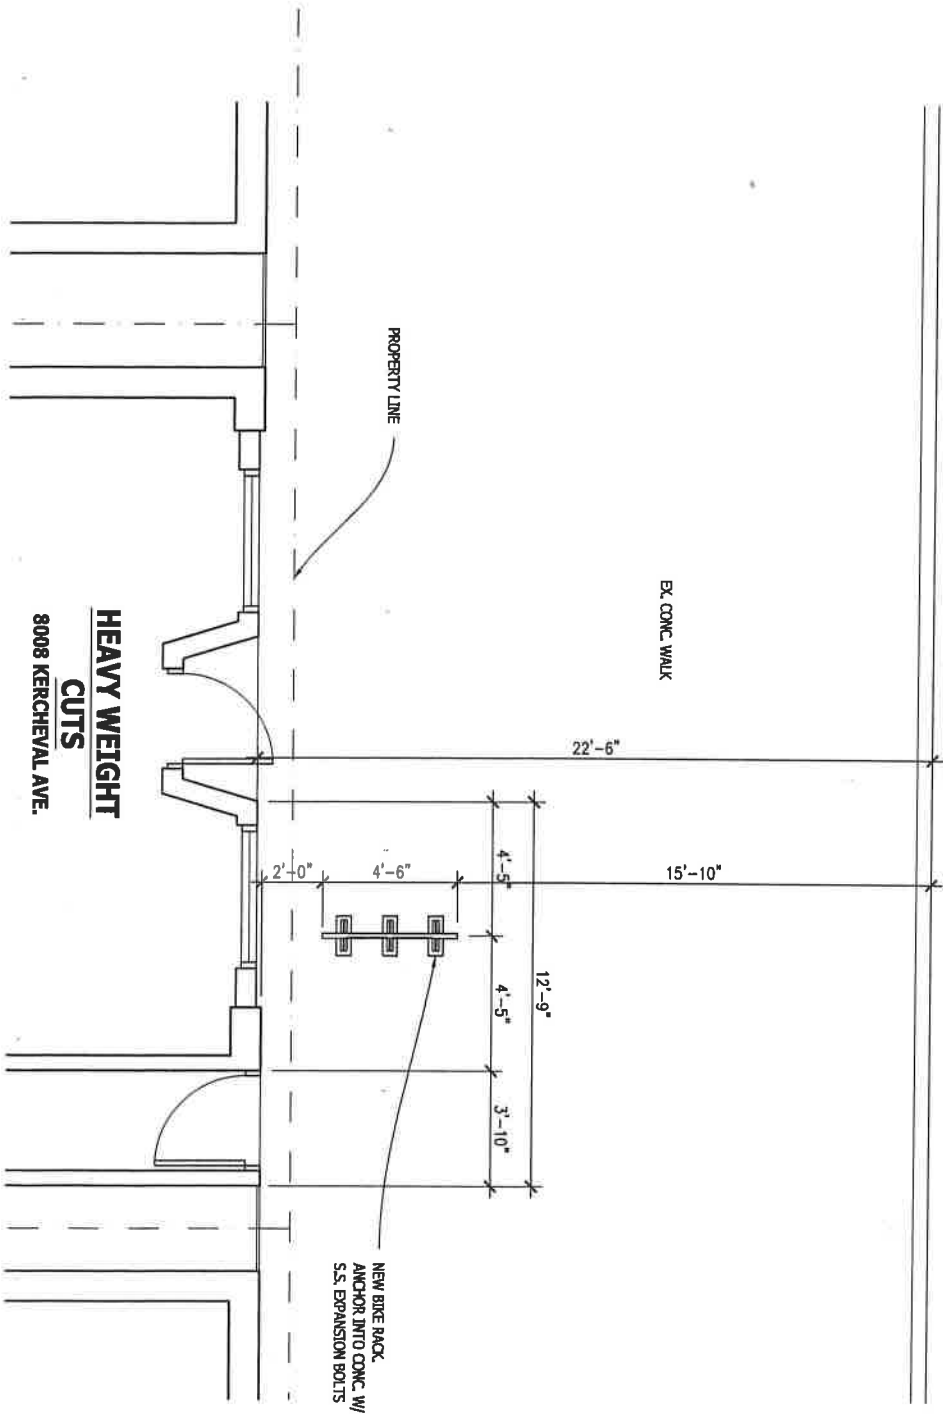

5 SITE PLAN @ HEAVY WEIGHT CUTS
A1/A6 SCALE 1/4"=1'-0"




AM
Allan Machiela, AIA
Architect
7963 Saint Paul Avenue
Detroit, MI 48214
(313) 810-2524/1177
www.allanmachiela.com
allan@allanmachiela.com

HEAVY WEIGHT CUTS

SCALE: 1/4" = 1'-0"
DRAWN: AMM CHECKED: AMM
DATE: 7-12-17

A6
SHEET 6 OF 7

KERCHEVAL AVENUE
(80 FT. WIDE)

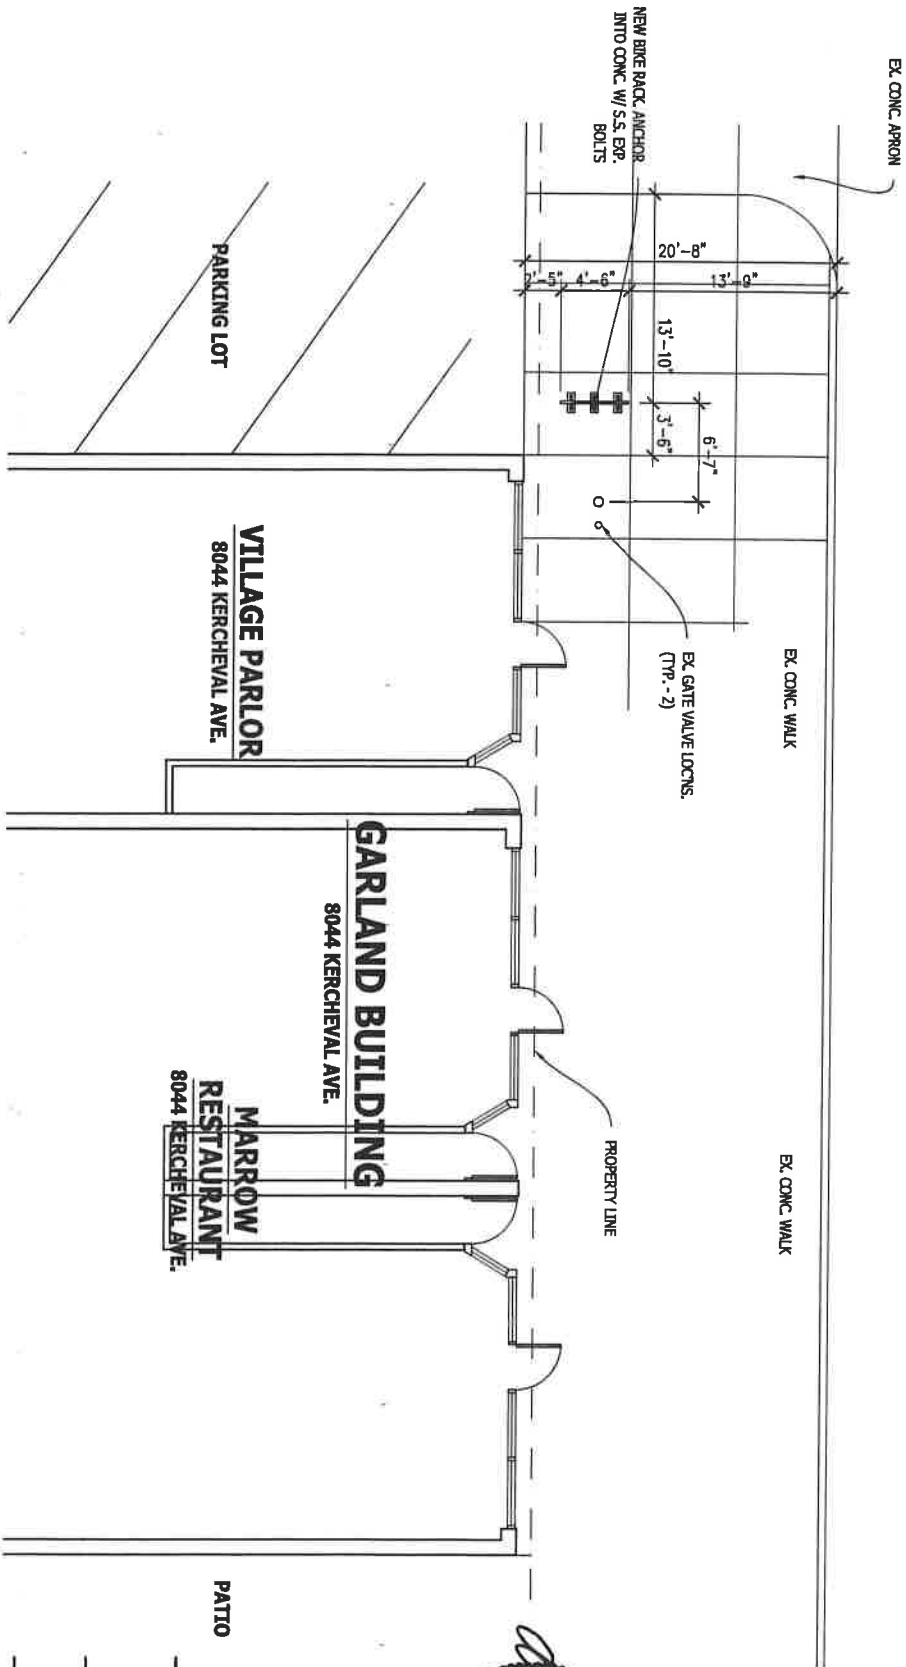



3 SITE PLAN @ GARLAND BUILDING
A1/A4 SCALE: 1"=10'-0"



AM
Architect
Allan Mischelise, AIA
7963 Saint Paul Avenue
Detroit, MI 48214
(313) 810-252-4157
www.allanmischelise.com
(313) 810-252-4157
am@allanmischelise.com

GARLAND BUILDING
SCALE: 1/8" = 1'-0"
DRAWN: AMM CHECKED: AMM
DATE: 11-19-17

A4
SHEET 4 OF 7

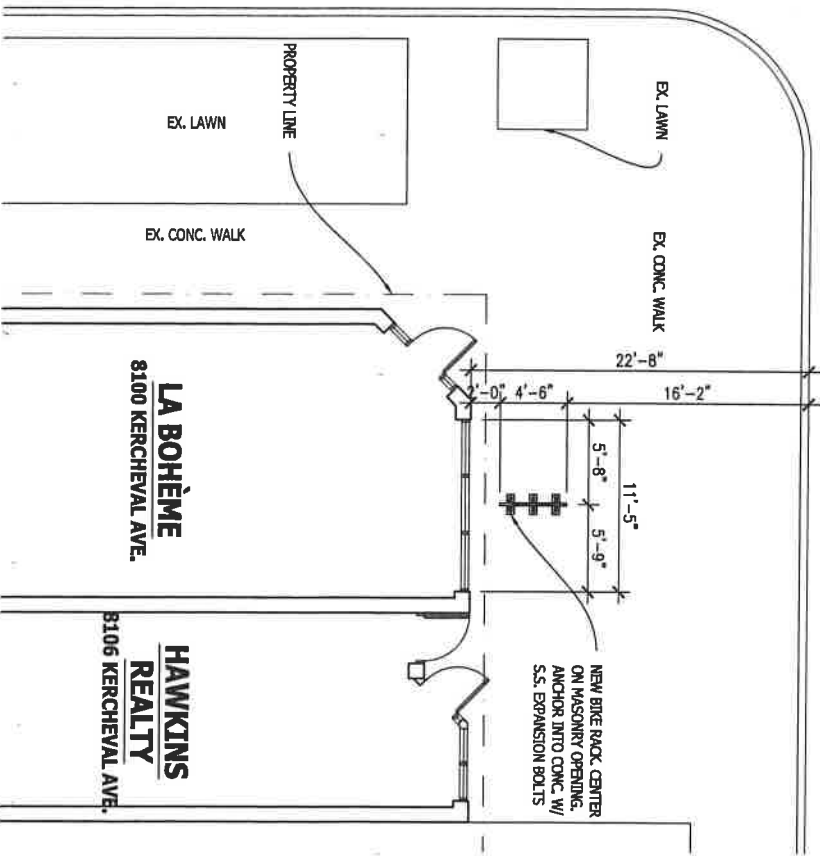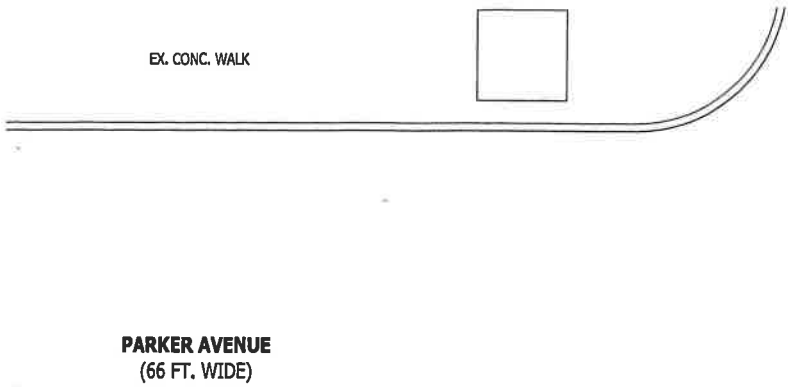

4 SITE PLAN @ LA BOHEM
A1/A5 SCALE: 1/8"=1'-0"

KERCHEVAL AVENUE
(80 FT. WIDE)




AM
Architect

Allan Maghiesse, AIA
7853 Sibley Trail Avenue
Detroit, MI 48214
(p) 810.252.4197
www.allanmaghiesse.com
(o) allan@allanmaghiesse.com

LA BOHÈME

SCALE: 1/8" = 1'-0"
DRAWN: AMM CHECKED: AMM
DATE: 7-1-17

A5
SHEET 5 OF 7

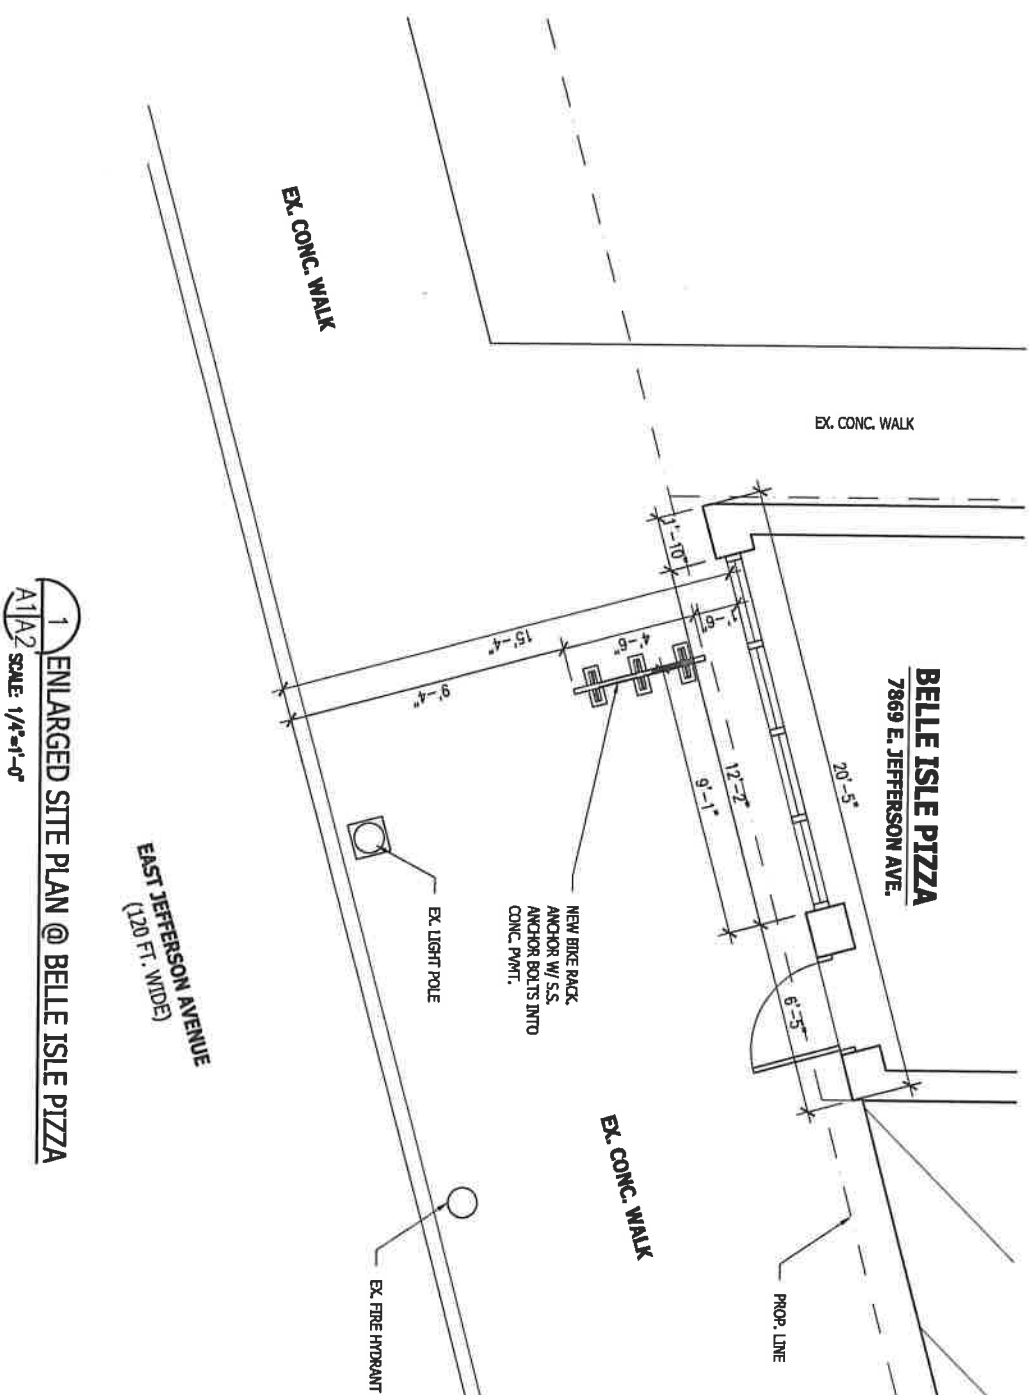

1 ENLARGED SITE PLAN @ BELLE ISLE PIZZA
 A1/A2 SCALE: 1/4"=1'-0"




AM
 Architects
 Allan Mathielsen, AIA
 7963 Sisk Field Avenue
 Detroit, MI 48214
 (9) 810.282.4197
 www.allanmathielsen.com
 allan@allanmathielsen.com

BELLE ISLE PIZZA
 SCALE: 1/4" = 1'-0"
 DRAWN: AMM CHECKED: AMM
 DATE: 10-16-17

A2
 SHEET 2 OF 7

GENERAL NOTES

- A. CONTRACTOR/INSTALLER SHALL OBTAIN ALL NECESSARY APPROVALS AND PERMITS PRIOR TO INSTALLING BIKE RACKS.
- B. DO NOT SCALE DRAWINGS. USE PRINTED DIMENSIONS ONLY. IF ANY DISCREPANCY OCCURS, NOTIFY THE ARCHITECT FOR DIRECTION.
- C. CONTRACTOR/INSTALLER SHALL FIELD VERIFY ALL DIMENSIONS PRIOR TO PROCEEDING WITH INSTALLATION. IF ANY DISCREPANCY IN THE DRAWINGS IS NOTED, NOTIFY THE ARCHITECT FOR DIRECTION.
- D. INSTALL BIKE RACKS WITH STAINLESS STEEL FASTENERS AND PER FABRICATOR'S INSTRUCTIONS.
- E. AT ALL BIKE RACK LOCATIONS, A MINIMUM OF 6'-0" CLEAR SIDEWALK IS REQUIRED EXCLUSIVE OF BIKE RACK, UTILITY POLES AND OTHER STREET FIXTURES AND OBSTRUCTIONS TO ALLOW FOR PASSAGE OF PEDESTRIANS.

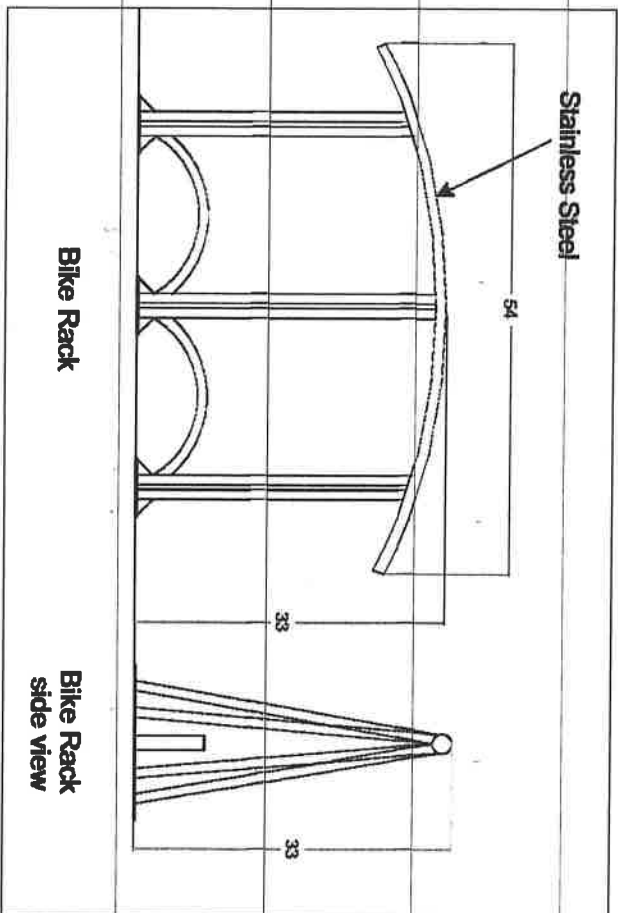

AM Architect
 Allan Maghiesse, AIA
 7963 Selt Paul Avenue
 Detroit, MI 48214
 (313) 810.262.4197
 www.allanmaghiesse.com
 (313) 486.0888

TYPICAL BIKE RACK

SCALE: NTS
 DRAWN: AMM CHECKED: AMM
 DATE: 7-12-17

A7

PETITION NO. 1819
 THE VILLAGES - DETROIT
 8109 E. JEFFERSON AVE. #1B
 DETROIT, MICHIGAN 48214
 C/O MAC FARR
 PHONE NO. 313 486-2900


28



KERCHEVAL AVE. 80 FT. WD.

"REVISED"

SEYBURN AVE. 70 FT. WD.

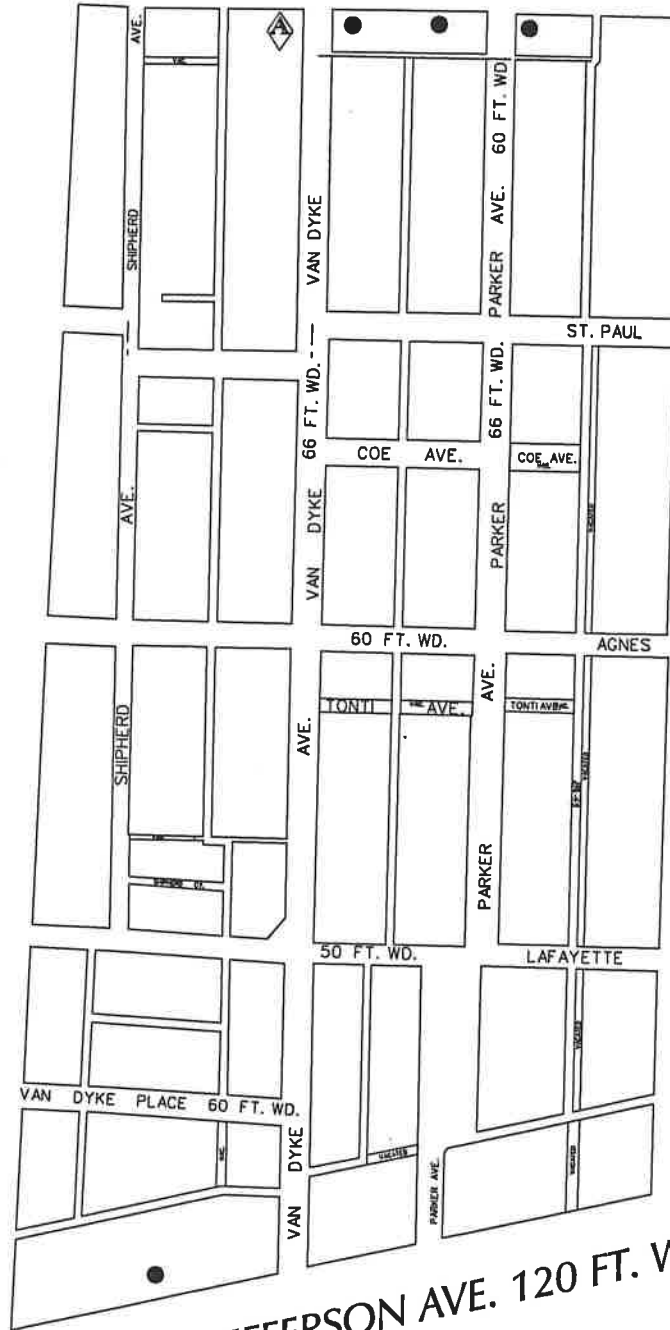

SEMINOLE AVE. 80 FT. WD.

E. JEFFERSON AVE. 120 FT. WD.



- REQUEST ENCROACHMENT
 (Bike Racks)

(FOR OFFICE USE ONLY)

CARTO 46 A & B, 47 E & F

B					
A	REMOVING THE BIKE RACK AT 7968 KERCHEVAL	WLW	KSM	KSM	3/14/18
	DESCRIPTION	DRWN	CHKD	APPD	DATE
REVISIONS					
DRAWN BY	WLW	CHECKED	KSM		
DATE	02-02-18	APPROVED			

REQUEST ENCROACHMENT
 (Bike Racks)
 INTO VARIOUS LOCATIONS AND WIDTHS
 IN THE AREA BOUND BY
 SEYBURN, KERCHEVAL, SEMINOLE
 AND E. JEFFERSON AVE.


CITY OF DETROIT
 CITY ENGINEERING DEPARTMENT
 SURVEY BUREAU

JOB NO. 01-01
 DRWG. NO. X 1819



MEMORANDUM

TO: David Bell, Director, BSEED
Tyrone Clifton, Director, DBA
Brad Dick, Director, GSD

FROM: Scott Benson, City Council District 3 

CC: Hon. Janice Winfrey, City Clerk
Stephanie Washington, Mayor's Office
Erinn Harris, District Three Manager

VIA: President Brenda Jones, Detroit City Council

DATE: 2 July 2018

RE: 13042 GREINER BOARD UP

As per the memo dtd. 28 Jun 2018, from David Bell, my office is requesting the City board up the whole in the wall at 13042 Greiner. This whole is a danger to small children and animals who are susceptible to falling into the whole and being trapped in the dungeon like basement.

My office requests a report on the above issue by 15 Jul 2018. Thank you in advance for your assistance on this matter.

SRB

30

RAQUEL CASTAÑEDA-LÓPEZ
COUNCIL MEMBER
DISTRICT 6

MEMORANDUM

TO: David Whitaker, Legislative Policy Division

THRU: Council Member Scott Benson, Chair, Public Health and Safety Committee

FROM: Council Member Raquel Castañeda-López

CR

DATE: July 5, 2018

RE: Truck Route Language

I am writing to request that LPD provide a report on existing Detroit City Code language codifying the establishment and enforcement of truck routes in the City.

Thank you for your attention to this matter. Please contact my office at 313-224-2450 if you have any questions.

PHS



Cc: Honorable Detroit City Council
Stephanie Washington, City Council Liaison
City Clerk

CITY CLERK 2018 JUL 5 AM 10:12

31

RAQUEL CASTAÑEDA-LÓPEZ
COUNCIL MEMBER
DISTRICT 6

MEMORANDUM

TO: Ron Brundidge, Department of Public Works; Norman White, Municipal Parking Department; Chief James Craig, Detroit Police Department

THRU: Council Member Scott Benson, Chair, Public Health & Safety Committee

FROM: Council Member Raquel Castañeda-López

DATE: July 5, 2018


RE: Truck Routes

1. Please detail the mechanisms (if any) your department has in place to enforce the movement of truck traffic in accordance with the City of Detroit Truck Routes (attached for reference).
2. What process should residents follow to report trucks that do not comply with existing City of Detroit Truck Routes, truck parking guidelines and anti-idling legislation?
3. What resources (e.g. dedicated staff, IT systems, etc.) does your department have in place to enforce truck routes, parking and idling?
 - a. Are additional resources needed?

Thank you for your attention to this matter. Please contact my office at 313-224-2450 if you have any questions.

Cc: Honorable Detroit City Council
Stephanie Washington, City Council Liaison
City Clerk

CITY CLERK 2018 JUL 5 AM 10:12

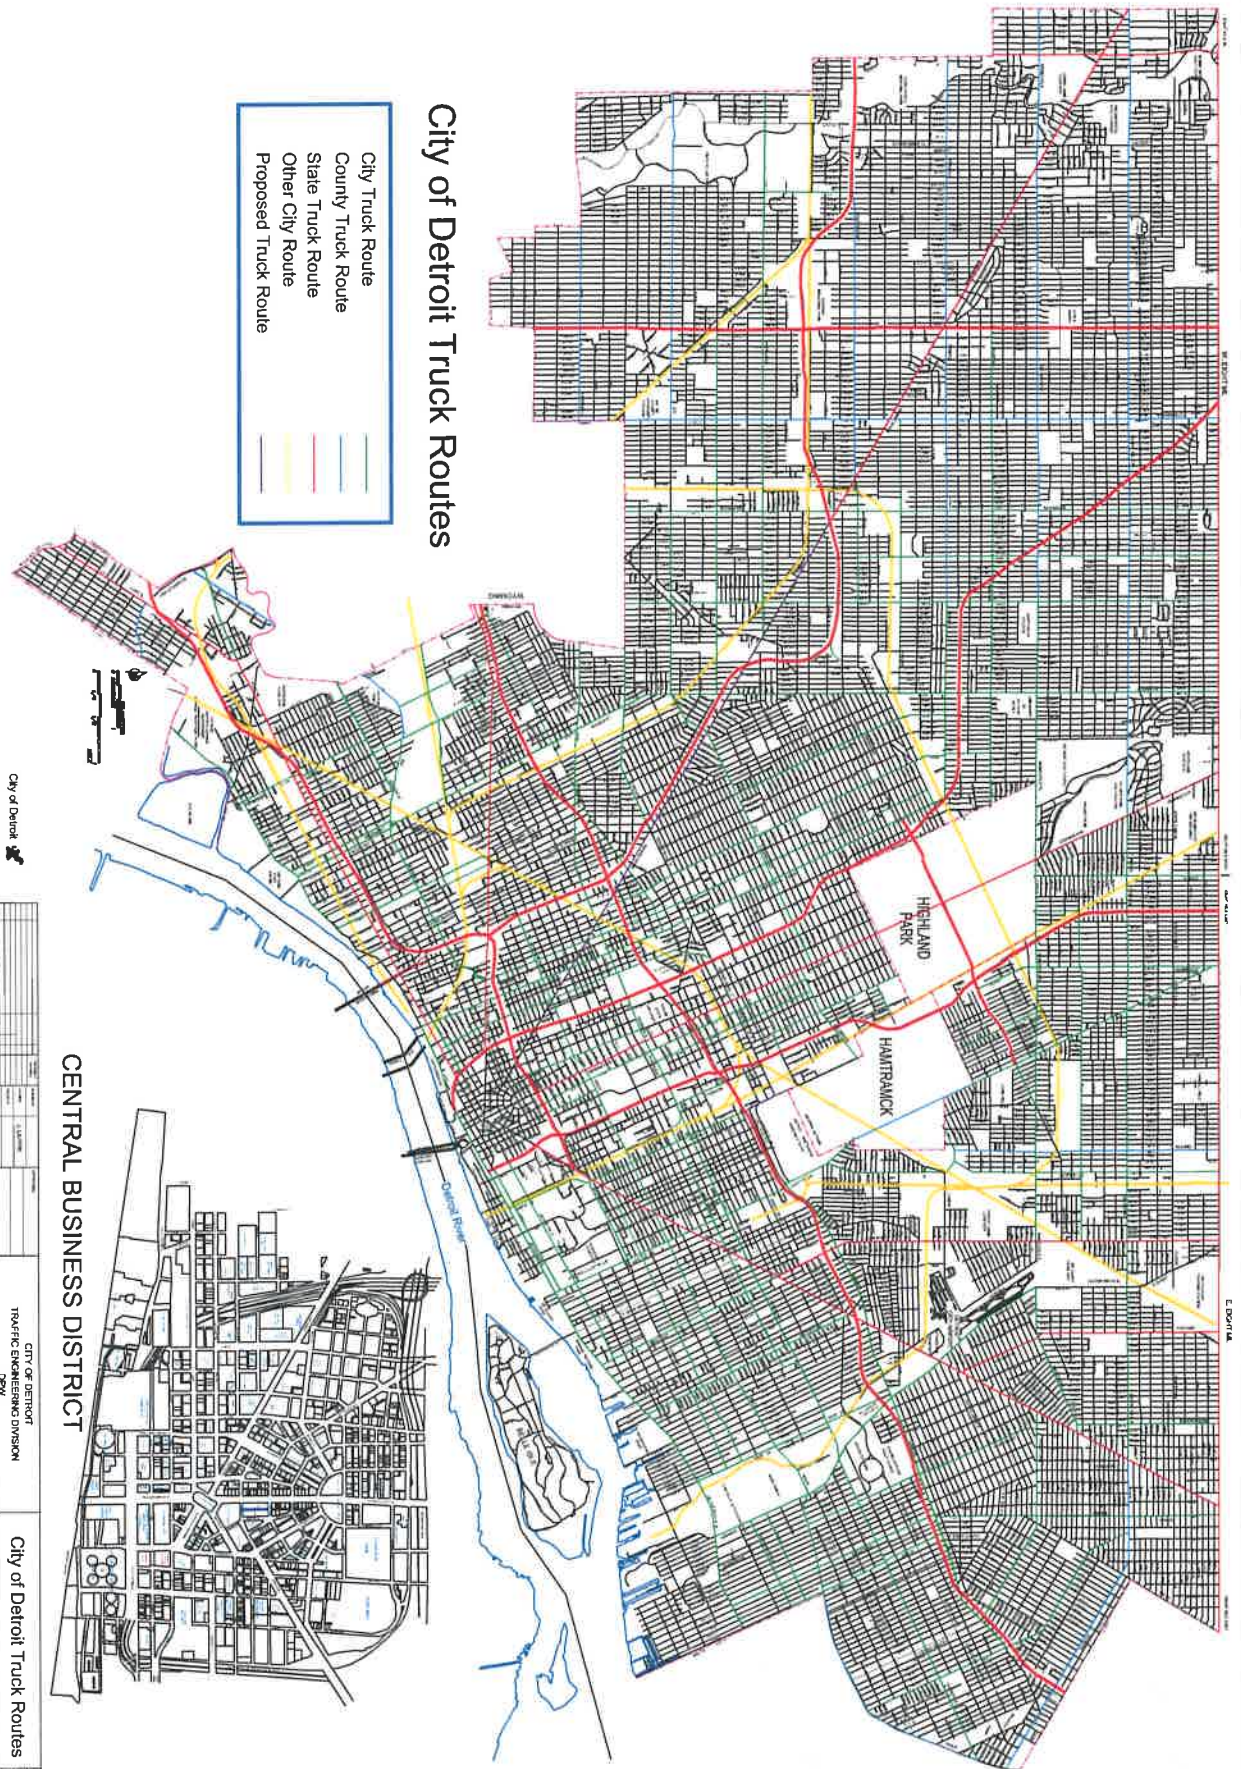

City of Detroit Truck Routes

- City Truck Route
- County Truck Route
- State Truck Route
- Other City Route
- Proposed Truck Route

City of Detroit

DATE	DESCRIPTION	BY

CITY OF DETROIT
TRAFFIC ENGINEERING DIVISION
DMW

City of Detroit Truck Routes

DATE	DESCRIPTION	BY

CENTRAL BUSINESS DISTRICT

32

RAQUEL CASTAÑEDA-LÓPEZ
COUNCIL MEMBER
DISTRICT 6

MEMORANDUM

TO: Ron Brundidge, Department of Public Works

THRU: Council President Brenda Jones

FROM: Council Member Raquel Castañeda-López

DATE: July 3, 2018

RE: Broken Sidewalk Complaints

MEMORANDUM

I am writing to share a list of broken sidewalk complaints that our office has collected from constituents, via phone, email and doorknocking. Please accept this document as a formal complaint.

Please review the attached list and advise which sidewalks can be repaired during the 2018 construction season, and which will be repaired during the 2019 and/or 2020 construction season.

Thank you. Please call my office if you have any questions: 313-224-2450.

Cc: Honorable Detroit City Council
Stephanie Washington, City Council Liaison
City Clerk

Number	Street	From	To
423	W. Grand Blvd		
477	S Waring		
767	S Liebold		
804	Rademacher		
828	Willis		
1015	Ferdinand		
1016	Lafayette		
1018	Helen		
1038	Morrell		
1045	Crawford		
1058	Liebold		
1060	Dragoon		
1060	Dragoon		
1097	Ferdinand St		
1099	Rademacher		
1105	Ethel		
1111	Wheelock		
1129	N Solvay		
1133	Deacon		
1134	Lewerenz		
1145	McKinstry		
1145	N Solvay		
1153	Wheelock		
1182	Central		
1200	N Solvay		
1207	Waterman		
1208	Wheelock		
1231	Rademacher		
1232	Wheelock		
1244	Waterman		
1250	S Ethel St		
1266	Wheelock		
1271	S Ethel		
1276	N Solvay		
1295	Rademacher		
1300	S Bassett		
1301	S Annabelle		
1317	Rademacher		
1337	S Annabelle		
1390	Hancock		
1390	W Grand		
1403	Campbell		
1421	Calvary		
1423	Ferdinand St		
1434	Calvary		
1438	Porter		

3144	S Electric St		
3166	Gleason		
3181	S Liddesdale		
3201	Electric		
3201	S. Electric		
3328	Harrison	Sycamore	Ash
3338	W Outer Drive		
3408	Rosa Parks Blvd		
3414	Harrison Street		
3530	29th		
3546	Roosevelt		
3556	McKinley		
3559	28th		
3565	28th		
3589	28th		
3617	Bagley St		
3731	S Deacon		
3863	Buchanan		
4114	Trumbull		
4281	Humboldt		
4638	17th St		
4650	52nd St		
4671	17th St		
4776	Bradon		
4934	31st		
4938	Junction		
5248	25th		
5290	Ivanhoe		
5293	Ivanhoe		
5311	23rd St		
5313	23rd St		
5338	Ivanhoe		
5357	Ivanhoe		
5436	S. Claredon		
5501	Chopin		
5505	Chopin		
5544	S. Claredon		
5570	S. Claredon		
5632	Christiarcy		
5640	Homedale St		
5645	Trenton		
5680	Konkel St		Junction
5845	Amherst		
5845	Amherst		Alley between Junction and Campbell
6220	Central		
6357	Gladys		

1136-1122	Morrell st		
1145 - 1227	N Solvay		
1156-1178	W Grand		
1186-1194	W Grand		
1229 -1299	Waterman		
1234-1210	Hubbard		
1242 - 1248	W Grand Blvd		
1248 - 1292	W Grand Blvd		
1259 - 1267	W Grand Blvd		
1270-1254	S Bassett		
1271-1279	Ethel St		
12787-12776	Conway		
12844 - 12866	Omaha		
1307-1327	S Ethel		
1334-1284	S Ethel		
1361 - 1353	W Grand Blvd		
1426 - 1448	W Grand Blvd		
1443 - 1435	W Grand Blvd		
1452-1464	W Grand		
1462-1422	S Beatrice		
1465-1483	Morrell St		
1472-1460	Hubbard		
1486-1478	Hubbard		
1493 - 1453	W Grand Blvd		
1495-1465	Porter		
1511-1500	S Liebold		
1550-1556	W Grand Blvd		
1557-1547	Morrell St		
1566-1580	Morrell St		
1571 - 1585	W Grand Blvd		
1597-1577	Morrell St		
1609-1721	S Ethel		
1614-1640	Morrell St		
1620 - 1644	Ferdinand St		
1649-1637	Campbell		
1855-1863	S Ethel		
1885-1899	S Ethel		
1947-1919	S Liddesdale		
2181-2145	S Liddesdale		
2215-2203	S Liddesdale		
2490-2516	S. Electric		
2568-2526	Oakdale		
2600-2680	S. Electric		
2624-2638	S. Liddesdale		
2669-2647	S. Electric		
2686-2666	S. Deacon		
2929-2933	S Beatrice		

	S Edsel	2994 S Edsel	Francis
	S Electric	Miami	Schaefer
	S Liddesdale	3126 S Liddesdale	Francis
	S Schaefer	2114 S Schaefer	Miami
	S Schaefer	S Annabelle	Ford
	S. Liddesdale	2645 S Liddesdale	Omaha
	St John	Parkinson	Ewers
	Taylor	Woodward	Lodge
	Toledo	Clark	Clarkdale
	Toledo	Clark	Clarkdale
	Trumbull	3942 Trumbull	Selden
	Trumbull	2836 Trumbull	Perry
	Vermont	Mulberry	Hazel
	W Grand	1366 W Grand	Buchanan
	W Grand	1404 W Grand	Hancock
	W Jeffries	Poplar	Buchanan
	Wabash	2927 Wabash	Temple
	Wagner St	Cicotte	Martin