



HANNAH + DOKES ARCHITECTS

# PERFECTING CHURCH


06/27/2023



# SITE PLAN

- 01 Slam Zone Entry
- 02 North Entry
- 03 Fellowship Entry
- 04 East Entry
- 05 Nursery Play Area
- 06 Maintenance
- 07 Chapel Entry
- 08 Garage


TOTAL PARKING SPACES: +/- 750 Spaces

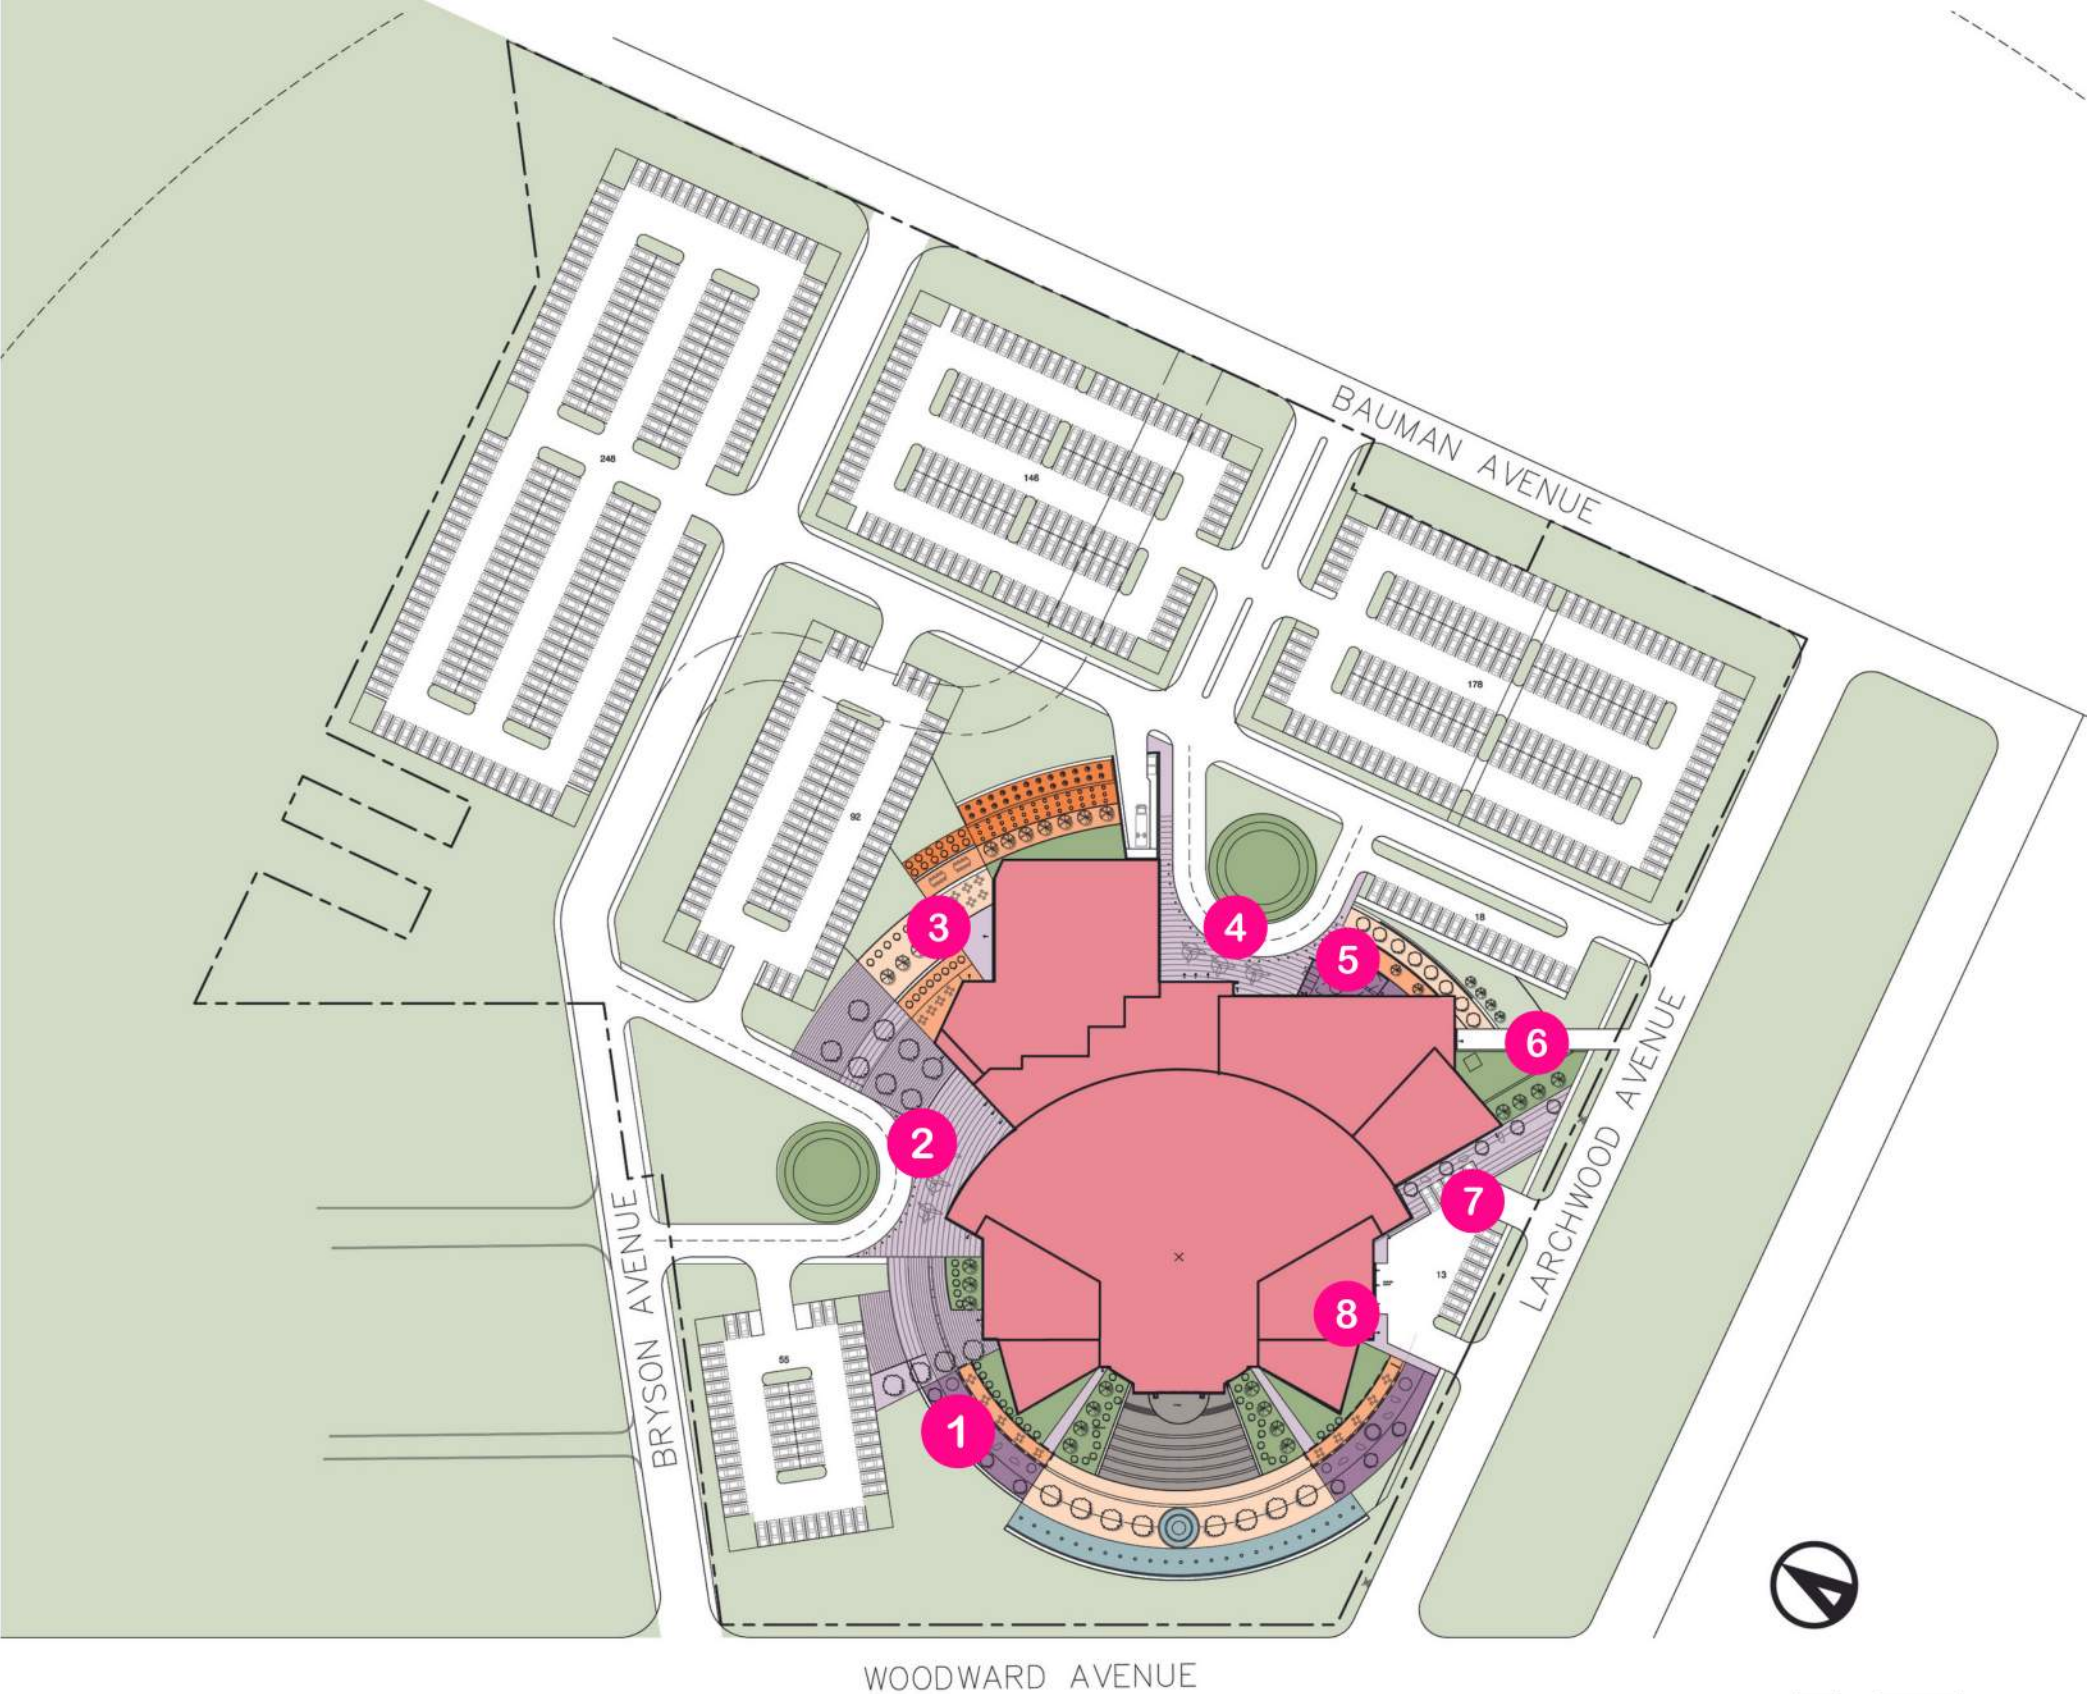




# SITE PLAN / SITE PROGRAM

- 01 Sign Wall + Fountain
- 02 Amphitheater (100+ ppl)
- 03 Covered patio / Seating area
- 04 Play Area
- 05 Hardscape Area
- 06 Landscape Area
- 07 Seating Area
- 08 Community Garden
- 09 Curbless Drop-Off Area

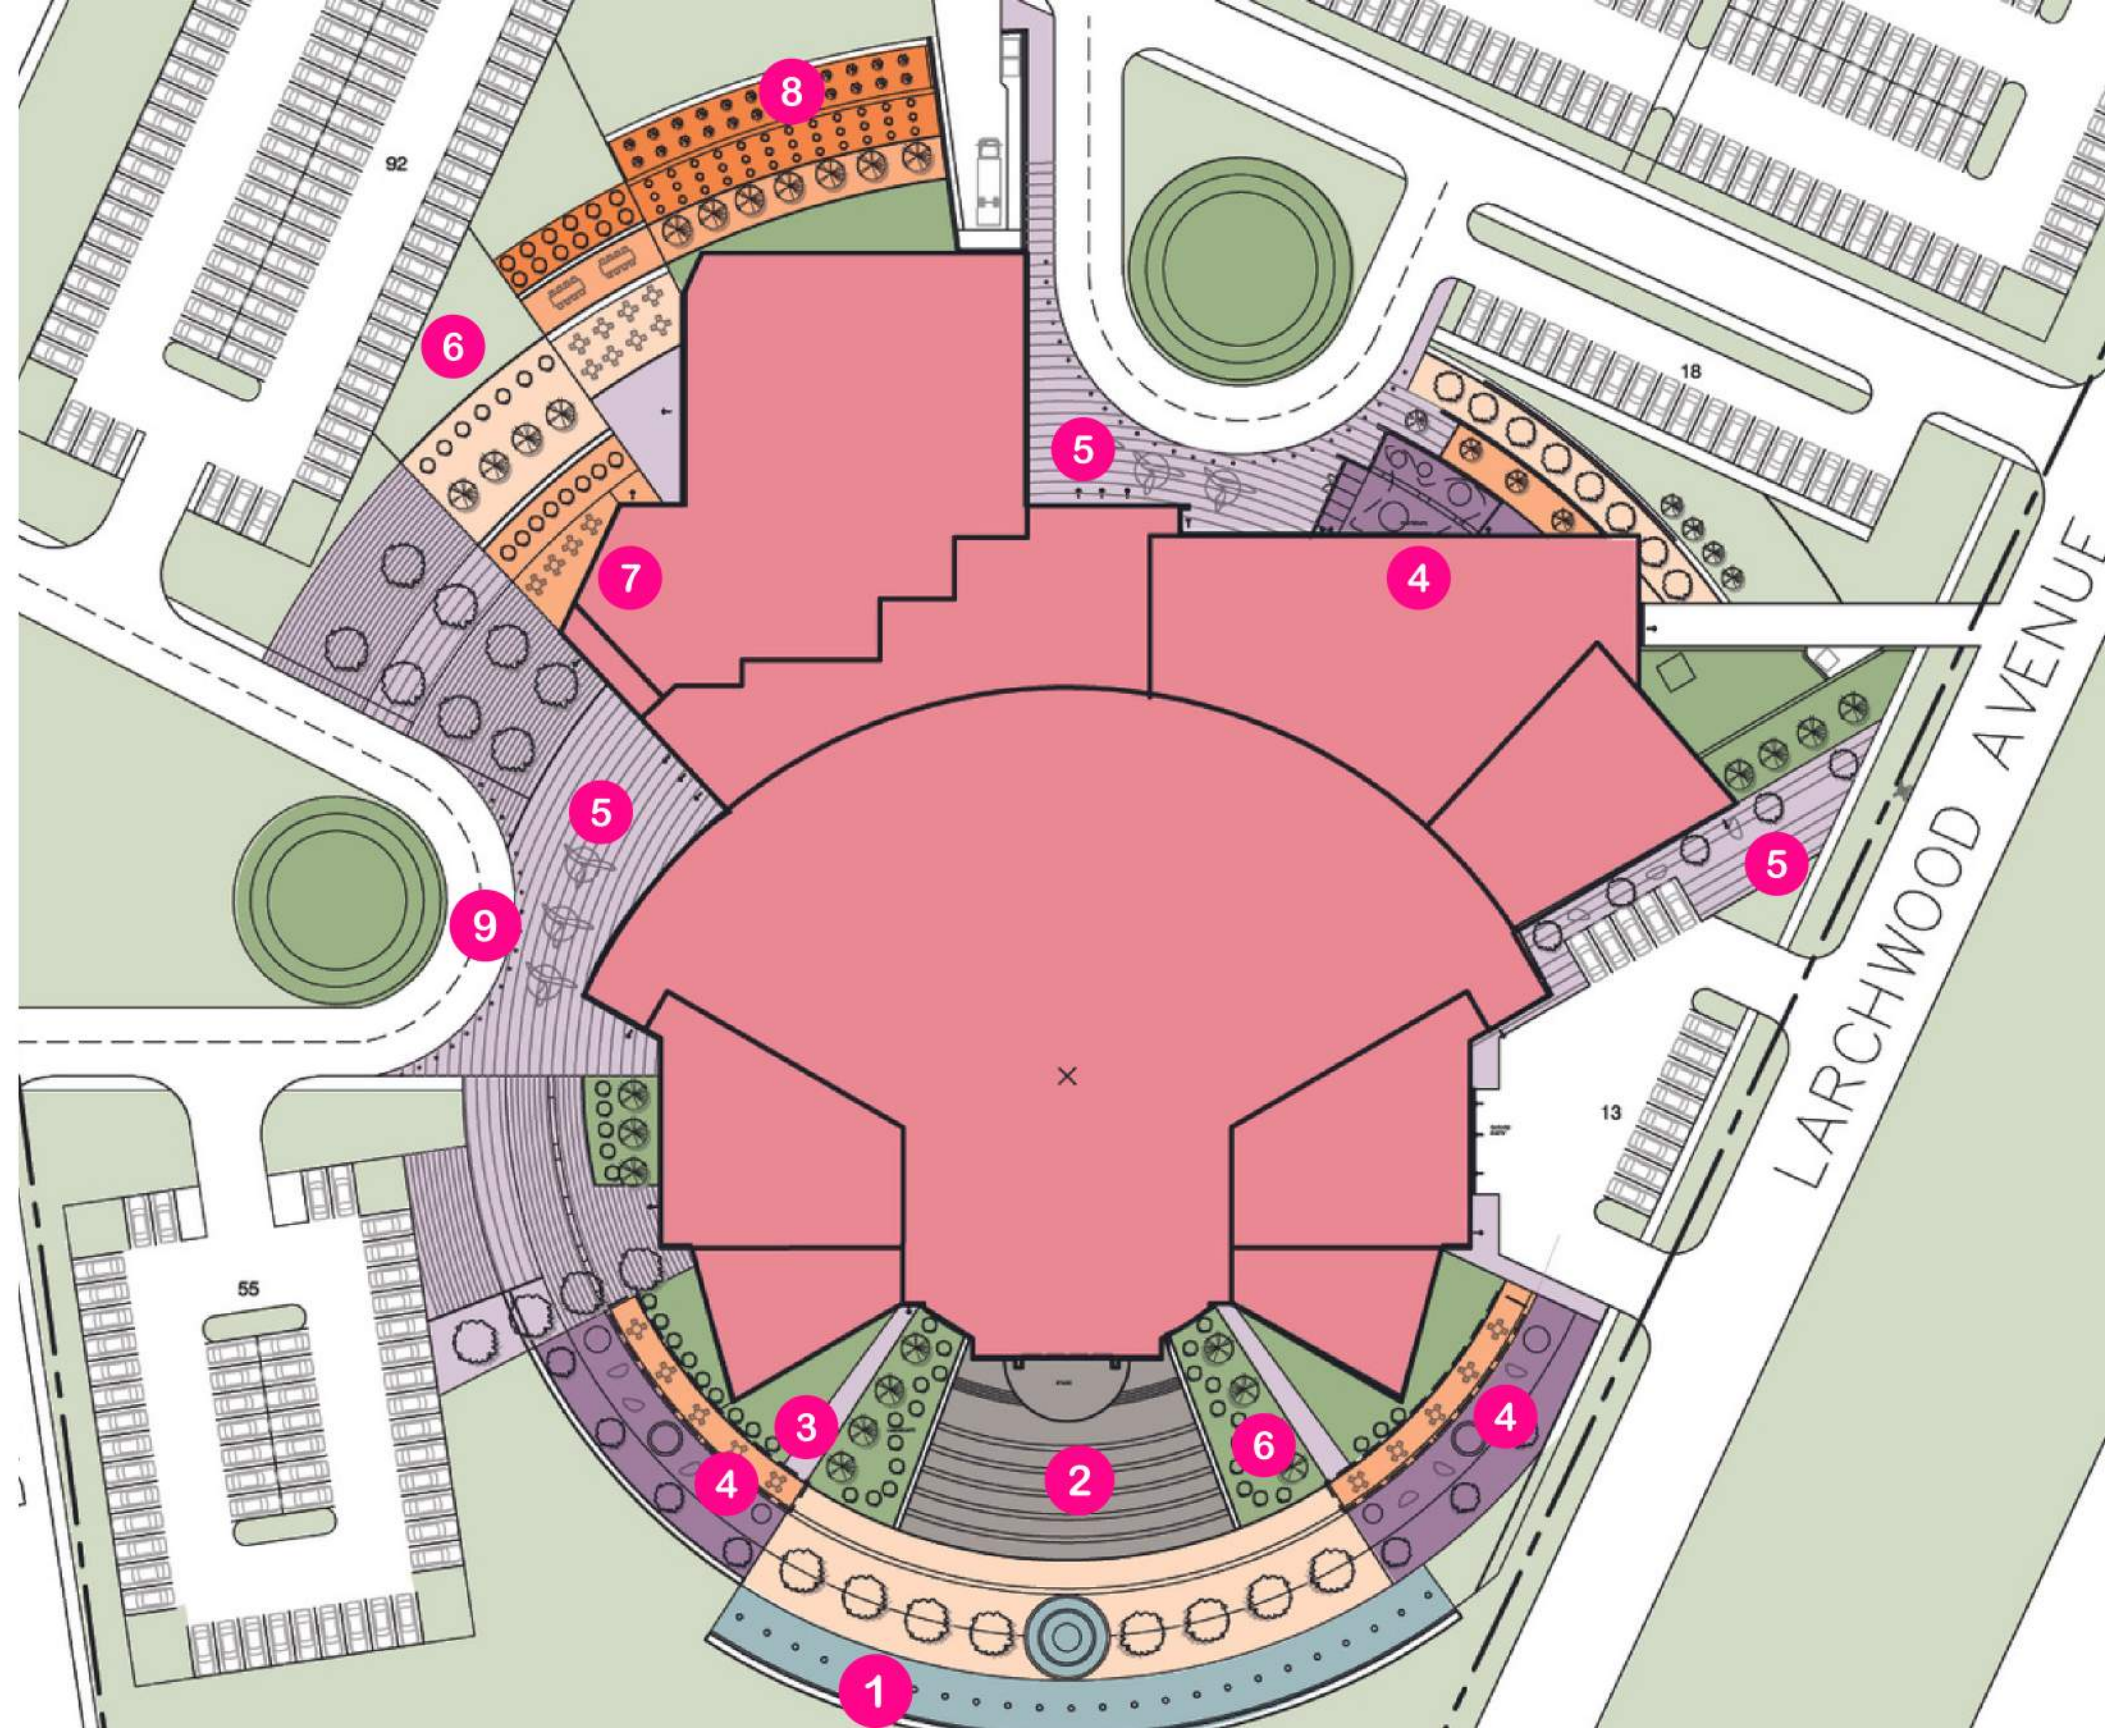



# FLOOR PLAN / LEVEL 01

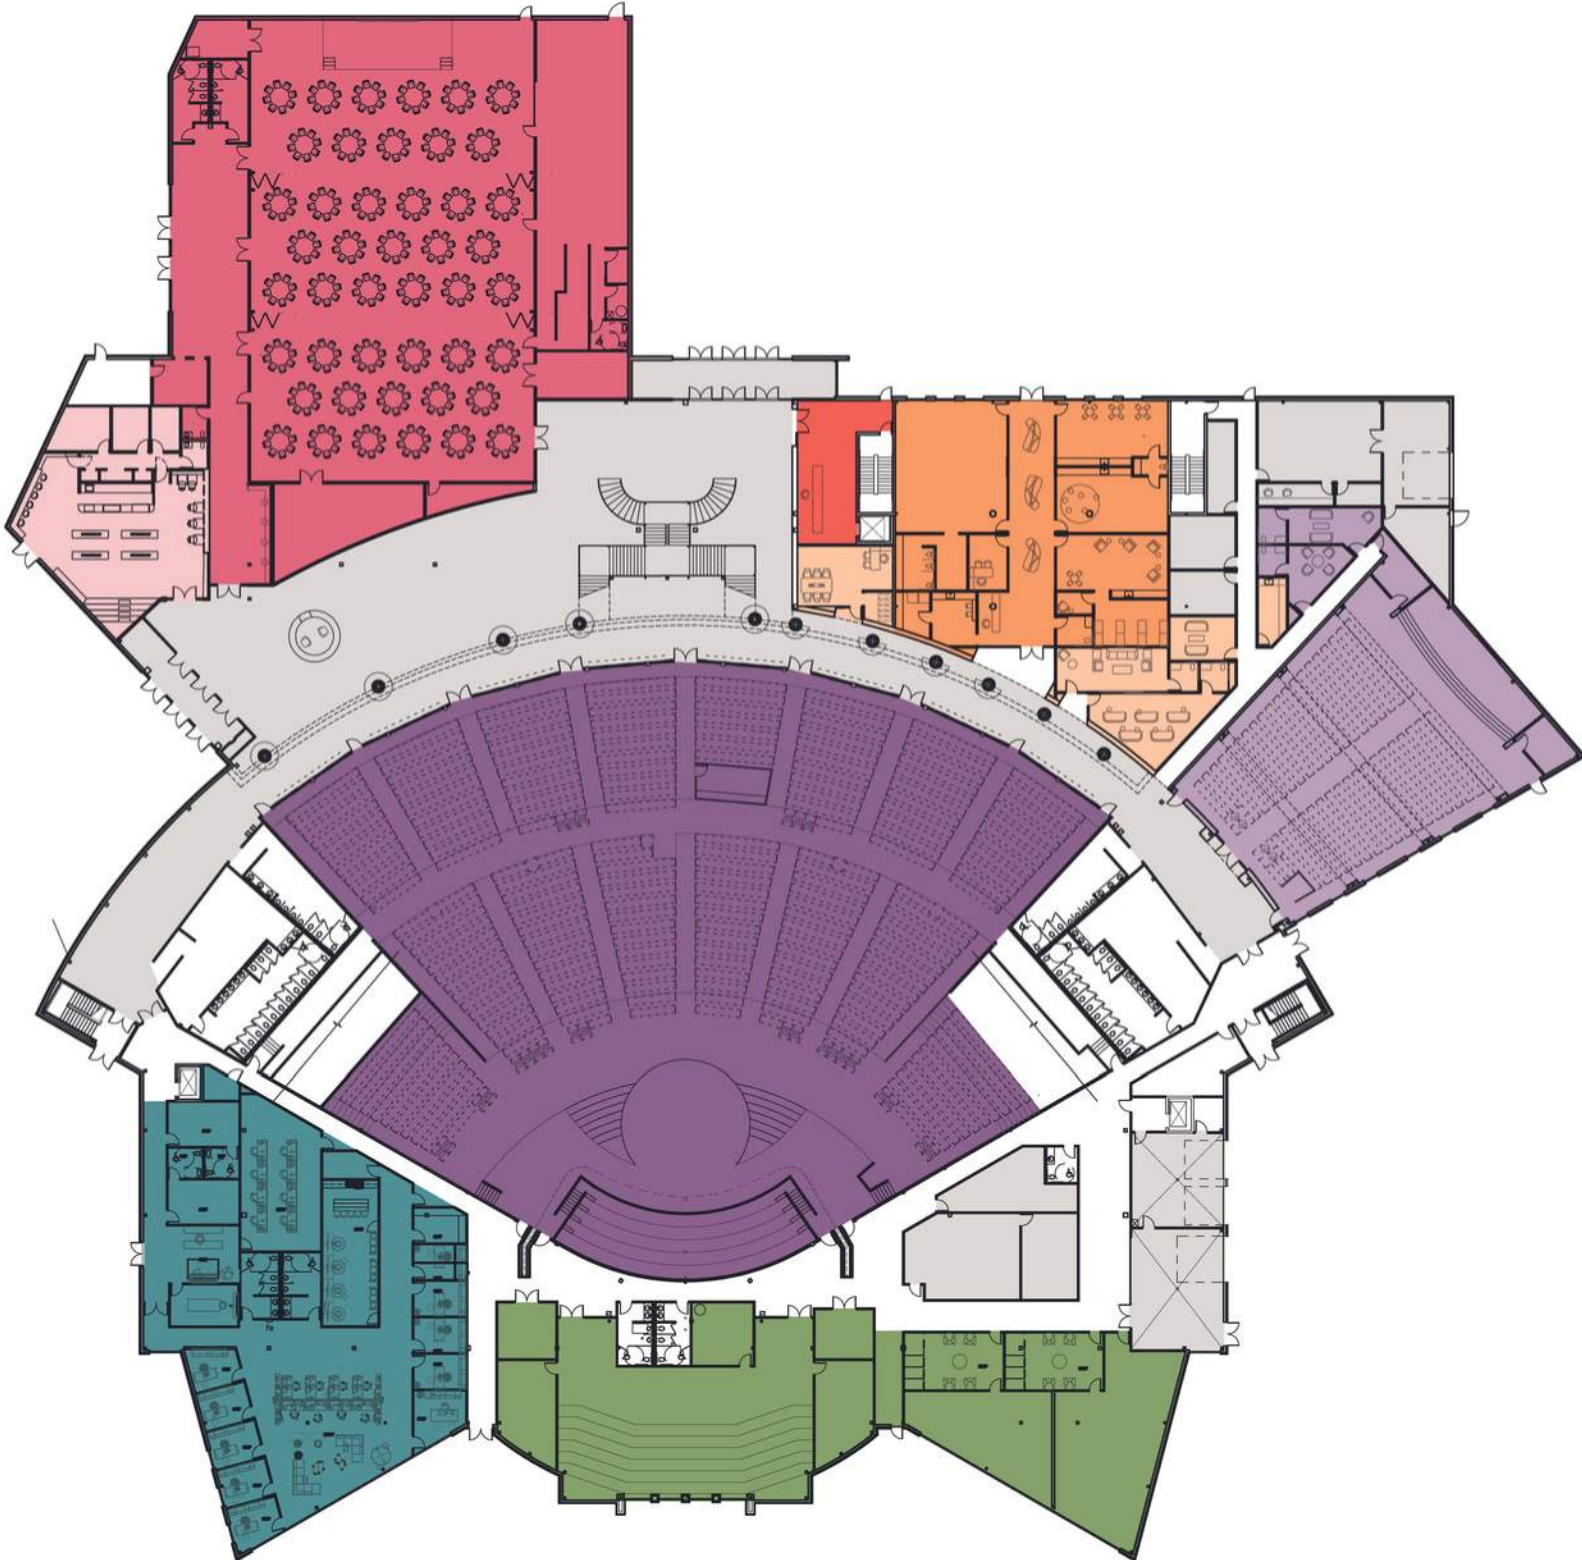

- SANCTUARY
- CHAPEL
- FELLOWSHIP HALL
- LECTURE HALL
- CHOIR AREA
- OFFICE AREA
- NURSERY / SLAM ZONE
- BOOKSTORE
- ACADEMY




SCALE: 1" = 50'-0"

# FLOOR PLAN / LEVEL 02

- SANCTUARY
- CHAPEL
- FELLOWSHIP HALL
- LECTURE HALL
- CHOIR AREA
- OFFICE AREA
- NURSERY / SLAM ZONE
- BOOKSTORE
- ACADEMY



SCALE: 1" = 50'-0"

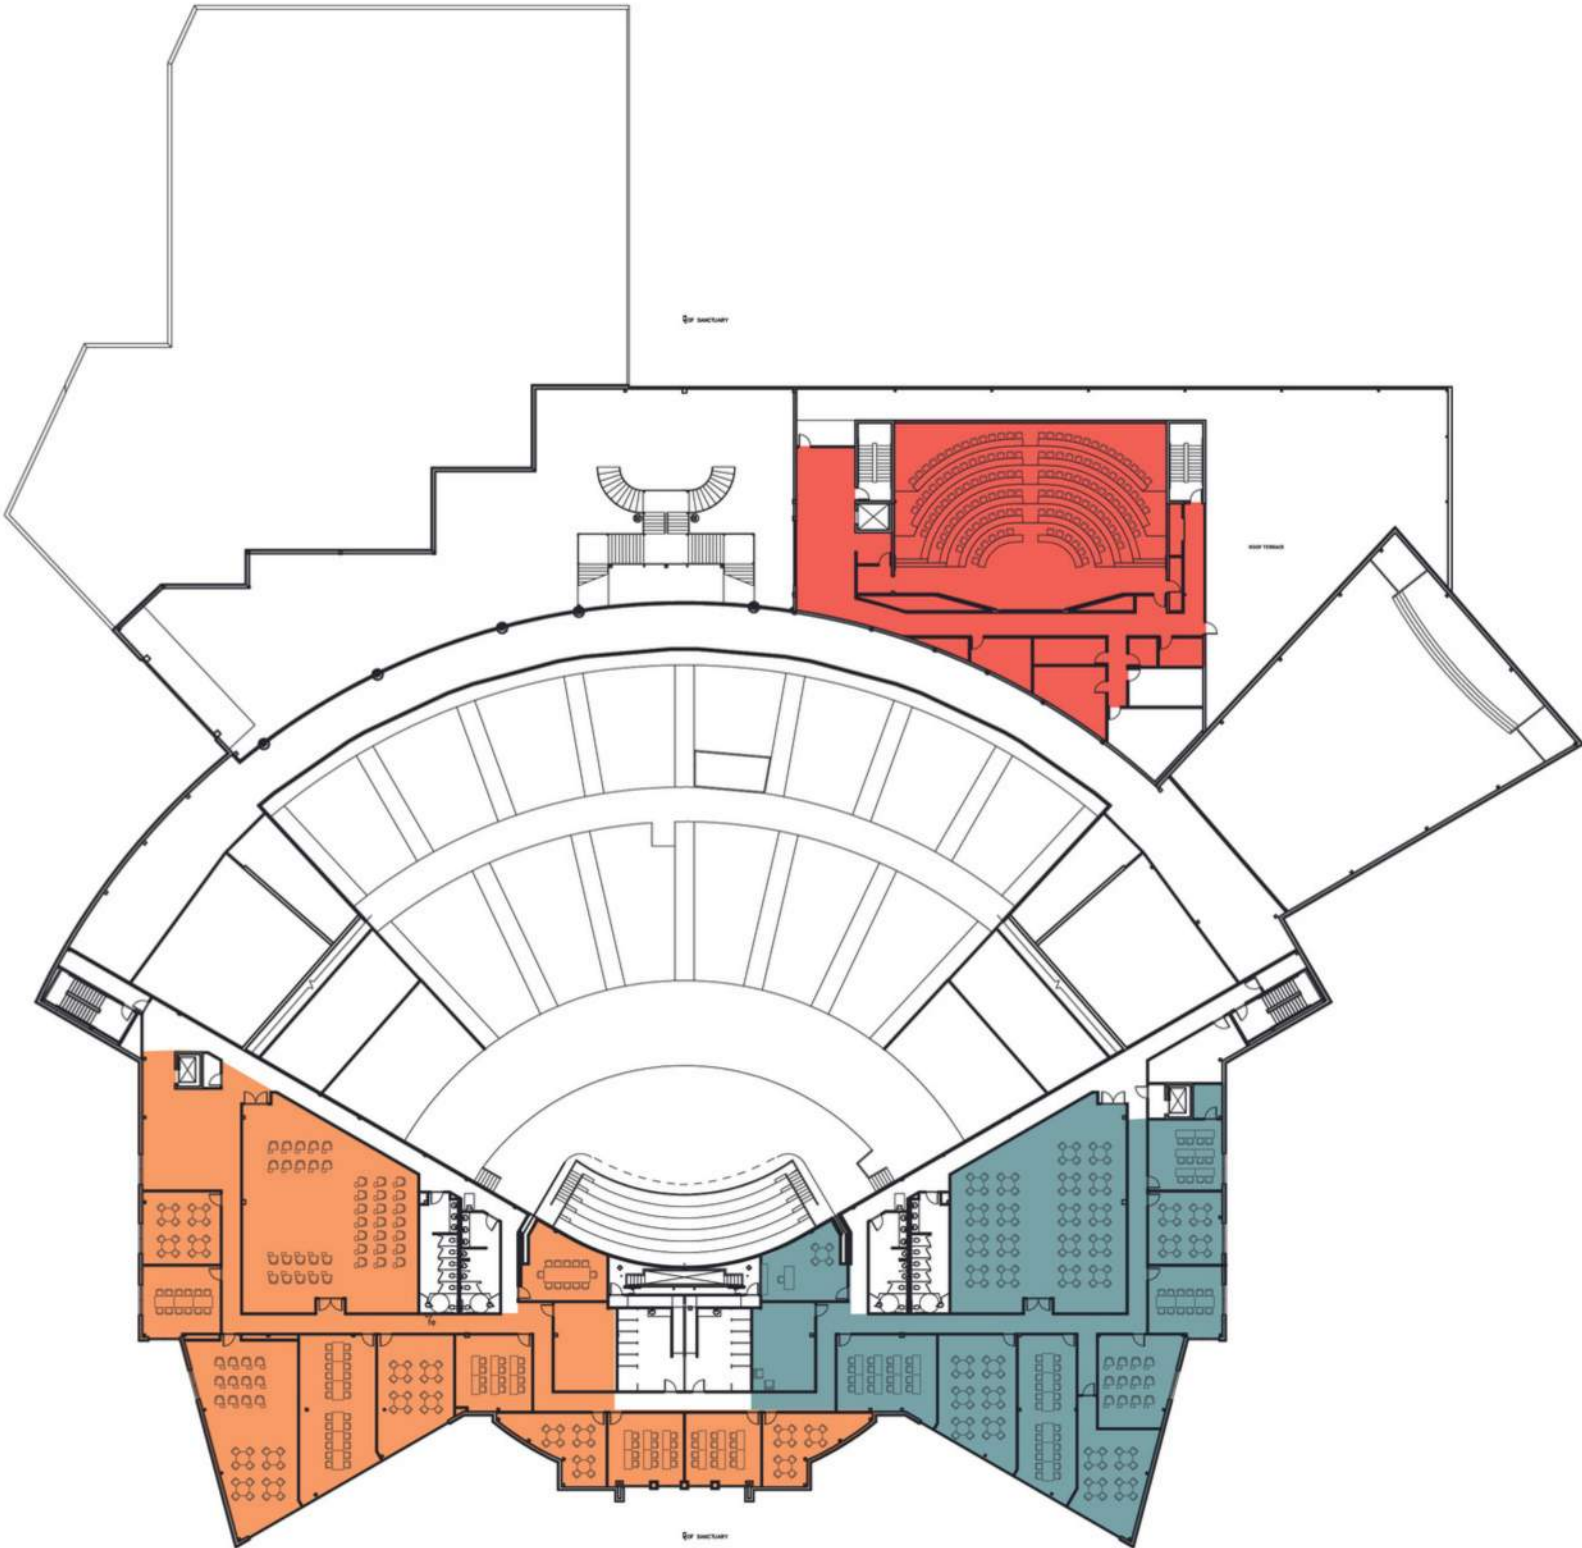




# FLOOR PLAN / LEVEL 03

- SANCTUARY
- CHAPEL
- FELLOWSHIP HALL
- LECTURE HALL
- CHOIR AREA
- OFFICE AREA
- NURSERY / SLAM ZONE
- BOOKSTORE
- ACADEMY



SCALE: 1" = 50'-0"

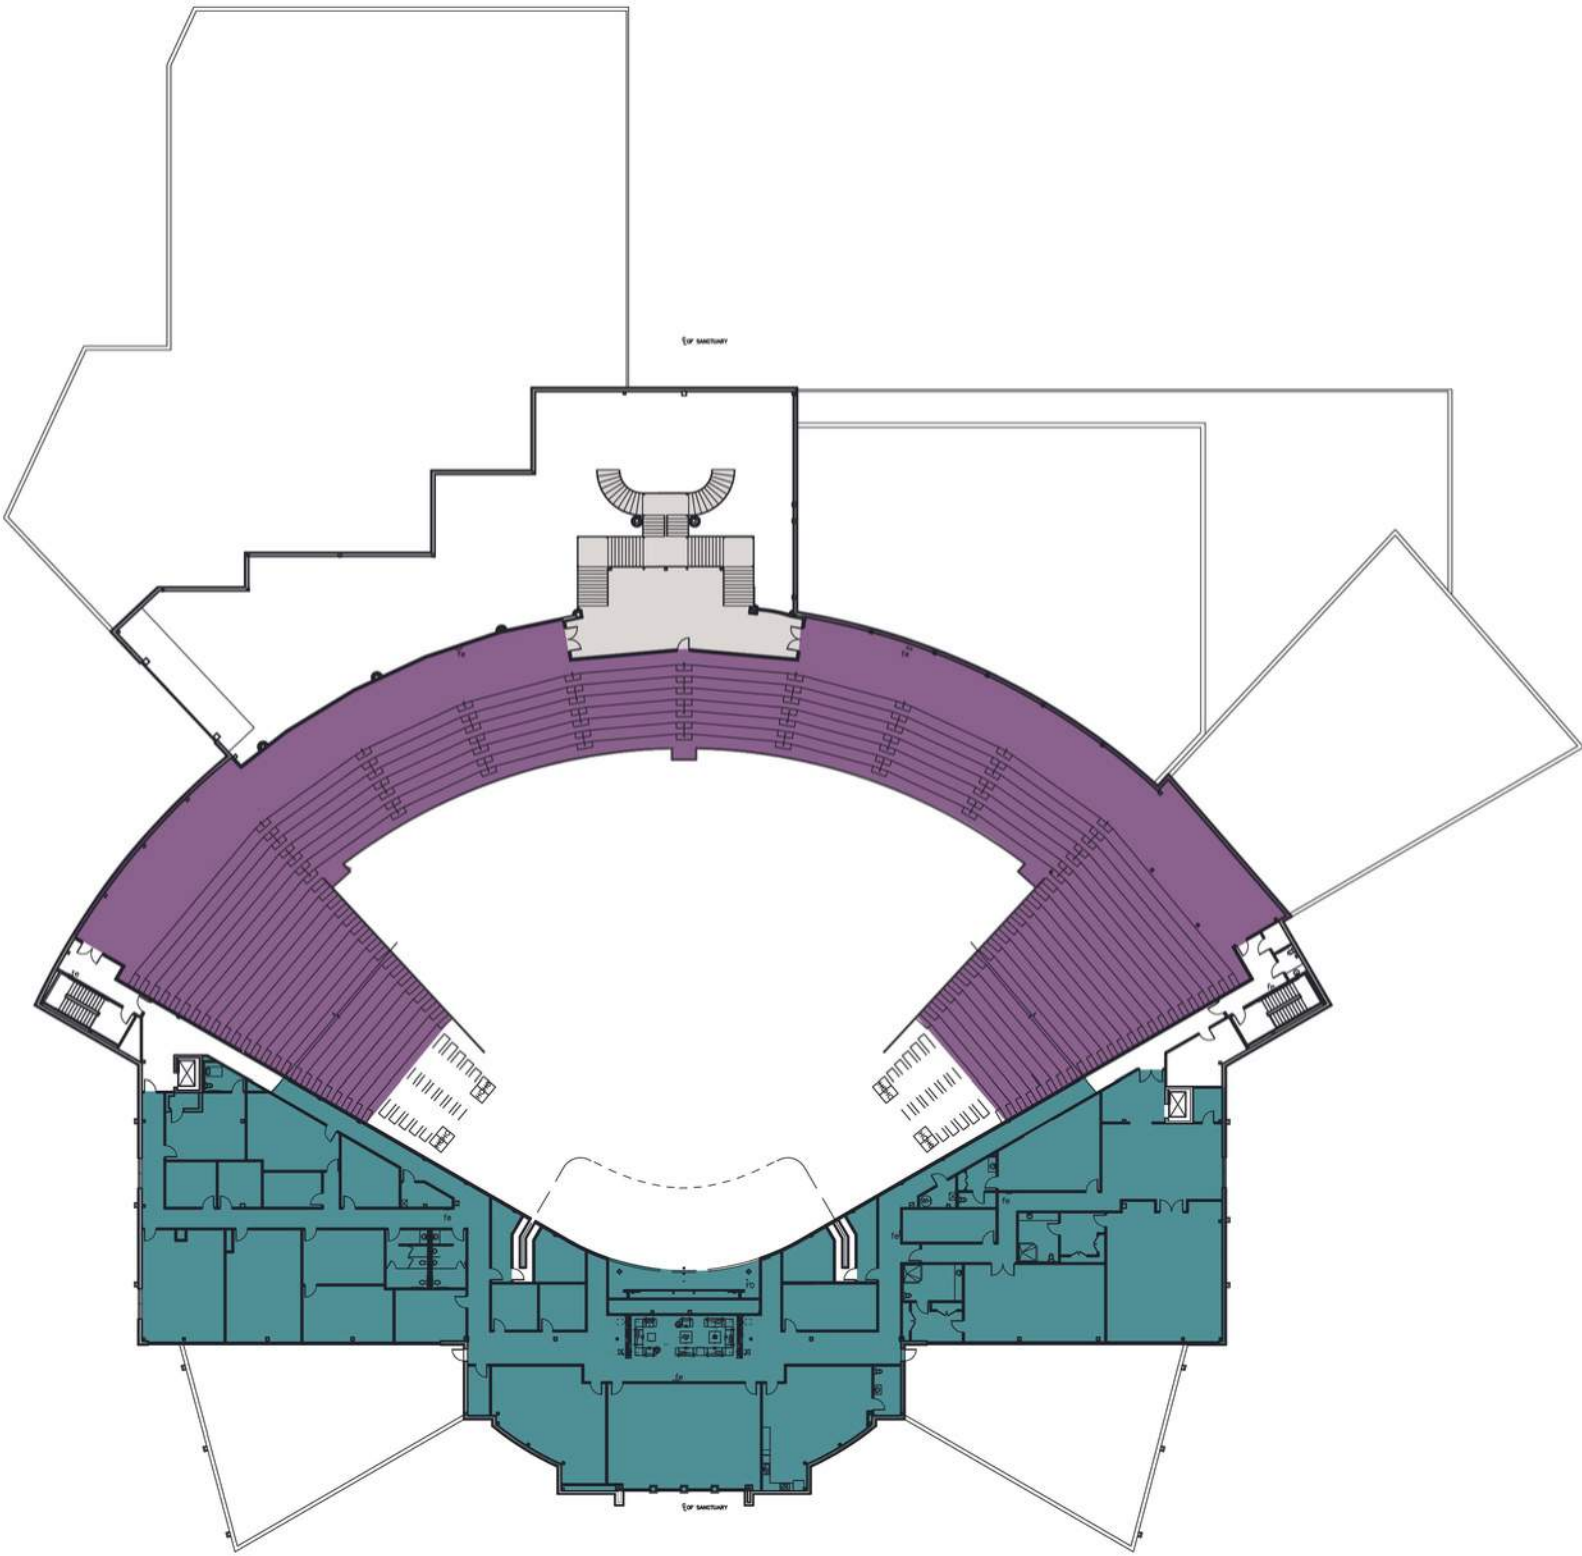



















PERFECTING  
CHURCH





PERFECTING CHURCH  
**IN PERSON SUNDAYS**  
6AM PRAYER  
10:45 AM & 3PM WORSHIP SERVICES  
BISHOP ELECT MARTIN L. HINDS

PERFECTING CHURCH  
**IN PERSON SUNDAYS**  
6AM PRAYER  
10:45 AM & 3PM WORSHIP SERVICES  
BISHOP ELECT MARTIN L. HINDS



PERFECTING CHURCH  
**IN PERSON**  
**SUNDAYS**  
10:45 AM & 3PM WORSHIP SERVICES  
6AM PRAYER  
RICHARD ELLIOT HARRIS & WIFE







HANNAH + DOKES ARCHITECTS

**THANK  
YOU**