

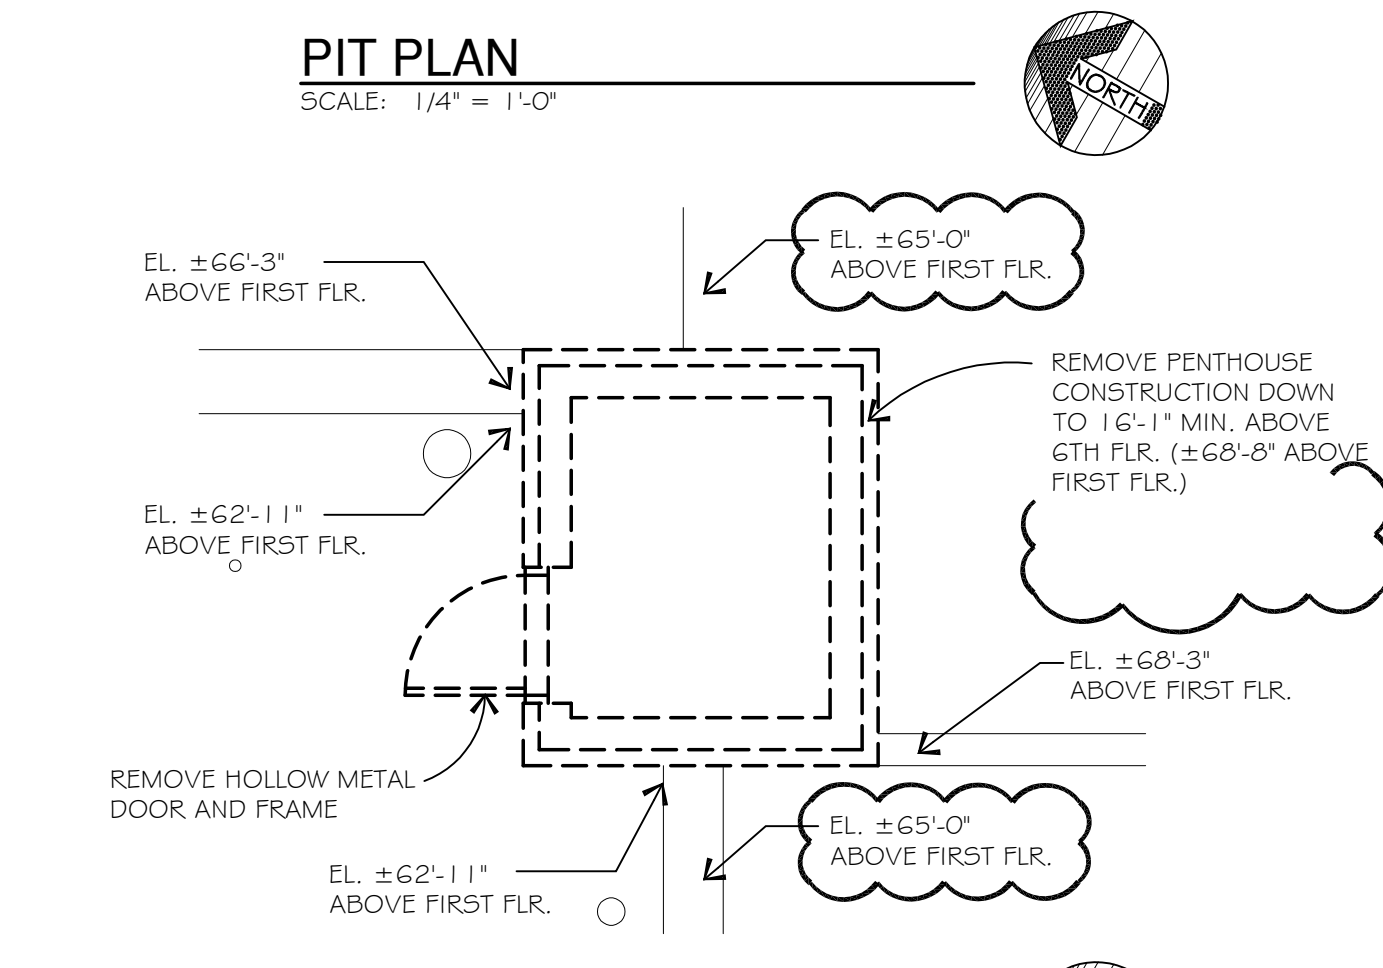
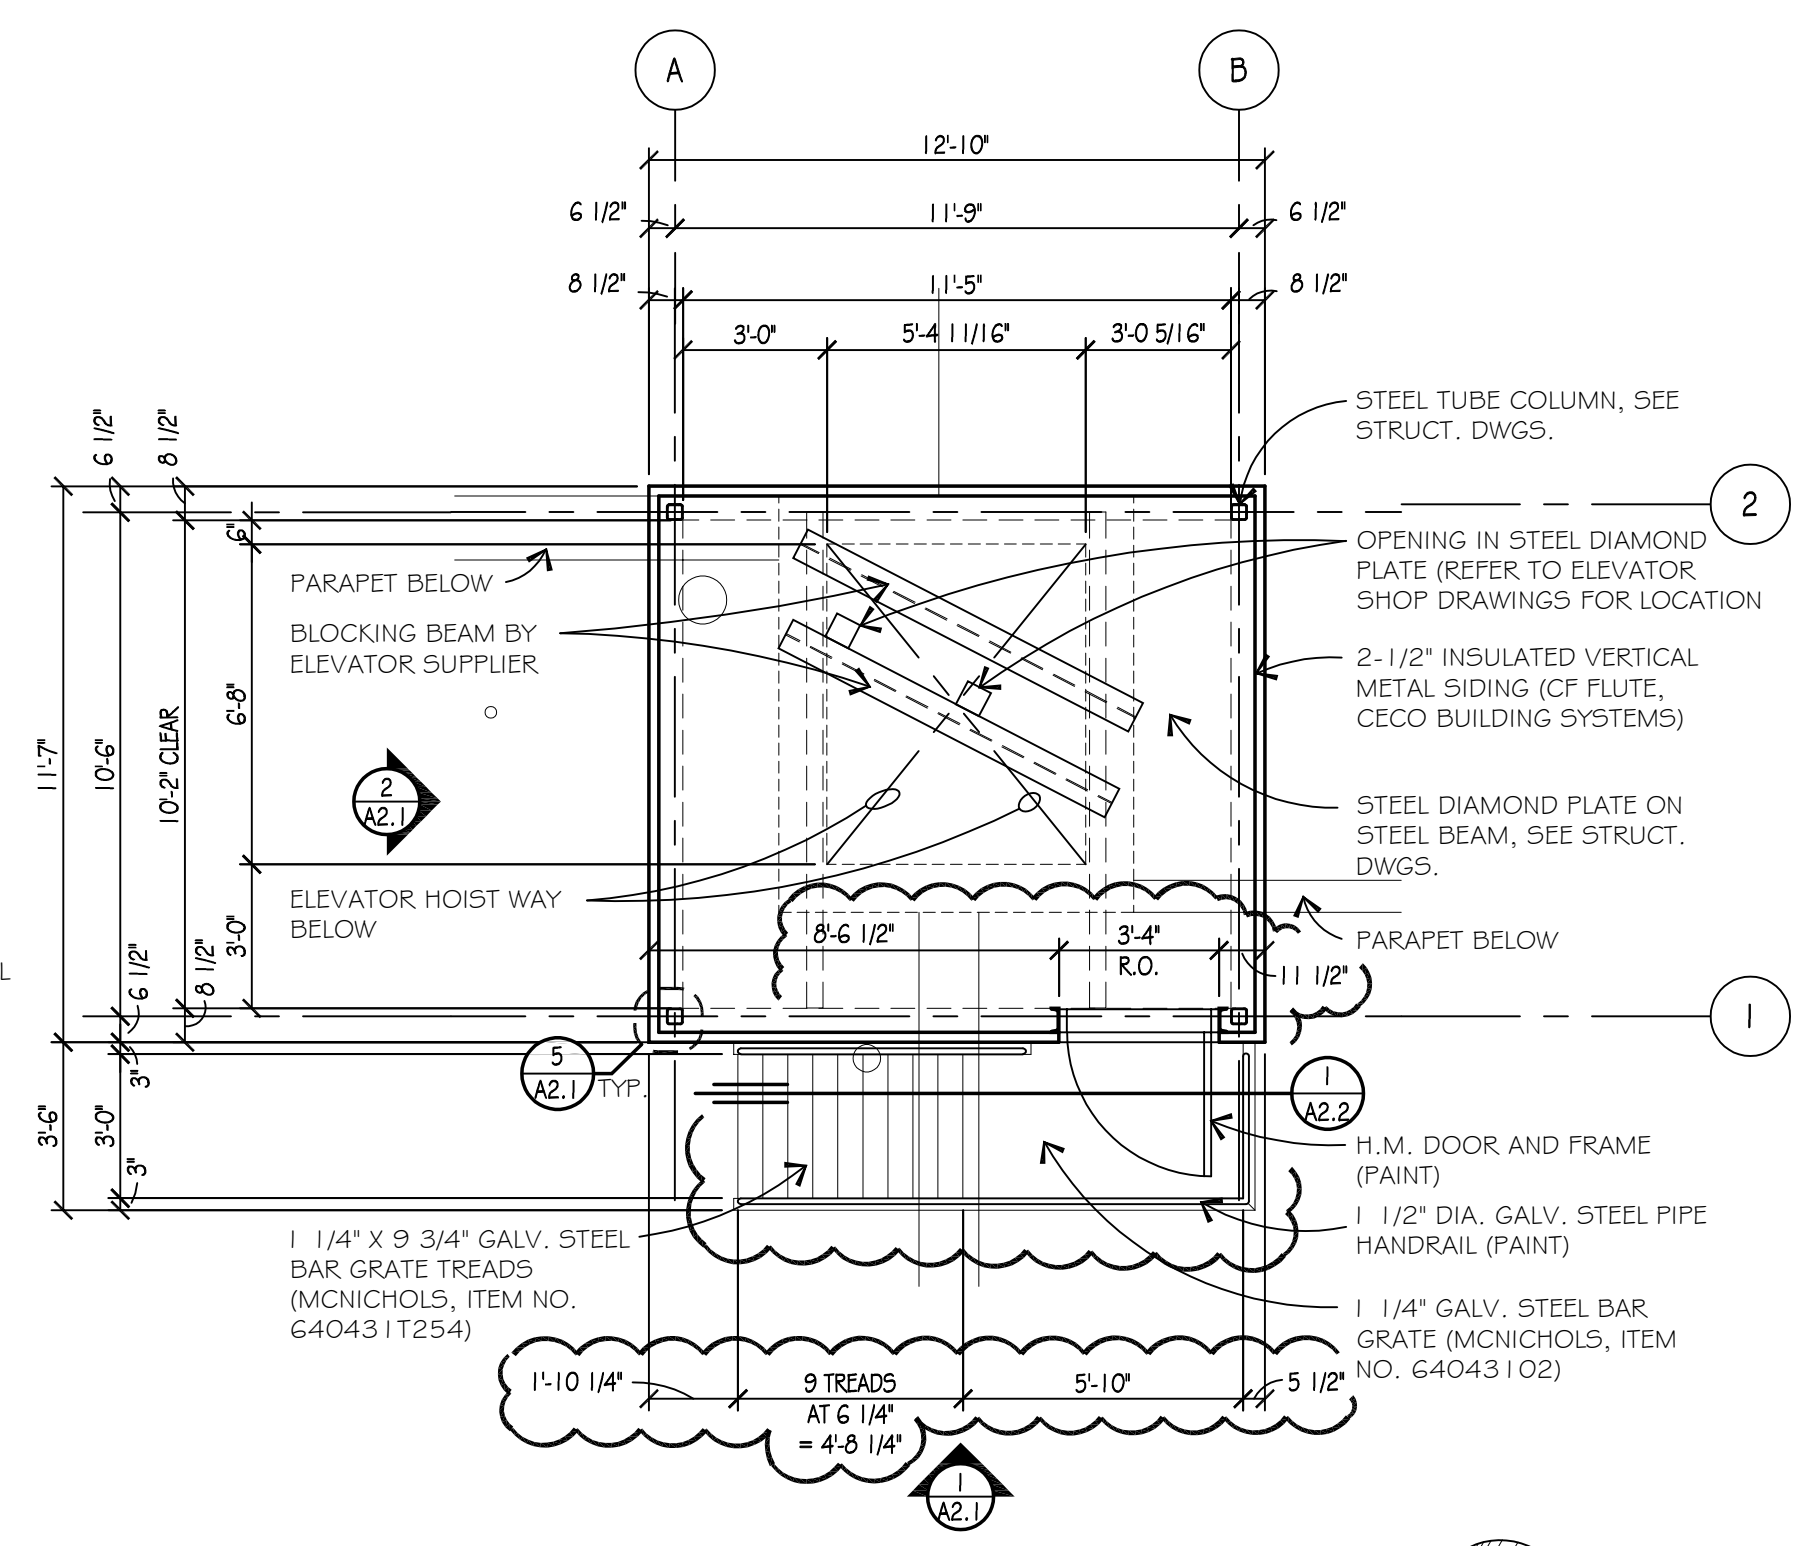


CORRIDOR SIDE  
 REMOVE EXISTING WOOD ELEVATOR DOOR TRIM (BOTH SIDES AND TOP) TYPICAL FOR ALL FLOORS AND REPLACE WITH WIDER TRIM BOARD TO MATCH EXISTING - VERIFY NEW WIDTH REQUIREMENTS WITH ELEVATOR CONTRACTOR.

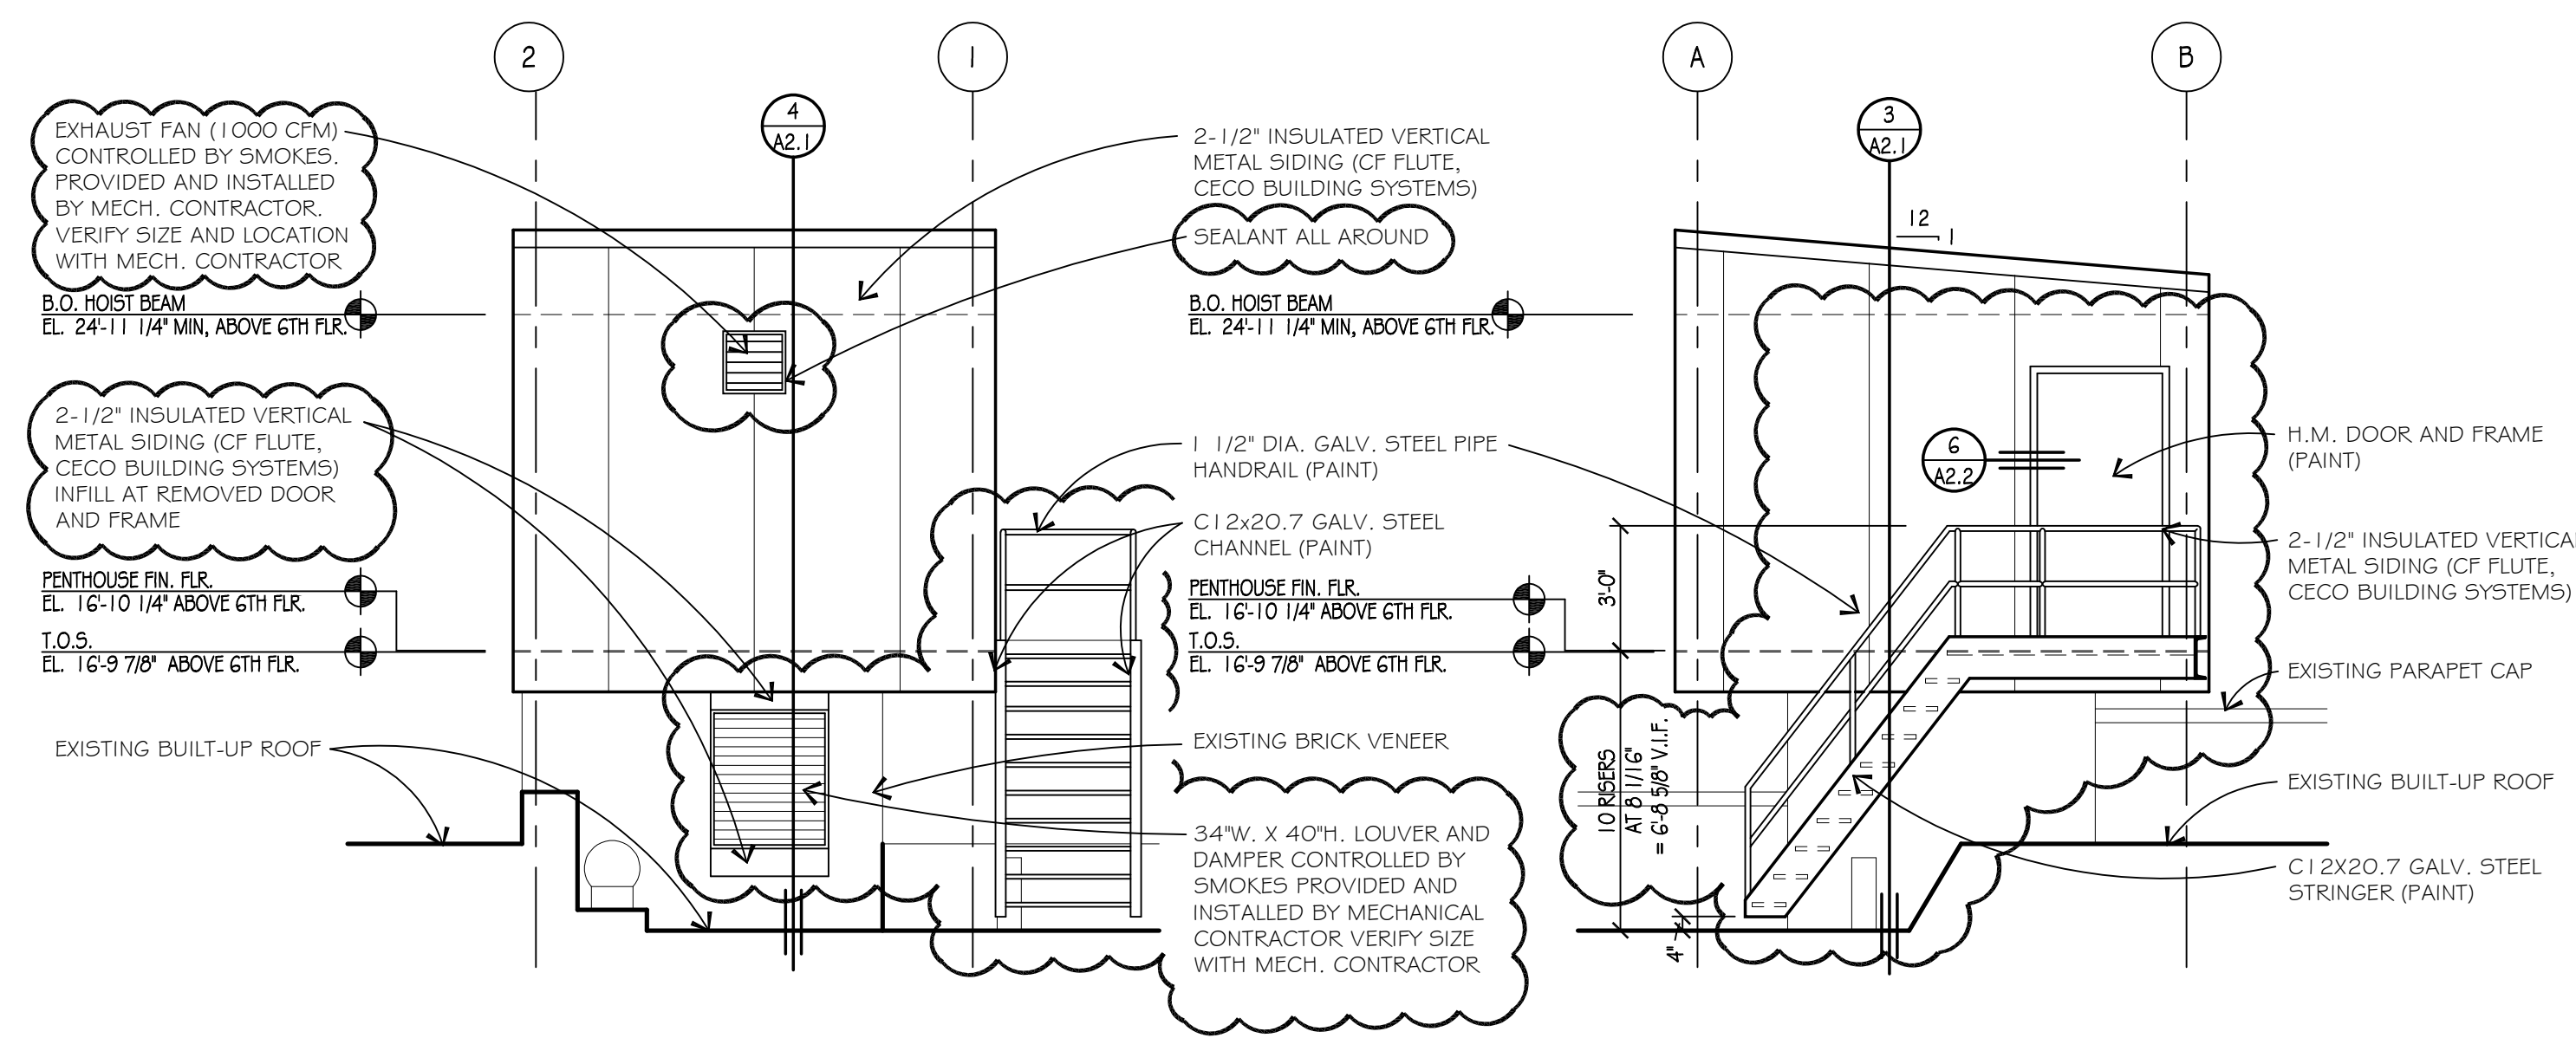

Wah Yee Associates  
 Architects & Planners  
 42400 GRAND RIVER AVENUE, SUITE 200  
 NOVI, MICHIGAN 48375  
 PHONE 248.489.9160

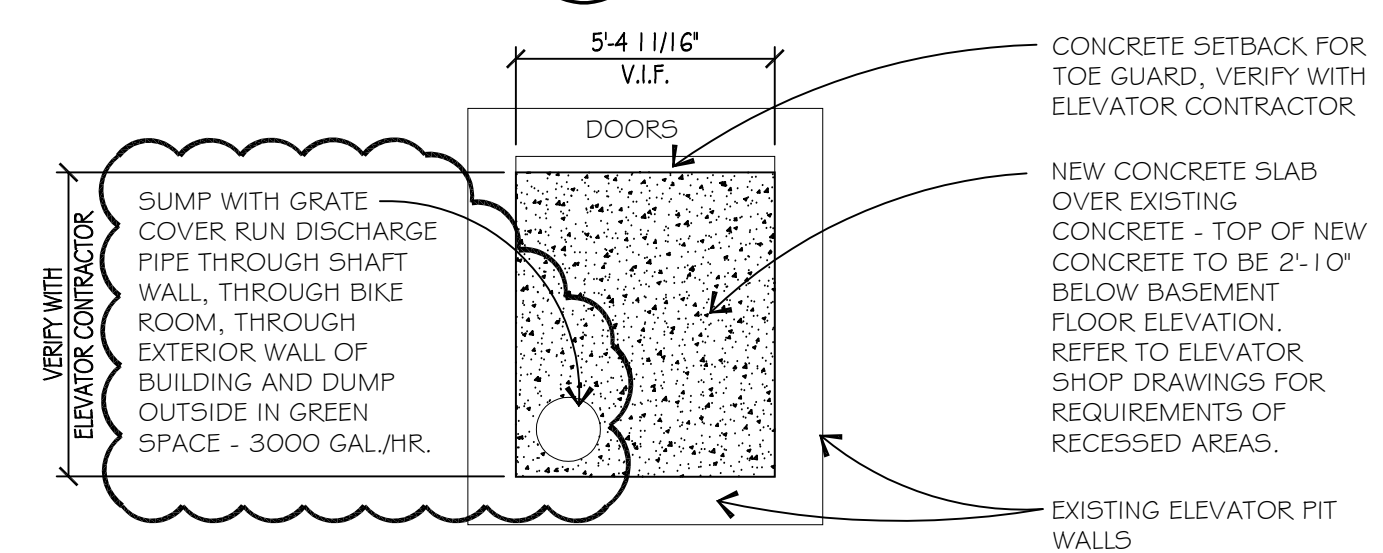

PROJECT  
**ELEVATOR PENTHOUSE RENOVATION**  
**66 ADELAIDE**  
 DETROIT, MI

Date Issued  
 Bids & Permit 12/23/2020  
 BULLETIN #1 03/26/2021

Job Number  
**5122**  
 SHEET TITLE  
**ELEVATIONS AND DETAILS**  
 Sheet Number  
**A2.1**

Do not scale drawings - Use figured dimensions. CAD DWG 5122A2.1.DWG