
1180 VINEWOOD STREET, DETROIT MI 48216

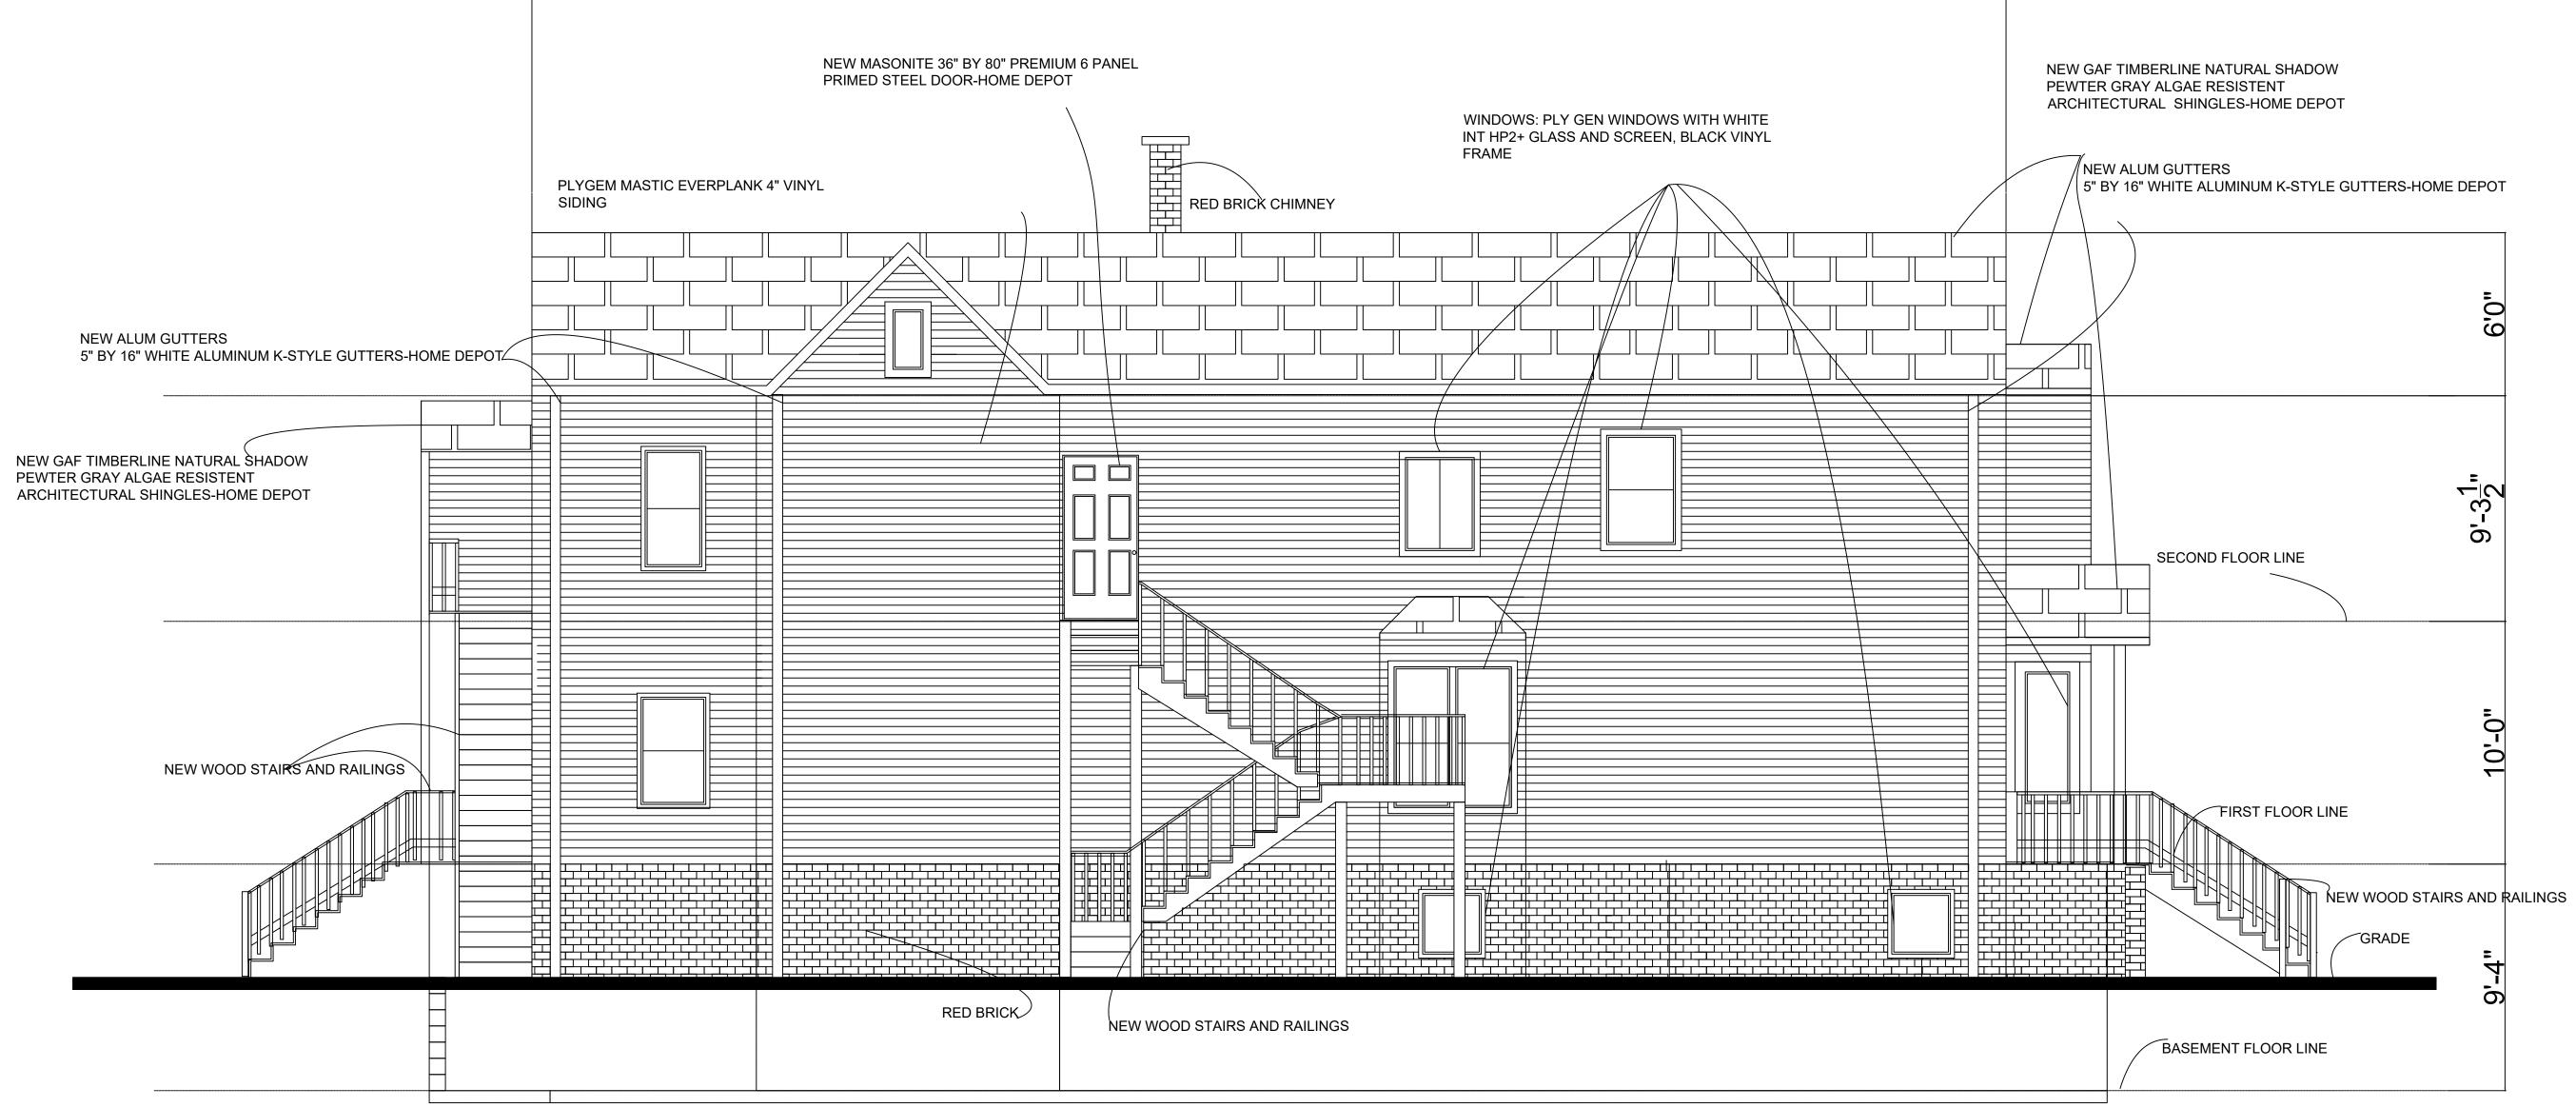

WEST ELEVATION

60'-9"

Page 4

 1	

Date

March 23, 2024

