DRAWING INDEX

COVER SHEET & SITE PLAN Α1 GARAGE FLOOR PLANS A2 GARAGE ELEVATIONS

GARAGE ELEVATIONS АЗ

A4 **FINISHES**

PROJECT DESCRIPTION:

THIS PROJECT IS THE CONSTRUCTION OF A NEW 2-CAR GARAGE IN THE REAR YARD OF THE PROPERTY LOCATED AT 3434 BURNS STREET IN THE INDIAN VILLAGE NEIGHBORHOOD OF DETROIT, MICHIGAN. THE EXISTING DRIVE WILL REMAIN AS IS. THE GARAGE WILL BE FRAMED IN LIGHTWEIGHT WOOD STUDS SITTING ON A CONCRETE FOUNDATION. THE ACCESSORY STRUCTURE WILL THEN BE CLAD WITH FIBER-CEMENT SIDING PANELS AND HAVE AN ASPHAT SHINGLE ROOF SIMILAR TO THE SHINGLE ON THE PRIMARY STRUCTURE.

PROJECT DATA

ZONING/BUILDING AREA:

ZONING DISTRICT: R1-H SINGLE FAMILY DWELLING HISTORIC DISTRICT: INDIAN VILLAGE HISTORIC DISTRICT

PROPOSED/EXST. USE: SINGLE FAMILY DETACHED

PARCEL/LOT AREA: +/- 8,668 SF

EXISTING

15'-0" FRONT SETBACK: 30'-0" **REAR SETBACK:** 3'-0" SIDE SETBACK: BLDG. AREA: +/- 2,536 SF

GARAGE AREA: N/A

LOT COVERAGE AREA/RATIO: +/- 1,522 SF | 17.5%

NEW

FRONT SETBACK: 15'-0"/ SAME **REAR SETBACK:** 30'-0" | SAME SIDE SETBACK: 3'-0" | SAME BLDG. AREA: +/- 2,536 SF

GARAGE AREA: 440 SF

LOT COVERAGE AREA/RATIO: +/- 1,962 SF | 22.6%

CONSTRUTION SUMMARY:

ORIGINAL STRUCTURE BUILT: 1913 CONSTRUCTION TYPE: V-5 LIGHT FRAME WOOD CONSTRUCTION OCCUPANCY GROUP: R-3 BRICK VENEER/ STUCCO ASPHALT SHINGLE ROOF


NEW GARAGE WILL BE CONSTRUCTED IN LIGHT WOOD FRAMING ON A CONCRETE SLAB W/ THICKENED FOUNDATION EDGES, CLAD IN FIBER-CEMENT PANEL AND A ASPHALT SHINGLE ROOF.

APPLICABLE CODES:

DETROIT ZONING ORDINANCE 2015 MICHIGAN RESIDENTIAL CODE 2015 MICHIGAN REHABILITATION CODE 2015 MICHIGAN ENERGY CODE 2015 MICHIGAN MECHANICAL CODE 2015 MICHIGAN PLUMBING CODE 2014 NATIONAL ELECTRIC CODE

JURISDICTION:

CITY OF DETROIT BUILDING, SAFETY, ENGINEERING, AND **ENVIRONMENTAL DEPARTMENT (BSEED)** COLEMAN A. YOUNG MUNICIPAL, 4TH FLOOR 2 WOODWARD AVENUE DETROIT, MICHIGAN 48226

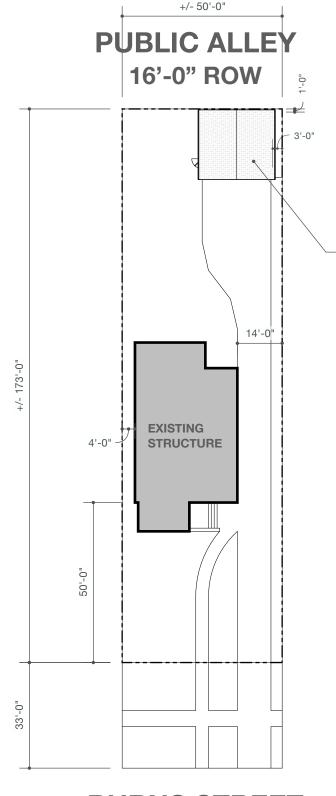

SITE PLAN **SCALE: 1:30**

NEW GARAGE TO BE CONSTRUCTED IN

YARD OF THE PROPERTY; 1'-0" PROUD OF THE REAR PROPERTY LINE

THE EXISTING AND COMPLIANT REAR





PROJECT INFORMATION

SCALE:


DATE: 28 June 2024


C) 2022 - FABRICK DESIGN, LLC

PROJECT: SIMS HOME GARAGE

CLIENT/OWNER: ALVIN SIMS

ADDRESS: 3434 BURNS STREET DETROIT, MICHIGAN 48214 INDIAN VILLAGE NEIGHBORHOOD

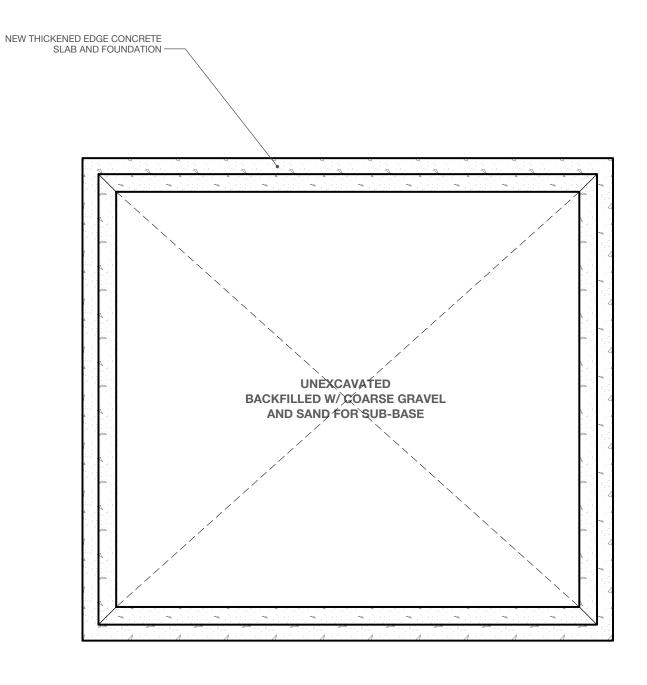

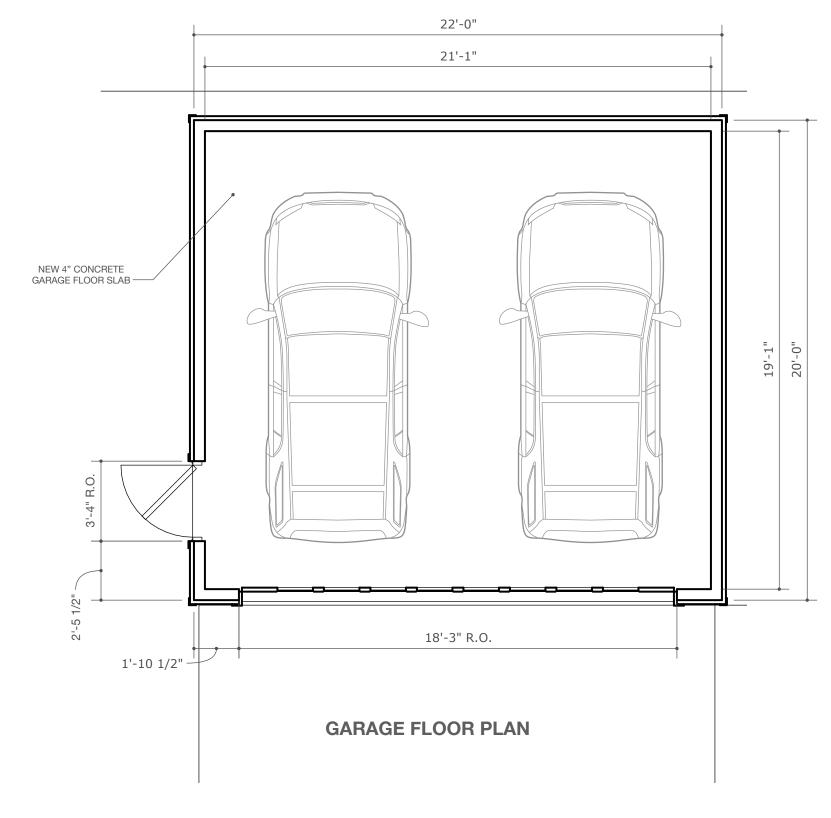

FOUNDATION PLAN

FABRIC A


DESIGN

FLOOR PLANS

SCALE: 1/4" = 1'-0"

ADDRESS: 3434 BURNS STREET
DETROIT, MICHIGAN 48214
INDIAN VILLAGE NEIGHBORHOOD

DATE: 28 June 2024

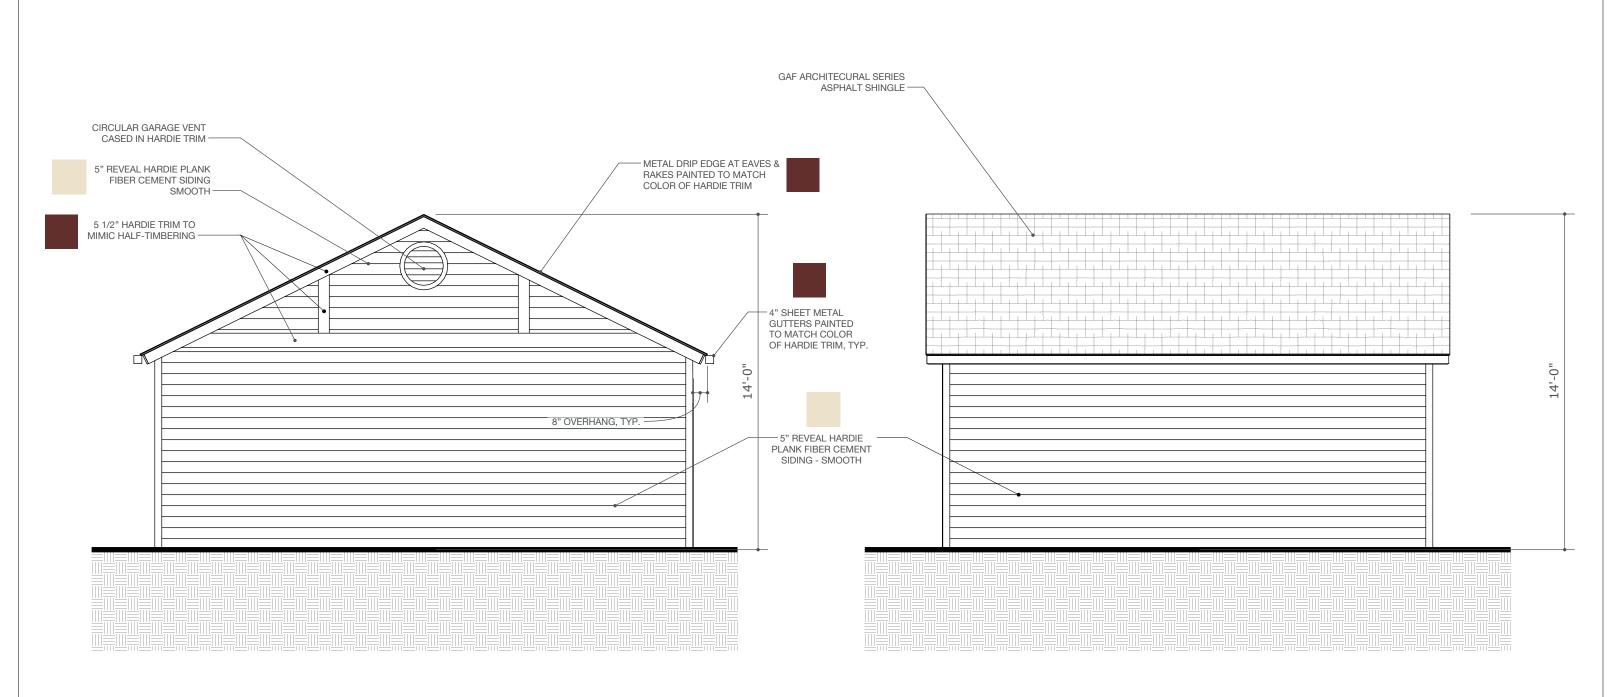

EAST ELEVATION SOUTH ELEVATION



GARAGE ELEVATIONS

SCALE: 1/4" = 1'-0"


SCALE:

DATE: 28 June 2024

© 2022 - FABRICK DESIGN, LLC PROJECT: SIMS HOME GARAGE

CLIENT/OWNER: ALVIN SIMS

ADDRESS: 3434 BURNS STREET
DETROIT, MICHIGAN 48214
INDIAN VILLAGE NEIGHBORHOOD

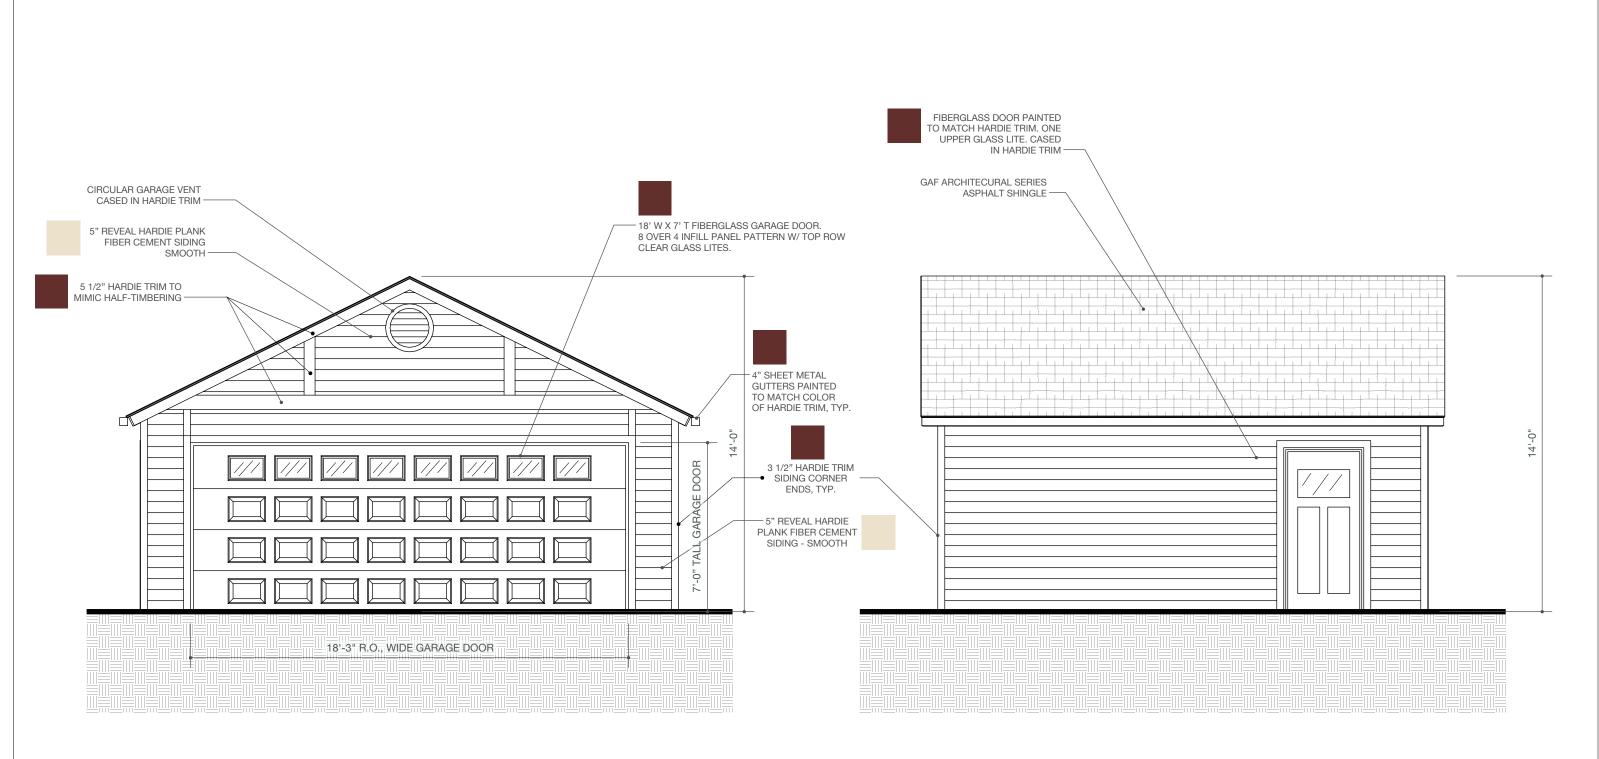

WEST ELEVATION NORTH ELEVATION



GARAGE ELEVATIONS

SCALE: 1/4" = 1'-0"

DATE: 28 June 2024

© 2022 - FABRICK DESIGN, LLC PROJECT: SIMS HOME GARAGE

CLIENT/OWNER: ALVIN SIMS

ADDRESS: 3434 BURNS STREET
DETROIT, MICHIGAN 48214
INDIAN VILLAGE NEIGHBORHOOD




HARDIE PLANK SIDING

STOCK COLOR: NAVAJO BEIGE

SIMILAR TO HDC COLOR FAMILY A1-YELLOWISH GRAY

MIMICS HALF-TIMBERING INFILL RENDERED ON THE FRONT FACADE OF THE PRIMARY STRUCTURE.

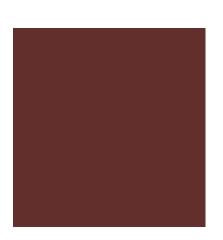

HARDIE TRIM, EDGING DETAIL & **DOORS**

PRIMED FOR PAINT

TO BE PAINTED SIMILAR TO HDC COLOR FAMILY A9-MODERATE REDDISH GREEN



GAF TIMBERLINE HDZ HIGH DEFINITION ARCHITECTURAL ASPHALT SHINGLE

MODEL: APPALACHIAN SKY



FINISHES SCALE: 1/4" = 1'-0" **DATE:** 28 June 2024

ADDRESS: 3434 BURNS STREET DETROIT, MICHIGAN 48214 CLIENT/OWNER: ALVIN SIMS INDIAN VILLAGE NEIGHBORHOOD