



THE DESIGN MEETS
THE REQUIREMENT OF
CHAPTER 16 OF THE
2015 MICHIGAN
BUILDING CODE

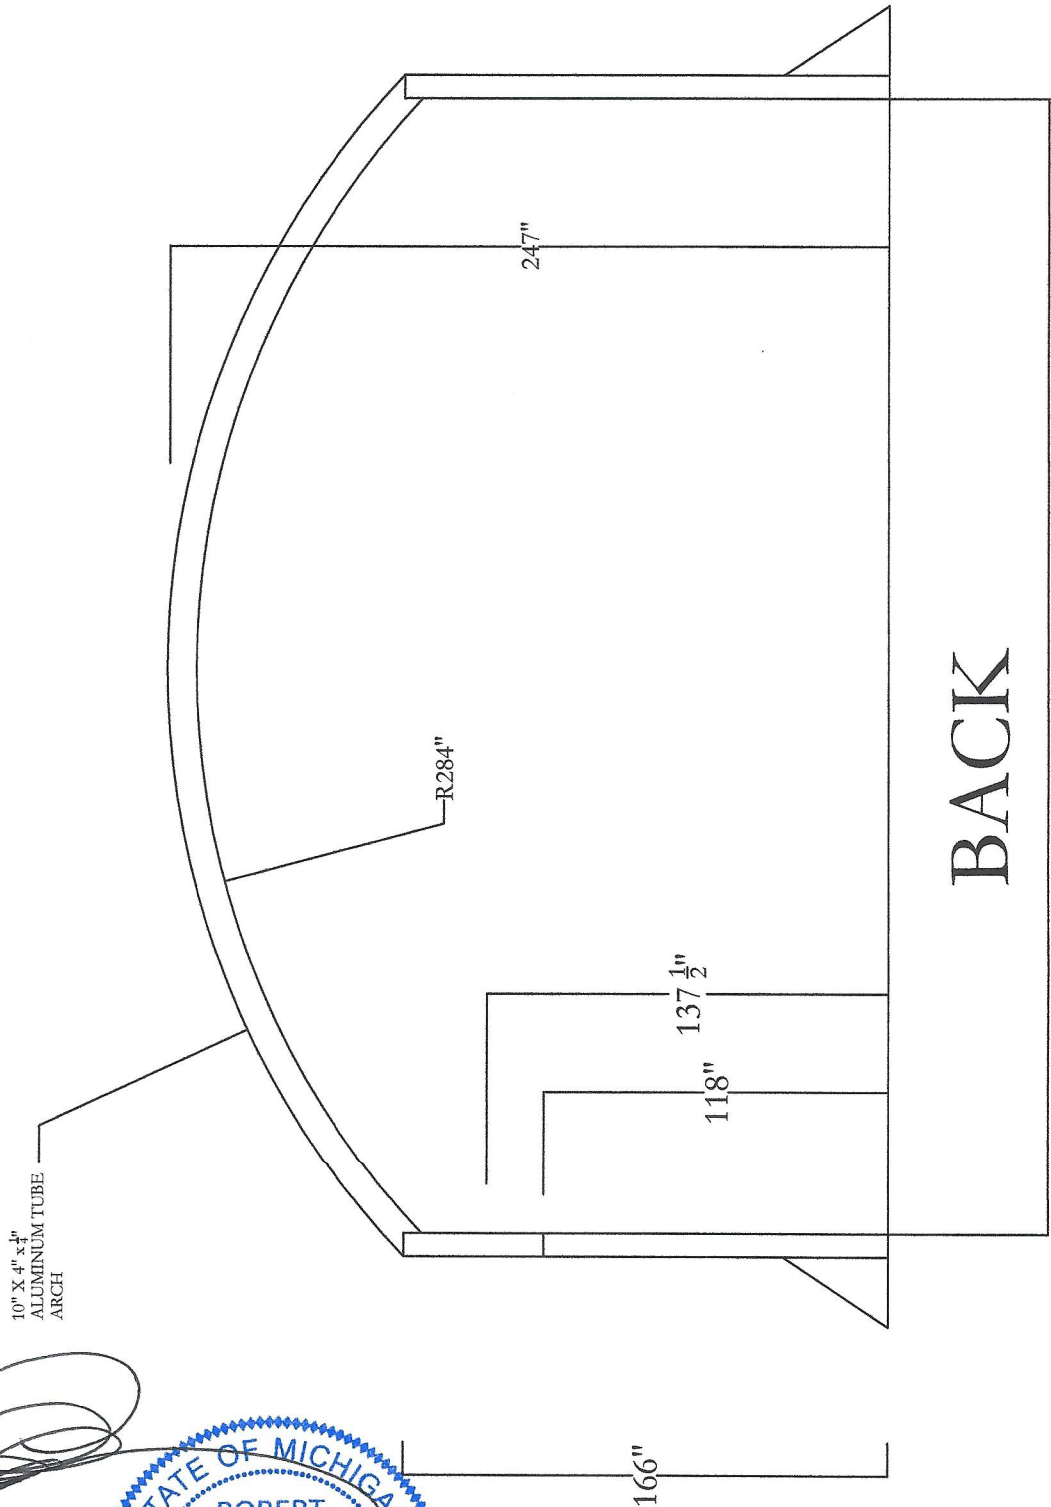

7-1-2024

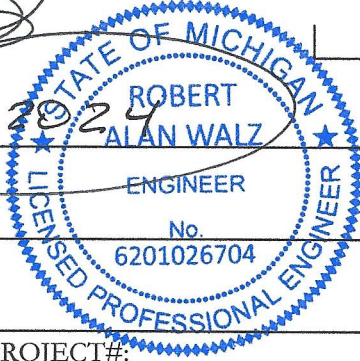

PROJECT: DAC		San Marino Iron Co. 21401 HOOVER ROAD WARREN, MICHIGAN 48089 TELEPHONE: 313.526.9255 FACSIMILE: 586.510.4804 www.sanmarinoiron.com	
CLIENT:			
SCALE:	SMIC PROJECT#:		
DRAWN BY:	CHECKED BY:	APPROVED BY:	DATE: JULY 1, 2024