




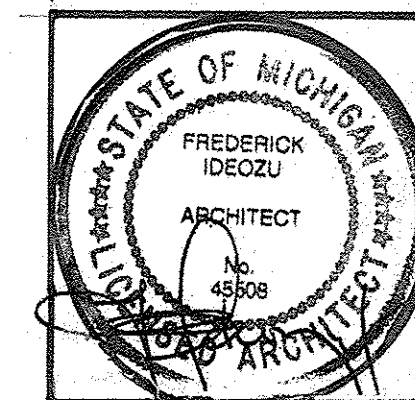

☐ PRELIM.	
☐ CONSTR.	
☐ AS BUILT	
ISSUED FOR	DATE
PERMIT	4-20-23

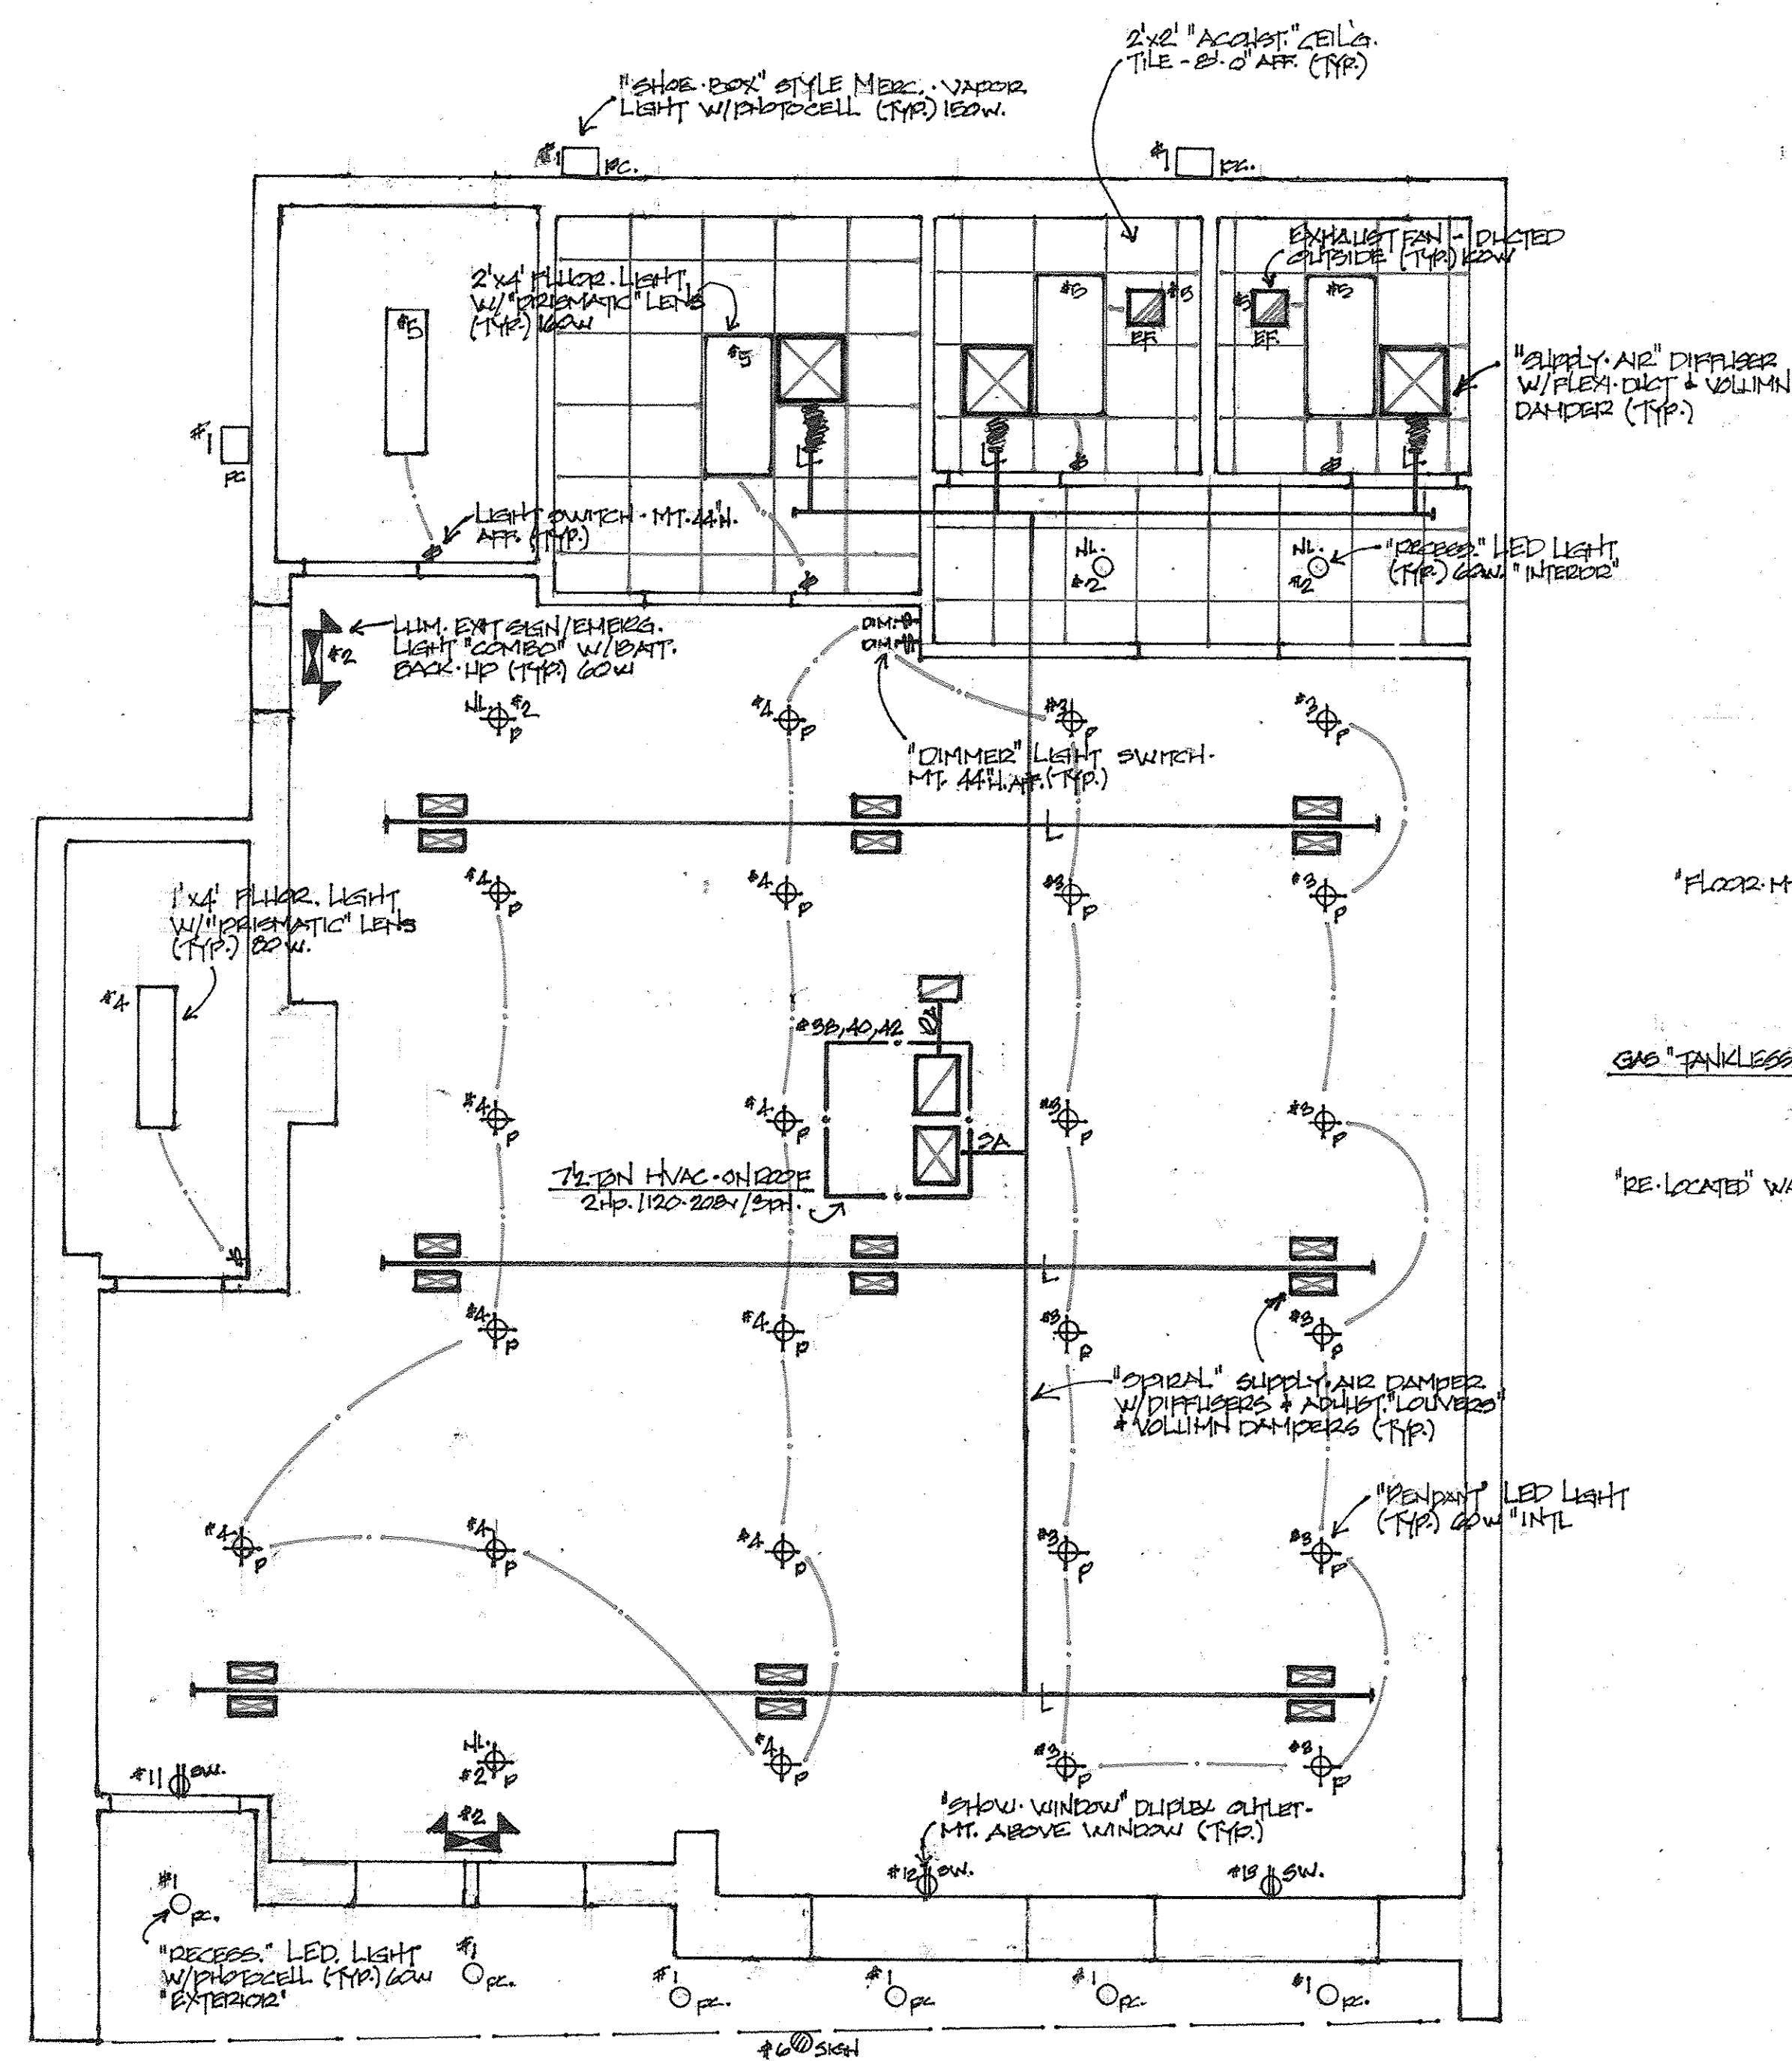

REFLECT. CEILING (N.B.)
(MECHANICAL / ELECT. LIGHTING)

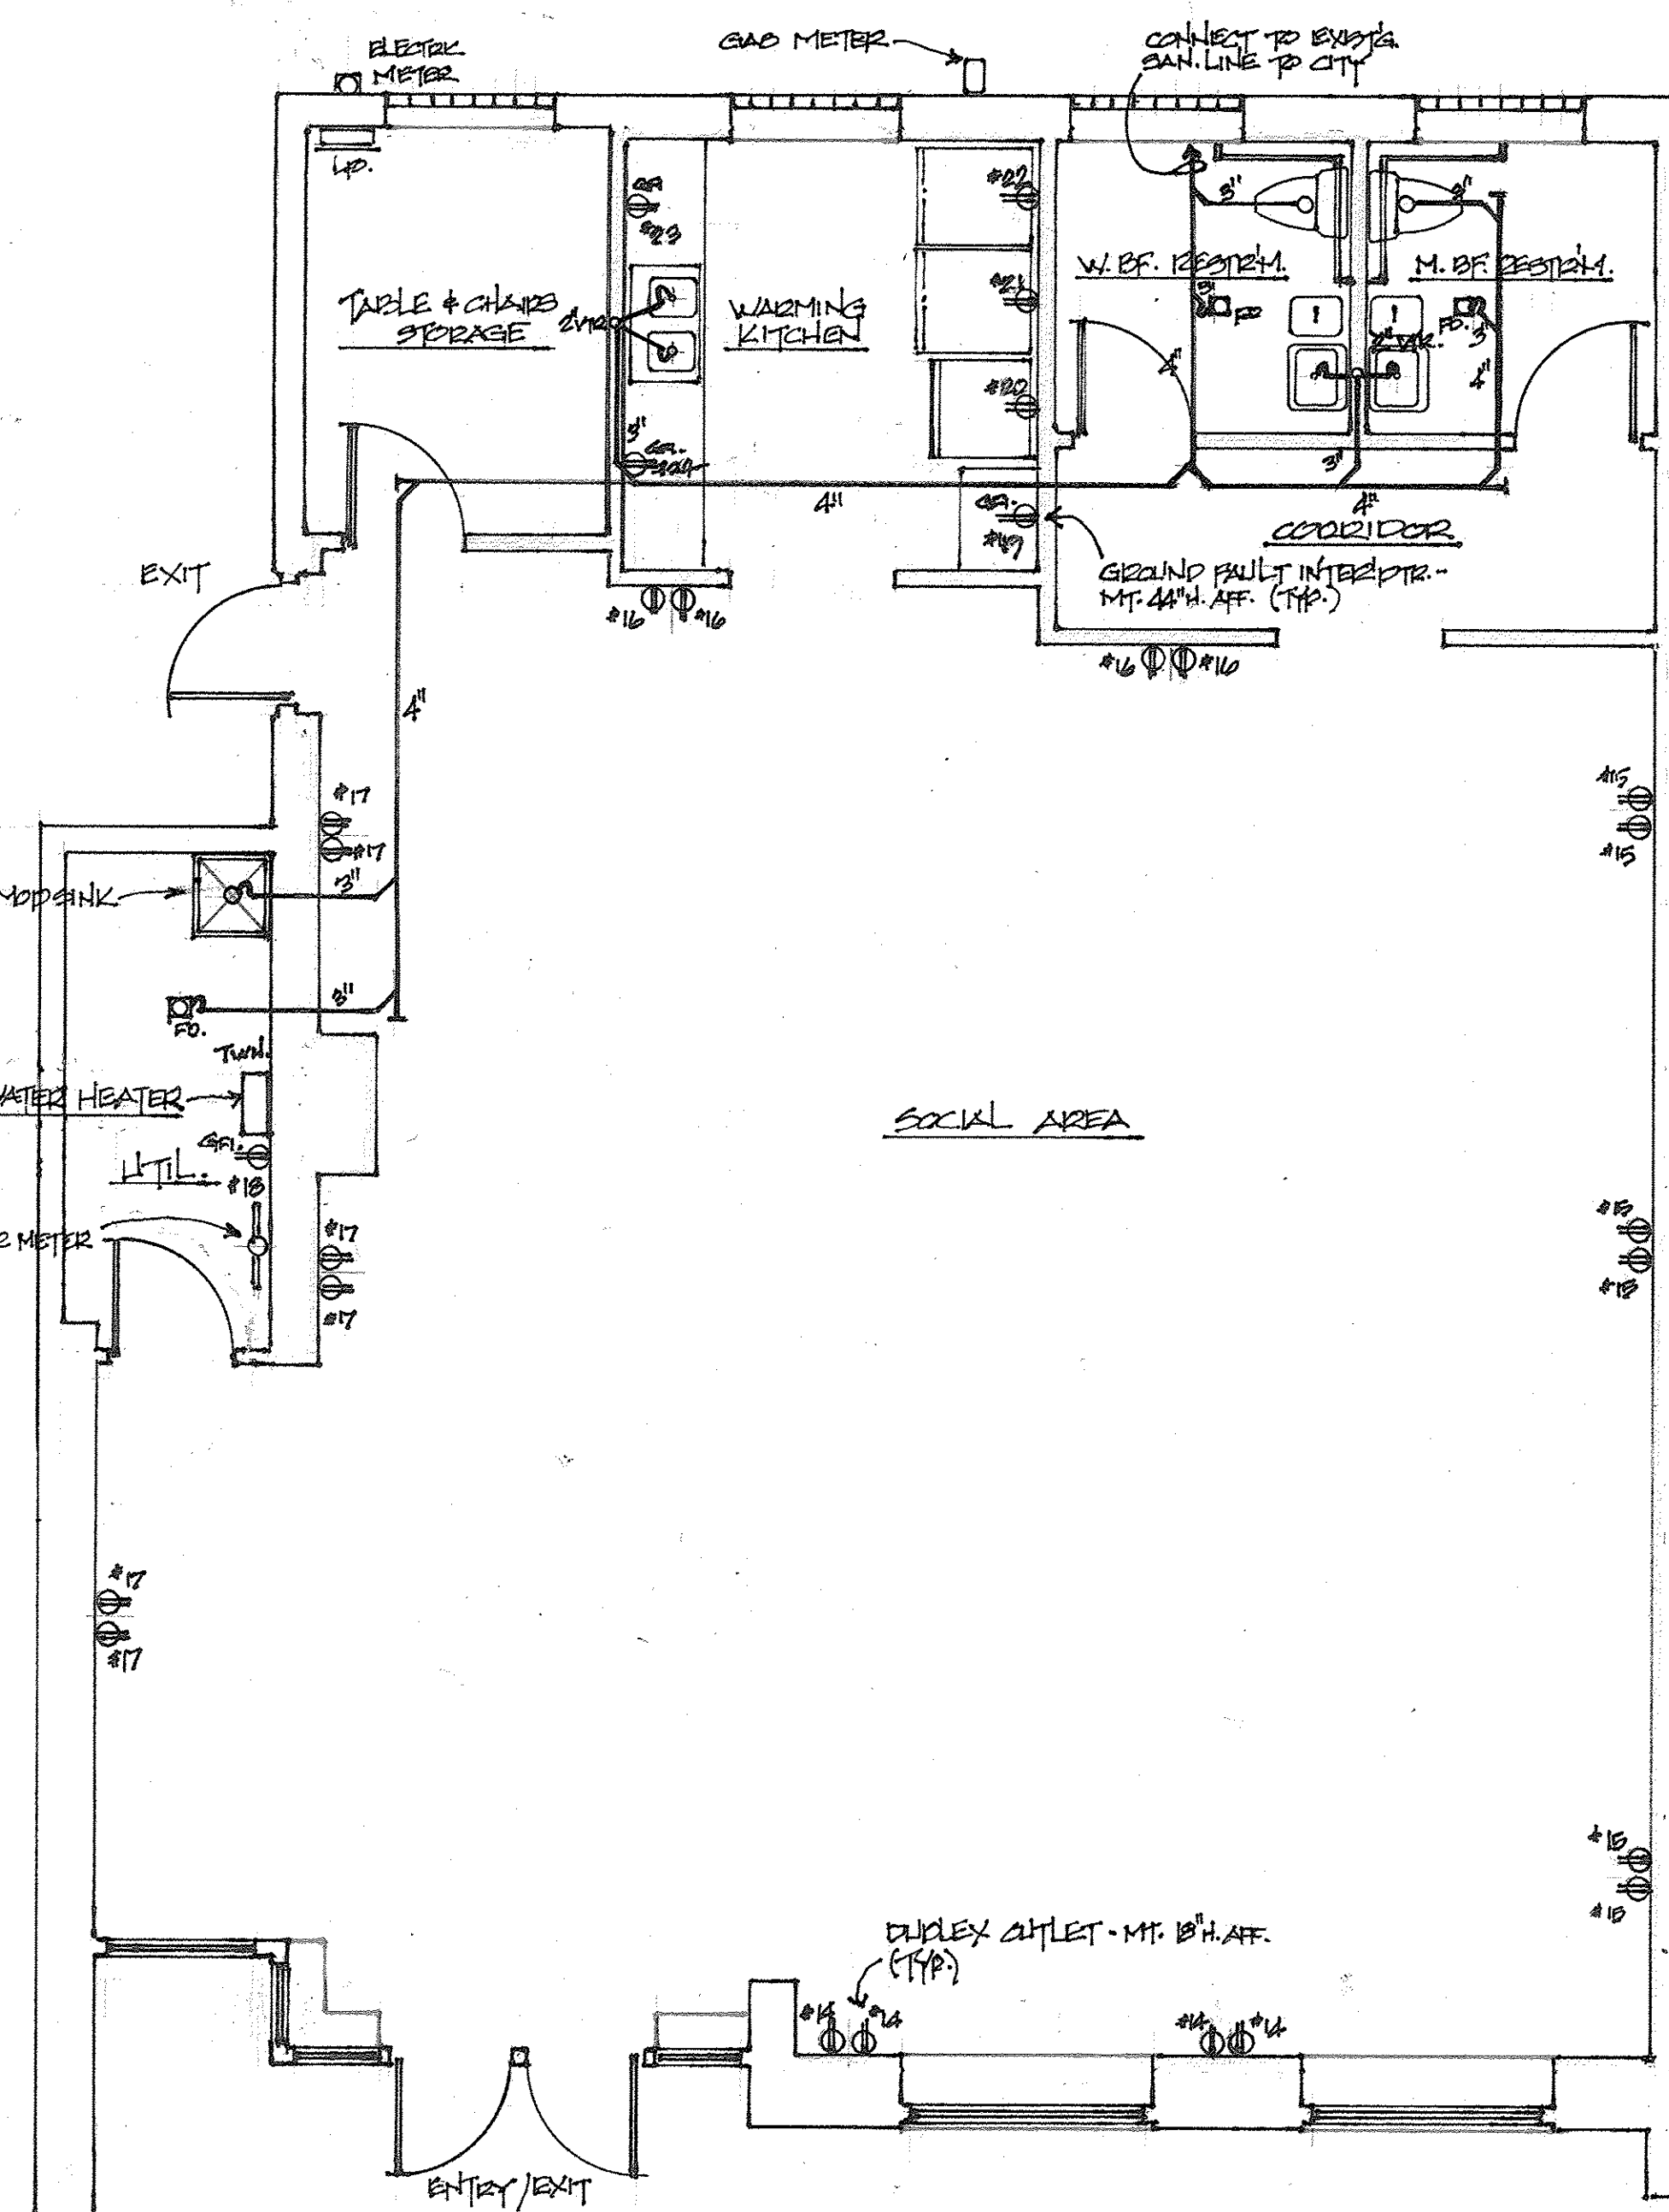

PROPOSED FLOOR PLAN 1/4" = 1'-0"
(PLUMBING / ELECT. OUTLETS)