


EXISTING WEST FISHER SERVICE DRIVE TYPICAL CROSS SECTION
CT 1.02 SCALE: 1" = 10'

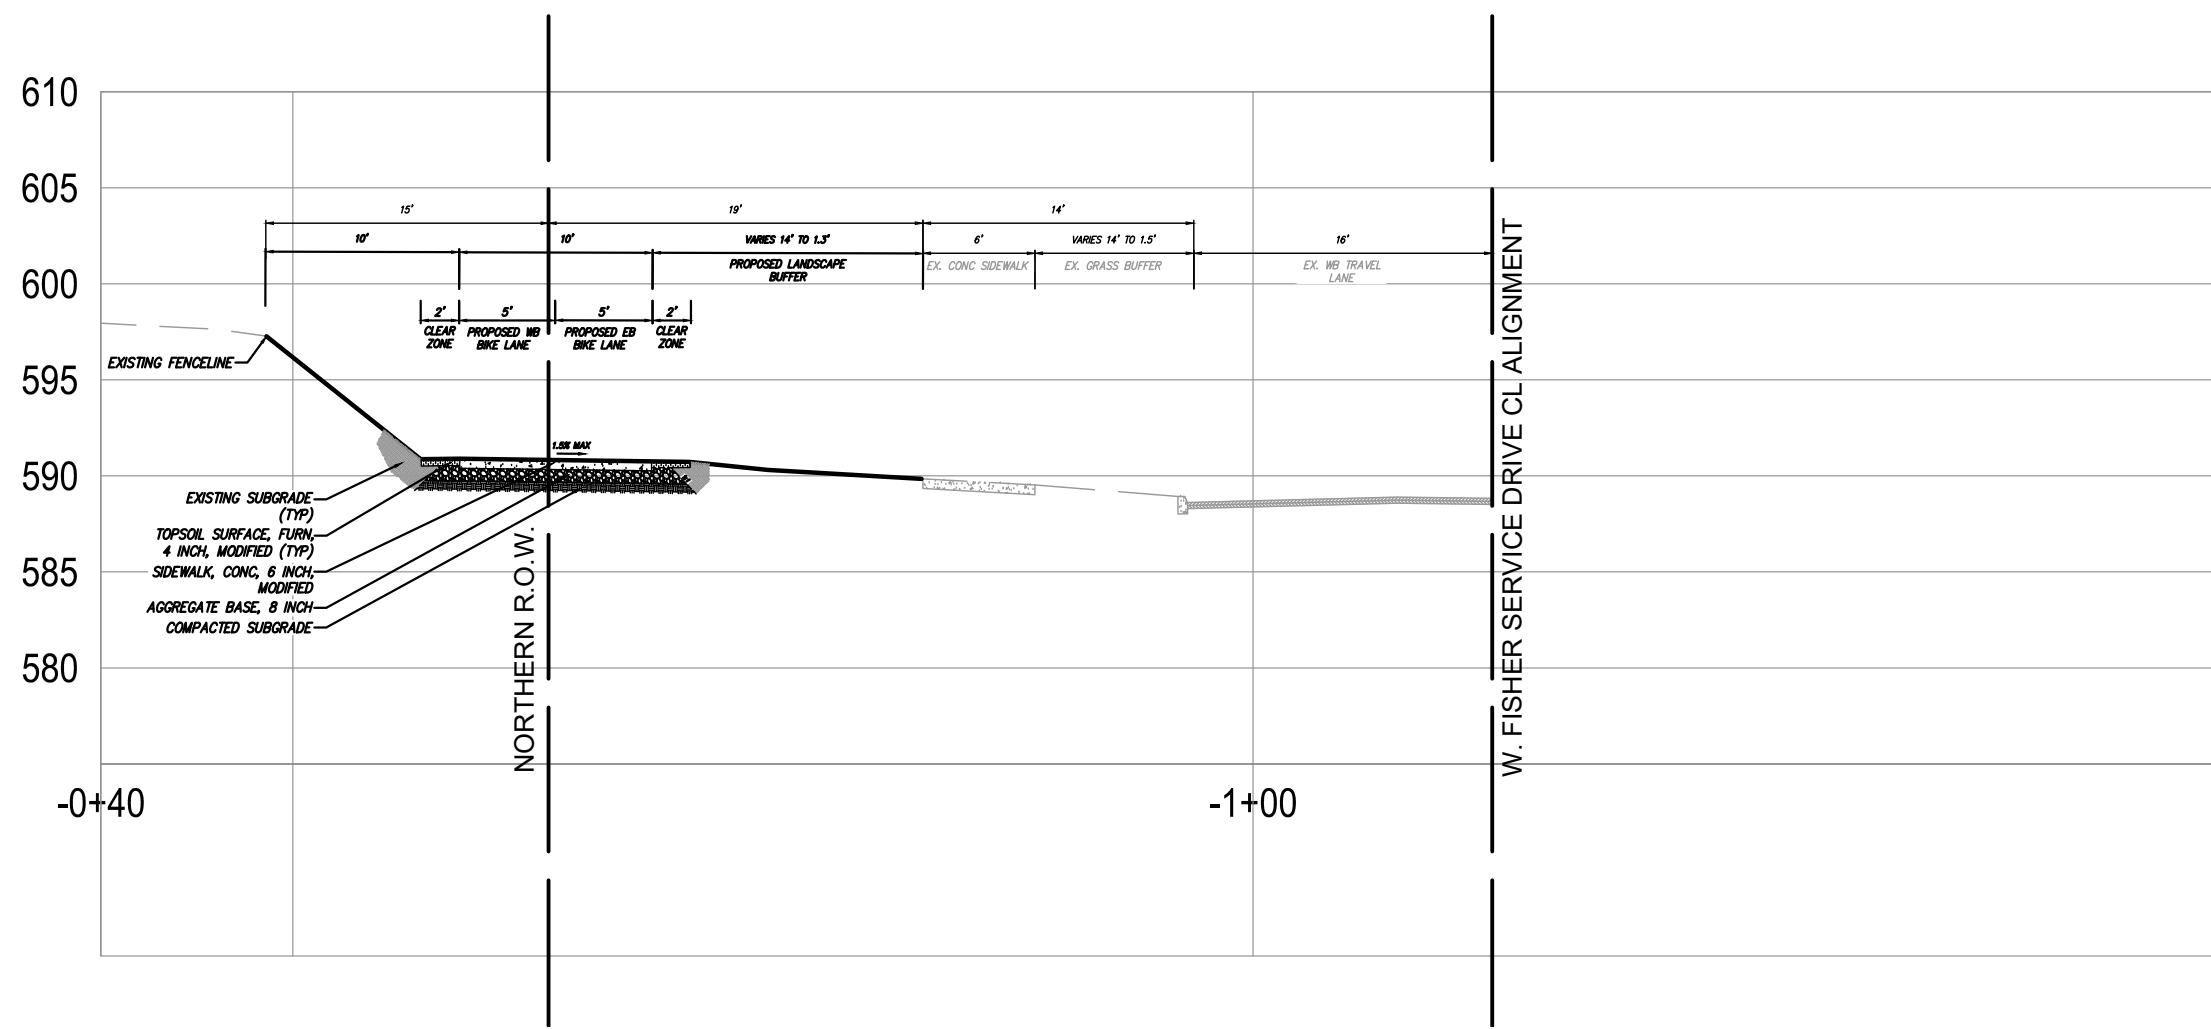

PROPOSED WEST FISHER SERVICE DRIVE TYPICAL CROSS SECTION
CT 1.02 SCALE: 1" = 10'

SPALDING DeDECKER
Engineers | Planners | Surveyors
Excellence Since 1954

119 State Street, Suite 500
Detroit, MI 48226
Phone (313) 305-9120

Headquarters
Rochester Hills

Branch Offices
Detroit | Grand Rapids | Novi | Lansing

www.sda-eng.com
(800) 598-1600



UTILITY NOTE

UTILITY INFORMATION ON THIS DRAWING MAY BE FROM INFORMATION DISCLOSED TO THIS FIRM BY THE VARIOUS UTILITY COMPANIES, CITY/COUNTY AGENCIES AND OTHER VARIOUS SOURCES. UNDERGROUND UTILITIES WHICH ARE ON PRIVATE PROPERTY ARE USUALLY NOT DELINEATED UPON A UTILITY COMPANY'S PUBLISHED PLANS. THEIR LOCATION, IF SHOWN UPON THIS SURVEY, ARE APPROXIMATED FROM FOUND PAINT MARKSTAKES, ETC. AS LOCATED BY THIS FIRM FROM SOURCES WHICH ARE UNKNOWN. NO GUARANTEE IS GIVEN AS TO THE COMPLETENESS OR ACCURACY THEREOF.

COPYRIGHT (C) SPALDING DeDECKER ASSOCIATES, INC. THIS DRAWING AND THE SUBJECT MATTER CONTAINED THEREON IS PROPRIETARY AND IS NOT TO BE USED OR REPRODUCED WITHOUT WRITTEN PERMISSION OF SPALDING DeDECKER ASSOCIATES, INC.



**JOE LOUIS GREENWAY
HUBBARD FARMS
SEGMENT
CROSS SECTION DRAWING
1 OF 3**

W LAFAYETTE BLVD. & W FISHER SERVICE DR.
(CLARK STREET TO WEST GRAND BOULEVARD)
CITY OF DETROIT
WAYNE COUNTY, MICHIGAN


NO.	DATE	REVISION

VERIFY SCALES	
BAR IS ONE INCH ON ORIGINAL DRAWING IF NOT ONE INCH ON THIS SHEET, ADJUST SCALES ACCORDINGLY	
DATE	DATE
DRAPTER C. GAWNE	2025-08-21
DESIGNER C. GAWNE	2025-08-21
CHECKED L. MANDZUKIC / J. IATONNA	2025-08-21
PROJECT MANAGER S. STRAMSAK	BID PLAN DATE
DEPARTMENT MANAGER APPROVAL J. SCHROT	DATE
JOB NO. DE23008.3T	DRAWING NO. DE23008.3T_ALL-TAP
SCALE: MULTIPLE	SHEET NO. C1.1.02

Plotted: Aug 20, 2025 8:26 AM by user: 1107 - Saved: 8/20/2025 by user: 1107
L:\DE\DE Projects\DE23008 - Joe Louis Greenway\DWG_Hubbard Farms\TAP Grant Materials\DE23008.3T_ALL-TAP.dwg

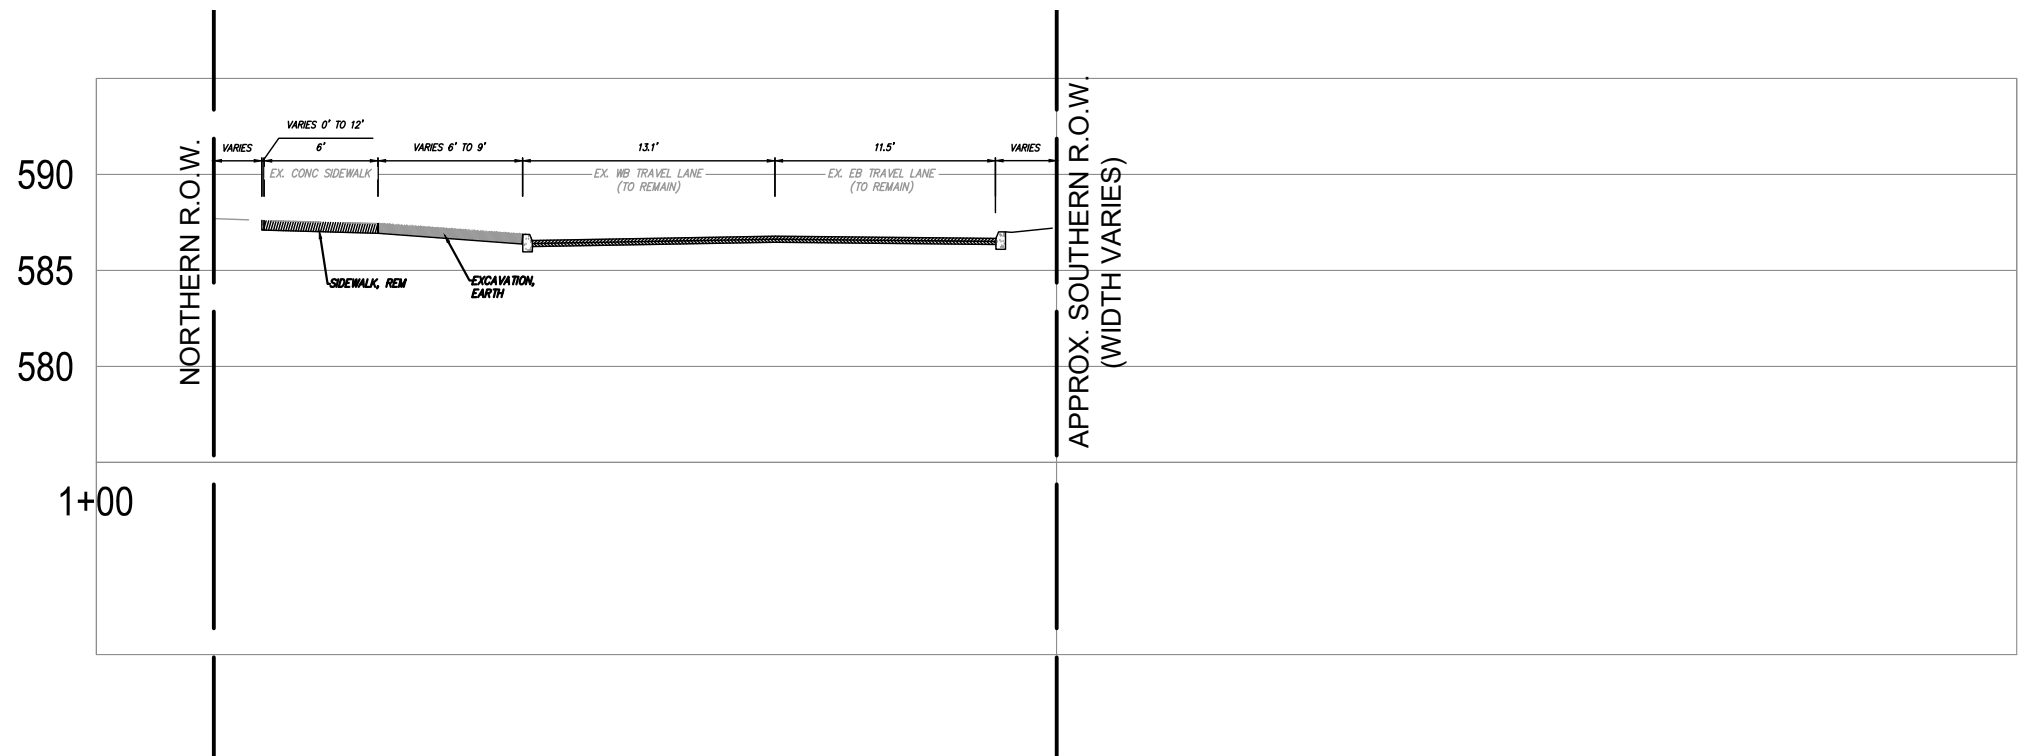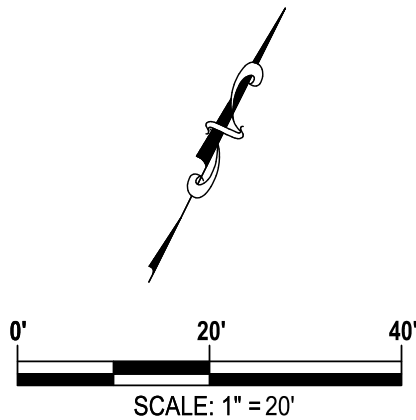

EXISTING WEST FISHER SERVICE DRIVE TYPICAL CROSS SECTION
SCALE: 1" = 10'

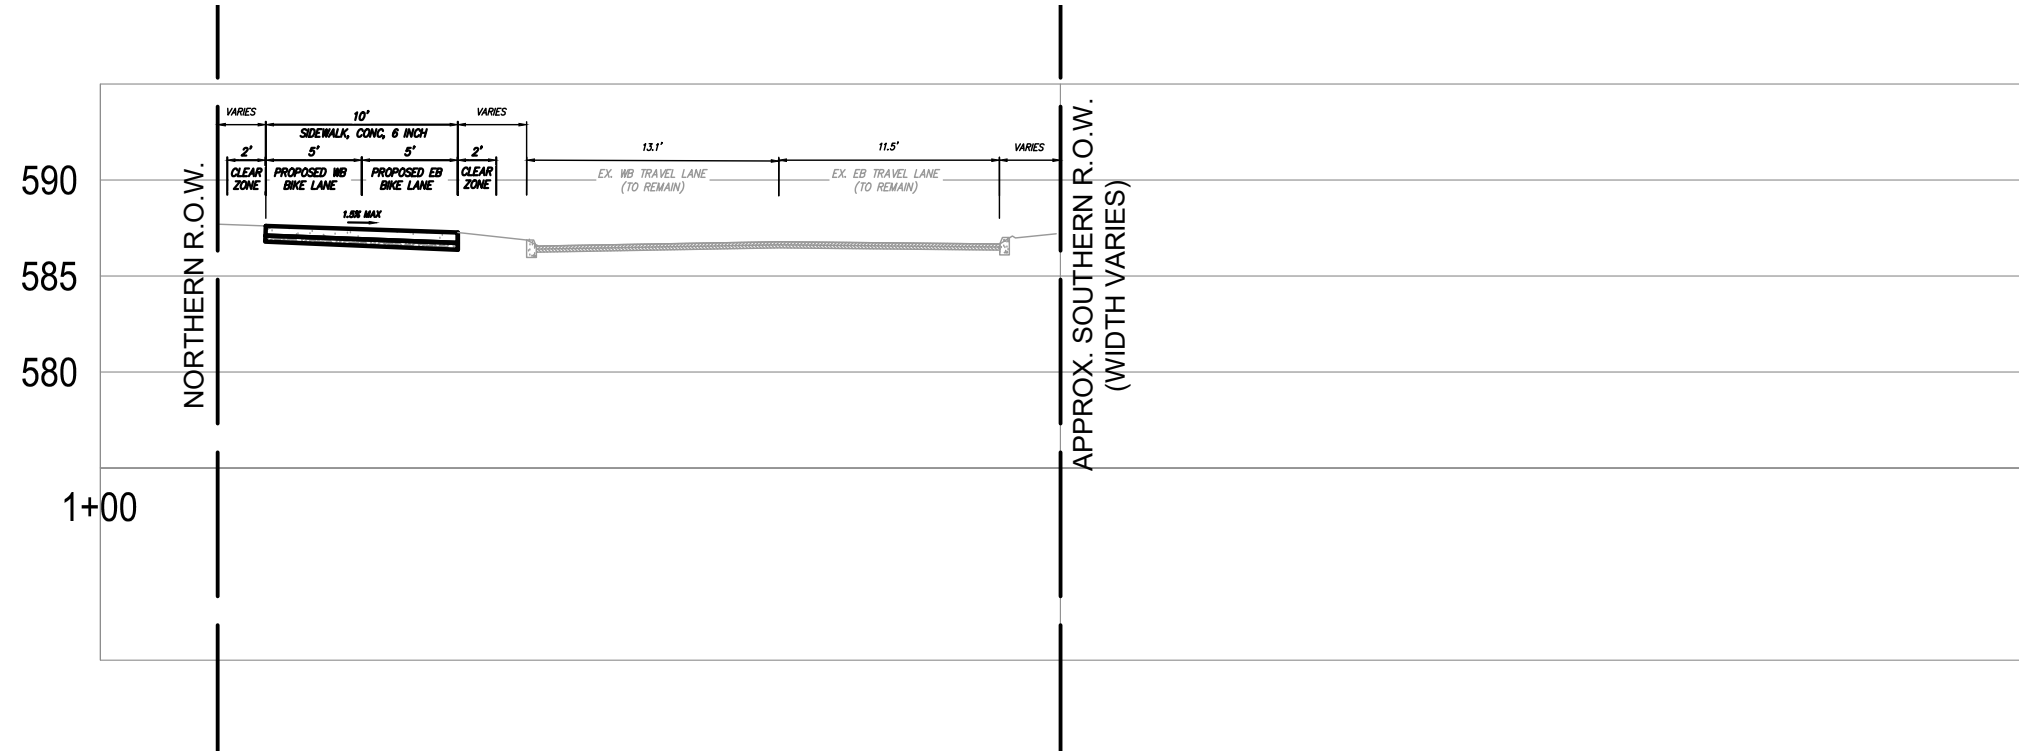

PROPOSED WEST FISHER SERVICE DRIVE TYPICAL CROSS SECTION
SCALE: 1" = 10'

SPALDING DeDECKER
Engineers | Planners | Surveyors
Excellence Since 1954

119 State Street, Suite 500
Detroit, MI 48226
Phone (313) 305-9120

Headquarters
Rochester Hills

Branch Offices
Detroit | Grand Rapids | Novi | Lansing


www.sda-eng.com
(800) 598-1600



UTILITY NOTE

PRIOR TO CONSTRUCTION, ALL LOCATIONS AND DEPTHS OF EXISTING UTILITIES (IN CONFLICT WITH PROPOSED IMPROVEMENTS) SHALL BE VERIFIED IN THE FIELD. CALL MISS DIG 3 WORKING DAYS PRIOR TO CONSTRUCTION.

UTILITY INFORMATION ON THIS DRAWING MAY BE FROM INFORMATION DISCLOSED TO THIS FIRM BY THE VARIOUS UTILITY COMPANIES, CITY/COUNTY AGENCIES AND OTHER VARIOUS SOURCES. UNDERGROUND UTILITIES WHICH ARE ON PRIVATE PROPERTY ARE USUALLY NOT DELINEATED UPON A UTILITY COMPANIES PUBLISHED PLANS. THEIR LOCATION, IF SHOWN UPON THIS SURVEY, ARE APPROXIMATED FROM FOUND PAINT MARKSTAKES, ETC. AS LOCATED BY THIS FIRM FROM SOURCES WHICH ARE UNKNOWN. NO GUARANTEE IS GIVEN AS TO THE COMPLETENESS OR ACCURACY THEREOF.

COPYRIGHT (C) SPALDING DUECKER ASSOCIATES, INC. THIS DRAWING AND THE SUBJECT MATTER CONTAINED THEREON IS PROPRIETARY AND IS NOT TO BE USED OR REPRODUCED WITHOUT WRITTEN PERMISSION OF SPALDING DUECKER ASSOCIATES, INC.



**JOE LOUIS GREENWAY
HUBBARD FARMS
SEGMENT
CROSS SECTION DRAWING
2 OF 3**

W LAFAYETTE BLVD. & W FISHER SERVICE DR.
(CLARK STREET TO WEST GRAND BOULEVARD)
CITY OF DETROIT
WAYNE COUNTY, MICHIGAN


NO.	DATE	REVISION

VERIFY SCALES	
BAR IS ONE INCH ON ORIGINAL DRAWING	
IF NOT ONE INCH ON THIS SHEET, ADJUST SCALES ACCORDINGLY	
DATE	DATE
DRAPTER	C. GAWNE
DESIGNER	C. GAWNE
CHECKED	L. MANDZUKIC / J. IATONNA
PROJECT MANAGER	S. STRAMSAK
DEPARTMENT MANAGER APPROVAL	J. SCHROT
JOB NO.	DE23008.3T
DRAWING NO.	DE23008.3T_ALL-TAP
SCALE:	MULTIPLE
SHEET NO.	C1.1.03

Plotted Aug 20, 2025 8:30 AM by user: 1107 - Saved: 8/20/2025 by user: 1107
L:\DE\DE Projects\DE23008 - Joe Louis Greenway\DWG_Hubbard Farms\TAP Grant Materials\DE23008.3T_ALL-TAP.dwg

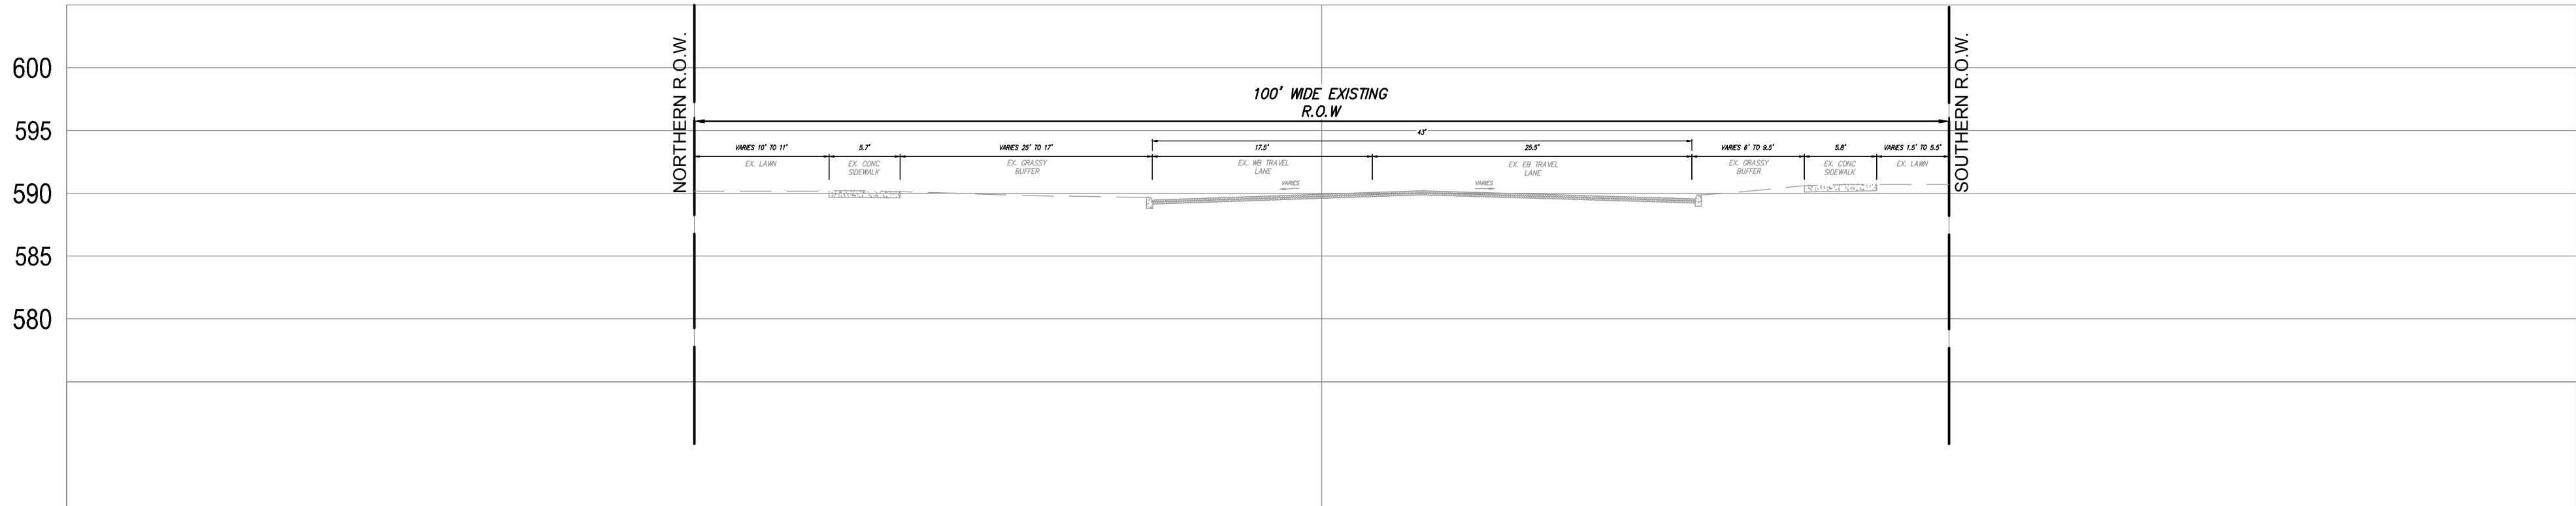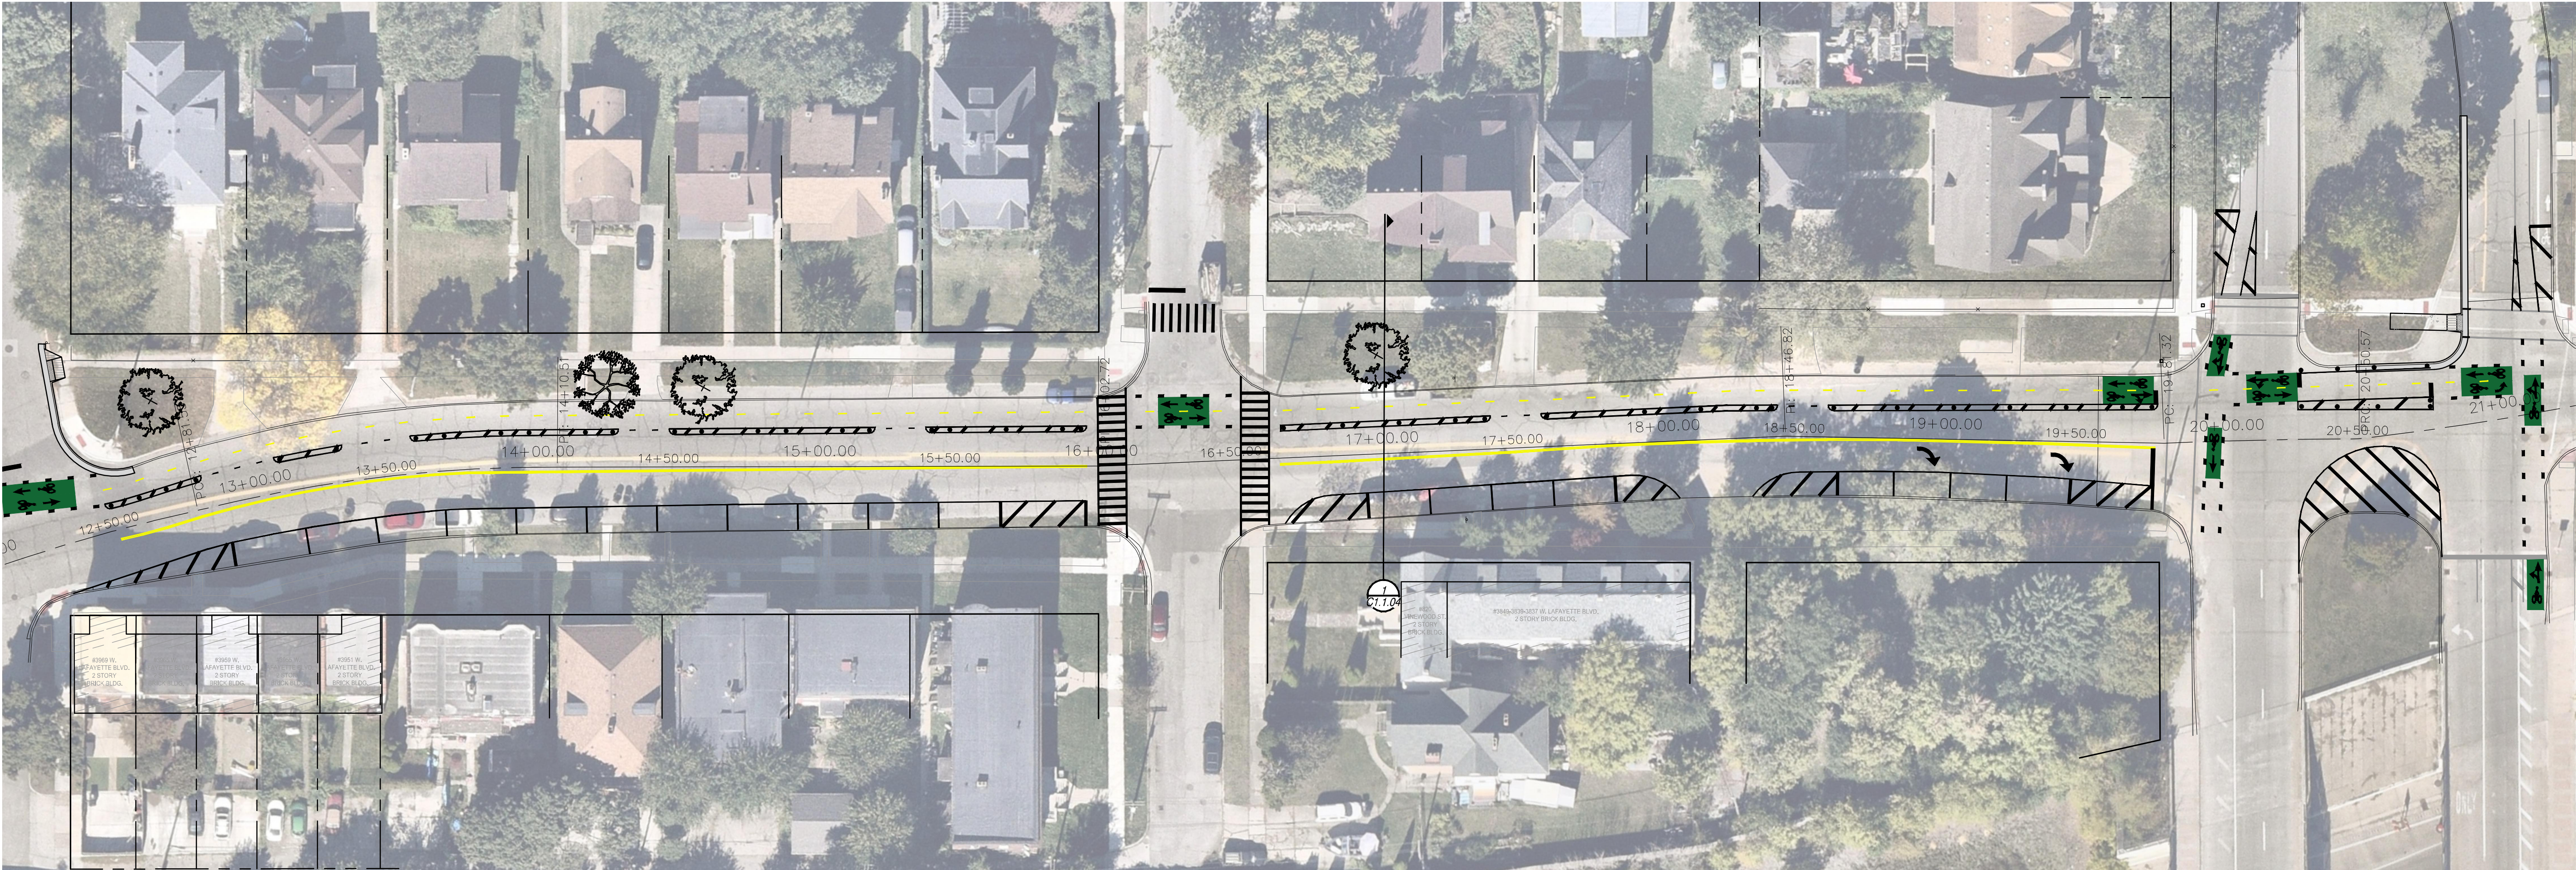

EXISTING WEST FISHER SERVICE DRIVE TYPICAL CROSS SECTION
C1.1.04 SCALE: 1" = 10'

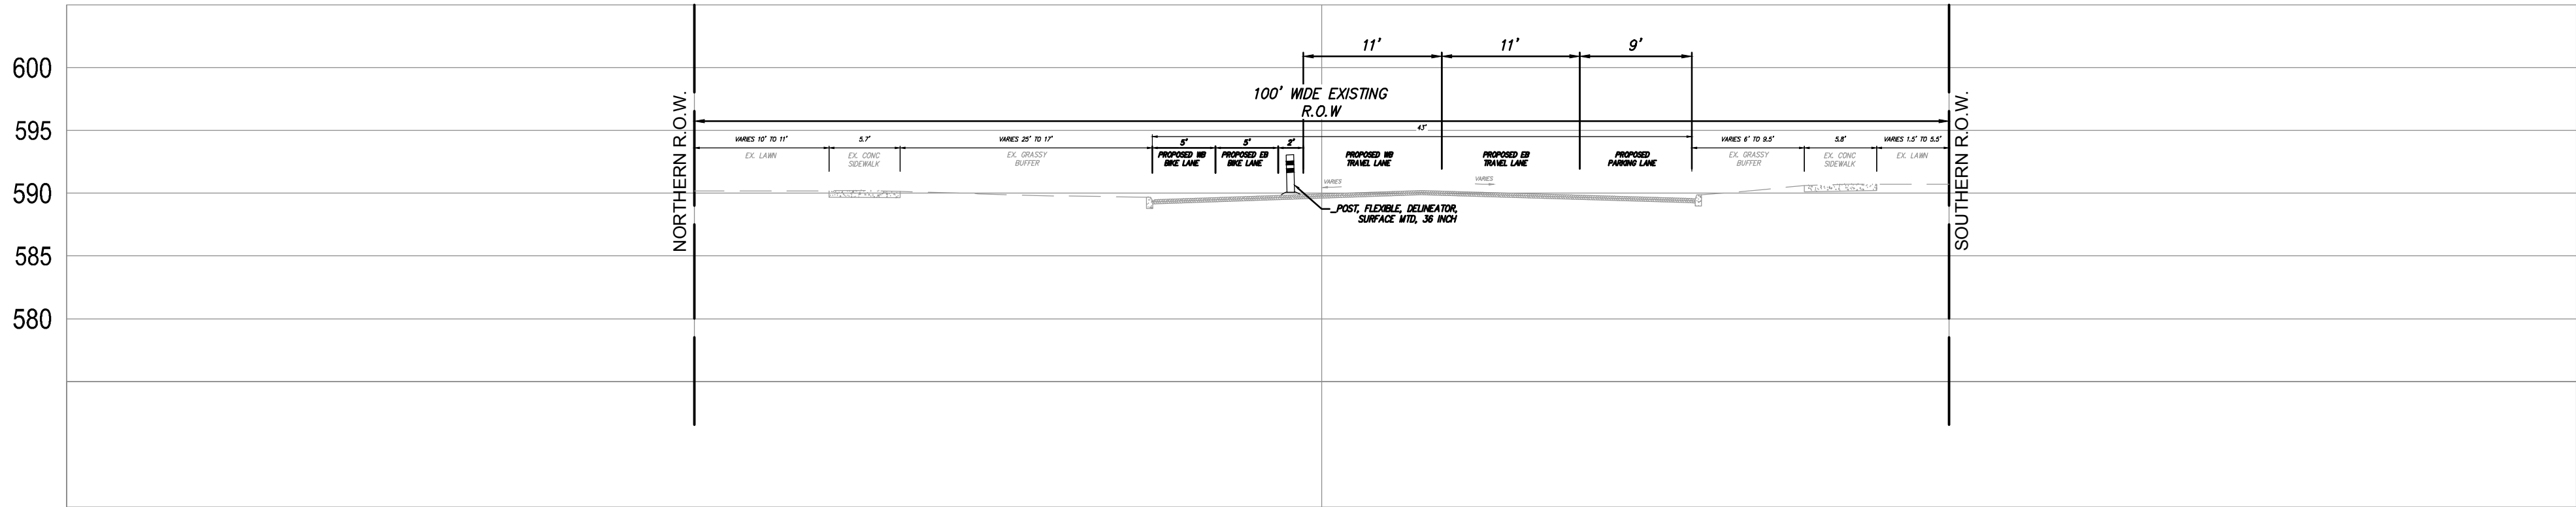

PROPOSED WEST FISHER SERVICE DRIVE TYPICAL CROSS SECTION
C1.1.04 SCALE: 1" = 10'


SPALDING DeDECKER
Engineers | Planners | Surveyors
Excellence Since 1954

119 State Street, Suite 500
Detroit, MI 48226
Phone (313) 305-9120

Headquarters
Rochester Hills

Branch Offices
Detroit | Grand Rapids | Novi | Lansing

www.sda-eng.com
(800) 598-1600

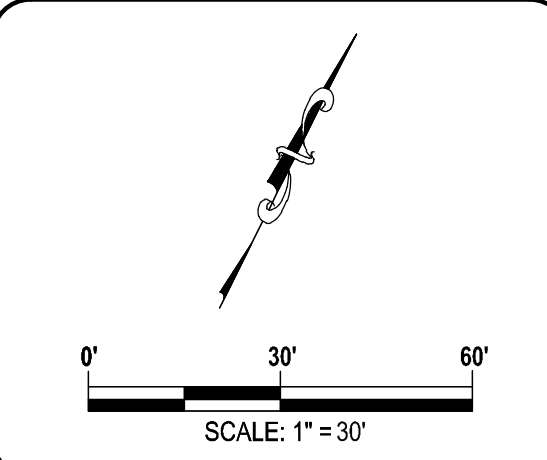

811
Know what's below.
Call before you dig.

PRIOR TO CONSTRUCTION, ALL LOCATIONS AND DEPTHS OF EXISTING UTILITIES (IN CONFLICT WITH PROPOSED IMPROVEMENTS) SHALL BE VERIFIED IN THE FIELD. CALL MISS DIG 3 WORKING DAYS PRIOR TO CONSTRUCTION.

UTILITY NOTE

UTILITY INFORMATION ON THIS DRAWING MAY BE FROM INFORMATION DISCLOSED TO THIS FIRM BY THE VARIOUS UTILITY COMPANIES, CITY/COUNTY AGENCIES AND OTHER VARIOUS SOURCES. UNDERGROUND UTILITIES WHICH ARE ON PRIVATE PROPERTY ARE USUALLY NOT DELINEATED UPON A UTILITY COMPANY'S PUBLISHED PLANS. THEIR LOCATION, IF SHOWN UPON THIS SURVEY, ARE APPROXIMATED FROM FOUND PAINT MARKSTAKES, ETC. AS LOCATED BY THIS FIRM FROM SOURCES WHICH ARE UNKNOWN. NO GUARANTEE IS GIVEN AS TO THE COMPLETENESS OR ACCURACY THEREOF.

COPYRIGHT © SPALDING DEDecker ASSOCIATES, INC.
THIS DRAWING AND THE SUBJECT MATTER CONTAINED THEREON IS PROPRIETARY AND IS NOT TO BE USED OR REPRODUCED WITHOUT WRITTEN PERMISSION OF SPALDING DEDecker ASSOCIATES, INC.

**JOE LOUIS GREENWAY
HUBBARD FARMS
SEGMENT
CROSS SECTION DRAWING
3 OF 3**

W LAFAYETTE BLVD. & W FISHER SERVICE DR.
(CLARK STREET TO WEST GRAND BOULEVARD)
CITY OF DETROIT
WAYNE COUNTY, MICHIGAN

NO.	DATE	REVISION

VERIFY SCALES	
BAR IS ONE INCH ON ORIGINAL DRAWING	
IF NOT ONE INCH ON THIS SHEET, ADJUST SCALES ACCORDINGLY	
DATE	DATE
DRAPTER C. GAWNE	2025-08-21
DESIGNER C. GAWNE	2025-08-21
CHECKED L. MANDZUKIC / J. IATONNA	2025-08-21
PROJECT MANAGER S. STRAMSAK	BID PLAN DATE
DEPARTMENT MANAGER APPROVAL J. SCHROT	DATE
JOB NO. DE23008.3T	DRAWING NO. DE23008.3T_ALL-TAP
SCALE: MULTIPLE	SHEET NO. C1.1.04