




JLG Signage

JLG light option

JLG 6ft bench option


JLG signage,
bench style #1
lighting style #1

*Location: JLG Warren
Gateway Trailhead*

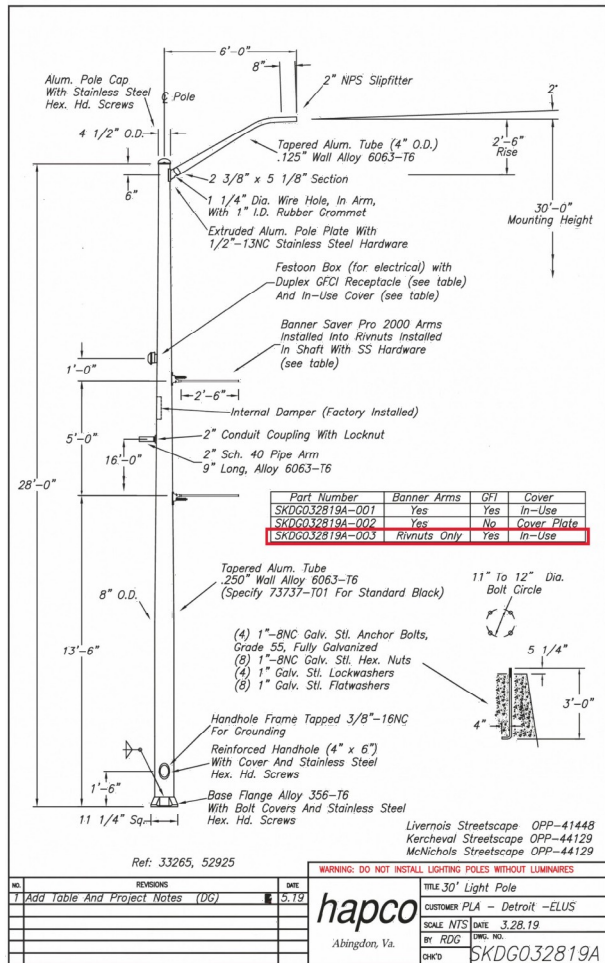


ANCHOR BASE FOUNDATION PLAN


NOT TO SCALE

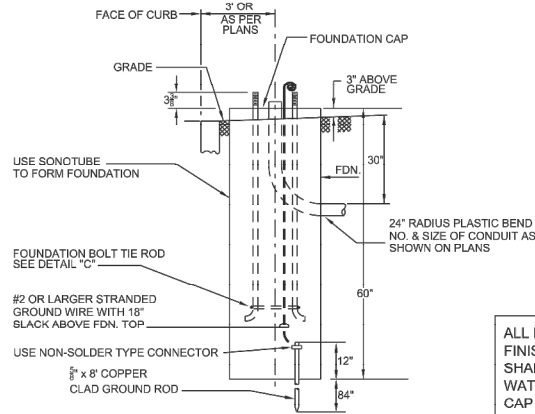

SECTION A-A

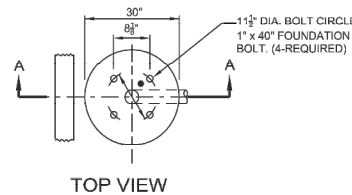

TOP VIEW

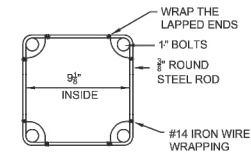

DETAIL "C"

ANCHOR BOLT TIE ROD

ALL FOUNDATION CAPS SHALL HAVE A SMOOTH FINISH WITH BEVELED EDGES & SHALL BE SHAPED TO ALLOW COMPLETE DRAINAGE OF WATER. ANCHOR BOLT PROJECTIONS ABOVE CAP SHALL BE CLEANED OF ALL CONCRETE & FULLY USABLE THEIR FULL LENGTH.



Plaza, brick, bench style #2, lighting style #2

Location: Clark Park

Plastic delineators, cycle track markings

Location: Kercheval and Maxwell



Plastic delineators

Bike lane pavement markings



Water fountain



Water fountain
style (will be black)



MOST DEPENDABLE FOUNTAINS, INC.
5705 COMMANDER DR. P.O. BOX 587
ARLINGTON, TN 38002-0587
PHONE: (901) 867-0039
www.mostdependable.com

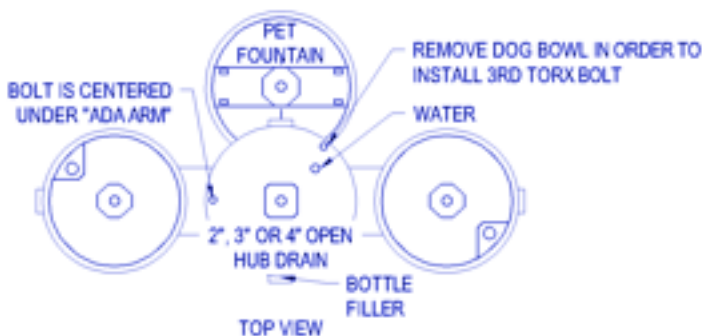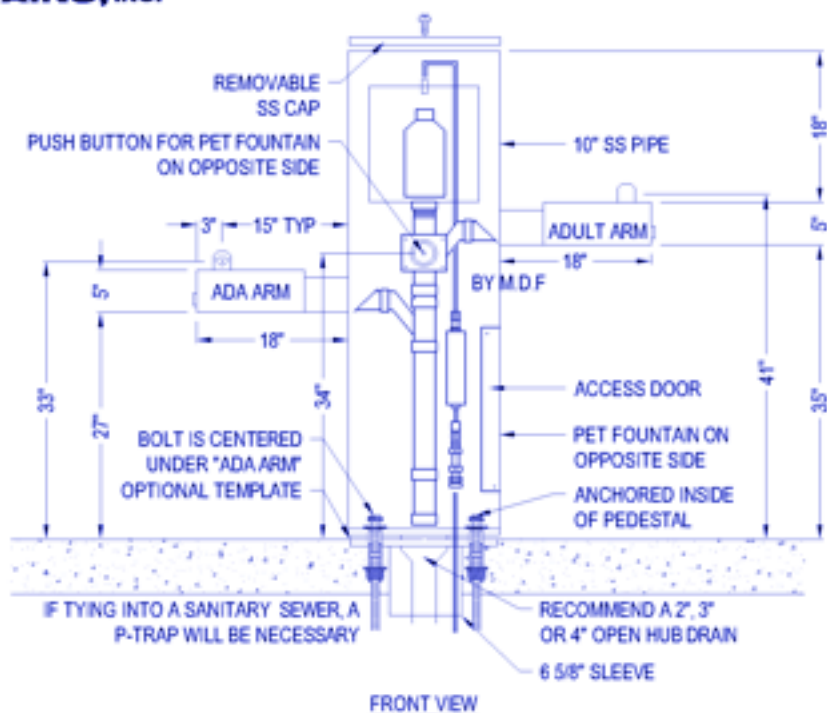

NOTES:


1. INSTALLATION TO BE COMPLETED IN ACCORDANCE WITH MANUFACTURER'S SPECIFICATIONS.
2. DO NOT SCALE DRAWING.
3. THIS DRAWING IS INTENDED FOR USE BY ARCHITECTS, ENGINEERS, CONTRACTORS, CONSULTANTS AND DESIGN PROFESSIONALS FOR PLANNING PURPOSES ONLY. THIS DRAWING MAY NOT BE USED FOR CONSTRUCTION.
4. ALL INFORMATION CONTAINED HEREIN WAS CURRENT AT THE TIME OF DEVELOPMENT BUT MUST BE REVIEWED AND APPROVED BY THE PRODUCT MANUFACTURER TO BE CONSIDERED ACCURATE.
5. CONTRACTOR'S NOTE: FOR PRODUCT AND COMPANY INFORMATION VISIT www.CADdetails.com/info AND ENTER REFERENCE NUMBER 3354-17.52.



MODEL 10145 SM


SHOWN W/ OPTIONAL PET FOUNTAIN



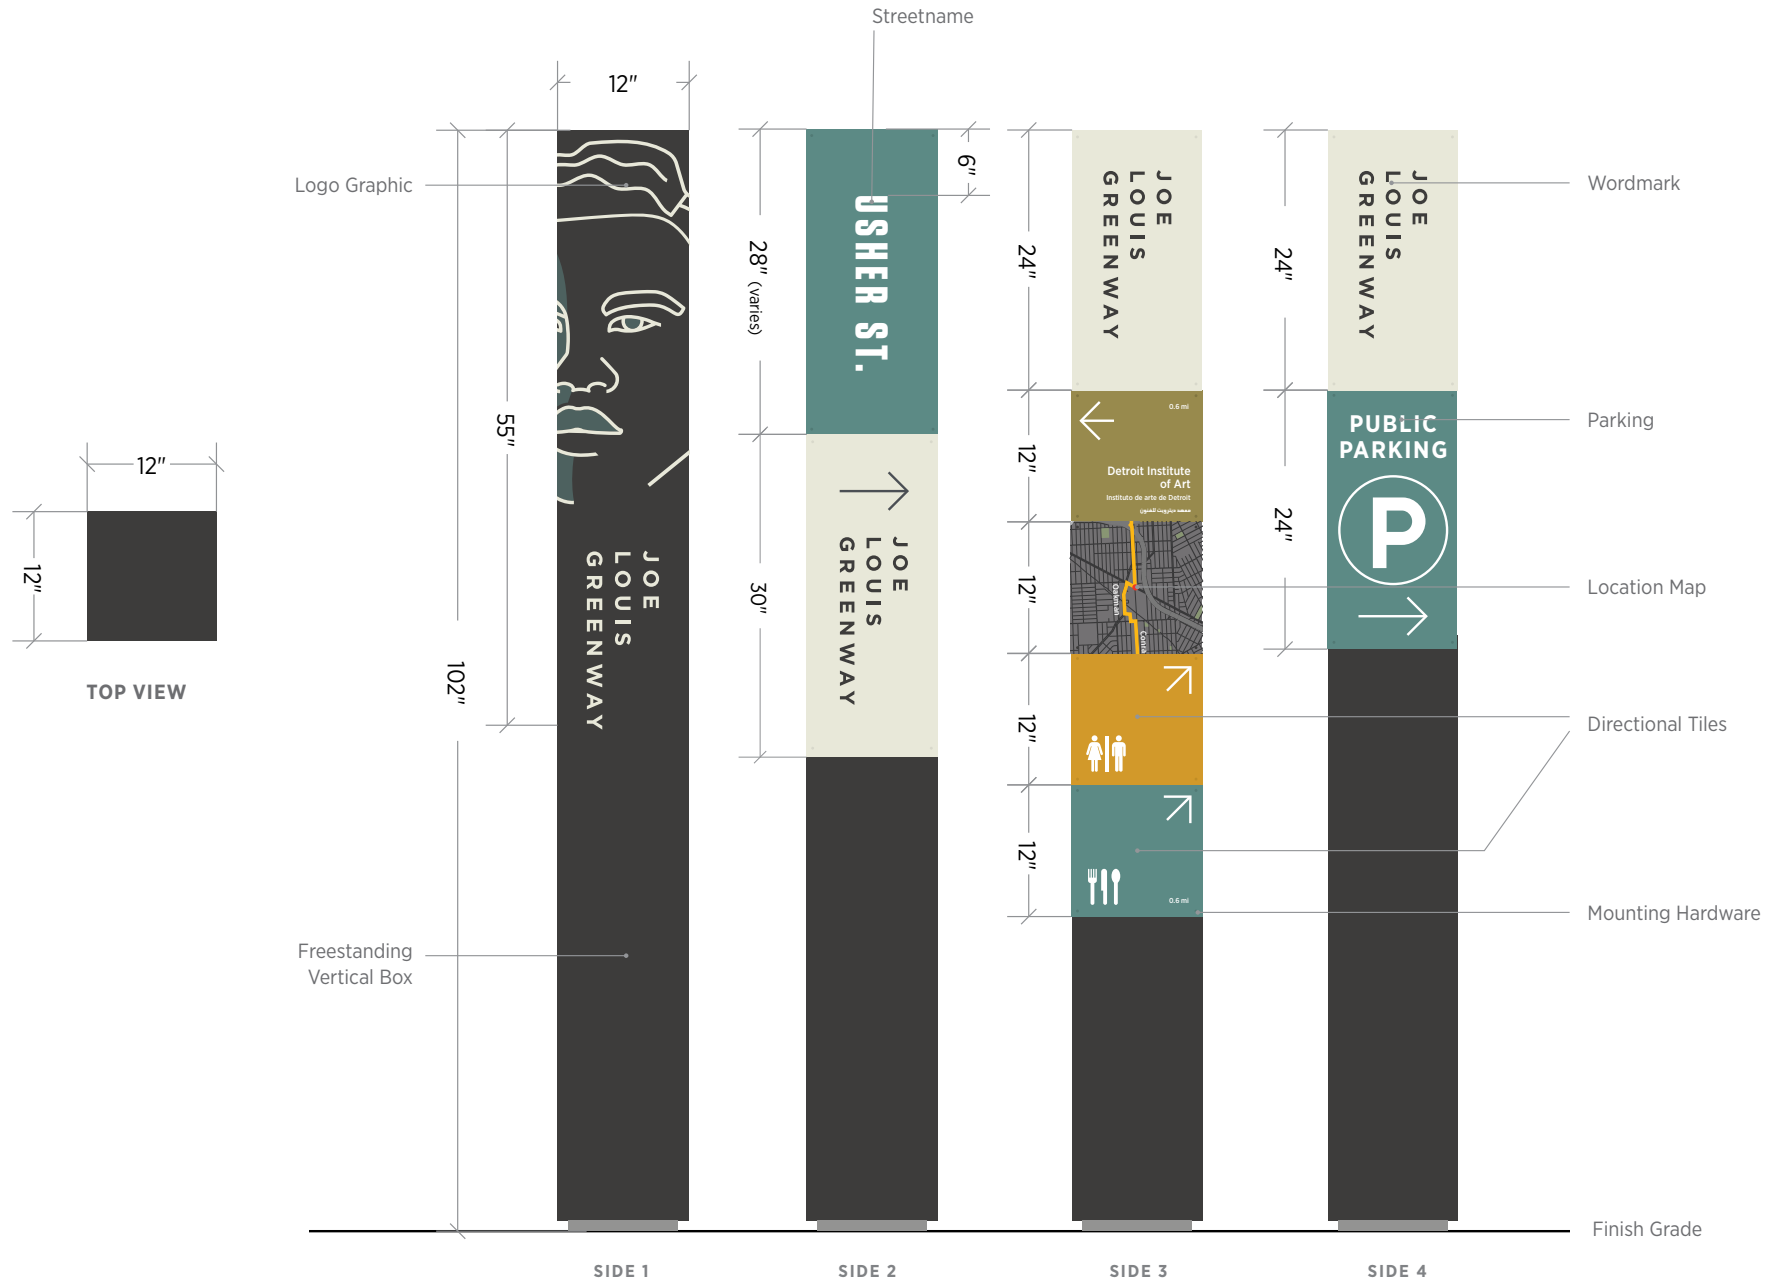

— SIGNAGE TYPES & SPECIFICATIONS



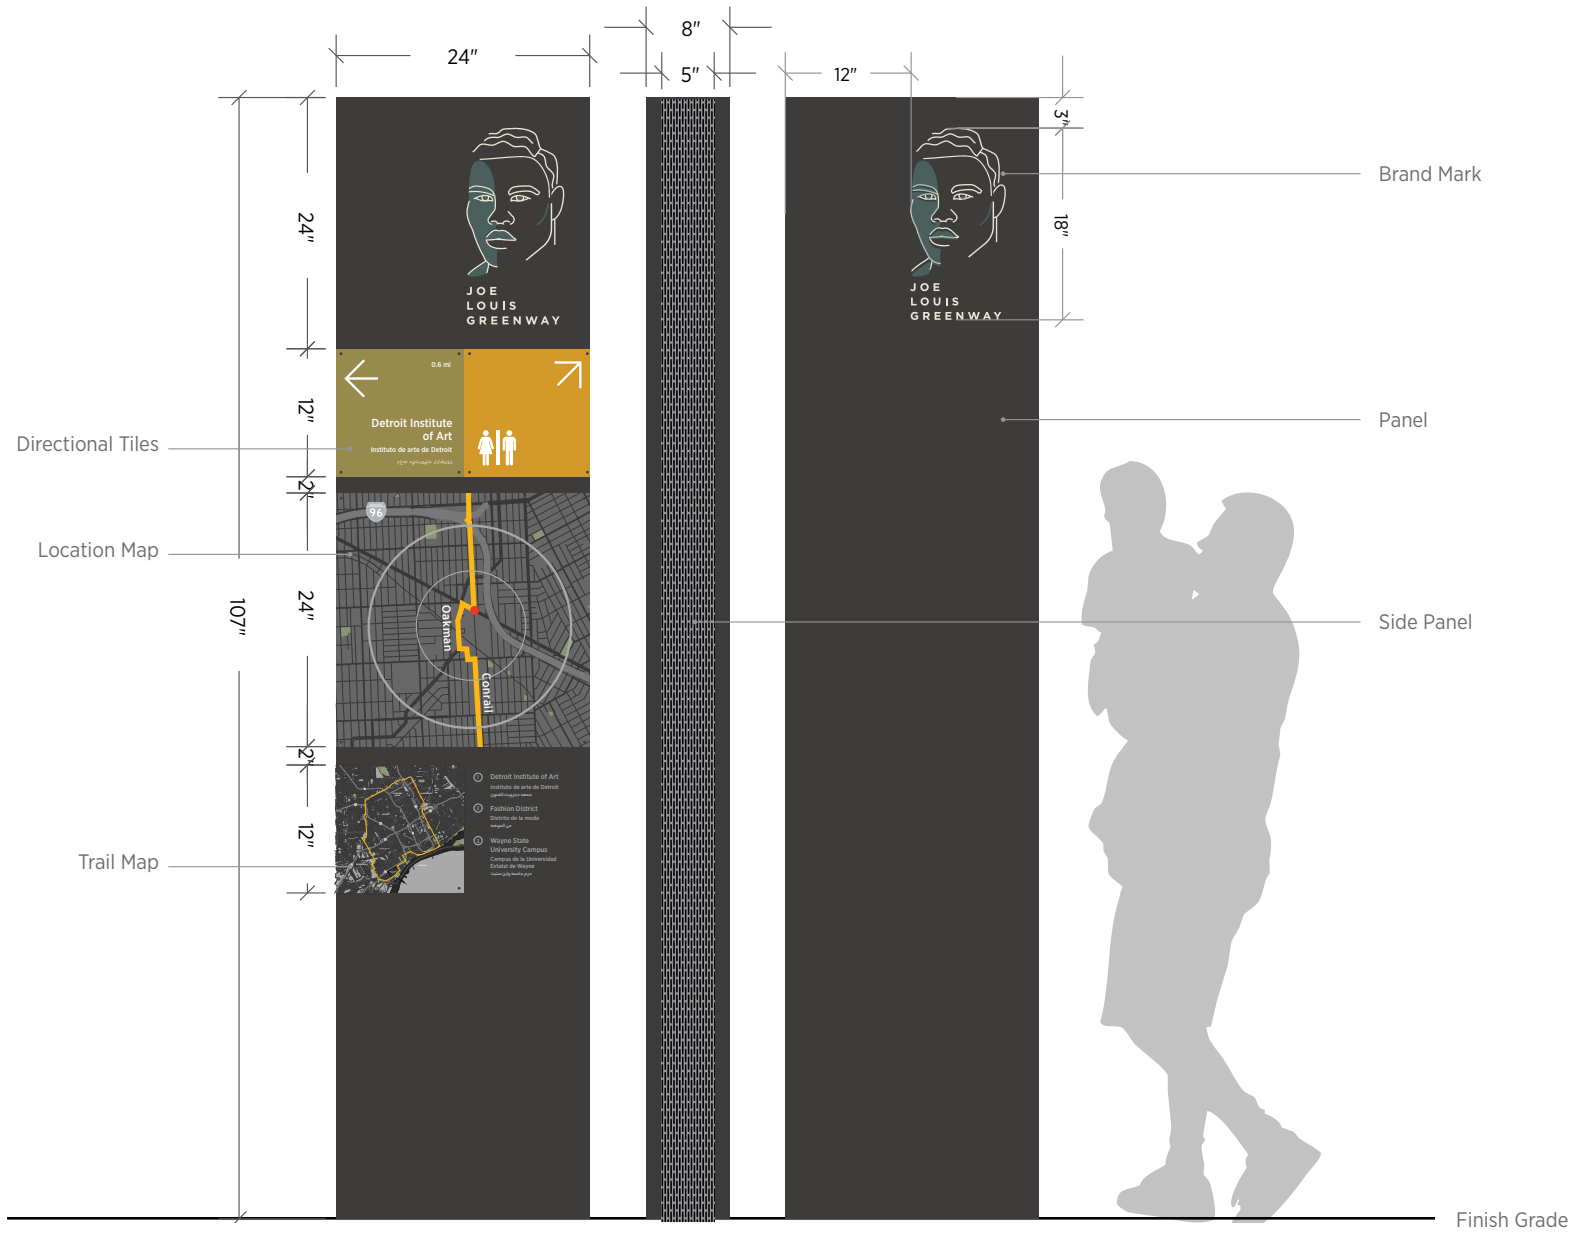

CLARK PARK FOUR SEASONS GARDEN

ILLUSTRATED PLANT LIST



Filipendula Queen of the Prairie

Serviceberry Amalanchier
'Autum Brilliance'



Asclepias Tuberosa





Asclepias Tuberosa

Asclepias Incarnata



Red Twig Dogwood 'Arctic
Fire'



Yellow Twig Dogwood
'Bud's Yellow'



Red
Chokberry
Aronia
Arbutifolia
Incarnata



Paw Paw
Asimina
Triloba





Baptisia
'False Indigo'



Coreopsis Lanceolata