



4 DTL - REAR DECK EDGE & RAILING  
A-3.1 1 1/2\"/>


5 ENLARGED ELEVATION - RAILING  
A-3.2 1 1/2\"/>

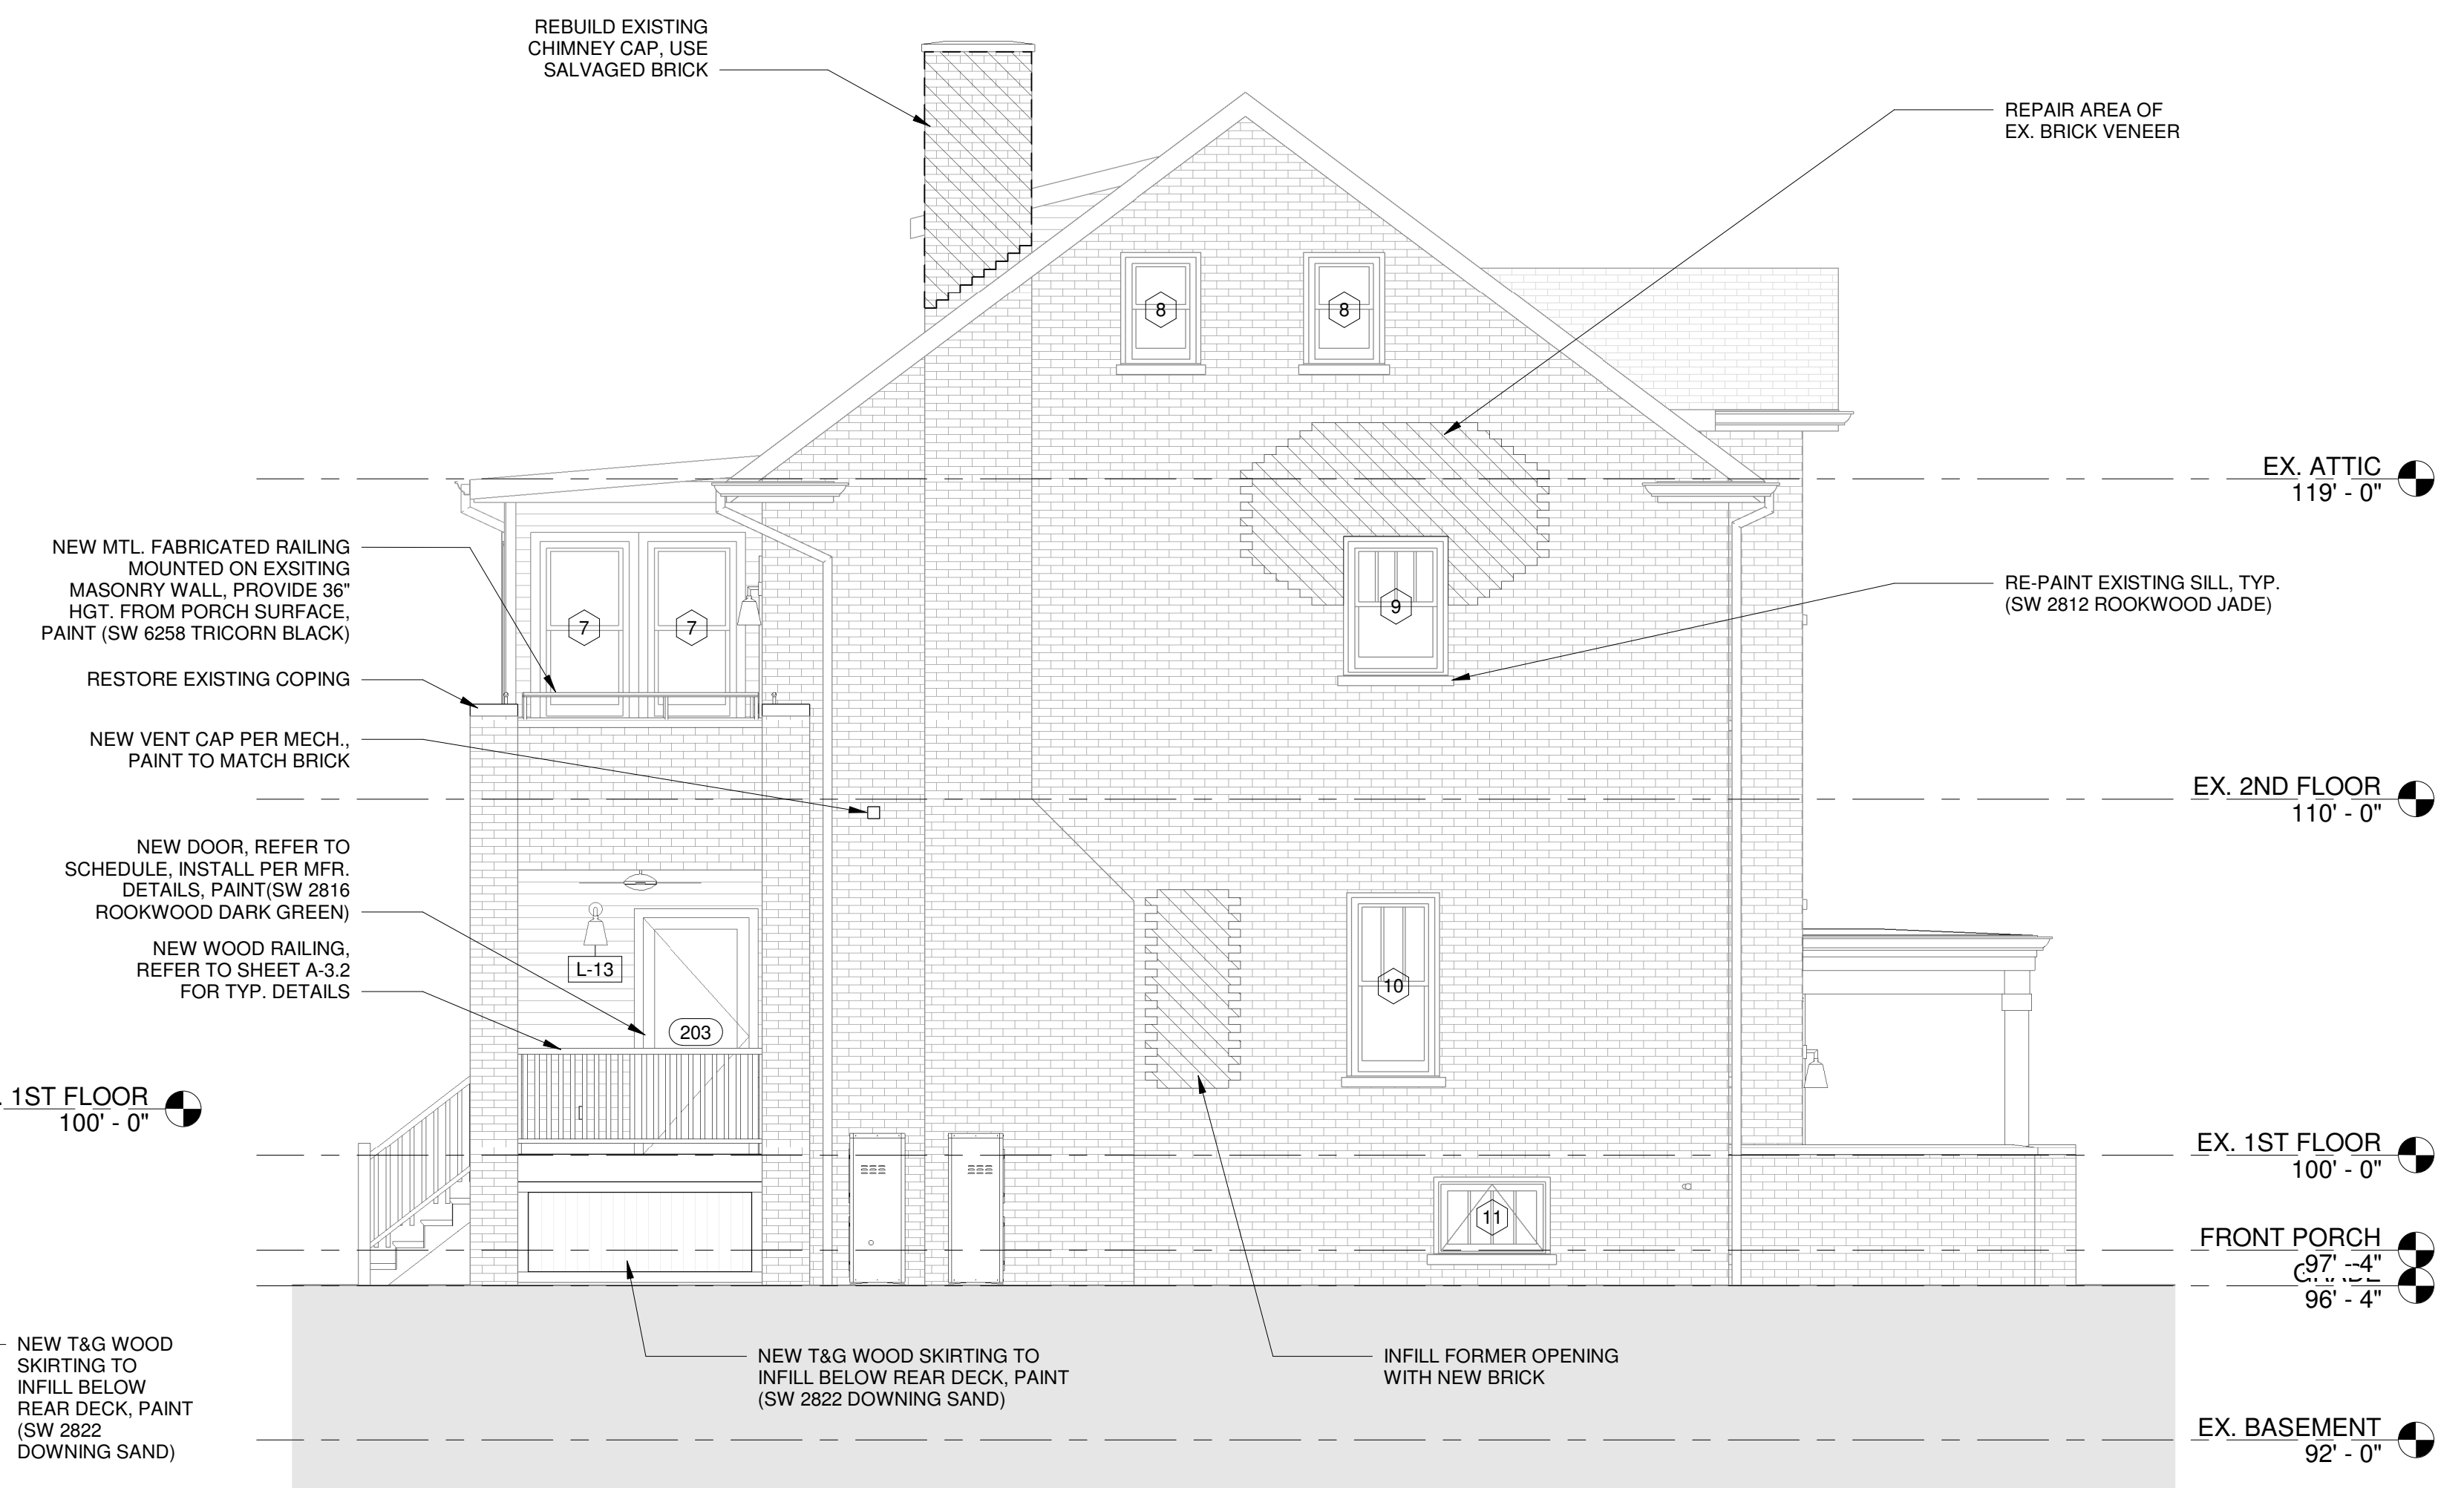

2 NORTH ELEVATION - PROPOSED  
1/4\"/>

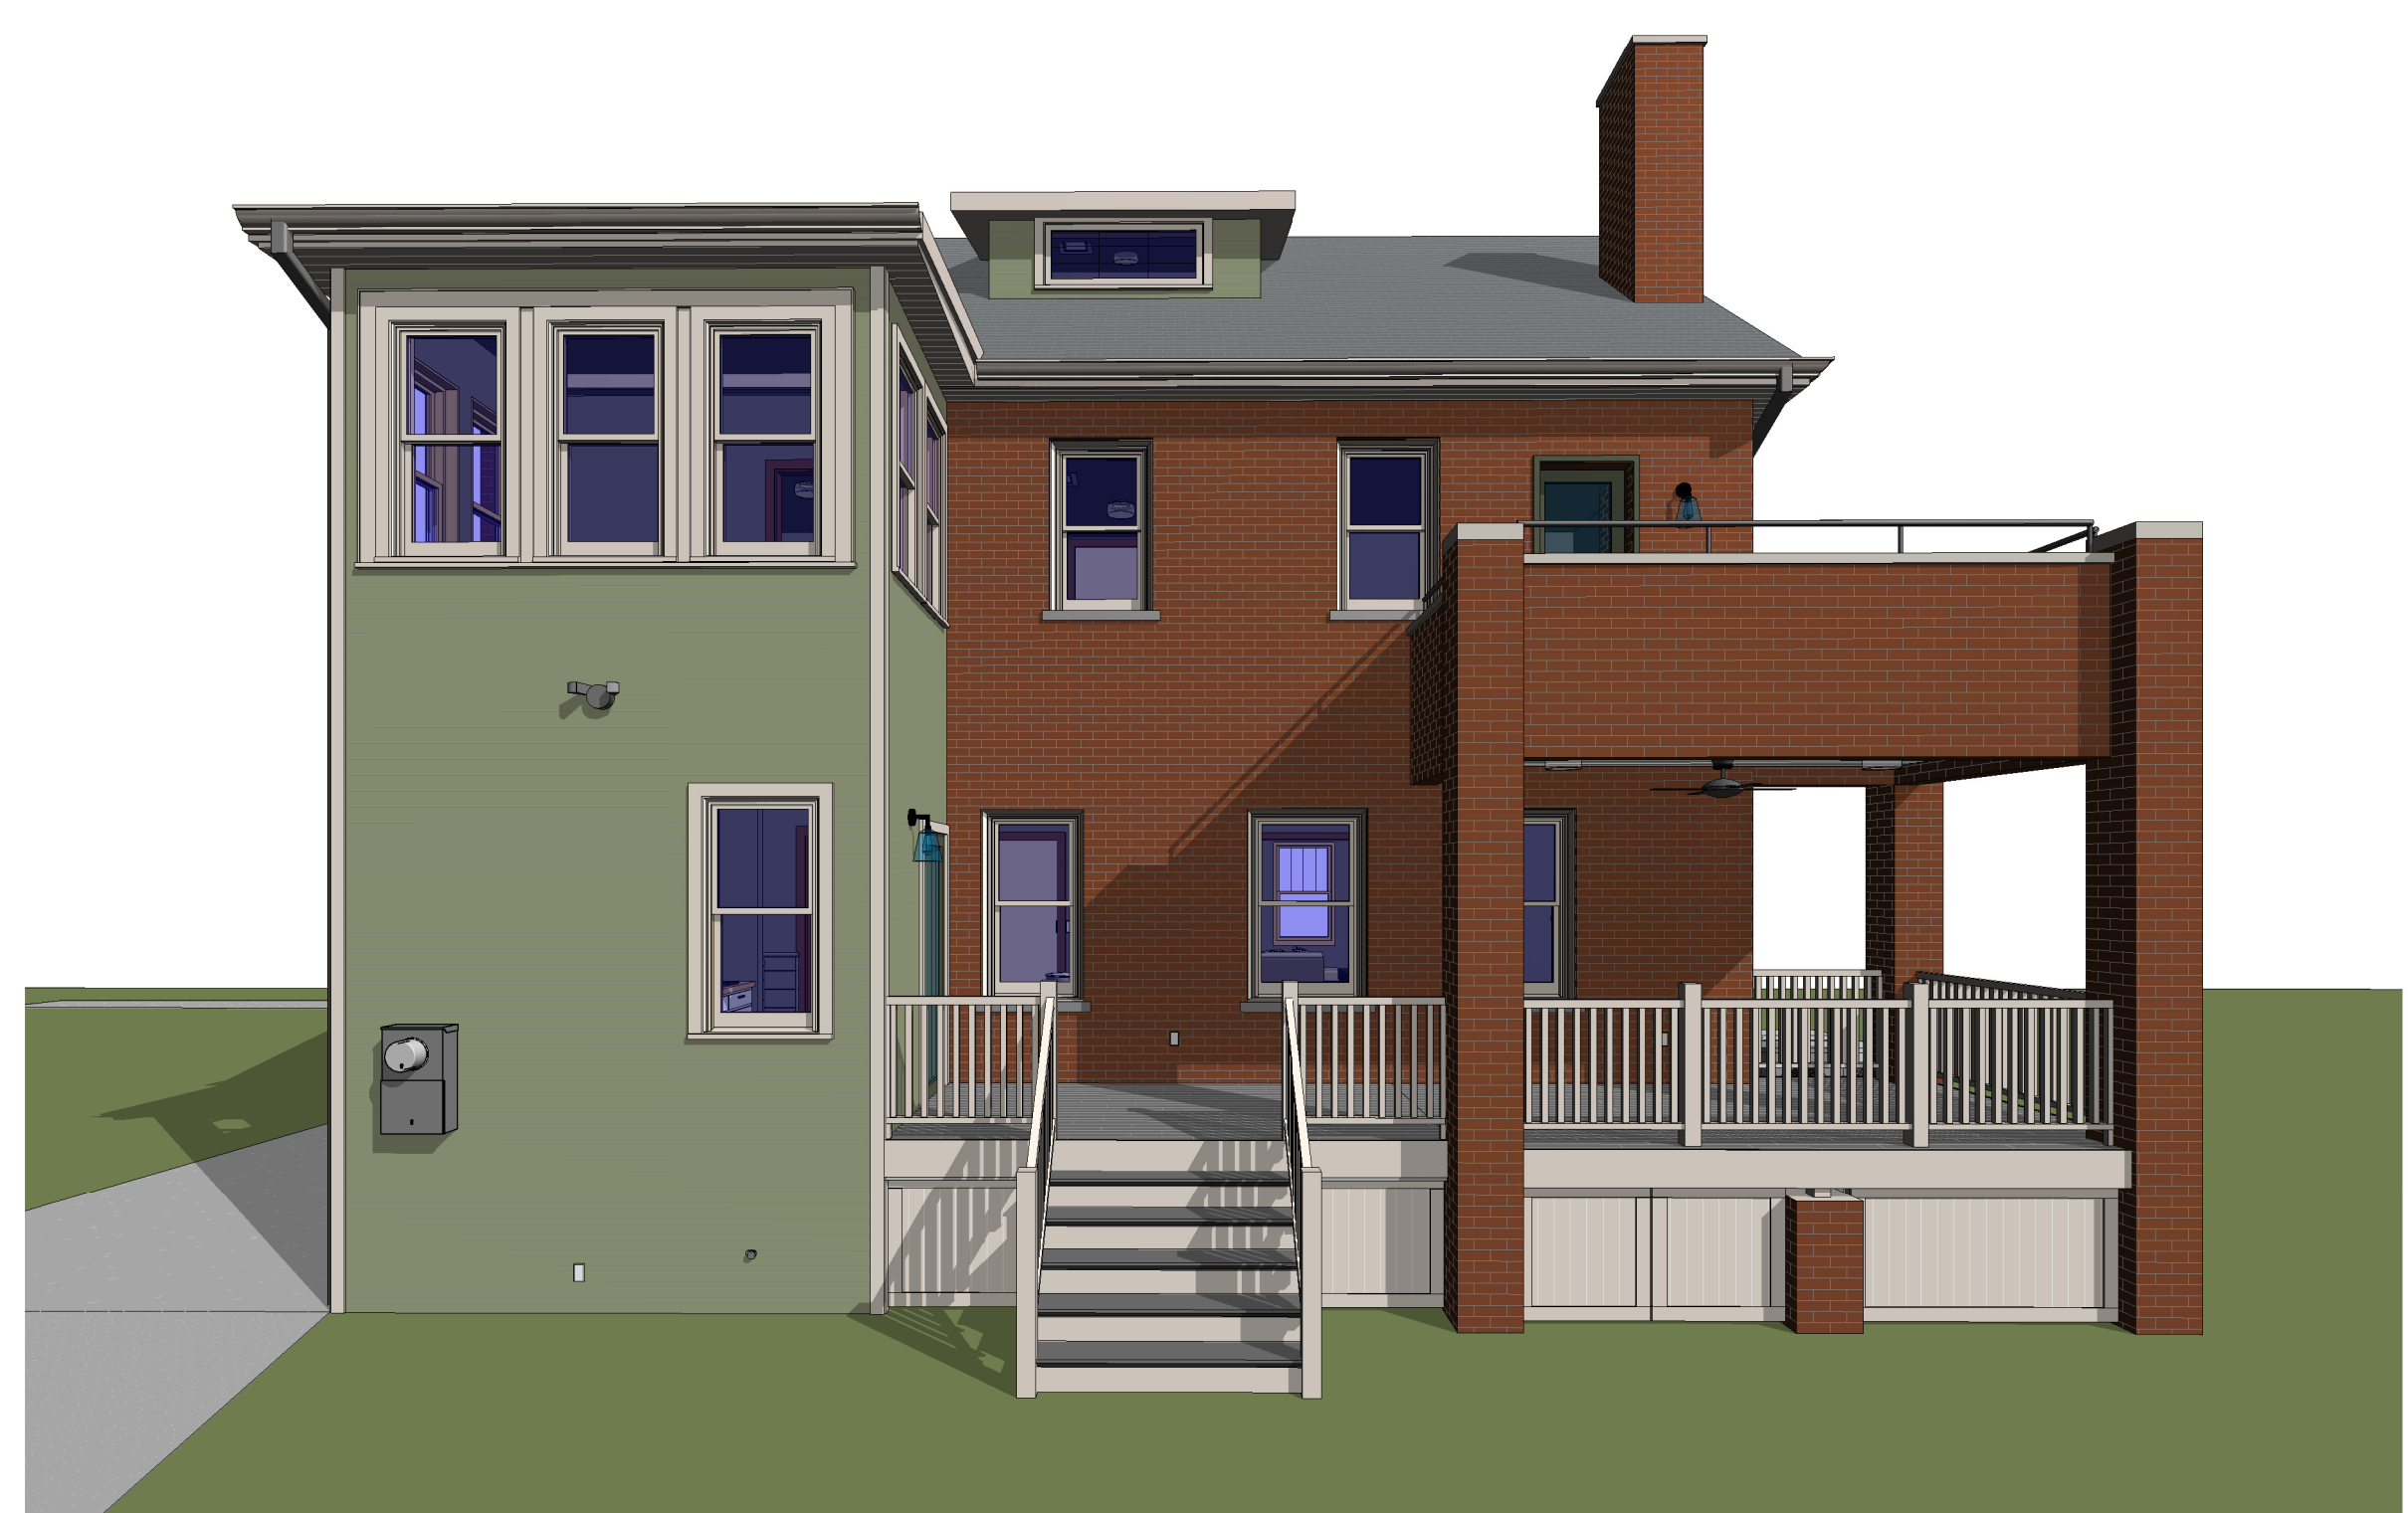

3 3D VIEW REAR

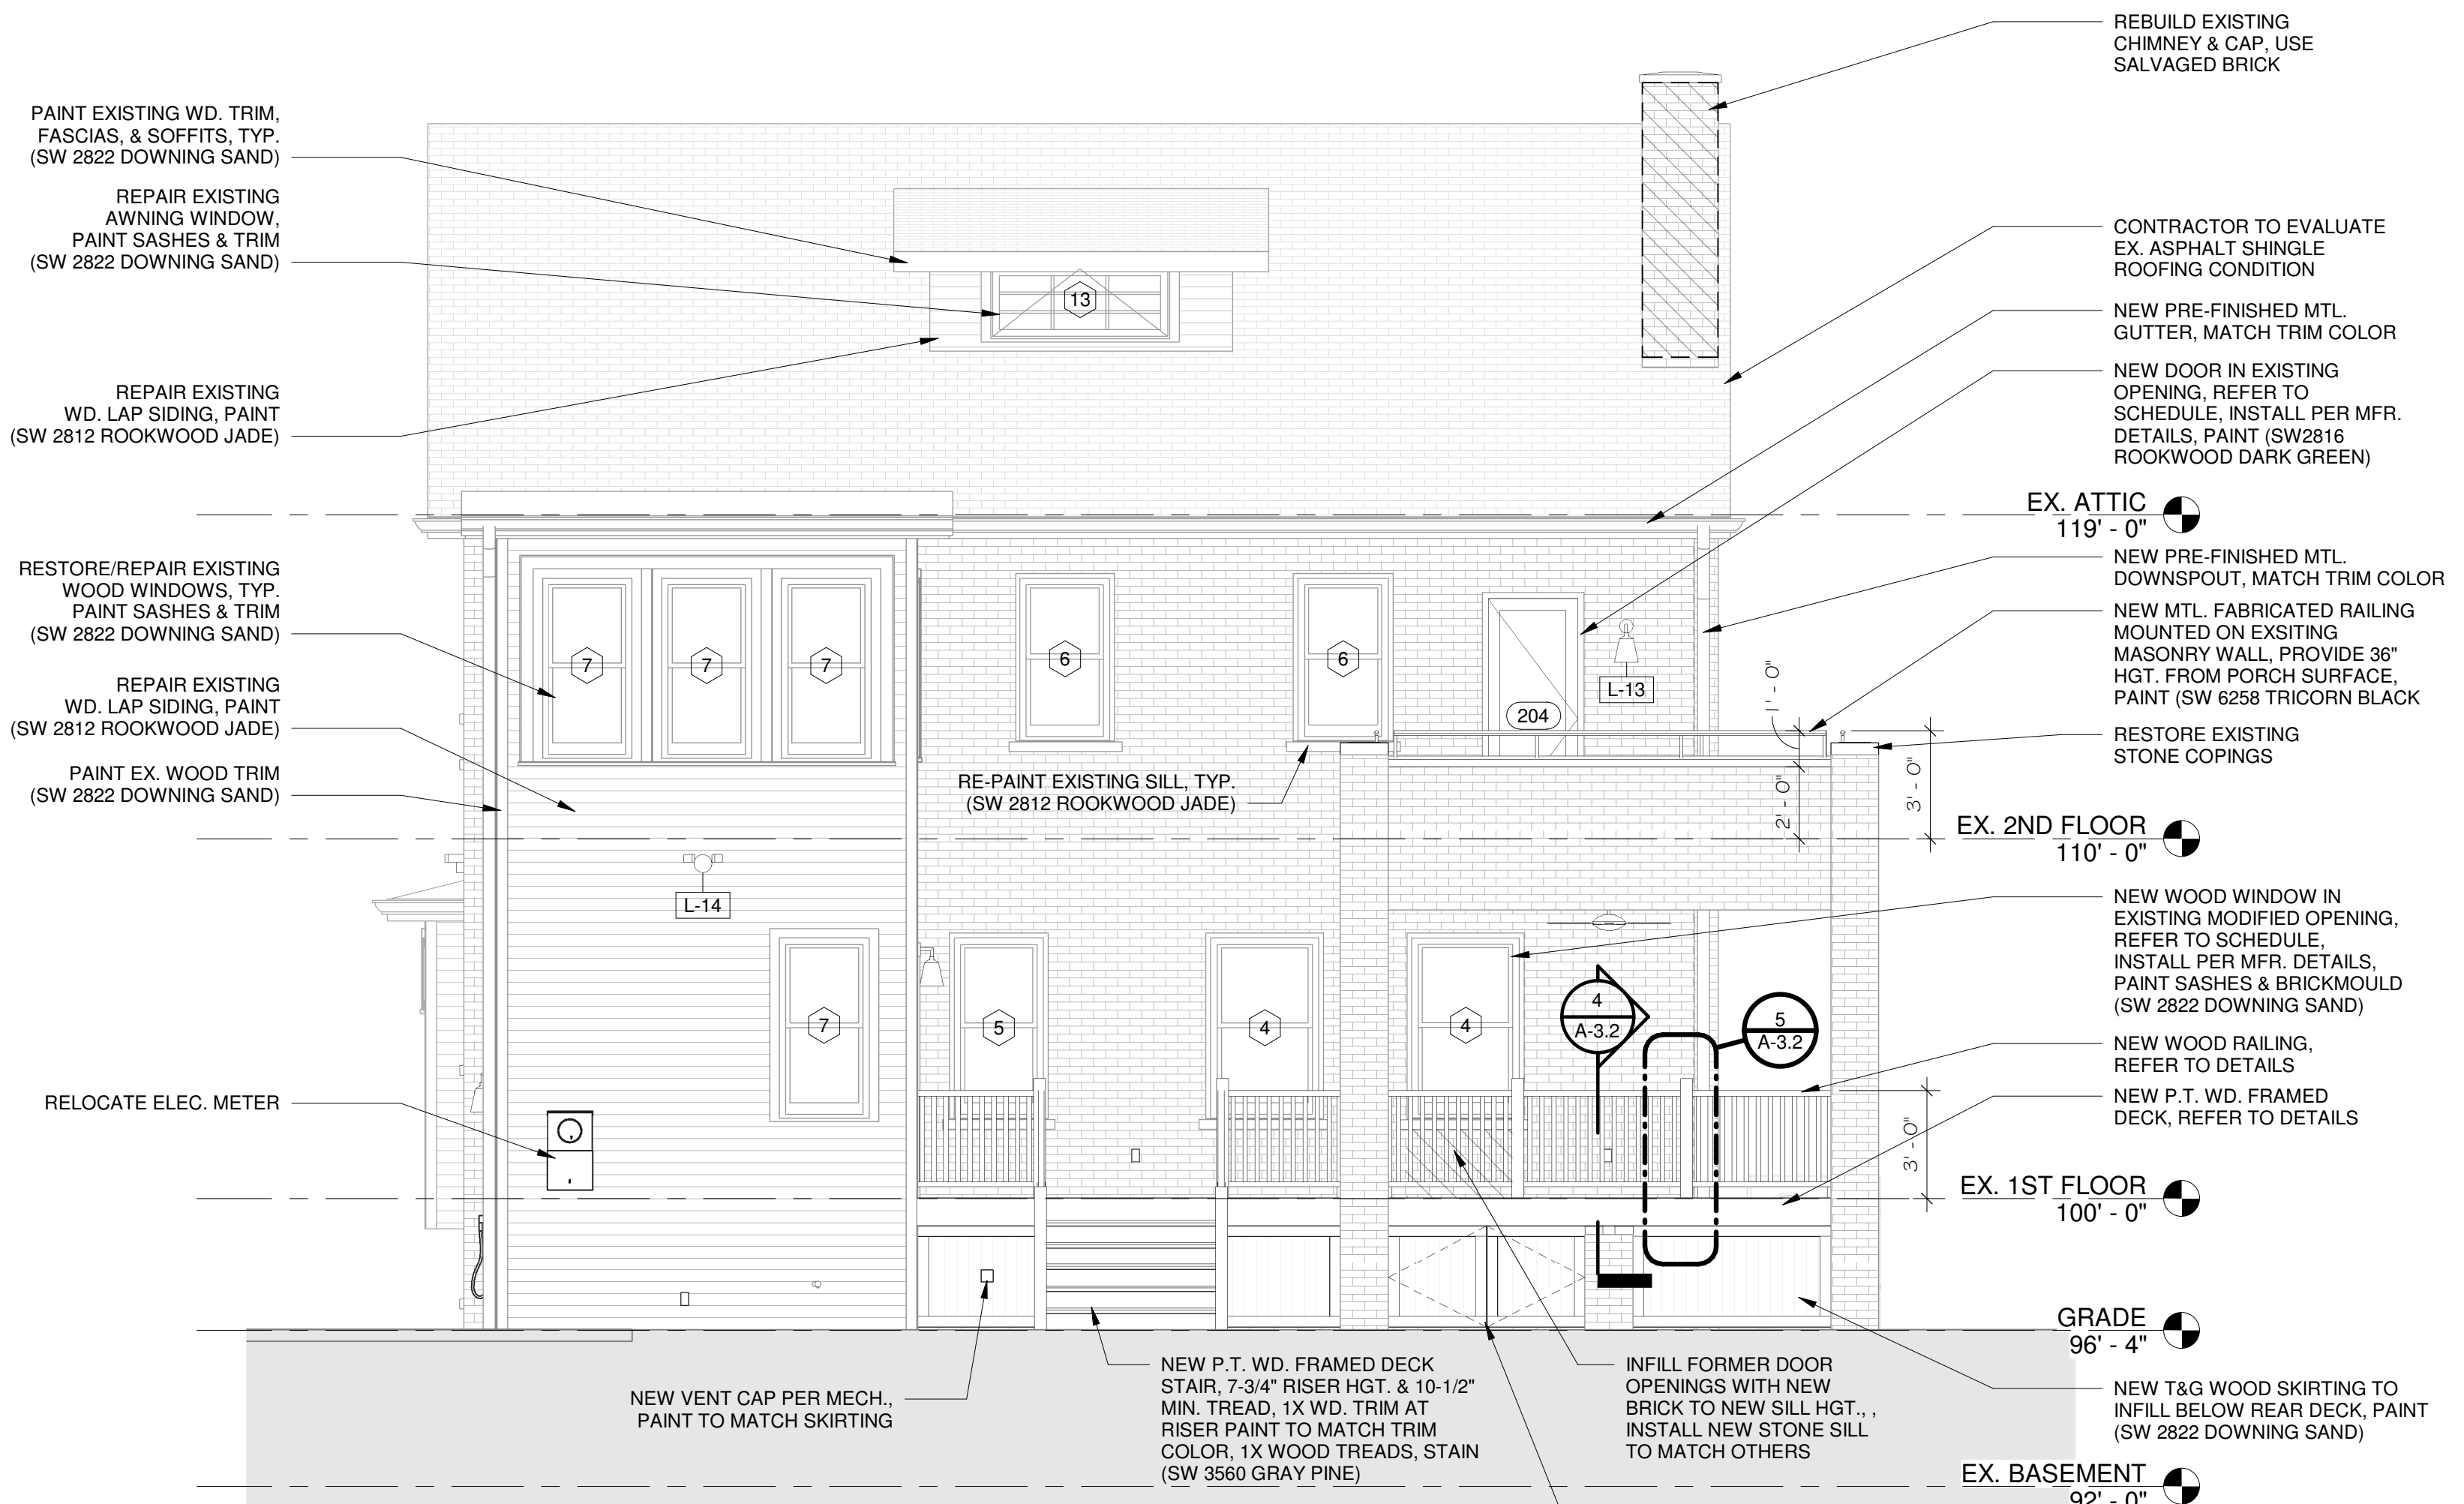

1 EAST ELEVATION - PROPOSED  
1/4\"/>

Unauthorized use of this drawing set without written permission from VIRTUOSO DESIGN + BUILD and Infuz Ltd is in violation of U.S. COPYRIGHT LAWS and will be subject to civil damages and prosecution.

Revision Schedule		
#	Description	Date
1	Bid Set	01/20/2025
2	HDC SET	08/15/2025

NOT FOR CONSTRUCTION