



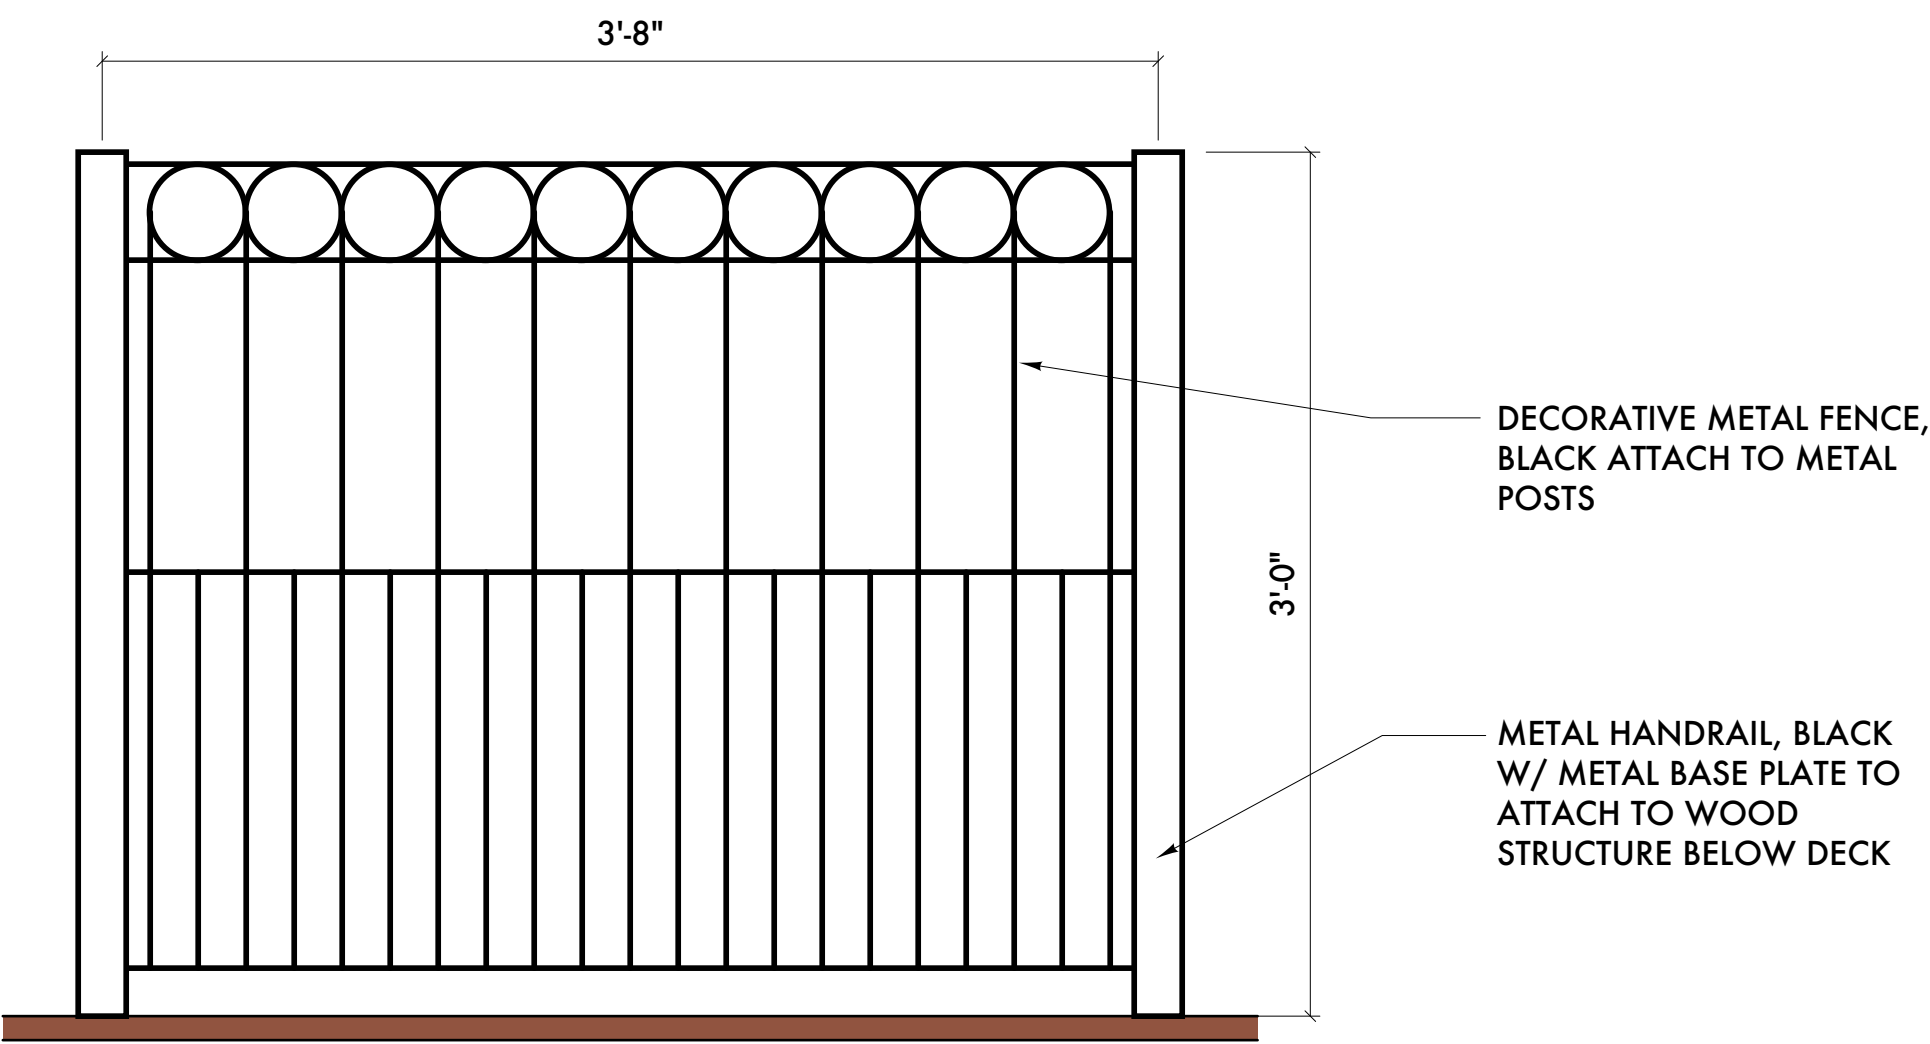

2 HANDRAIL DETAIL AT UPPER PORCH
SCALE: 1 1/2" = 1'-0"

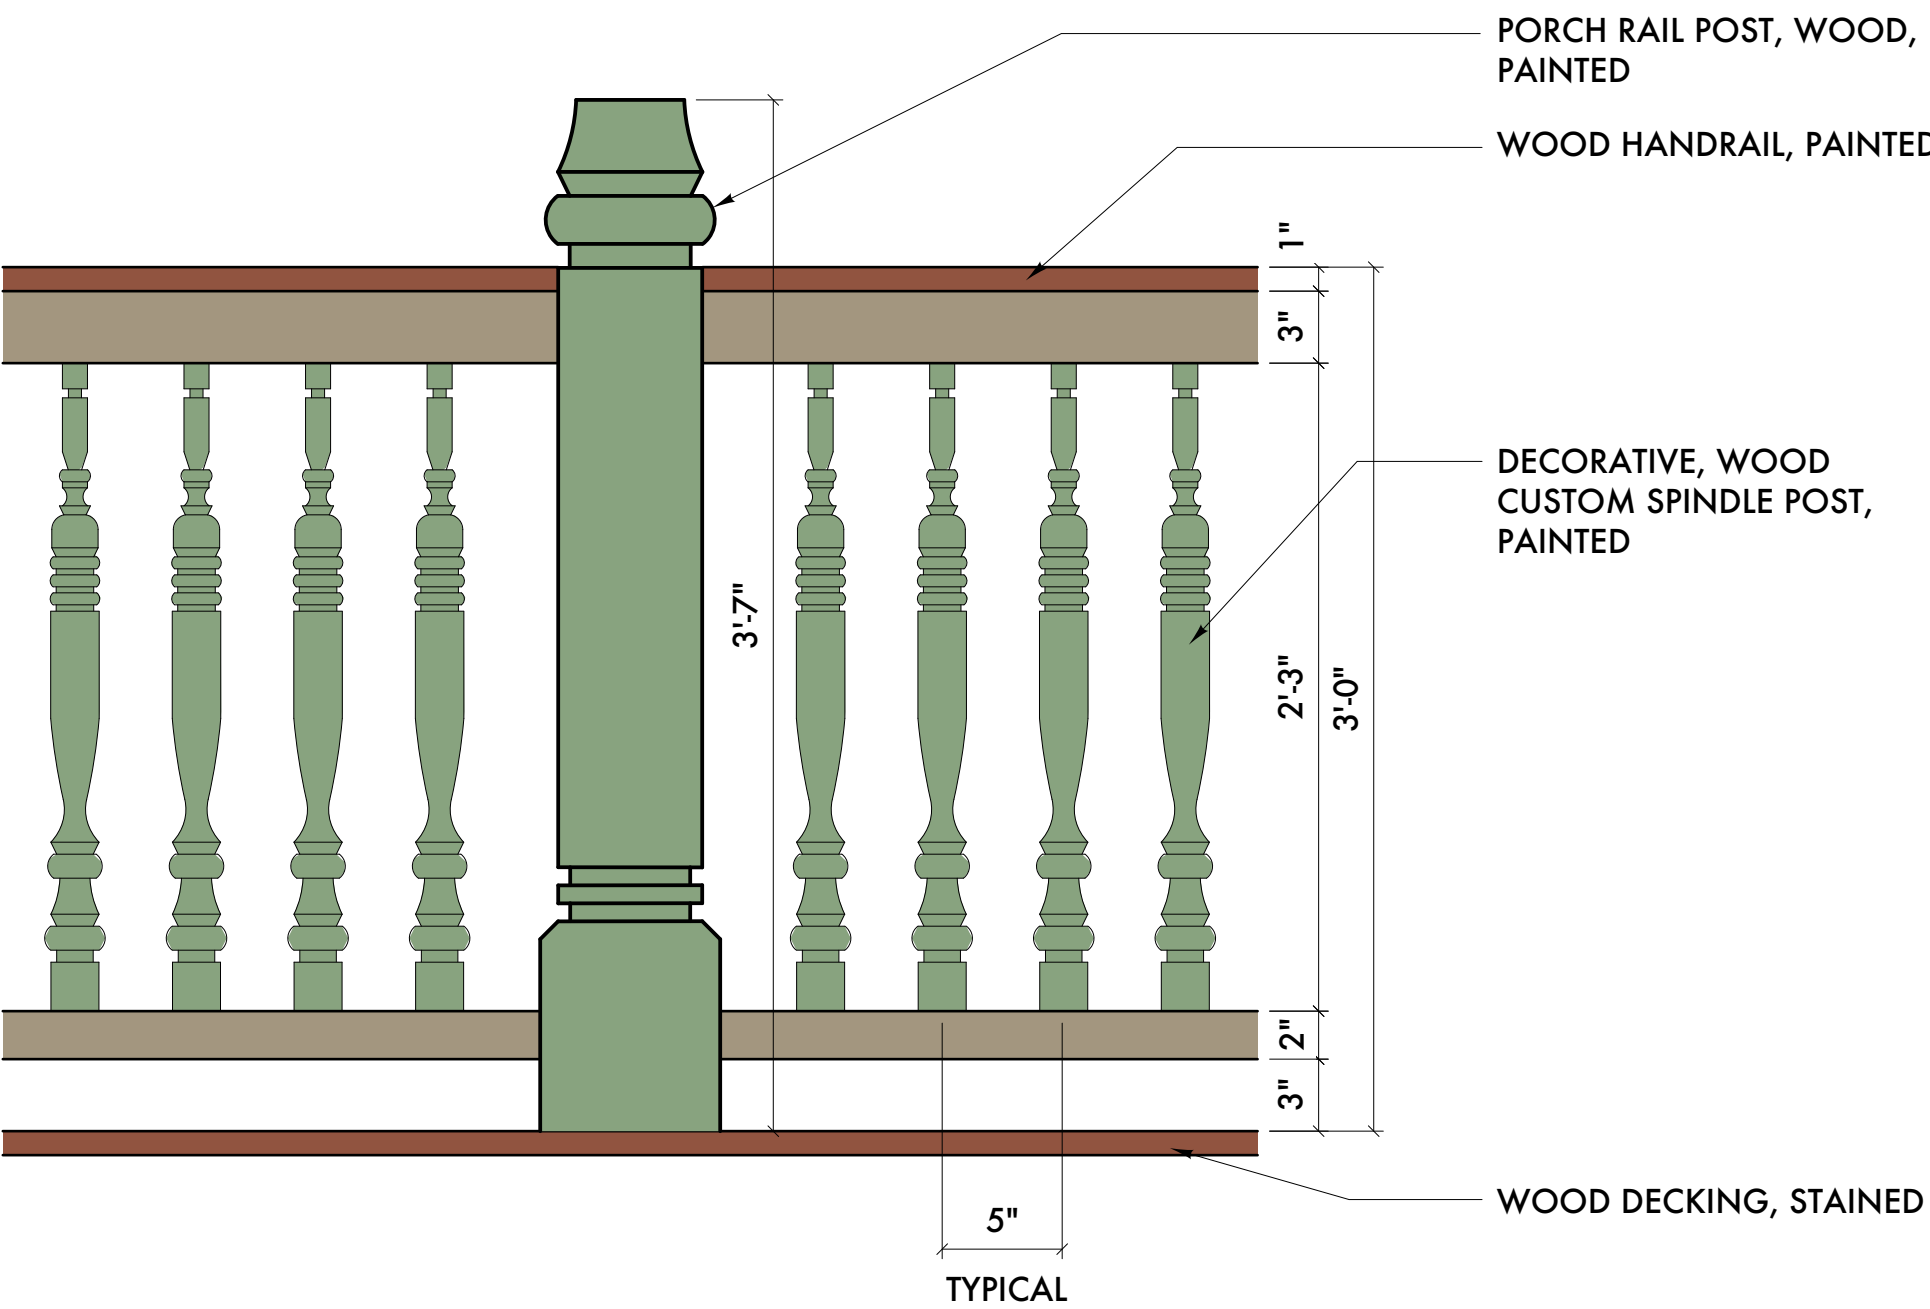

1 HANDRAIL DETAIL AT LOWER PORCHES
SCALE: 1 1/2" = 1'-0"



3 09/29/25 Historic Commission
Date: Issued For:

Watson Residence
Historic Home
264 East Watson
Detroit, Michigan 48201

studiozONE : DETROIT
architectural | urban | interior DESIGN
350 Madison Avenue 4th Floor Detroit, Michigan 48226
studiozonedetroit.com 313.549.2790 [p] jpb@www-studioz.com

Project Number: 2024 - 02

Sheet Title:

PORCH DETAILS

Sheet Number:

A7.63

© 2025 studiozONE, llc