




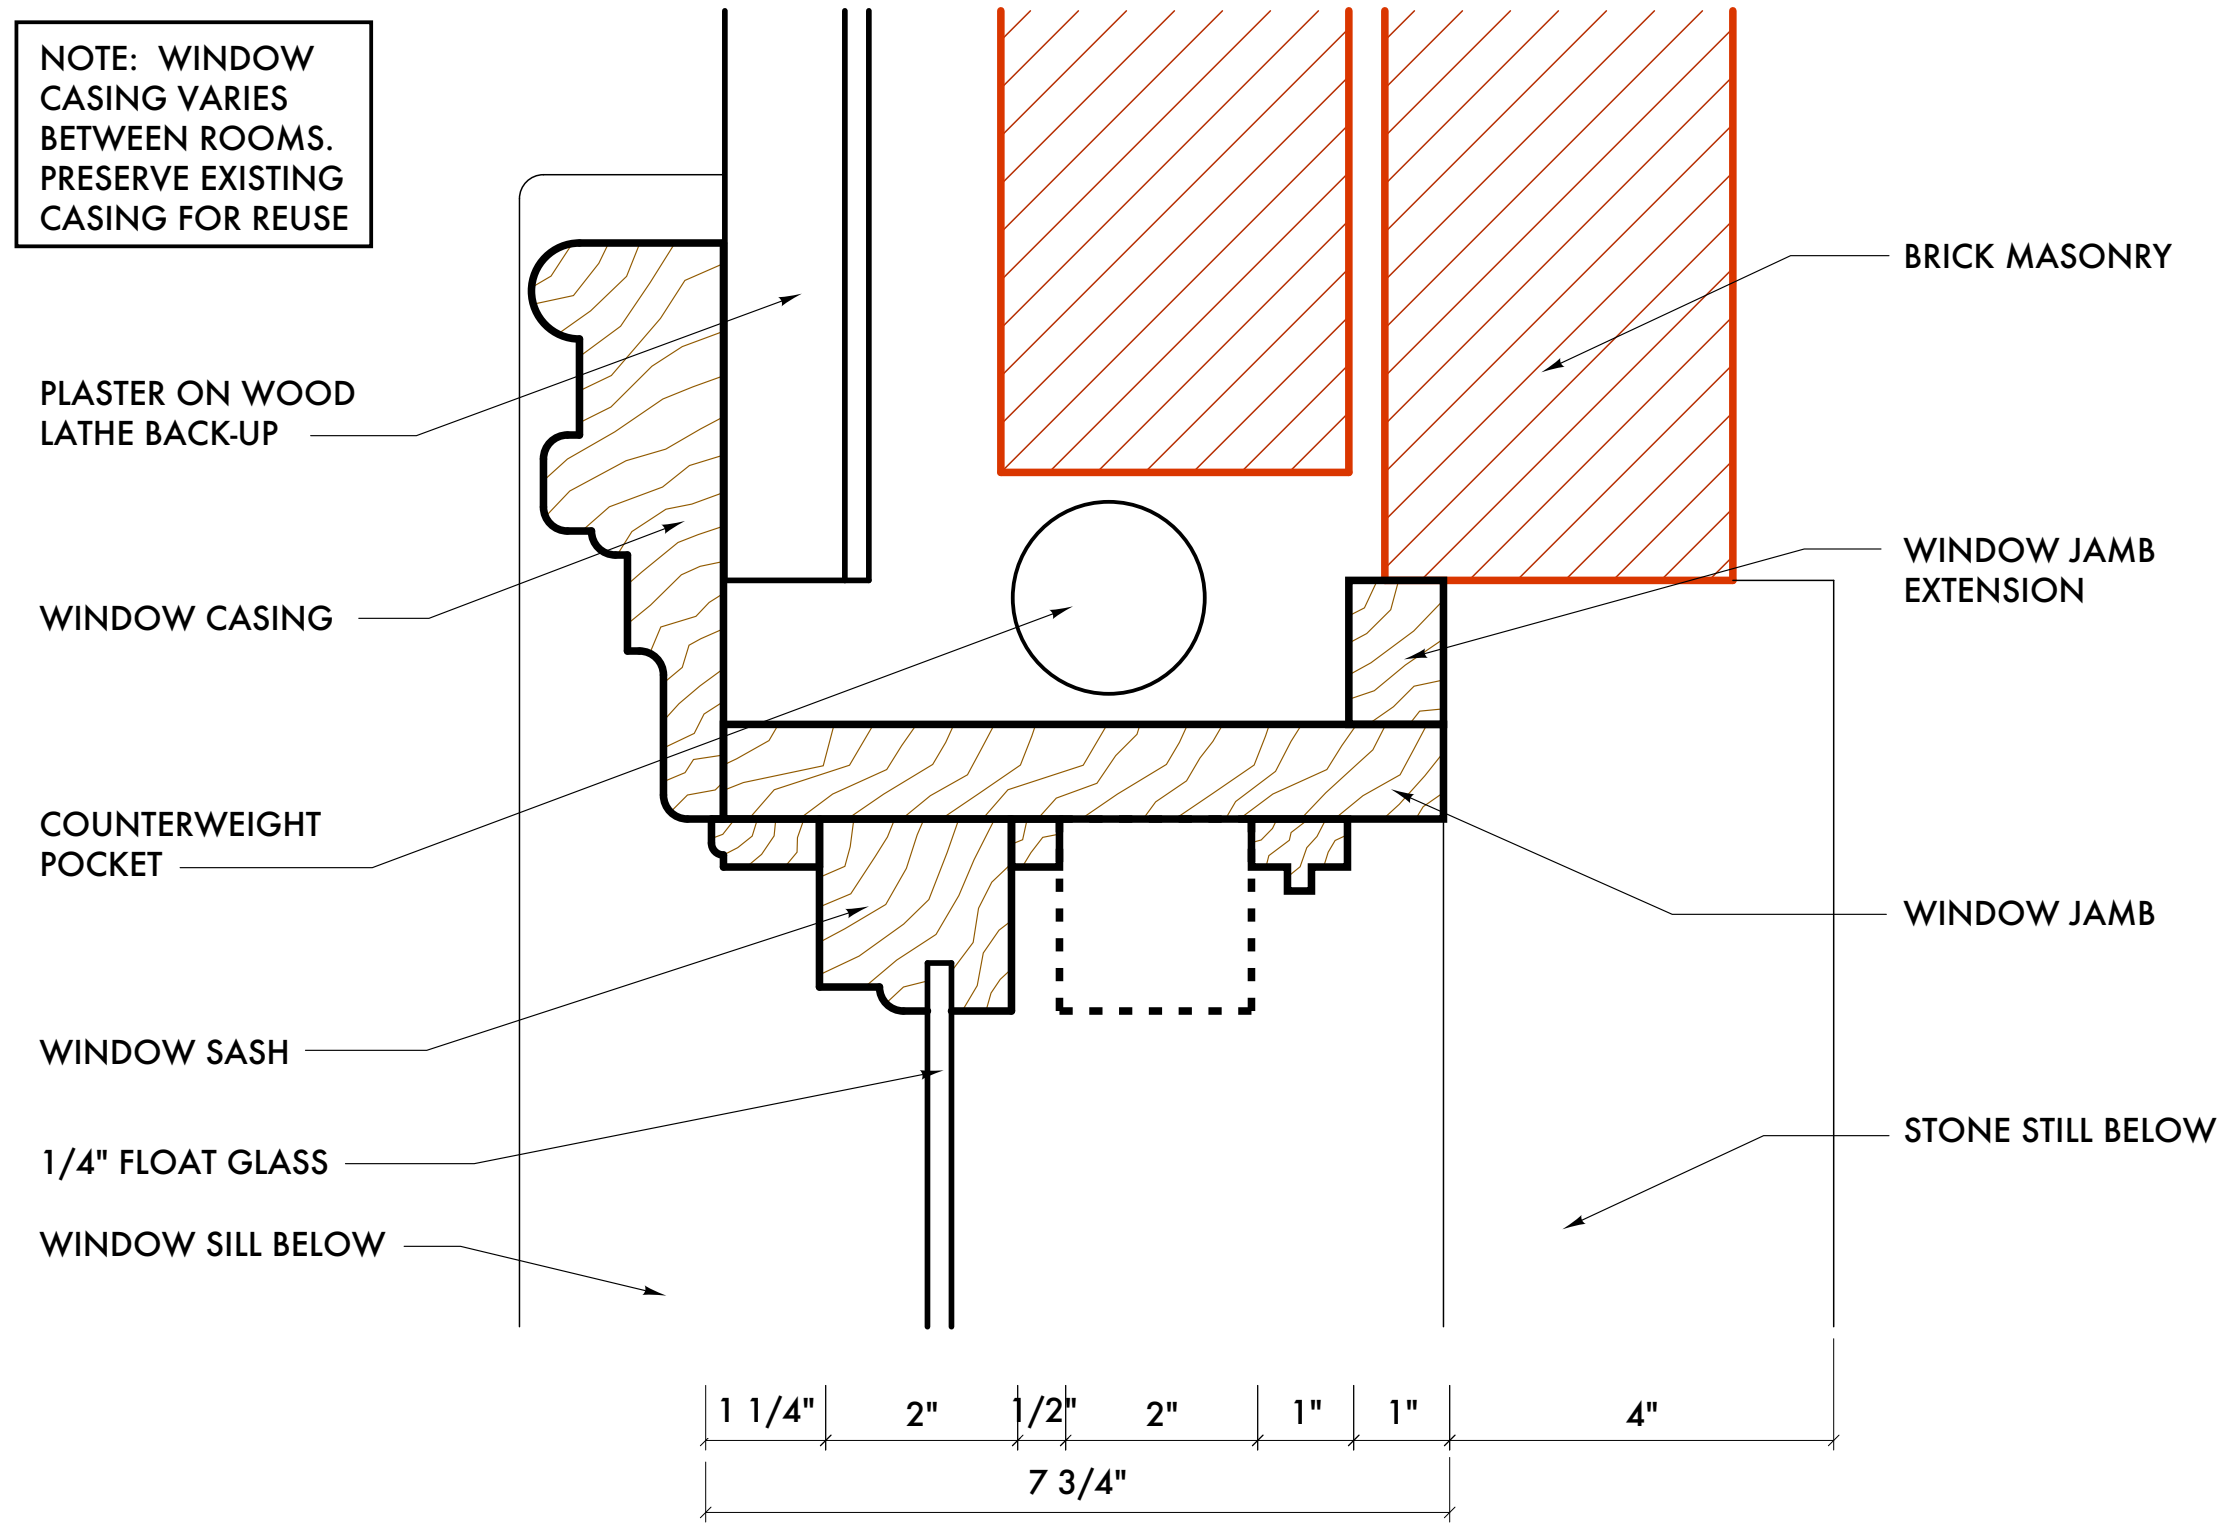


2 WINDOW JAMB DETAIL
A7.65 SCALE: 6" = 1'-0"

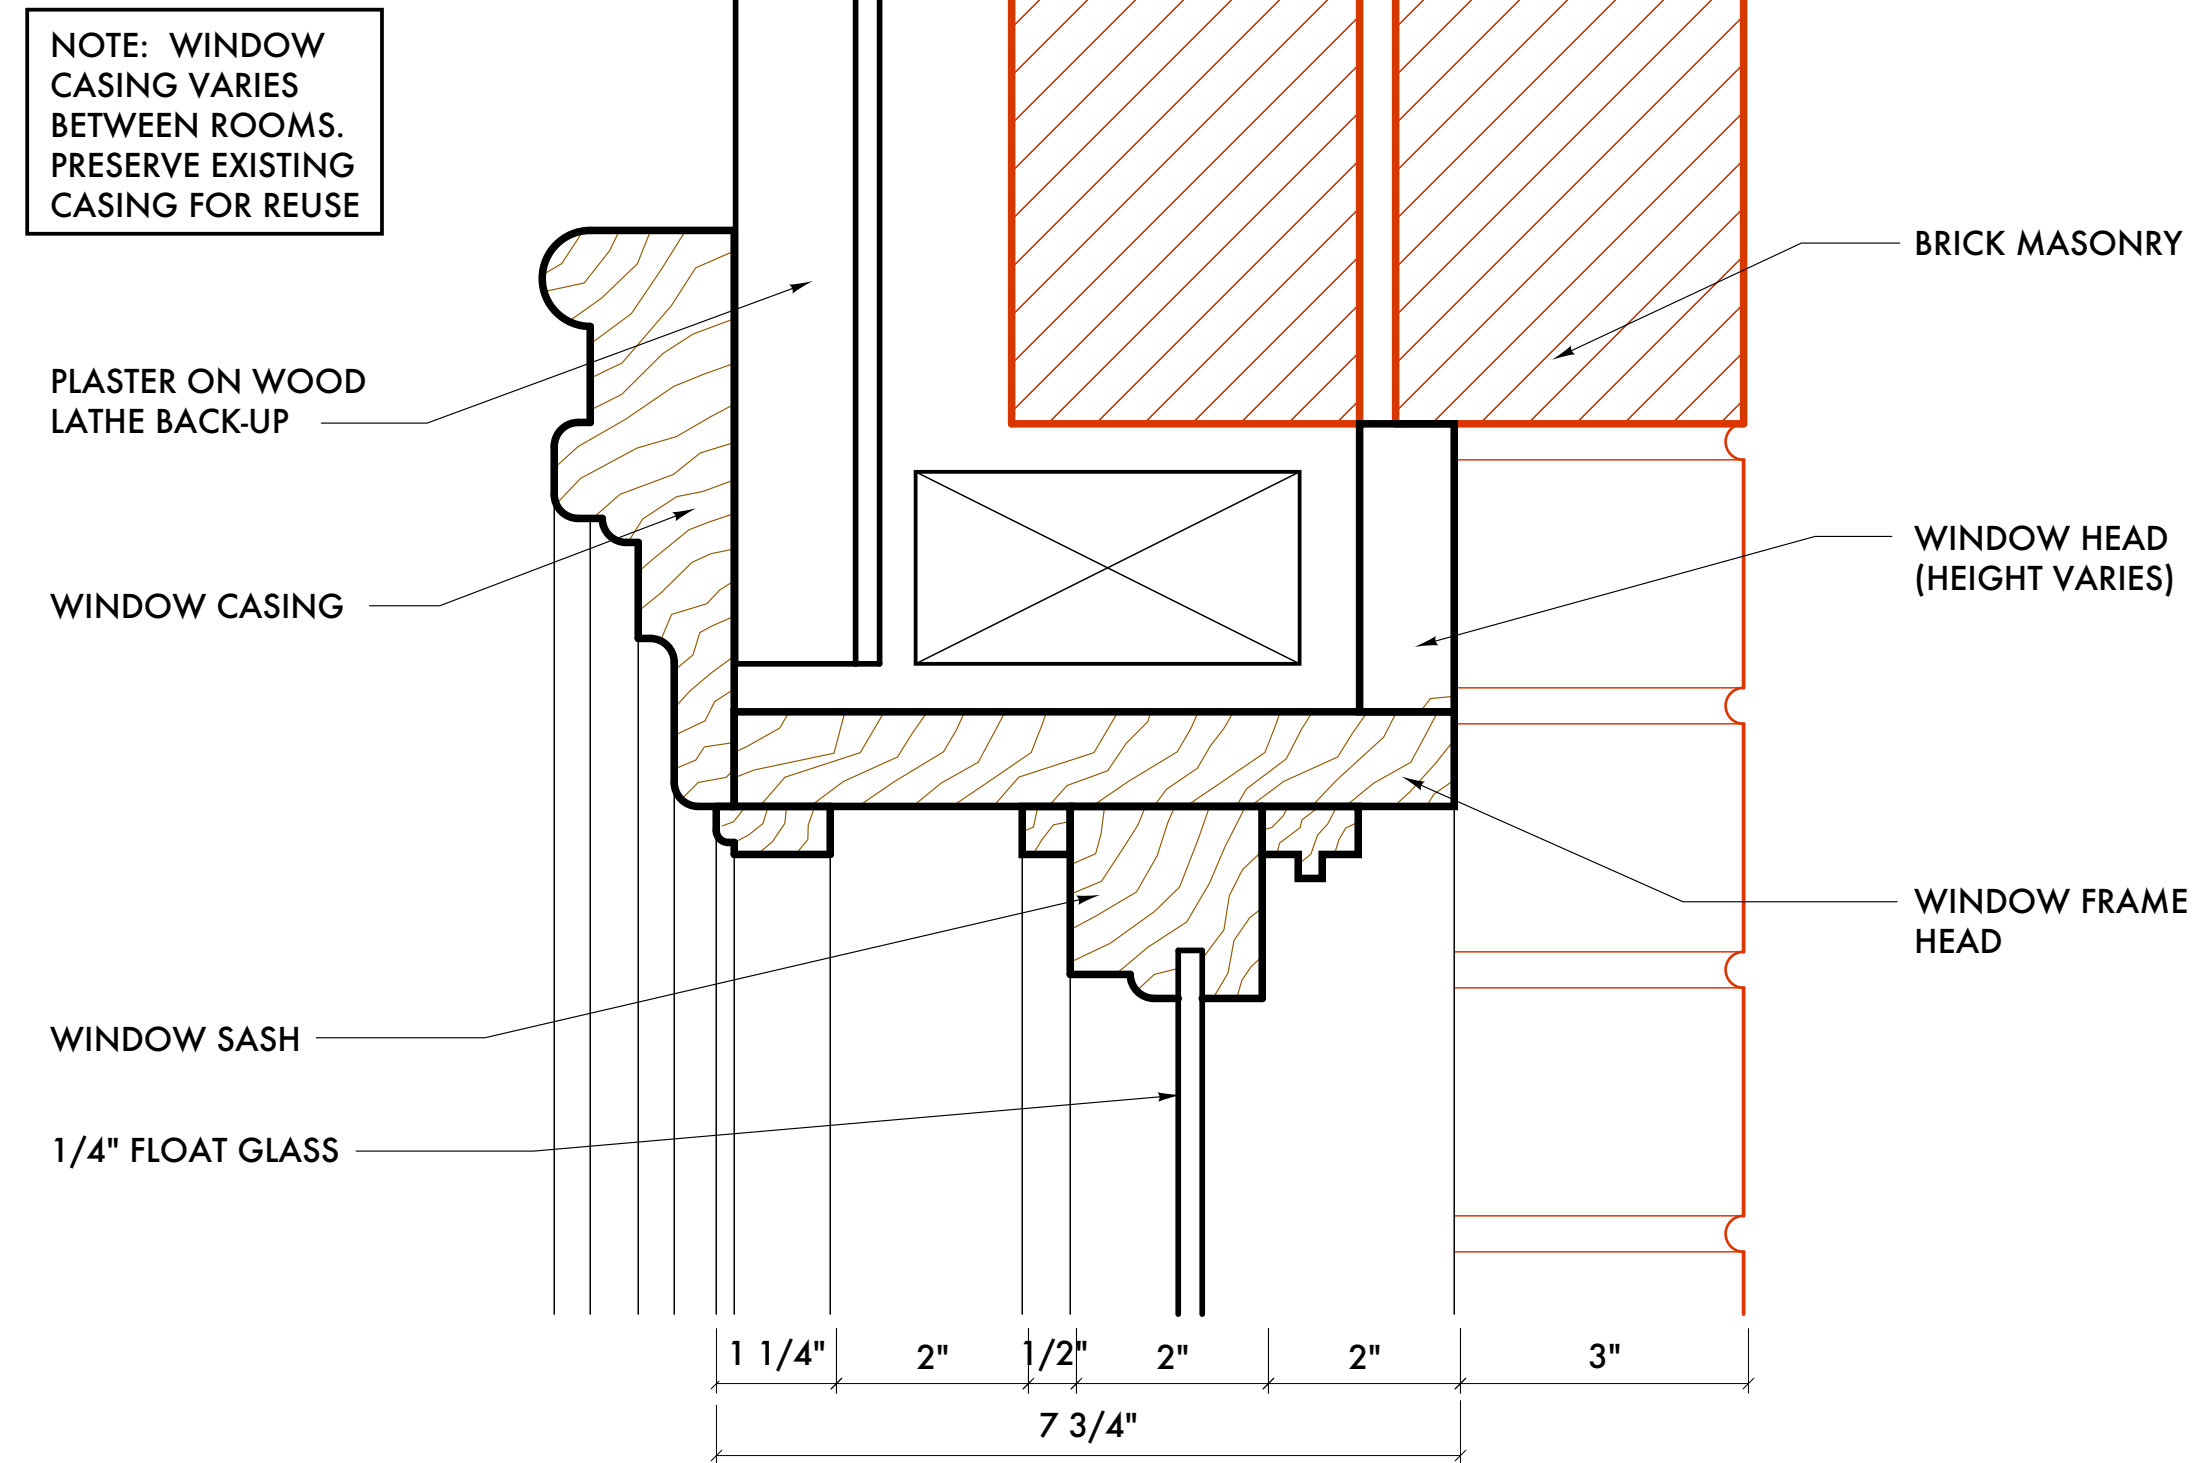

3 WINDOW HEAD DETAIL
A7.65 SCALE: 6" = 1'-0"

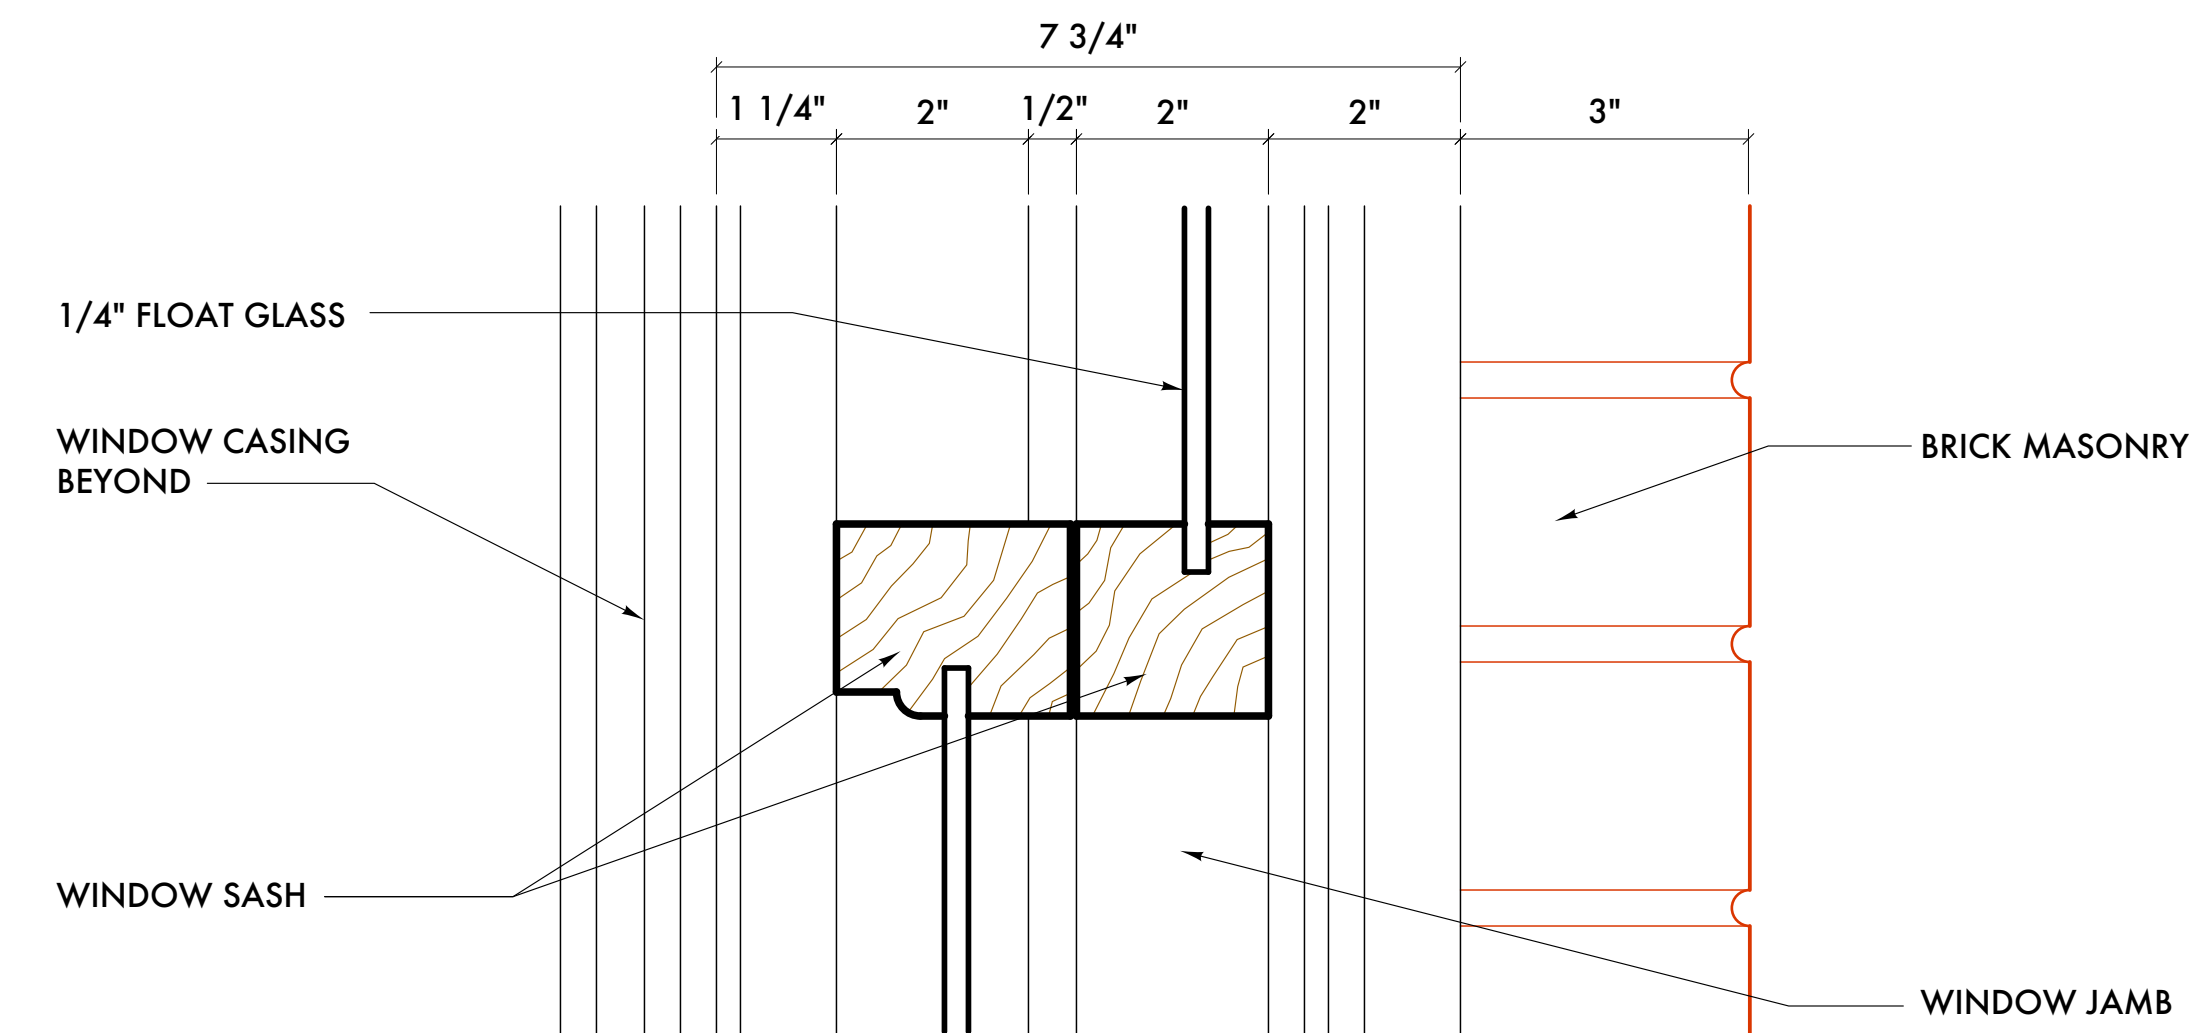

2 WINDOW DETAIL AT SASH
A7.65 SCALE: 6" = 1'-0"

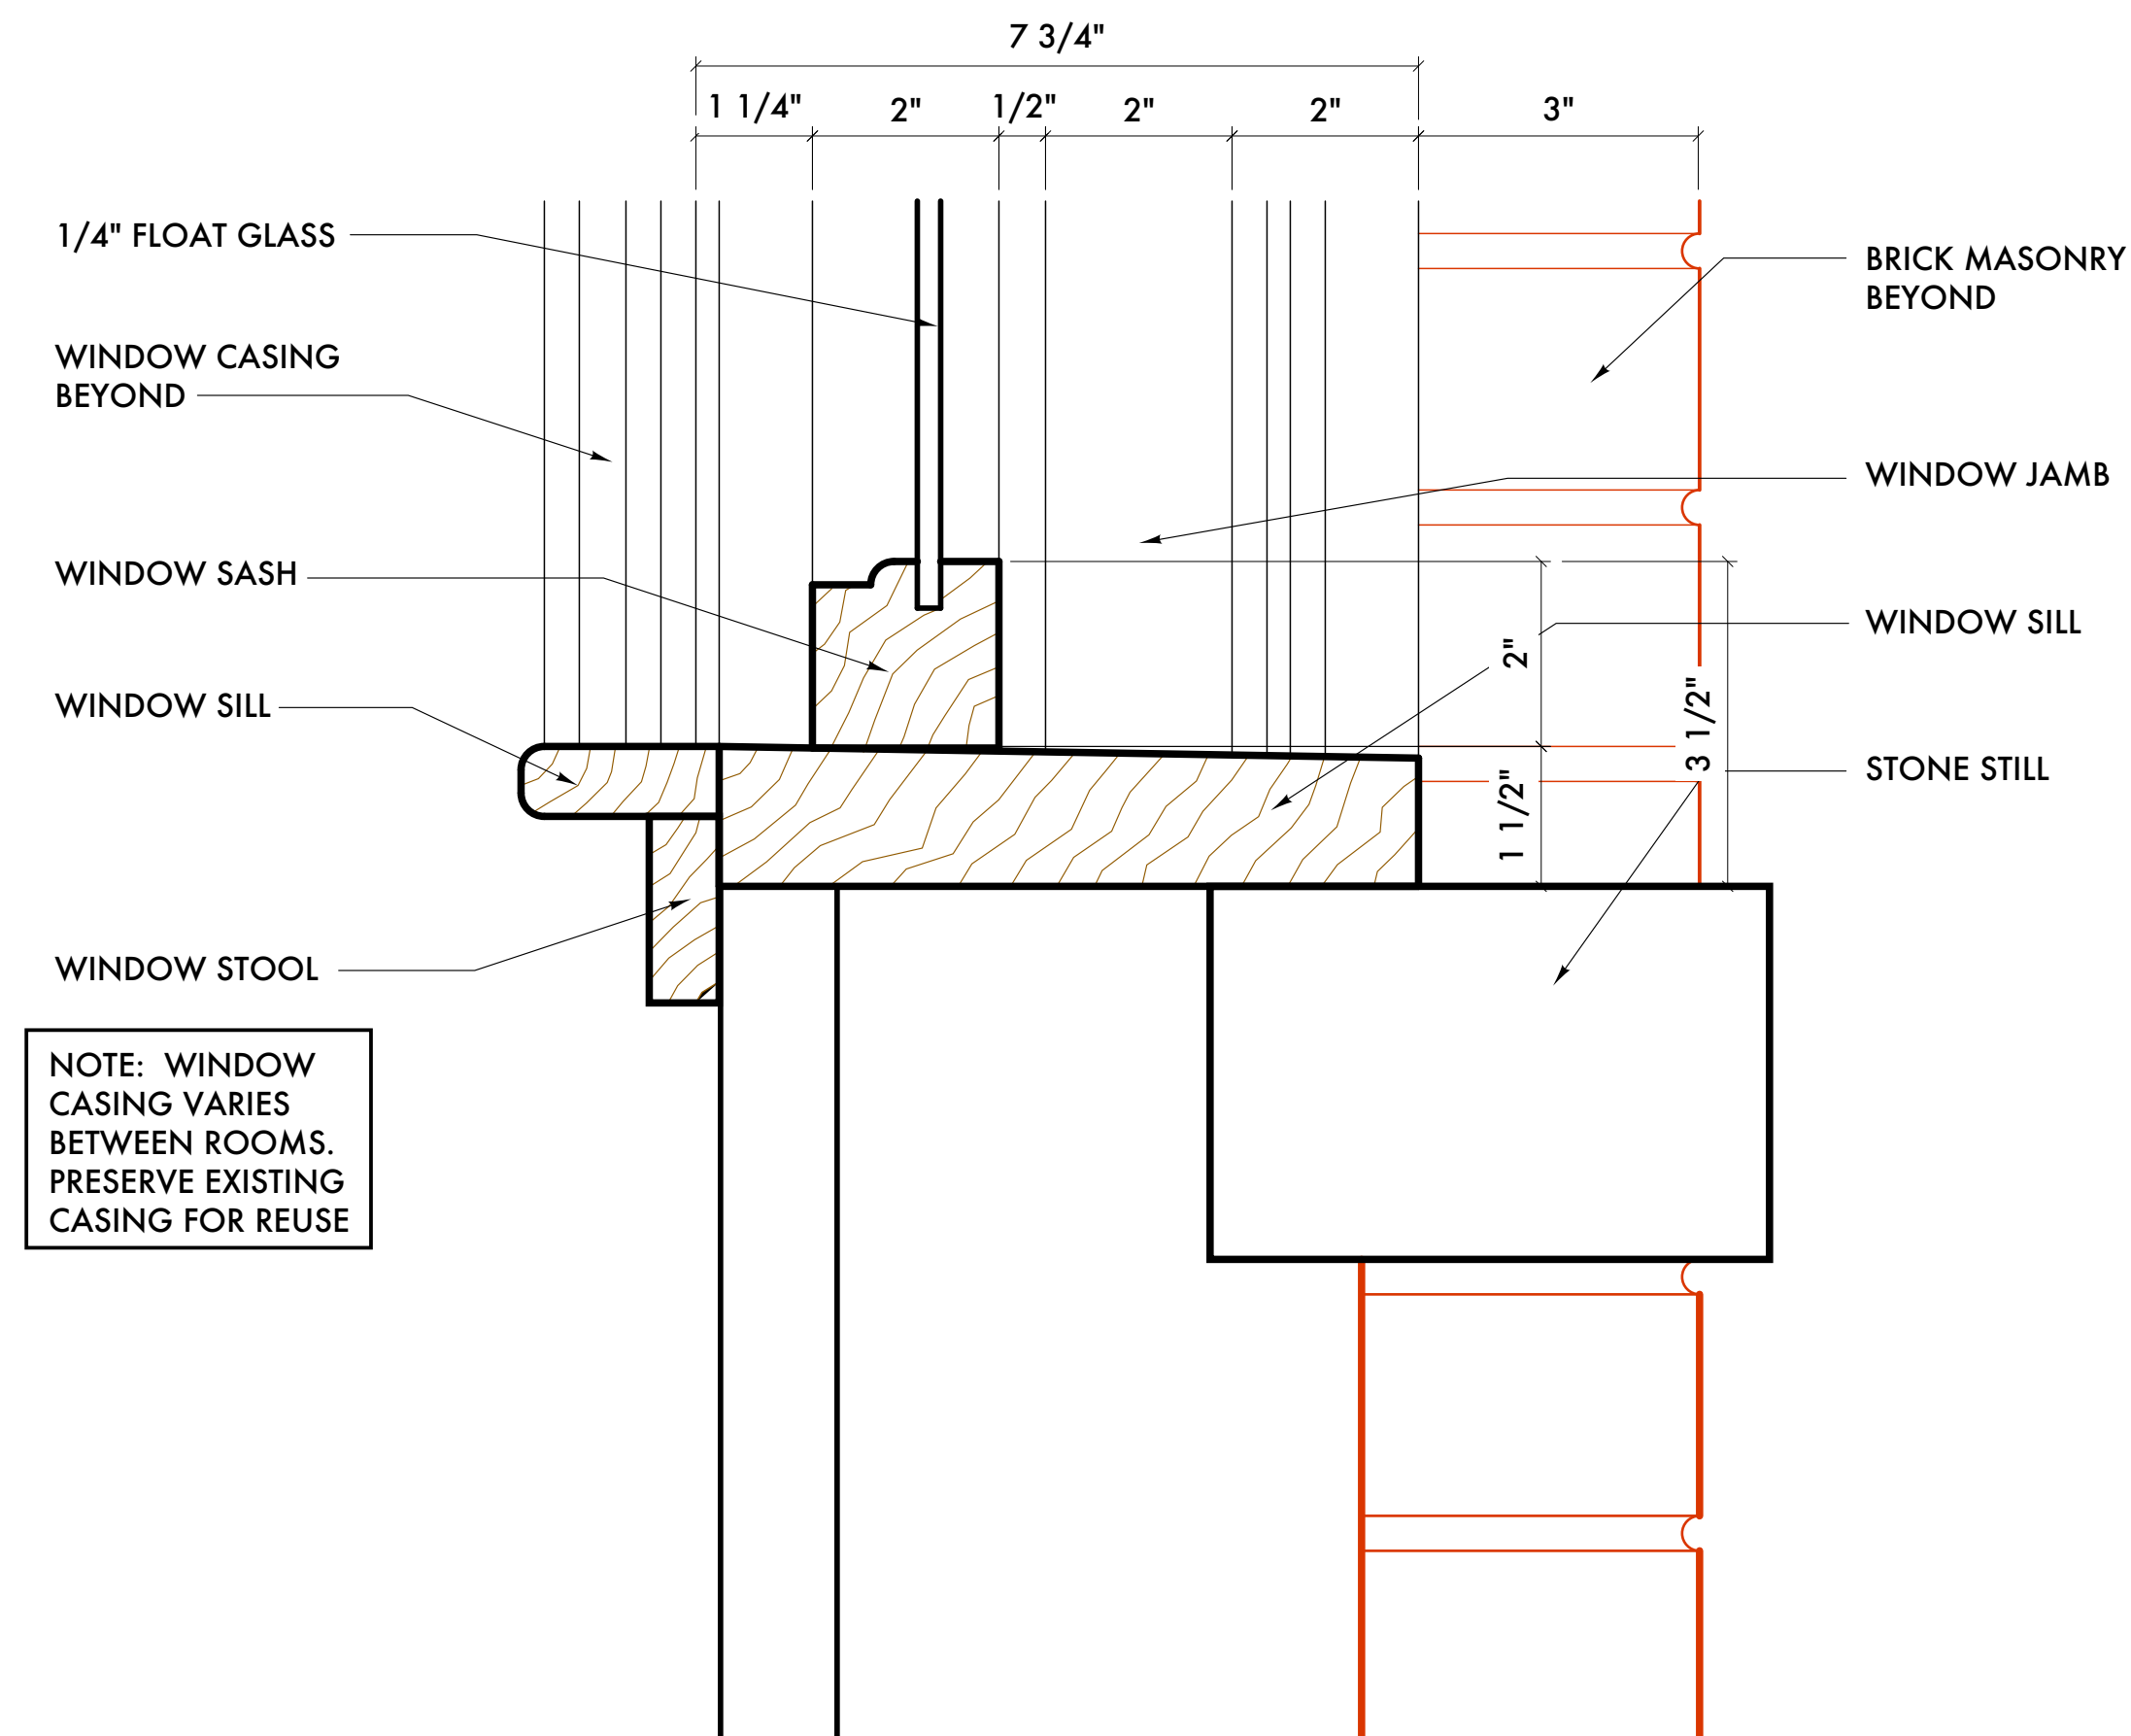

1 WINDOW SILL DETAIL
A7.65 SCALE: 6" = 1'-0"



3 09/29/25 Historic Commission
Date: Issued For:

Watson Residence
Historic Home
264 East Watson
Detroit, Michigan 48201

studiozONE : DETROIT
architectural | urban | interior DESIGN
350 Madison Avenue 4th Floor Detroit, Michigan 48226
studiozonedetroit.com 313.549.2790 [p] john@studioz-one.com

Project Number: 2024 - 02
Sheet Title:
WINDOW DETAILS - EXISTING WINDOWS
Sheet Number:
A7.65
© 2025 studiozONE, llc