


PROJECT NAME

MOCAD Reno

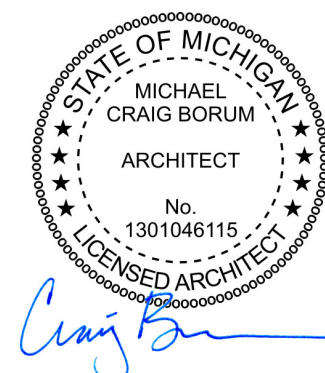

Drawing Name
Building Sections

Drawn By
AW, YJ

Checked By
CB


Issue Date
08/16/24 Scope Reduce
Permit/Bid

Revisions
Issued for Date


Project No.
P19010

Sheet Number

A4.50

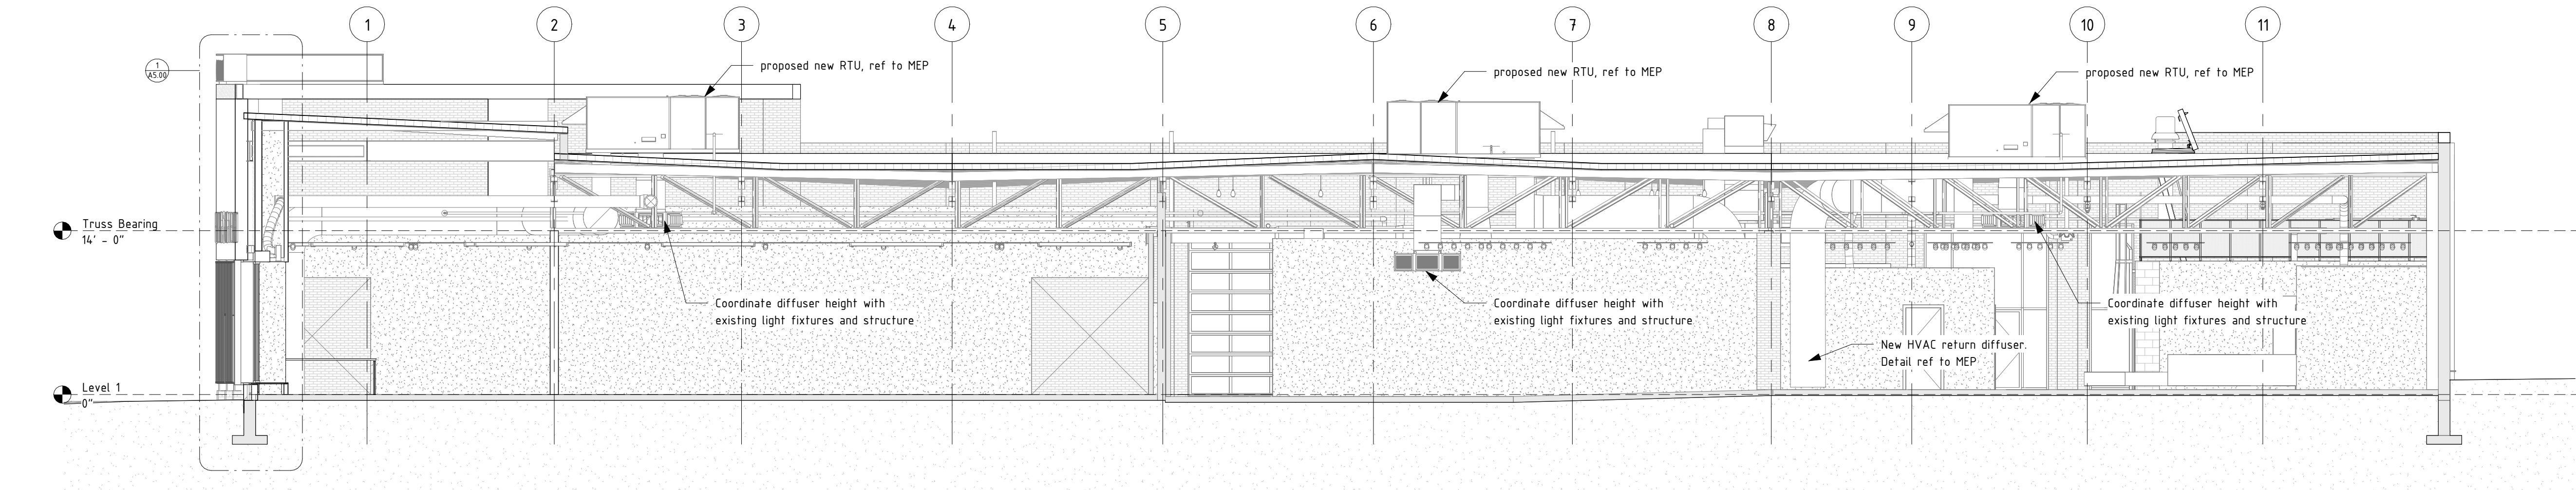

2 | Building Section - EW
A2.20 | 1/8" = 1'-0"

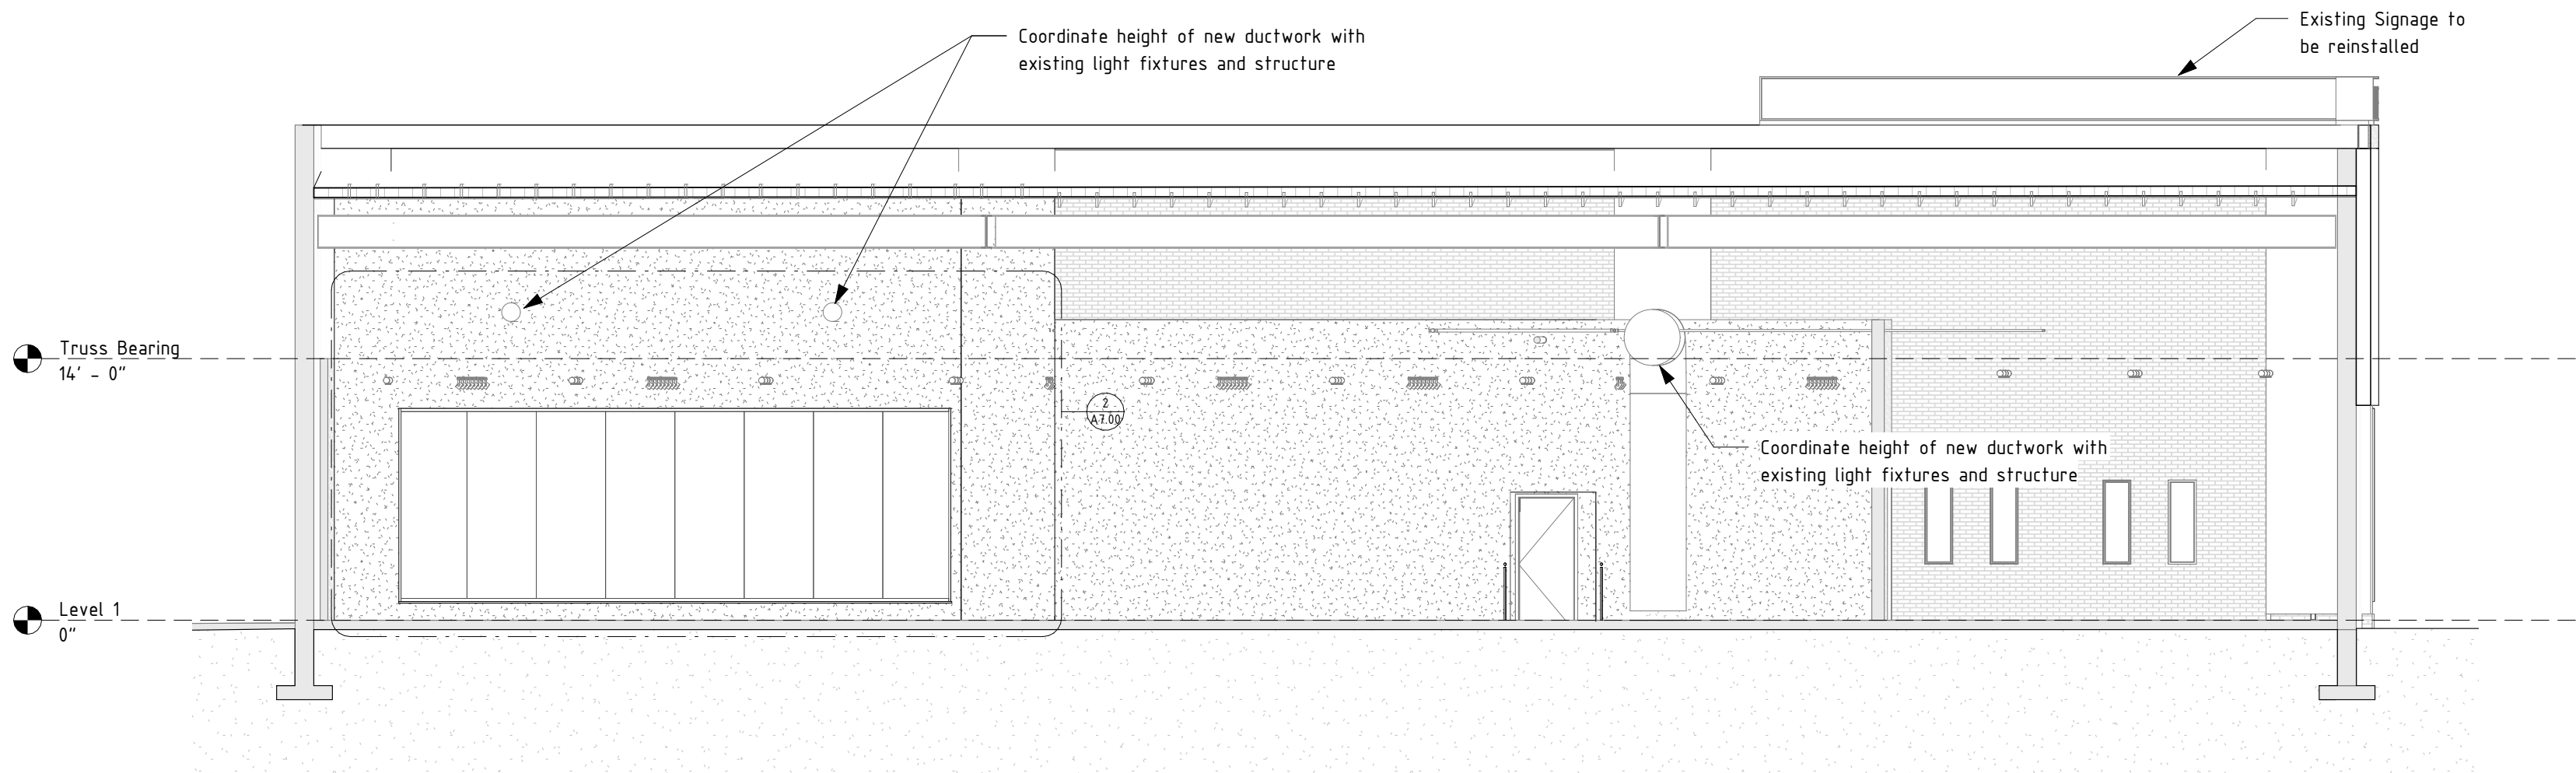

1 | Building Section - NS
A2.20 | 1/8" = 1'-0"