

Stanton Yards

Owner:
Anthony Curis
Library Street Collective
1274 Library Street (Alley)
Detroit, MI 48226

Design Architect:
SO – IL
320 Livingston St, 2nd Floor
Brooklyn, NY 11217
718-624-6666

Architect of Record:
MBJ Architects
30150 Telegraph Road, Suite 150
Bingham Farms, MI 48025
248-331-7315

Landscape Architect:
OSD Office of Strategy + Design
917-533-5586

Civil Engineer:
Giffels Webster
28 West Adams, Suite 1200
Detroit, MI 48226
313-962-4442

Structural Engineer:
TYLin / Silman Structural Solutions
206 South Fifth Avenue, Suite 550
Ann Arbor, MI 48104
734-800-2460

Mechanical and Plumbing:
Potapa – Van Hoosear Engineering, Inc.
48653 Van Dyke
Shelby Twp., MI 48317
586-997-0922

Electrical Engineer:
ETS Engineering, Inc.
418-1/2 S. Washington Blvd.
Royal Oak, MI 48068
248-744-0360


Stamps & Signatures:

NOT FOR CONSTRUCTION

No.	Description	Date
1	FOR SITE PLAN APPROVAL ONLY	10/31/2025

Plan - 3 Seasons Gas Dock
Seating Pavilion

A-107

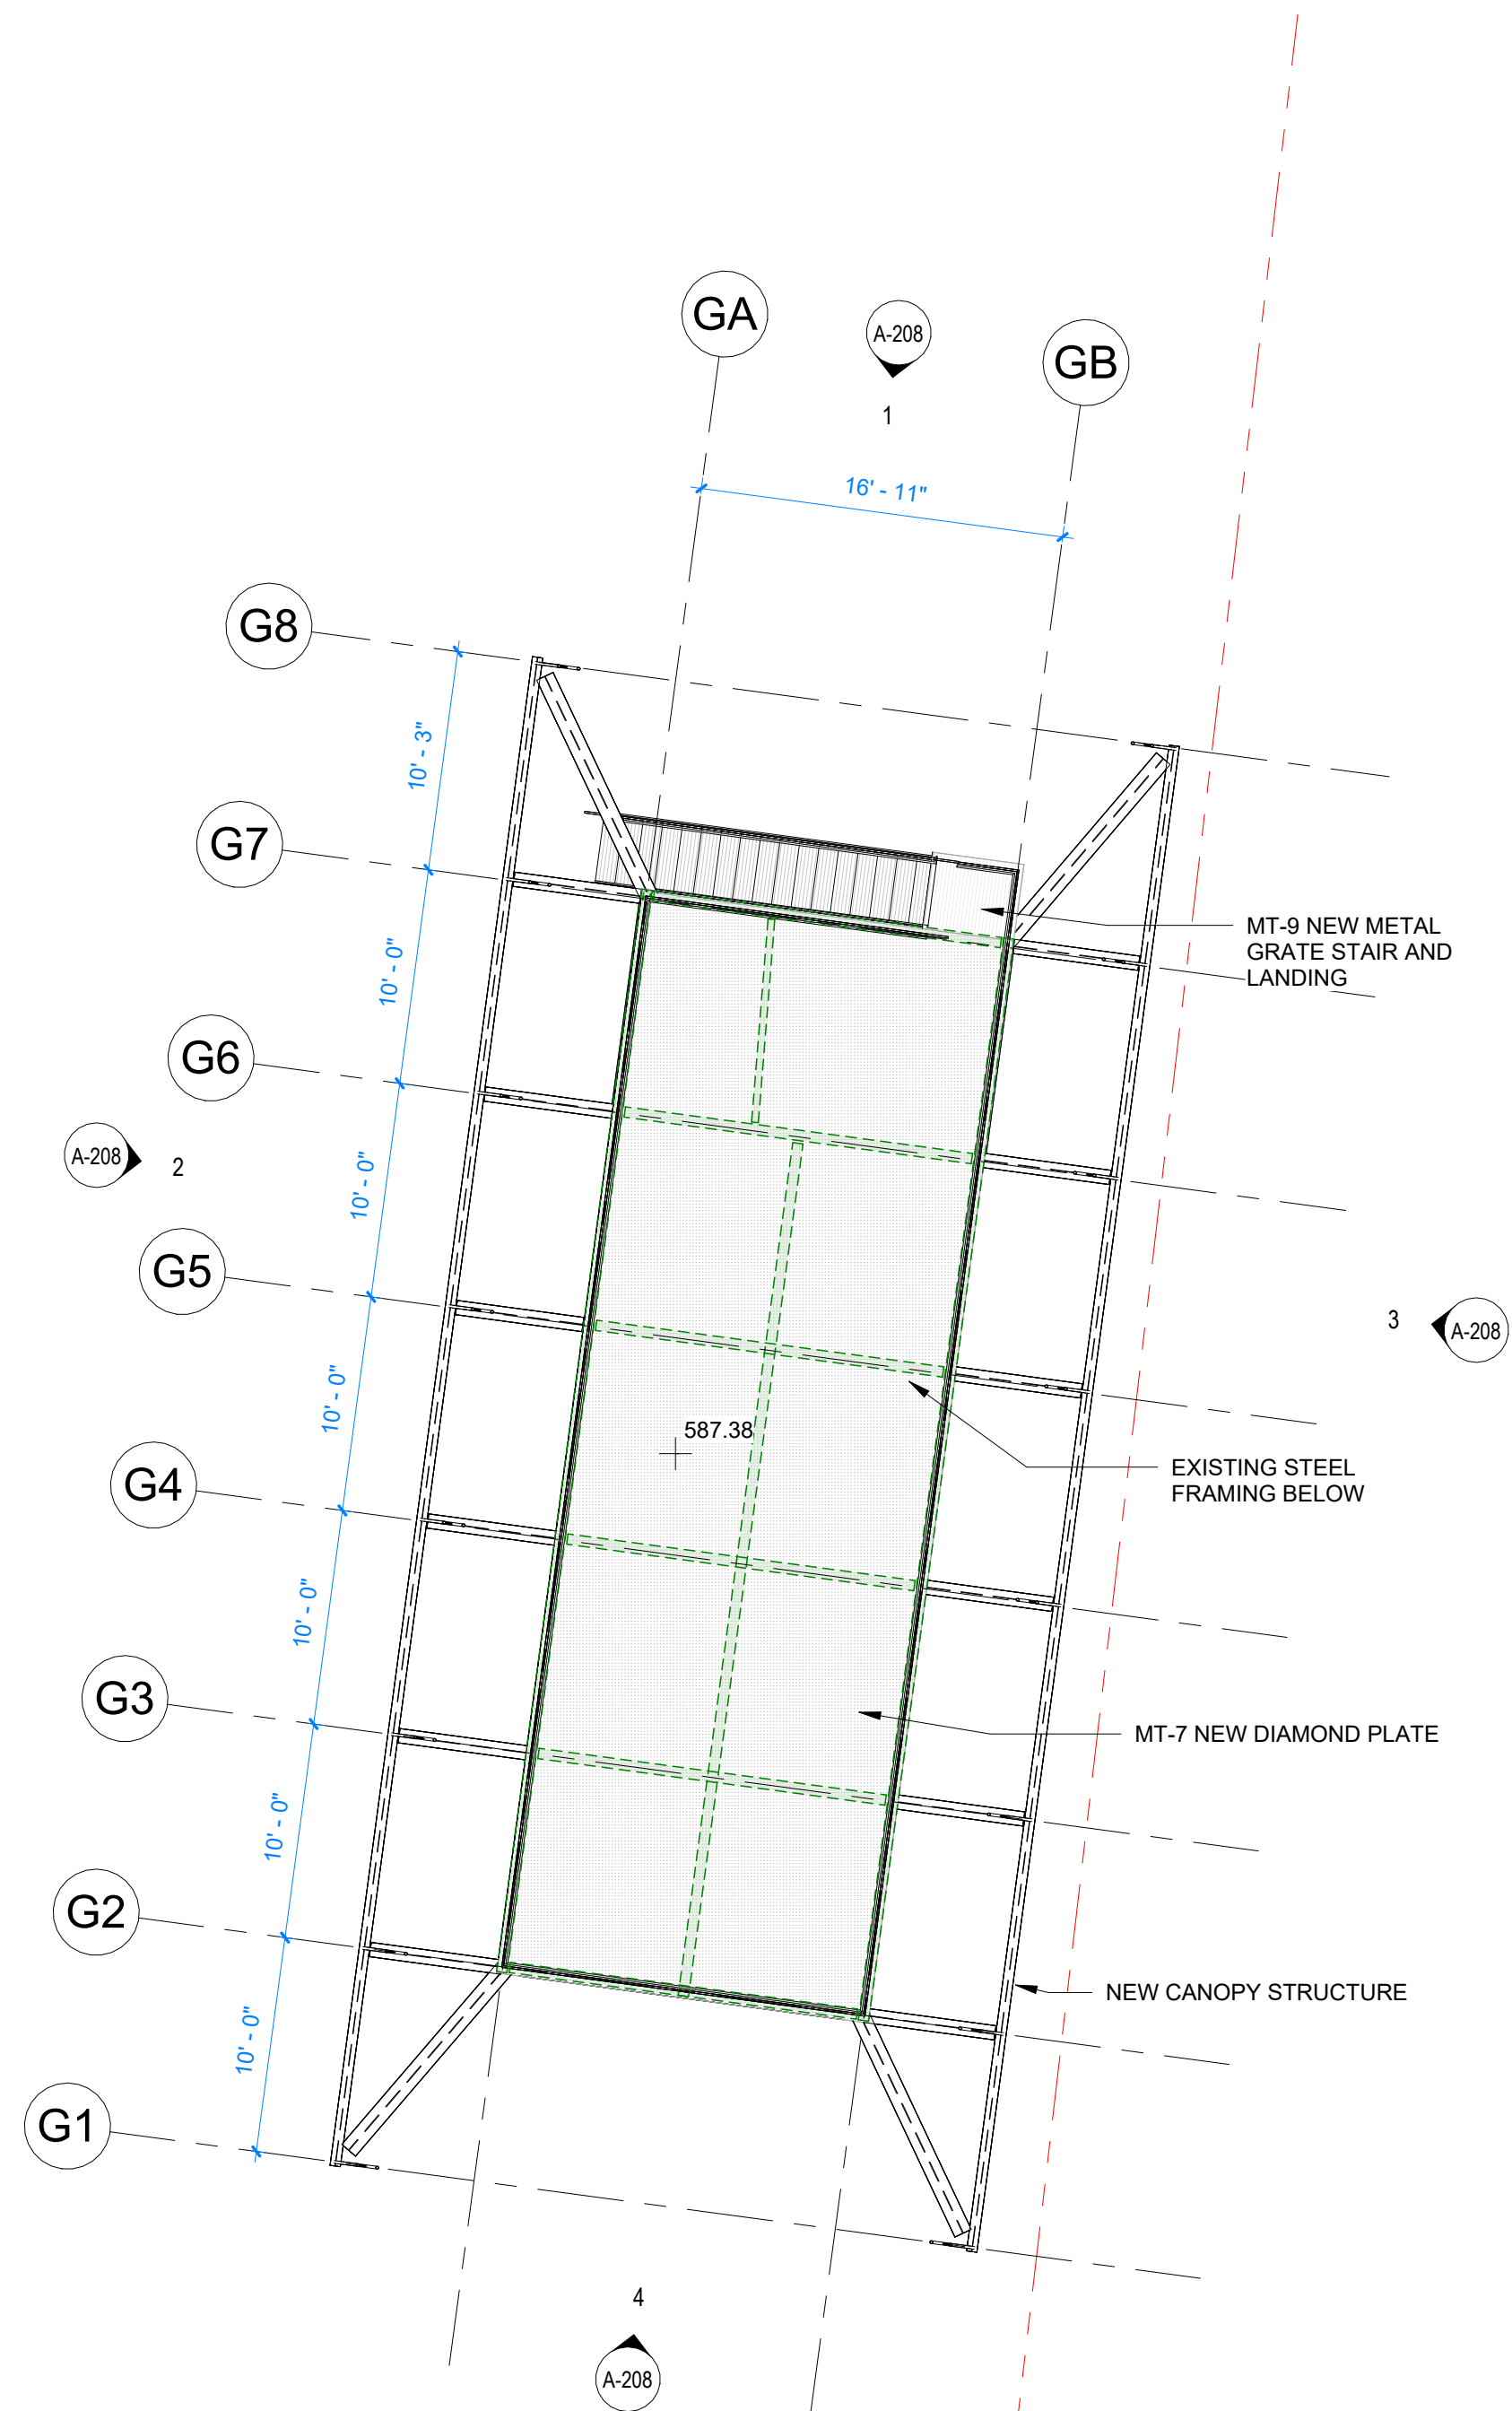

A-108 3 Season Seating Pavilion - Second
Floor
1/8" = 1'-0"

