


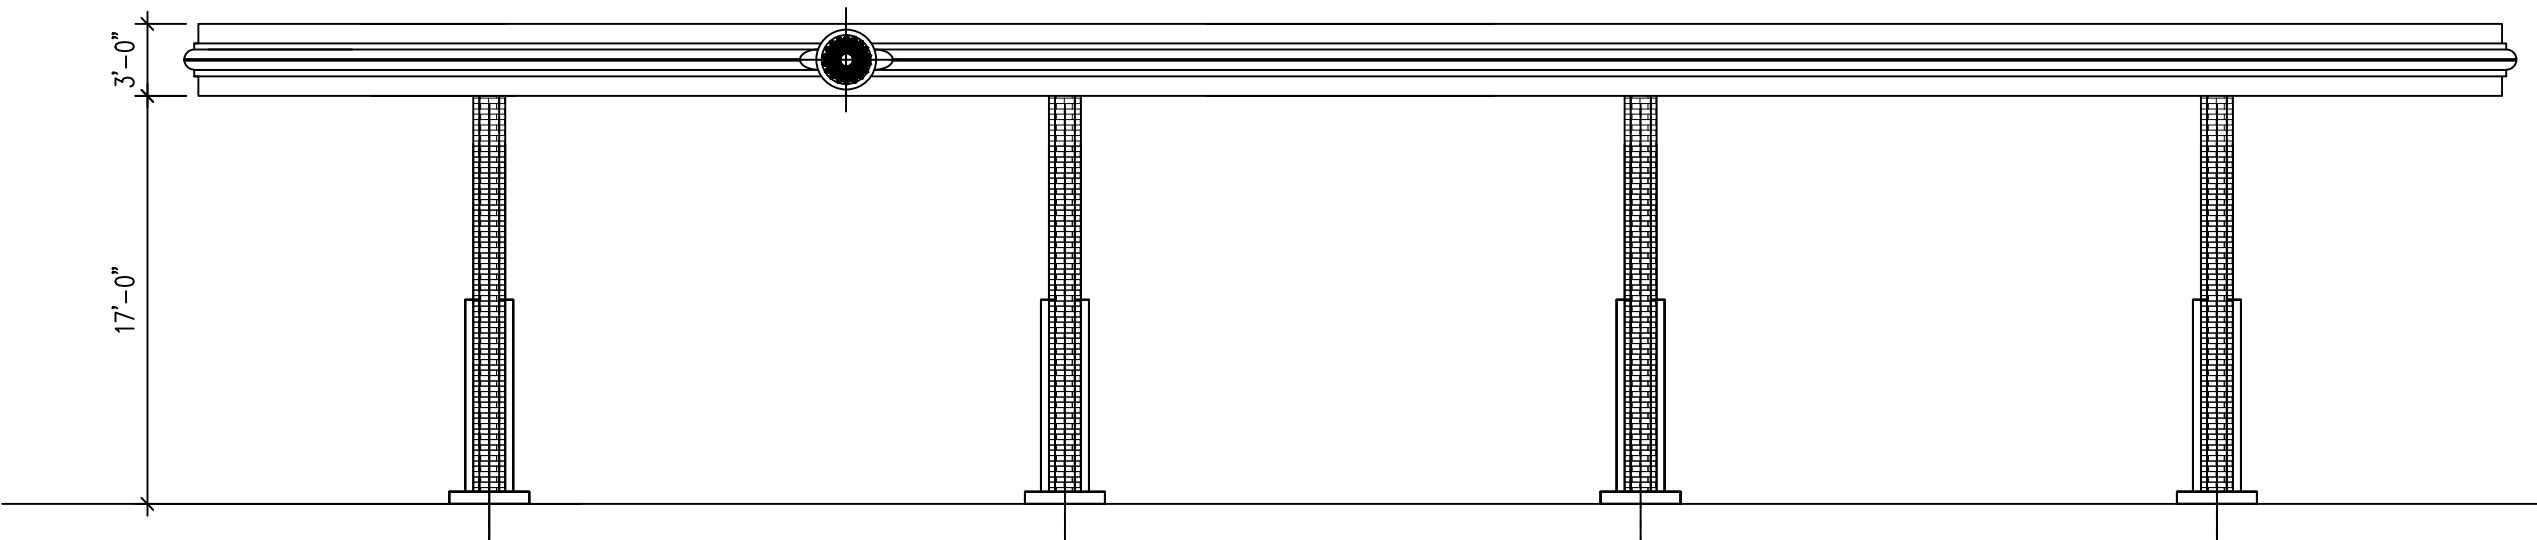


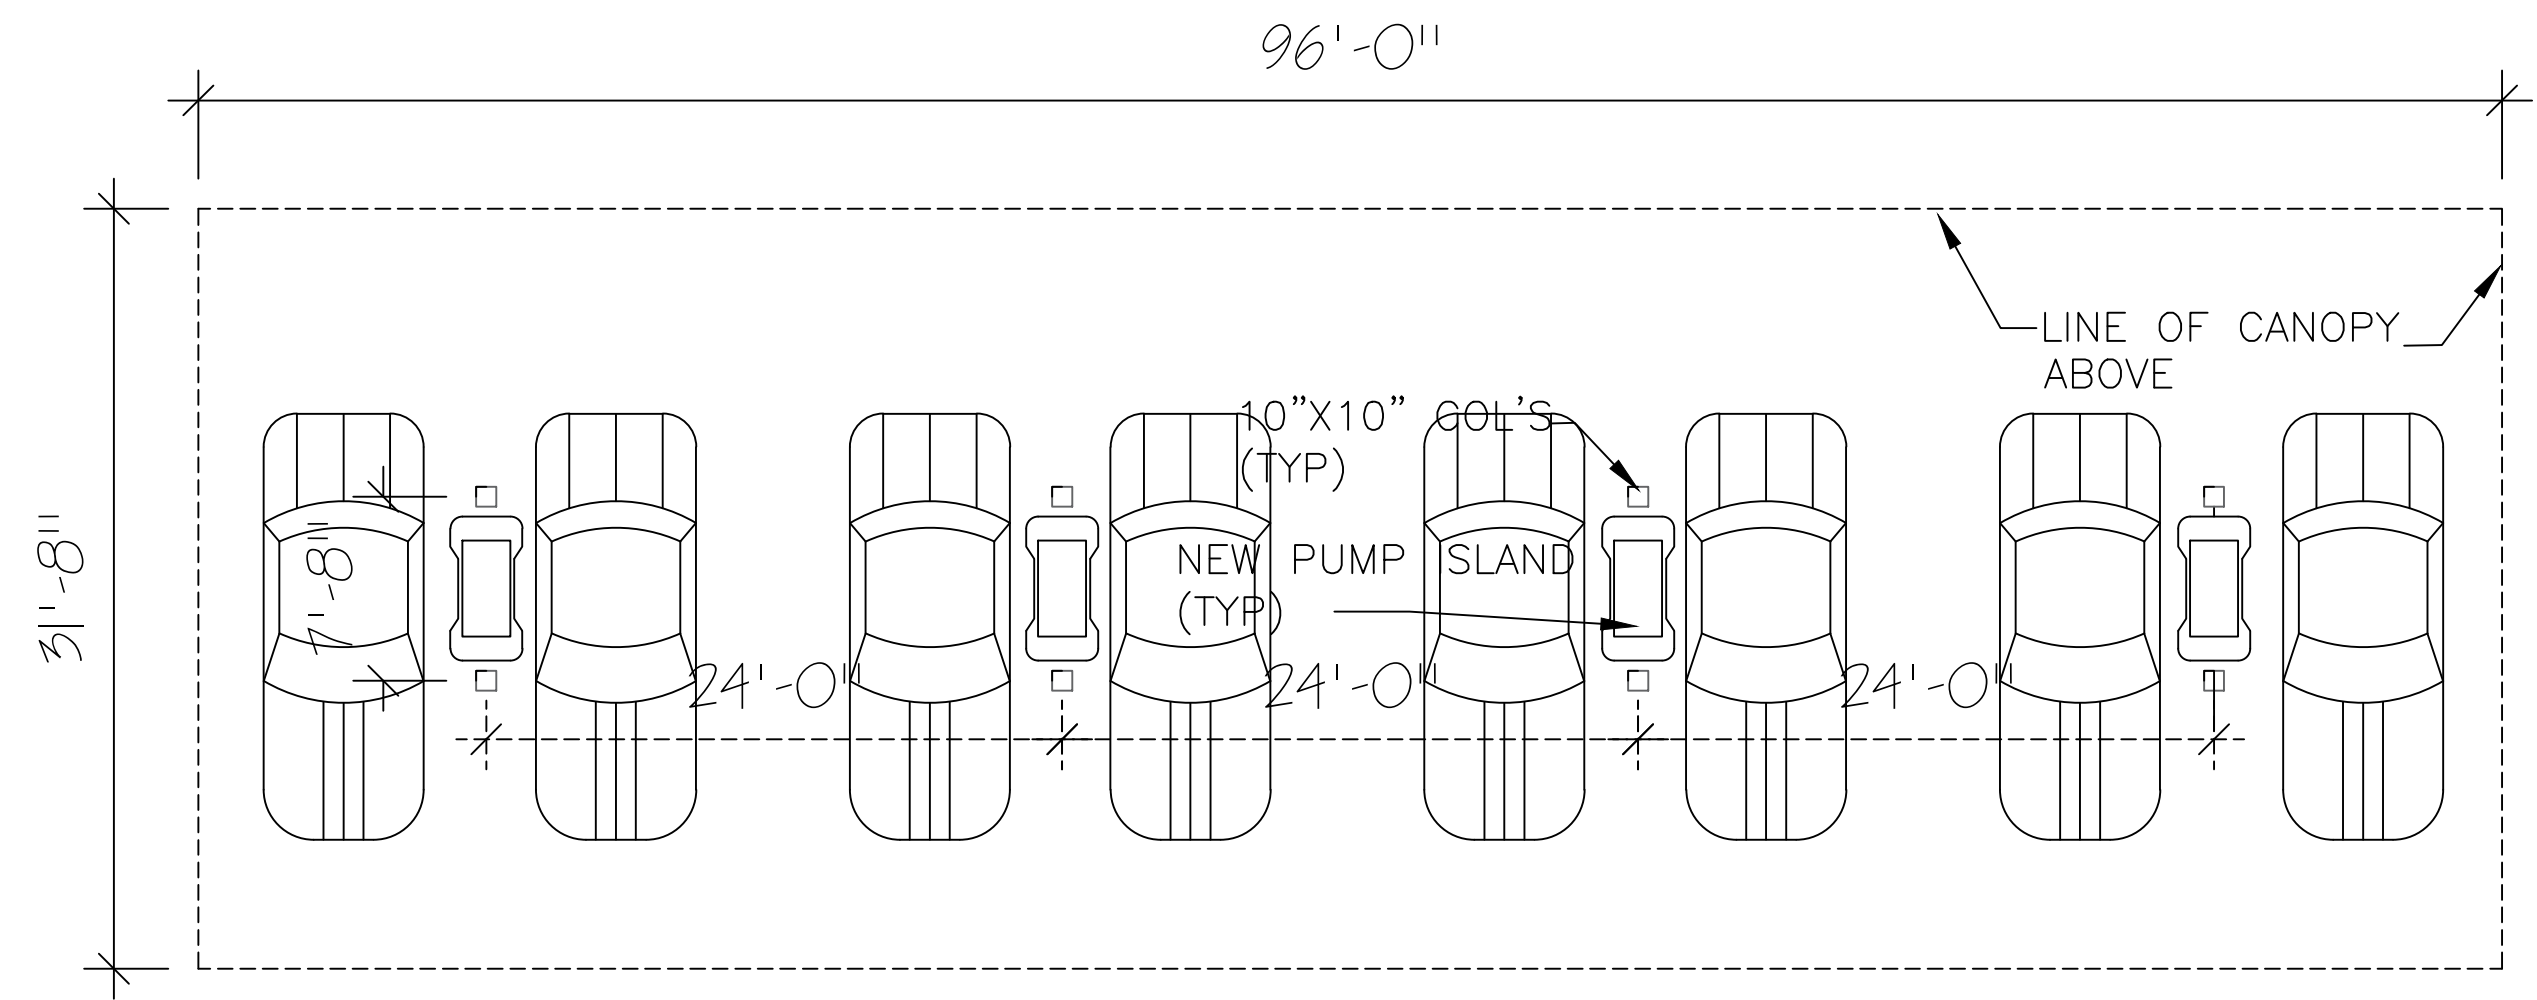


NORTH CANOPY ELEVATION
SCALE: 1/8"=1'-0"

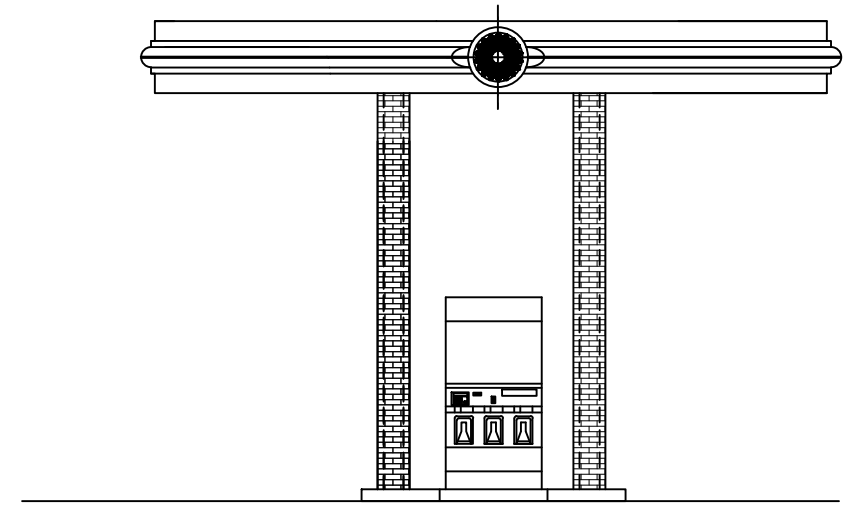

WEST

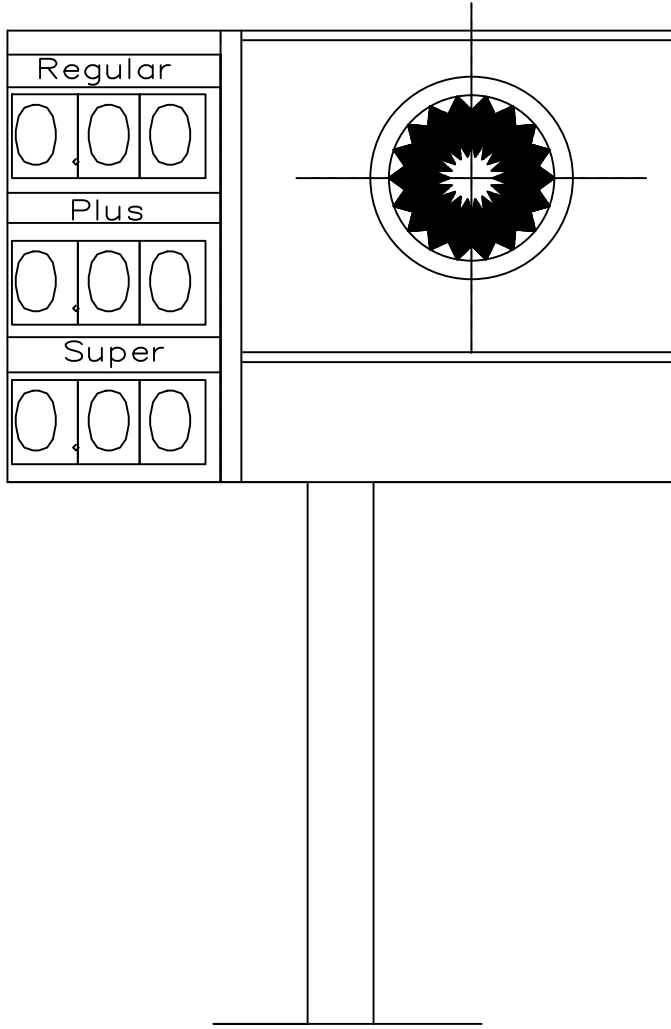

EXISTING FREE STANDING SIGN(NTS)
INSERT NEW LETTERS IN EXISTING PANEL

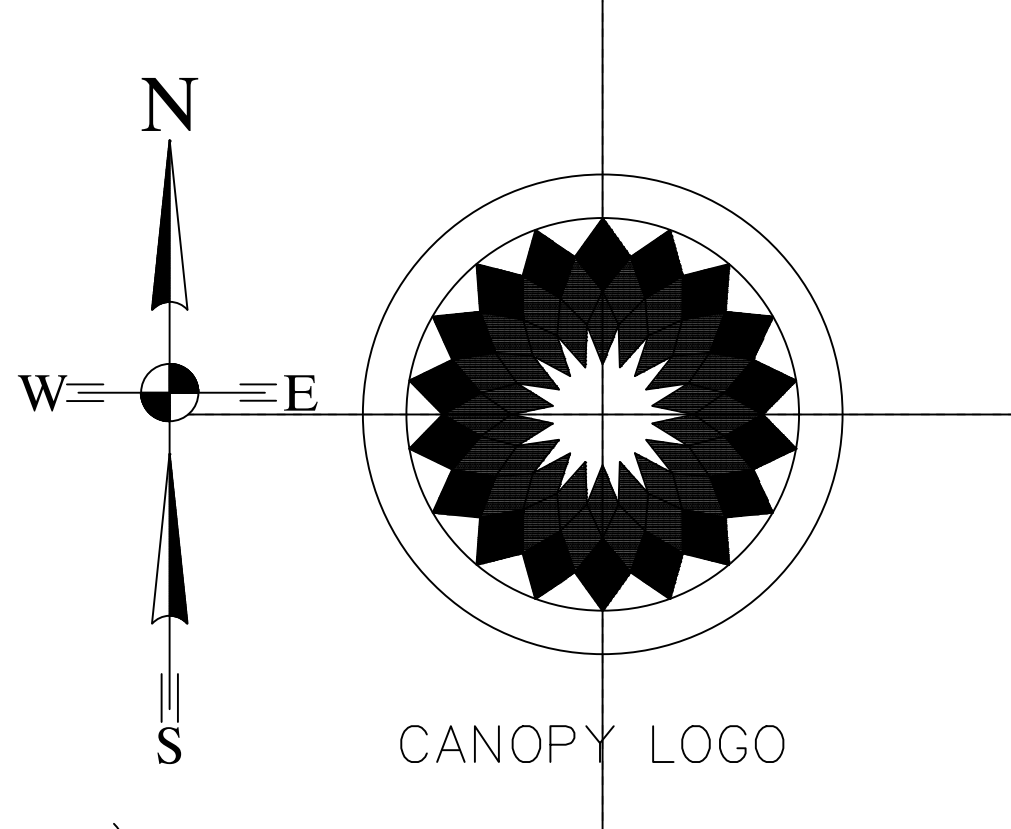

CANOPY LOGO

**A & M
CONSULTANTS**

835 MASON ST.
STE. B 290
DEARBORN,
MI.48124
PH: (313) 790-0129
FAX:(313) 582-0028

PROJECT:
CONSTRUCTION
3037 E GRAND BLVD.
Detroit, MI.48202

CLIENT:
MCORP 3037 E
GRAND BLVD
LLC.
12958 Michigan Ave,
Dearborn, MI. 48126
Issued:

05 / 28 /2026
08 /26 /2026

NOTE:
Do not scale drawings. Use
calculated dimensions only.
Verify existing conditions in
field.

SHEET# TITLE:

CANOPY & PUMP
PLAN

SCALE:

1/8"=1'-0"

PROJECT NUMBER:

25-68

SHEET NUMBER:

AS102

SEAL:

