



**WINDOW TYPES**

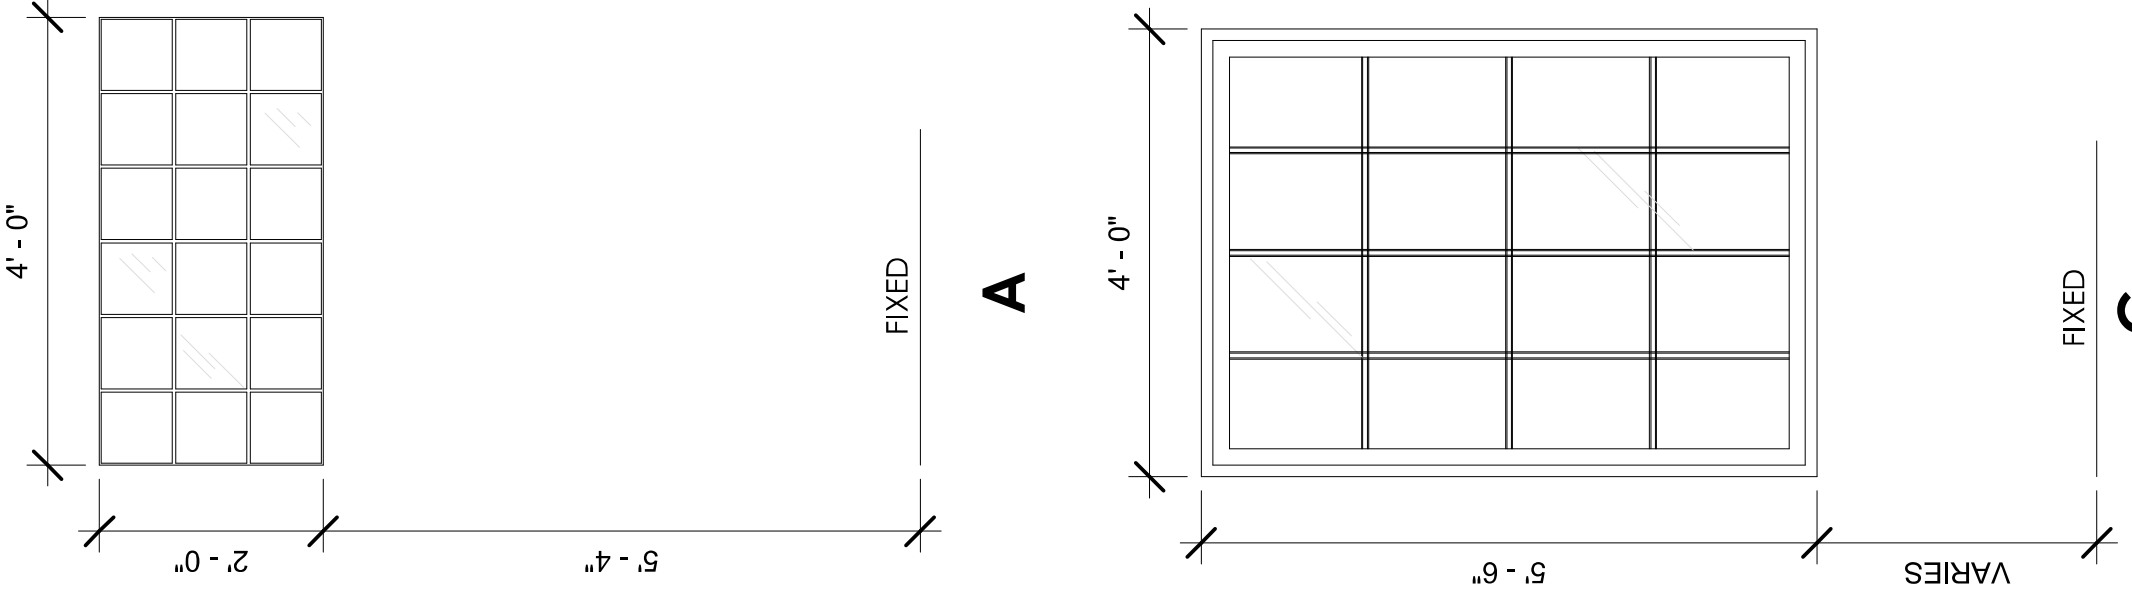

**DOOR SCHEDULE**

MARK	FRAME TYPE	FRAME MATERIAL	DOOR TYPE	DOOR MATERIAL	FINISH	HEIGHT	WIDTH	THICKNESS	GLAZING	FIRE RATING	HARDWARE SET	COMMENTS
001	STD	HM	F	HM	PAINT	6'-8"	2'-10"	1 3/4"		90 MIN.	2	
002	STD	HM	F	HM	PAINT	6'-8"	3'-0"	1 3/4"		90 MIN.	4	
003	STD	HM	F	HM	PAINT	6'-8"	3'-0"	1 3/4"		90 MIN.	5	
004	STD	HM	F	HM	PAINT	6'-8"	3'-0"	1 3/4"		45 MIN.	5	
005	STD	HM	F	HM	PAINT	5'-0"	3'-0"	1 3/4"		90 MIN.	1	
100	DSL	HM	FG	WD	STAIN	8'-0"	3'-0"	1 3/4"	INSULATED	90 MIN.	1	
101A	STD	HM	F	HM	PAINT	6'-8"	3'-0"	1 3/4"		90 MIN.	2	
101B	STD	HM	F	HM	PAINT	7'-0"	3'-0"	1 3/4"	INSULATED	90 MIN.	3	
101C	STD	HM	F	HM	PAINT	6'-8"	3'-0"	1 3/4"		90 MIN.	2	
103	STD	HM	F	HM	PAINT	6'-8"	3'-0"	1 3/4"		90 MIN.	6	
104	STD	HM	F	HM	PAINT	6'-8"	3'-0"	1 3/4"		90 MIN.	6	
106	STD	HM	F	HM	PAINT	6'-8"	3'-0"	1 3/4"		90 MIN.	5	
107	STD	HM	F	HM	PAINT	6'-8"	3'-0"	1 3/4"		90 MIN.	2	


**DOOR FRAME TYPES**

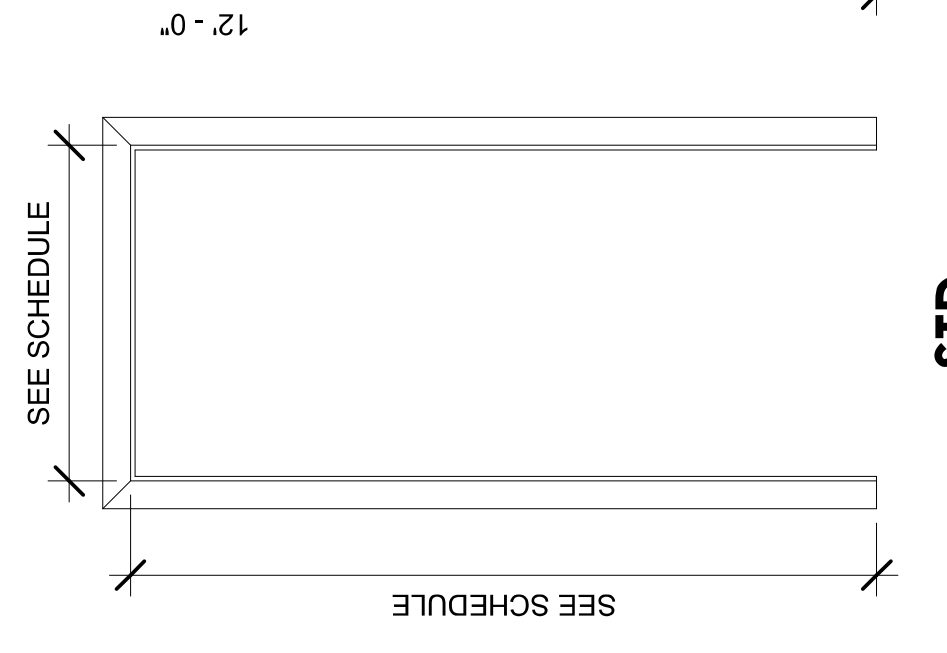

STD

\* GLAZING SHALL BE SAFETY RATED

**DOOR TYPES**

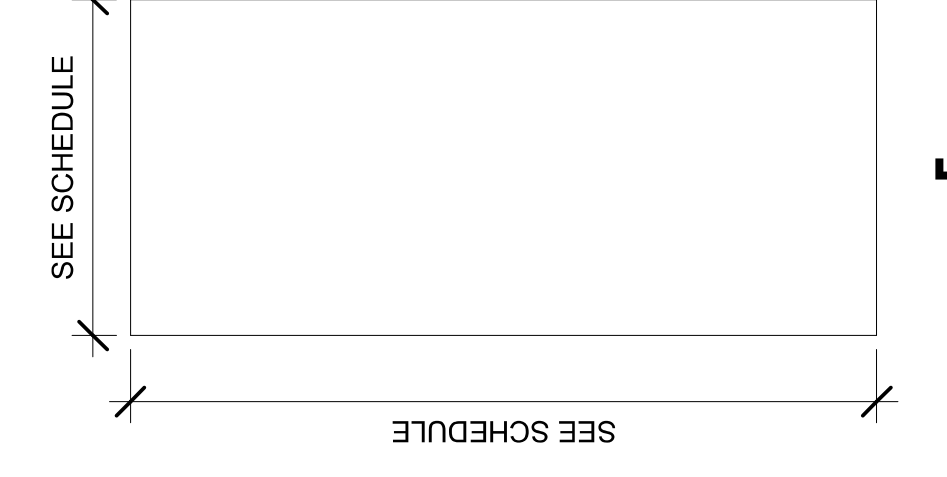

F


\* GLAZING SHALL BE SAFETY RATED

**DOOR HARDWARE SCHEDULE**

#	HDW.	FEATURES	MANUF.	MODEL	FINISH
1.	HINGE HANDSET CLOSURE KICKPLATE MAGLOCK SEALS	KNUCKLE BALL BEARING, N.R.P. DECORATIVE PULL 127634	IVES		622
2.	HINGE CLOSURE BOLTS STOPS SEALS	KNICKLE BALL BEARING, N.R.P. SPRING, MORISE, CRASHBAR MANUAL FLUSH OVERHEAD WEATHER GASKETING	IVES DUPRIN LCN IVES IVES		622 622 622 622 622
3.	HINGE HANDSET	KNICKLE BALL BEARING OFFICE, CYLINDRICAL	IVES SCHLAGE	ND	622
4.	HINGE HANDSET	KNICKLE BALL BEARING PRIVACY, CYLINDRICAL	IVES SCHLAGE	ND	622
5.	HINGE HANDSET SEALS	KNICKLE BALL BEARING STOREROOM, CYLINDRICAL FIRE GASKETING (WHEN DOOR RATED)	IVES SCHLAGE	ND	622 622
6.	HINGE HANDSET CLOSURE	KNICKLE BALL BEARING LIGHT PLATE CUSH	IVES LCN		622 622

FG\*

\* GLAZING SHALL BE SAFETY RATED

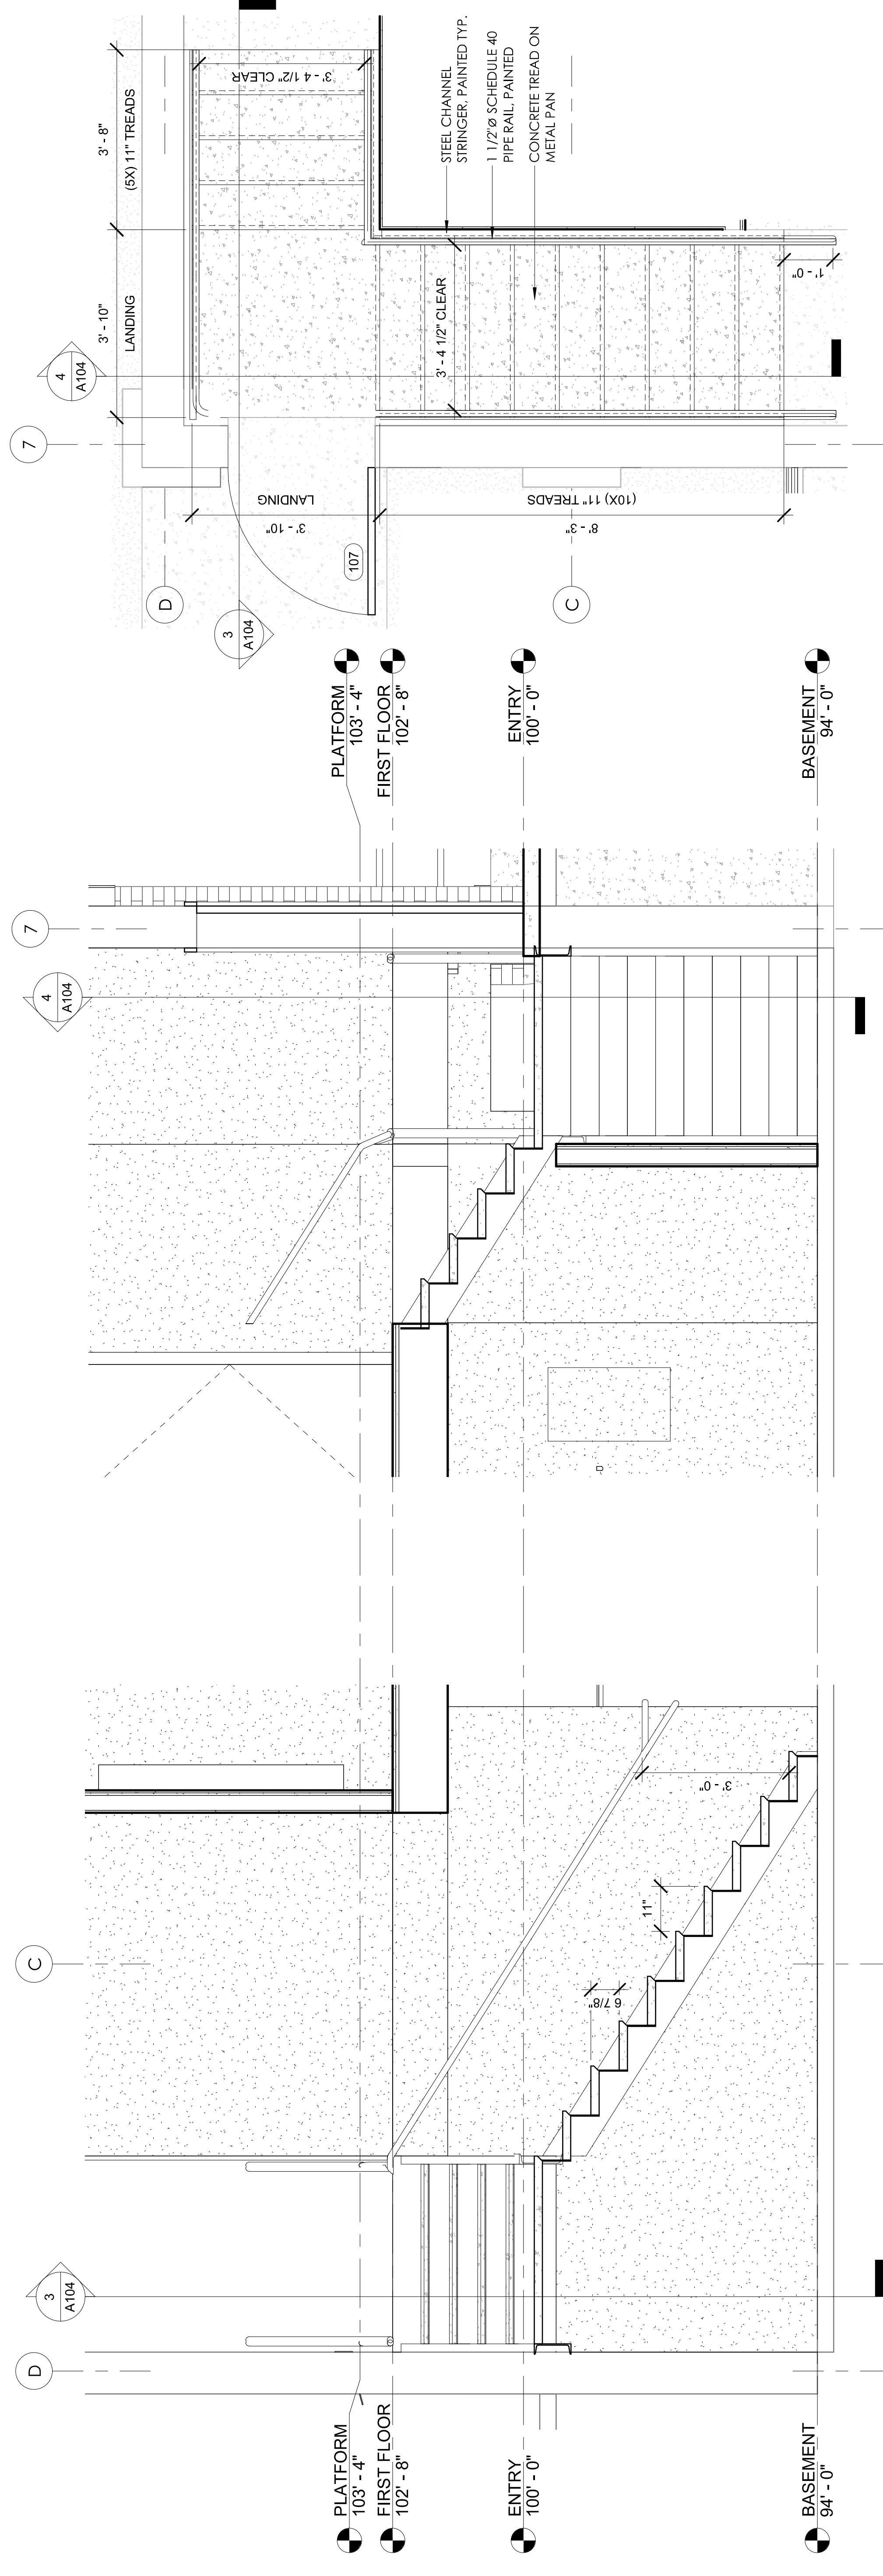

3 STAIR SECTION A  
A102 1/2" = 1'-0"

4 STAIR SECTION B  
A102 1/2" = 1'-0"

2 STAIR PLAN  
A102 1/2" = 1'-0"

**DOOR SCHEDULE & STAIR DETAILS**

421 WATSON STREET

A104

4/23/2020 5:57:40 PM

AMERICAN COMMUNITY DEVELOPERS, INC.  
20250 HARPER AVE.  
HARPER WOODS, MI 48225

Revision Schedule  
Description  
Date

