

ORDERING PRODUCTS WITH REFERENCE TO SHOP DRAWINGS:
 Before ordering the Marvin Window and Door products illustrated within these shop drawings, a copy of these drawings accompanied by an approved signature of the architect or engineer must be returned to the Architectural Department, Marvin Windows and Doors, 10000 Bechtel Blvd., Charlotte, NC 28217-5978. If the Marvin products included herein are ordered without reference to the approved shop drawings, Marvin Windows and Doors assumes no responsibility in guaranteeing product coordination with the drawings.

REVISION: 06/18/2020


CREATED: 06/18/2020

PROJ/JOB: Valade-Steen Residence / 1411 Iniquis, Indian Village MI

DIST/DEALER: O L BOLYARD LUMBER CO

DRAWN: PAUL BEKEMEYER

QUOTE#: 61VD2HN

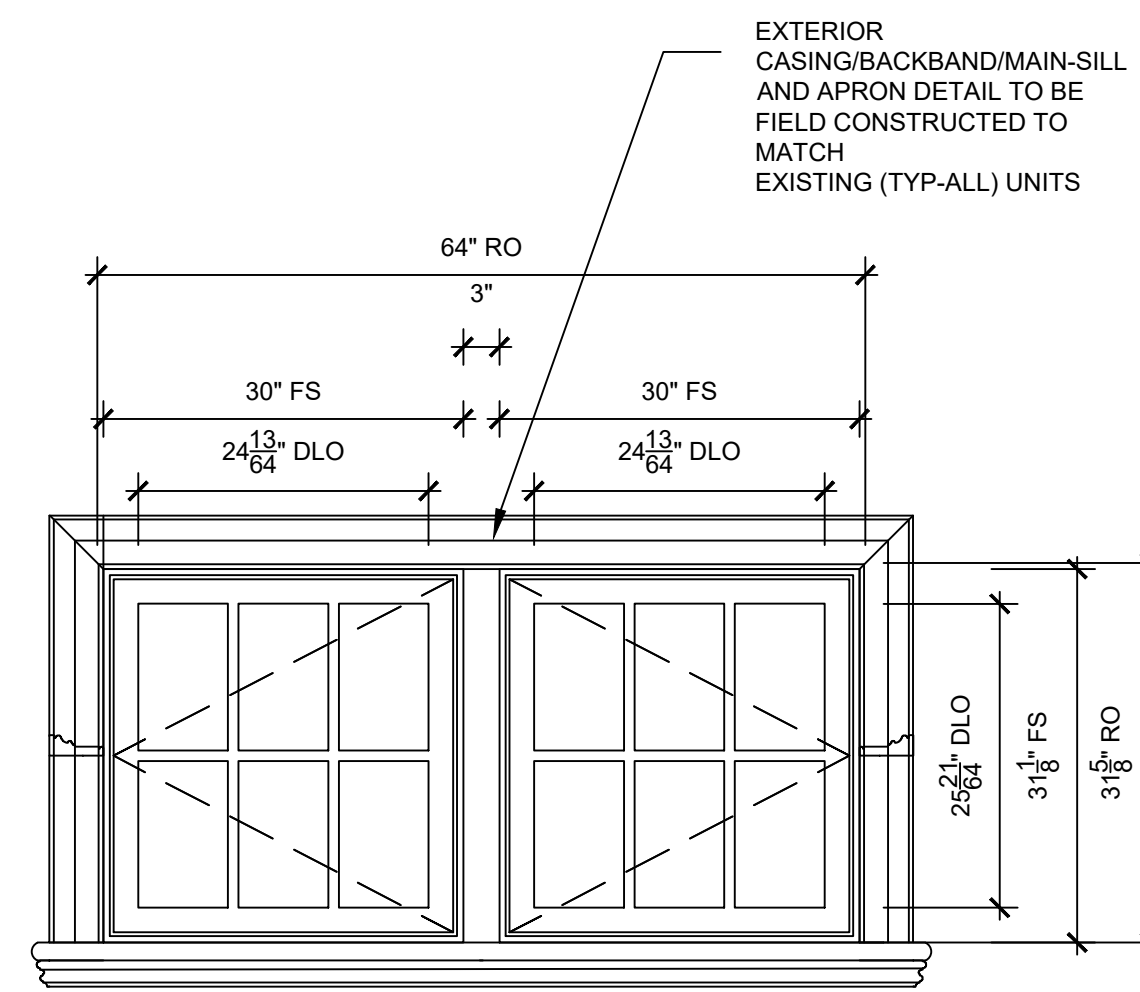


MK A
SCALE: 3/4" = 1'-0"

- ⊕ Head
- ⊕ Sill
- ⊕ Jamb
- ⊕ Divided Lite
- ⊕ Vertical Mullion

SPECIFICATIONS

Line #: 1
 Qty: 1
 Mark Unit: Mk A
 Product Line: Ultimate
 Unit Description: Marvin Assembly
 Rough Opening: 64" X 31 5/8"
 Frame Size: 63" X 31 1/8"
 Exterior Finish: Wineberry
 Species: Pine
 Interior Finish: Primed
 Unit Type: [A1] Casement, Left Hand, [A2] Casement, Right Hand
 Call Number: CN3032
 Glass Information: IG - 3/4", Low E2 w/Argon, Stainless
 Divider Type: 7/8" Rectangular SDL W/ Spacer - Stainless
 Hardware Type: Folding Handle, No Sash Travel Limiter
 Screen Type: Aluminum Screen
 Hardware Color: Satin Taupe
 Screen Surround Color: Satin Taupe
 Screen Mesh Type: Charcoal Fiberglass Mesh
 Jamb Depth: Standard Jamb, 6 9/16"
 Exterior Casing: Casing Type : None

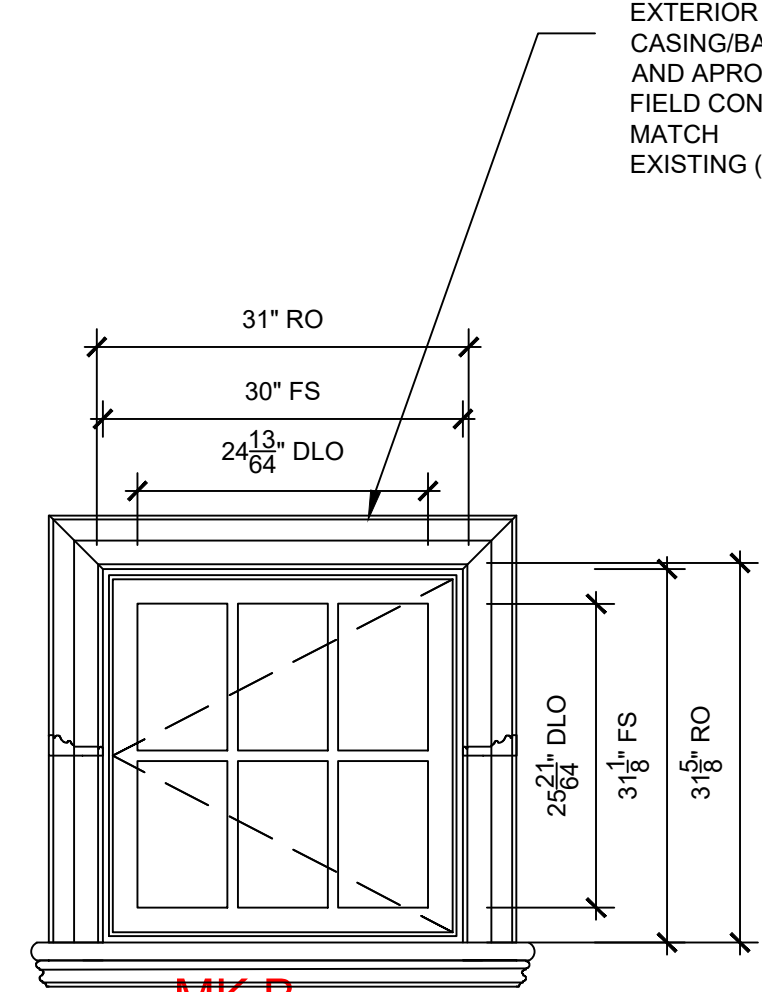


MK B
SCALE: 3/4" = 1'-0"

- ⊕ Head
- ⊕ Sill
- ⊕ Jamb
- ⊕ Divided Lite

SPECIFICATIONS

Line #: 2
 Qty: 1
 Mark Unit: Mk B
 Product Line: Ultimate
 Unit Description: Casement
 Rough Opening: 31" X 31 5/8"
 Frame Size: 30" X 31 1/8"
 Exterior Finish: Wineberry
 Species: Pine
 Interior Finish: Primed
 Unit Type: Casement, Left Hand
 Call Number: CN3032
 Glass Information: IG - 3/4", Low E2 w/Argon, Stainless
 Divider Type: 7/8" Rectangular SDL W/ Spacer - Stainless
 Hardware Type: Folding Handle, No Sash Travel Limiter
 Screen Type: Aluminum Screen
 Hardware Color: Satin Taupe
 Screen Surround Color: Satin Taupe
 Screen Mesh Type: Charcoal Fiberglass Mesh
 Jamb Depth: Standard Jamb, 6 9/16"
 Exterior Casing: Casing Type : None

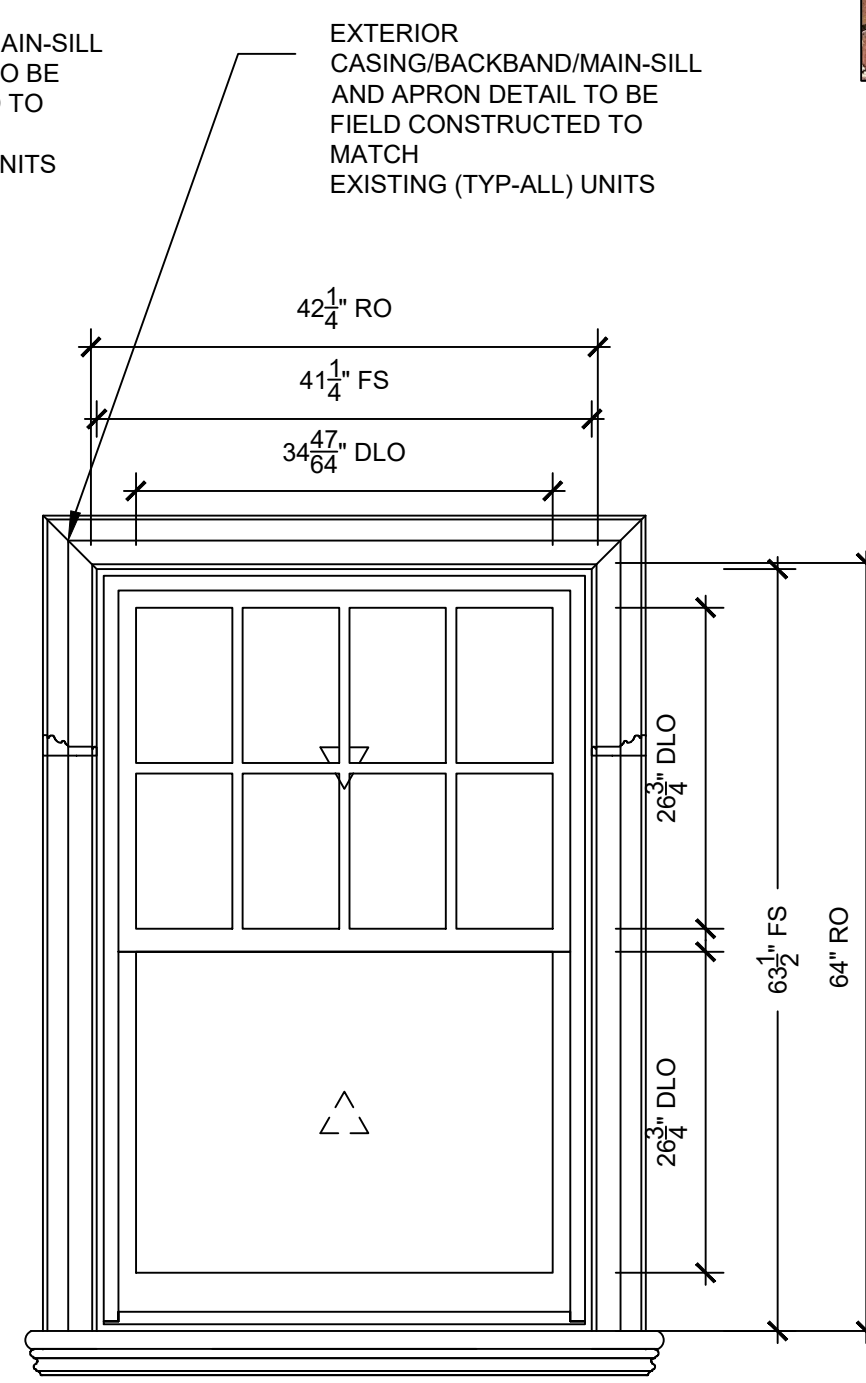


MK C, D
SCALE: 3/4" = 1'-0"

- ⊕ Head
- ⊕ Sill
- ⊕ Checkrail
- ⊕ Jamb
- ⊕ Divided Lite

SPECIFICATIONS

Line #: 3
 Qty: 2
 Mark Unit: Mk C, D
 Product Line: Ultimate
 Unit Description: Double Hung G2
 Rough Opening: 42 1/4" X 64"
 Frame Size: 41 1/4" X 63 1/2"
 Exterior Finish: Wineberry
 Species: Pine
 Interior Finish: Primed
 Unit Type: Double Hung G2
 Call Number: CN3628
 Glass Information: IG, Low E2 w/Argon, Stainless
 Divider Type: 7/8" Rectangular SDL W/ Spacer - Stainless, None
 Hardware Type: Sash Lock, Lift Type : None, No Finger Pull, Top Sash Limiter : None, Bottom Sash Limiter : None
 Screen Type: Aluminum Screen
 Hardware Color: Satin Taupe
 Screen Surround Color: Wineberry
 Screen Mesh Type: Charcoal Fiberglass Mesh
 Jamb Depth: Standard Jamb, 6 9/16"
 Exterior Casing: Casing Type : None


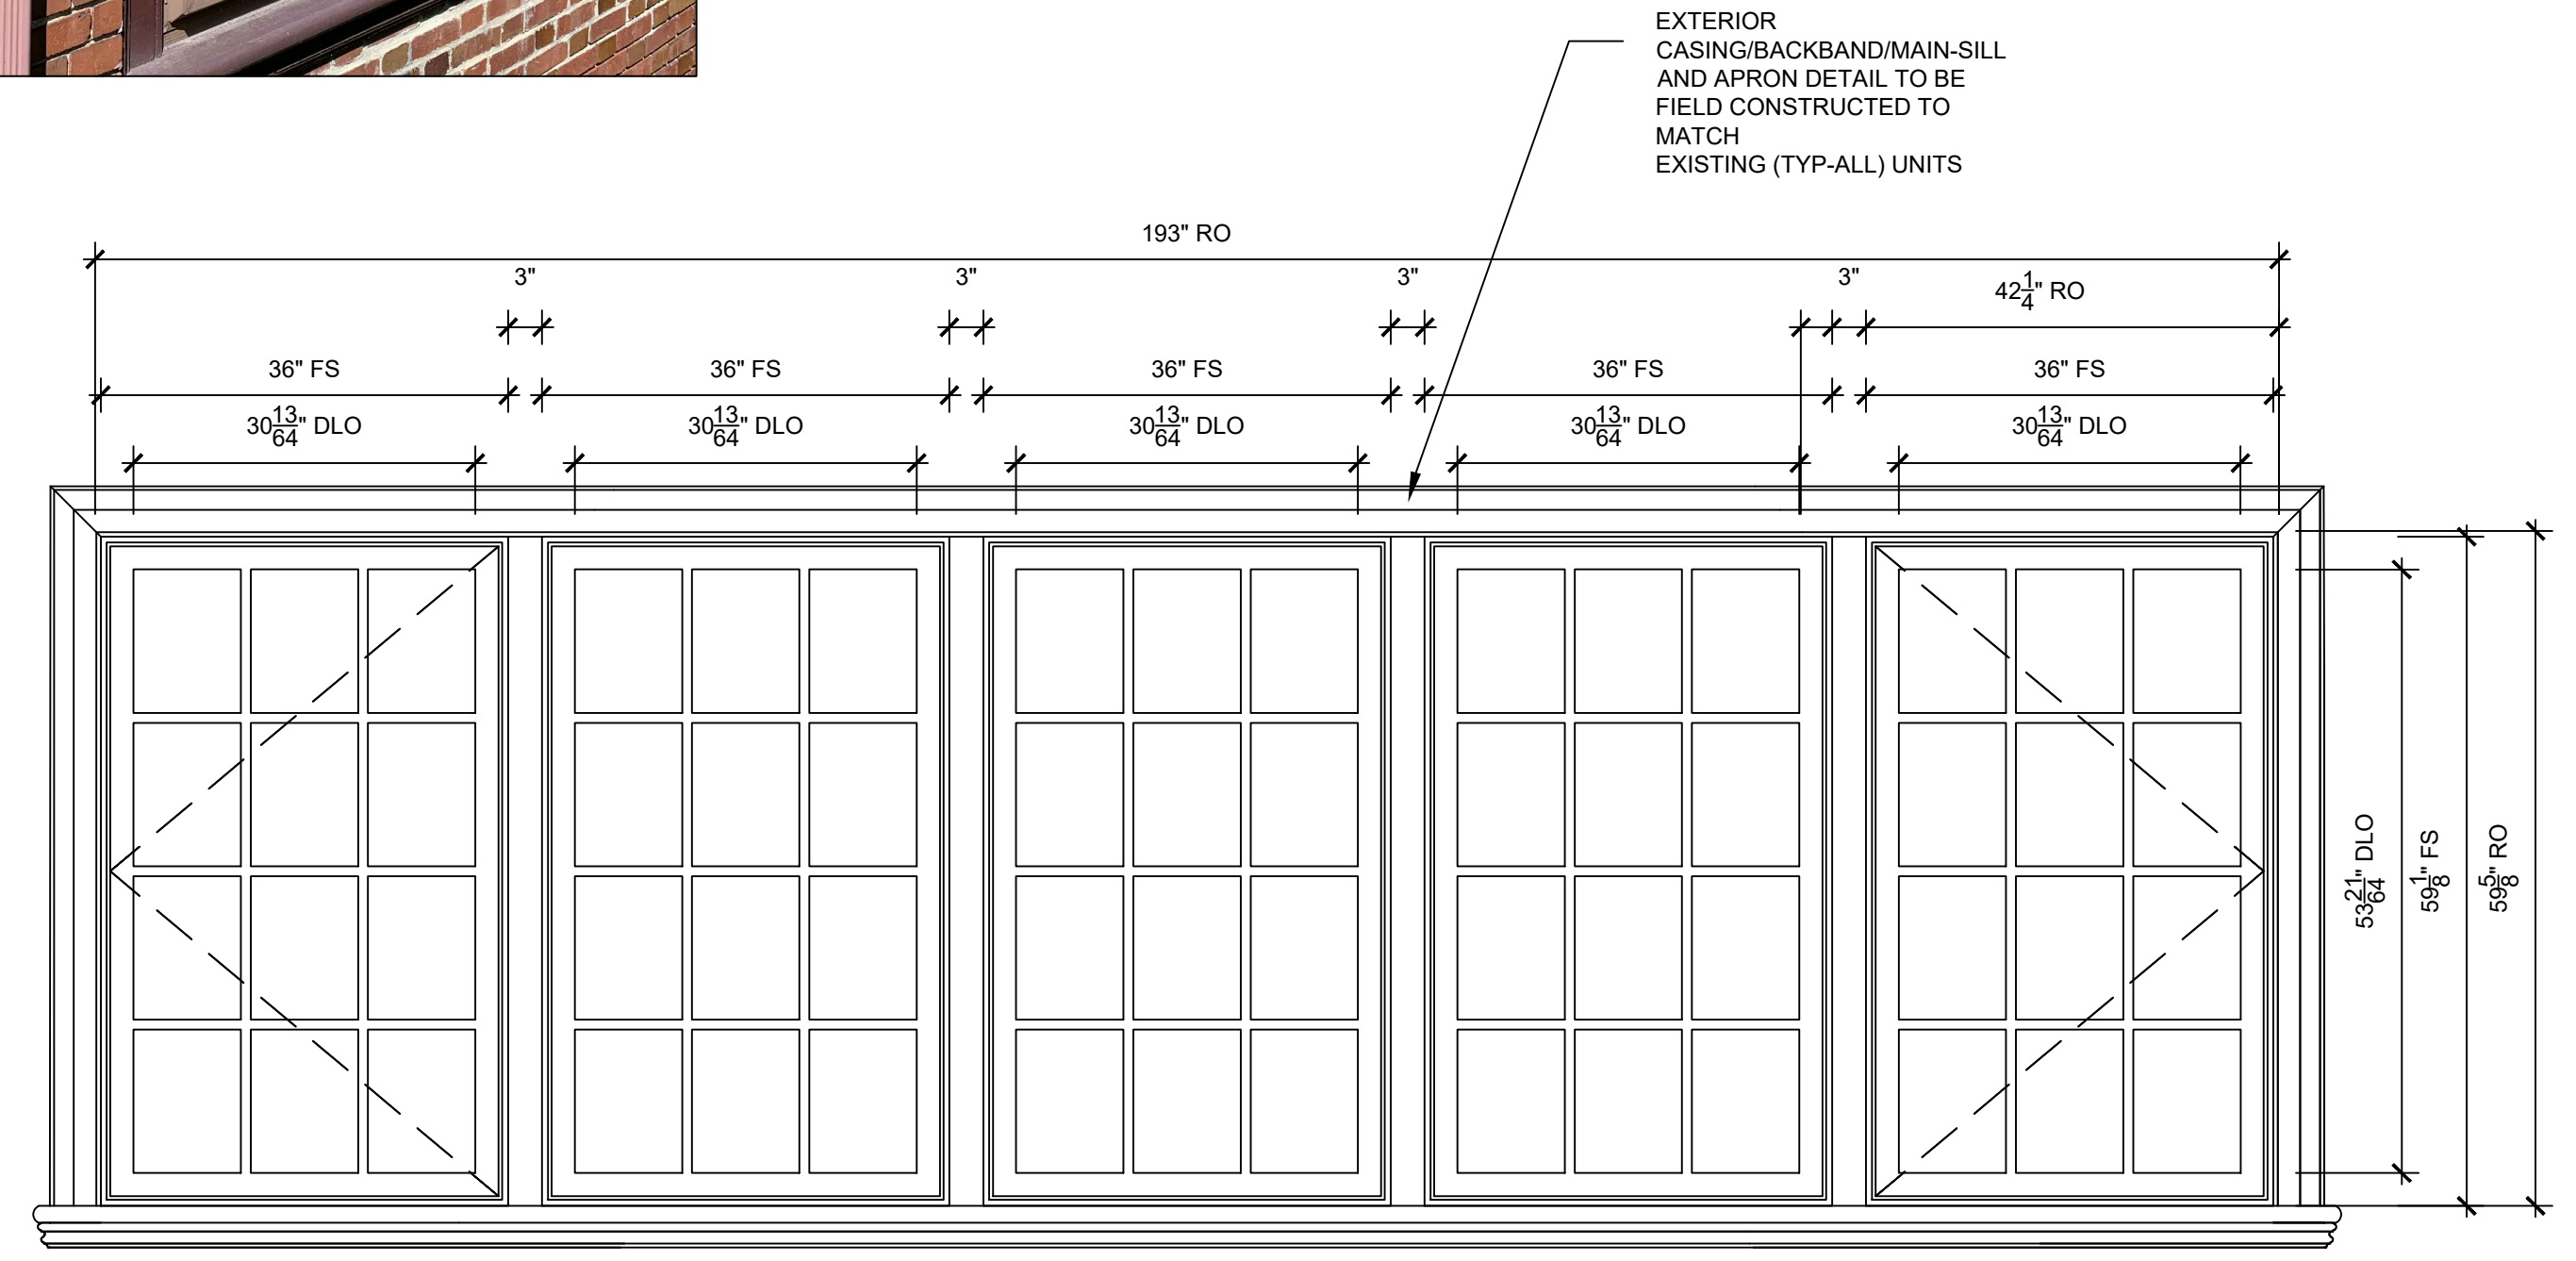


MK E
SCALE: 3/4" = 1'-0"

- ⊕ Head
- ⊕ Head
- ⊕ Jamb
- ⊕ Vertical Mullion
- ⊕ Vertical Mullion
- ⊕ Sill
- ⊕ Sill
- ⊕ Divided Lite


SPECIFICATIONS

Line #: 4
 Qty: 1
 Mark Unit: Mk E
 Product Line: Ultimate
 Unit Description: Marvin Assembly
 Rough Opening: 193" X 59 5/8"
 Frame Size: 192" X 59 1/8"
 Exterior Finish: Wineberry
 Species: Pine
 Interior Finish: Primed
 Unit Type: [A1] Casement, Left Hand, [A2/A3/A4] Casement, Stationary, [A5] Casement, Right Hand
 Call Number: CN3660
 Glass Information: IG - 3/4", Low E2 w/Argon, Stainless
 Divider Type: 7/8" Rectangular SDL W/ Spacer - Stainless
 Hardware Type: [A1/A5] Folding Handle, No Sash Travel Limiter, [A2/A3/A4] None
 Screen Type: [A1/A5] Aluminum Screen, [A2/A3/A4] None
 Hardware Color: [A1/A5] Satin Taupe, [A2/A3/A4] None
 Screen Surround Color: [A1/A5] Satin Taupe, [A2/A3/A4] None
 Screen Mesh Type: [A1/A5] Charcoal Fiberglass Mesh, [A2/A3/A4] None
 Jamb Depth: Standard Jamb, 6 9/16"
 Exterior Casing: Casing Type : None

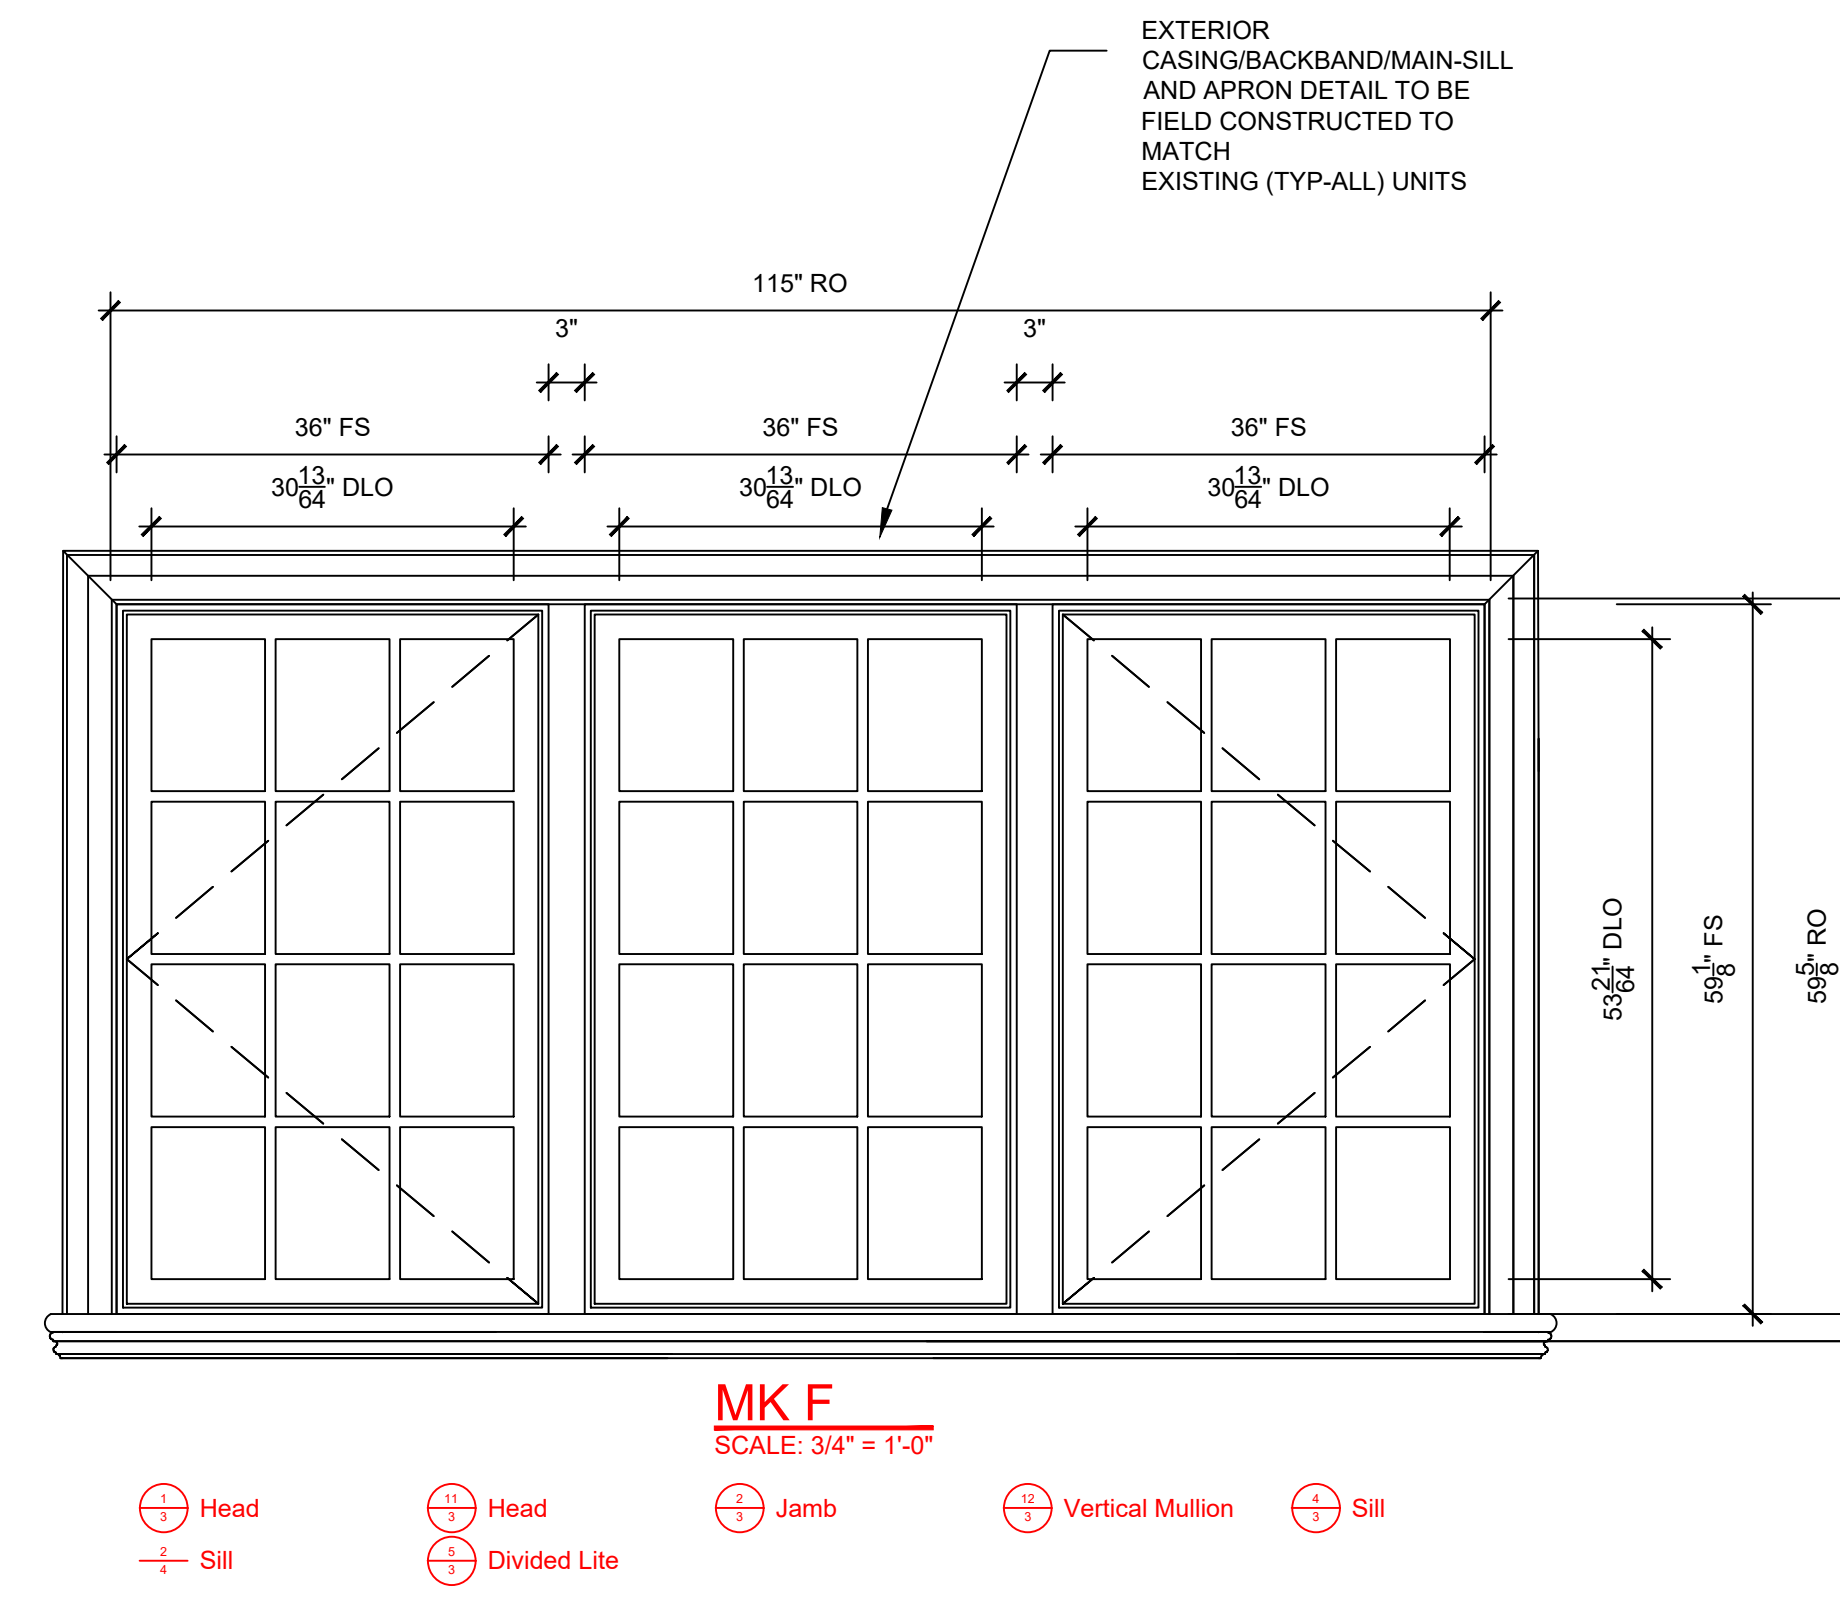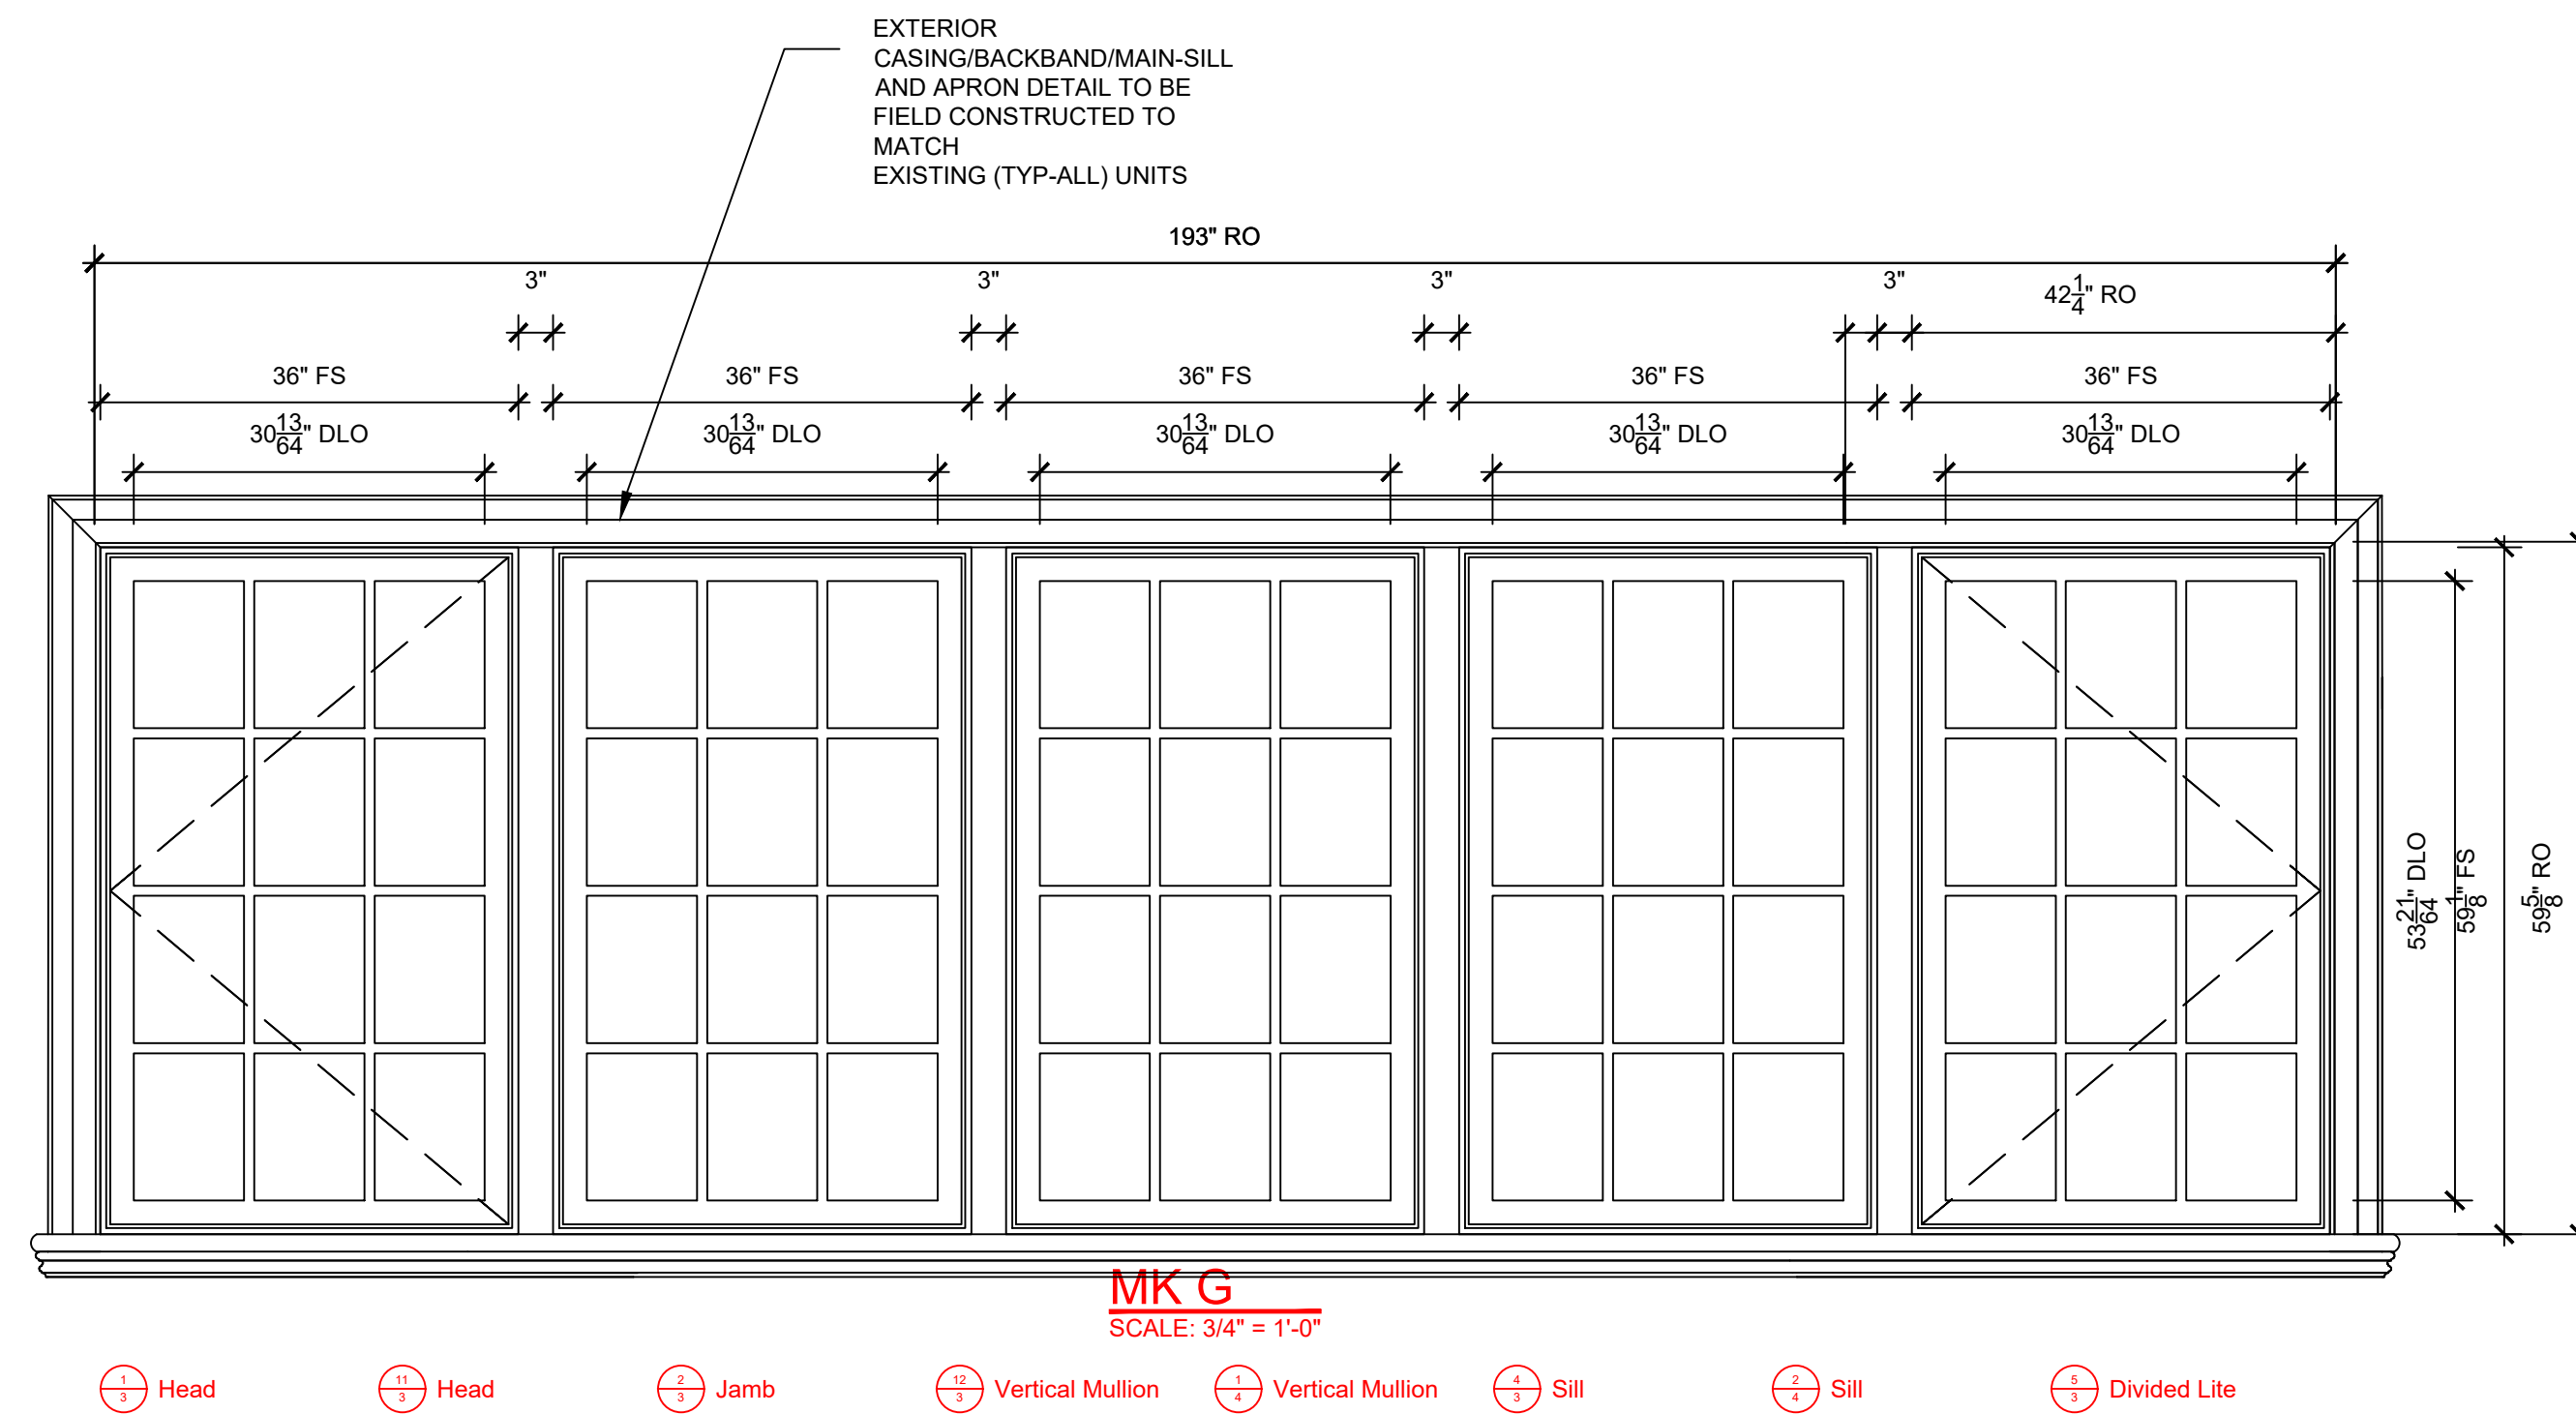

SPECIFICATIONS

Line #: 5
Qty: 1
Mark Unit: Mk G
Product Line: Ultimate
Unit Description: Marvin Assembly
Rough Opening: 193" X 59 5/8"
Frame Size: 192" X 59 1/8"
Exterior Finish: Wineberry
Species: Pine
Interior Finish: Primed
Unit Type: [A1] Casement, Left Hand, [A2/A3/A4] Casement, Stationary, [A5] Casement, Right Hand
Call Number: CN3660
Glass Information: IG - 3/4", Low E2 w/Argon, Stainless
Divider Type: 7/8" Rectangular SDL W/ Spacer - Stainless
Hardware Type: [A1/A5] Folding Handle, No Sash Travel Limiter, [A2/A3/A4] None
Screen Type: [A1/A5] Aluminum Screen, [A2/A3/A4] None
Hardware Color: [A1/A5] Satin Taupe, [A2/A3/A4] None
Screen Surround Color: [A1/A5] Satin Taupe, [A2/A3/A4] None
Screen Mesh Type: [A1/A5] Charcoal Fiberglass Mesh, [A2/A3/A4] None
Jamb Depth: Standard Jamb, 6 9/16"
Exterior Casing: Casing Type : None

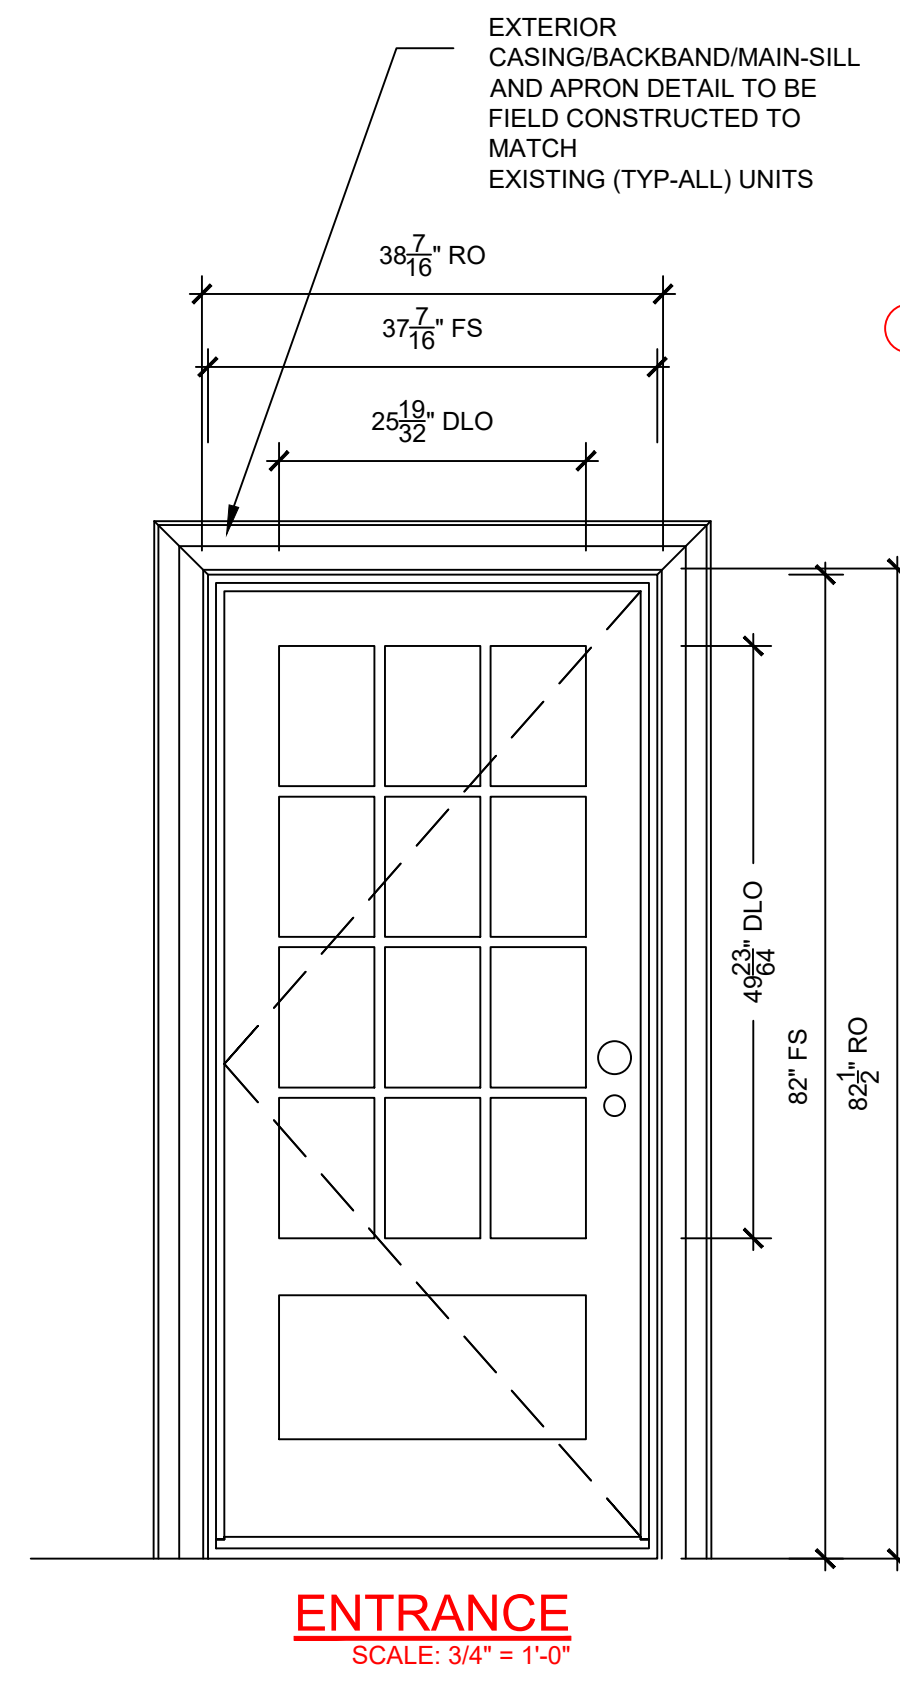

SPECIFICATIONS

Line #: 6
Qty: 1
Mark Unit: Mk F
Product Line: Ultimate
Unit Description: Marvin Assembly
Rough Opening: 115" X 59 5/8"
Frame Size: 114" X 59 1/8"
Exterior Finish: Wineberry
Species: Pine
Interior Finish: Primed
Unit Type: [A1] Casement, Left Hand, [A2] Casement, Stationary, [A3] Casement, Right Hand
Call Number: CN3660
Glass Information: IG - 3/4", Low E2 w/Argon, Stainless
Divider Type: 7/8" Rectangular SDL W/ Spacer - Stainless
Hardware Type: [A1/A3] Folding Handle, No Sash Travel Limiter, [A2] None
Screen Type: [A1/A3] Aluminum Screen, [A2] None
Hardware Color: [A1/A3] Satin Taupe, [A2] None
Screen Surround Color: [A1/A3] Satin Taupe, [A2] None
Screen Mesh Type: [A1/A3] Charcoal Fiberglass Mesh, [A2] None
Jamb Depth: Standard Jamb, 6 9/16"
Exterior Casing: Casing Type : None

SPECIFICATIONS


Line #: 7
Qty: 1
Mark Unit: Entrance
Product Line: Ultimate
Unit Description: Inswing French Door
Rough Opening: 38 7/16" X 82 1/2"
Frame Size: 37 7/16" X 82"
Exterior Finish: Wineberry
Species: Pine
Interior Finish: Primed
Unit Type: Inswing French Door, X, Left Hand
Call Number: CN3068
Glass Information: Tempered Low E2 w/Argon, Stainless
Divider Type: 7/8" Rectangular SDL W/ Spacer - Stainless
Hardware Type: Multi-Point Lock, Adjustable Hinges
Screen Type: No Screen
Hardware Color: Dark Bronze
Screen Surround Color: None
Screen Mesh Type: None
Jamb Depth: 6 9/16"
Exterior Casing: Casing Type : None

ORDERING PRODUCTS WITH REFERENCE TO SHOP DRAWINGS:
Before ordering the Marvin Window and Door products illustrated within these shop drawings, a copy of these drawings accompanied by an approved signature of the purchaser must be returned to the Architectural Department, Marvin Windows and Doors, P.O. Box 100, Beaverton, OR 97003-0100. If the Marvin products included herein are ordered without reference to the approved shop drawings, Marvin Windows and Doors assumes no responsibility in guaranteeing product coordination with the drawings.


ORDERING PRODUCTS WITH REFERENCE TO SHOP DRAWINGS:
 Before ordering the Marvin Window and Door products illustrated within these shop drawings, a copy of these drawings accompanied by an approved signature of the purchaser must be returned to the Architectural Department, Marvin Windows and Doors, P.O. Box 100, Piquette, MI 49763. If the Marvin products included herein are ordered without reference to the approved shop drawings, Marvin Windows and Doors assumes no responsibility in guaranteeing product coordination with the drawings.

CREATED: 06/18/2020 REVISION:


PROJ/JOB: Valade-Steen Residence / 1411 Iniquis, Indian Village MI
 DIST/DEALER: O L BOLYARD LUMBER CO
 DRAWN: PAUL BEKEMEYER
 QUOTE#: 61VD2HN PK VERSION: 0003.02.01

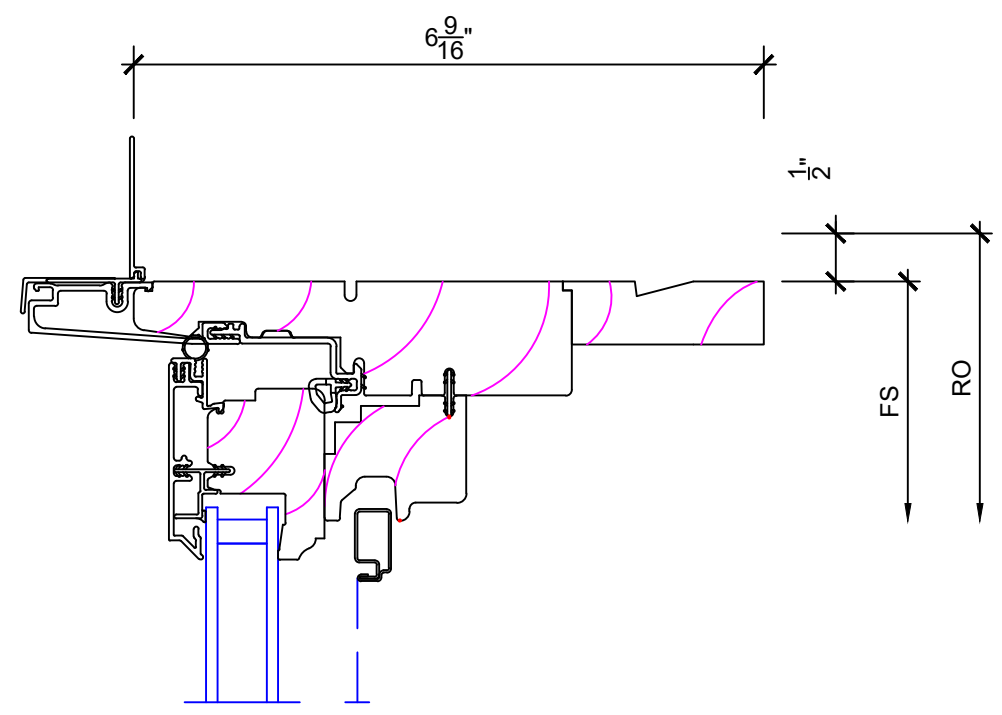


1 Head
 SCALE: 6" = 1'-0"

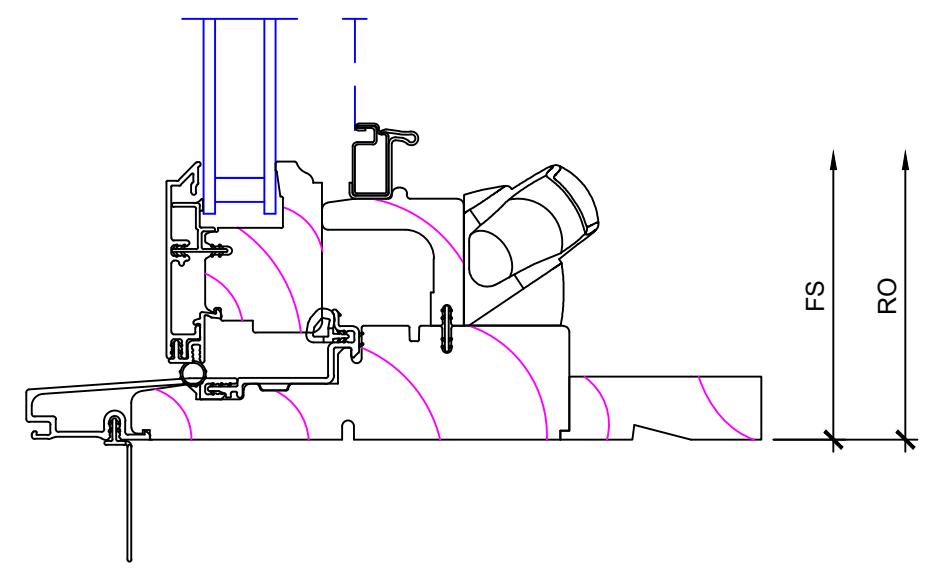


4 Sill
 SCALE: 6" = 1'-0"

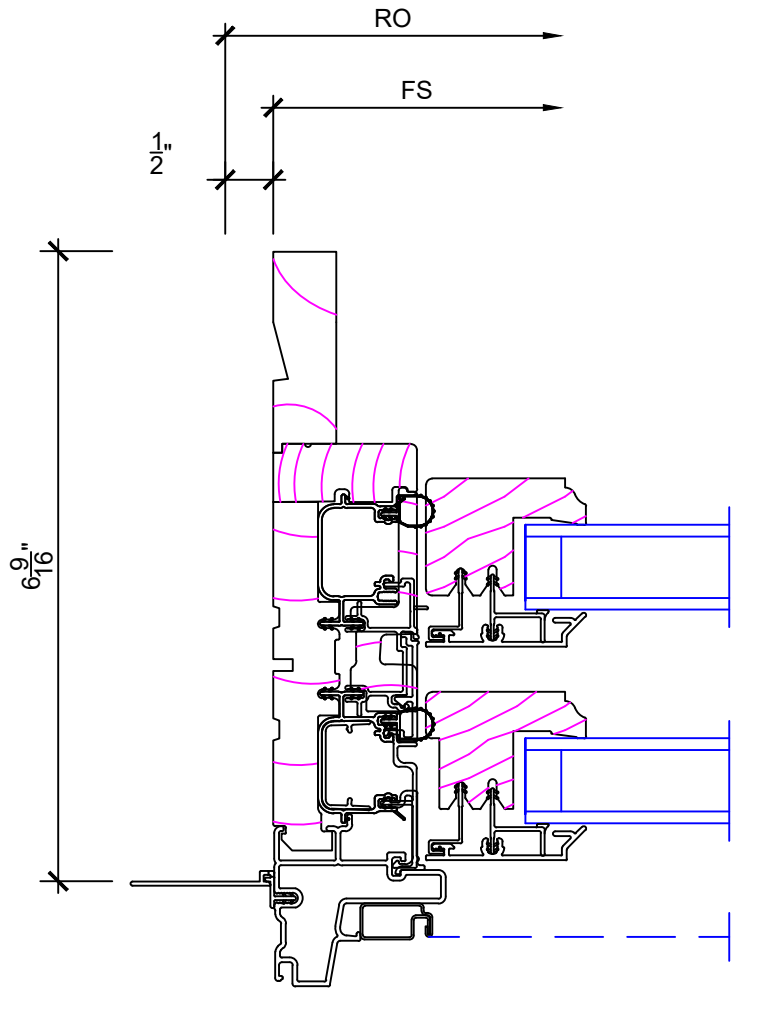


7 Jamb
 SCALE: 6" = 1'-0"

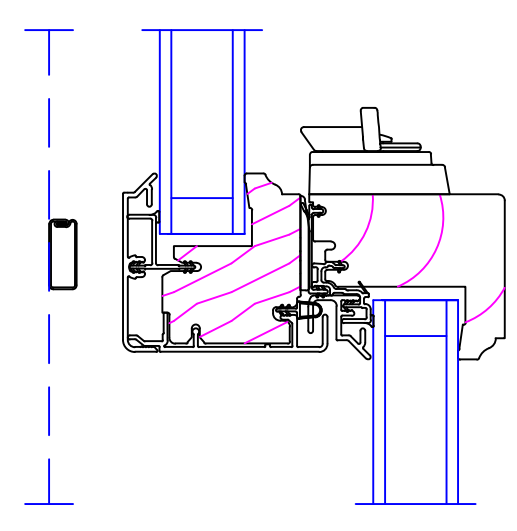


10 Checkrail
 SCALE: 6" = 1'-0"

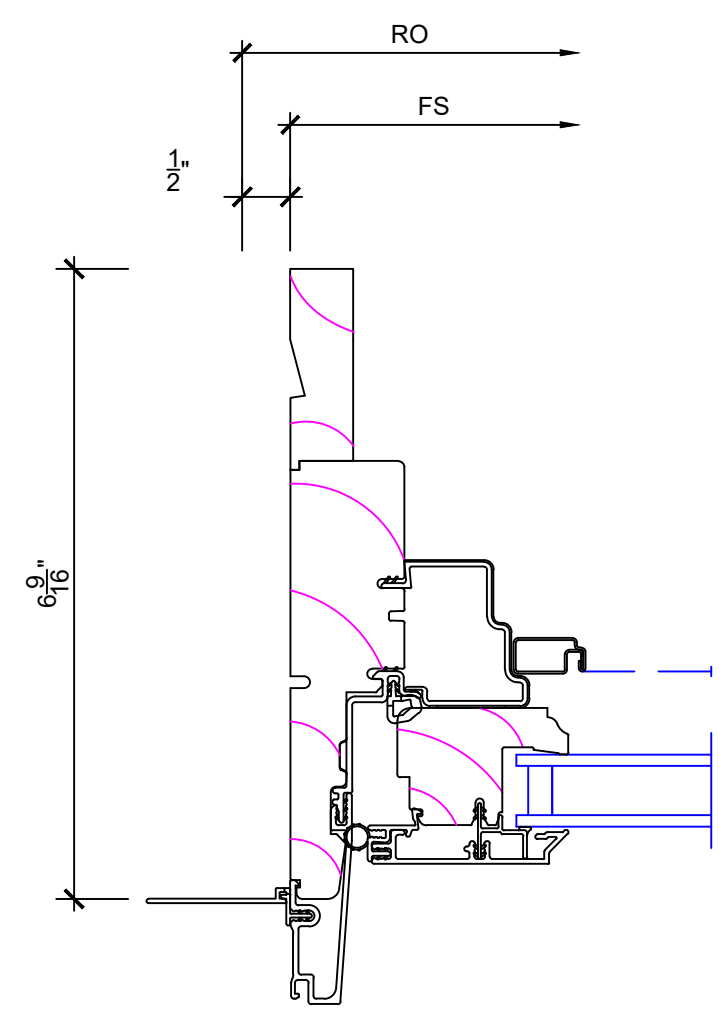


2 Jamb
 SCALE: 6" = 1'-0"

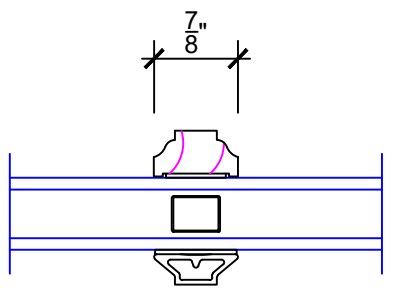


5 Divided Lite
 SCALE: 6" = 1'-0"

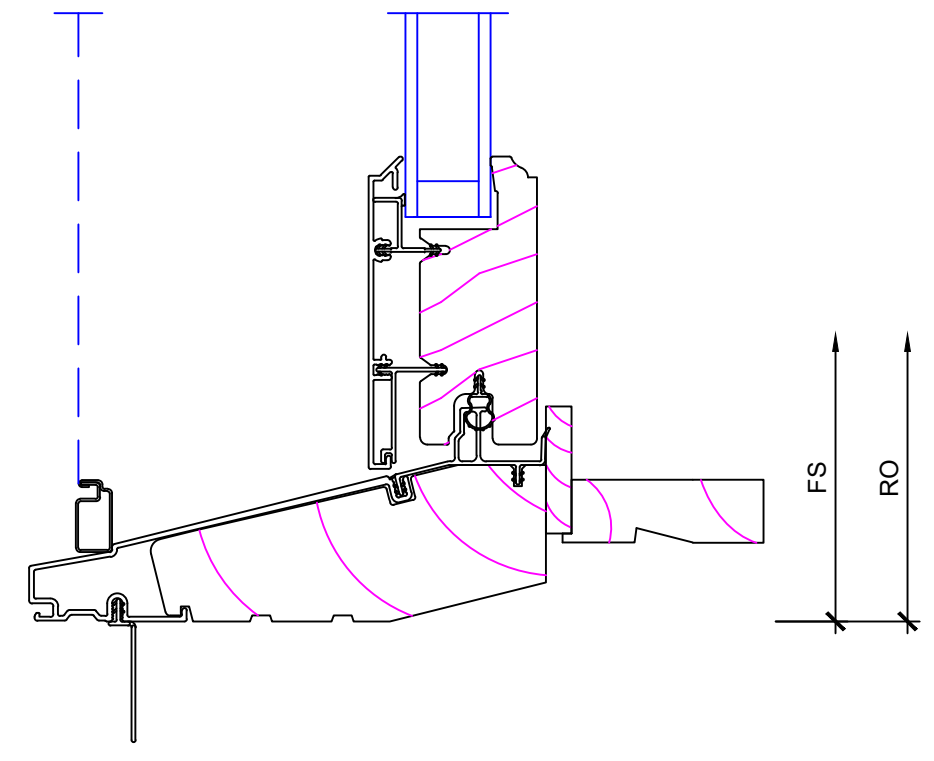


8 Sill
 SCALE: 6" = 1'-0"

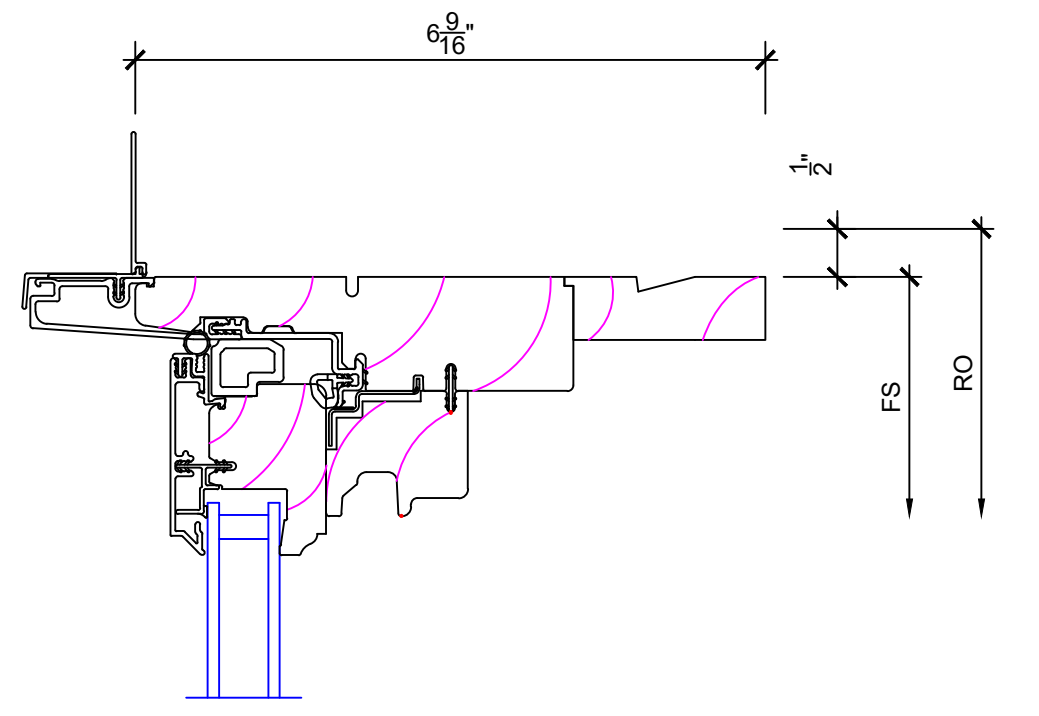


11 Head
 SCALE: 6" = 1'-0"

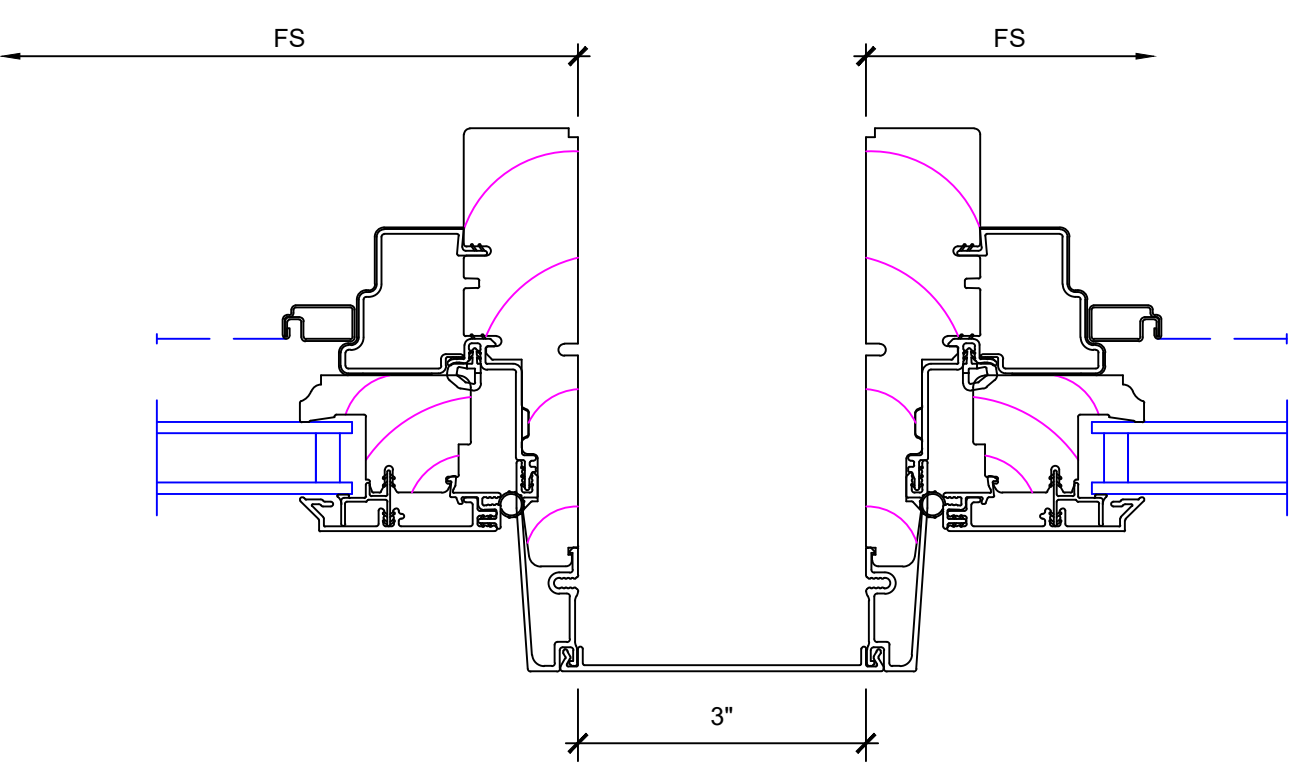


3 Vertical Mullion
 SCALE: 6" = 1'-0"

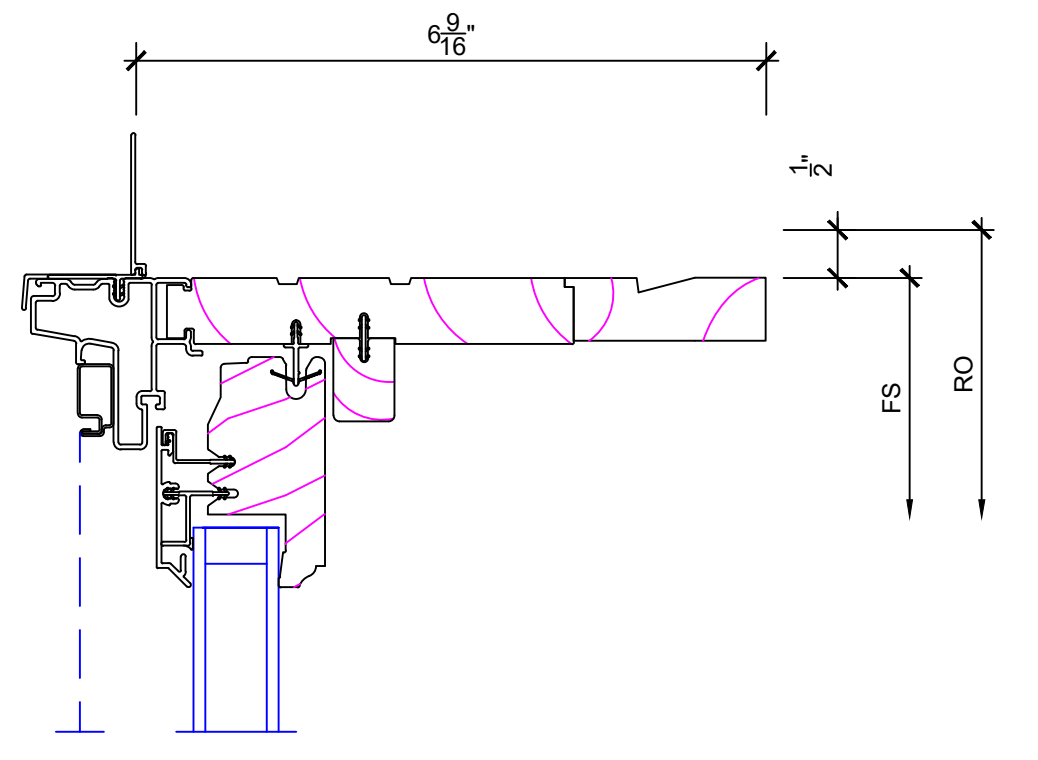


6 Head
 SCALE: 6" = 1'-0"

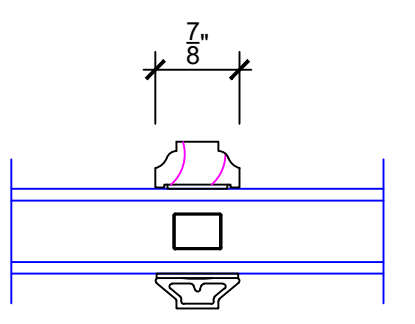


9 Divided Lite
 SCALE: 6" = 1'-0"

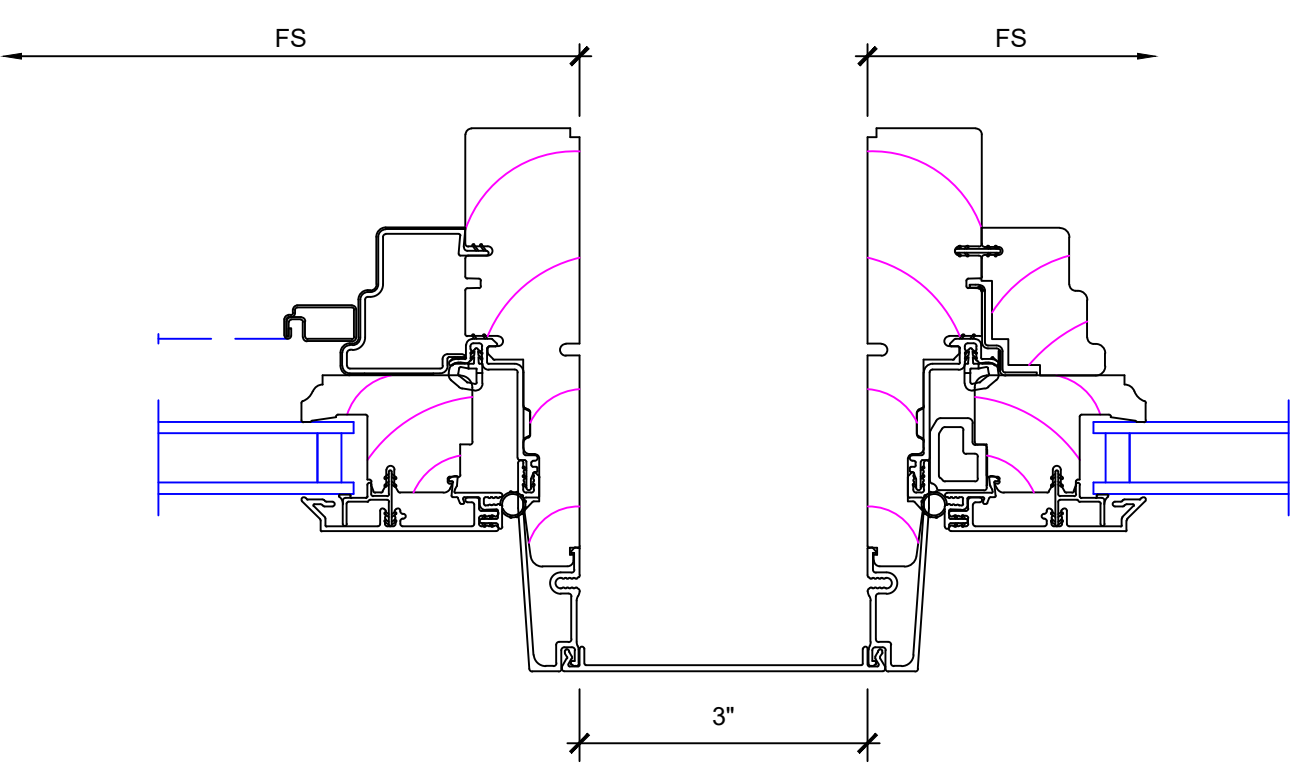


12 Vertical Mullion
 SCALE: 6" = 1'-0"

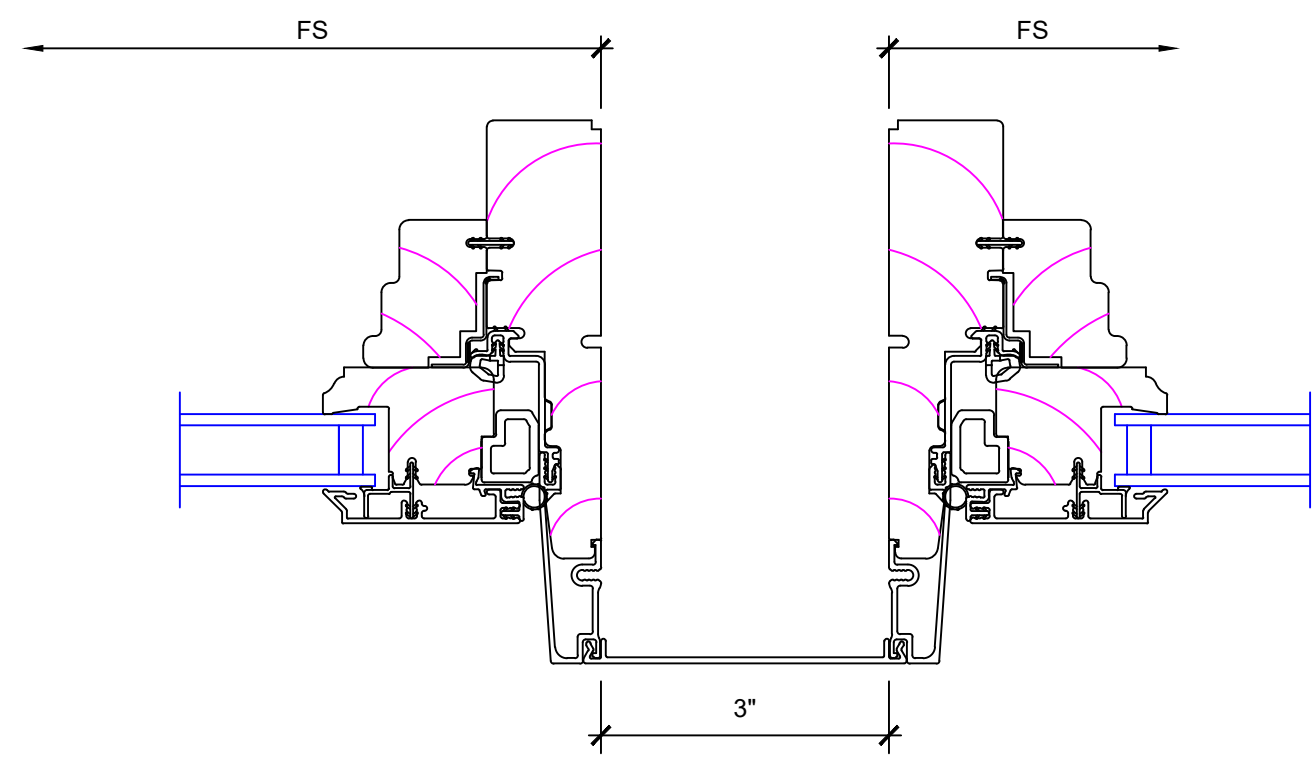

1
4 Vertical Mullion SCALE: 6" = 1'-0"

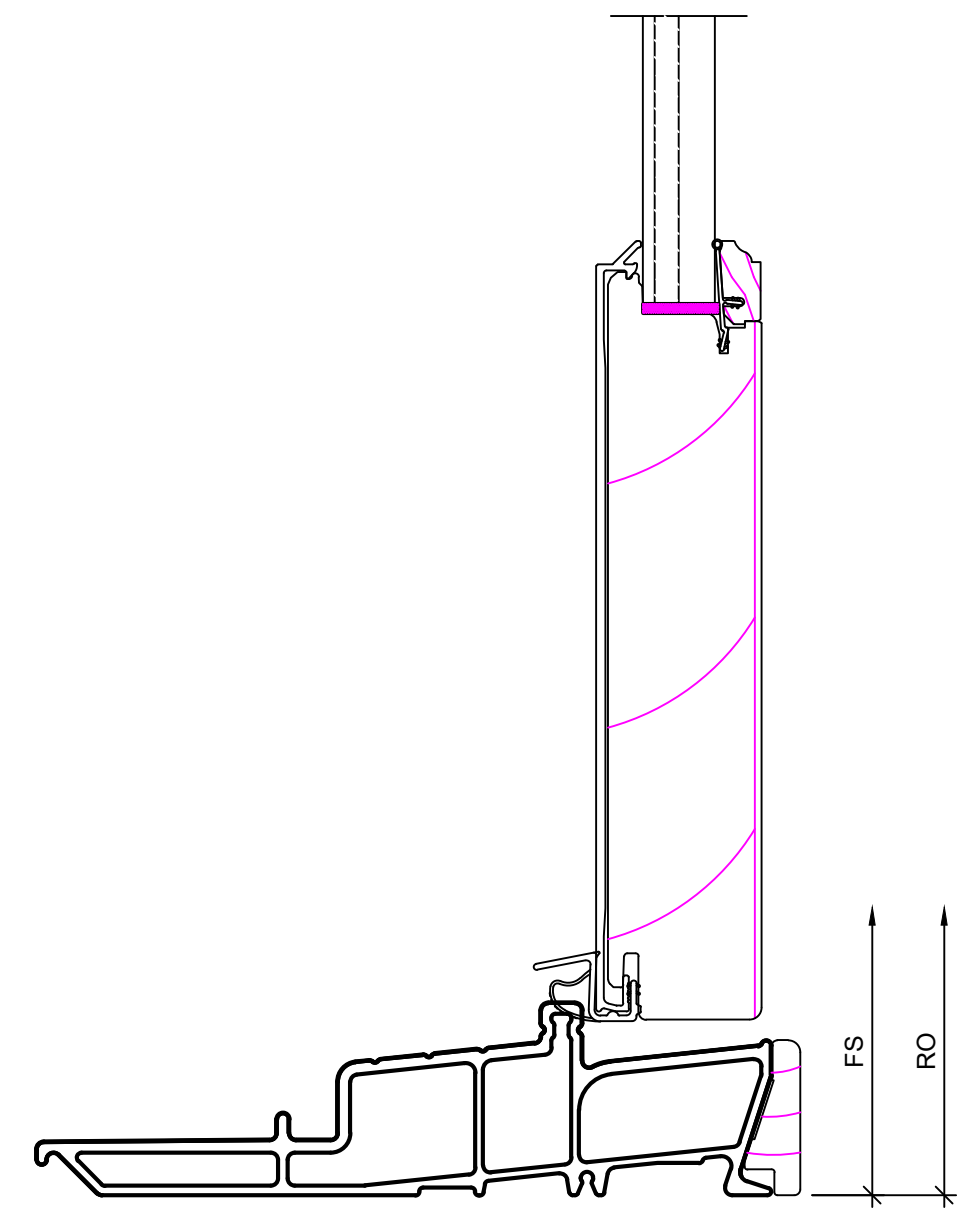


4
4 SILL SCALE: 6" = 1'-0"

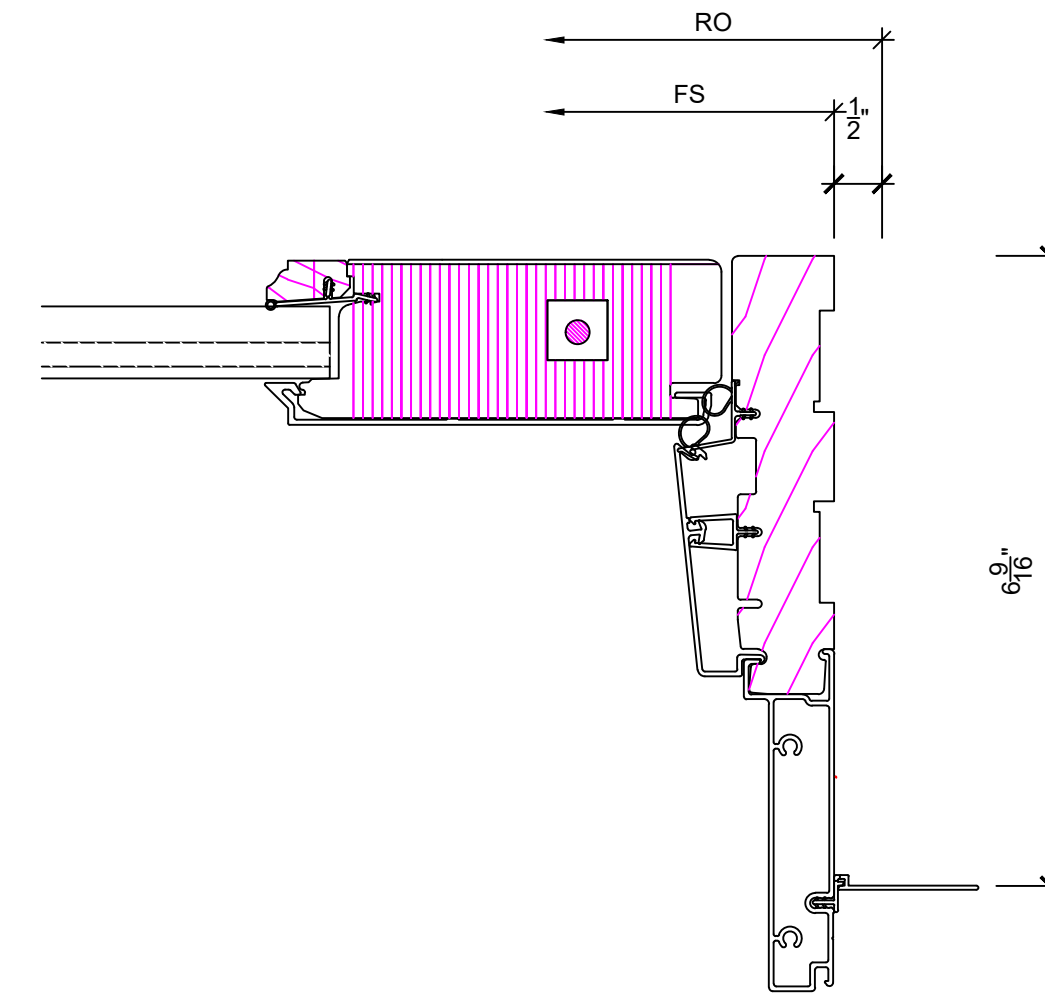


7
4 JAMB - FLAT PANEL SCALE: 6" = 1'-0"


10
4 NOT USED SCALE: 6" = 1'-0"

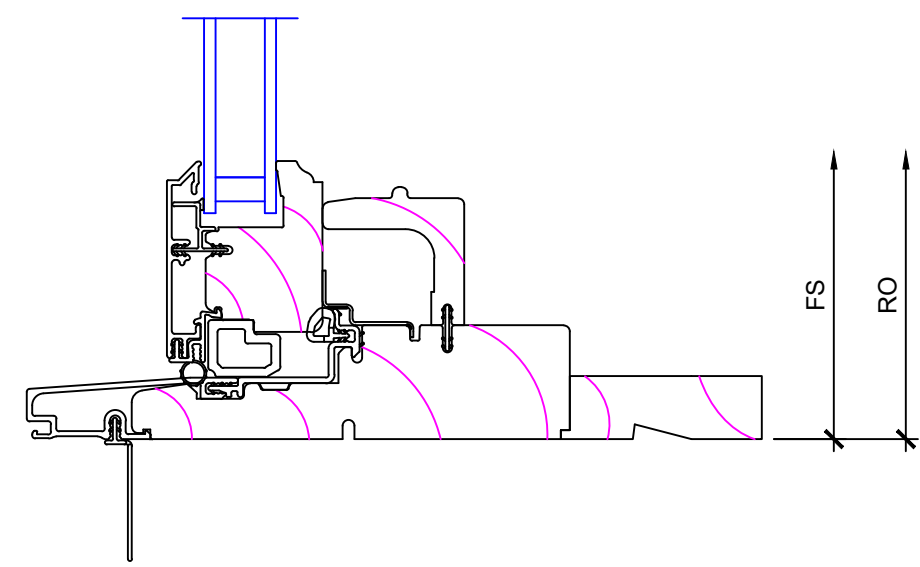

2
4 Sill SCALE: 6" = 1'-0"

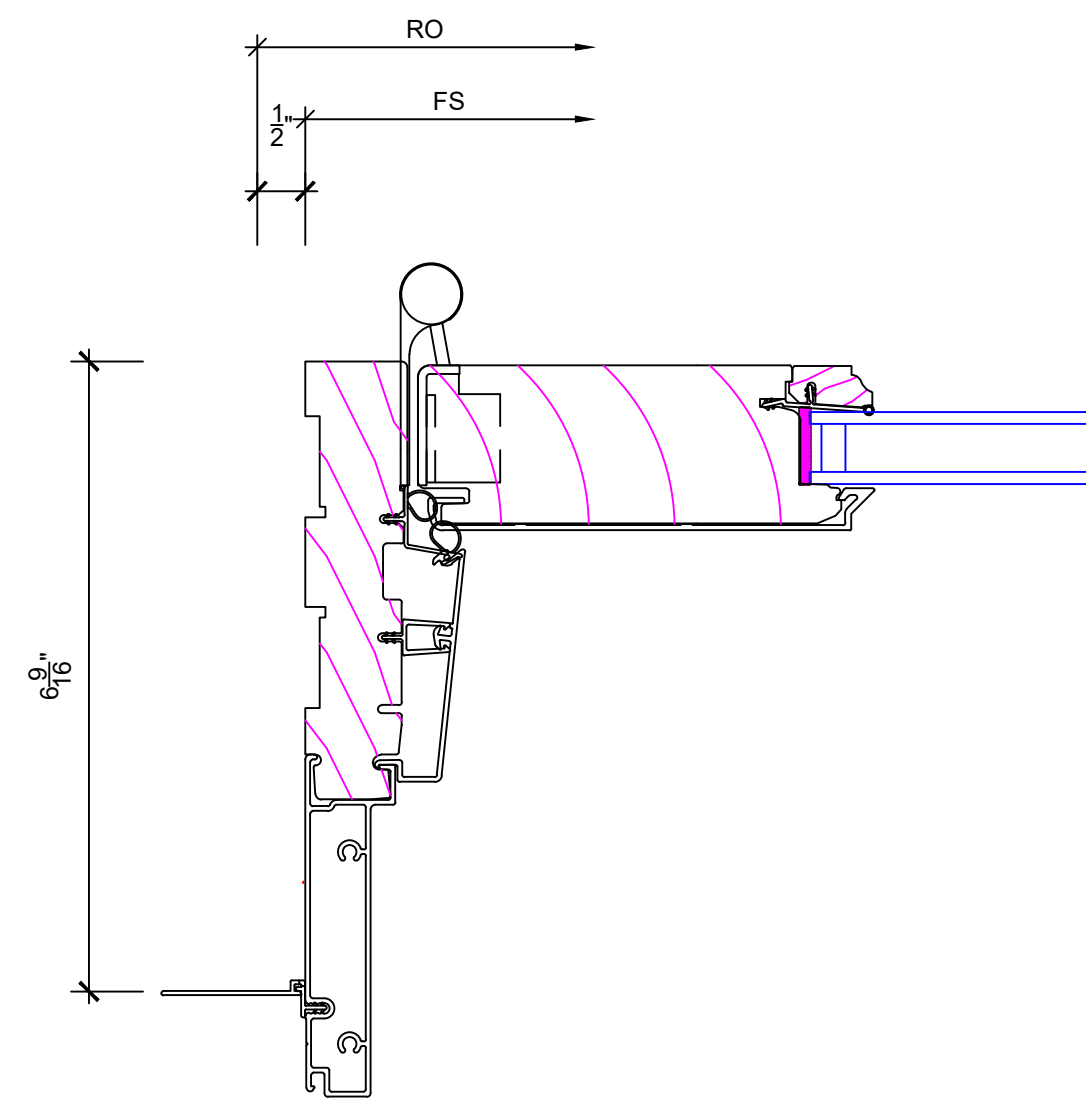


5
4 JAMB SCALE: 6" = 1'-0"

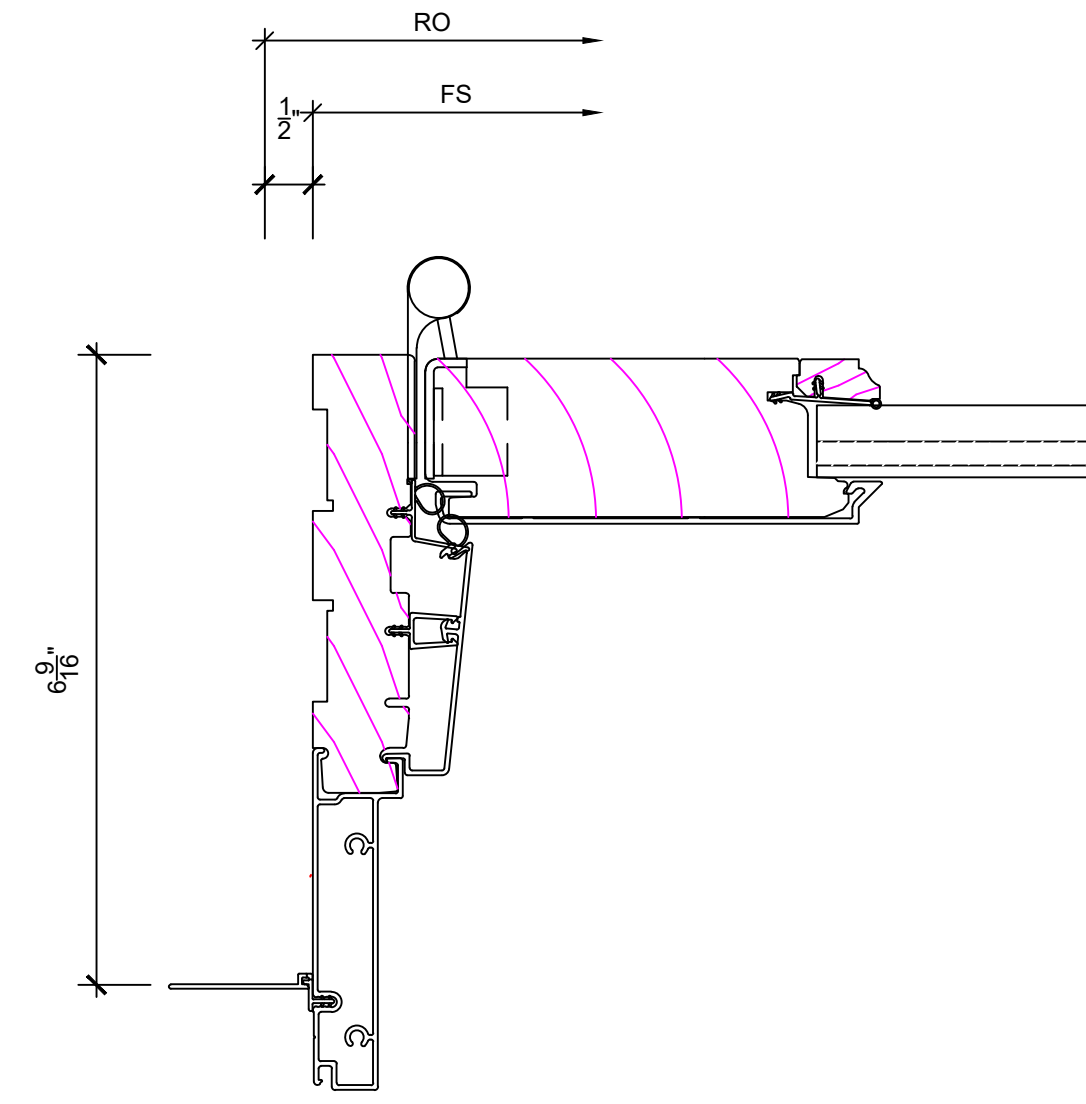


8
4 JAMB - FLAT PANEL SCALE: 6" = 1'-0"


11
4 NOT USED SCALE: 6" = 1'-0"

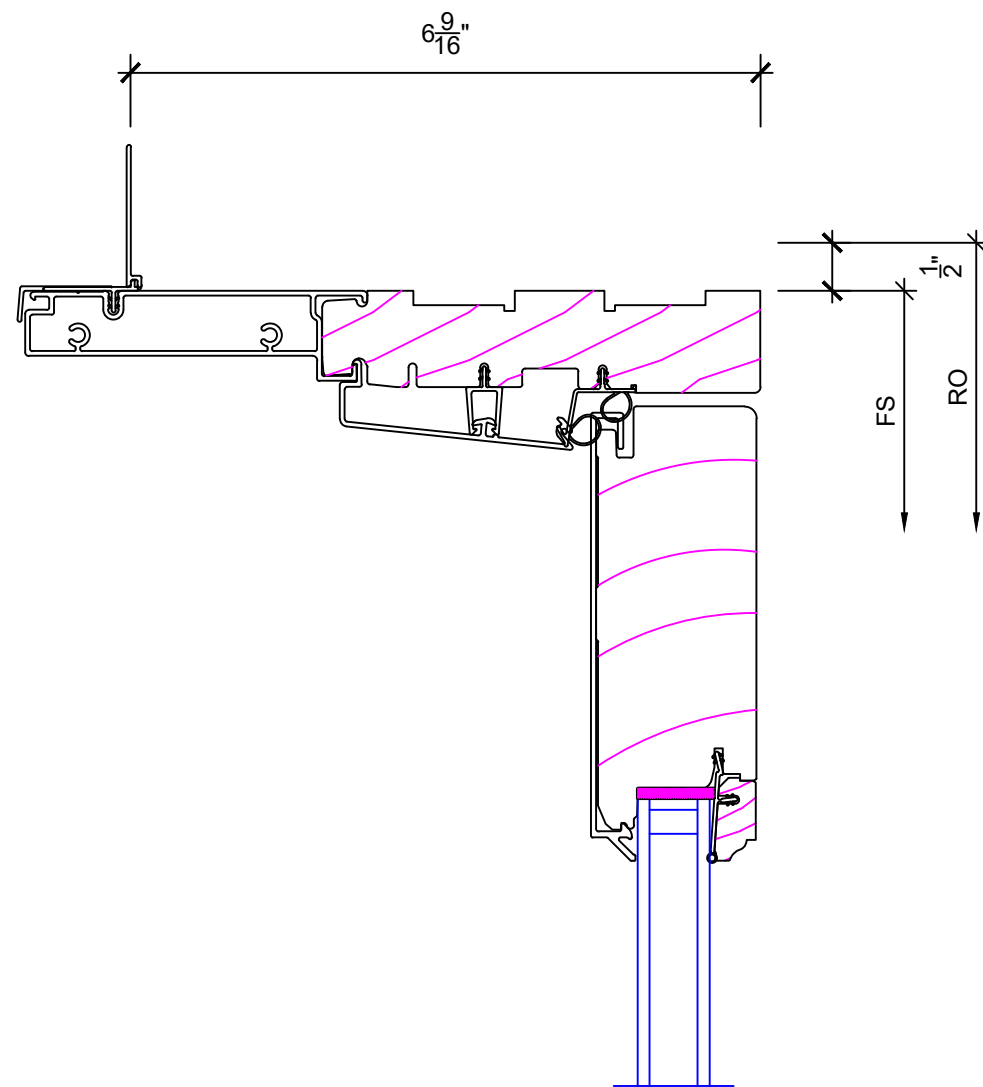

3
4 HEAD SCALE: 6" = 1'-0"

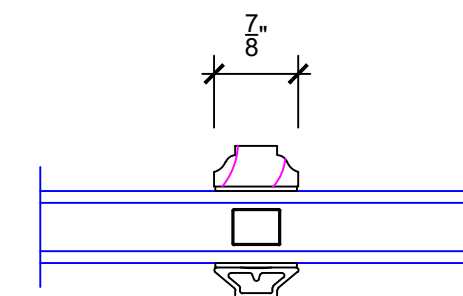

6
4 DIVIDED LITE - SDL DETAIL SCALE: 6" = 1'-0"

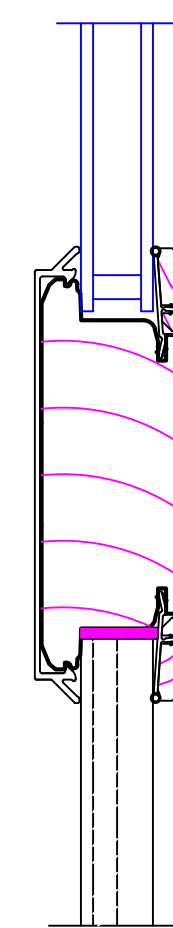

9
4 INTERMEDIATE RAIL SCALE: 6" = 1'-0"

12
4 NOT USED SCALE: 6" = 1'-0"

ORDERING PRODUCTS WITH REFERENCE TO SHOP DRAWINGS:
 Before ordering the Marvin Window and Door products illustrated within these shop drawings, a copy of these drawings accompanied by an approved signature of the architect or engineer must be returned to the Architectural Department, Marvin Windows and Doors, P.O. Box 100, Beaverton, OR 97003-0100. If the Marvin products included herein are ordered without reference to the approved shop drawings, Marvin Windows and Doors assumes no responsibility in guaranteeing product coordination with the drawings.

PROJECT: Valade-Steen Residence / 1411 Irquois, Indian Village MI
 DIST/DEALER: O L BOLYARD LUMBER CO
 DRAWN: PAUL BEKEMEYER
 QUOTE#: 61VD2HN
 CREATED: 06/18/2020
 REVISION: