


1980 EDISON ST. DETROIT, MI 48206
RESIDENTIAL DETACHED FRAME GARAGE

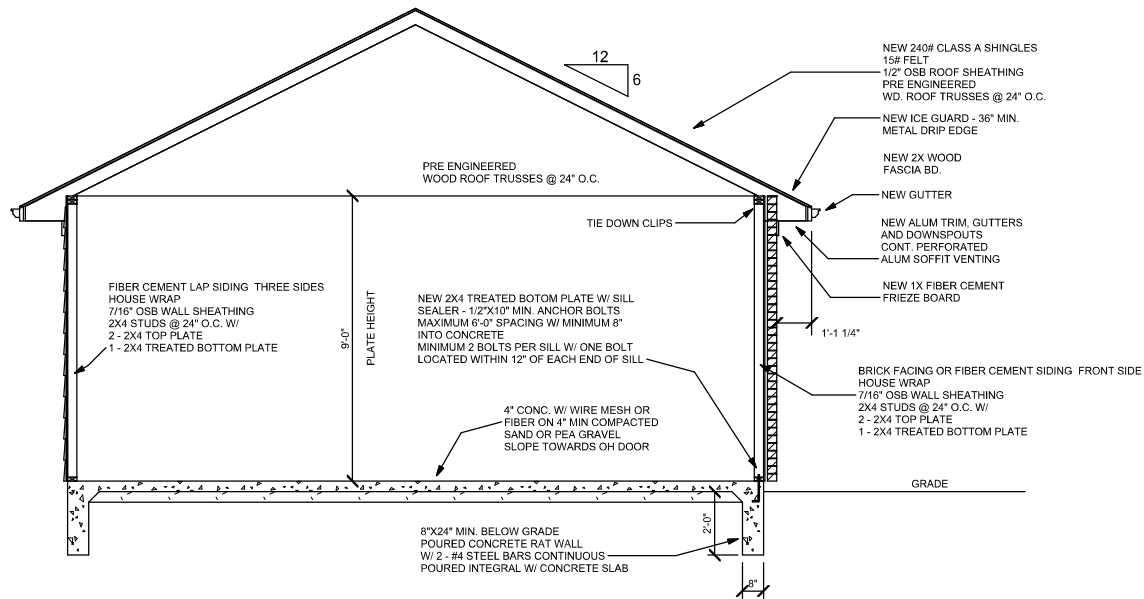

SECTION - A

SCALE	SCALE: 1/4" = 1'-0"	APPROVED	DRAWN BY R.JW
DATE	July 08, 2020		REVISED
SECTION - A			
1980 EDISON ST. DETROIT, MI 48206			DRAWING NUMBER 4