





# EXISTING SILL & JAMB

(INNER STOP)      (PARTING STOP)      (BLIND STOP)

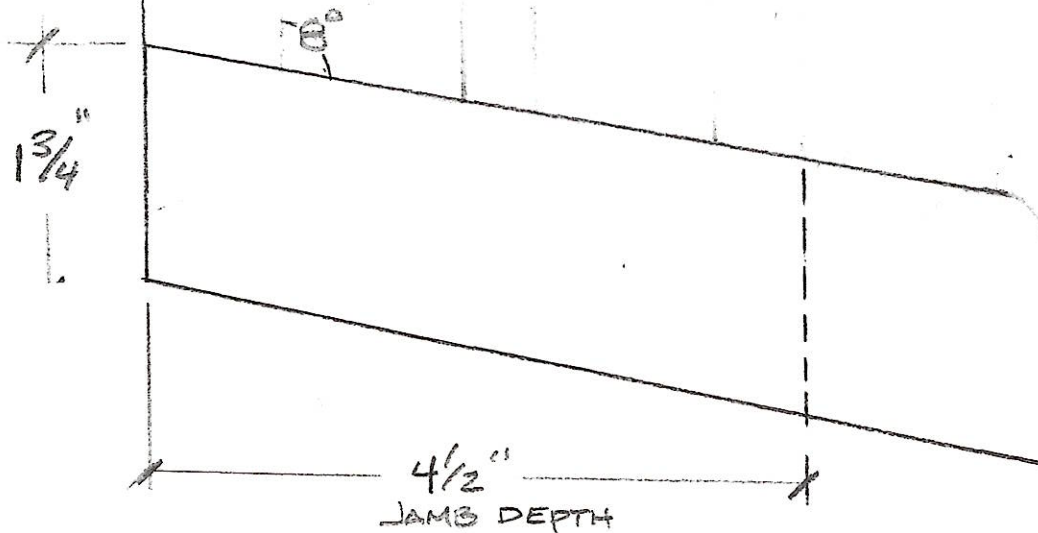


NOTE: JAMB WILL  
REPLICATED FOR NEW  
UNITS.

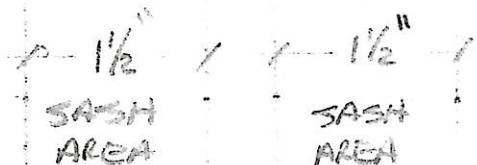


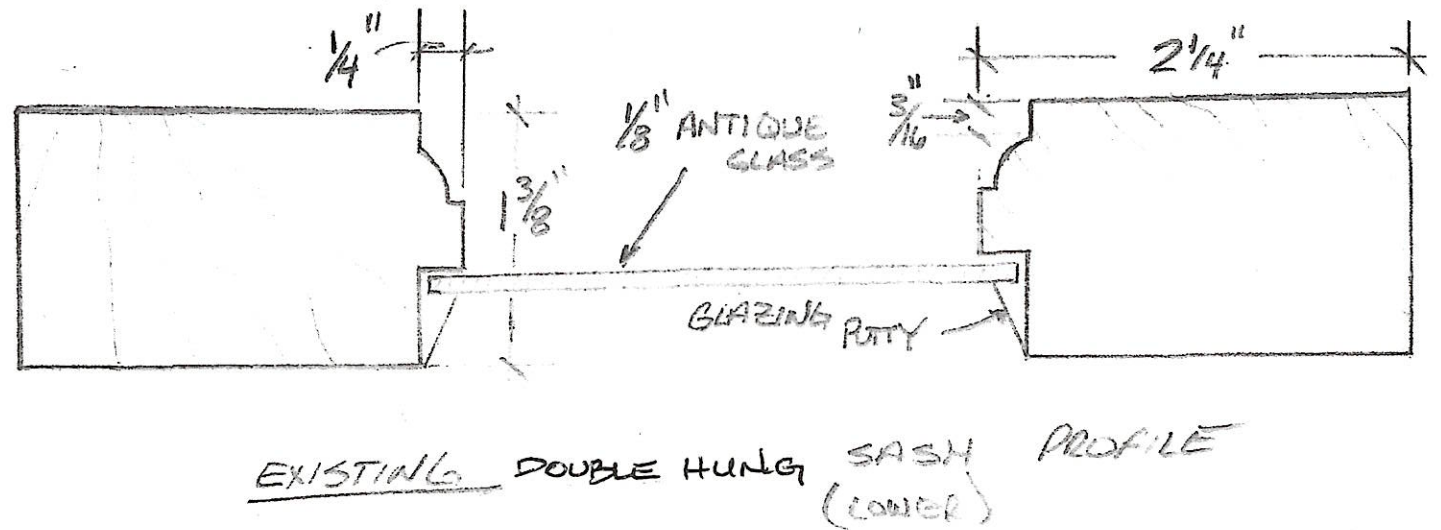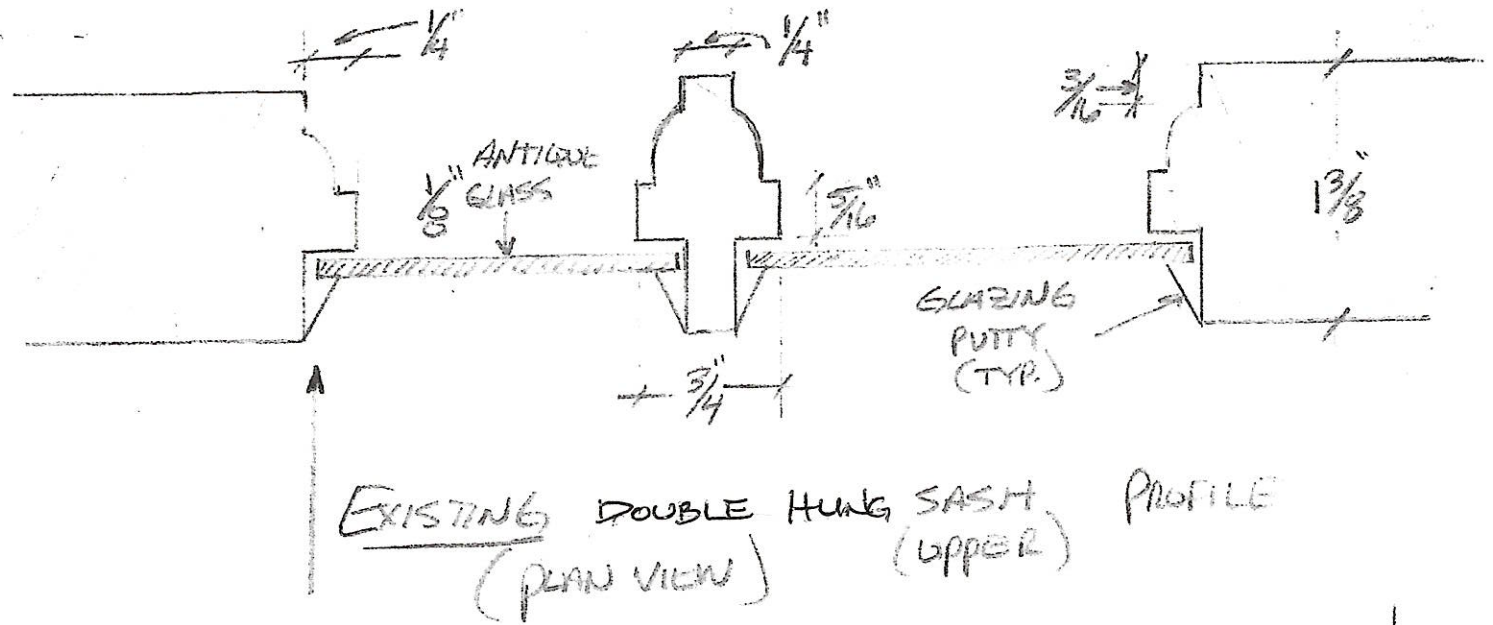

EXISTING MEETING RAIL  
(WILL BE REPLICATED)

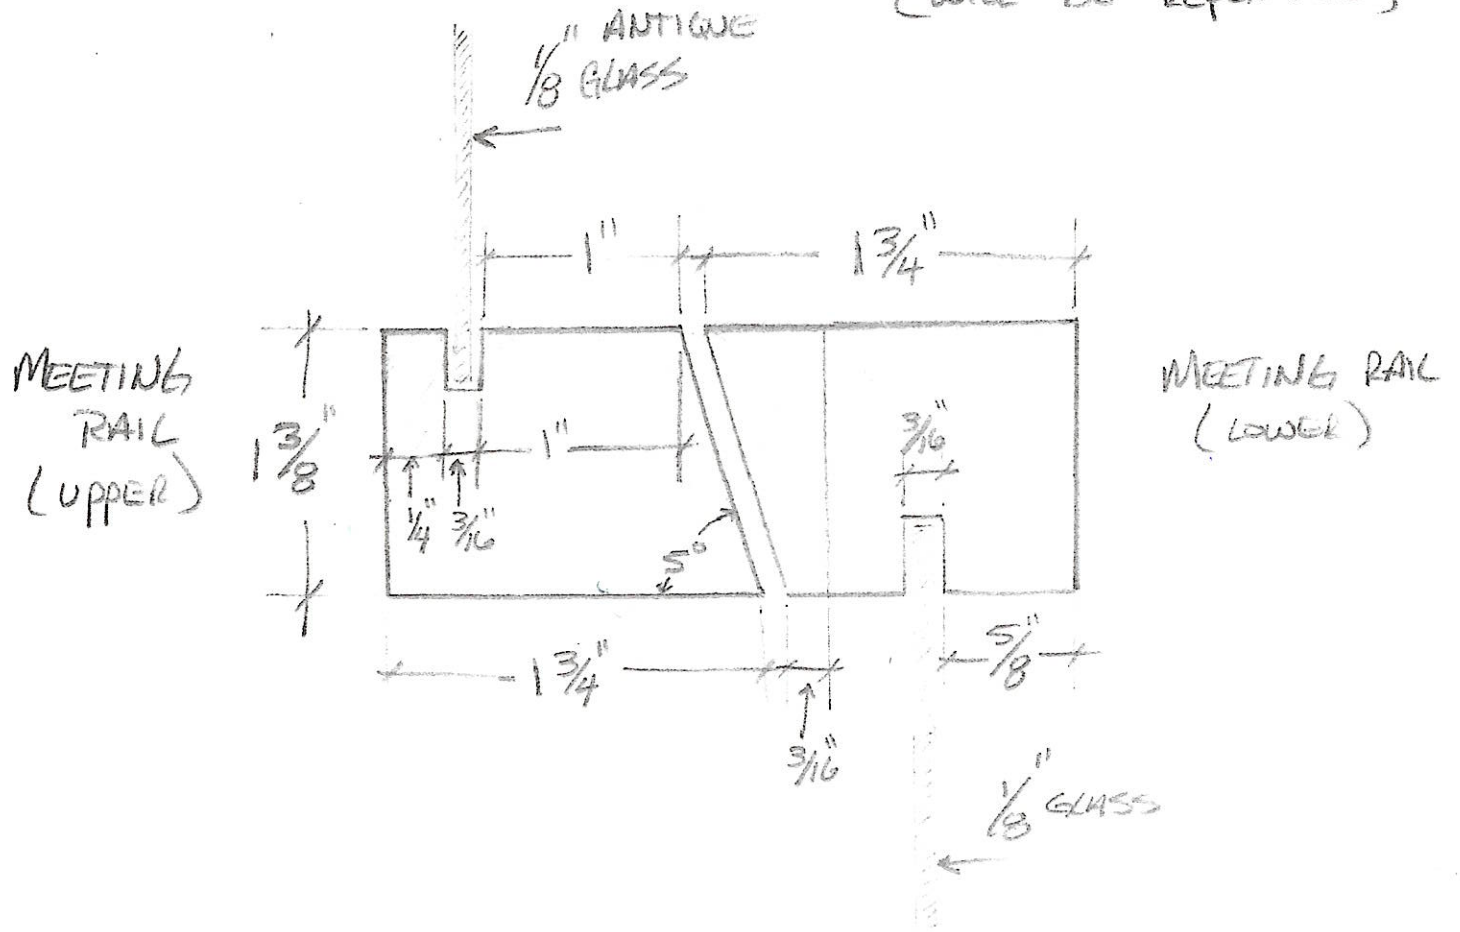

## EXISTING BACKMOLD

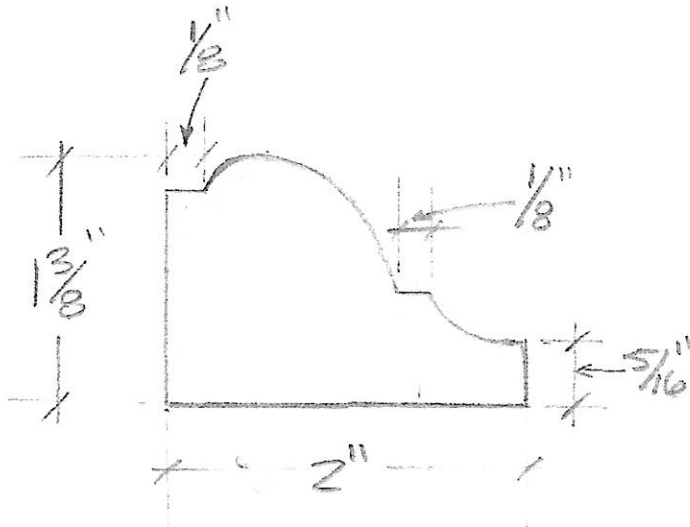

NOTE: WILL BE REPLICATED FOR NEW UNITS