

EXISTING SILL & JAMB


(INNER STOP) (PARTING STOP) (BLIND STOP)





NOTE: JAMB WILL BE REPLICATED FOR NEW UNITS.




1 3/8" ← TYP. EXISTING BRICKMOLD

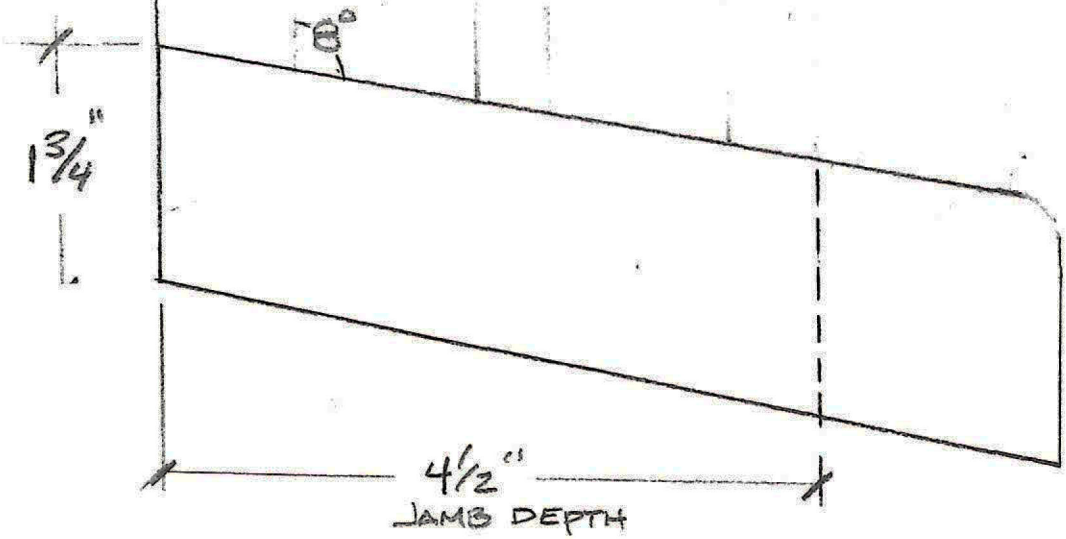


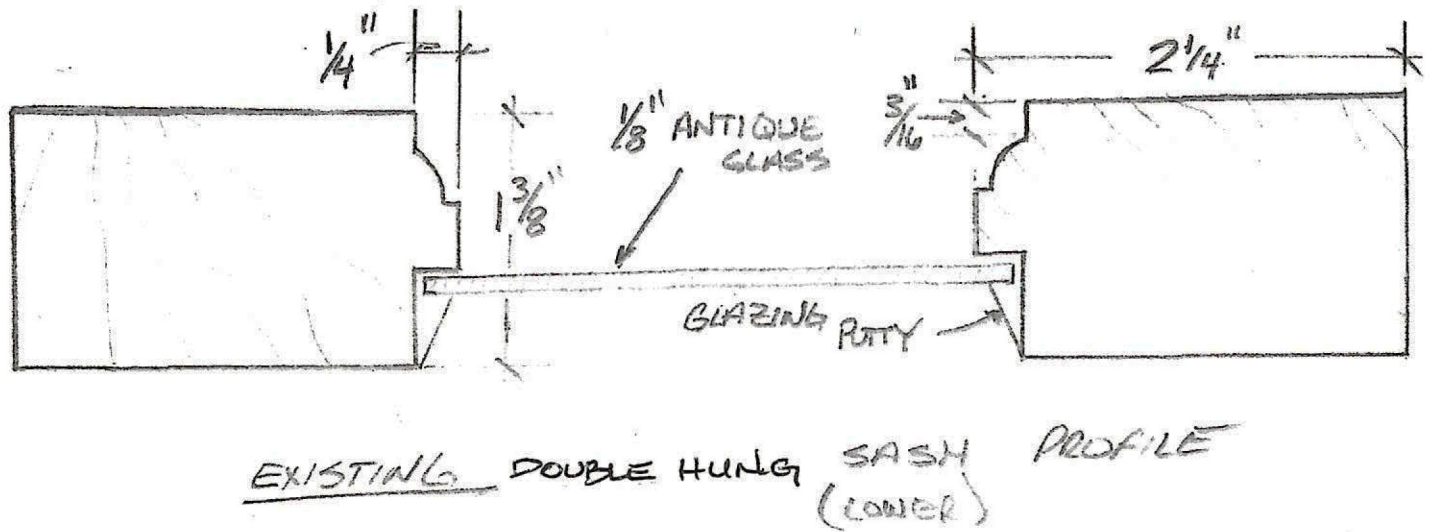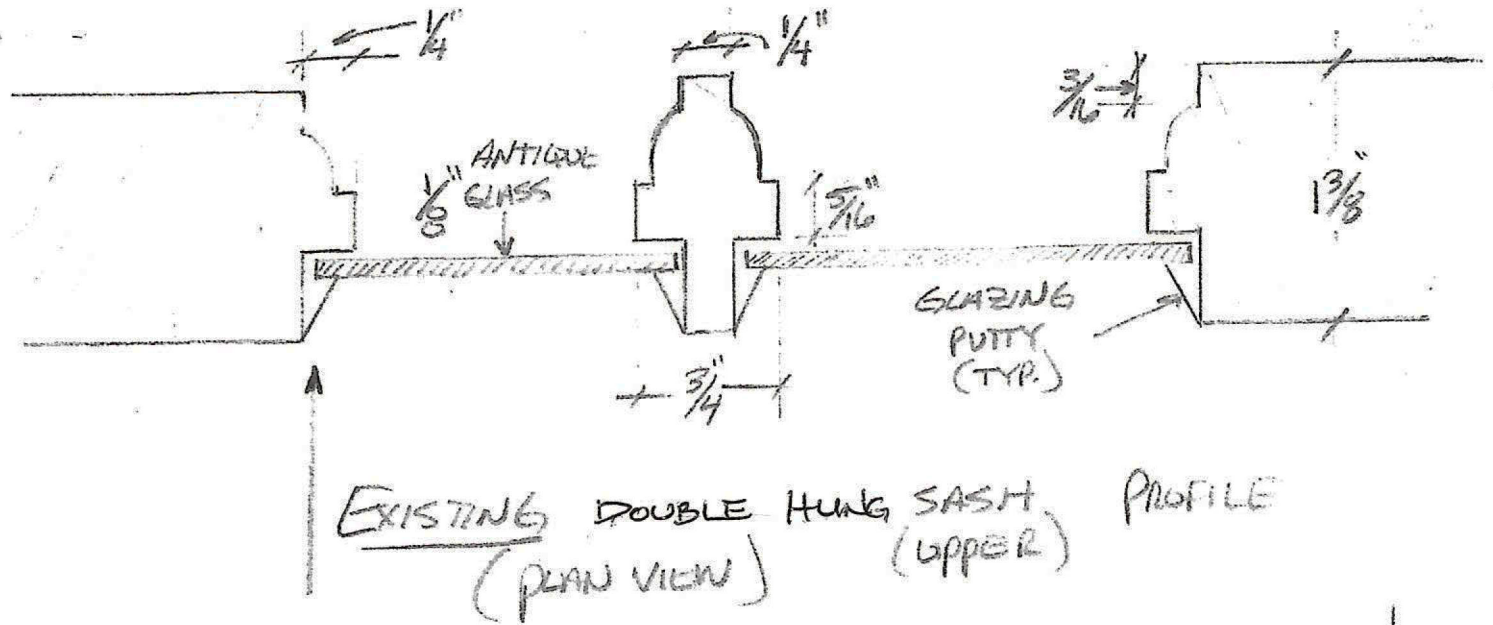

EXISTING MEETING RAIL
(WILL BE REPLICATED)

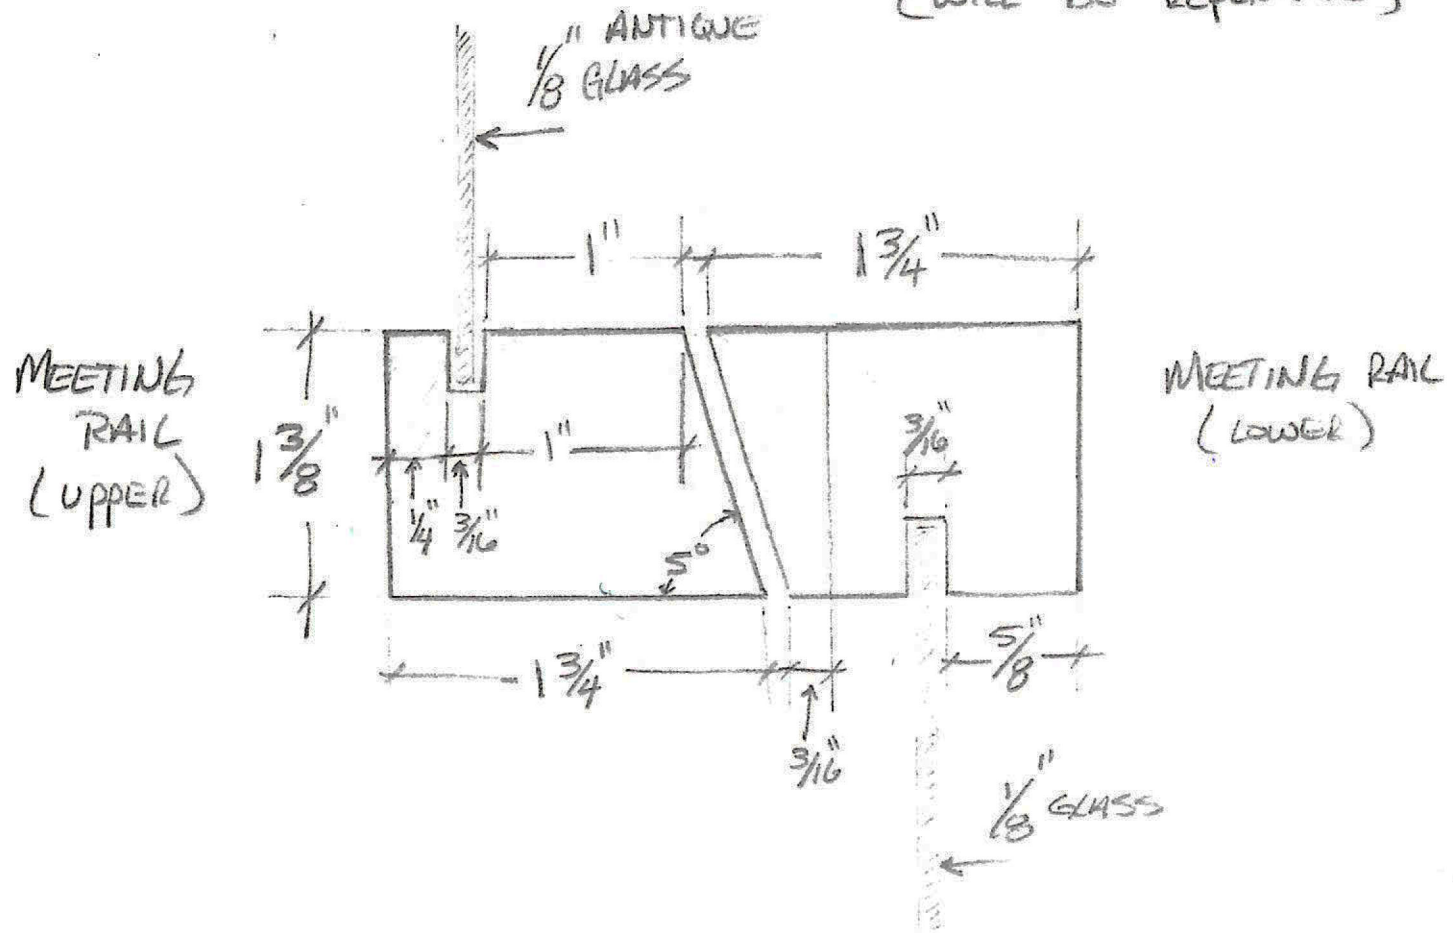

EXISTING BACKMOLD

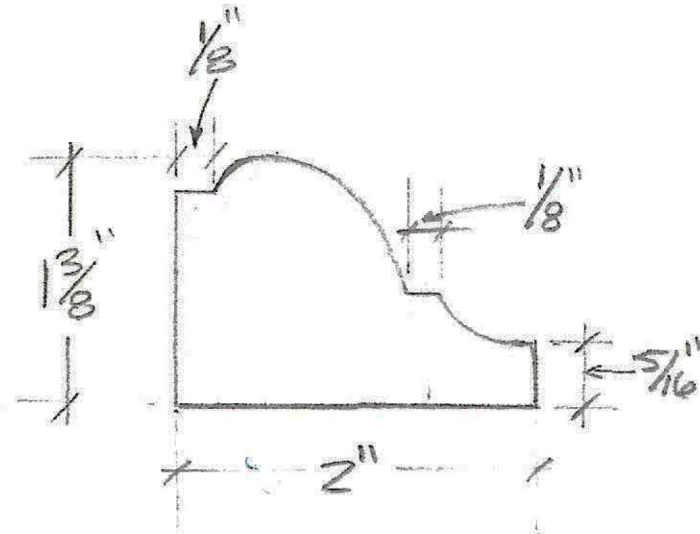

NOTE: WILL BE REPLICATED FOR NEW UNITS