


DATE	REVISIONS	APP'D
14 APRIL 21	ISSUED FOR ADDENDUM 1	JFK
29 APRIL 21	ISSUED FOR ADDENDUM 2	
17 MAY 21	ISSUED FOR PERMITS	

FILE NUMBER 240-06	DRAWN BY JFK	DATE ISSUED 05 JUL 20
-----------------------	-----------------	--------------------------

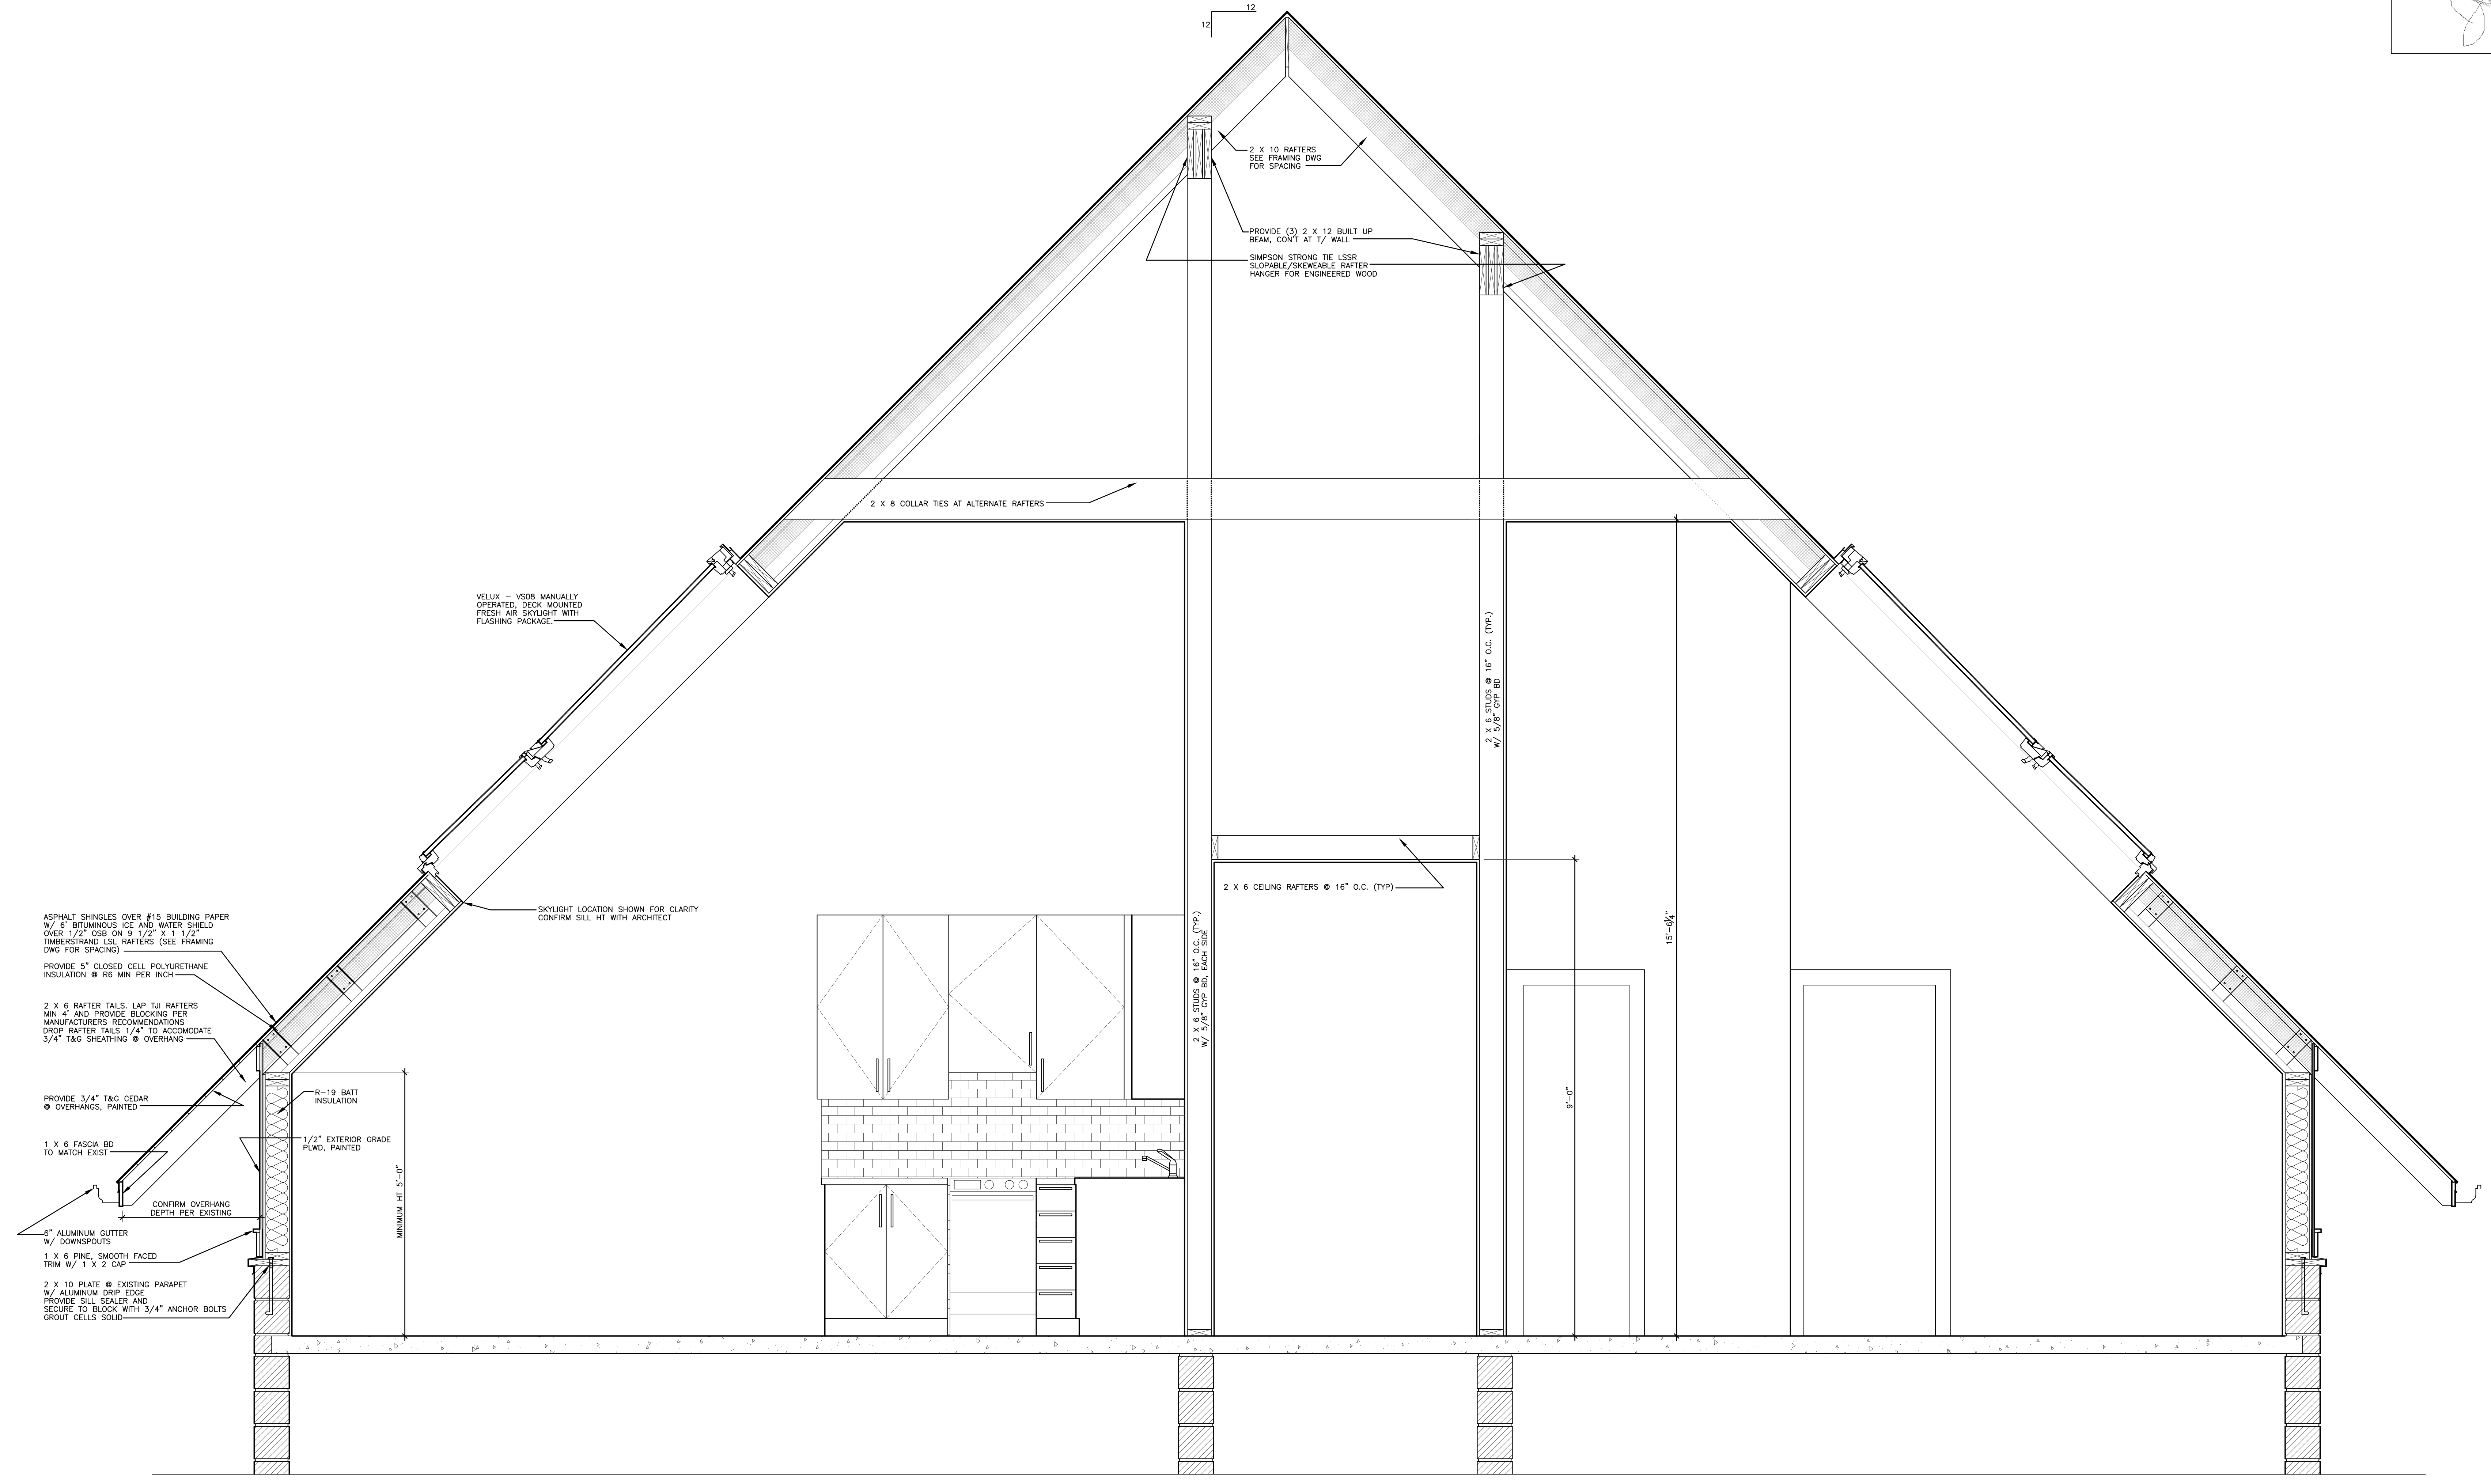

SECTION AT 3RD FLOOR ADDITION
3/4" = 1'-0"

A
A5.1