



SHOWER WINDOW DETAIL
1/2" = 1'-0" UNITS 101, 201, 202

C
A5.2

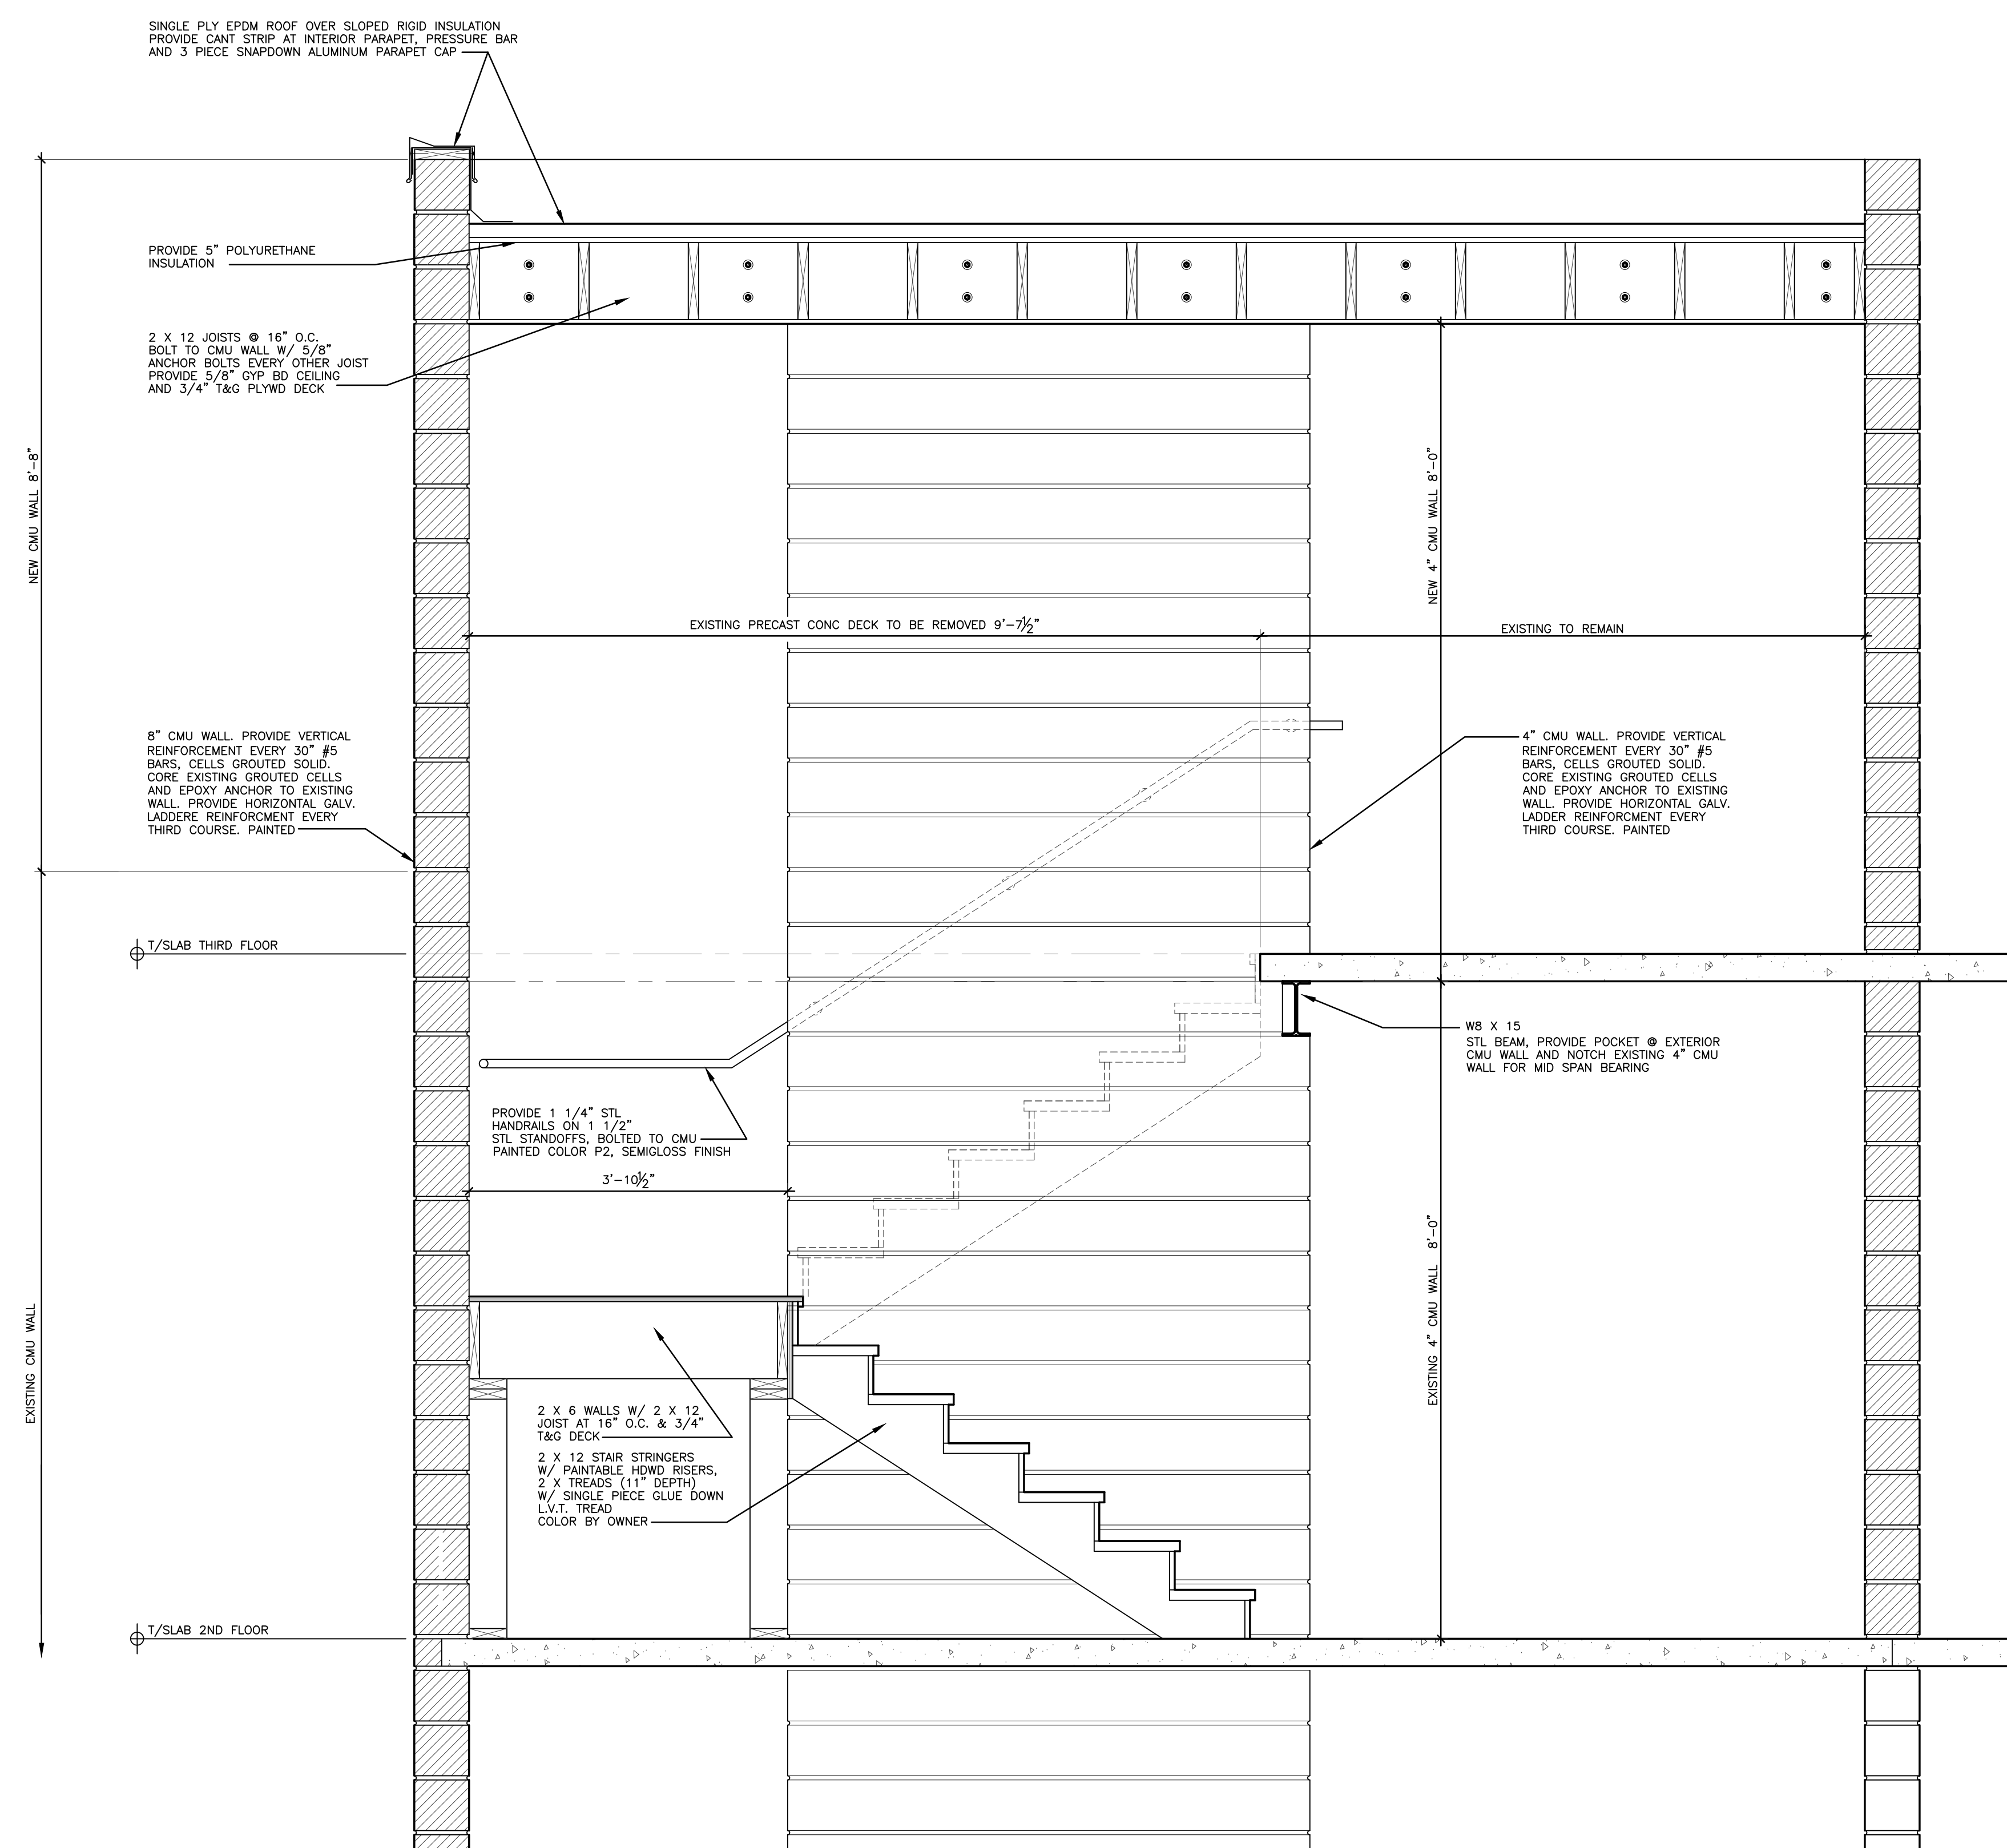

SECTION AT 3RD FLOOR STAIRWELL ADDITION
3/4" = 1'-0"

A
A5.2

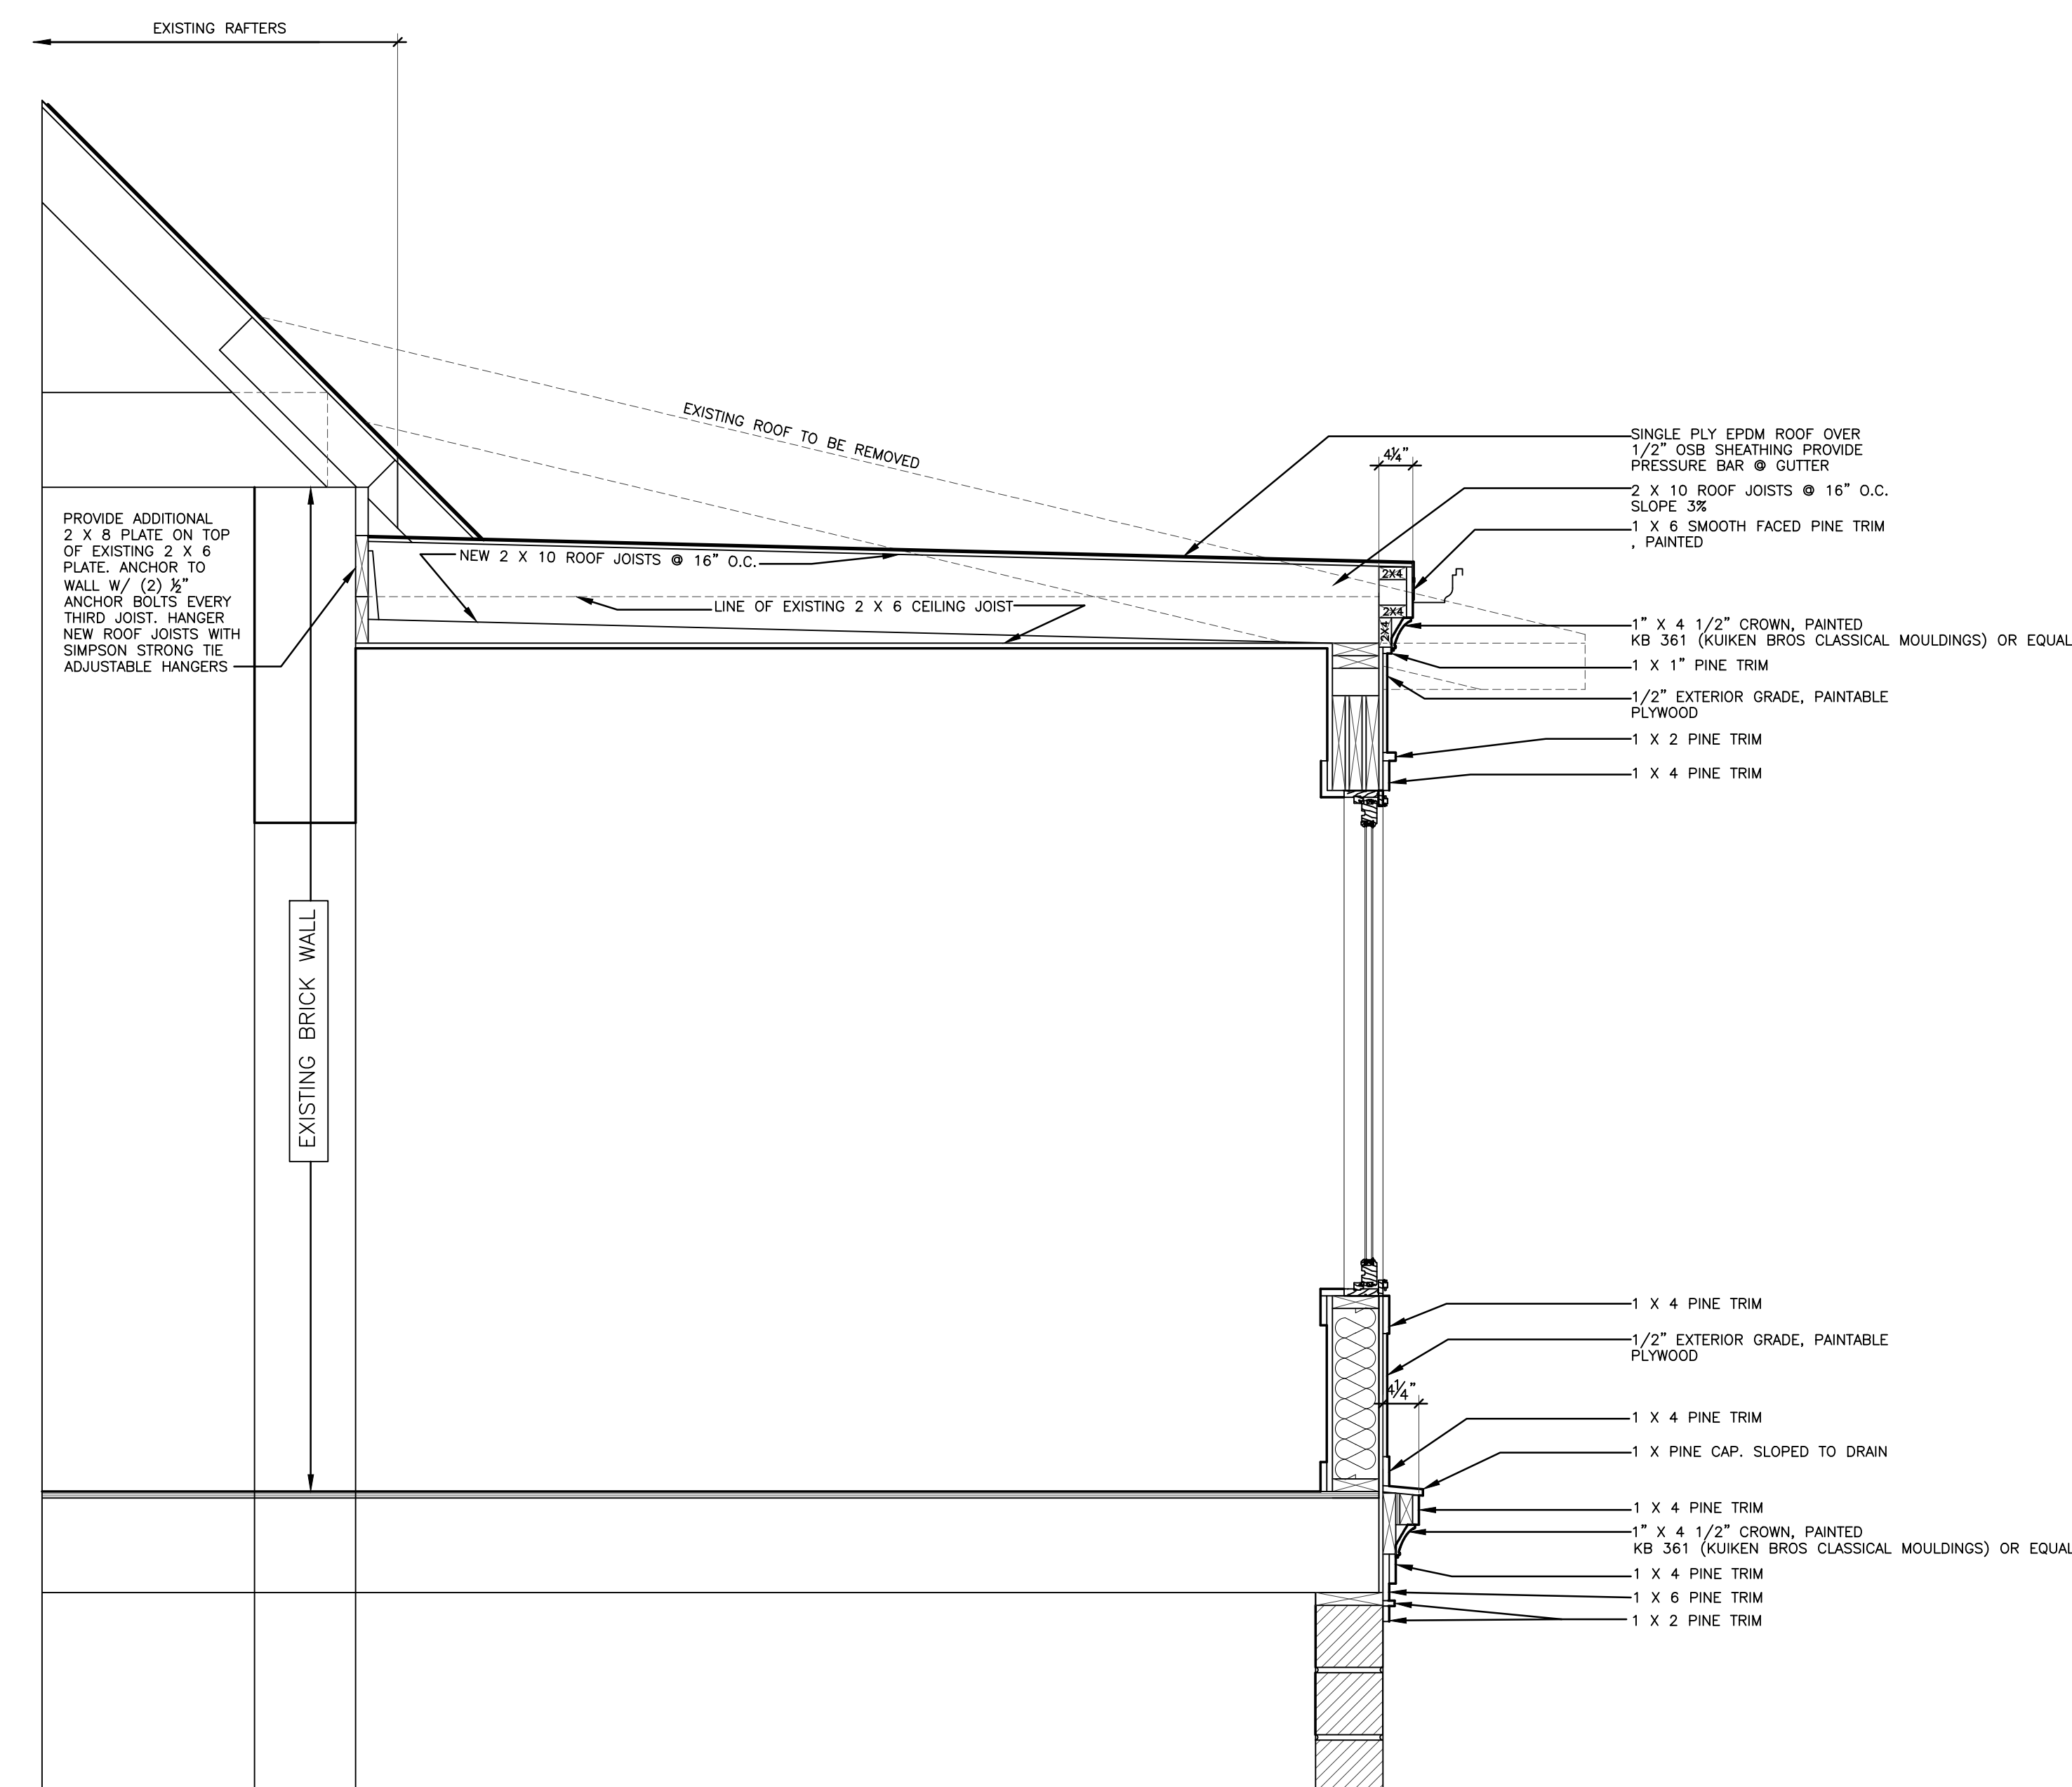

SECTION AT 2ND FLOOR ROOF REPLACEMENT
3/4" = 1'-0"

A
A5.2

DATE	REVISIONS	APPROVED BY
14 APR 21	ISSUED FOR ADDENDUM 1	JFK
29 APR 21	ISSUED FOR ADDENDUM 2	
17 MAY 21	ISSUED FOR PERMITS	

FILE NUMBER	DRAWN BY	DATE ISSUED
20_06	JFK	08 JULY 20