


COMPOSITION WORKSHOP
 ARCHITECTURE + INTERIOR DESIGN
 15400 Central City Parkway
 Westland, Michigan 48187
 Phone: 734.423.1527
 Fax: 734.423.5226


PROJECT
240 MACK RENOVATION

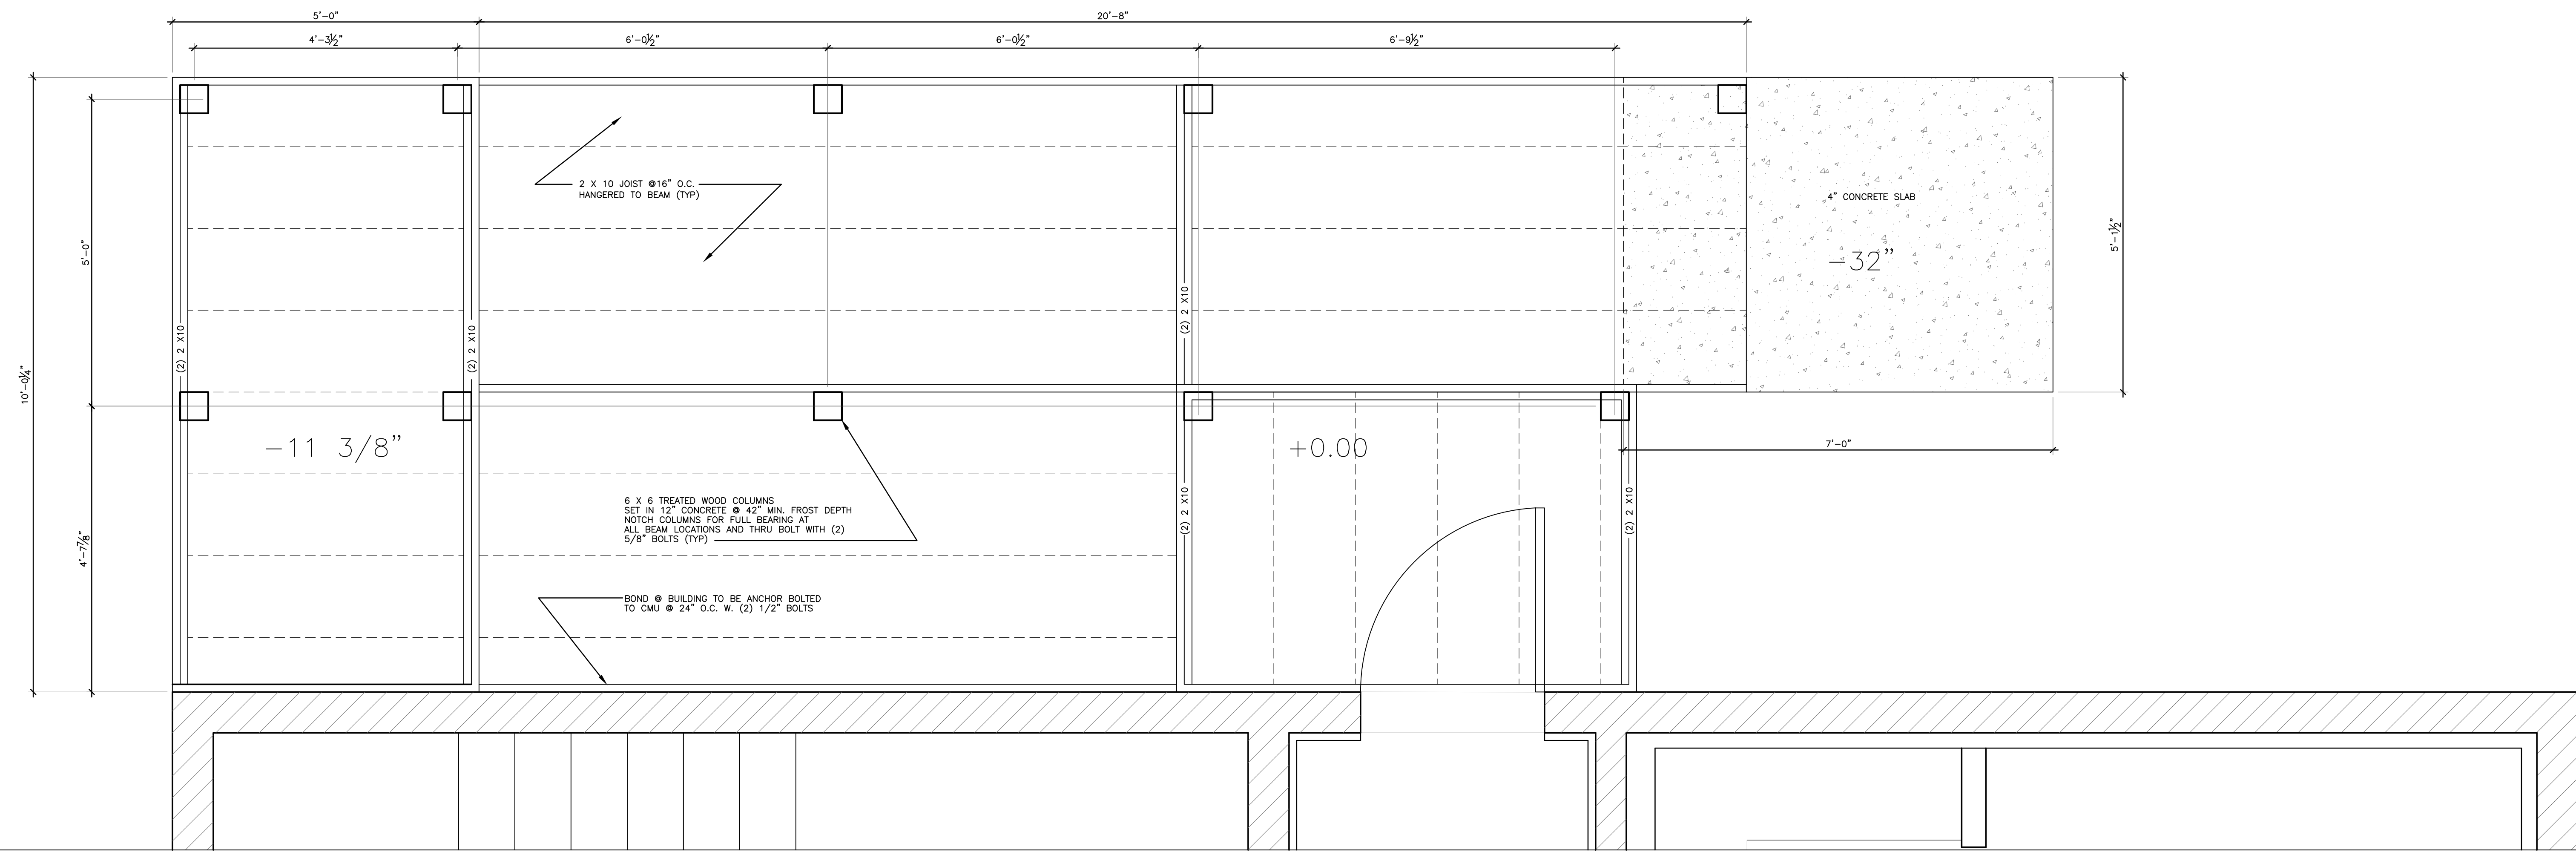

NEW ADA EGRESS RAMP FRAMING DETAIL

3/4" = 1'-0"

2
 A5.3

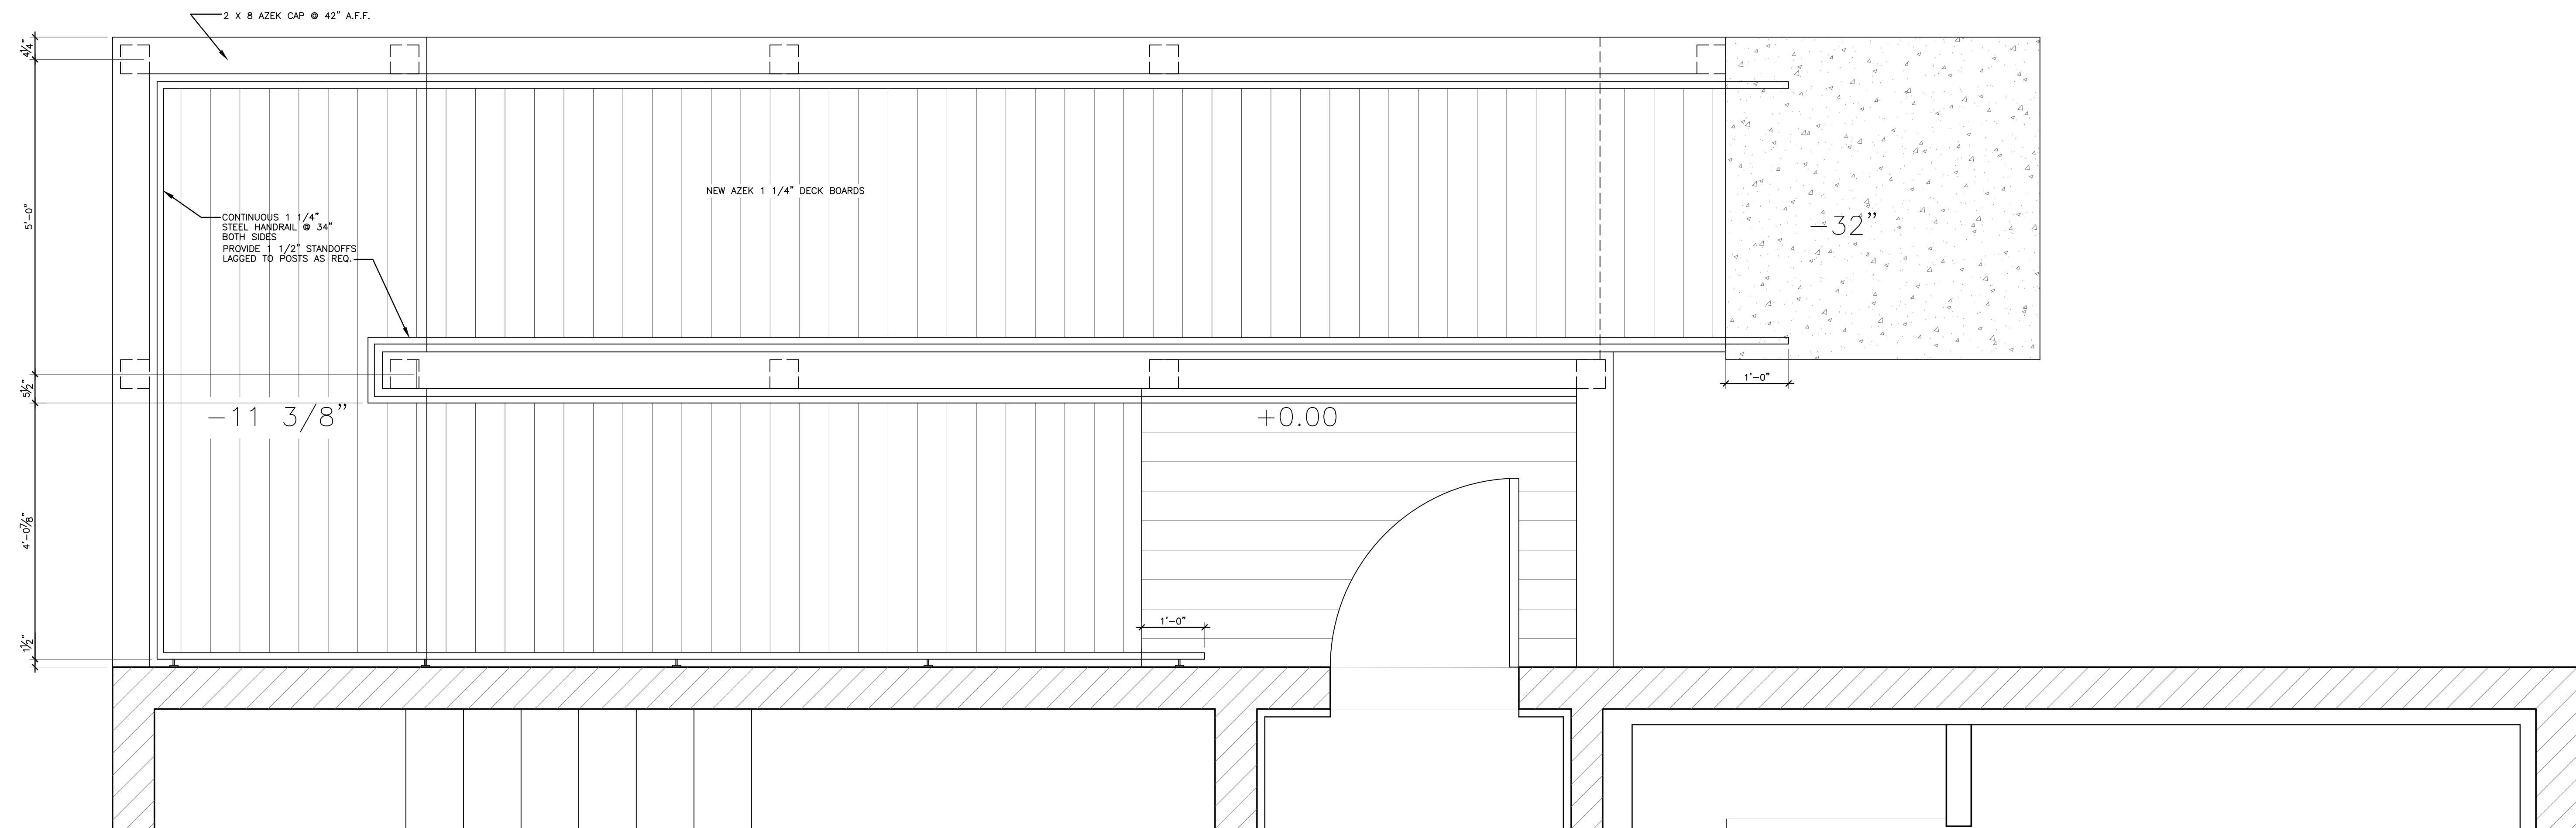

NEW ADA EGRESS RAMP DETAIL

3/4" = 1'-0"

1
 A5.3

DATE	REVISIONS
14 APRIL 21	ISSUED FOR ADDENDUM 1
29 APRIL 21	ISSUED FOR ADDENDUM 2
17 MAY 21	ISSUED FOR PERMITS

FILE NUMBER 20_06	DRAWN BY JK	DATE ISSUED 08 JULY 20
----------------------	----------------	---------------------------

SHEET TITLE
DETAILS

SHEET NUMBER
A5.3