
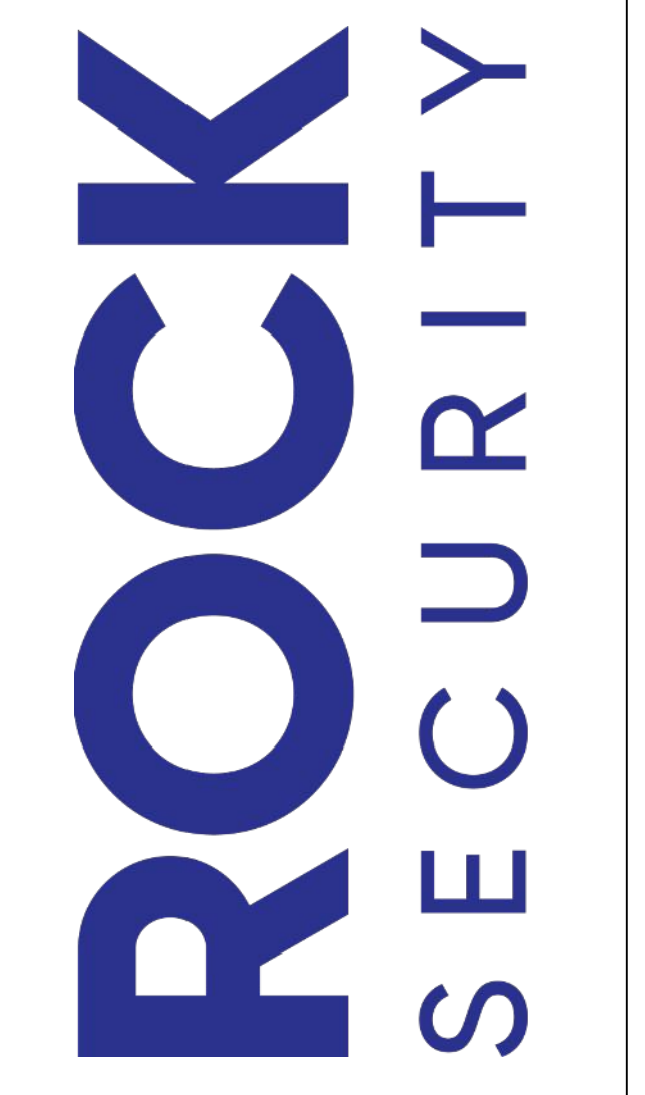
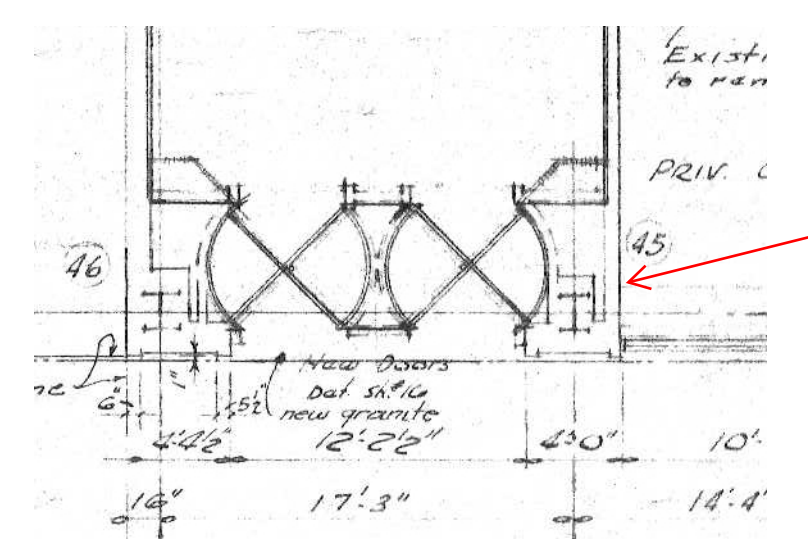



LEGEND	
DS	DOOR POSITION SWITCH
RX	REQUEST TO EXIT SENSOR
CR	CARD READER
ER	EMERGENCY RELEASE
ES	ELECTRIC STRIKE
EM	ELECTRIC MORTISE LOCK
ML	MAGNETIC LOCK
ACP	ACCESS CONTROL PANEL
PS	ACS POWER SUPPLY
FC	FIXED CAMERA
PC	PANORAMIC CAMERA
RAZ	RECORDING SERVER
MS	MOTION SENSOR
LR	LONG RANGE MOTION SENSOR
DB	DURESS BUTTON
GB	GLASSBREAK SENSOR
KP	KEYPAD
ICP	INTRUSION SYSTEM CONTROL PANEL
BP	BLUE LIGHT PHONE
MC	IP/POE OVER COAX TRANSDUCER/RECEIVER
CD	COMMEND DEVICE
ACD	ACS DEVICE
ISD	INTRUSION SYSTEM DEVICE
SSD	SURVEILLANCE SYSTEM DEVICE

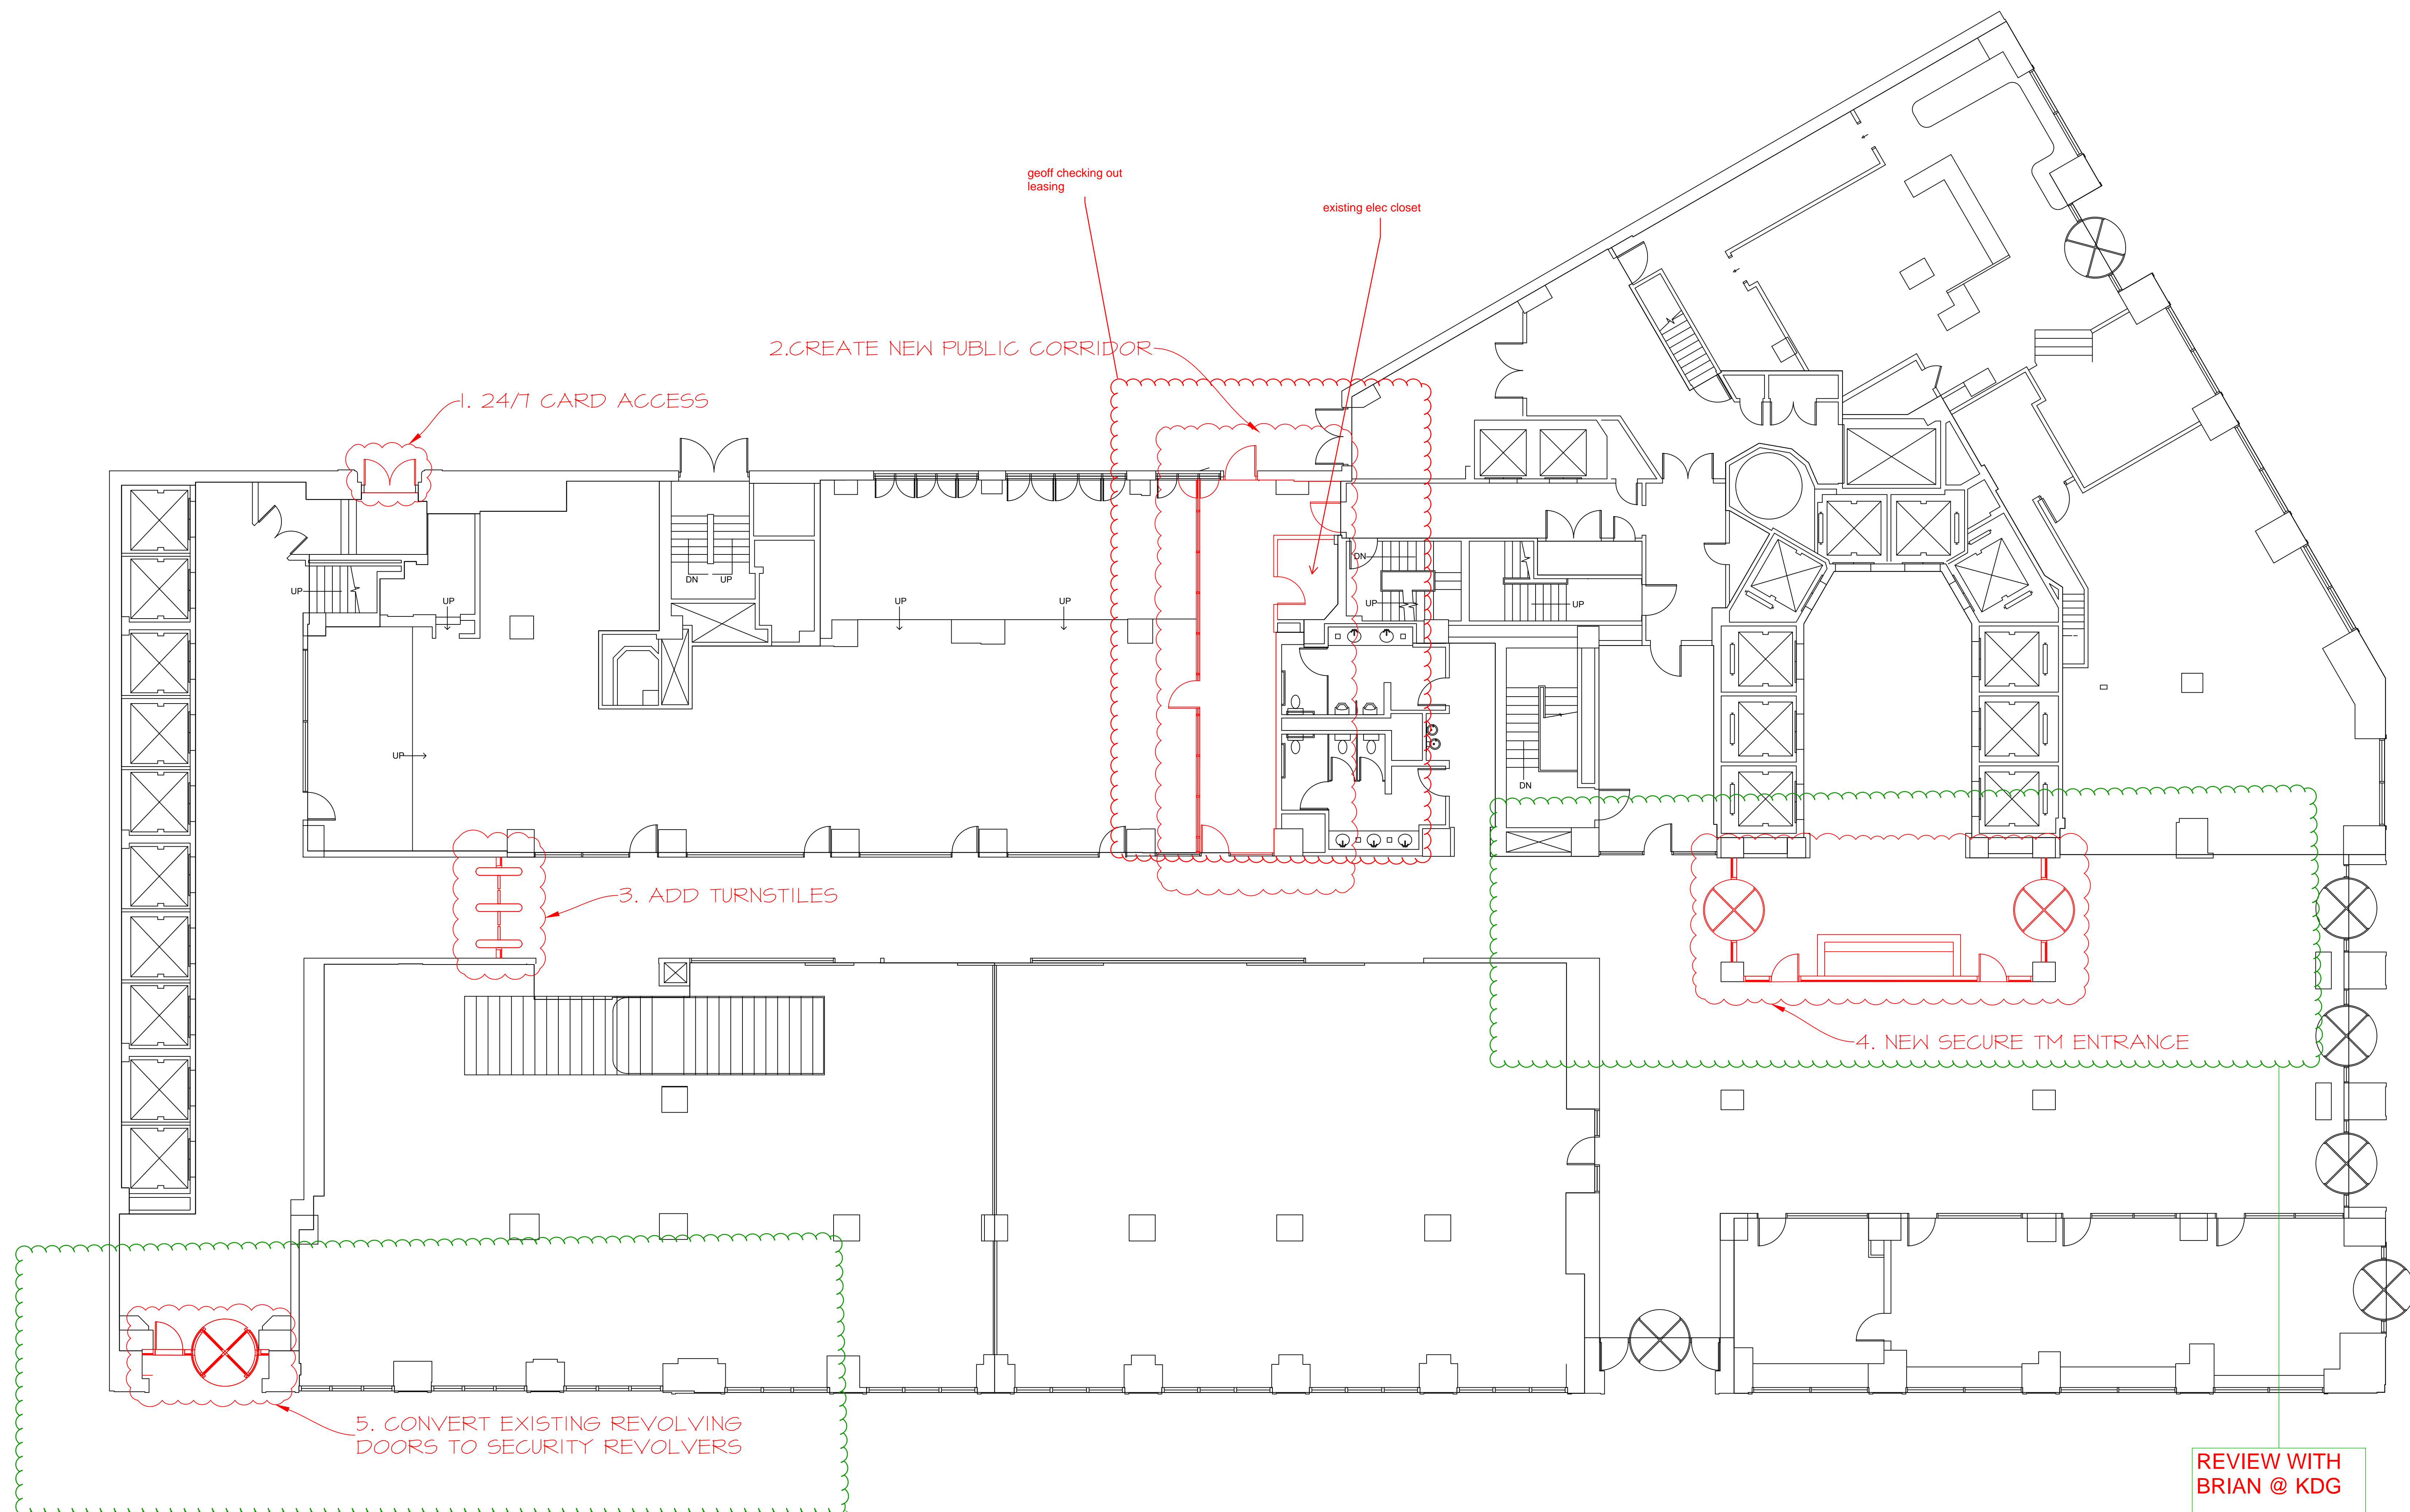

FIRST NATIONAL BLDG  
LOBBY SECURITY  
660 WOODWARD  
DETROIT, MI 48226  
FLOORPLAN

DATE:	2021 03 25
APPROVED BY:	FS
DRAWN BY:	CLK
PROJECT #:	1159
SCALE:	NONE
CURRENT REV/DATE:	2021 03 25
LAST REV/DATE:	2021 03 25

REVIEW WITH  
BRIAN @ KDG

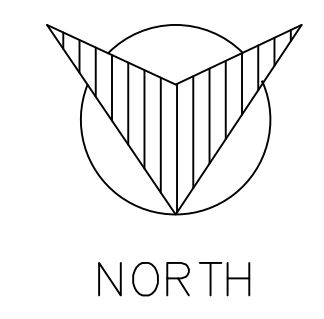

REVIEW WITH  
BRIAN @ KDG

SHEET NO.	REV. LTR
1-001	A