
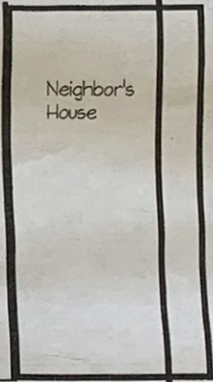


REPLACE
BY OPEN
CONCRETE

widen
existing

replace
existing
w/ permeable
material

replace
broken
concrete

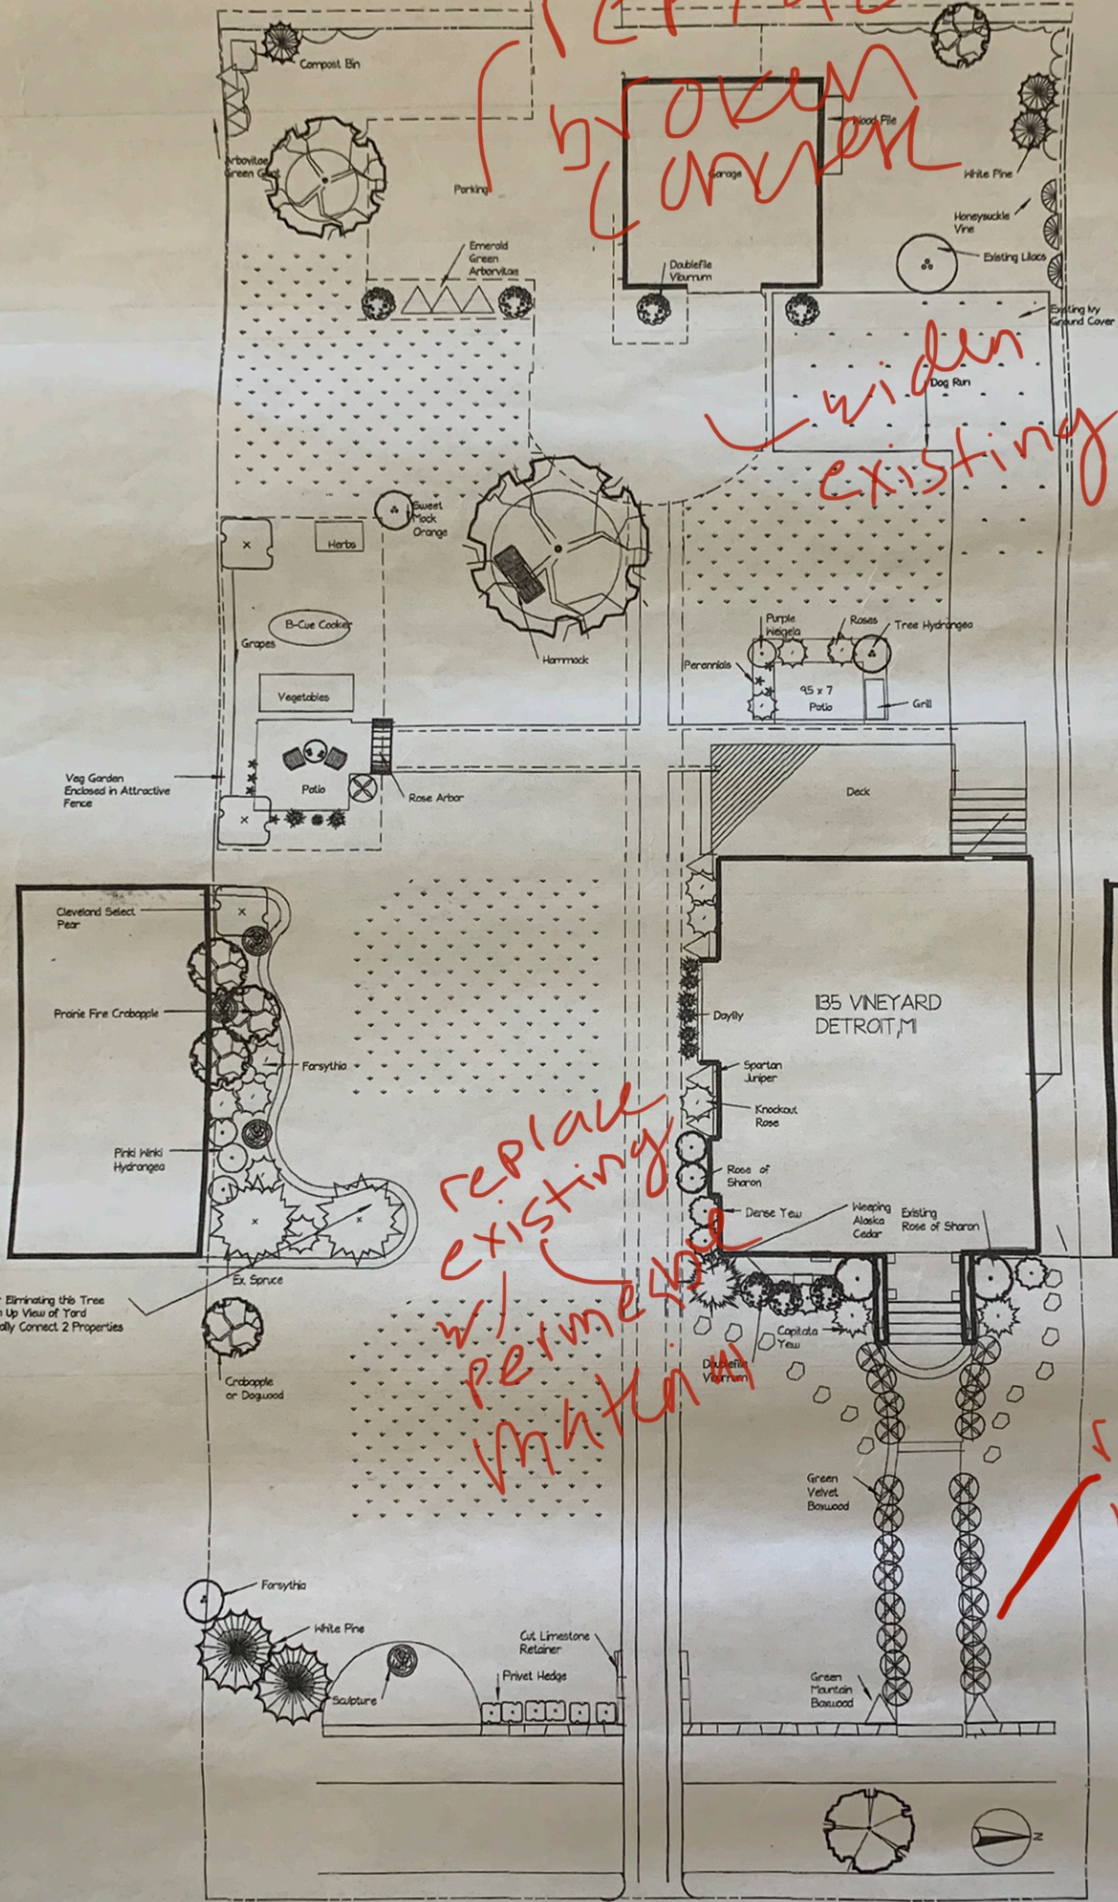

Consider Eliminating the Trees To Open Up View of Yard and Visually Connect 2 Properties

