



W:\Projects\Projects F-J\2490001\CAD\SHEETS\#115 EDMUND\SL1 LANDSCAPING PLAN #115 EDMUND.dwg - Last printed 3/31/2022 12:26 PM

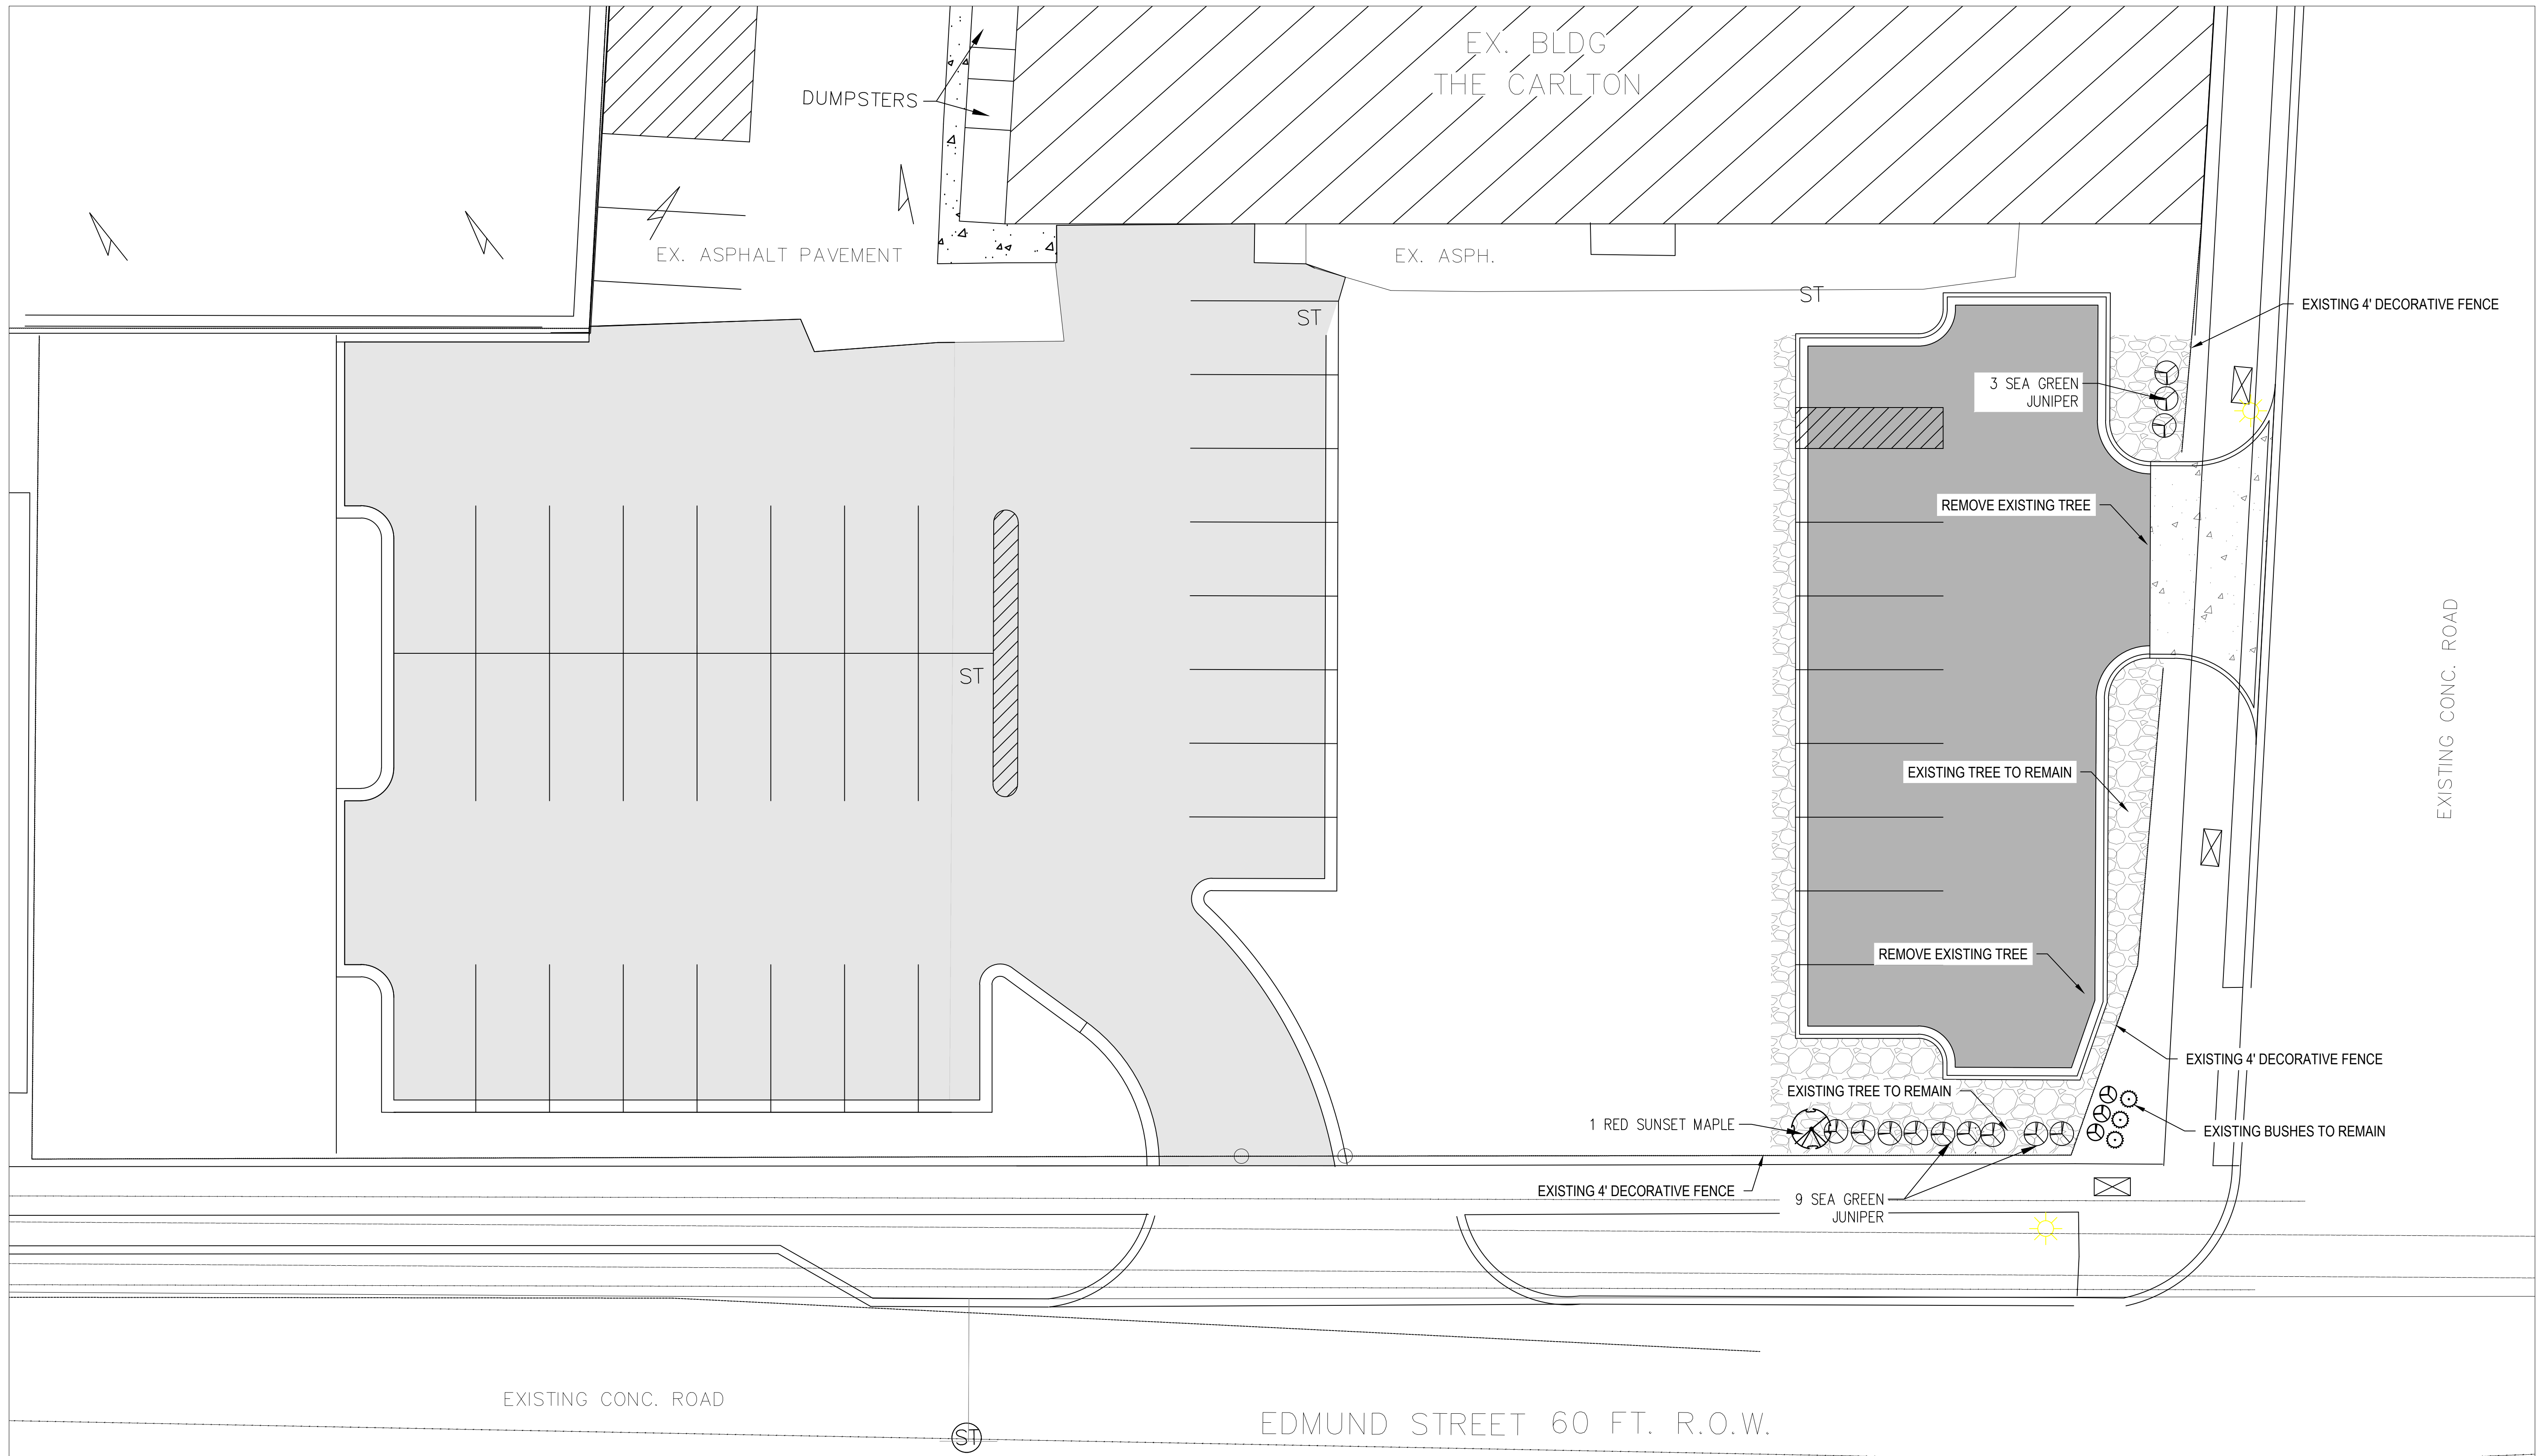

PROPOSED TREE QUANTITIES (THIS SHEET)				
SYMBOL	NUMBER OF TREES	TREE TYPE (COMMON NAME)	SPECIES SCIENTIFIC NAME	SIZE
	1	RED SUNSET MAPLE	ACER RUBRUM 'RED SUNSET'	2" CAL. B&B
	0	LONDON PLANETREE	PLATANUS X ACERIFOLIA	2" CAL. B&B
	0	SWEETGUM	LIQUIDAMBAR STYRACIFLUA	2" CAL. B&B

PROPOSED SHRUB QUANTITIES (THIS SHEET)				
SYMBOL	NUMBER OF SHRUBS	SHRUB TYPE (COMMON NAME)	SPECIES SCIENTIFIC NAME	SIZE
	10	FIREBALL DWARF BURNING BUSH	EUONYMUS ALATUS 'FIRE BALL'	5 GAL. CONT.
	0	SEA GREEN JUNIPER	JUNIPER CHINENSIS 'SEA GREEN'	5 GAL. CONT.

PROPOSED MULCH AND SEEDING		
SYMBOL	COMMON NAME	DESCRIPTION
	MULCH BED	MULCH PER GENERAL LANDSCAPING NOTES

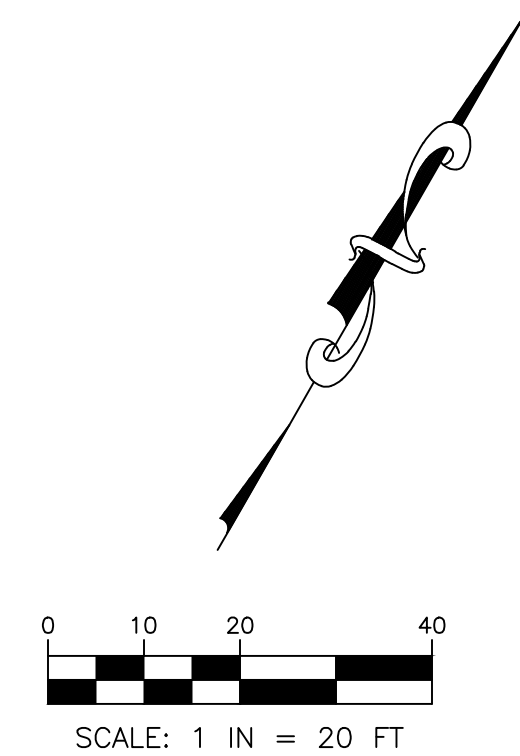

NO.	DATE	BY	DESCRIPTION
1	05/21/2022	KCC	CITY PERMIT
65 CADILLAC SQUARE SUITE 3311 DETROIT, MI 48226 TEL: 313.961.9600 FAX: 313.961.9609 PROJECT DATE: 5/12/2020 PROJECT NO.: DRAWN BY: KHW CHECKED BY: DAR			



PREPARED FOR:  
 JOHN EDMUND STREET, LLC  
 20920 VERNIER RD.  
 HARPER WOODS, MI 48225  
 313-655-8583

PROPOSED PARKING PLAN  
 #115 EDMUND  
 CARLTON CONDOMINIUM  
 CITY OF DETROIT, MICHIGAN

LANDSCAPING PLAN  
 L1