


# Electrical Diagram

3956 W Lafayette Blvd, Detroit, MI 48216

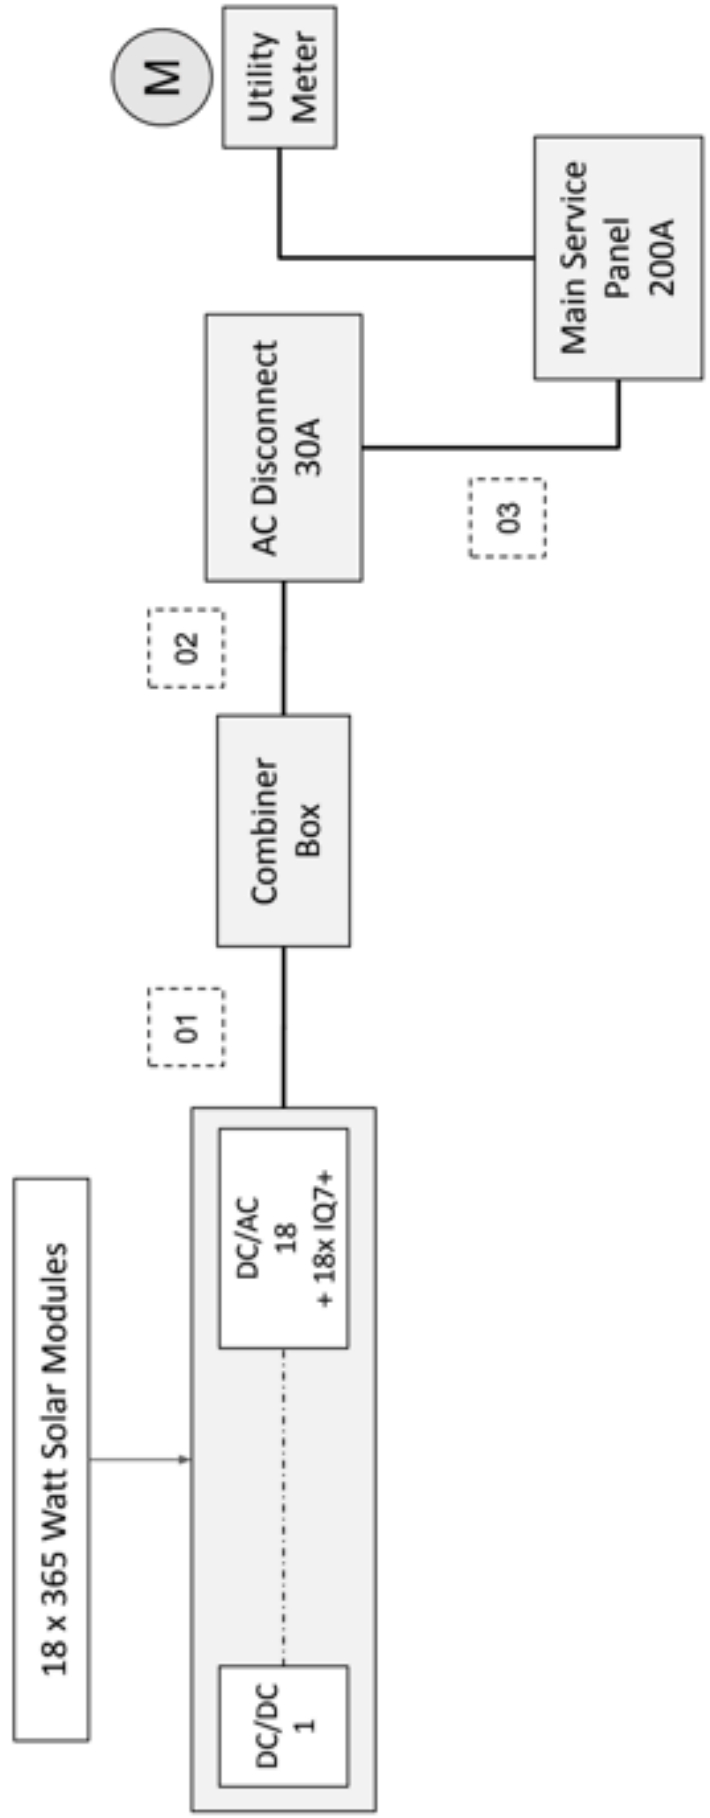

#	Conductor	Conduit	OCPD
01	(2) #10 THHN (1)#10 Cu Ground	3/4" DIA EMT	N/A
02	(3) #10 THHN (1)#10 Ground	3/4" DIA EMT	30A
03	(3) #10 THHN (1)#10 Ground	3/4" DIA EMT	N/A

