


PROPRIETARY AND CONFIDENTIAL
 THIS DOCUMENT IS THE PROPERTY OF IRONRIDGE. IT IS NOT TO BE REPRODUCED, COPIED, OR TRANSMITTED IN ANY FORM OR BY ANY MEANS, ELECTRONIC OR MECHANICAL, WITHOUT THE WRITTEN PERMISSION OF IRONRIDGE, INC., IN HUNTSVILLE, AL.

05/25/2018

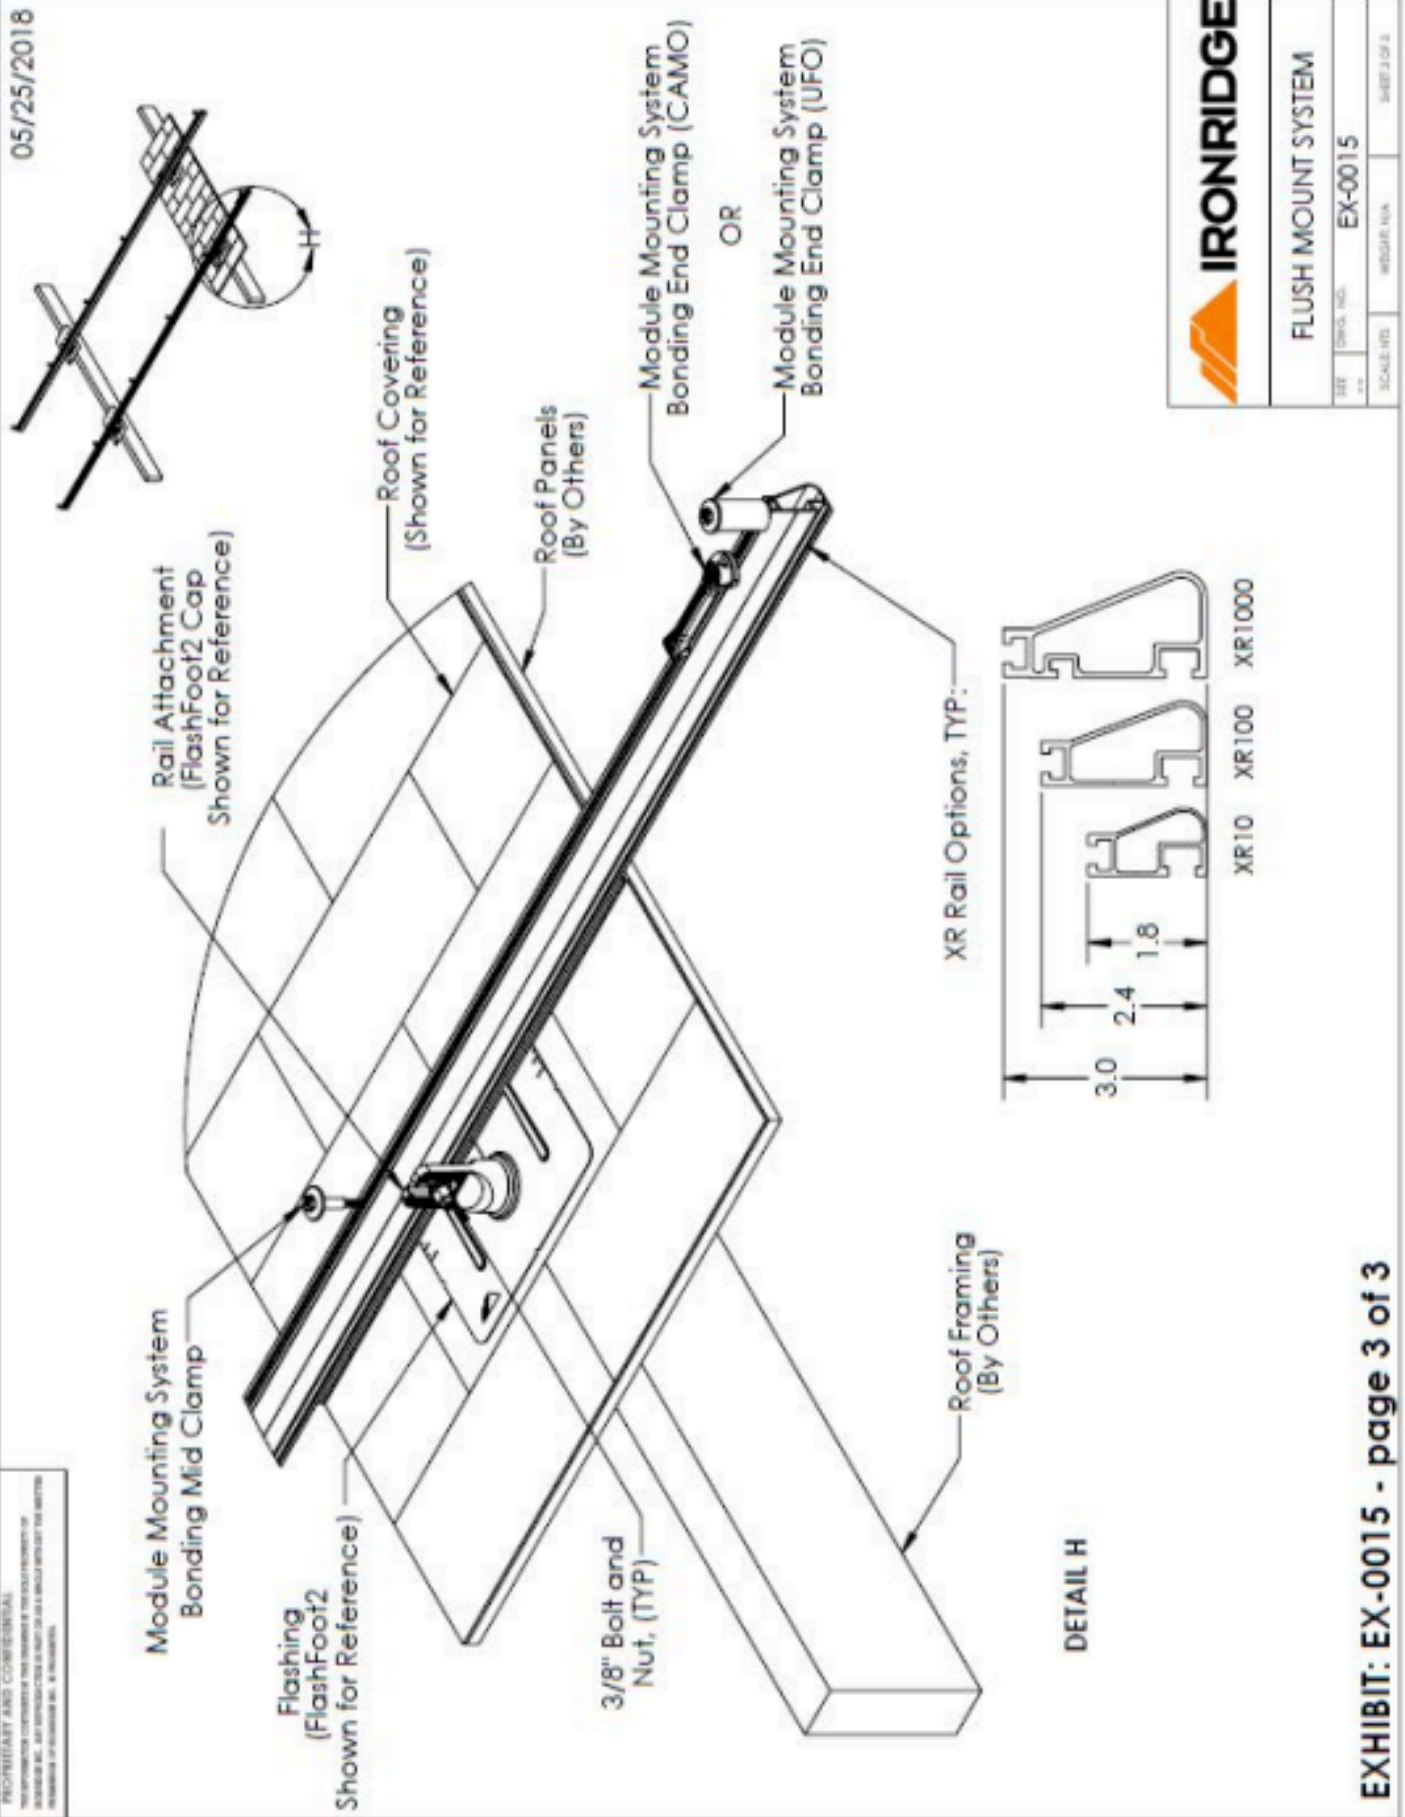

IRONRIDGE	
FLUSH MOUNT SYSTEM	
REV	DRWG. NO. EX-0015
SCALE: N/A	ISSUE: N/A
SHEET 3 OF 3	

EXHIBIT: EX-0015 - page 3 of 3

System Mount Overview continued

Project: Harnois 6.75 kW Residential Roof-mount Solar System

